


Window Type:

- A - 4no
- G - 16no.
- H - 8 no.
- I - 1 no.

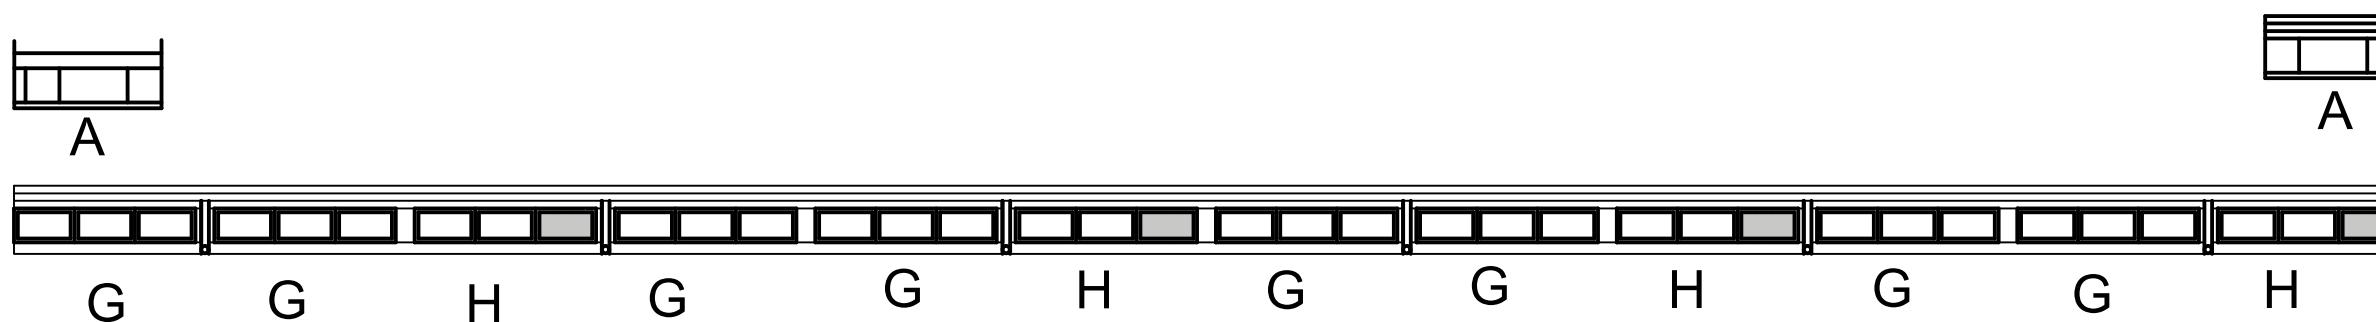

Courtyard Elevation - photo ref



Rear elevation - photo ref

NOTES:

Report all discrepancies, errors and omissions  
Do not scale from this drawing.  
Verify all dimensions on site before commencing any work or  
preparing shop drawings.  
All materials, components and workmanship are to comply with  
all the relevant British Standards, Codes of Practice, and  
appropriate manufacturers recommendations that from time to  
time shall apply.  
For all specialist work, see relevant drawings.

PRELIMINARY

Rev	Date	Description	Name	Pellings	Architecture & Planning ■ Building Surveying ■ Project Management ■ Cost Consultancy ■ CDM Co-ordination
-	-/-/-				Pellings LLP Northside House Mount Pleasant Barnet EN4 9EB t 020 8441 8500 f 020 8441 4616 e barnet@pellings.co.uk www.pellings.co.uk
					CLIENT London Borough of Hillingdon
					PROJECT Lady Banks Infant & Junior School
					DATE Nov 2019 SCALE 1:100 DRAWN @A3 PM CHK
					DRAWING No 156 113 LB020