


This document and its design content is copyright ©
 It shall be read in conjunction with all other associated
 project information.
 Do not copy in full or in part without the expressed consent
 of kj+ architects ltd.

The structural, civil, engineering and other non-architectural
 information shown on this drawing is purely for co-
 ordination purposes only and in no way does it take on any
 responsibility or liability for kj+ architects ltd.
 For all detailed information relating to these items see the
 relevant consultants drawings and full design information.

CDM Regulations 2015
 All current drawings and specifications in the project must
 be read in conjunction with the Designer's Hazard and
 Environmental Assessment Record.

It is assumed that all works on this drawing will be carried
 out by a competent contractor working, where appropriate,
 to an appropriate method statement.

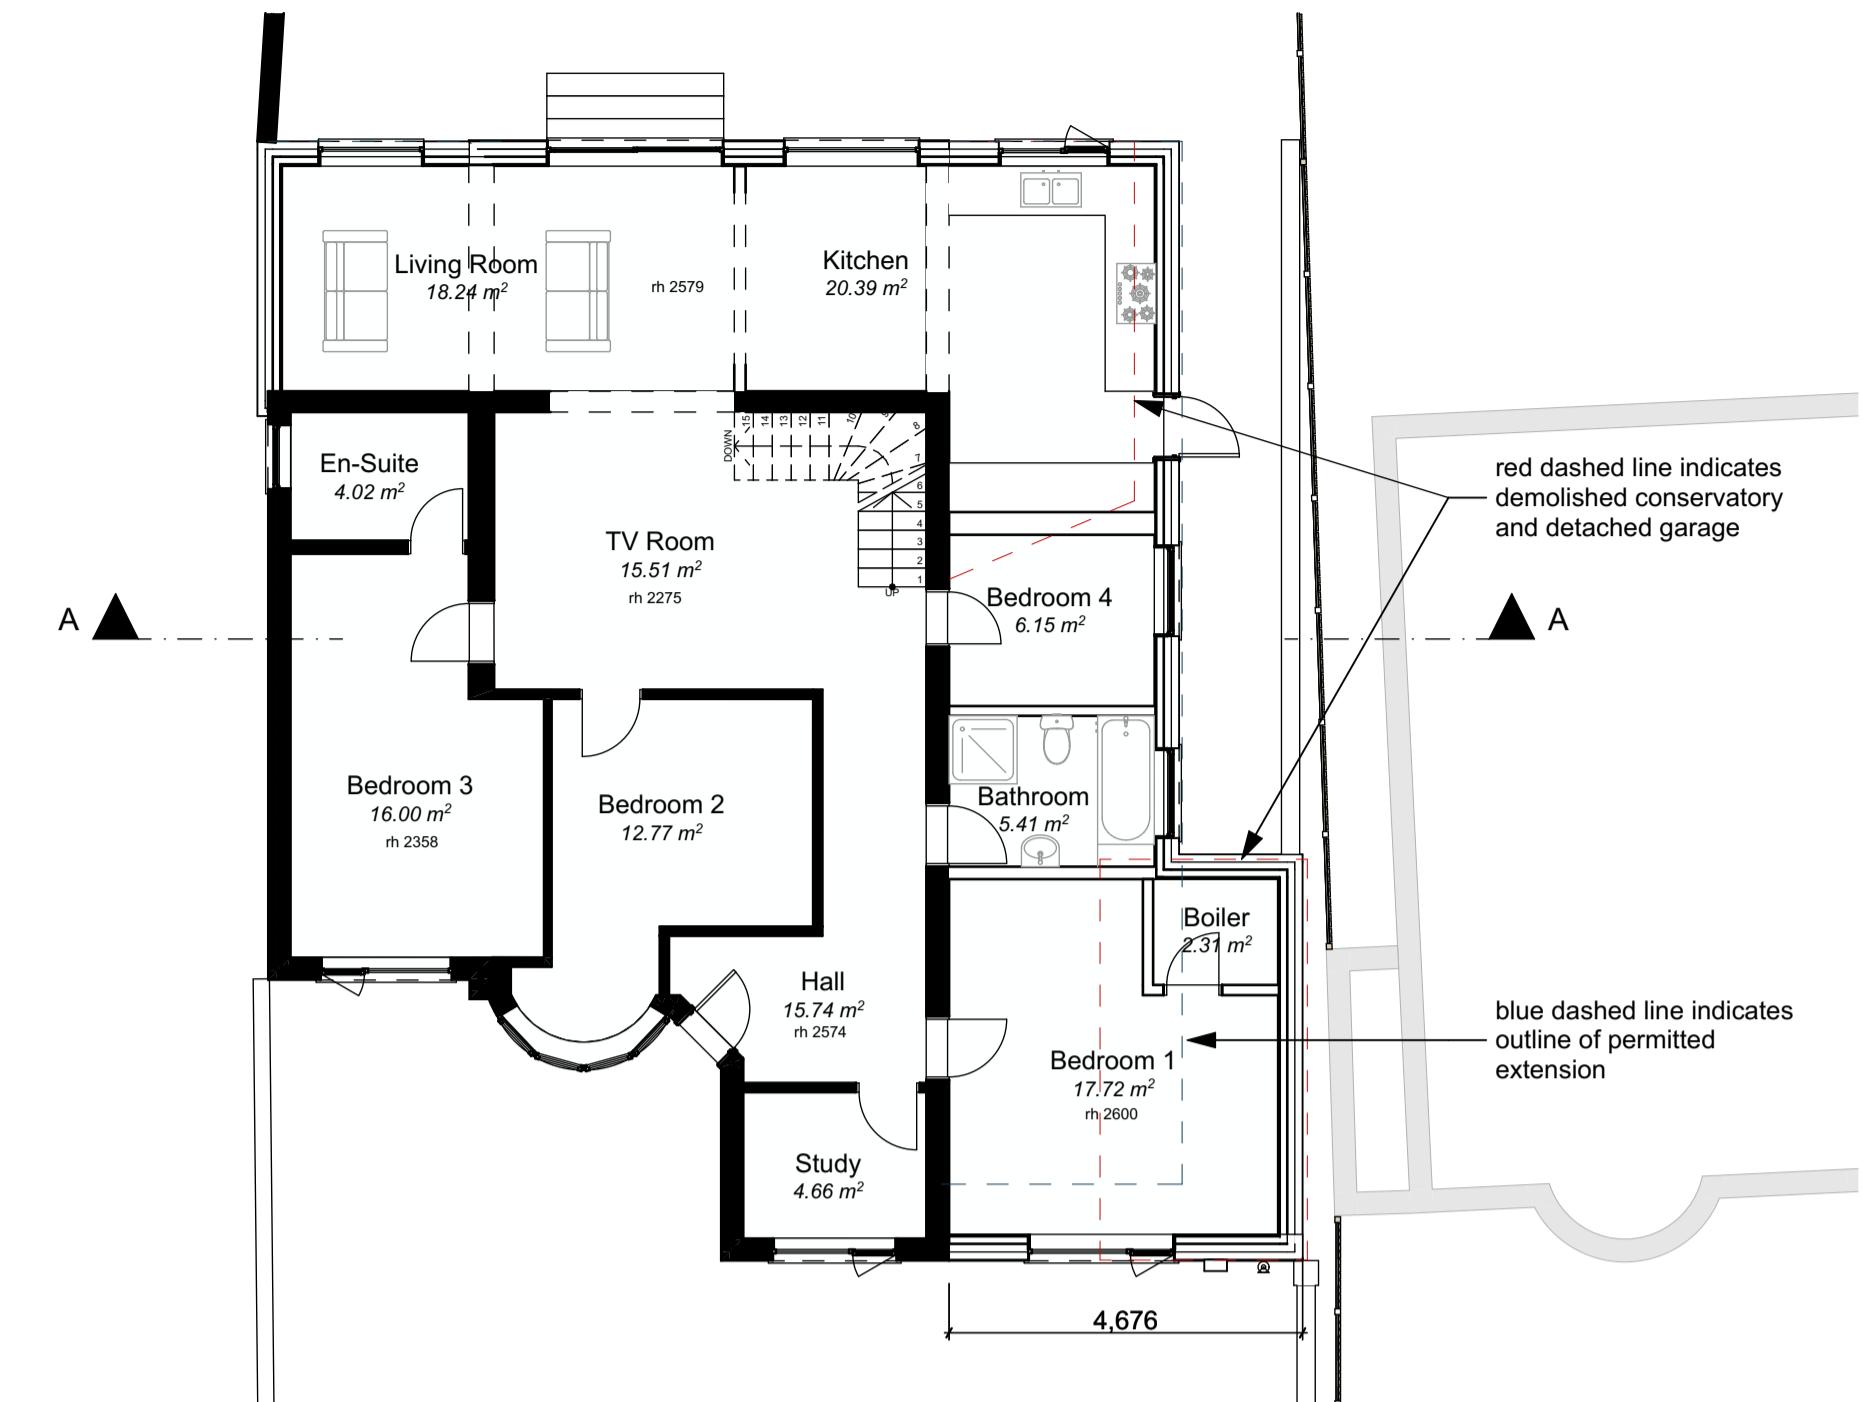

1 GF-Ground Floor

1:100

0m 2m 4m 6m 8m 10m



3 FF-First Floor

1:100

Note:
 First Floor Plan shown for
 illustrative purposes only

4 RF-Roof

1:100

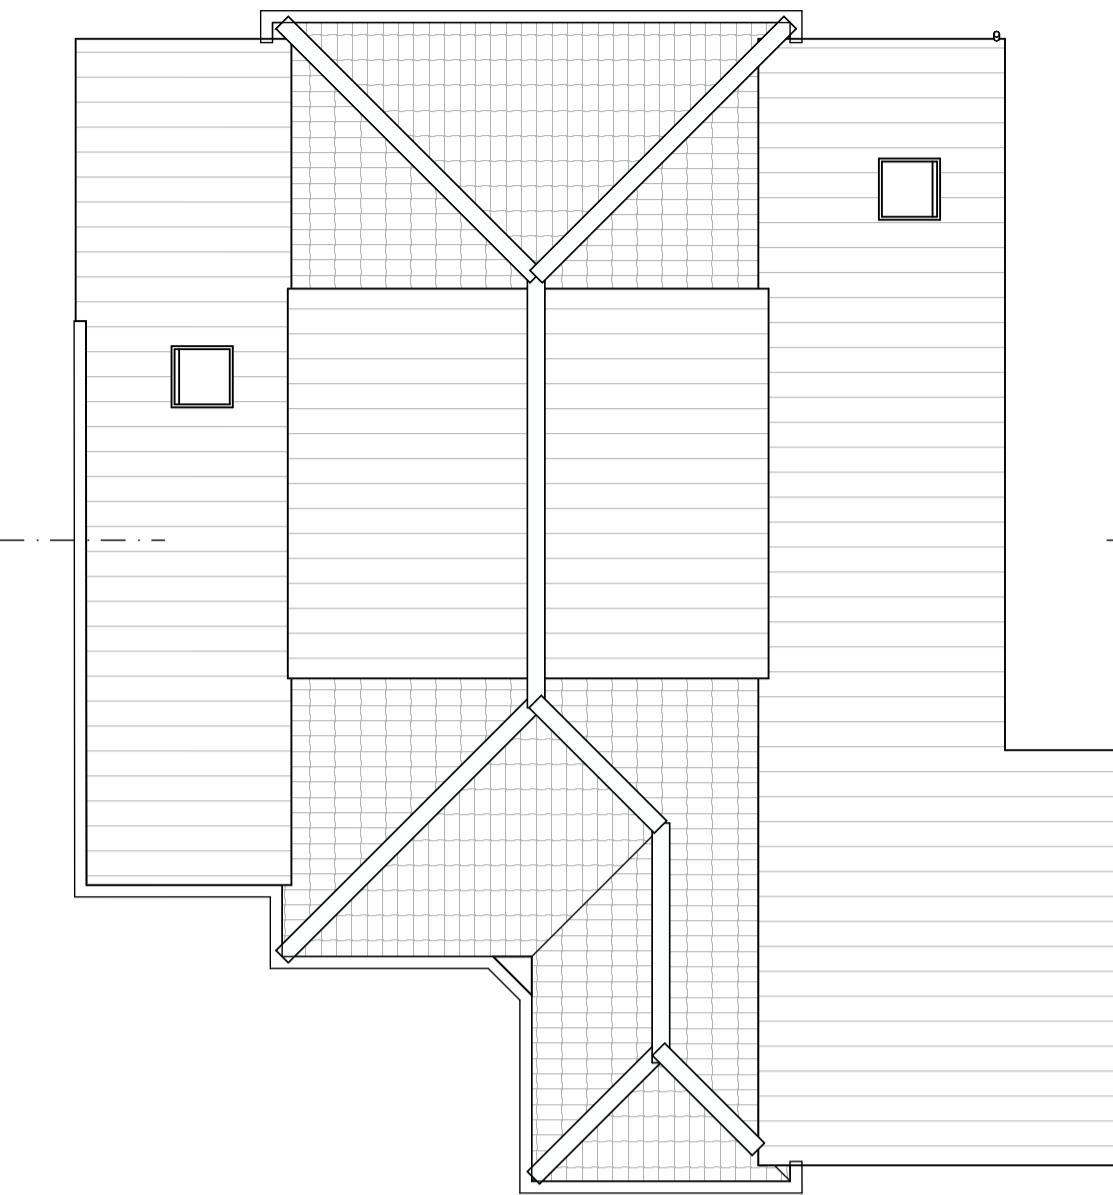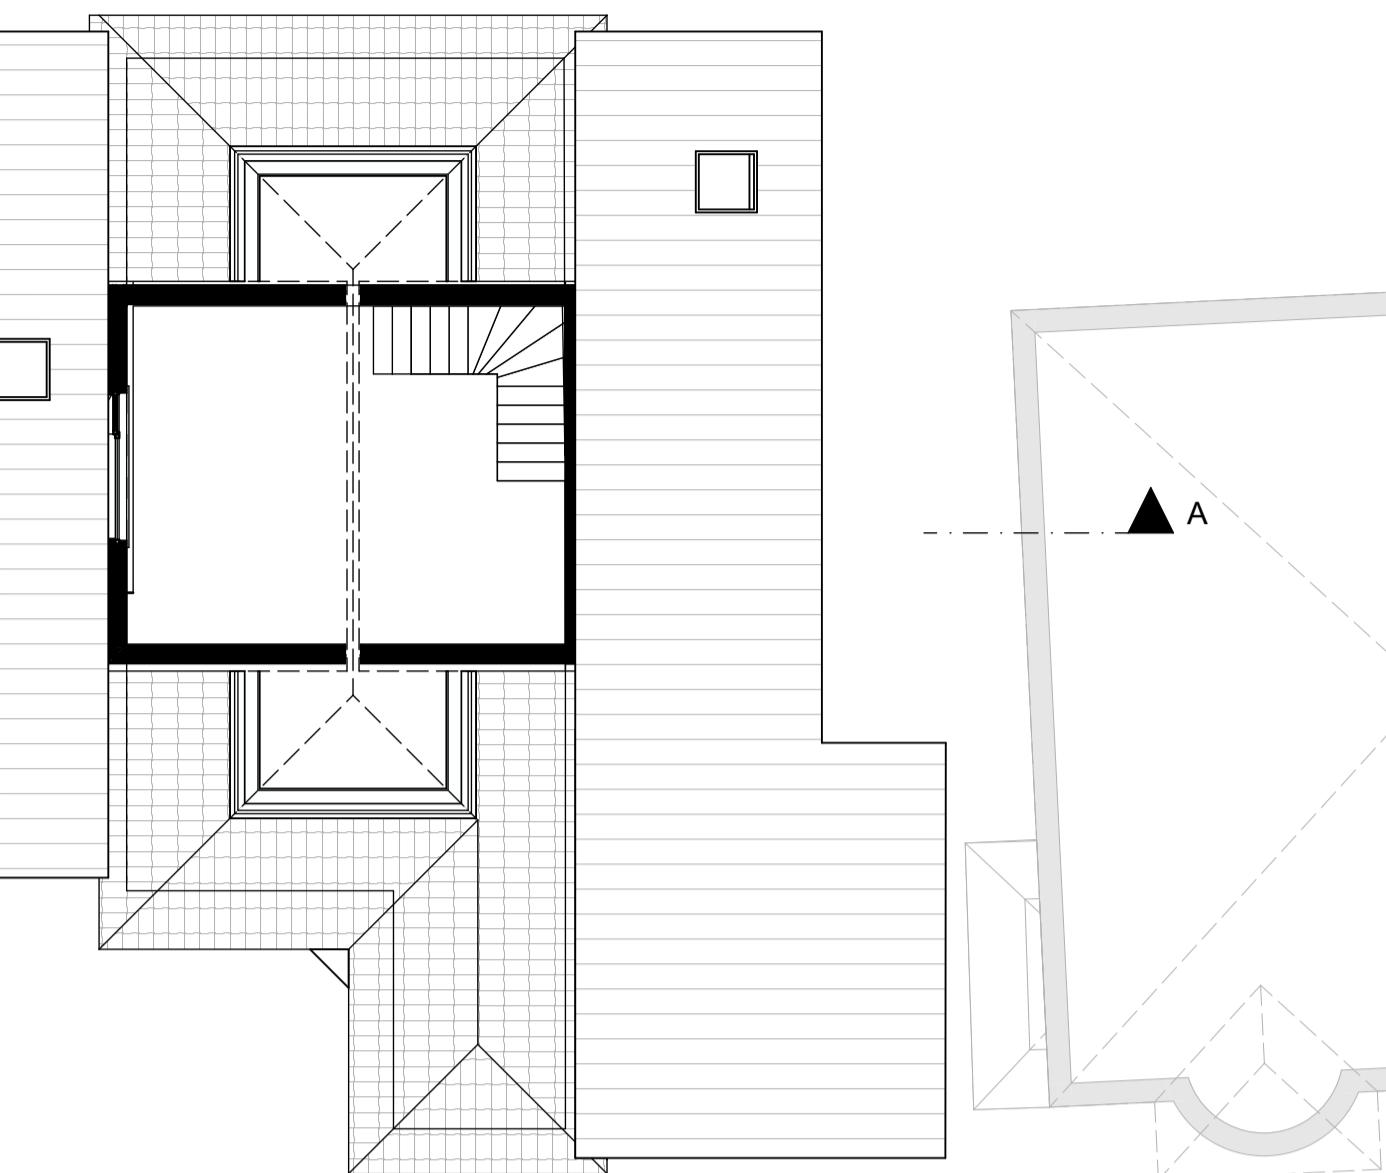

2 Front Elevation

1:100



5 Side Elevation

1:100



6 Rear Elevation

1:100



7 Street View

Rev	Description	By	Date
Status	Planning		
Client	Mr and Mrs Hamid Tarique 43 Wentworth Drive Pinner HA5 2PX		
Architect	kj+ architects ltd 9 The Nursery Sutton Courtenay OX14 4UA w: kjplus-architects.com e: info@kjplus-architects.com		
Site	43 Wentworth Drive Pinner HA5 2PX		
Title	43 Wentworth Drive Plan Existing		
Scale@A1	Date	Drawn by	Checked by
1:100	17/07/2023	KJ	-
Project No.	Revision		
A102			
Drawing No.			