


LOCATION PLAN

Scale: 1/1250

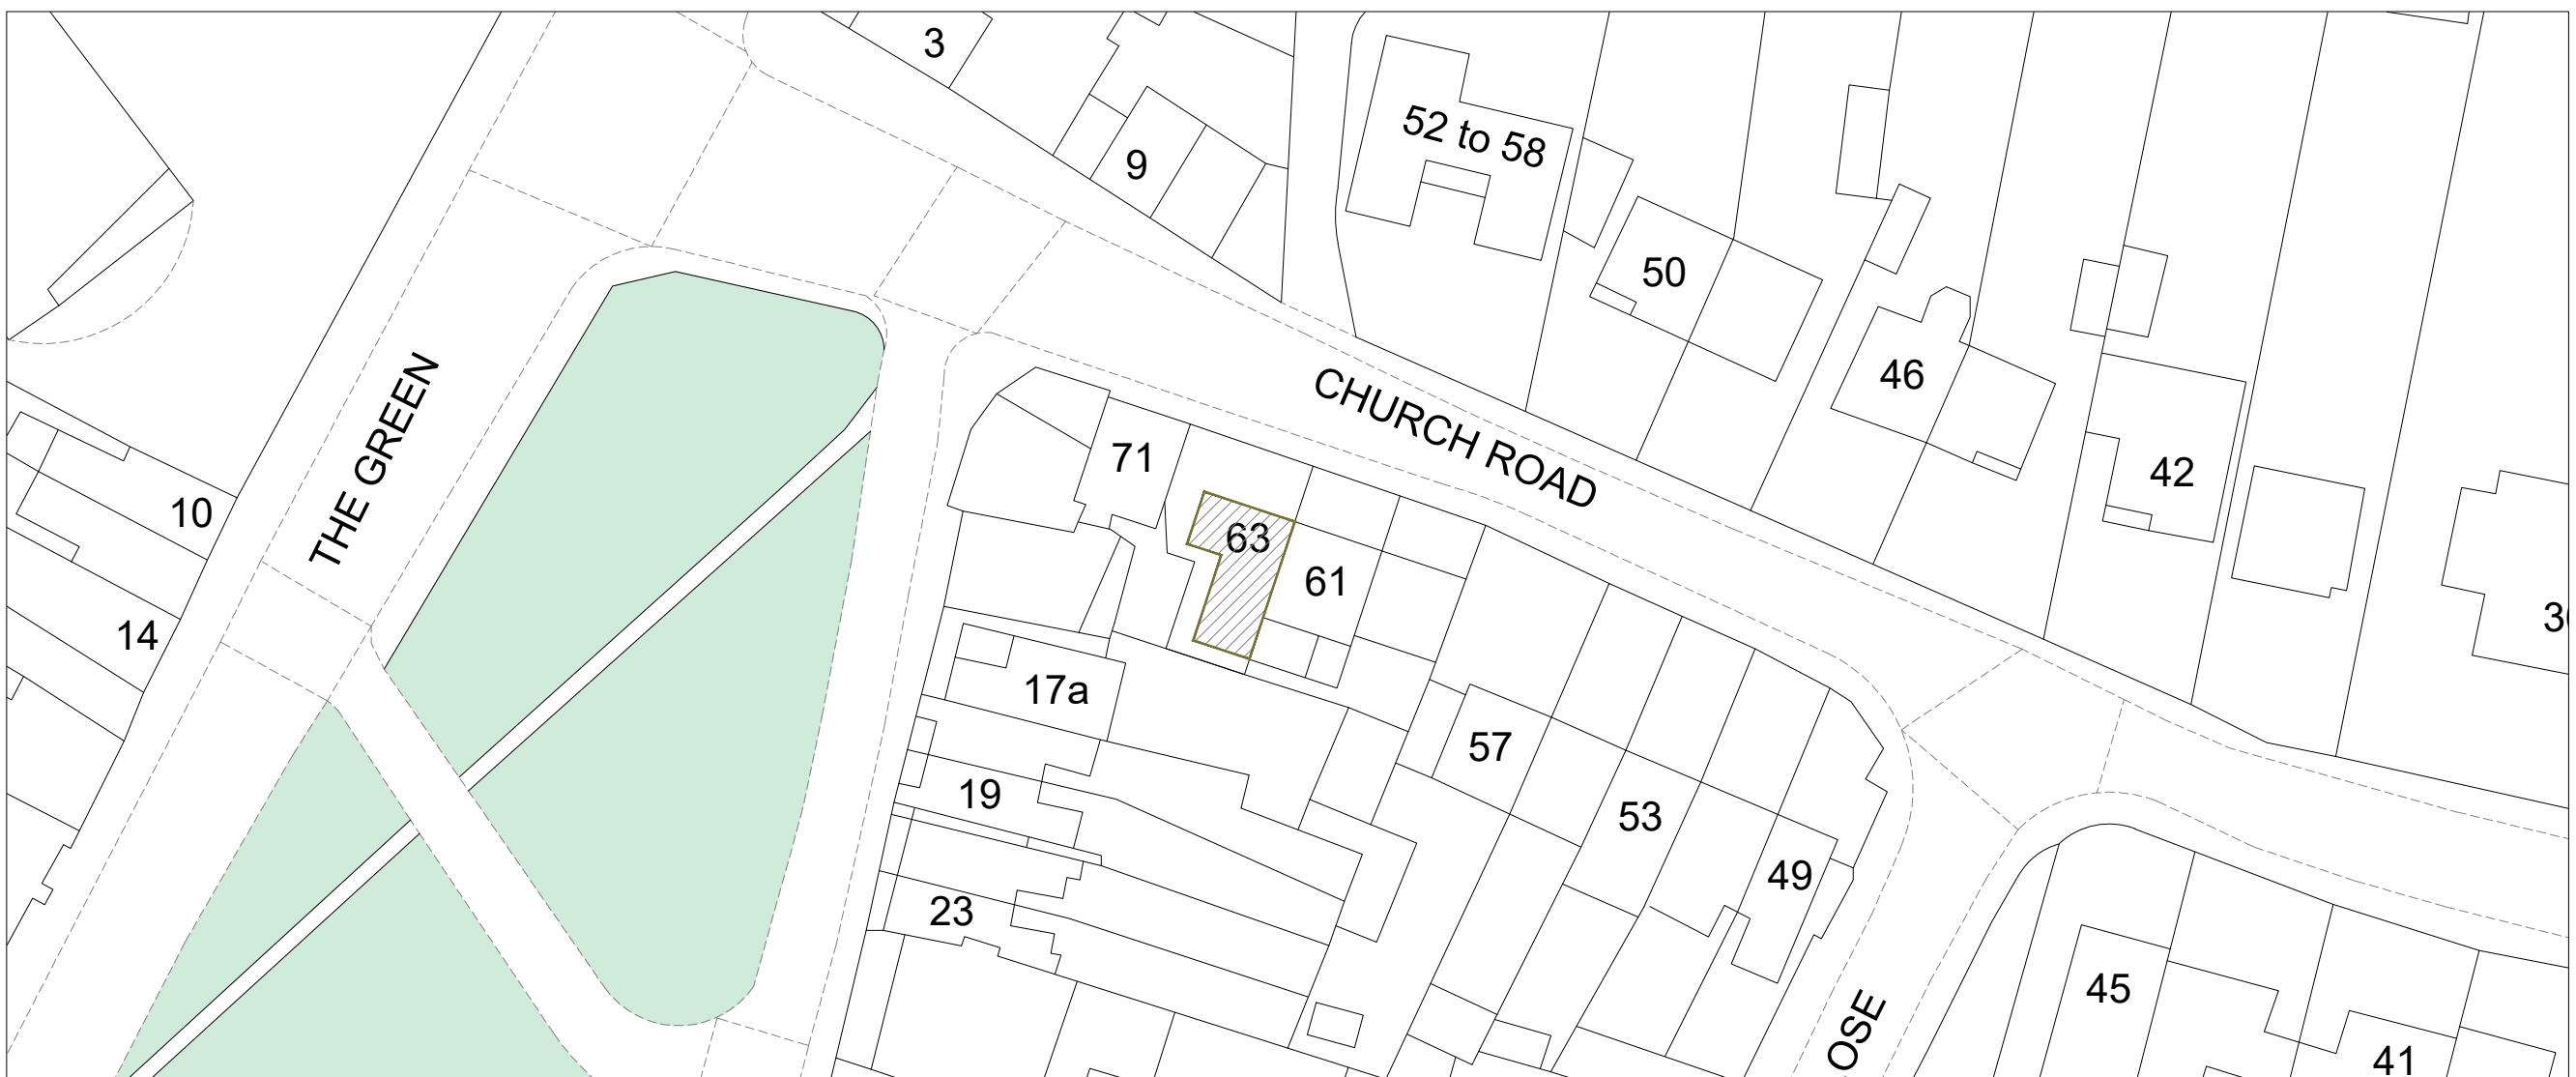

BUILDING BOUNDARY
Scale: 1/500

SCALE: 1:500 0 25m

SCALE: 1:1250 0 50m

ABP ARCHITECTURAL SERVICES

GENERAL NOTES:

KEY:

- BUILDING - (63 CHURCH ROAD)
- SITE BOUNDARY
- BUILDING BOUNDARY

N
NW
NE
SW
SE
S

A	Issue For Approval	08/25
No	Revision / Issue	Date

Site :
63 Church Road
West Drayton
UB7 7PX


Project Title :
Planning Application for a Single
Storey Rear Extension & Internal
Re-Configuration Under
Certificate of Lawfulness
Application

Client :
Mr. & Mrs. Patel
63 Church Road
West Drayton
UB7 7PX

Do not alter or amend the scale from this drawing. The
information may be suitable for discussion purposes
and for obtaining Planning Approval only. This drawing
is NOT a construction drawing and should not be
relied upon for any other works. This drawing should
not be copied or altered in any way except by way of
written permission from the designers. Discrepancies
may occur from on-site dimensions to this drawing
issued. ABP Architectural Services Ltd will not be held
liable for any discrepancies raised from this drawing
and on-site dimensions.

Project Ref No : ABP-CRWG63-01	Sheet No : P-O
Date : August 2025	
Scale : VARIES @ A-3	Drawn By : ABP

GENERAL NOTES:
KEY:

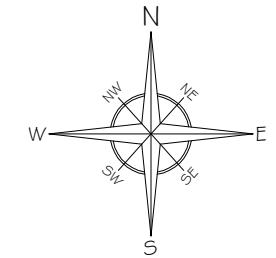SITE BOUNDARY


A	Issue For Approval	08/25
No	Revision / Issue	Date

Site :
63 Church Road
West Drayton
UB7 7PX

Project Title :
Planning Application for a Single
Storey Rear Extension & Internal
Re-Configuration Under
Certificate of Lawfulness
Application

Client :
Mr. & Mrs. Patel
63 Church Road
West Drayton
UB7 7PX

Do not alter or amend the scale from this drawing. The information may be suitable for discussion purposes and for obtaining Planning Approval only. This drawing is NOT a construction drawing and should not be relied upon for any other works. The drawing should not be copied or altered in any way except by way of written permission from the designers. Discrepancies may occur from onsite dimensions to this drawing issued. ABP Architectural Services Ltd will not be held liable for any discrepancies raised from this drawing and onsite dimensions.

Project Ref No : ABP-CRWD63-01	Sheet No : P-O-1
Date : August 2025	
Scale : 1:500 @ A-3	Drawn By : ABP




EXISTING BLOCK PLAN
Scale: 1/500

GENERAL NOTES:

KEY:

— SITE BOUNDARY

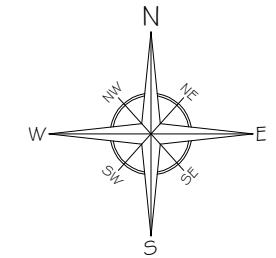

A	Issue For Approval	08/25
No	Revision / Issue	Date

Site :
63 Church Road
West Drayton
UB7 7PX

Project Title :
Planning Application for a Single
Storey Rear Extension & Internal
Re-Configuration Under
Certificate of Lawfulness
Application

Client :
Mr. & Mrs. Patel
63 Church Road
West Drayton
UB7 7PX


Do not alter or amend the scale from this drawing. The
information may be suitable for discussion purposes
and for obtaining Planning Approval only. This drawing
is NOT a construction drawing and should not be
relied upon for any other works. This drawing should
not be copied or altered in any way except by way of
written permission from the designers. Discrepancies
may occur from onsite dimensions to this drawing
issued. ABP Architectural Services Ltd will not be held
liable for any discrepancies raised from this drawing
and onsite dimensions.

Project Ref No : ABP-CRWD63-01	Sheet No : P-O-2
Date : August 2025	
Scale : 1:500 @ A-3	Drawn By : ABP




PROPOSED BLOCK PLAN


Scale: 1/500

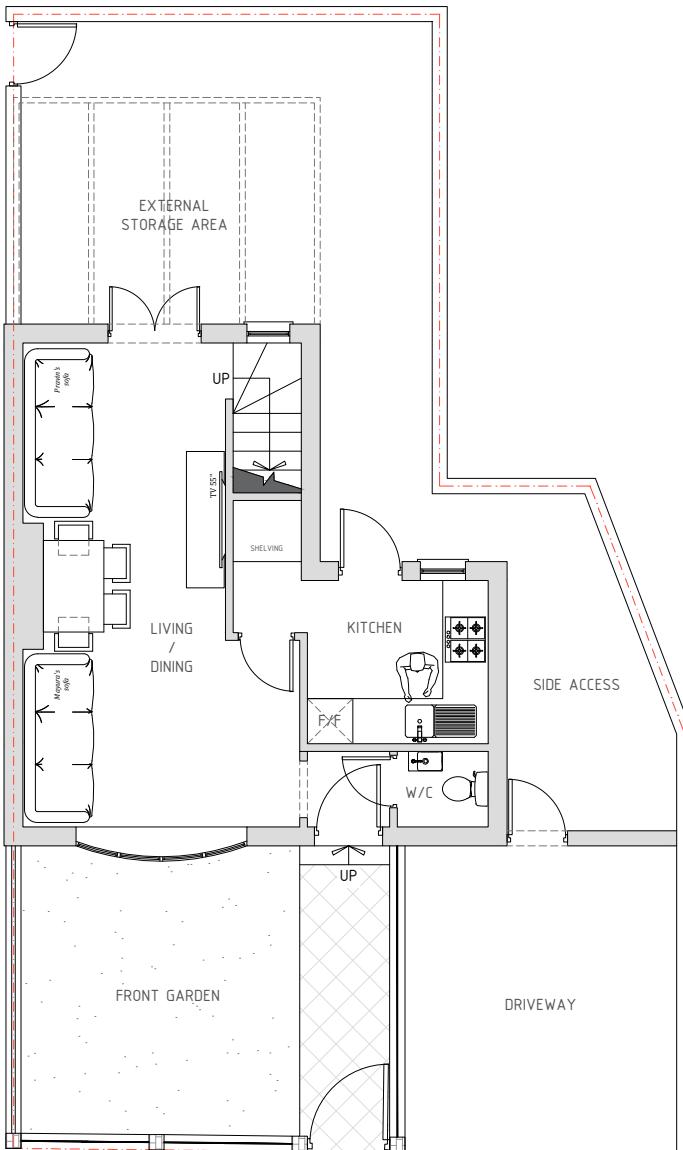

GROUND FLOOR

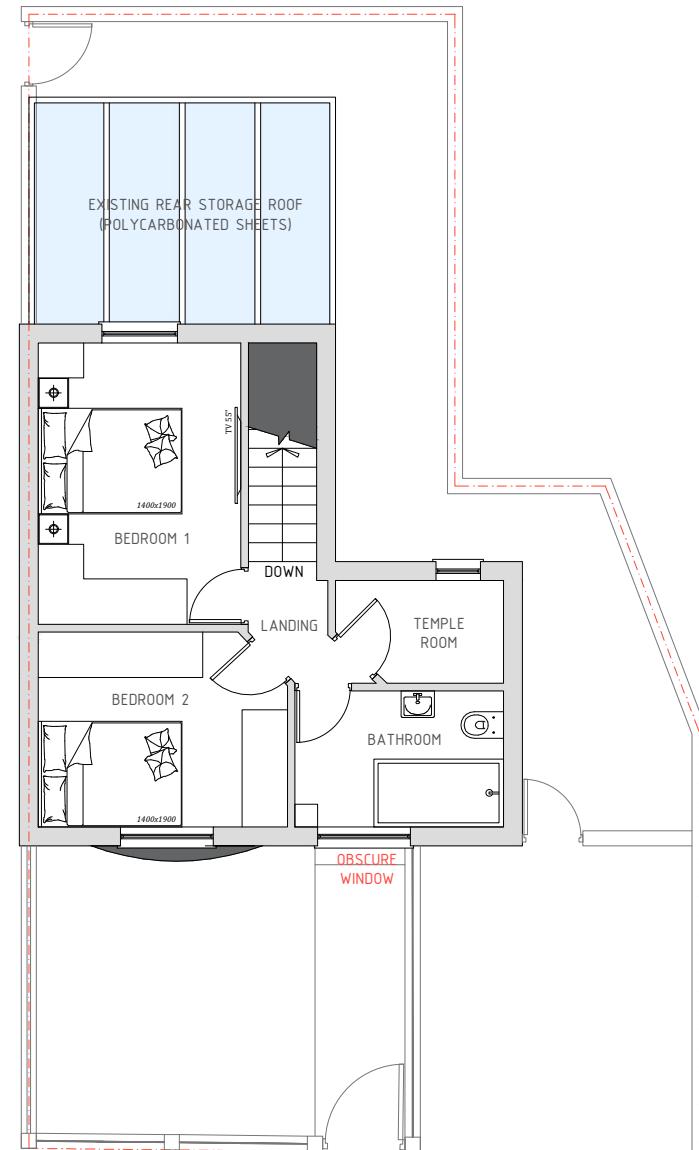


FIRST FLOOR

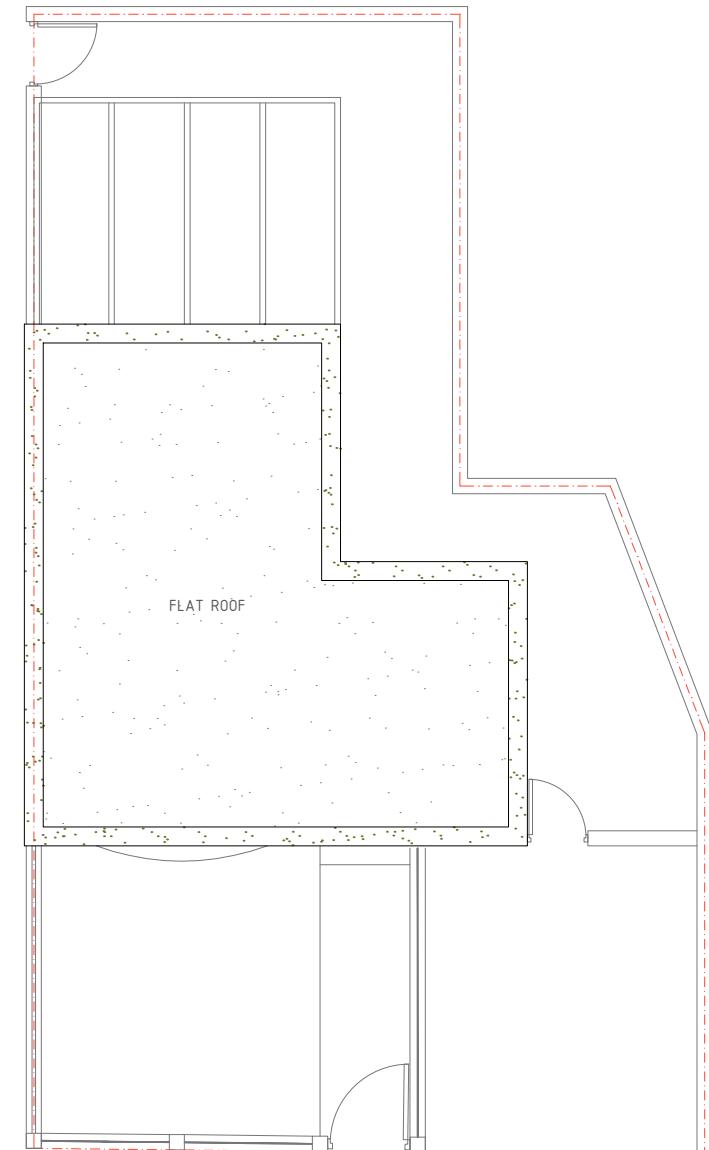

ROOF PLAN

 EXISTING FLOOR PLANS
Scale: 1:100

SCALE: 1:100 0 5m

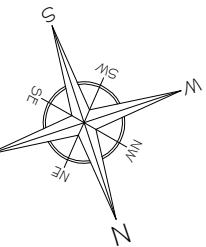

A	Issue For Approval	08/25
No	Revision / Issue	Date


Site :
63 Church Road
West Drayton
UB7 7PX

Project Title :
Planning Application for a Single
Storey Rear Extension & Internal
Re-Configuration Under
Certificate of Lawfulness
Application


Client :
Mr. & Mrs. Patel
63 Church Road
West Drayton
UB7 7PX

Do not alter or amend the scale from this drawing. The information may be suitable for discussion purposes and for obtaining Planning Approval. This drawing is NOT a construction drawing and should not be relied upon for any other works. This drawing should not be copied or altered in any way except by way of written permission from the designers. Discrepancies may occur from onsite dimensions to this drawing issued. ABP Architectural Services Ltd will not be held liable for any discrepancies raised from this drawing and onsite dimensions.


Project Ref No : ABP-CRWD63-01	Sheet No : P-1
Date : August 2025	
Scale : 1:100 @ A-3	Drawn By : ABP

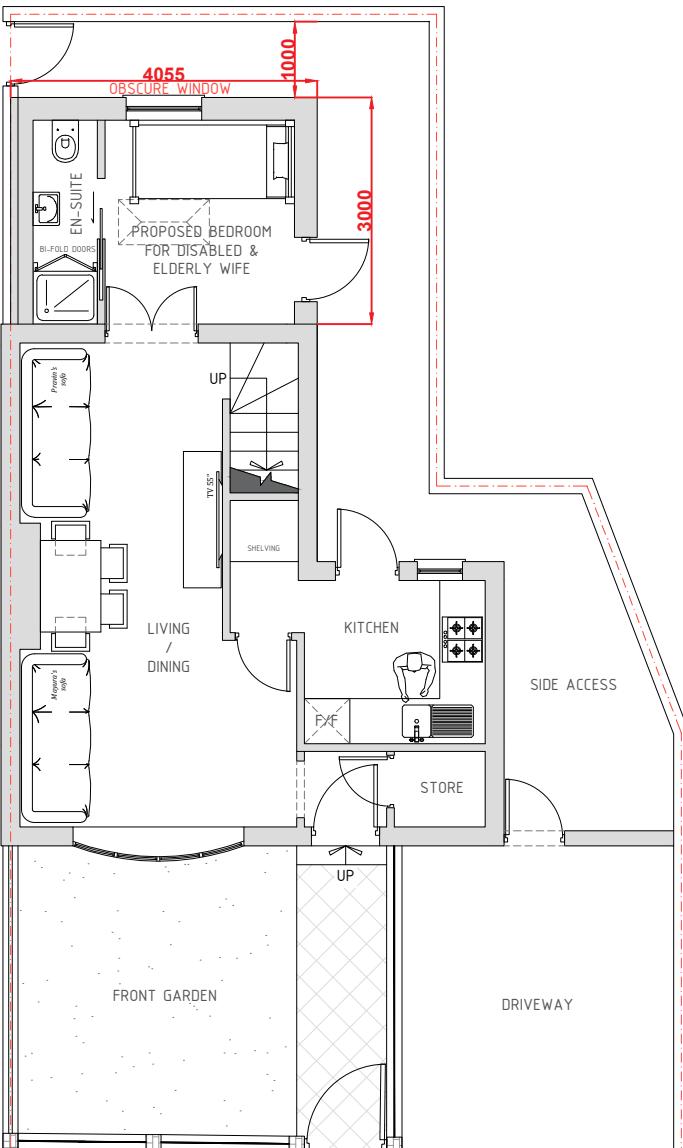

GROUND FLOOR

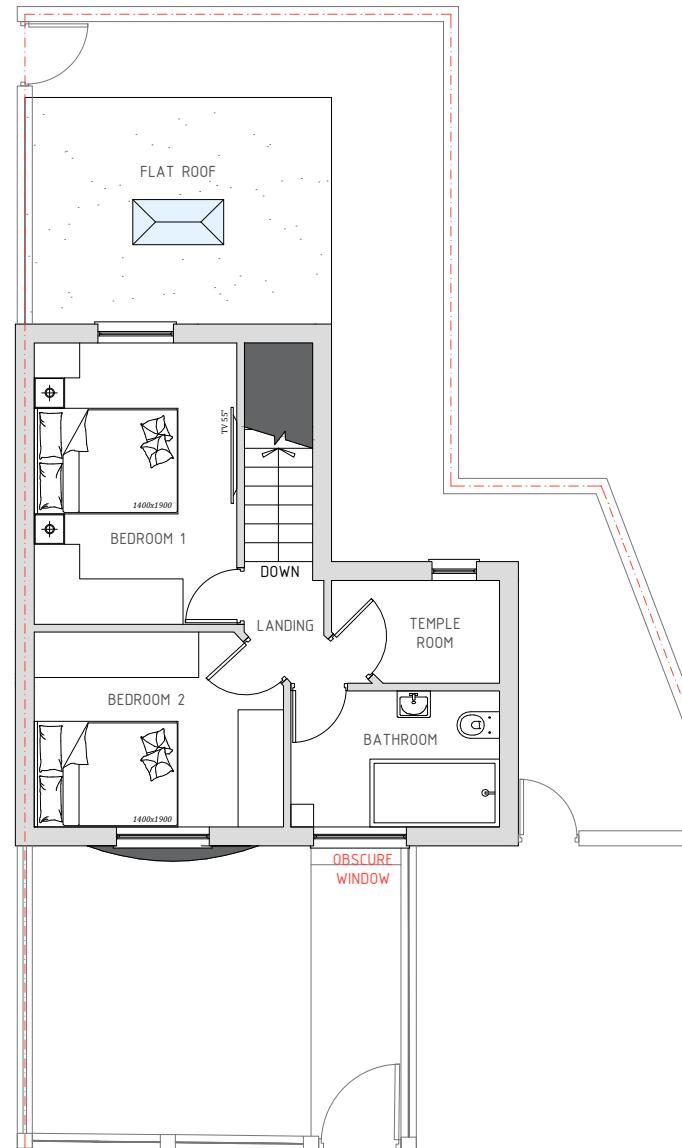


FIRST FLOOR

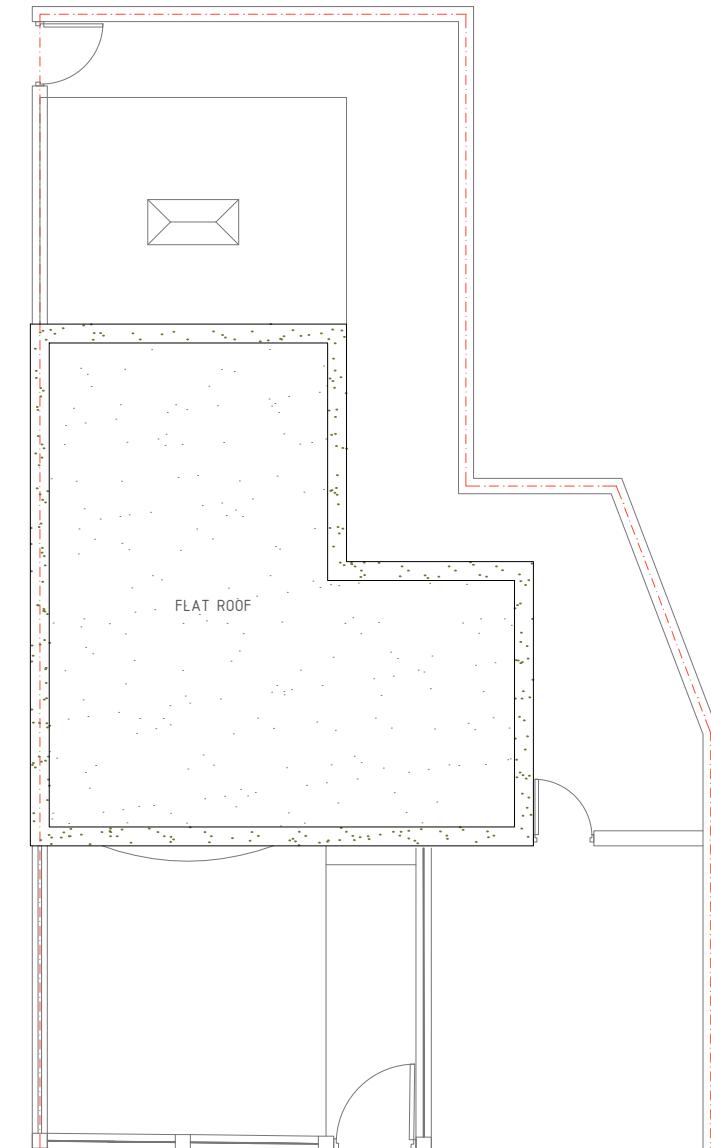

ROOF PLAN

 PROPOSED FLOOR PLANS
Scale: 1:100

SCALE: 1:100 0 5m

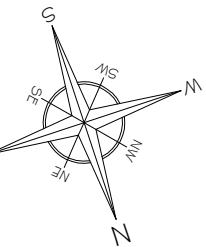

A	Issue For Approval	08/25
No	Revision / Issue	Date



Site :
63 Church Road
West Drayton
UB7 7PX

Project Title :
Planning Application for a Single
Storey Rear Extension & Internal
Re-Configuration Under
Certificate of Lawfulness
Application

Client :
Mr. & Mrs. Patel
63 Church Road
West Drayton
UB7 7PX

Do not alter or amend the scale from this drawing. The information may be suitable for discussion purposes and for obtaining Planning Approval only. This drawing is NOT a construction drawing and should not be relied upon for any other works. This drawing should not be copied or altered in any way except by way of written permission from the designers. Discrepancies may occur from onsite dimensions to this drawing issued. ABP Architectural Services Ltd will not be held liable for any discrepancies raised from this drawing and onsite dimensions.


Project Ref No : ABP-CRWD63-01	Sheet No : P-2
Date : August 2025	
Scale : 1:100 @ A-3	Drawn By : ABP

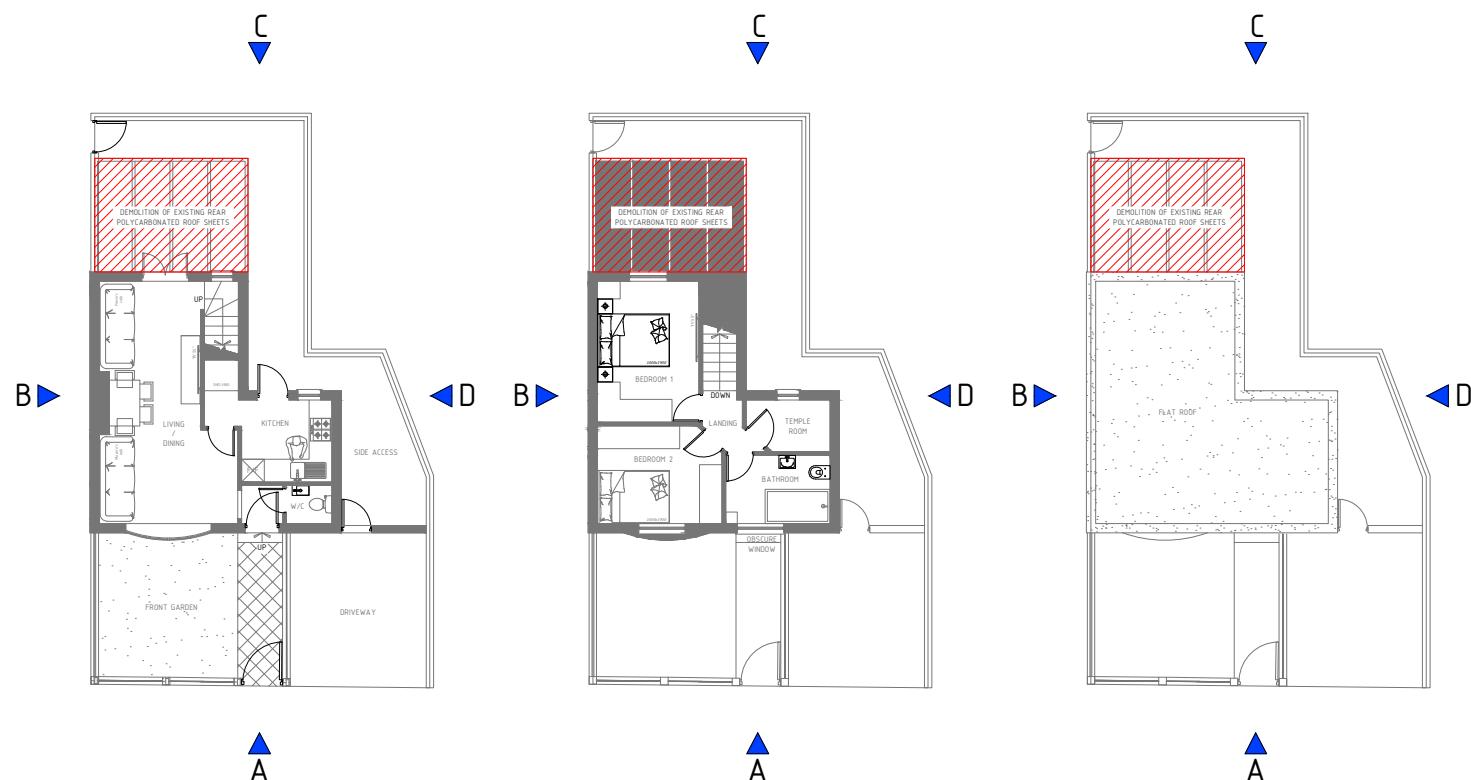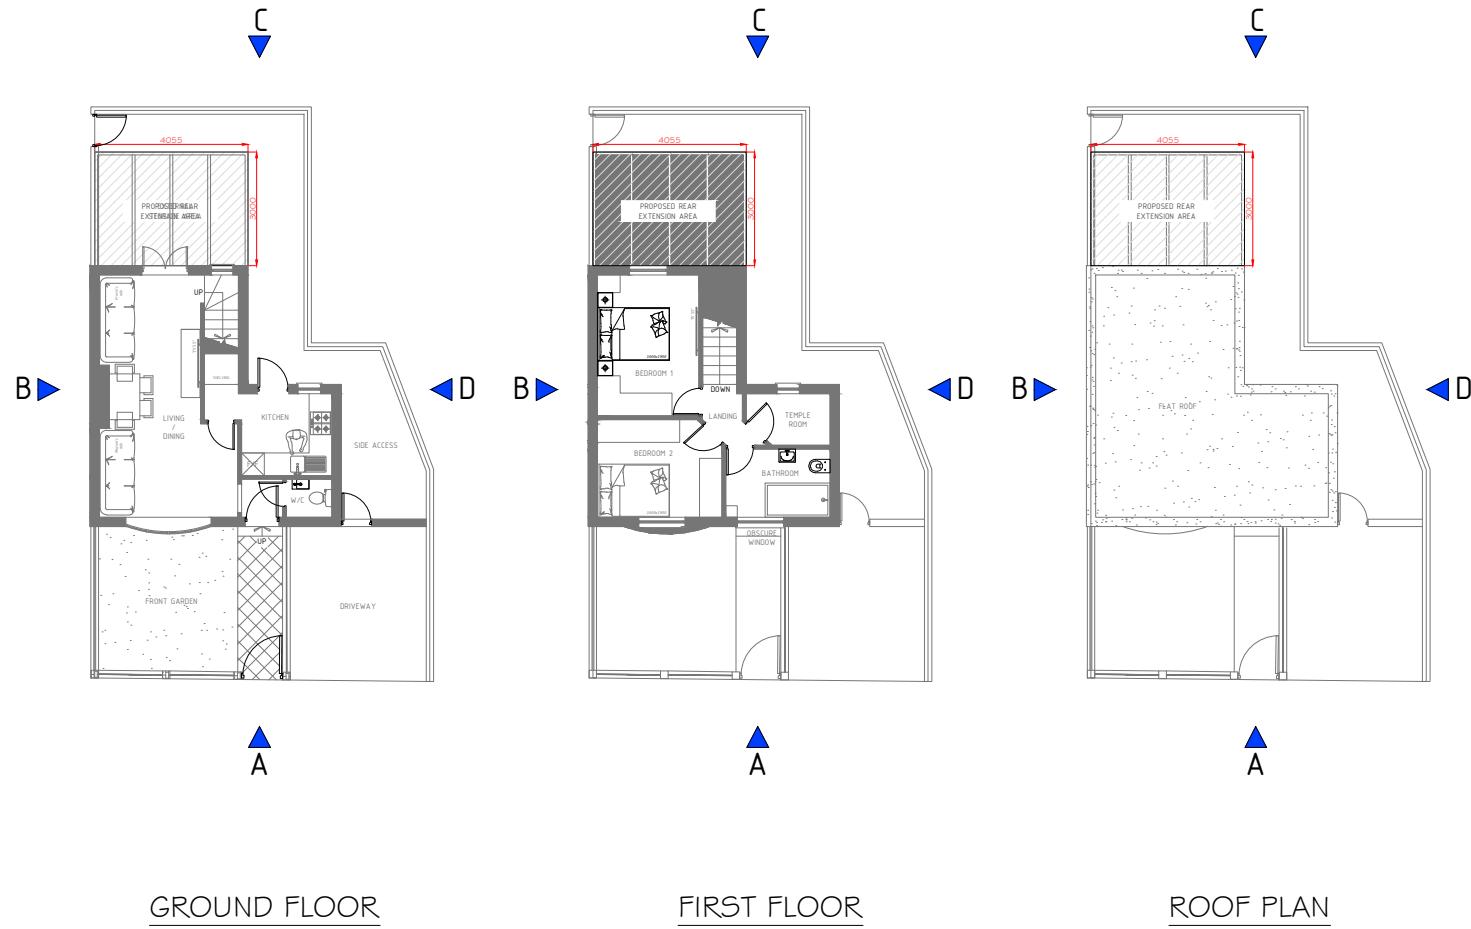

EXISTING & PROPOSED ELEVATION, EXTENSION
& DEMOLITION AREA INDICATIONS

Scale: 1/200

SCALE: 1:200 0 10m

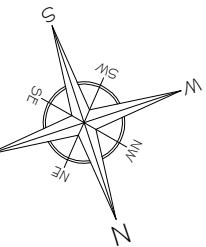

A	Issue For Approval	08/25

Site :
63 Church Road
West Drayton
UB7 7PX

Project Title :
Planning Application for a Single
Storey Rear Extension & Internal
Re-Configuration Under
Certificate of Lawfulness
Application

Client :
Mr. & Mrs. Patel
63 Church Road
West Drayton
UB7 7PX

Do not alter or amend the scale from this drawing. The
information may be suitable for discussion purposes
and for obtaining Planning Approval. This drawing
is NOT a construction drawing and should not be
relied upon for any other works. This drawing should
not be copied or altered in any way except by way of
written permission from the designers. Discrepancies
may occur from onsite dimensions to this drawing
issued. ABP Architectural Services Ltd will not be held
liable for any discrepancies raised from this drawing
and onsite dimensions.


Project Ref No : ABP-CRWD63-01	Sheet No : P-3
Date : August 2025	
Scale : 1:200 @ A-3	Drawn By : ABP

GENERAL NOTES:

- THIS DRAWING IS READ IN CONJUNCTION WITH P-3 (ELEVATION & DEMOLITION INDICATION PLANS)




FRONT ELEVATION (A)

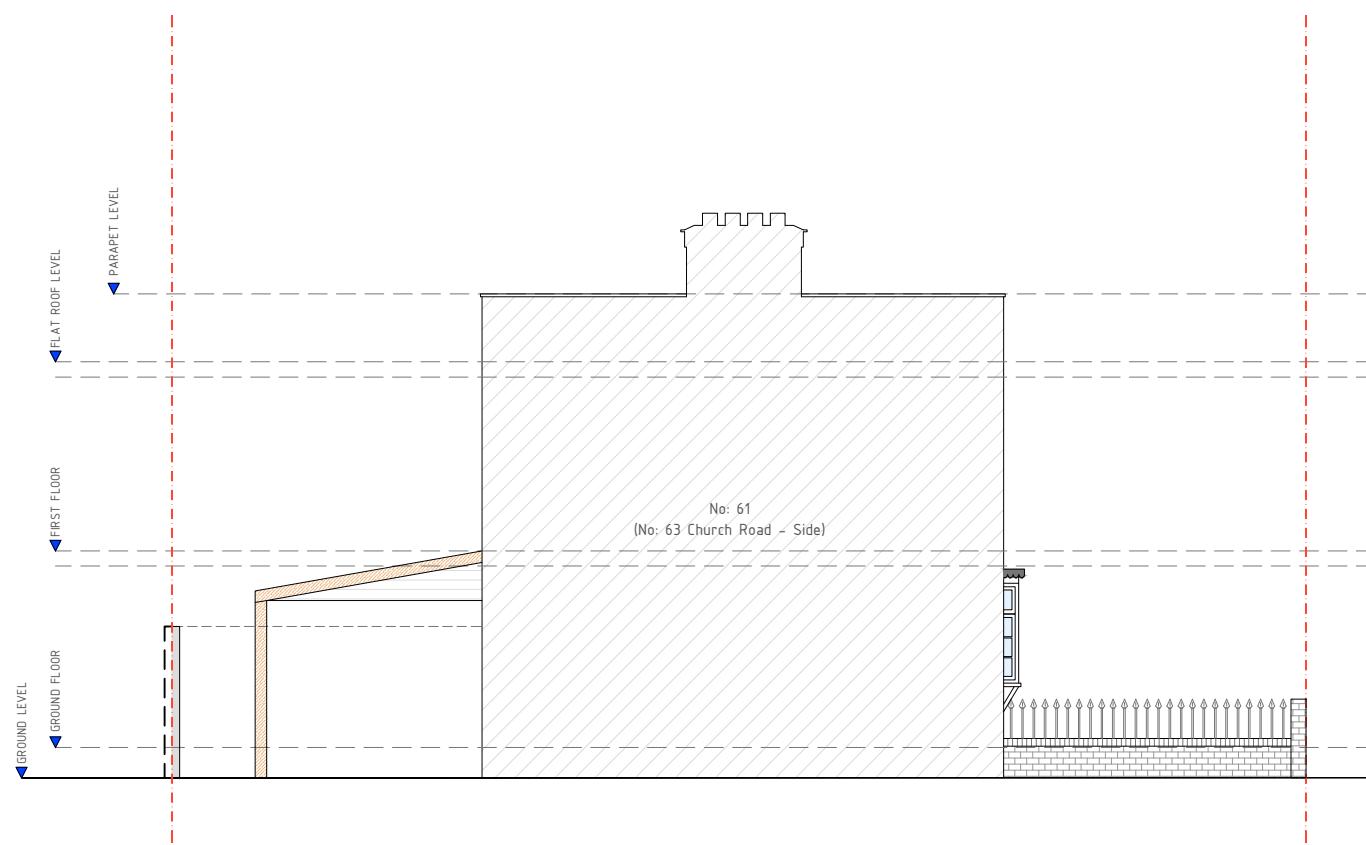

FLANK ELEVATION (B)
[LEFT SIDE]



REAR ELEVATION (C)

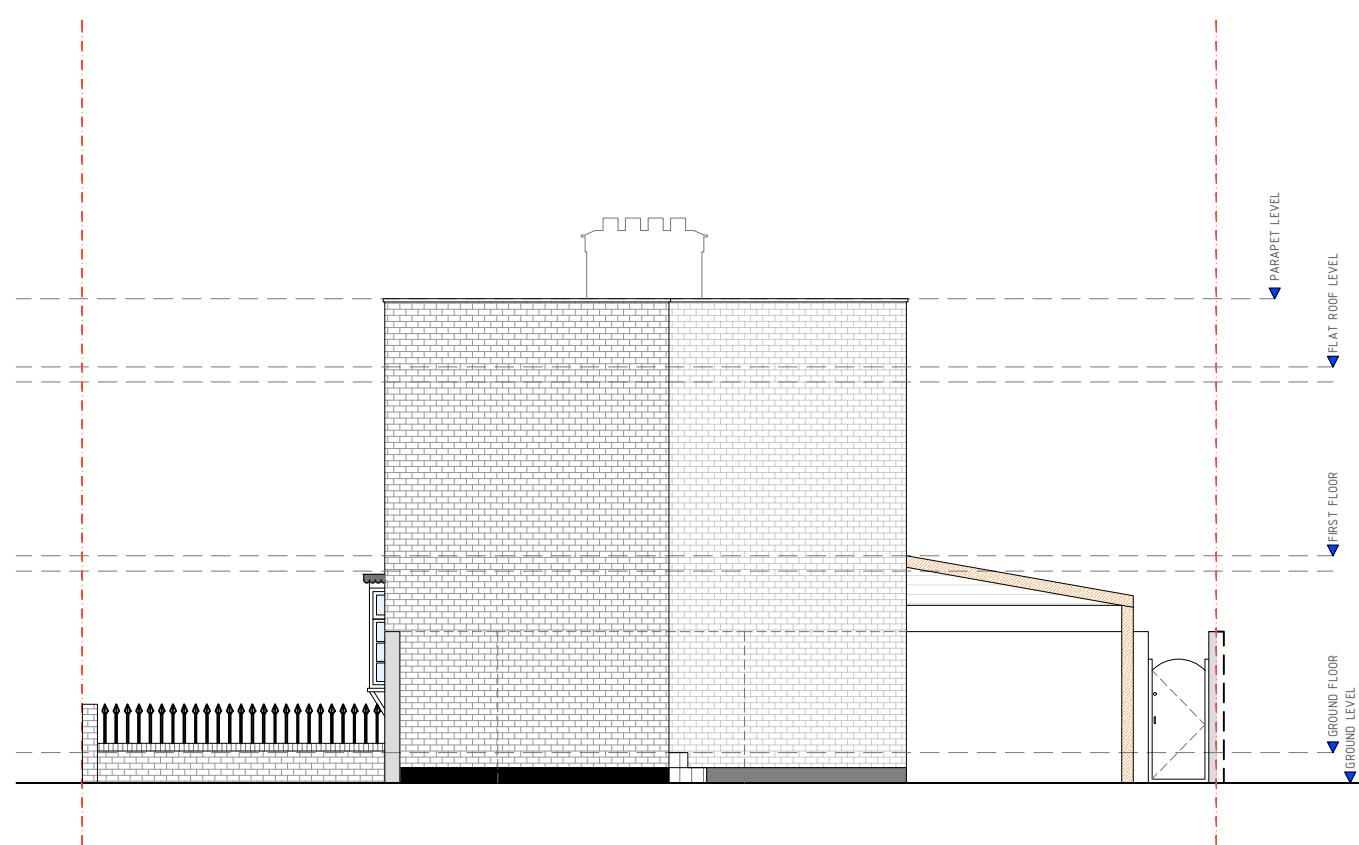

FLANK ELEVATION (D)
[RIGHT SIDE]

EXISTING ELEVATIONS
Scale: 1:100

SCALE: 1:100 0 5m

Site :
63 Church Road
West Drayton
UB7 7PX

Project Title :
Planning Application for a Single
Storey Rear Extension & Internal
Re-Configuration Under
Certificate of Lawfulness
Application

Client :
Mr. & Mrs. Patel
63 Church Road
West Drayton
UB7 7PX

Do not alter or amend the scale from this drawing. The
information may be suitable for discussion purposes
and for obtaining Planning Approval. This drawing
is NOT a construction drawing and should not be
relied upon for any other works. This drawing should
not be copied or altered in any way except by way of
written permission from the designers. Discrepancies
may occur from onsite dimensions to this drawing
issued. ABP Architectural Services Ltd will not be held
liable for any discrepancies raised from this drawing
and onsite dimensions.

Project Ref No :
ABP-CRWG63-01
Sheet No :
P-4
Date :
August 2025
Scale :
1:100 @ A-3
Drawn By :
ABP

GENERAL NOTES:

- THIS DRAWING IS READ IN CONJUNCTION WITH P-3 (ELEVATION & DEMOLITION INDICATION PLANS)

A	Issue For Approval	08/25
No	Revision / Issue	Date

Site :
63 Church Road
West Drayton
UB7 7PX

Project Title :
Planning Application for a Single
Storey Rear Extension & Internal
Re-Configuration Under
Certificate of Lawfulness
Application

Client :
Mr. & Mrs. Patel
63 Church Road
West Drayton
UB7 7PX

Do not alter or amend the scale from this drawing. The information may be suitable for discussion purposes and for obtaining Planning Approval only. This drawing is NOT a construction drawing and should not be relied upon for any other works. This drawing should not be copied or altered in any way except by way of written permission from the designers. Discrepancies may occur from onsite dimensions to this drawing issued. ABP Architectural Services Ltd will not be held liable for any discrepancies raised from this drawing and onsite dimensions.

Project Ref No : ABP-CRWD63-01	Sheet No : P-5
Date : August 2025	
Scale : 1:50 @ A-3	Drawn By : ABP



FRONT ELEVATION (A)

SCALE: 1:50 0 2.5m

PROPOSED ELEVATIONS
Scale: 1/50

GENERAL NOTES:

- THIS DRAWING IS READ IN CONJUNCTION WITH P-3 (ELEVATION & DEMOLITION INDICATION PLANS)

A	Issue For Approval	08/25
No	Revision / Issue	Date


Site :
63 Church Road
West Drayton
UB7 7PX

Project Title :
Planning Application for a Single
Storey Rear Extension & Internal
Re-Configuration Under
Certificate of Lawfulness
Application

Client :
Mr. & Mrs. Patel
63 Church Road
West Drayton
UB7 7PX

Do not alter or amend the scale from this drawing. The
information may be suitable for discussion purposes
and for obtaining Planning Approval only. This drawing
is NOT a construction plan and should not be
relied upon for any other works. This drawing should
not be copied or altered in any way except by way of
written permission from the designers. Discrepancies
may occur from onsite dimensions to this drawing
issued. ABP Architectural Services Ltd will not be held
liable for any discrepancies raised from this drawing
and onsite dimensions.


Project Ref No : ABP-CRWD63-01	Sheet No : P-6
Date : August 2025	
Scale : 1:50 @ A-3	Drawn By : ABP

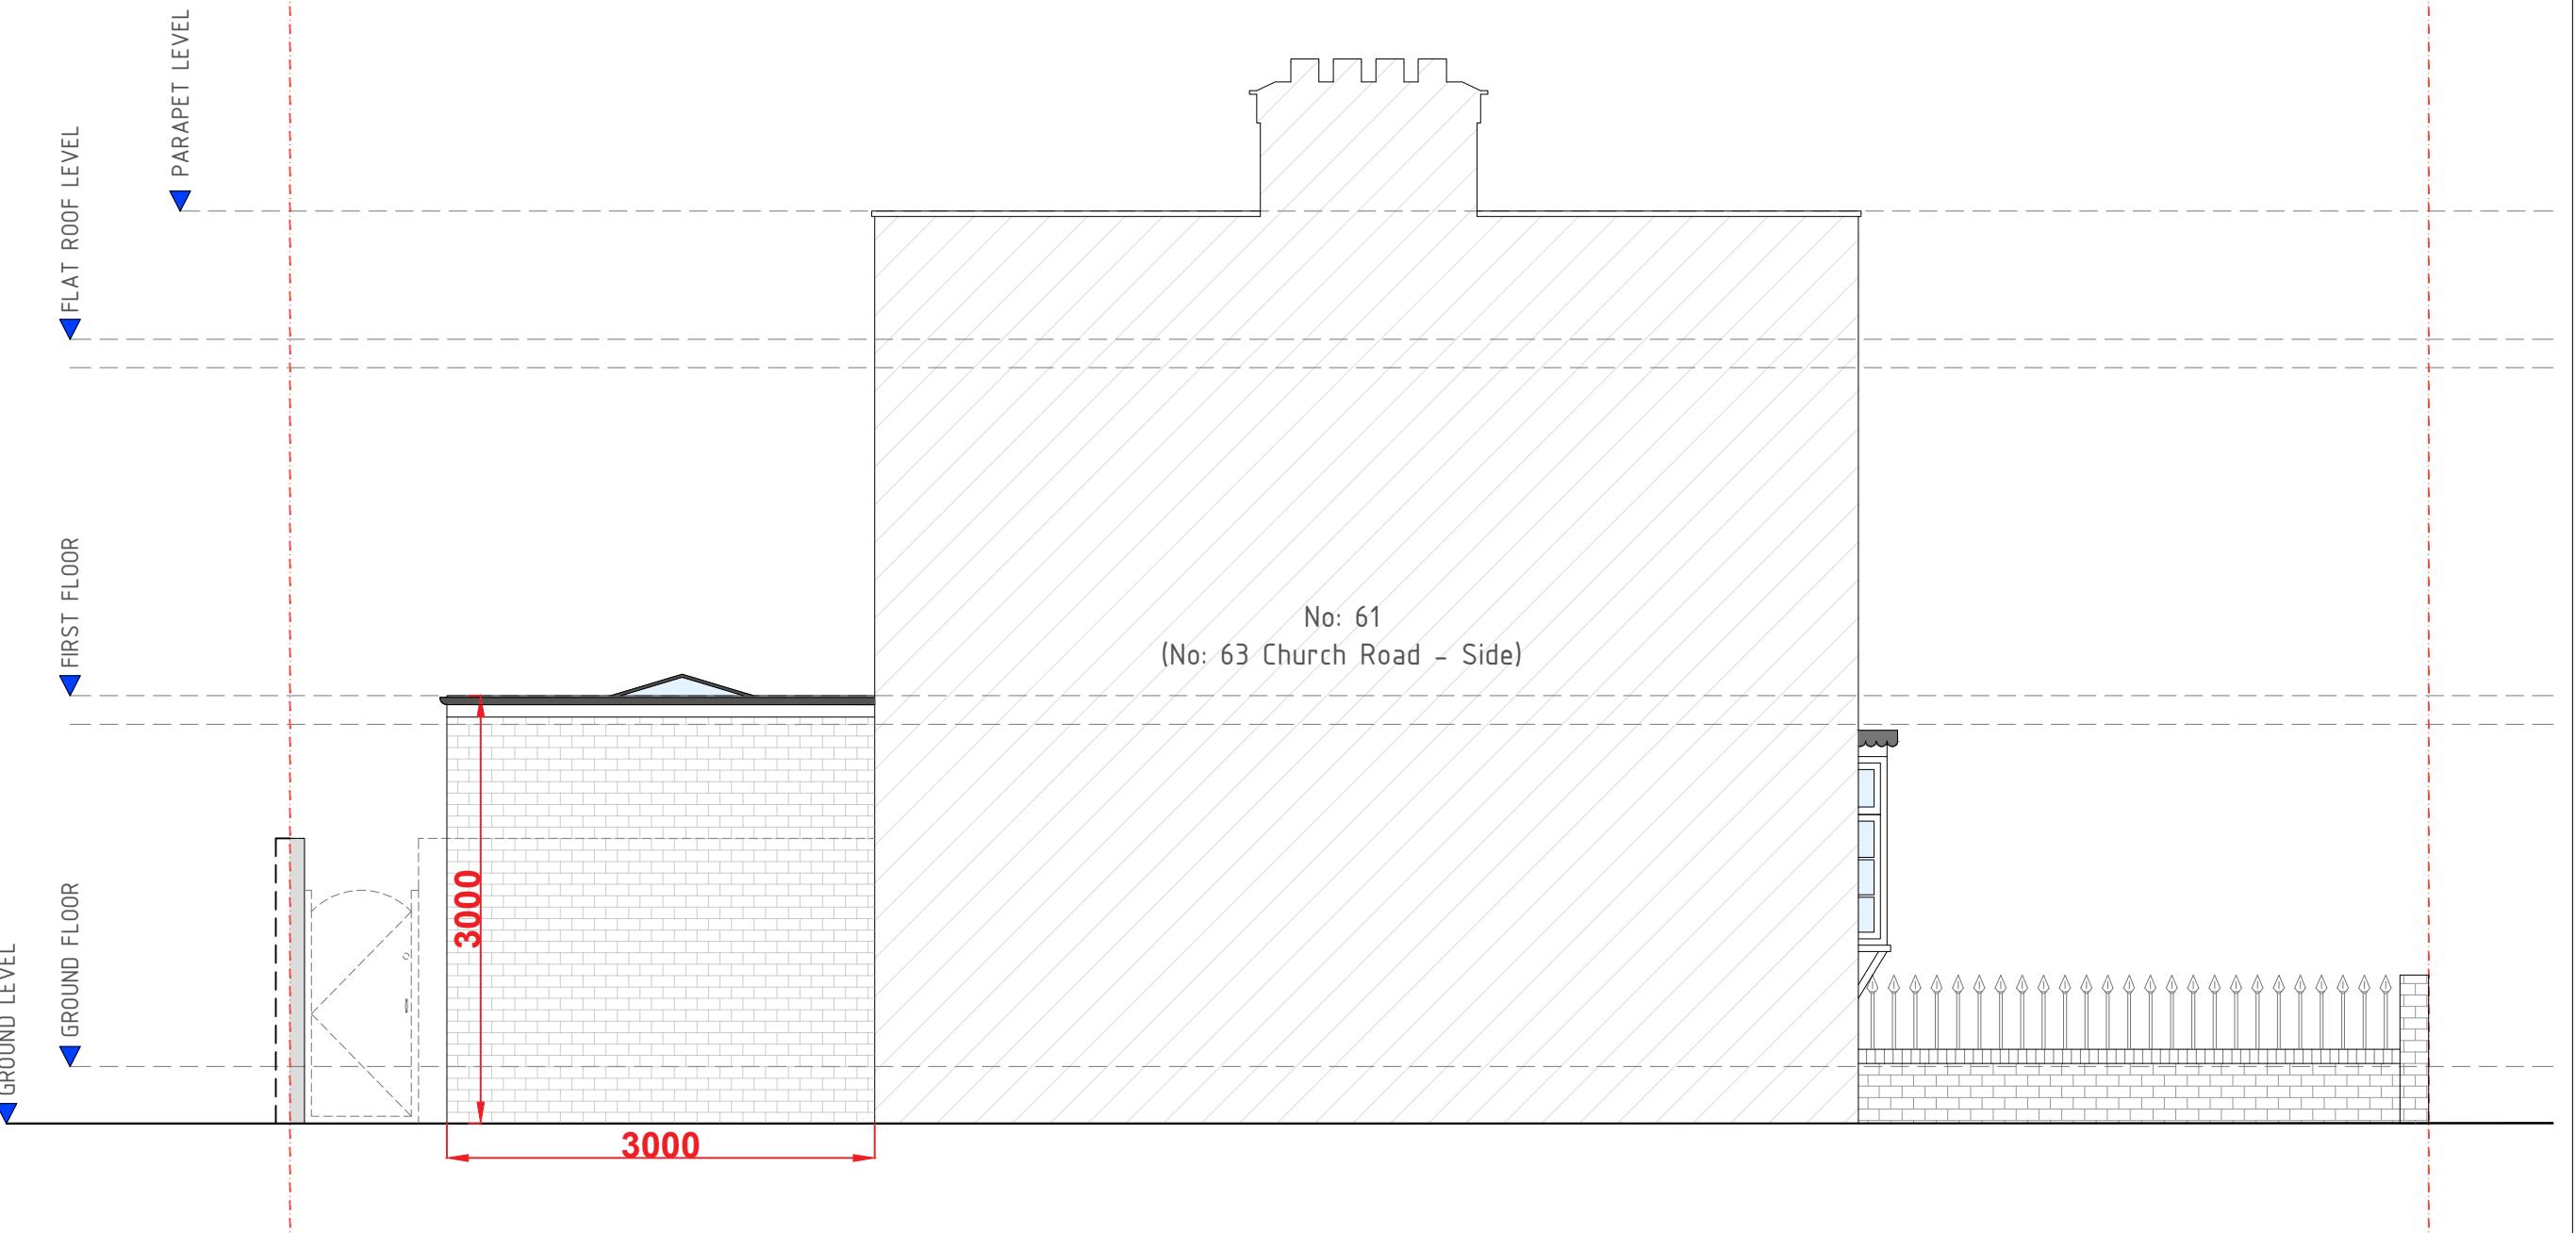

PROPOSED ELEVATIONS
Scale: 1/50

GENERAL NOTES:

- THIS DRAWING IS READ IN CONJUNCTION WITH P-3 (ELEVATION & DEMOLITION INDICATION PLANS)

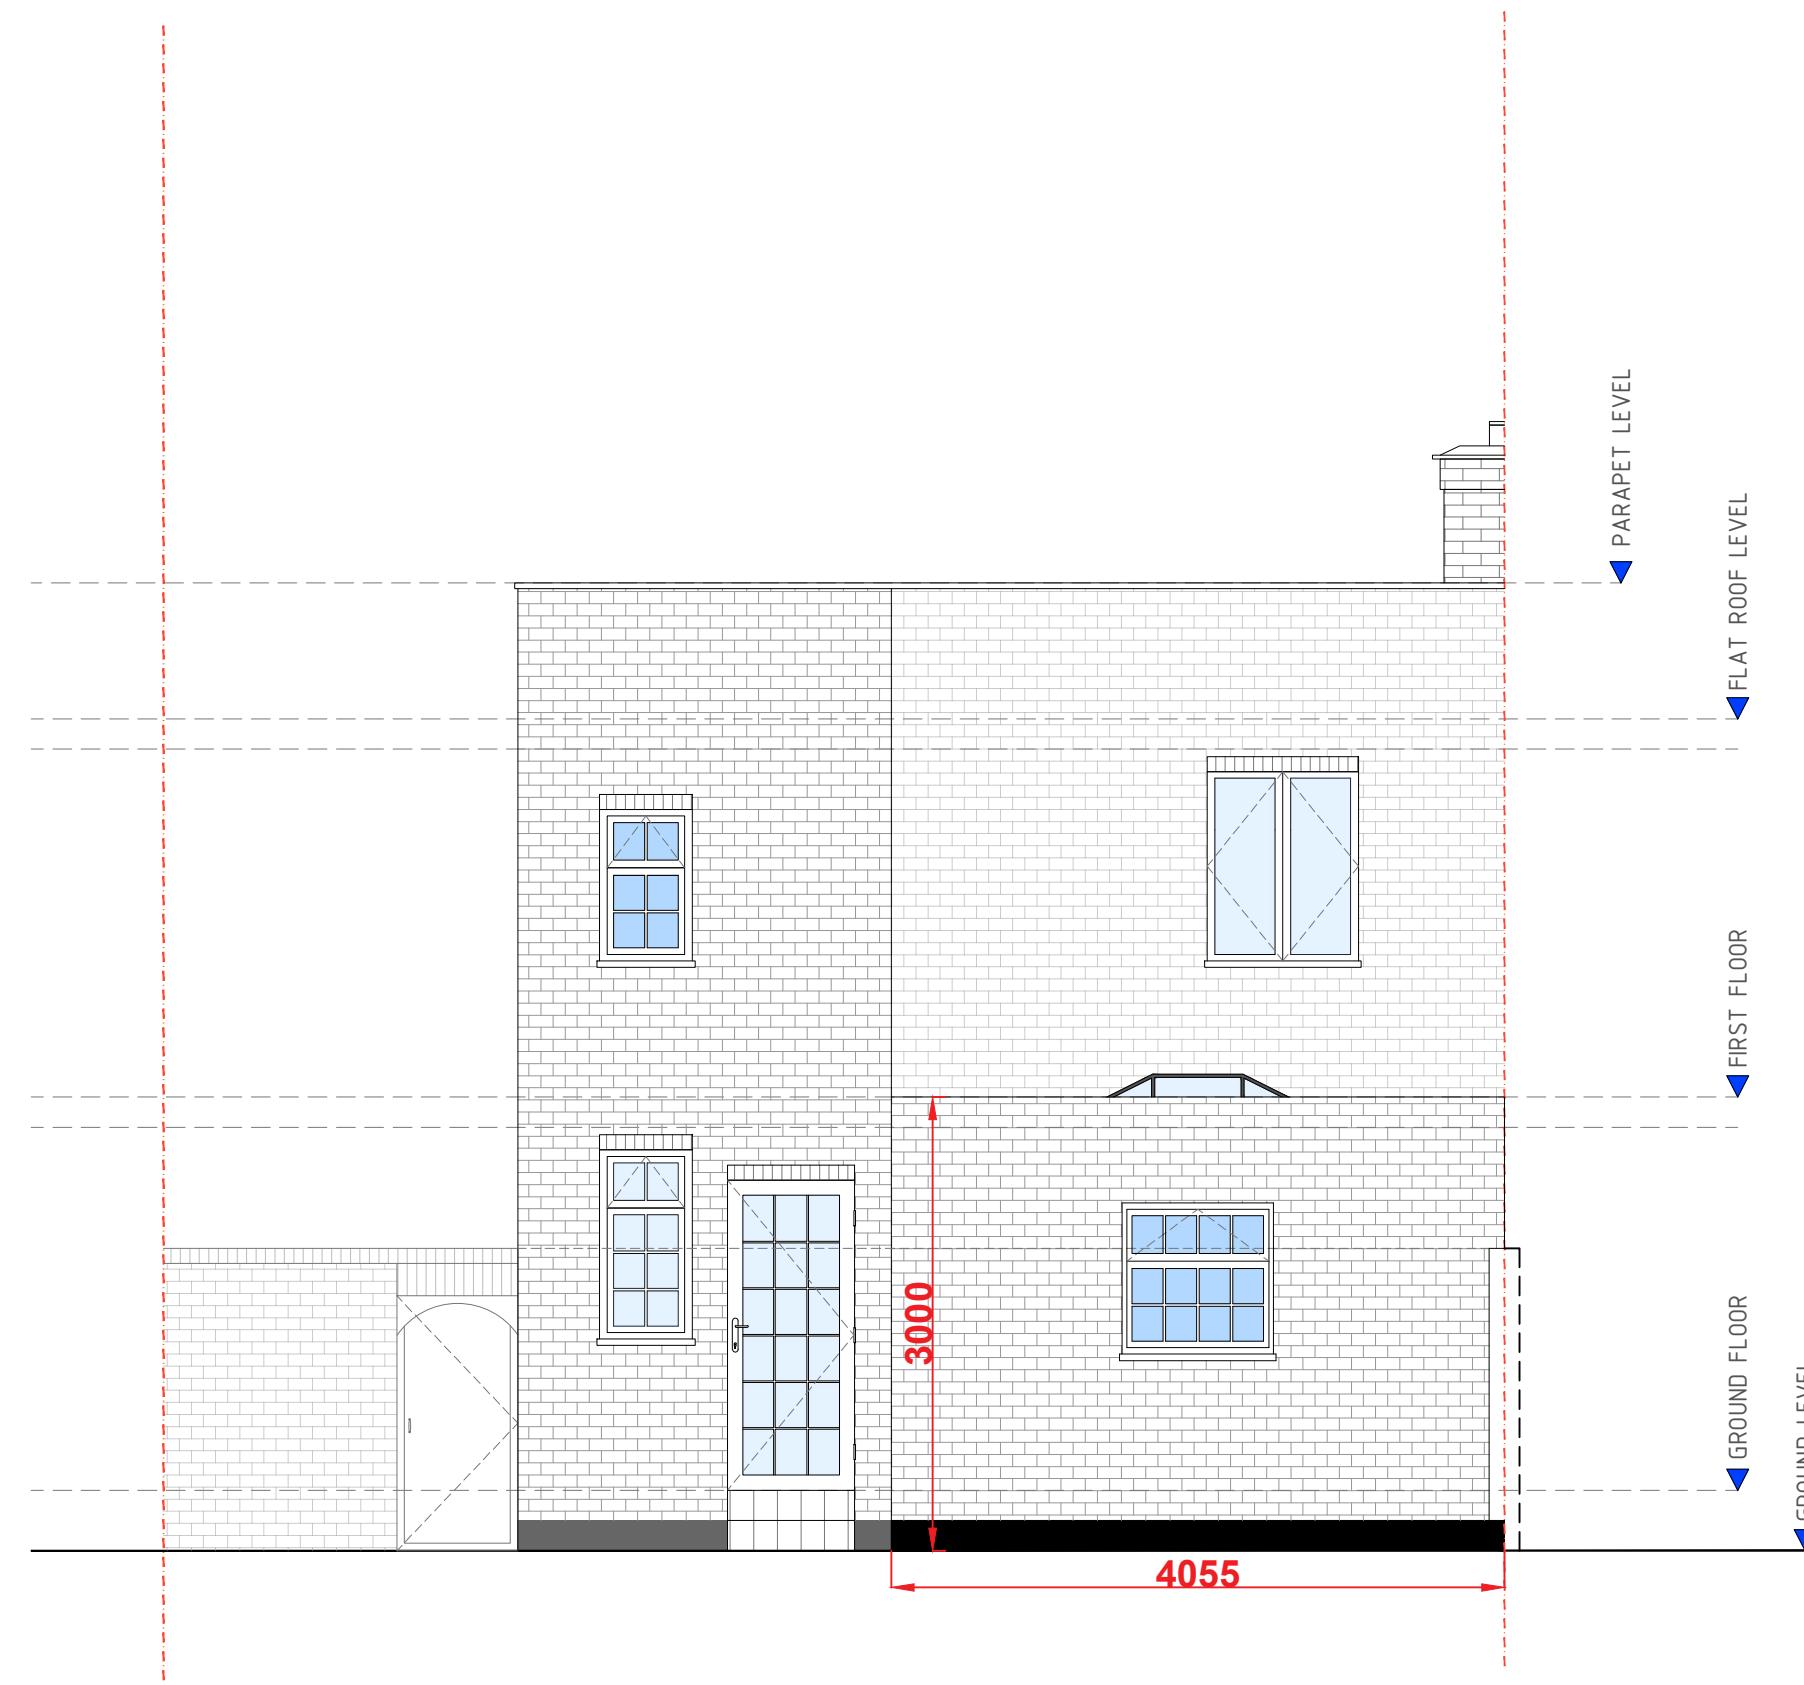
REAR ELEVATION (C)
SCALE: 1:50
2.5m
PROPOSED ELEVATIONS
 Scale: 1/50

Project Ref No : ABP-CRWD63-01	Sheet No : P-7
Date : August 2025	
Scale : 1:50 @ A-3	Drawn By : ABP

Site :
 63 Church Road
 West Drayton
 UB7 7PX

Project Title :
 Planning Application for a Single
 Storey Rear Extension & Internal
 Re-Configuration Under
 Certificate of Lawfulness
 Application

Client :
 Mr. & Mrs. Patel
 63 Church Road
 West Drayton
 UB7 7PX

Do not alter or amend the scale from this drawing. The information may be suitable for discussion purposes and for obtaining Planning Approval only. This drawing is NOT a construction drawing and should not be relied upon for any other works. The drawing should not be copied or altered in any way except by way of written permission from the designers. Discrepancies may occur from onsite dimensions to this drawing issued. ABP Architectural Services Ltd will not be held liable for any discrepancies raised from this drawing and onsite dimensions.

GENERAL NOTES:

- THIS DRAWING IS READ IN CONJUNCTION WITH P-3 (ELEVATION & DEMOLITION INDICATION PLANS)

A	Issue For Approval	08/25
No	Revision / Issue	Date


Site :
63 Church Road
West Drayton
UB7 7PX

Project Title :
Planning Application for a Single
Storey Rear Extension & Internal
Re-Configuration Under
Certificate of Lawfulness
Application

Client :
Mr. & Mrs. Patel
63 Church Road
West Drayton
UB7 7PX

Do not alter or amend the scale from this drawing. The
information may be suitable for discussion purposes
and for obtaining Planning Approval. This drawing
is NOT a construction plan and should not be
relied upon for any other works. This drawing should
not be copied or altered in any way except by way of
written permission from the designers. Discrepancies
may occur from onsite dimensions to this drawing
issued. ABP Architectural Services Ltd will not be held
liable for any discrepancies raised from this drawing
and onsite dimensions.

Project Ref No : ABP-CRWG63-01	Sheet No : P-8
Date : August 2025	
Scale : 1:50 @ A-3	Drawn By : ABP

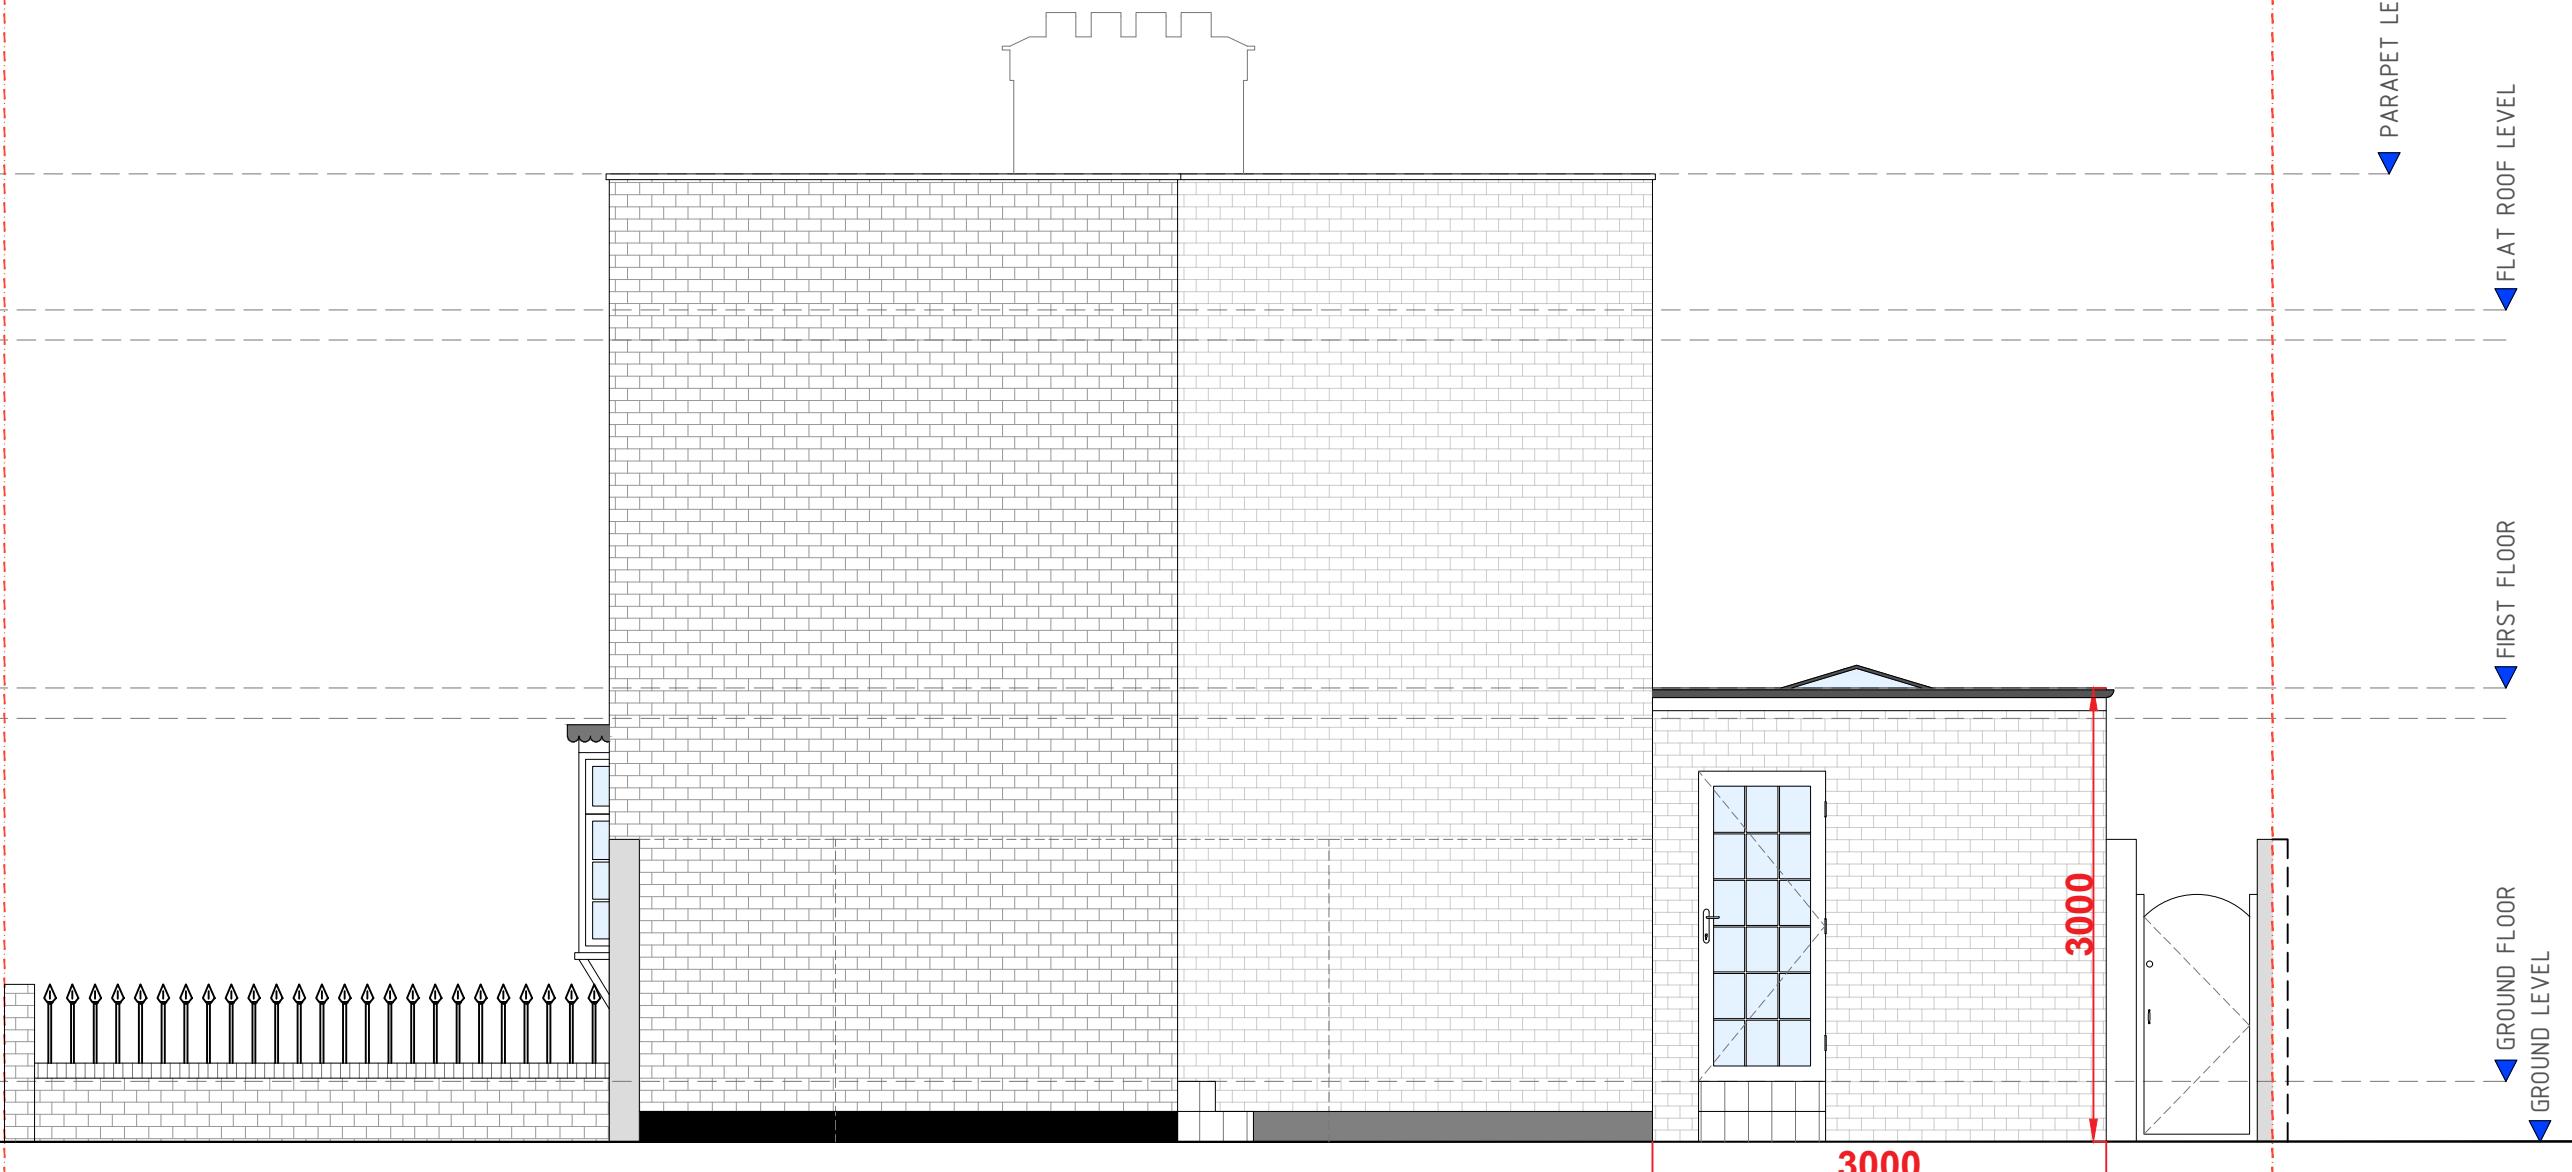

FLANK ELEVATION (D)
[RIGHT SIDE]

PROPOSED ELEVATIONS
Scale: 1/50

SCALE: 1:50 0 2.5m