


All work to comply with
current building regulations
and codes of practice


Do not scale from drawings
all dimensions to be checked
on site before the start of
any work

Proposed External Finish
Materials to Match Existing
External Finish Materials

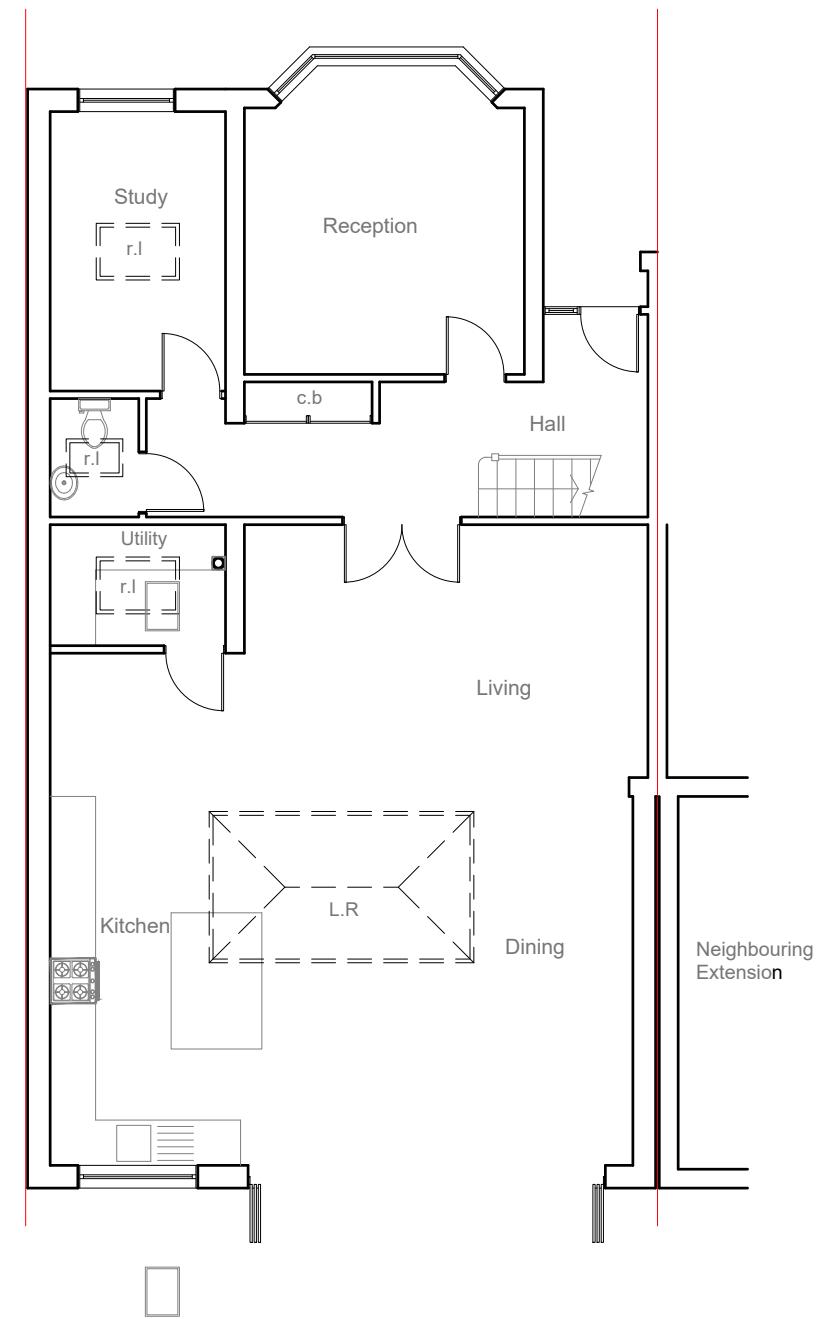


Existing Ground Floor Plan
Scale 1:100

1:100
0 1 2 5 10 Meter

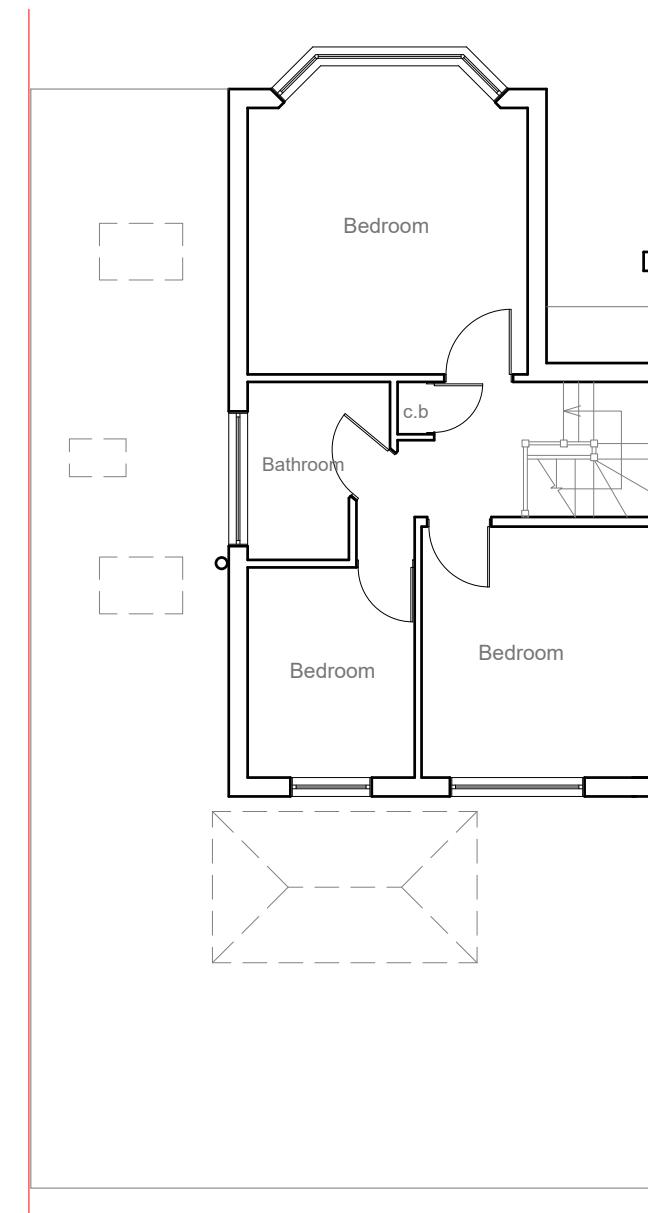


Existing First Floor Plan
Scale 1:100

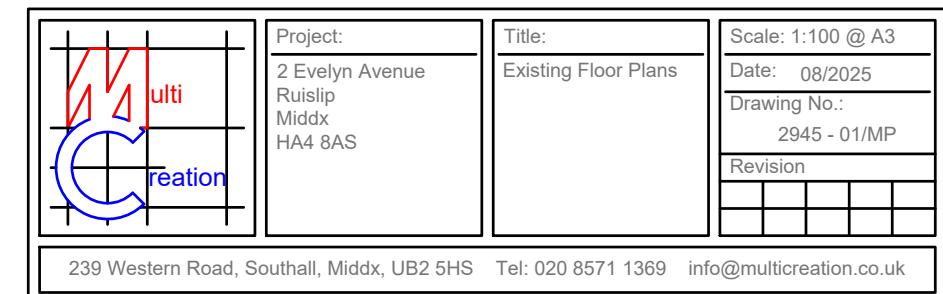

All work to comply with
current building regulations
and codes of practice

Do not scale from drawings
all dimensions to be checked
on site before the start of
any work

Proposed External Finish Materials
to Match Existing External Finish
Materials

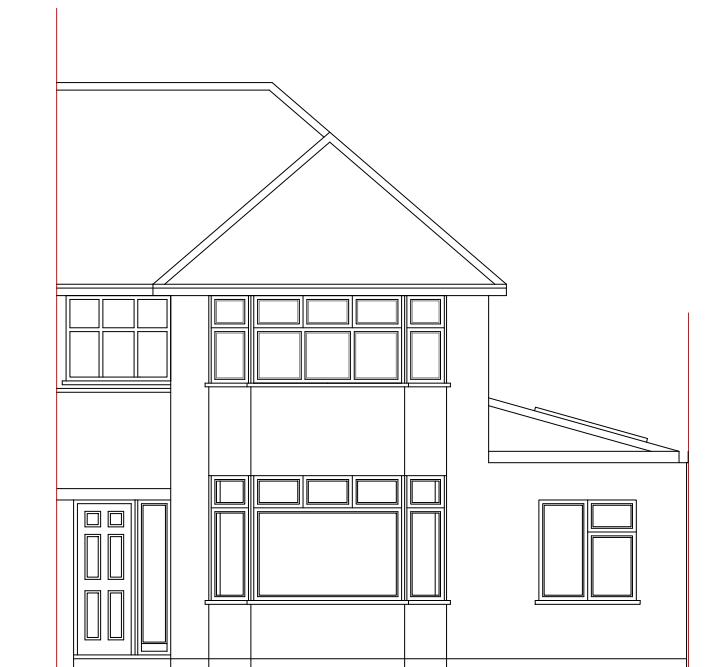

Existing Front Elevation

Scale 1:100




Existing Side Elevation

Scale 1:100



Existing Rear Elevation

Scale 1:100

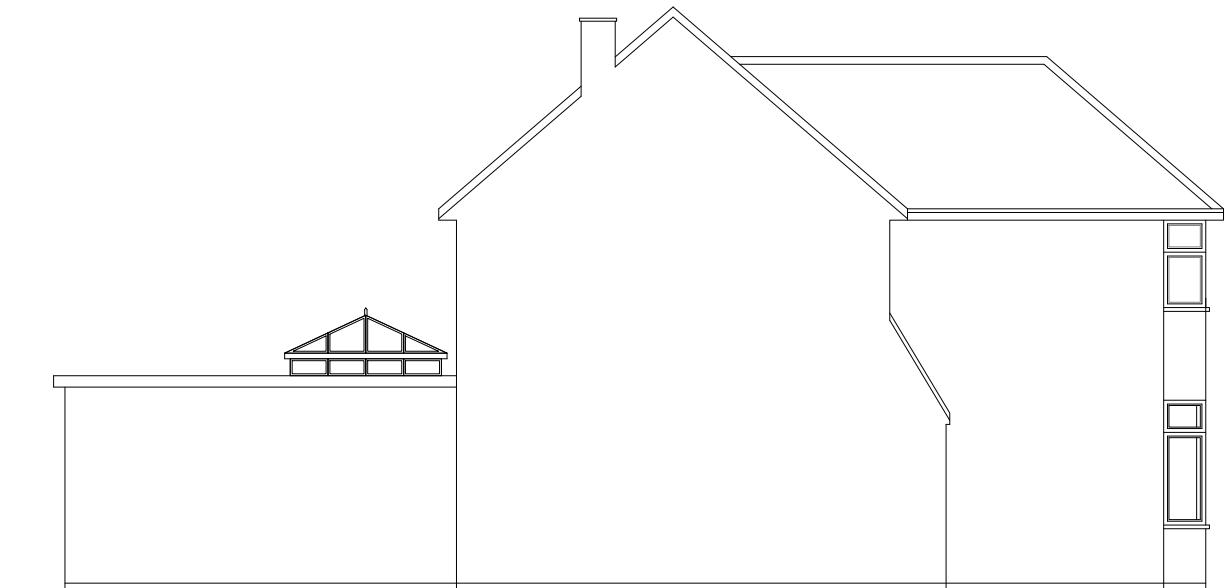


Existing Side Elevation


Scale 1:100

1:100



10 Meter

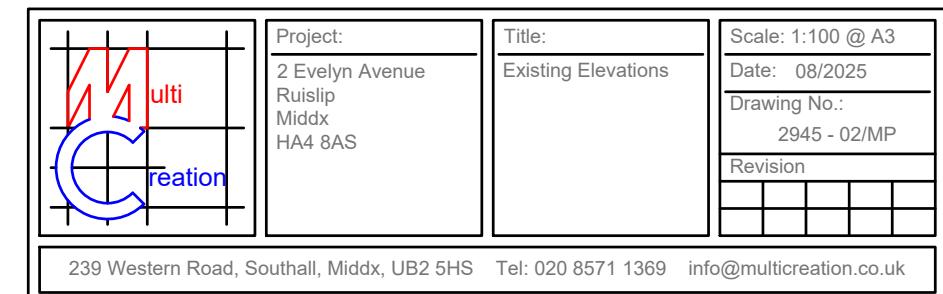

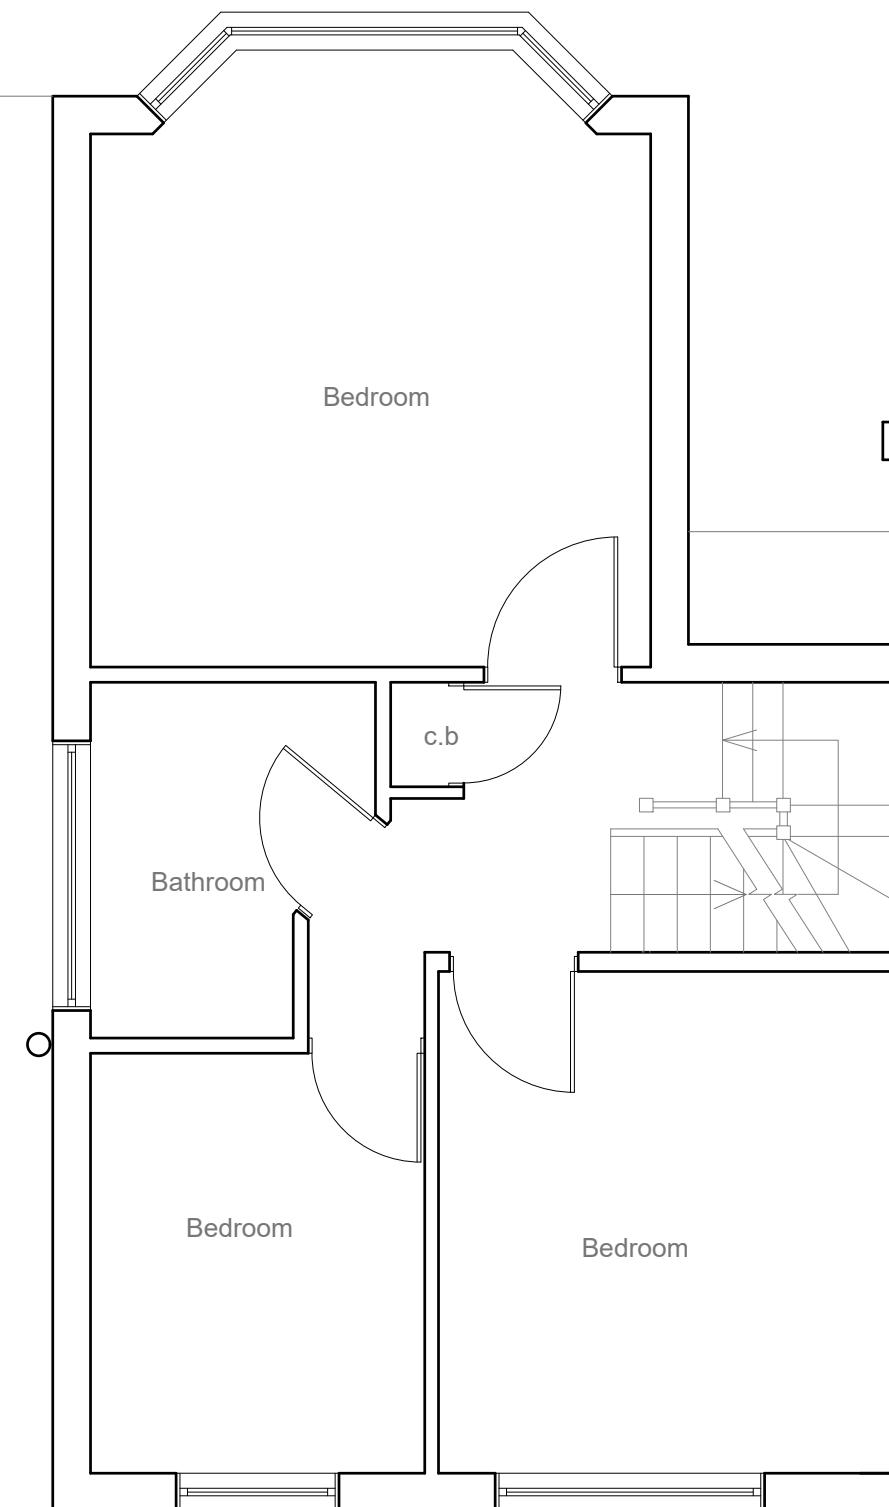

1:50

0

1

2


5

All work to comply with current building regulations and codes of practice

Do not scale from drawings all dimensions to be checked on site before the start of any work

Proposed External Finish Materials to Match Existing External Finish Materials

Proposed Flank Wall Window to be Obscure Glazed and Non Opening below 1.7m from FFL

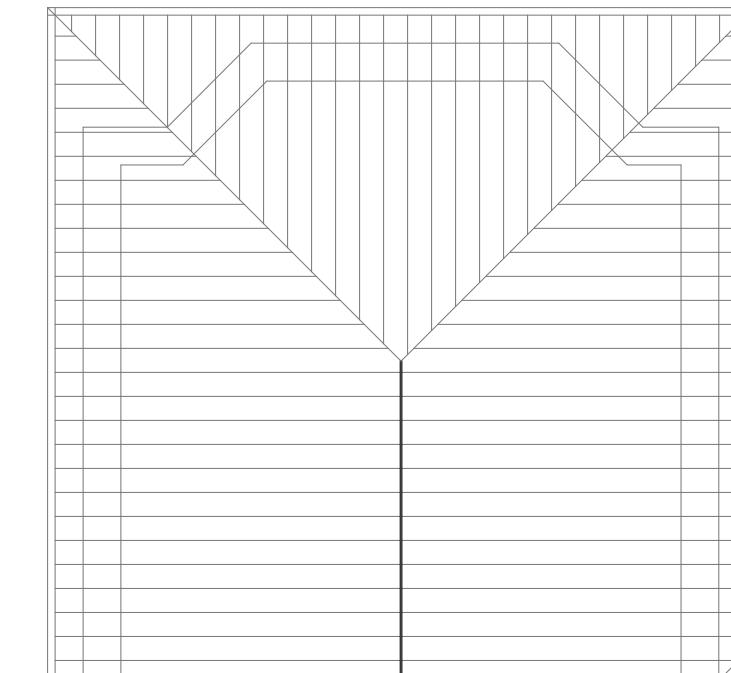


Bedroom

Proposed Loft Plan

Scale 1:50

10 Meter

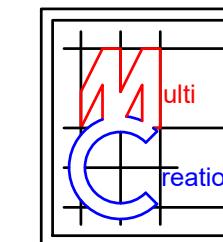

Project:
2 Evelyn Avenue
Ruislip
Middx
HA4 8AS

Title:
Proposed Floor Plans
Drawing No.:
2945 - 03/MP
Revision

Scale: 1:50 @ A3
Date: 08/2025
Drawing No.:
2945 - 03/MP
Revision

All work to comply with
current building regulations
and codes of practice

Do not scale from drawings
all dimensions to be checked
on site before the start of
any work

Proposed External Finish Materials
to Match Existing External Finish
Materials

Proposed Flank Wall Window to be
Obscure Glazed and Non Opening
below 1.7m from FFL



Proposed Front Elevation

Scale 1:100




Proposed Side Elevation

Scale 1:100



Proposed Rear Elevation


Scale 1:100

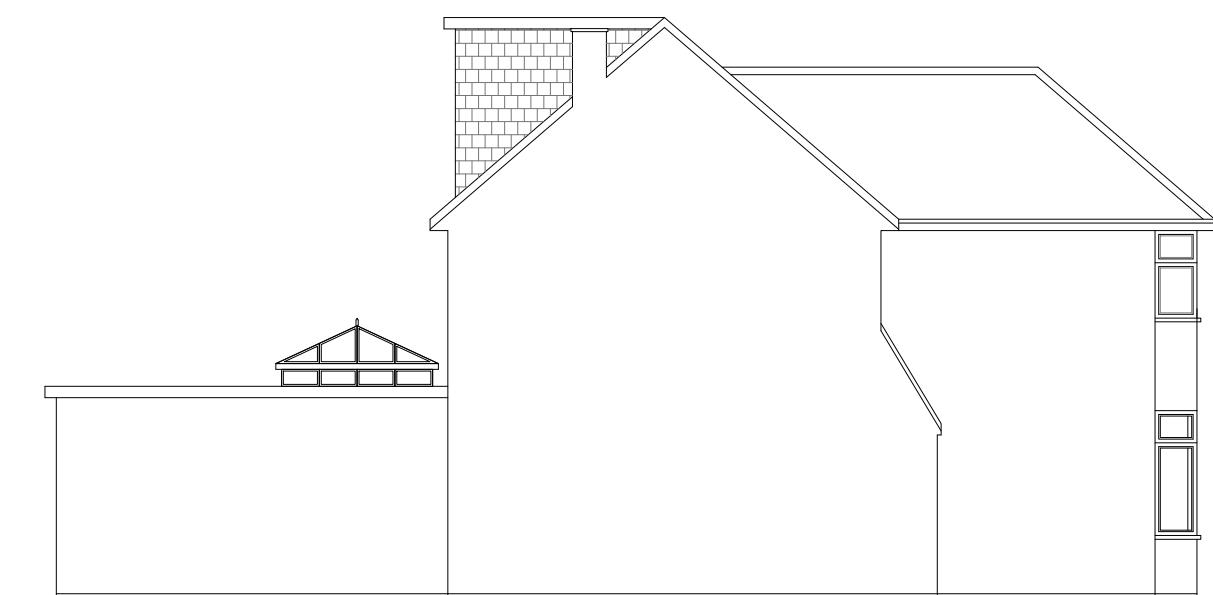


Proposed Side Elevation

Scale 1:100

1:100

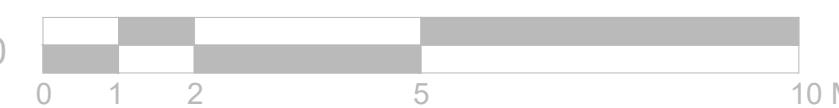

10 Meter

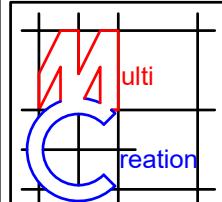	Project: 2 Evelyn Avenue Ruislip Middx HA4 8AS	Title: Proposed Elevations	Scale: 1:100 @ A3 Date: 08/2025 Drawing No.: 2945 - 04/MP Revision
239 Western Road, Southall, Middx, UB2 5HS Tel: 020 8571 1369 info@multicreation.co.uk			