



Proposed Materials:
 Walls: Render (to match existing)
 Pitched roof: Tile (to match existing)
 Flat roof: Ply membrane (to match existing)
 Windows: Double glazed (to match existing)

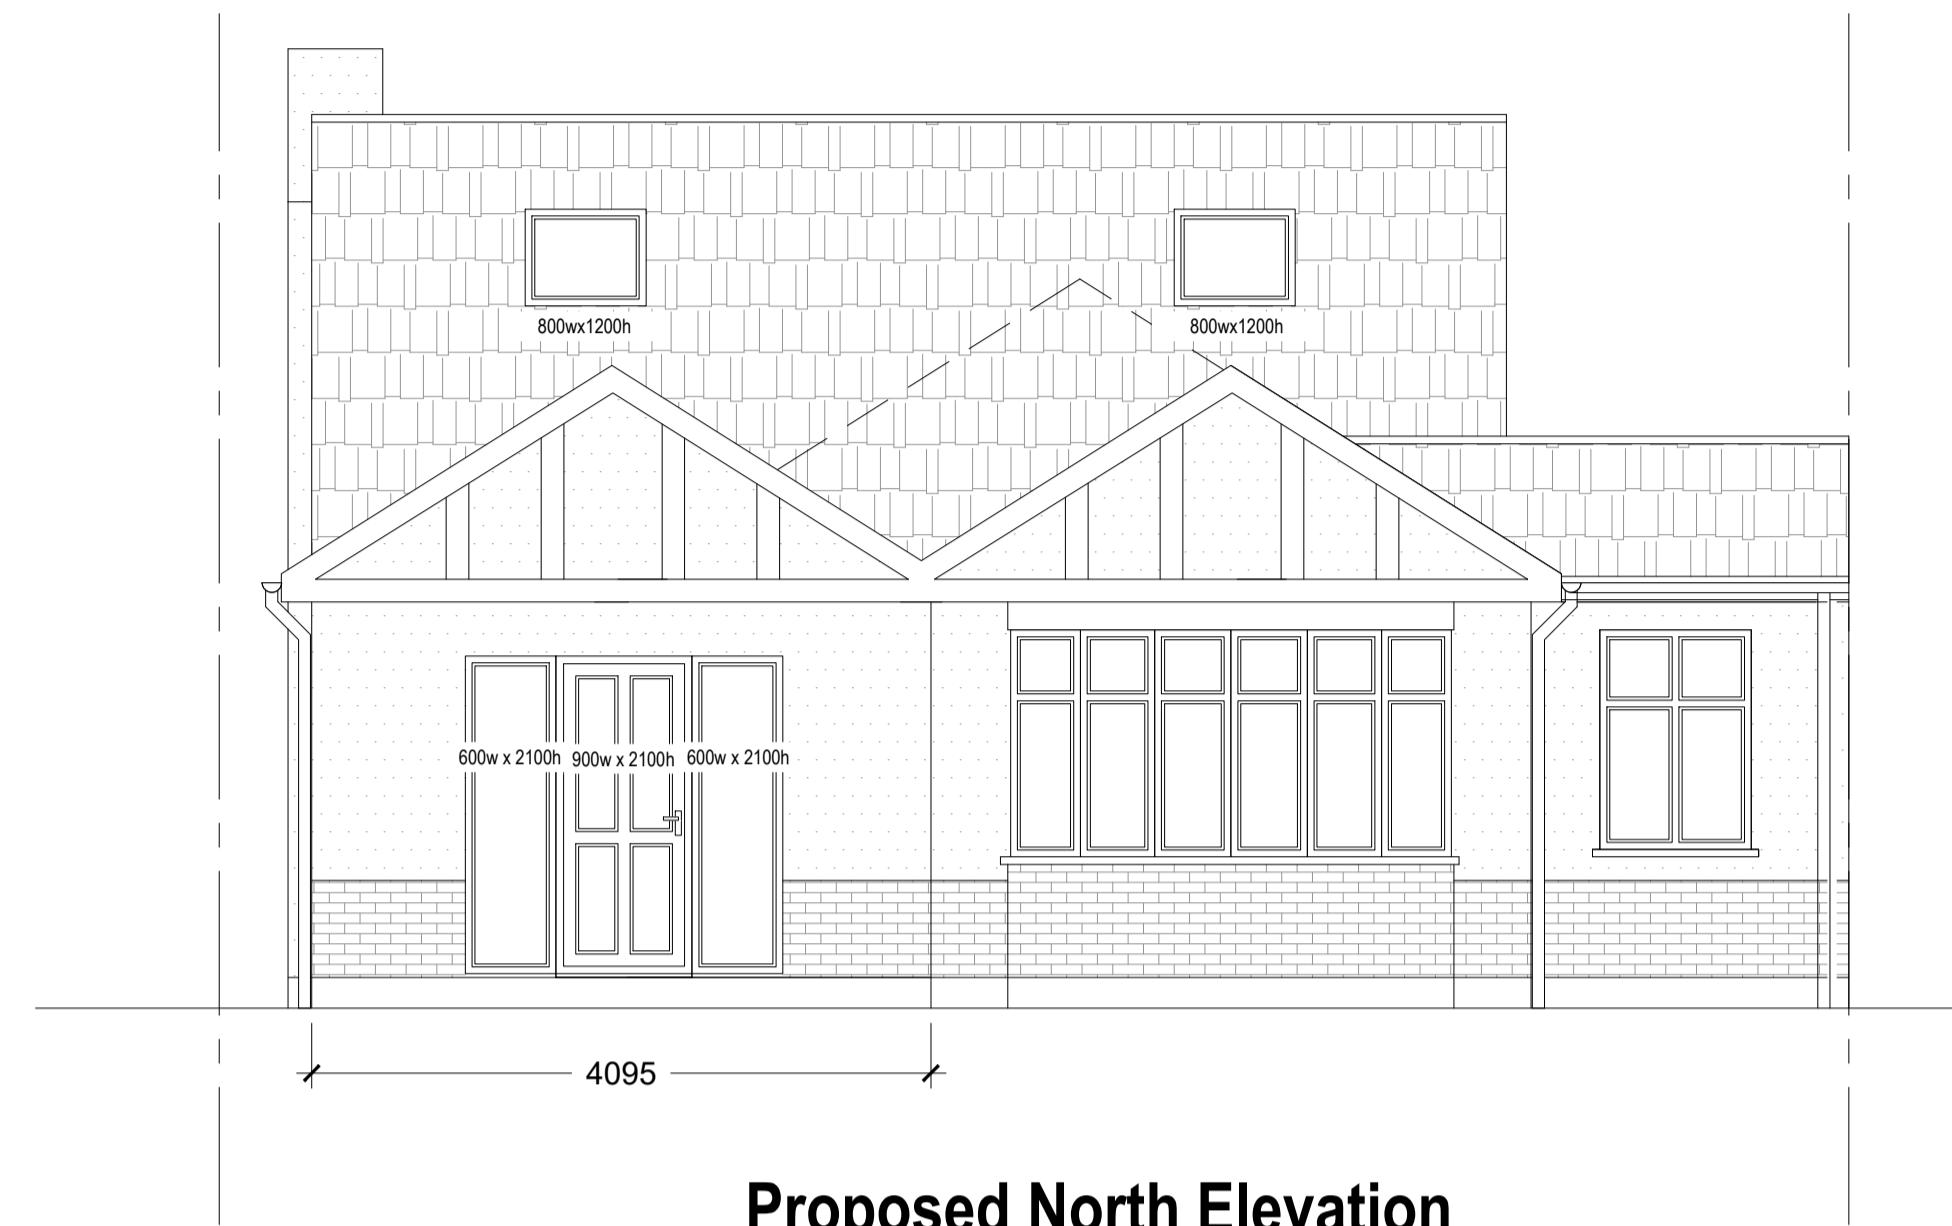

Proposed North Elevation
Scale 1:50


Ridge increase so height on the loft is minimum 2200mm.

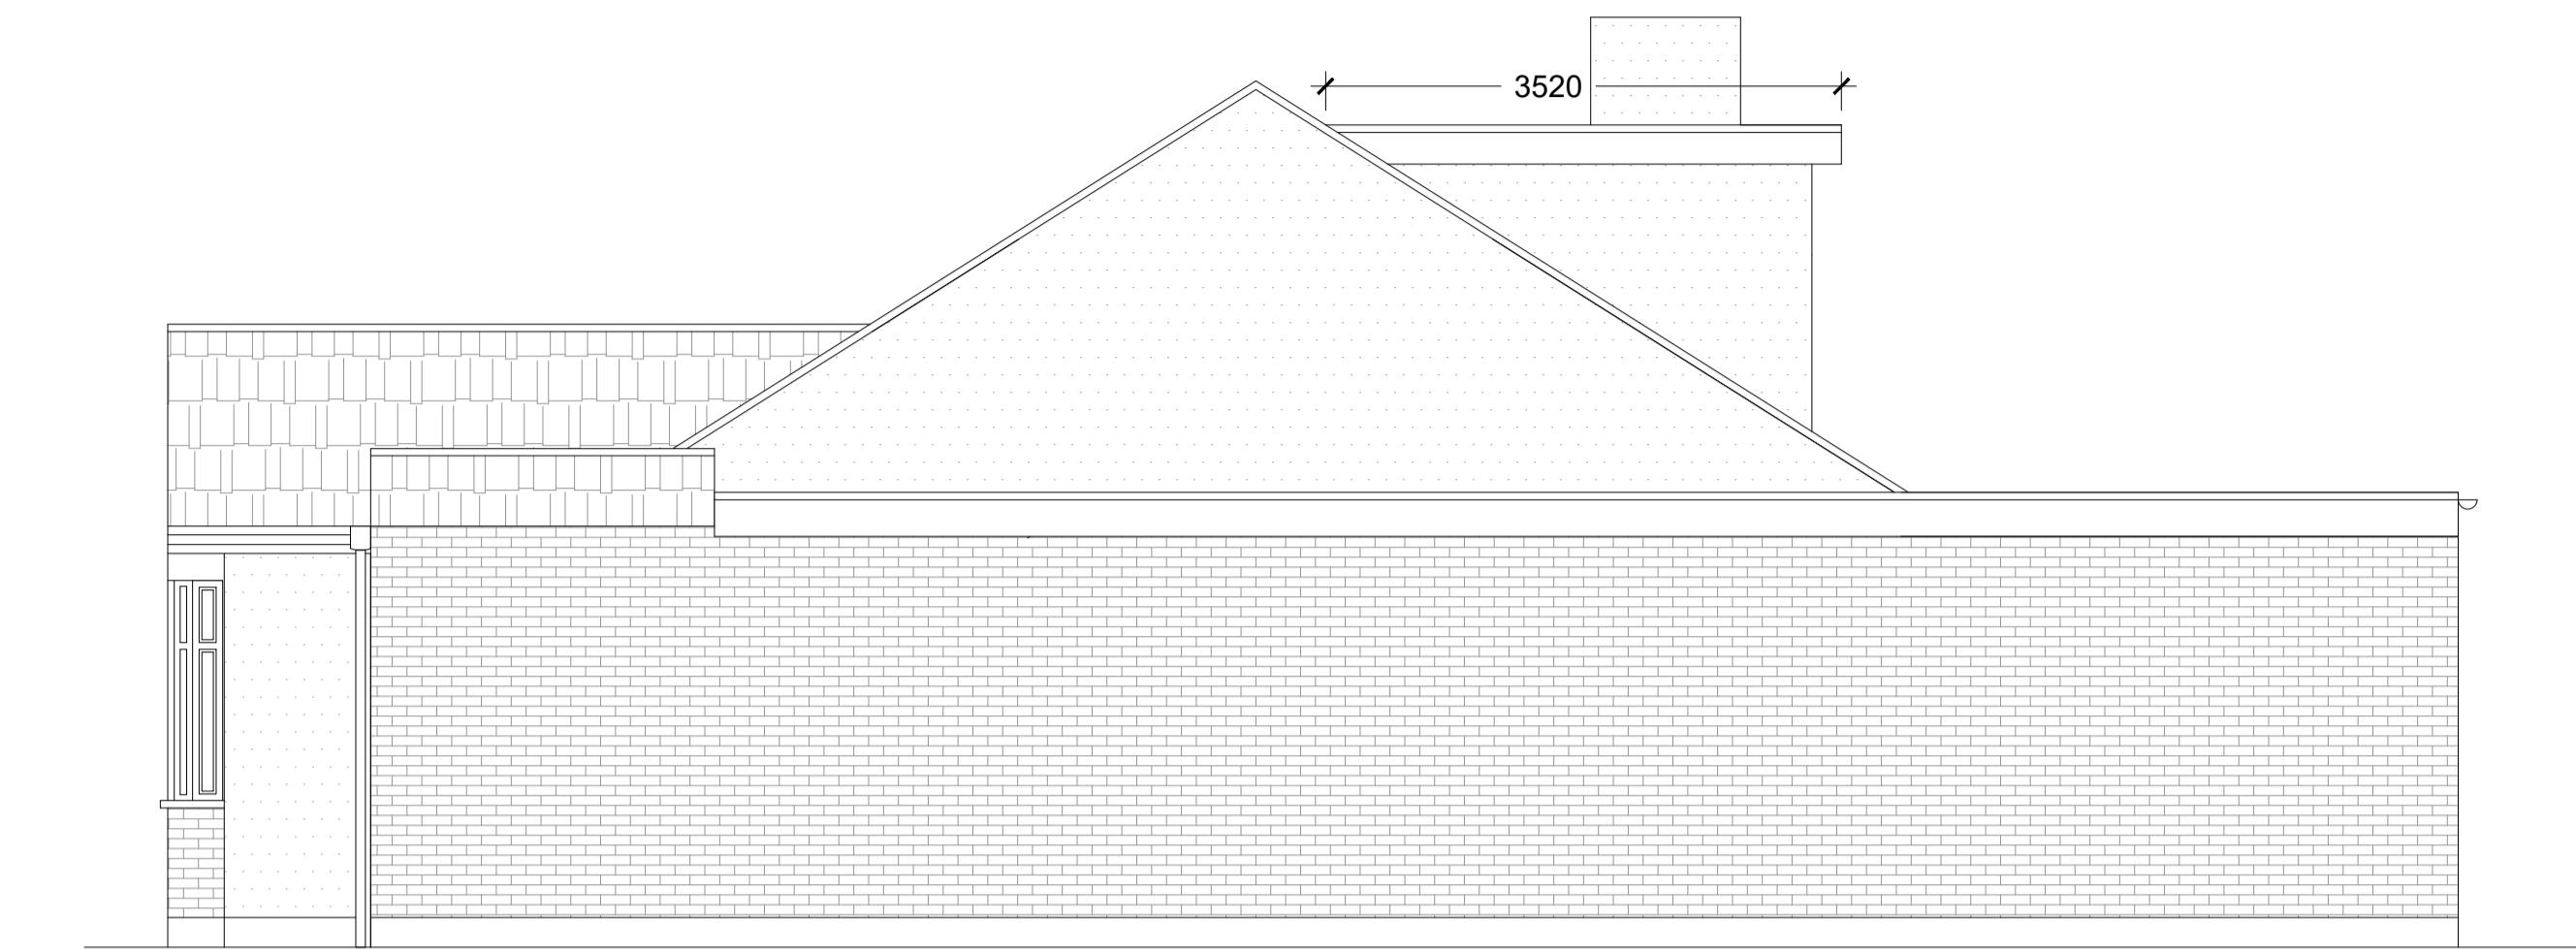

Proposed West Elevation
Scale 1:50



Proposed South Elevation
Scale 1:50

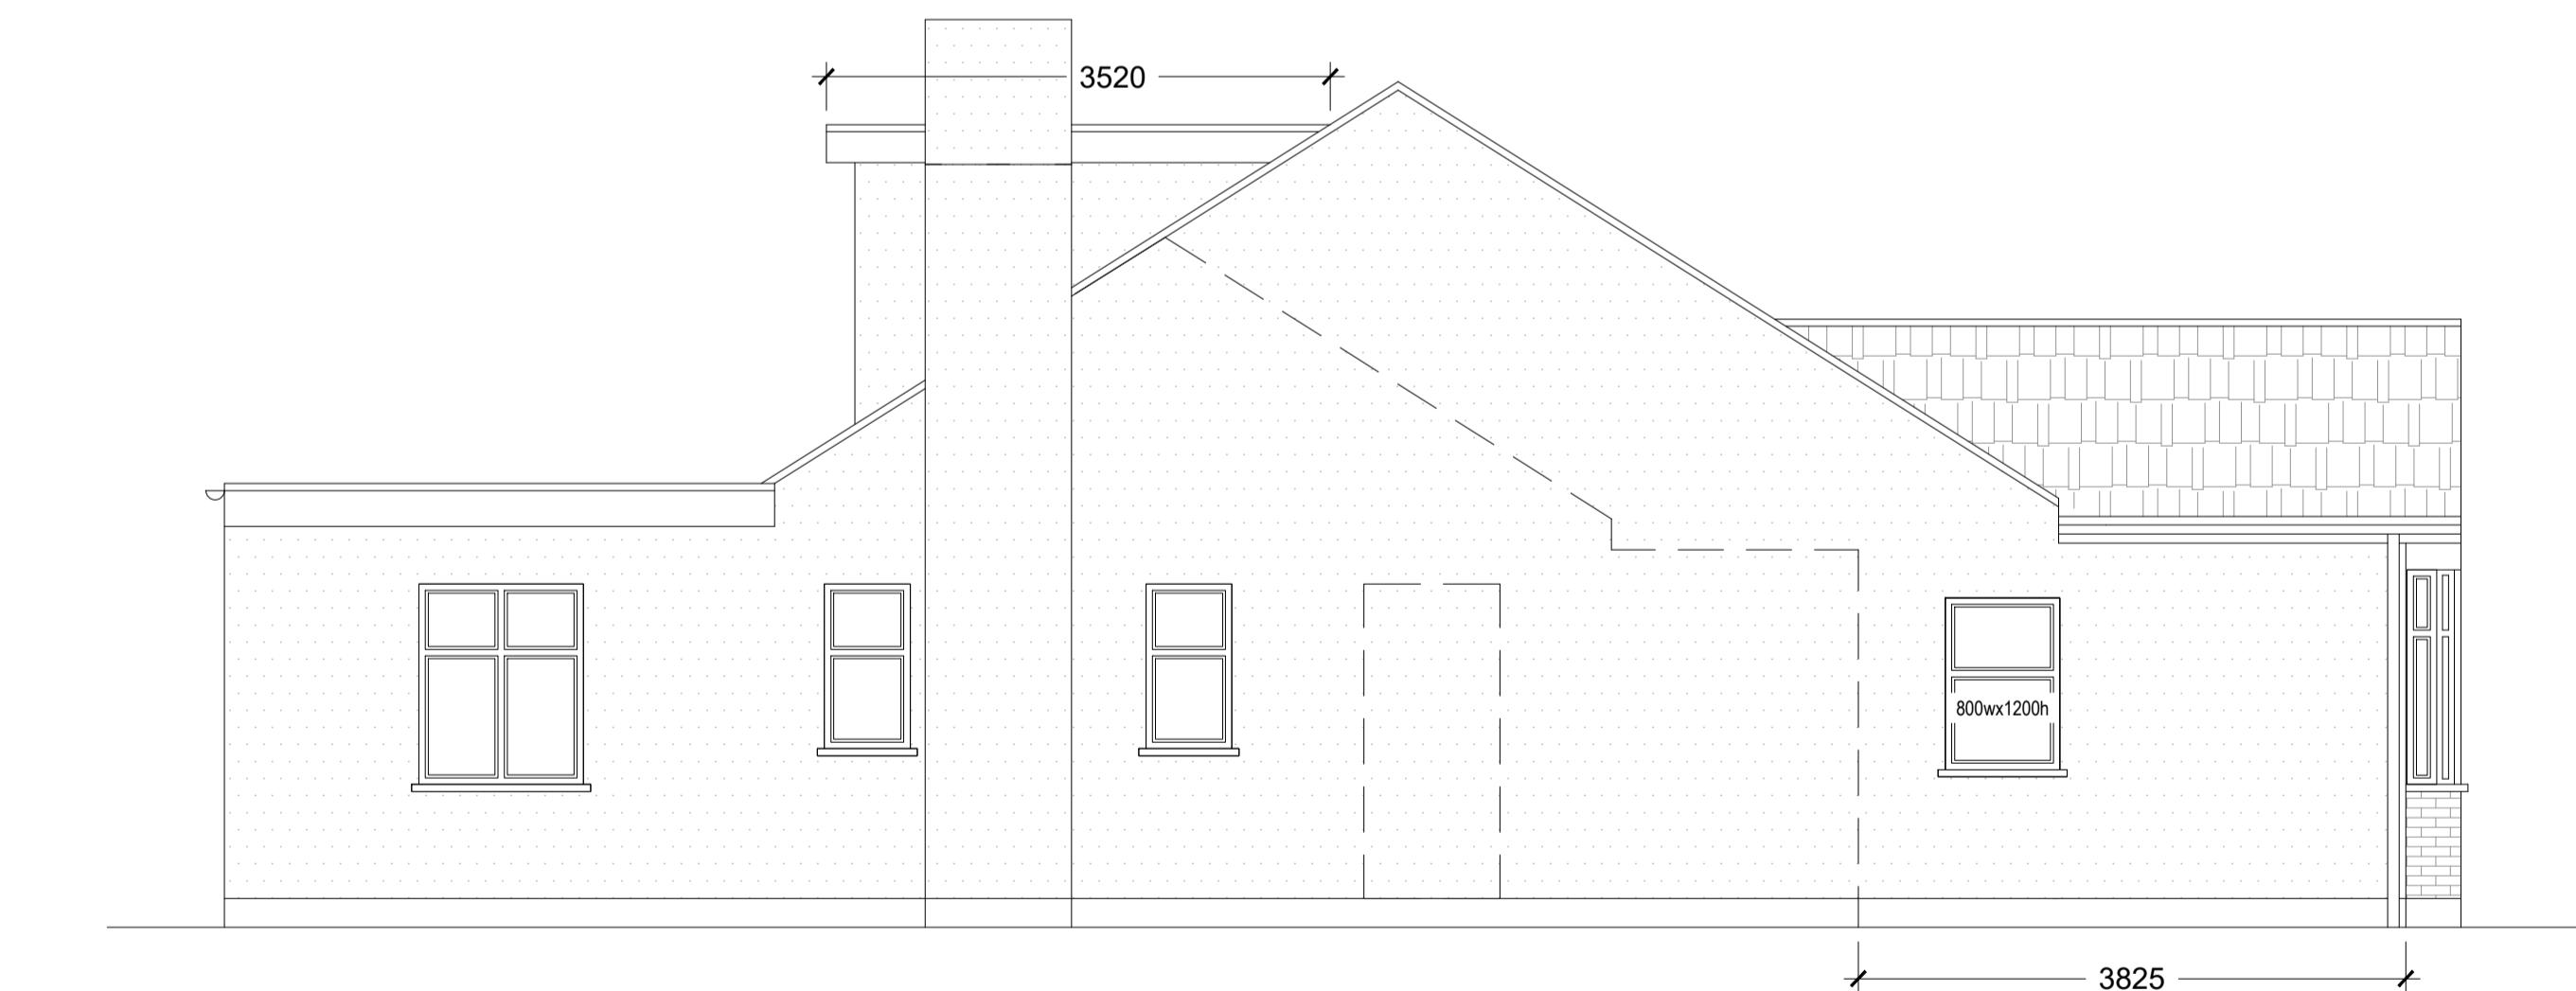

Proposed East Elevation
Scale 1:50

 DESIGNATION <small>DESIGNED TO DESIGN A NATION</small>		Date	15.02.2024
Site	2 Kenbury Close, Ickenham, Uxbridge UB10 8HU	Sheet	24-0109 D05 REV 4
Job	New Extension		
Scale	As Shown@A1		
Title Number	MX111184	Title	As Shown

Designation Design Consultancy Ltd
 86-90 Paul Street, 3rd Floor, London,
 England, EC2A 4NE
 Tel: +447734464072
 Email: Sniman@ddcengineers.co.uk