



PROPOSED MATERIALS
WALLS: GREY METAL WALL CLADDING
ROOF: GREY SINGLE PLY MEMBRANE

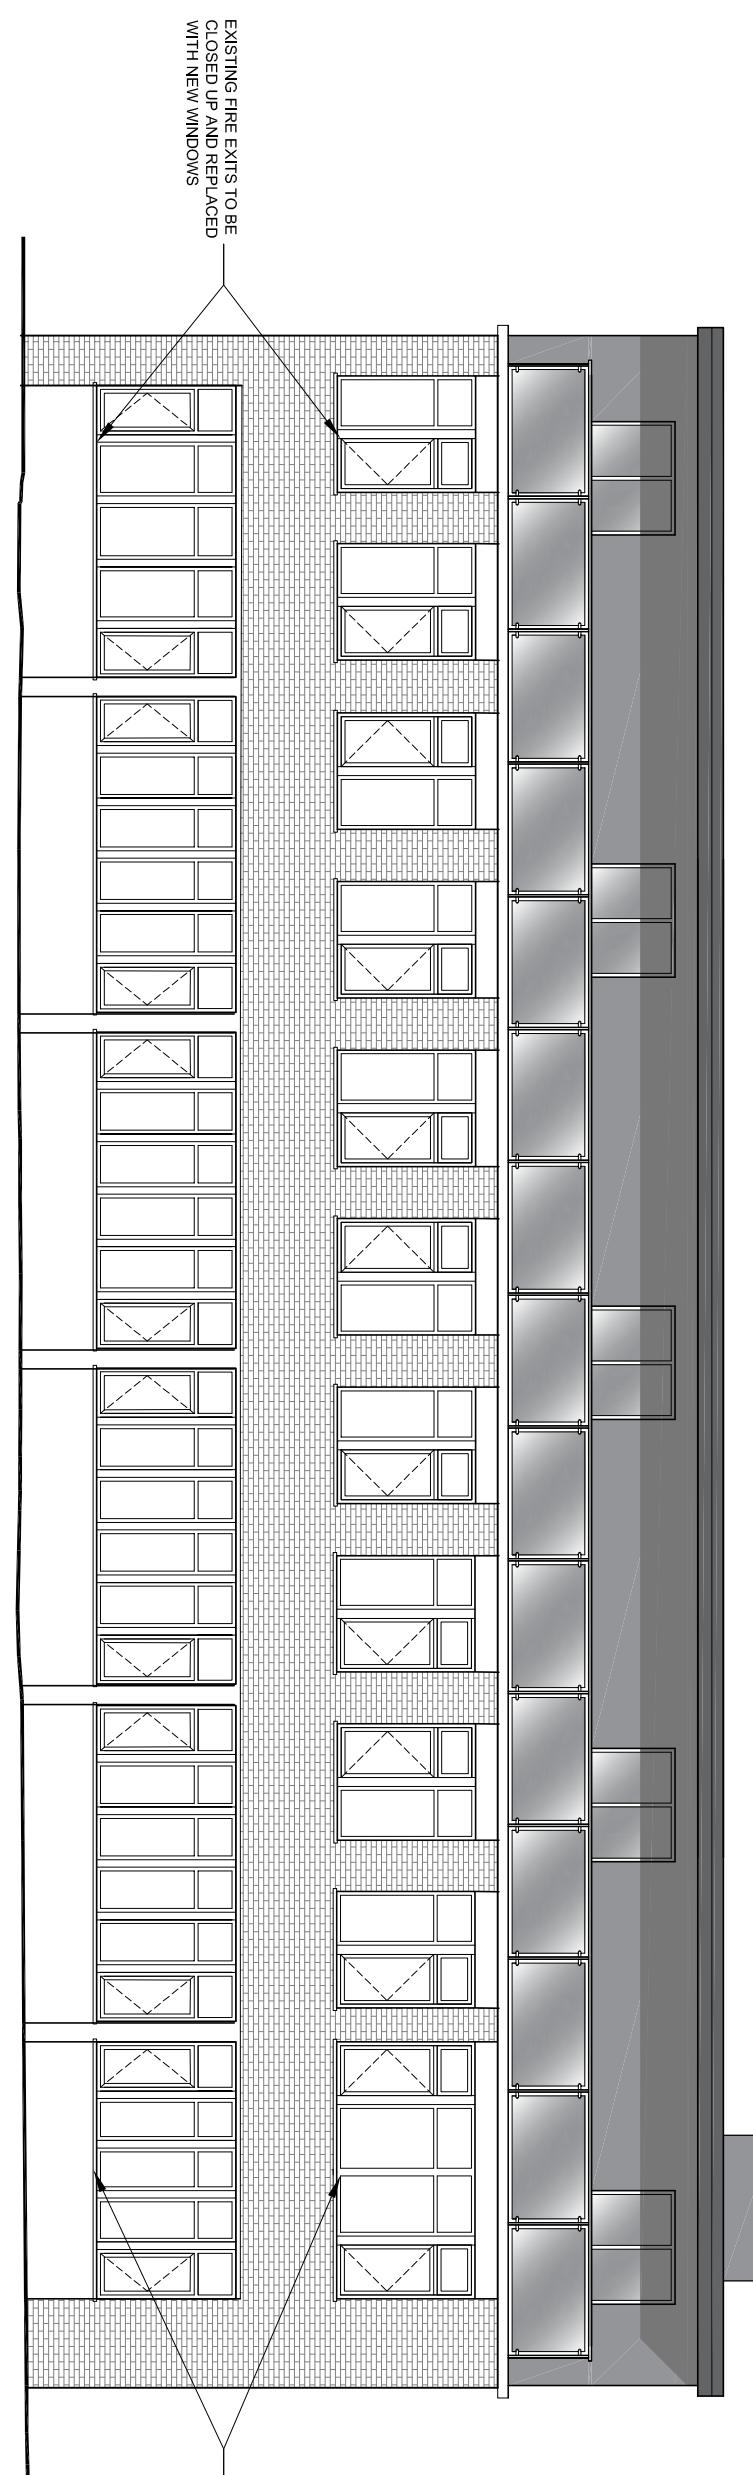

NORTH ELEVATION

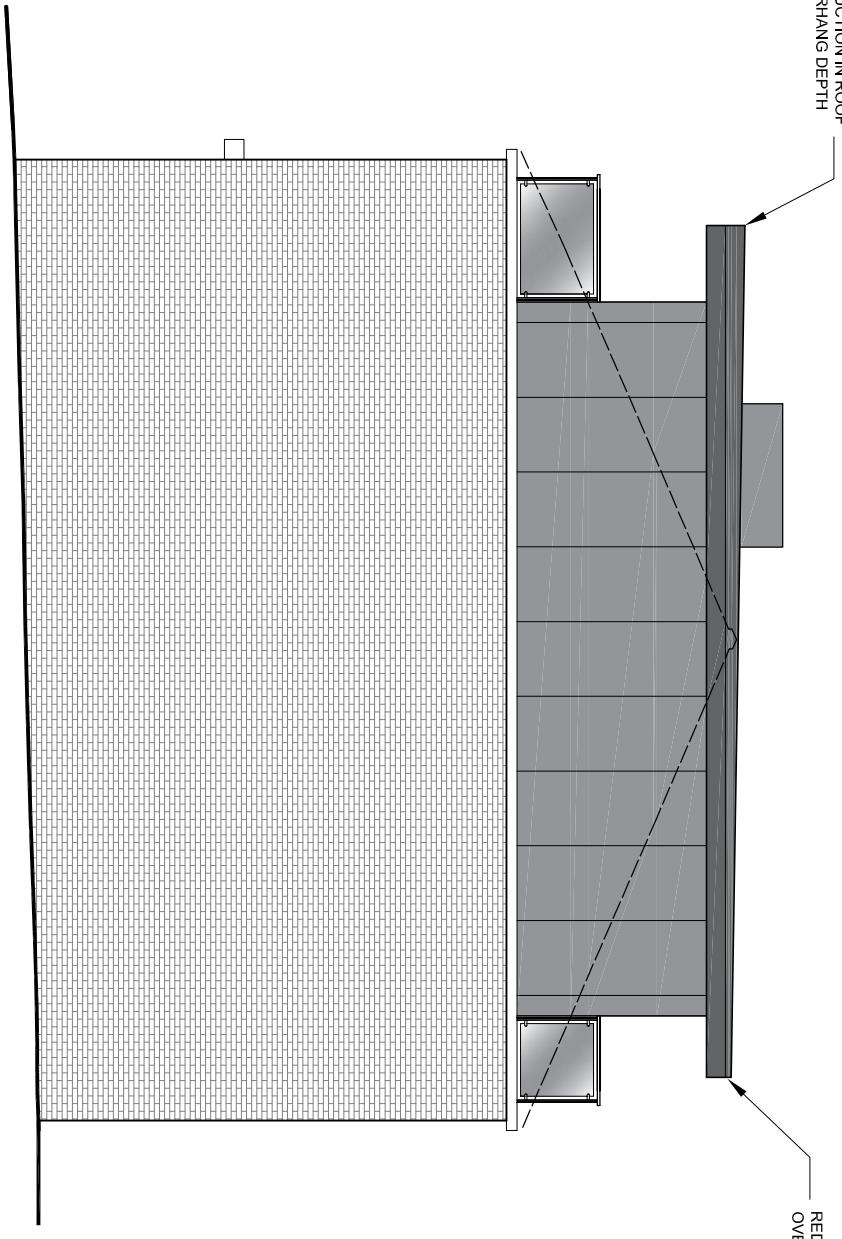

EAST ELEVATION



bernard murray design
chartered architect

www.bmurraydesign.co.uk
78 BRIDGE ROAD, UXBRIDGE, MIDDLESEX UB8 2QW
TEL: 07988 477174 EMAIL: BMURRAYDESIGN@YAHOO.CO.UK

PROJECT
TRANSPORT HOUSE
HILLINGDON
UB10 0LY

CLIENT
MR CM CHHAYA

DRAWING
PROPOSED ELEVATIONS

SCALE	1:100 @ A3	DRAWING NUMBER	REV.
DATE	JUL 2020		
DRAWN	BM	1134-04	E