



Boundary

Boundary

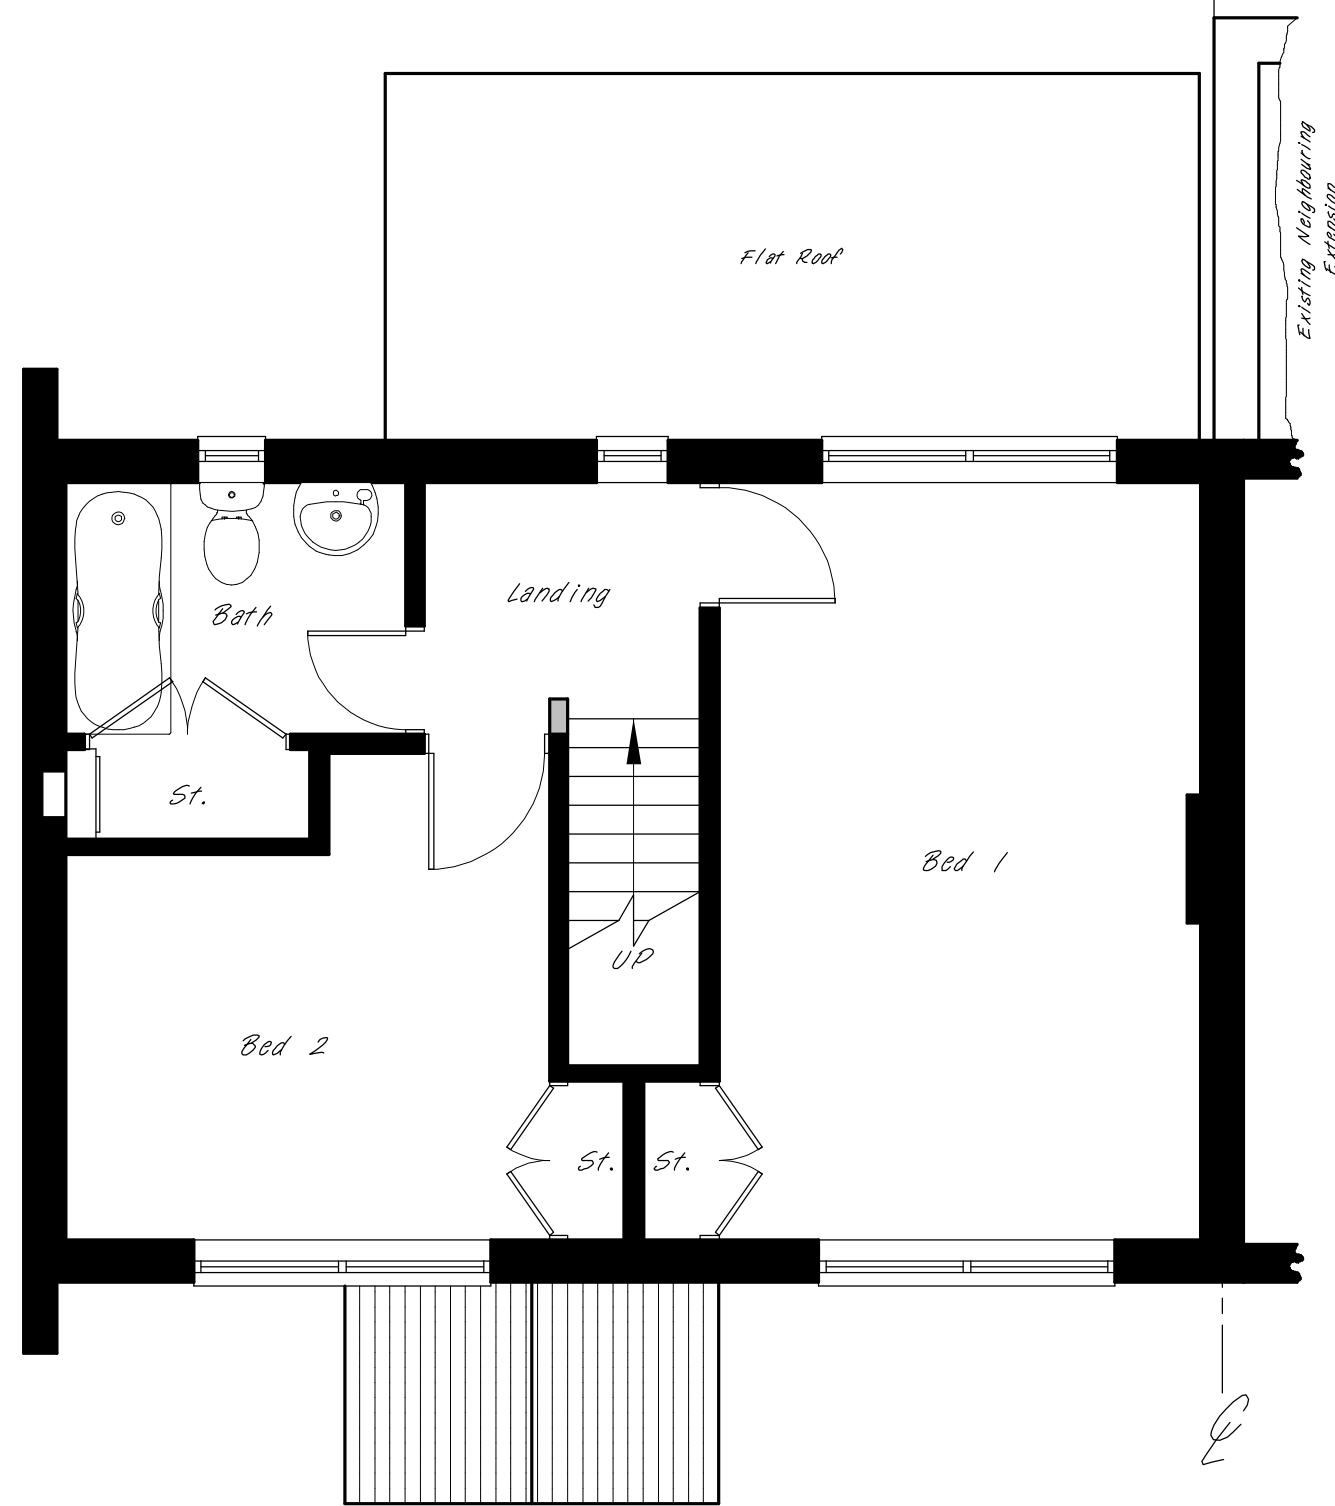


Existing First Floor

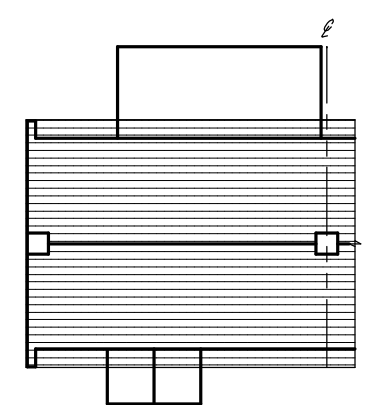

1 : 200

Existing Roof Plan

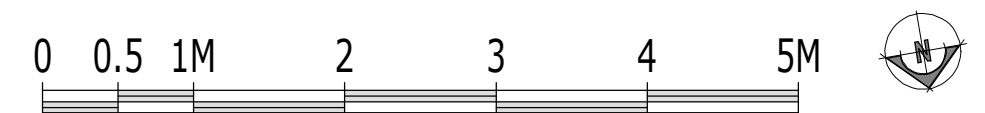

THIS DRAWING SHOULD BE READ IN CONJUNCTION WITH THE SPECIFICATION. IT REMAINS THE COPYRIGHT OF THE DESIGNER AND MUST NOT BE USED, ALTERED OR COPIED WITHOUT PERMISSION

Proposed Double Storey Side & Rear Extension.

SITE: 46 Laurel Lane, West Drayton. UB7 7TX

	PROPERTY SERVICES		DRAWN:	SCALE:	DATE:
	Architectural Designers & Surveyors		DAF	1 : 50 @ A3	October '21
	Newbury (01635) 864956		DRAWING NO: 21/457/02		REV: