




Proposed Front Elevation

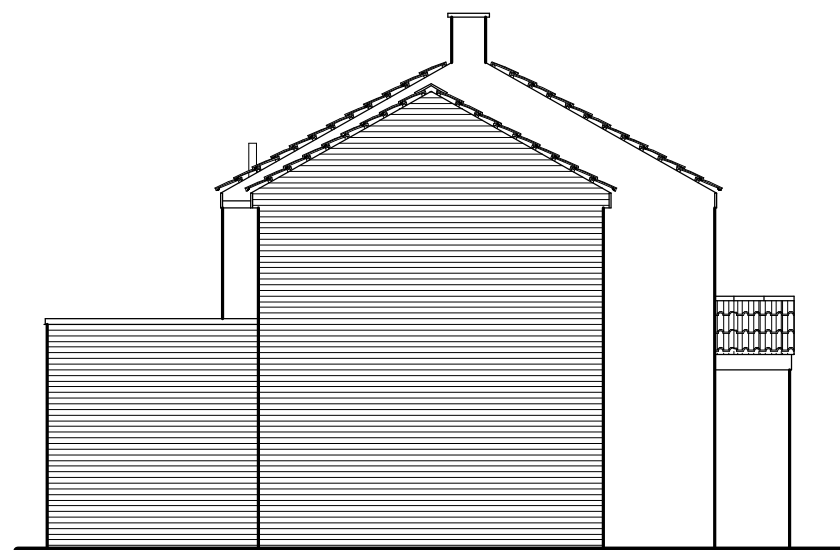

Proposed Side Elevation

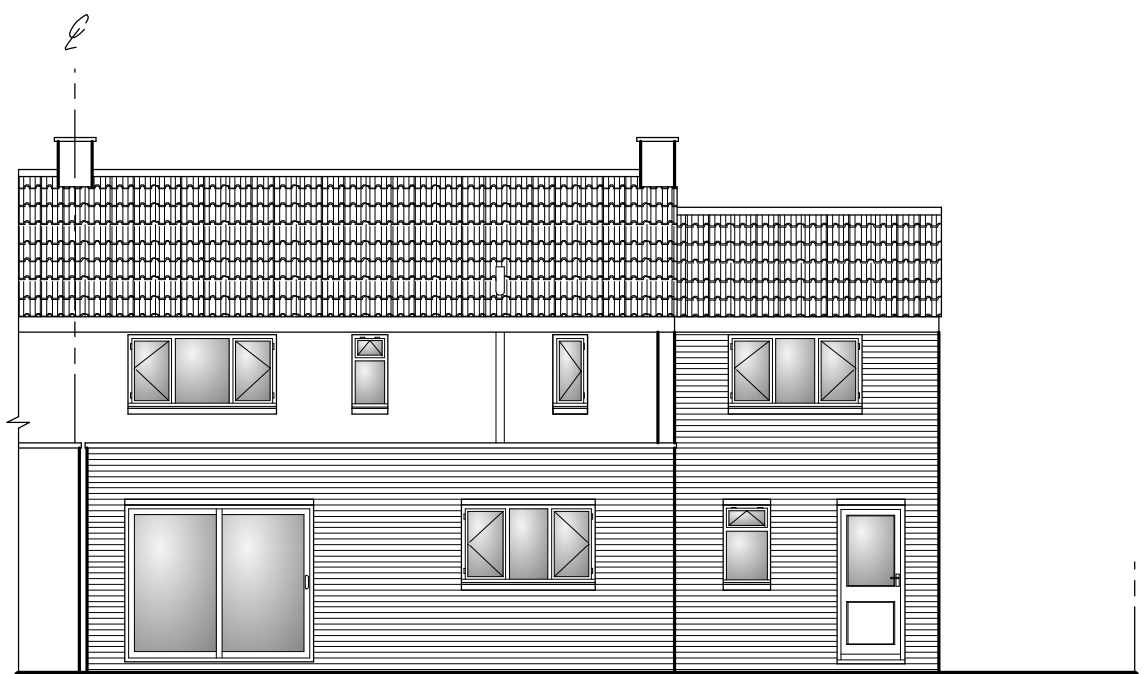

Proposed Rear Elevation

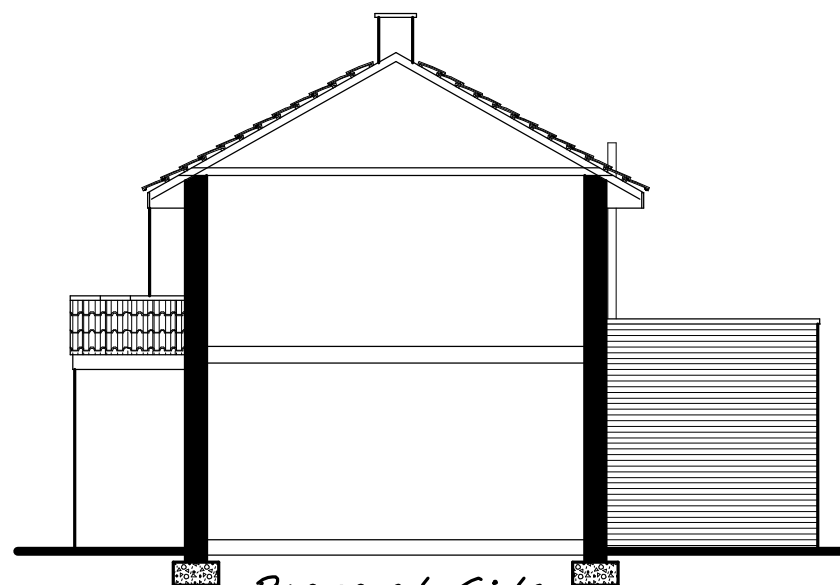

*Proposed Side
Elevation*



THIS DRAWING SHOULD BE READ IN
CONJUNCTION WITH THE SPECIFICATION.
IT REMAINS THE COPYRIGHT OF THE DESIGNER AND MUST NOT
BE USED, ALTERED OR COPIED WITHOUT PERMISSION

**Proposed Double Storey Side
& Single Storey Rear Extensions.**

SITE: 46 Laurel Lane,
West Drayton.
UB7 7TX



PROPERTY SERVICES
Architectural Designers
& Surveyors
Newbury (01635) 864956

DRAWN: DAF	SCALE: 1 : 100 @ A3	DATE: December '22
DRAWING NO: 21/457/26		REV: A