

PROPOSED SIDE ELEVATION

SCALE 1:100

PROPOSED REAR ELEVATION


SCALE 1:100

PROPOSED SIDE ELEVATION

SCALE 1:100

PROPOSED FRONT ELEVATION


SCALE 1:100

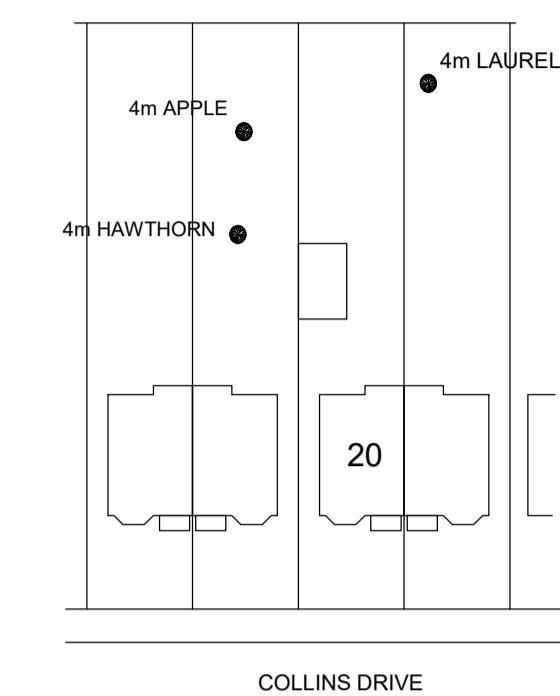


BLOCK PLAN

SCALE 1:500


20m

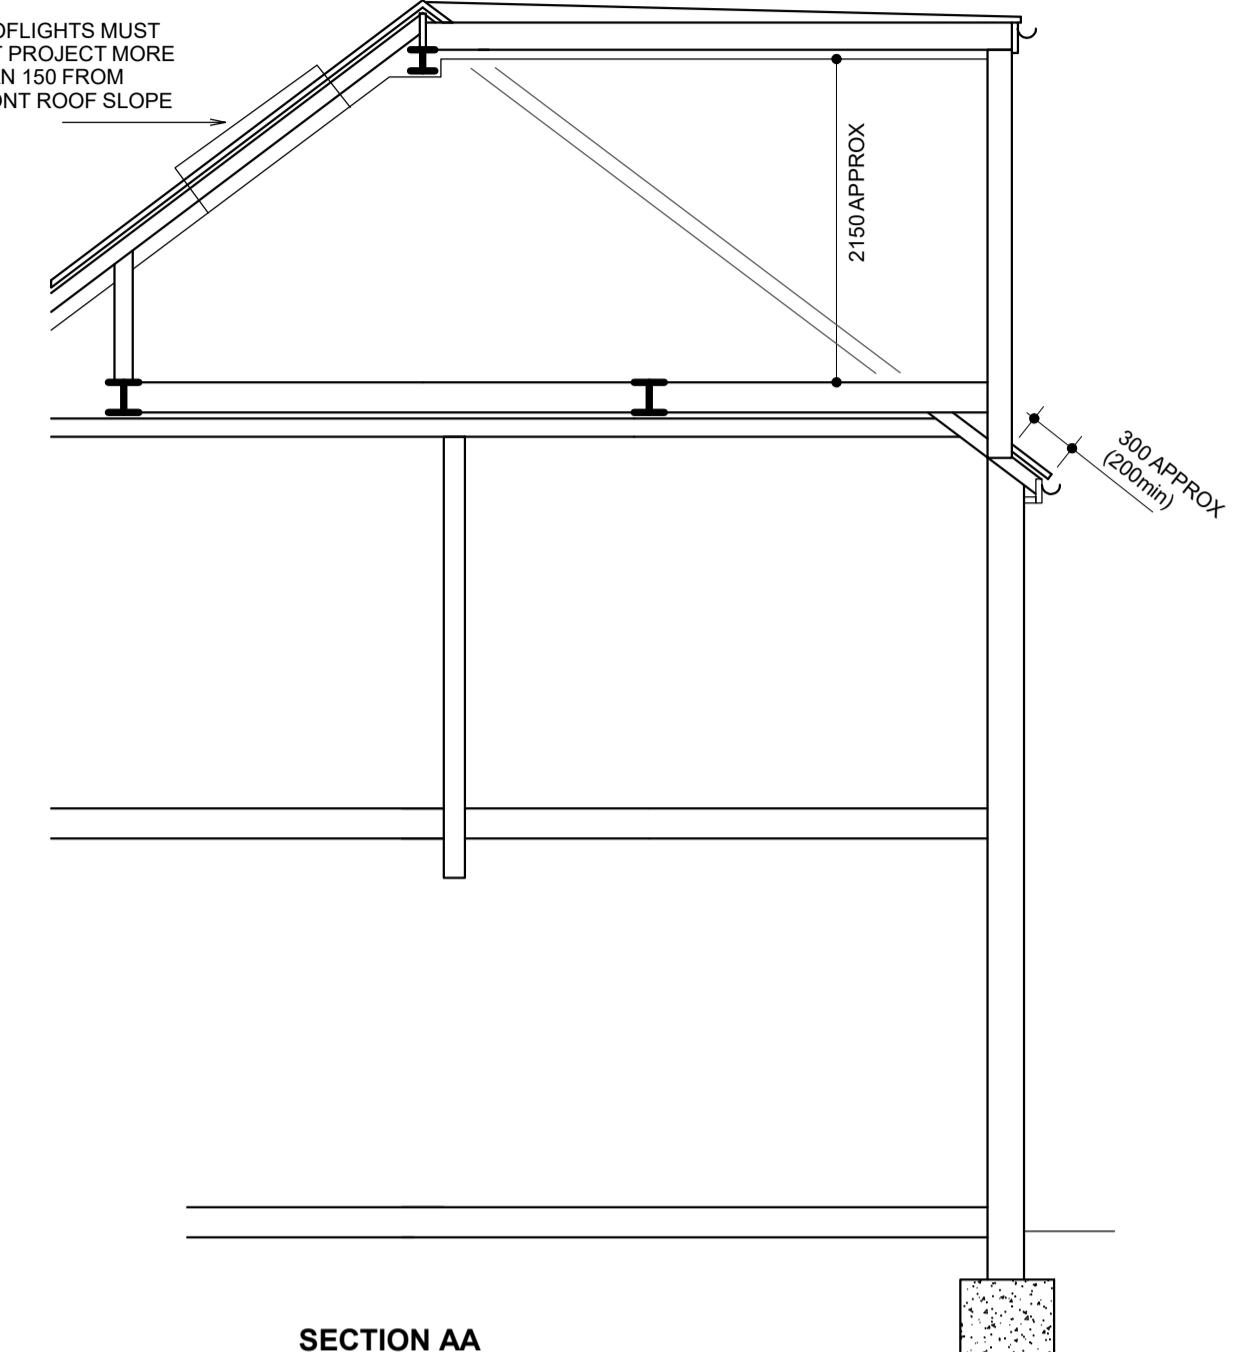

SECTION AA

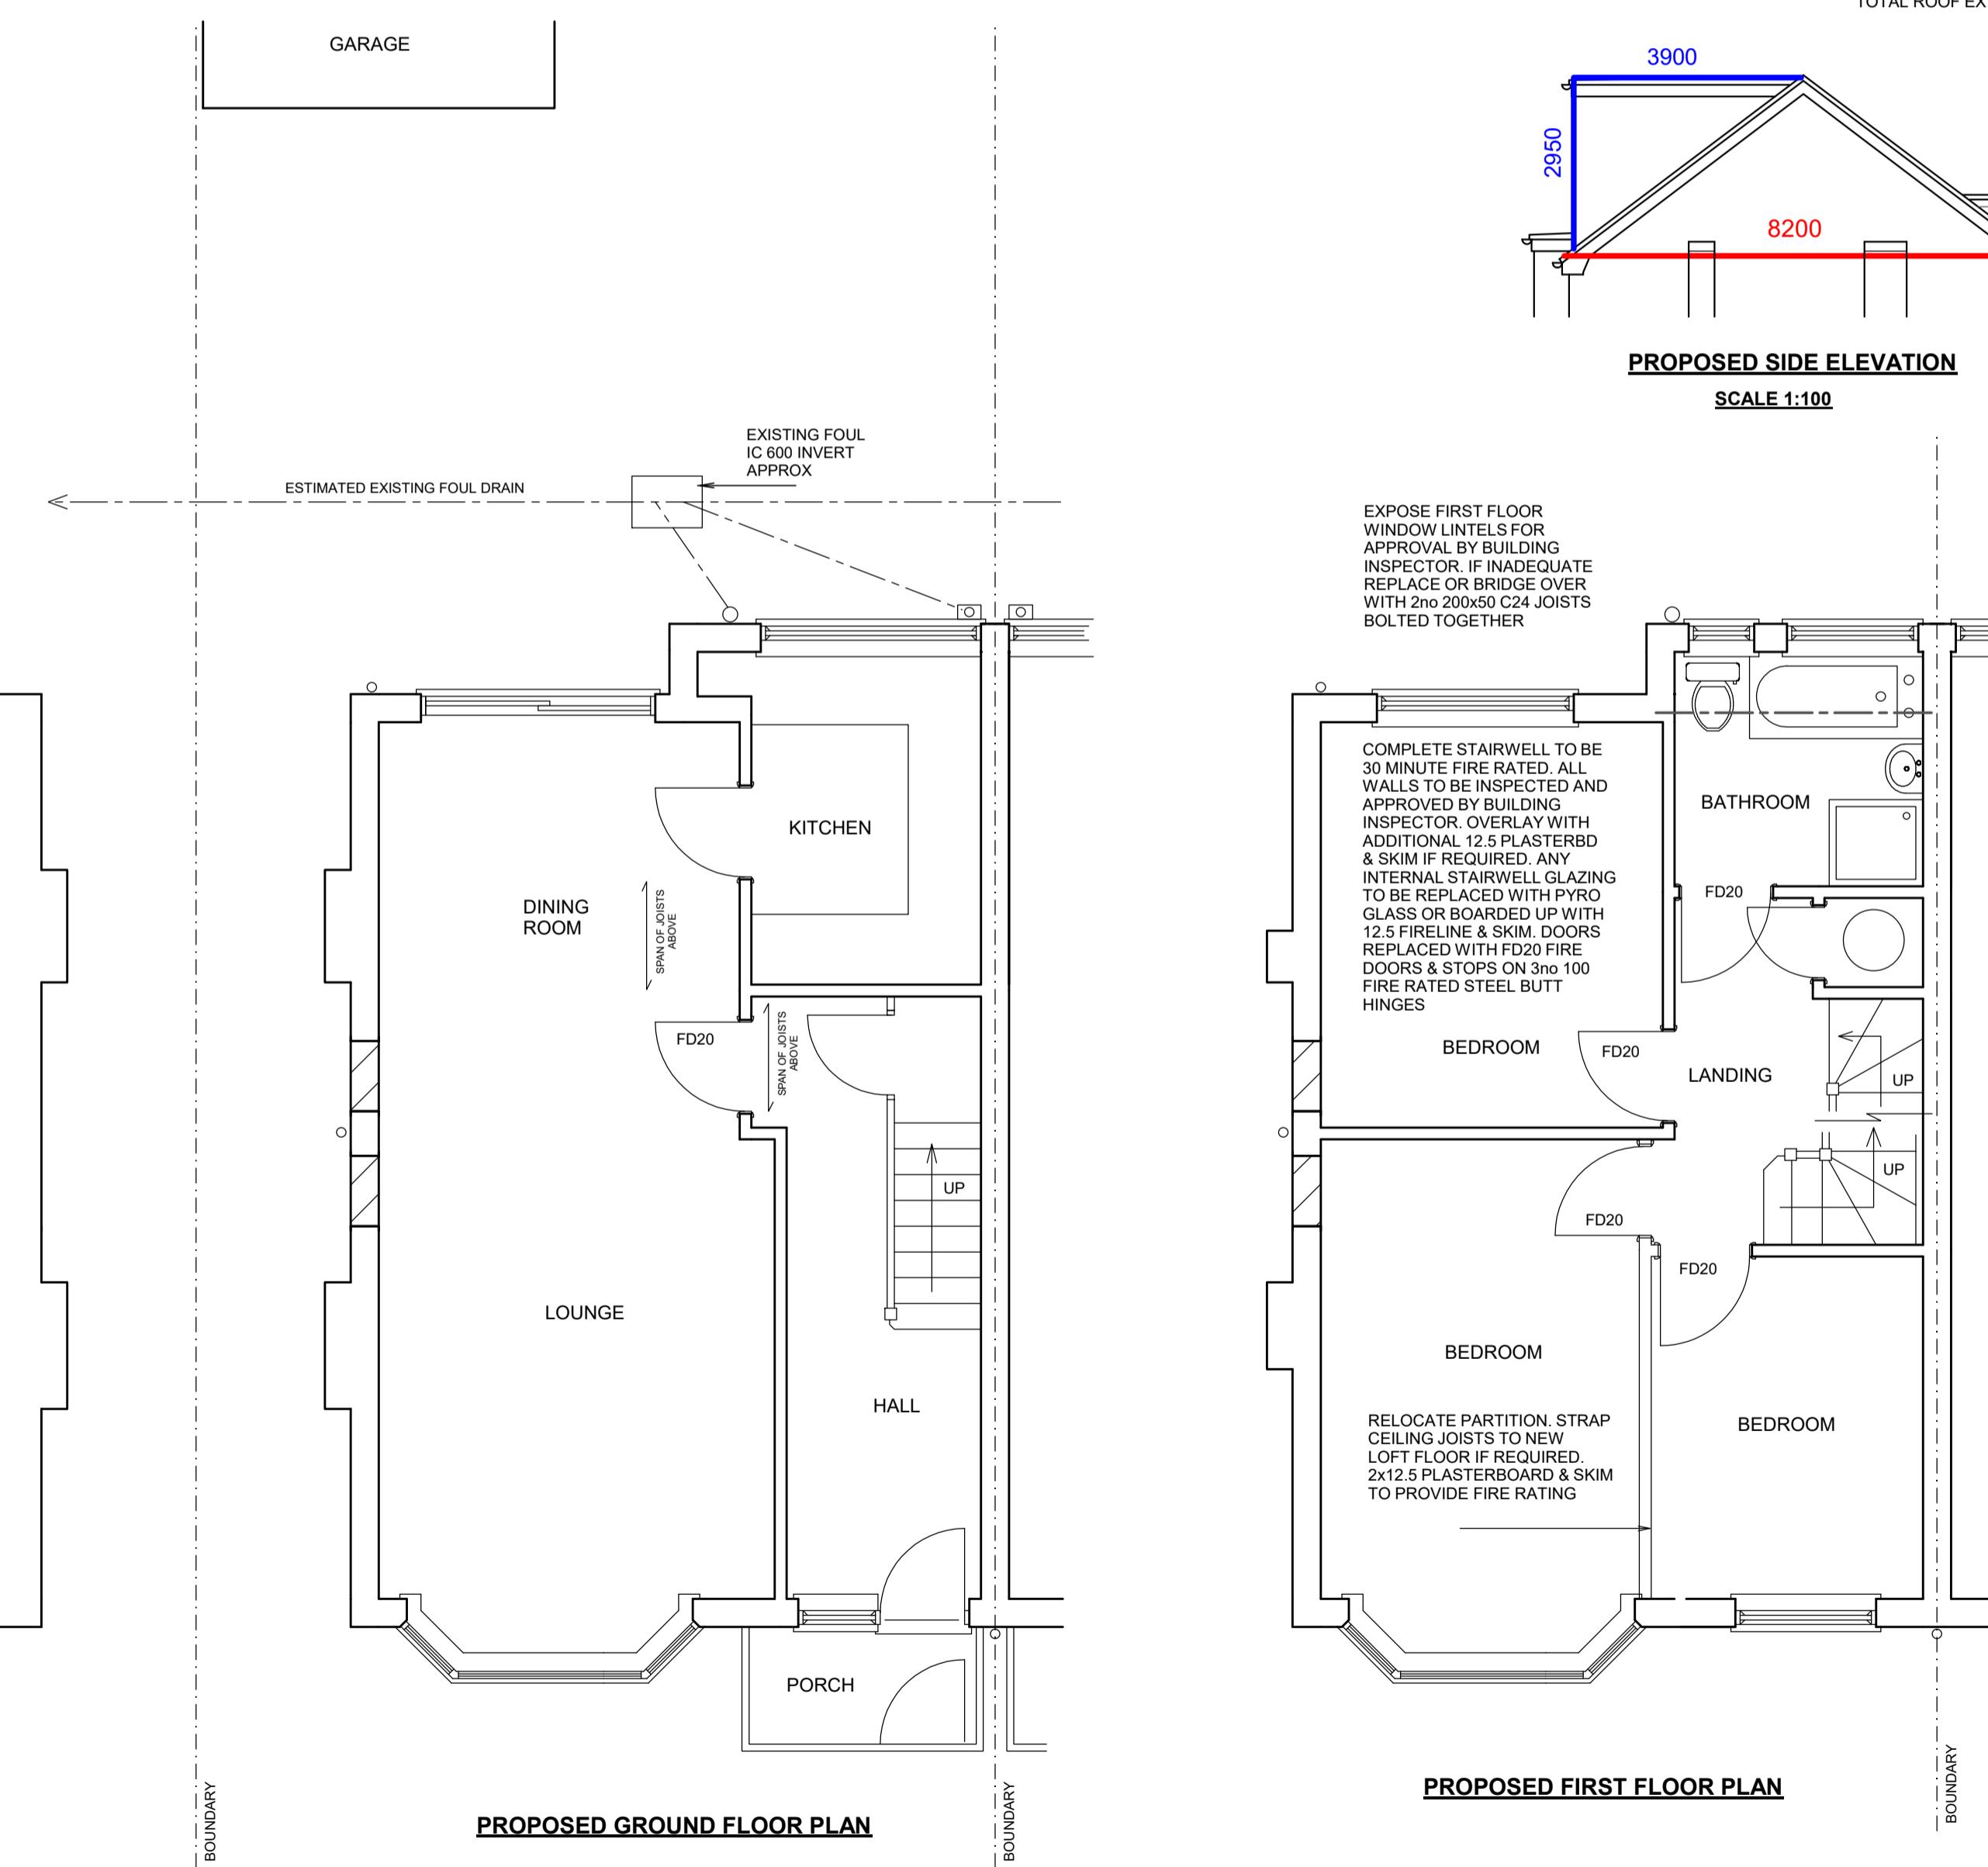


PROPOSED GROUND FLOOR PLAN

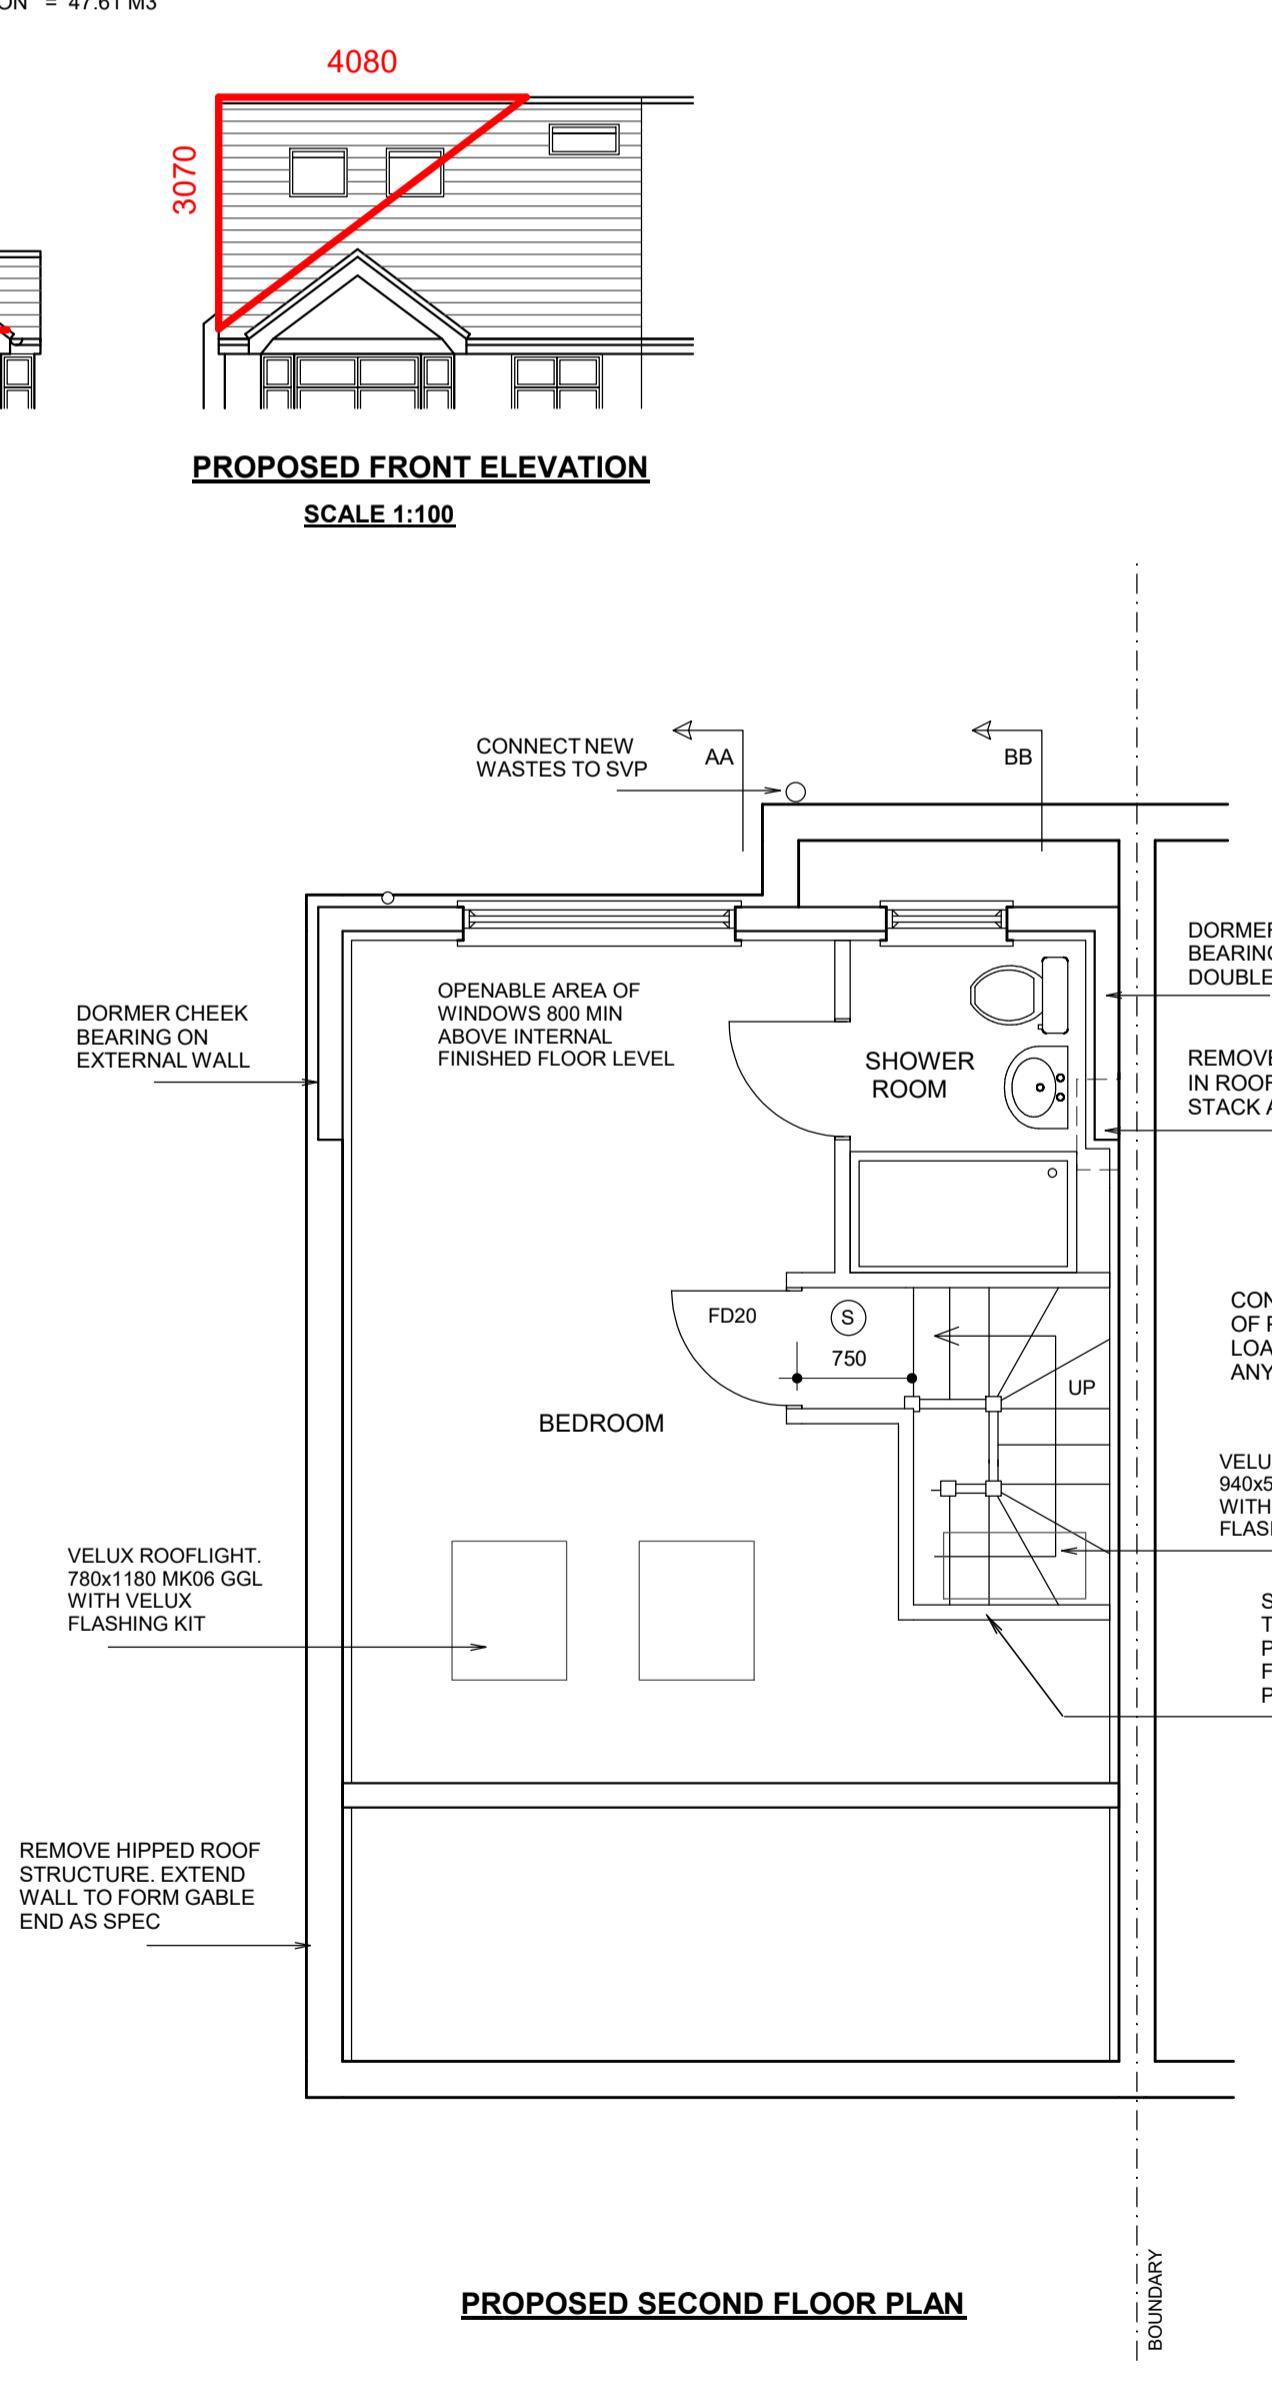

PROPOSED FIRST FLOOR PLAN

PROPOSED SECOND FLOOR PLAN

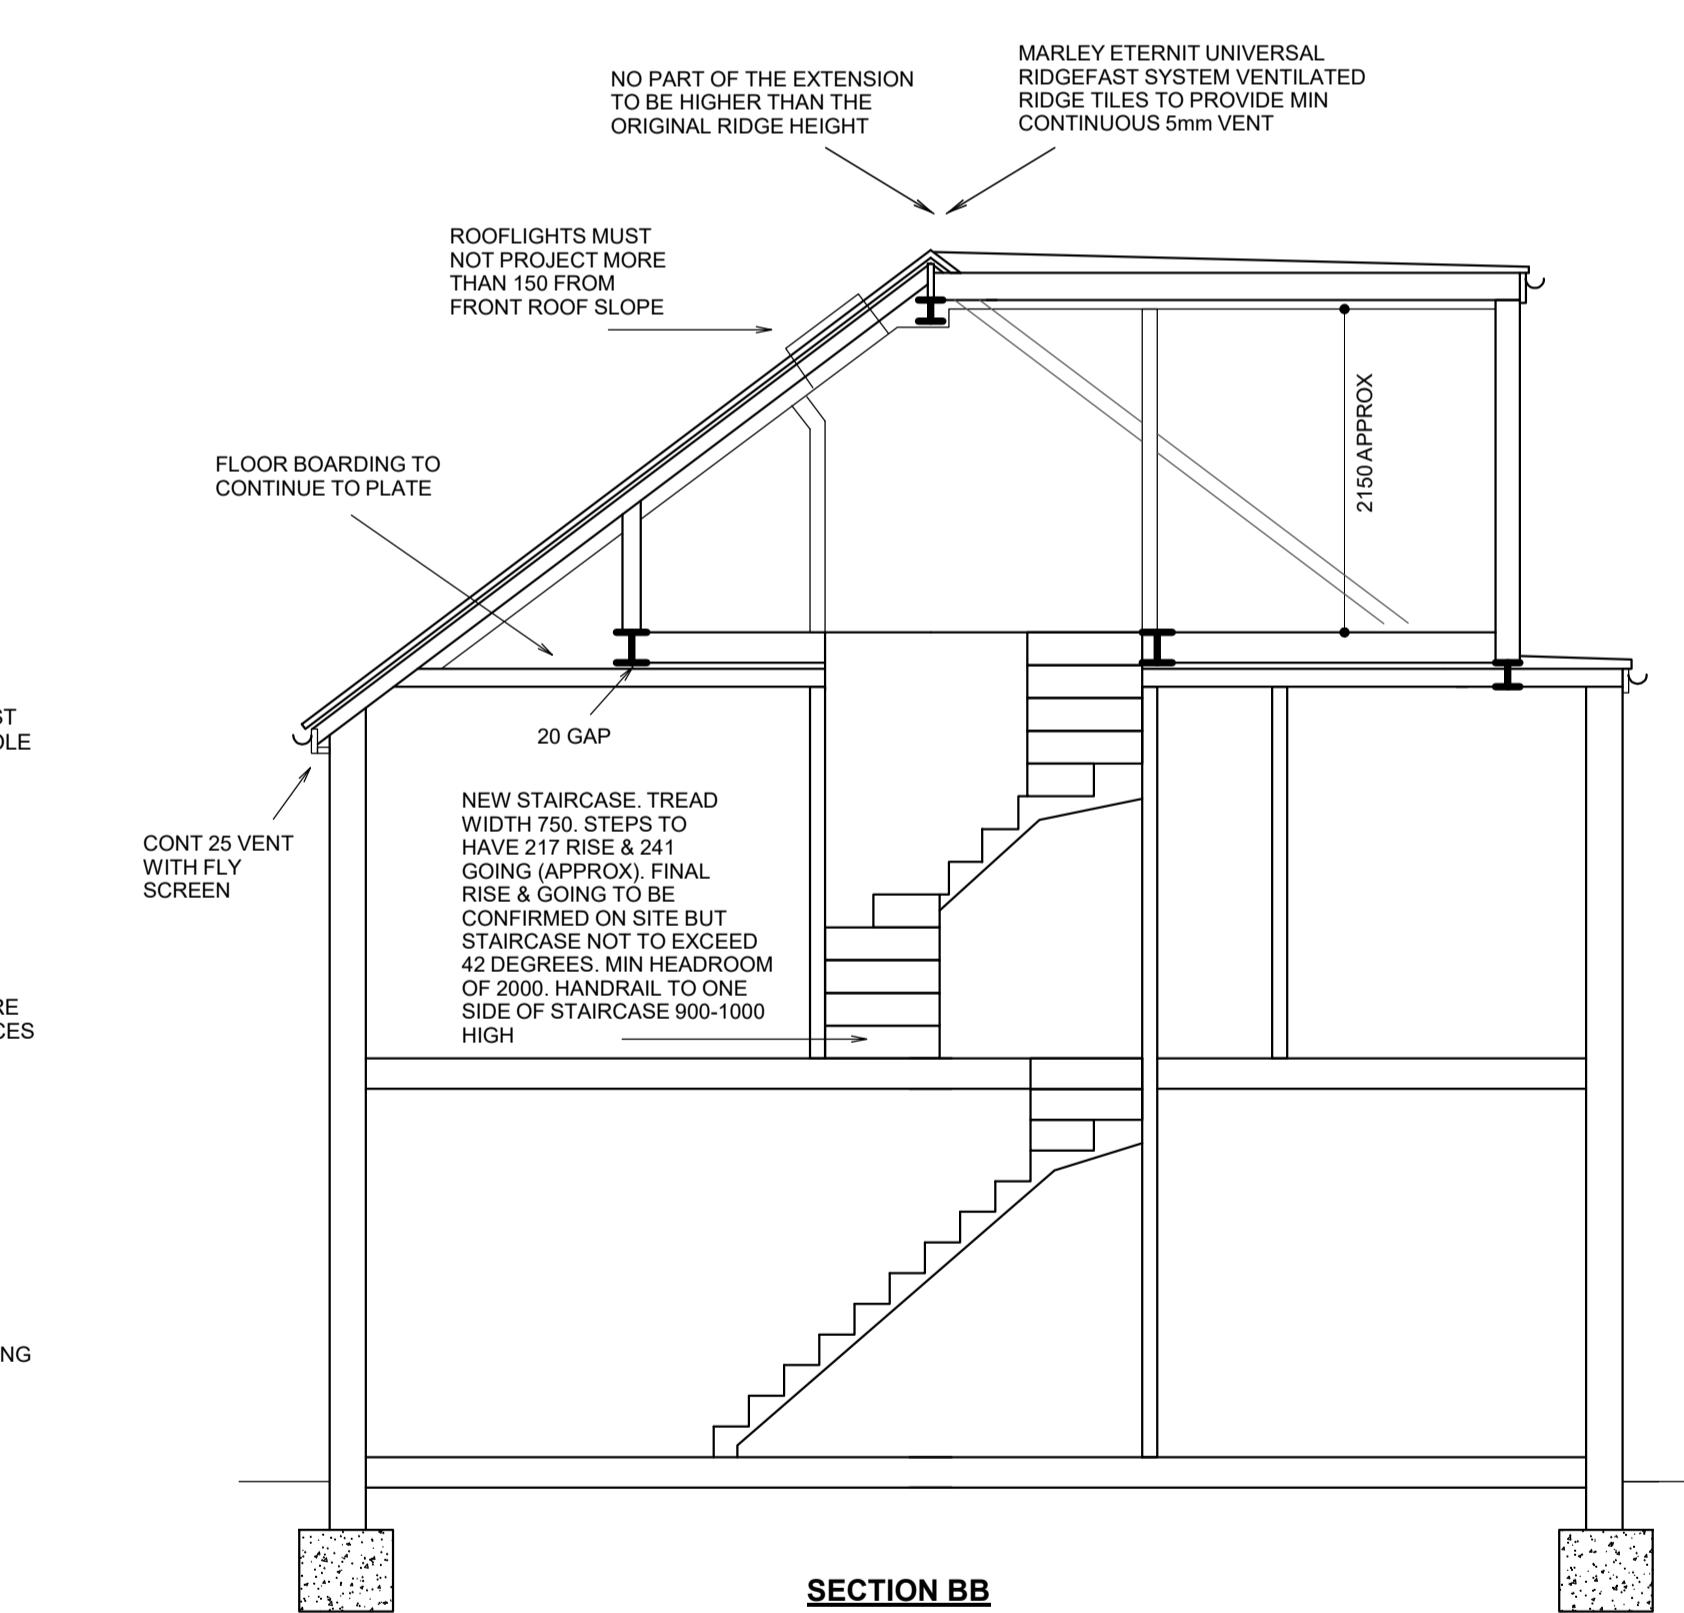

SECTION BB