

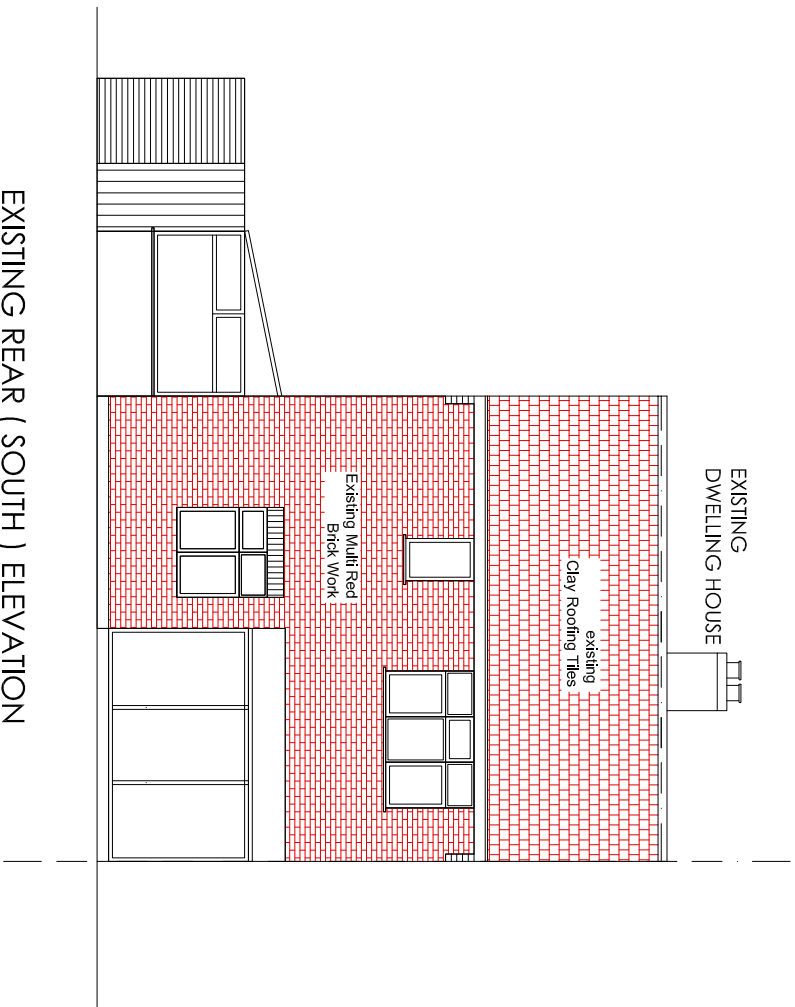


EXISTING FRONT ELEVATION


PROPOSED FRONT ELEVATION

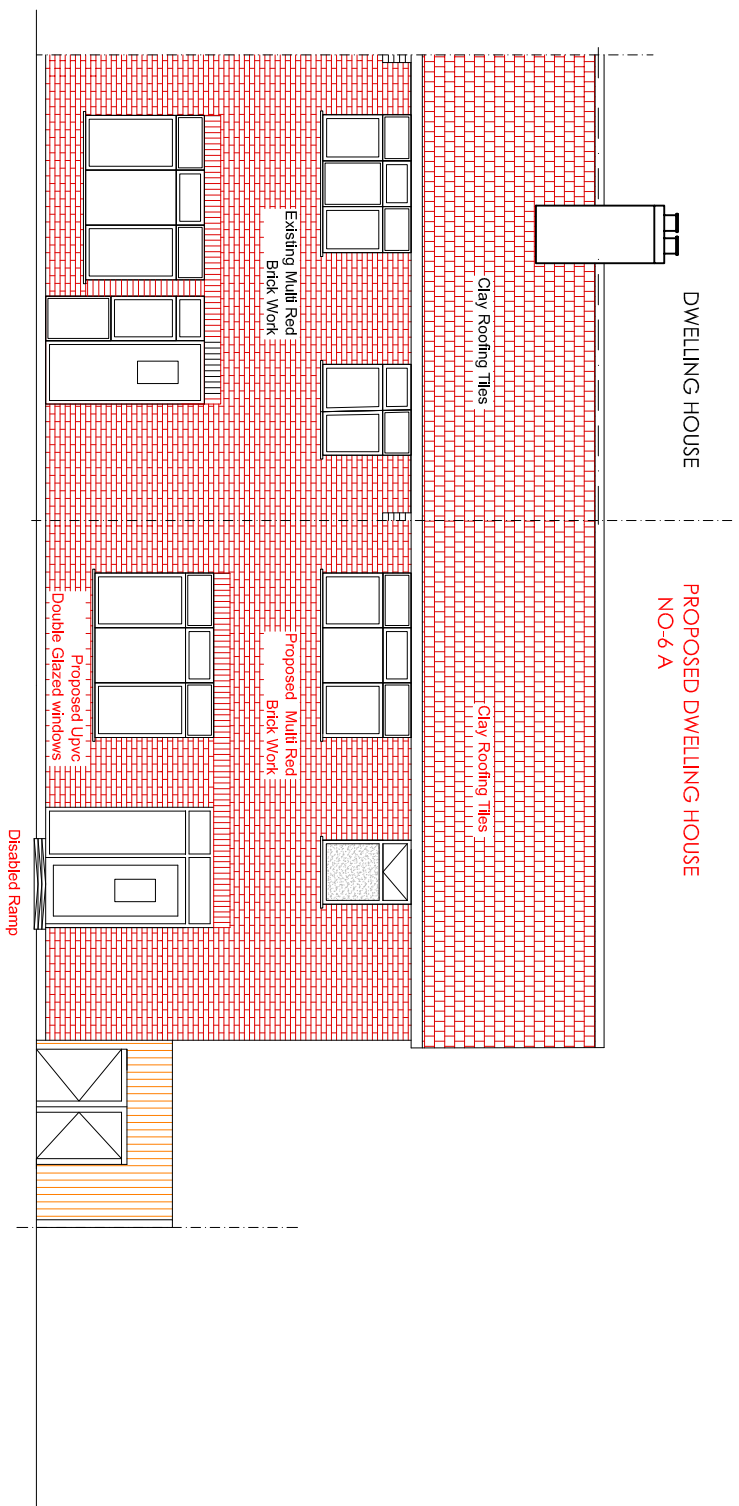


EXISTING REAR (SOUTH) ELEVATION

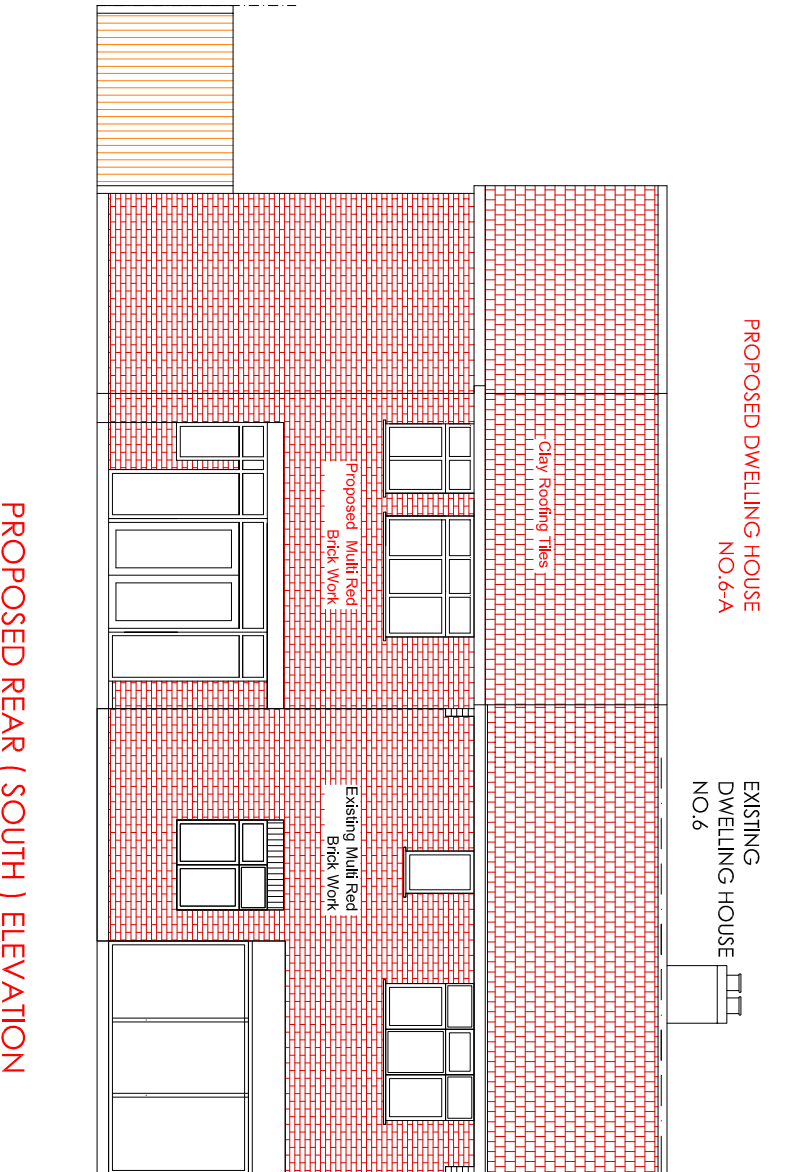

PROPOSED REAR (SOUTH) ELEVATION

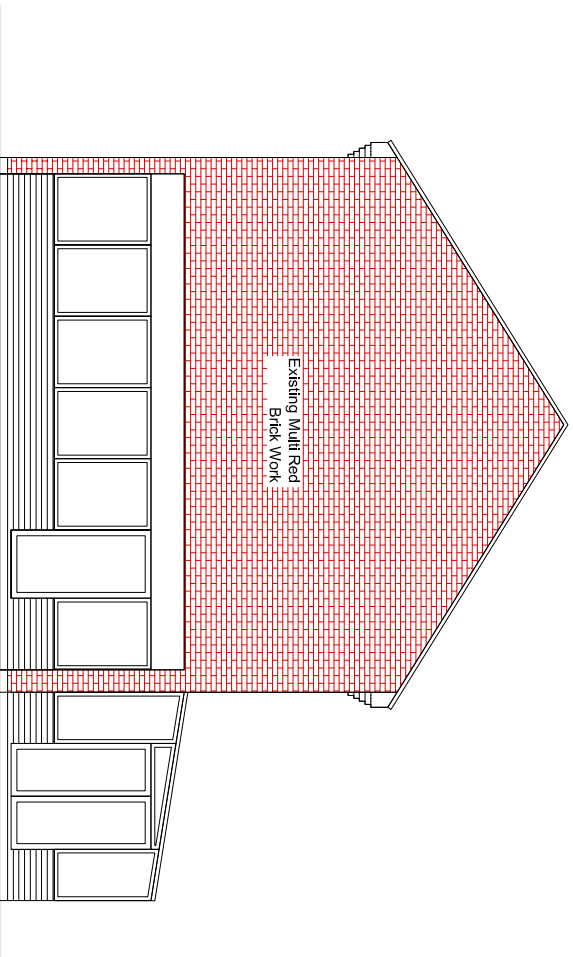

EXISTING WEST ELEVATION

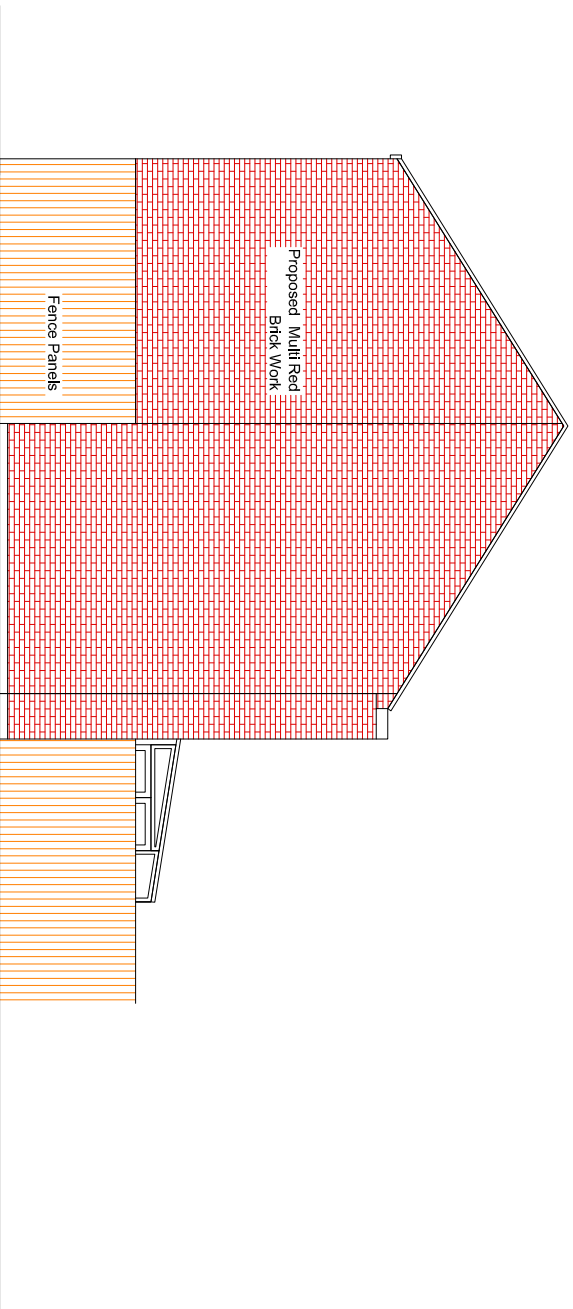

PROPOSED WEST ELEVATION

CLIENT

Mr Vinod Takkar
Land Adj No.6 Newlyn Close
Uxbridge , UB8 3PA

JOB TITLE

Proposal for Demolition of the Garage and
Erection of a semi detached 2 Bedroom + Study
House adjoining the existing Dwellinghouse
to include Provision of Car
Parking spaces for pair of houses

DRAWING TITLE

Existing & Proposed Elevations

SCALE	DATE
1-100@A2	26-09-2024
DRAWING NO.	REVISION-
FW-2024-04	