

AERIAL VIEW

Site shown  
in red



Description of proposed works

Ground floor - Rear extension  
- Internal alterations

Drawing nos. scale Description


01 1:1250 Title sheet & Location Plan

Existing

02 1:100 Site plan  
03 1:100 Ground floor plan  
04 1:100 First floor plan  
05 1:100 Roof plan  
06 1:100 Elevations - Front + Rear  
07 1:100 Elevations - Side  
08 ..... Photos - front, rear & garden views

Proposed

09 1:100 Site plan  
10 1:100 Ground floor plan  
11 1:100 Roof plan  
12 1:100 Elevations - Front + Rear  
13 1:100 Elevations - Side  
14 ..... Heritage statement

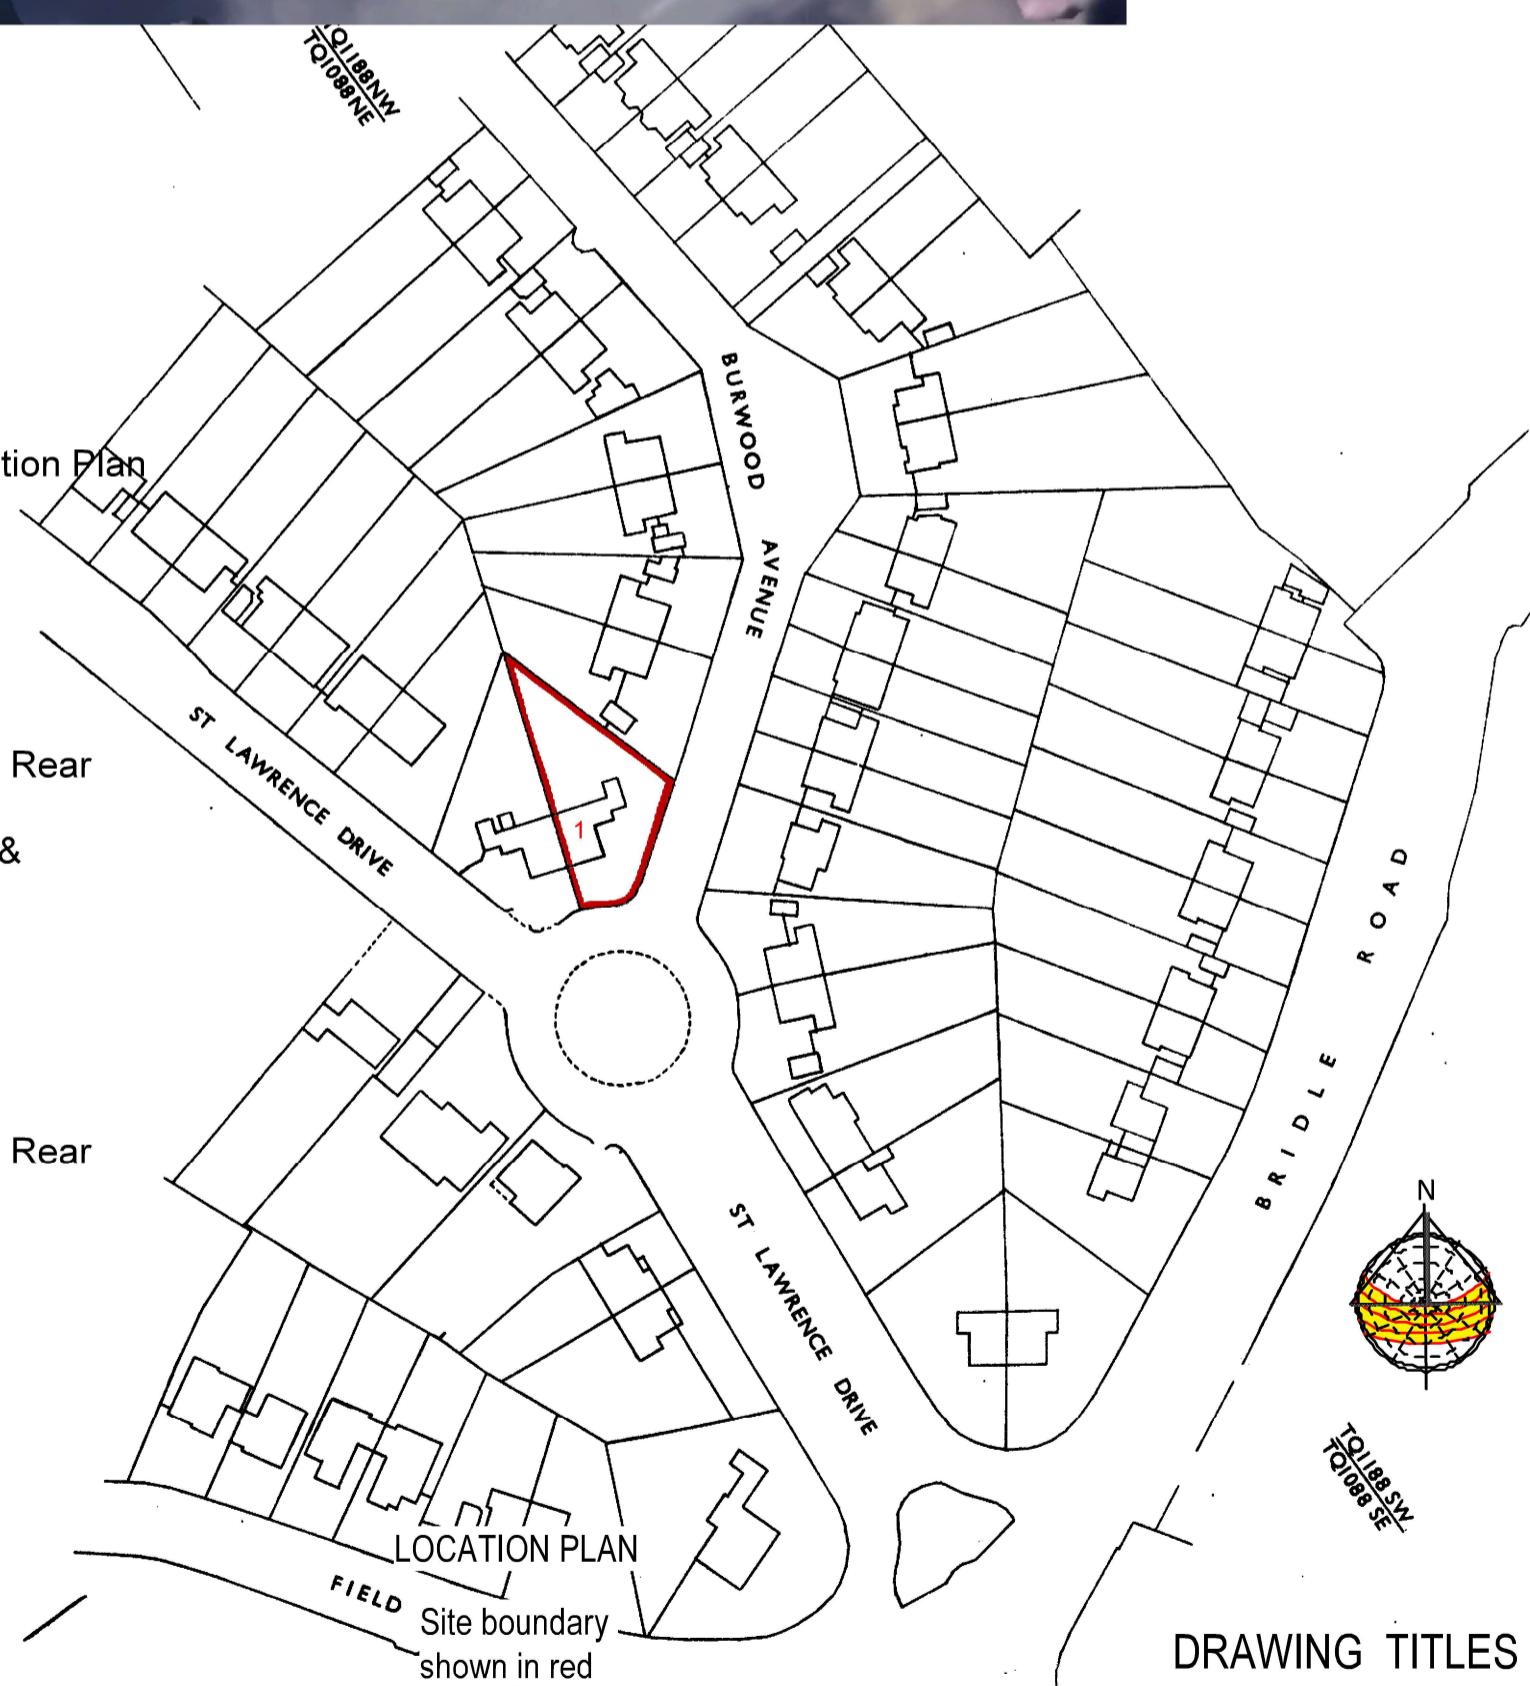

DRAWING TITLES  
&

LOCATION PLAN

Purpose - Householder planning application


All dimensions to be checked on site.  
All omissions & discrepancies to be reported  
to the designer.

PROJECT: 1 Burwood Avenue,  
Pinner, HA5 2RY DATE: 30/03/2025

© SSK architects owns the copyright of this  
drawing which must not be reproduced in  
whole or part without the written permission.

DWG NO: TITLE SHEET 01 REVISION:

scale - 1 : 1250 @ A3

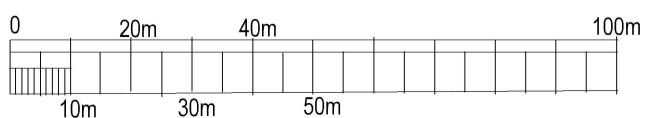

tel : 0796 222 3141

email : sandeep@sskarchitects.co.uk