





Ground Floor Plan

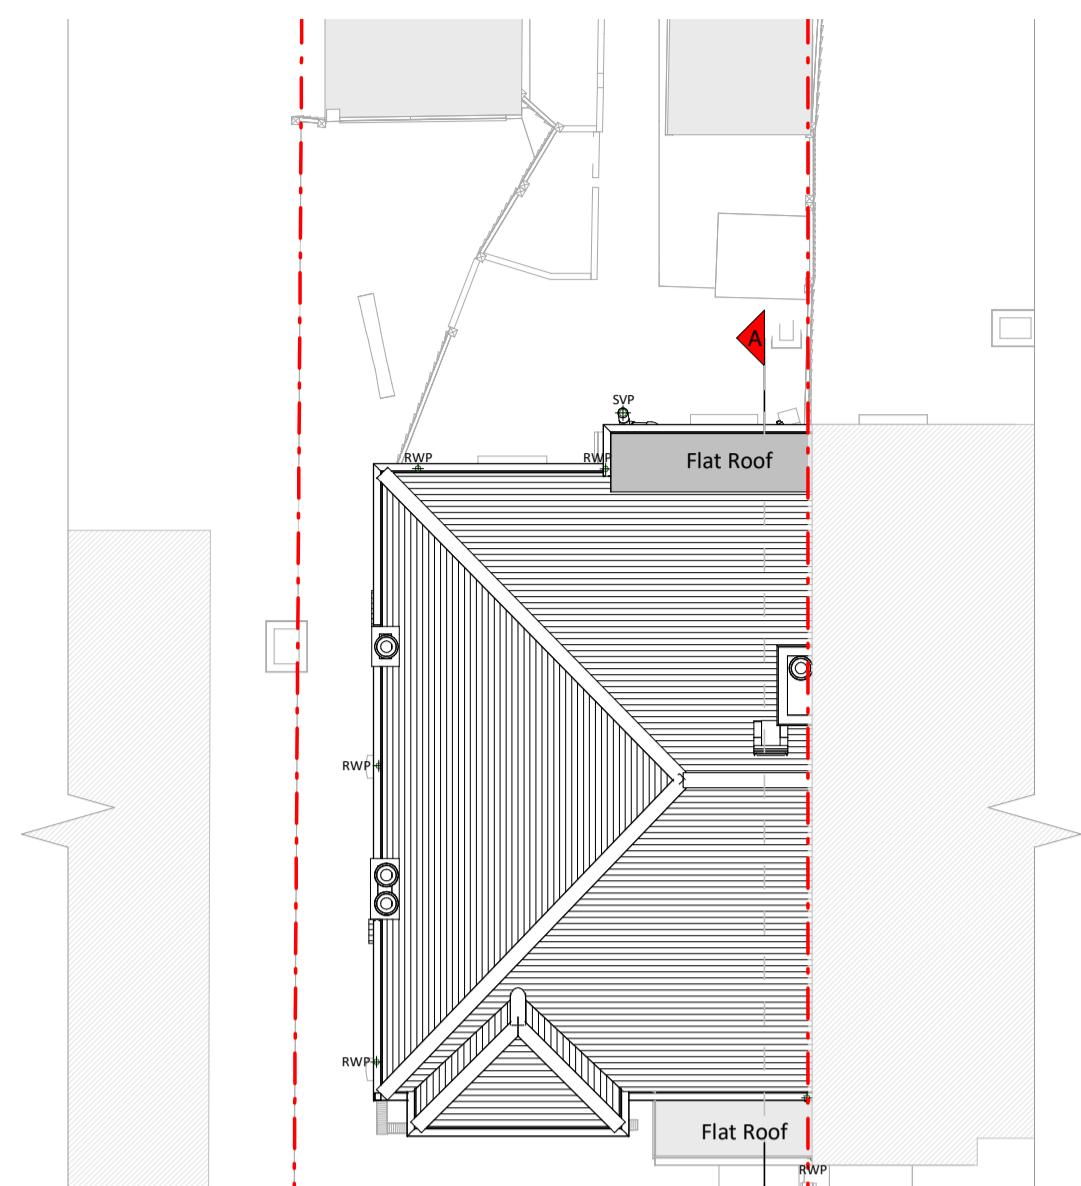


Roof Plan

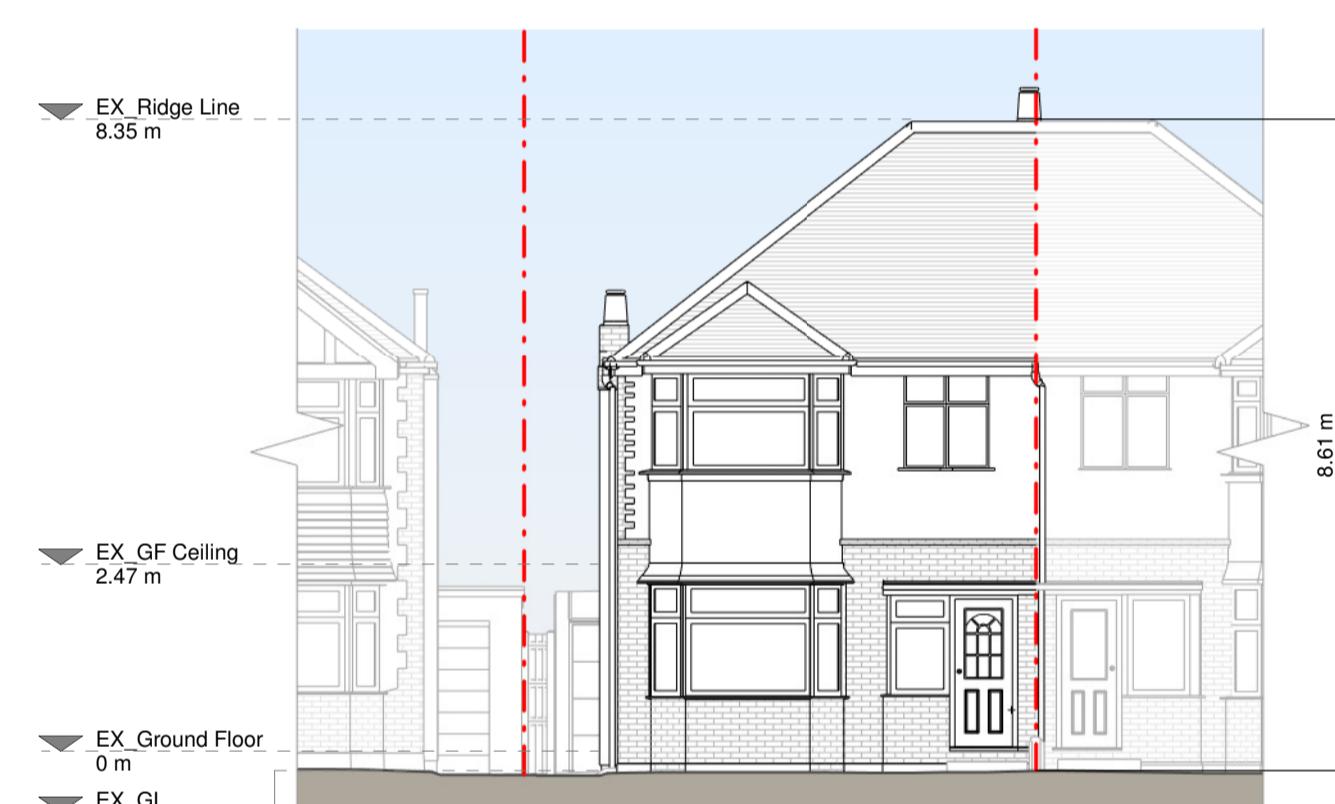

Front Elevation




Left Side Elevation

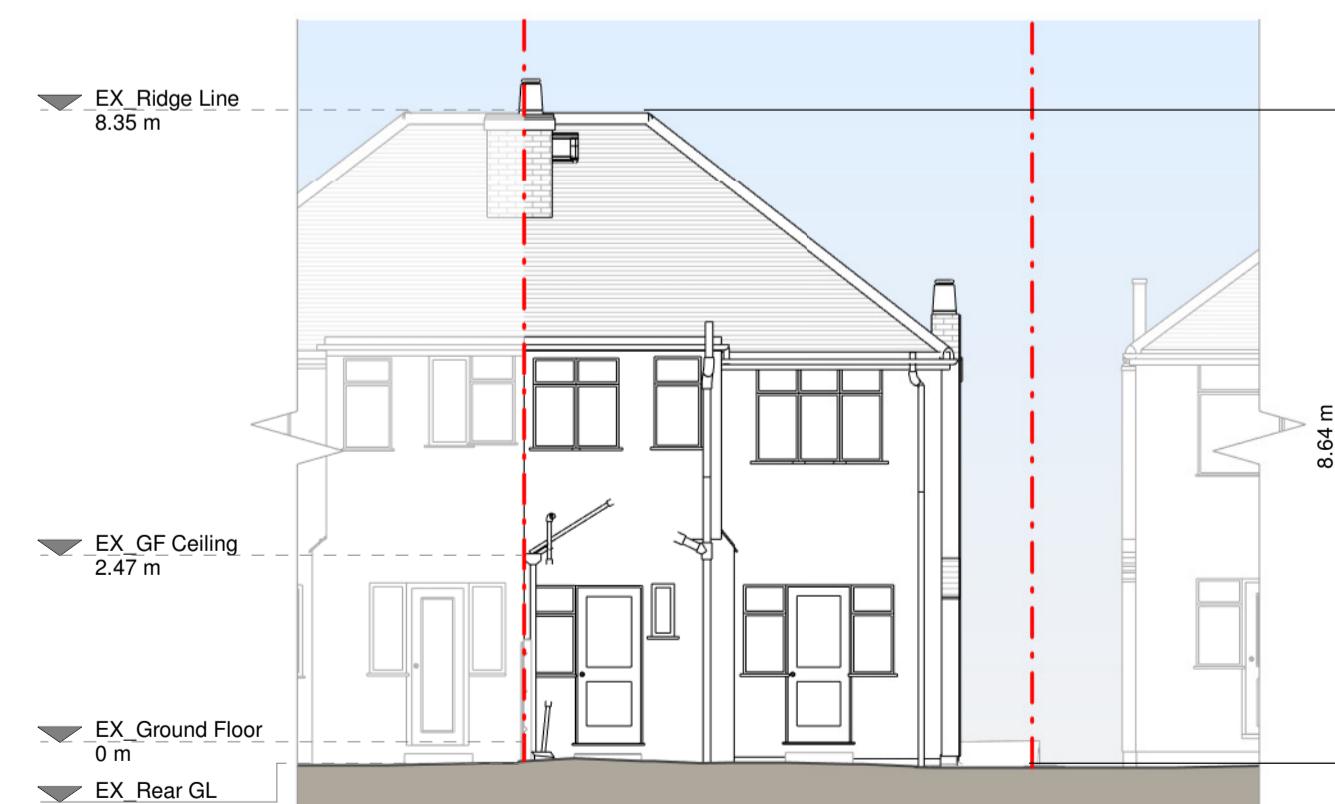

Rear Elevation



Right Side Elevation

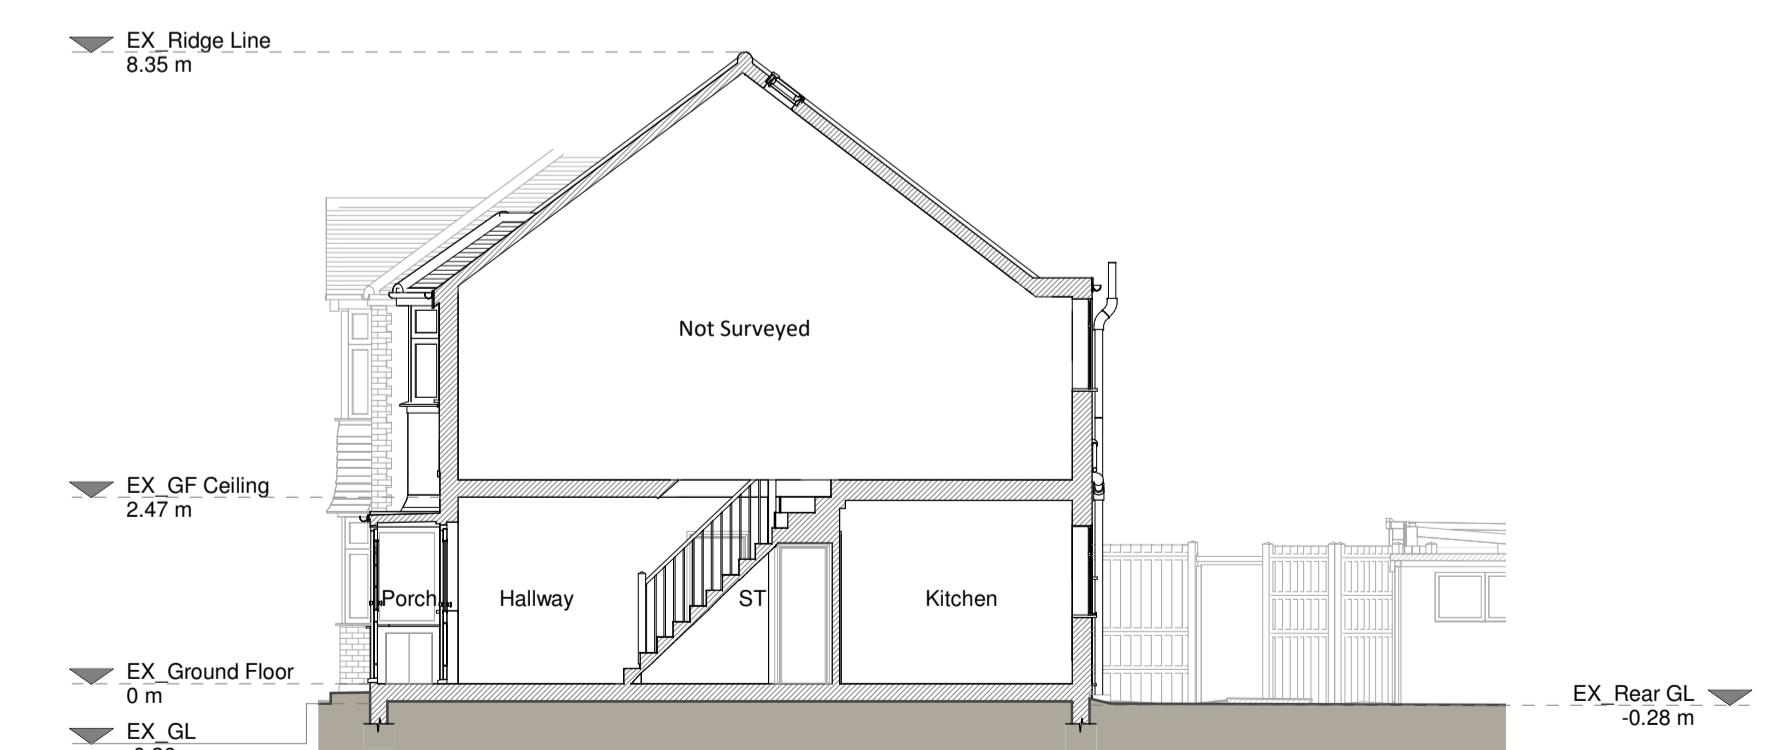

Section A - A

**Existing Materials:**  
 Brickwork / Walls - light painted render, red brick, pebbledash walls  
 Pitched roof - red micro concrete tiles  
 Flat roof - felt  
 Windows - White uPVC frame windows  
 Doors - White uPVC frame doors  
 RWP's / Gutter's / fascia's - Black uPVC & cast iron downspouts, gutters and white uPVC fascia boards

**KEY**

- Existing walls
- Existing furniture
- Boundary line
- Level line
- 1.5m head height
- 1.8m head height

Revision			
Rev	Notes	Date	
A	Planning	30/05/2023	



Proposed ground floor rear extension, internal alterations, demolition of existing garage, and all associated works at 13 Collins Drive, Ruislip, HA4 9EL

Drawing Status

Planning

Client

Stuart Coleman

Drawing Title

Existing Drawings

Scale 1:100 @ A1

Drawn AR


Checked UK

May 2023


Drawing No.

B185991-1100


Rev A

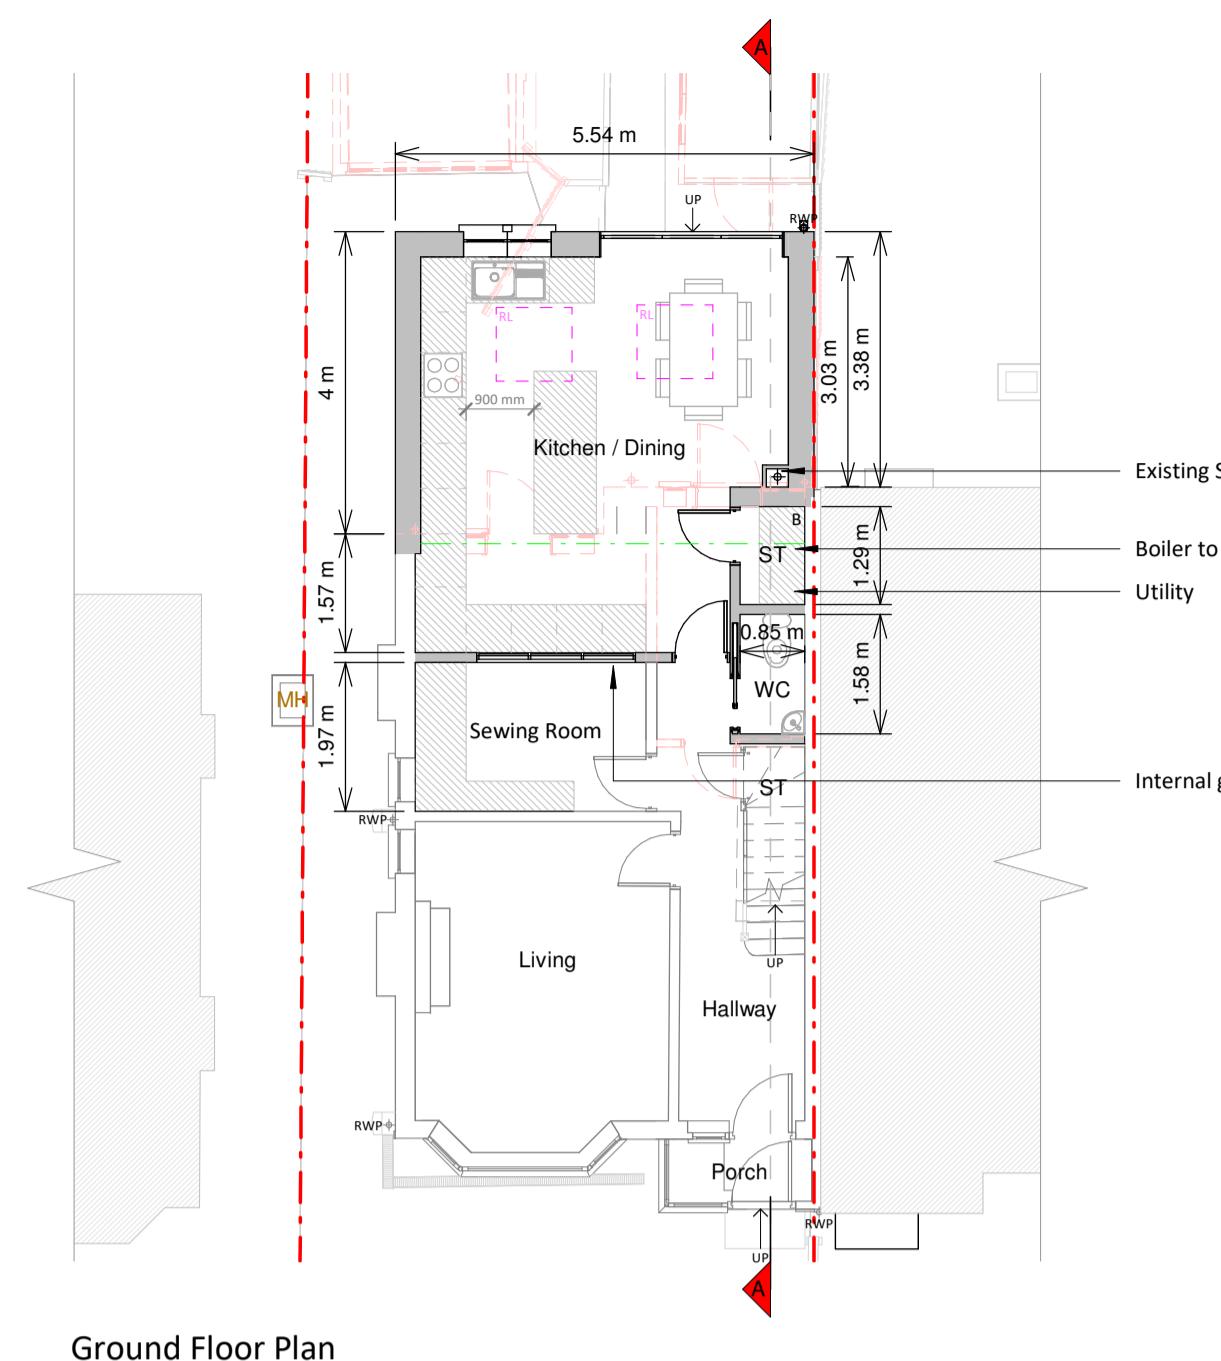


Ground Floor Plan

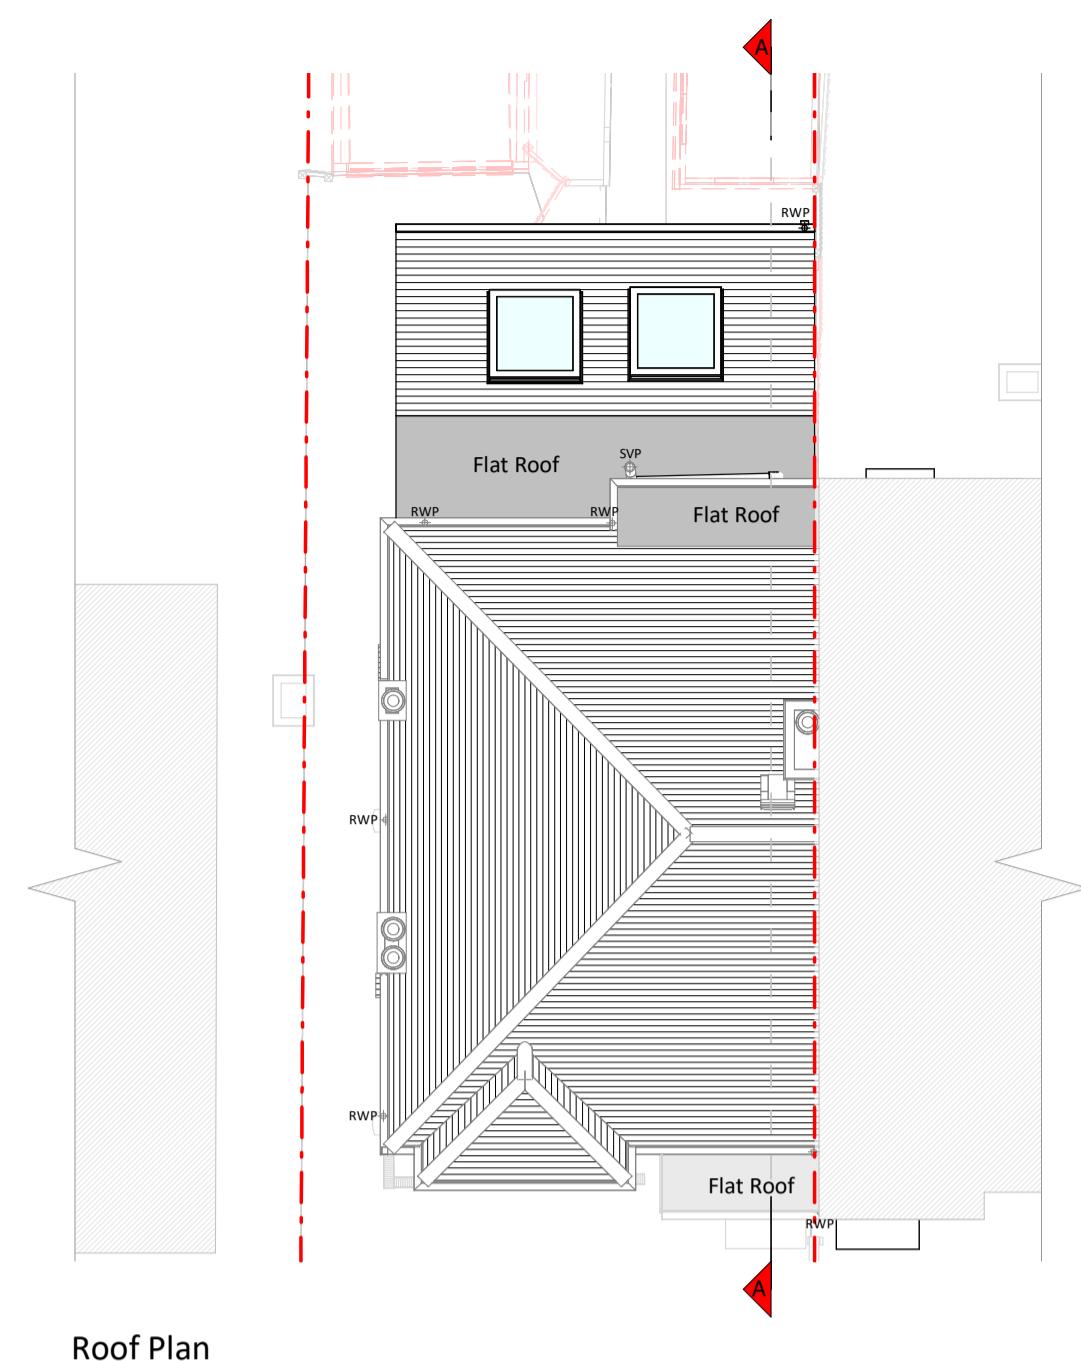


Roof Plan

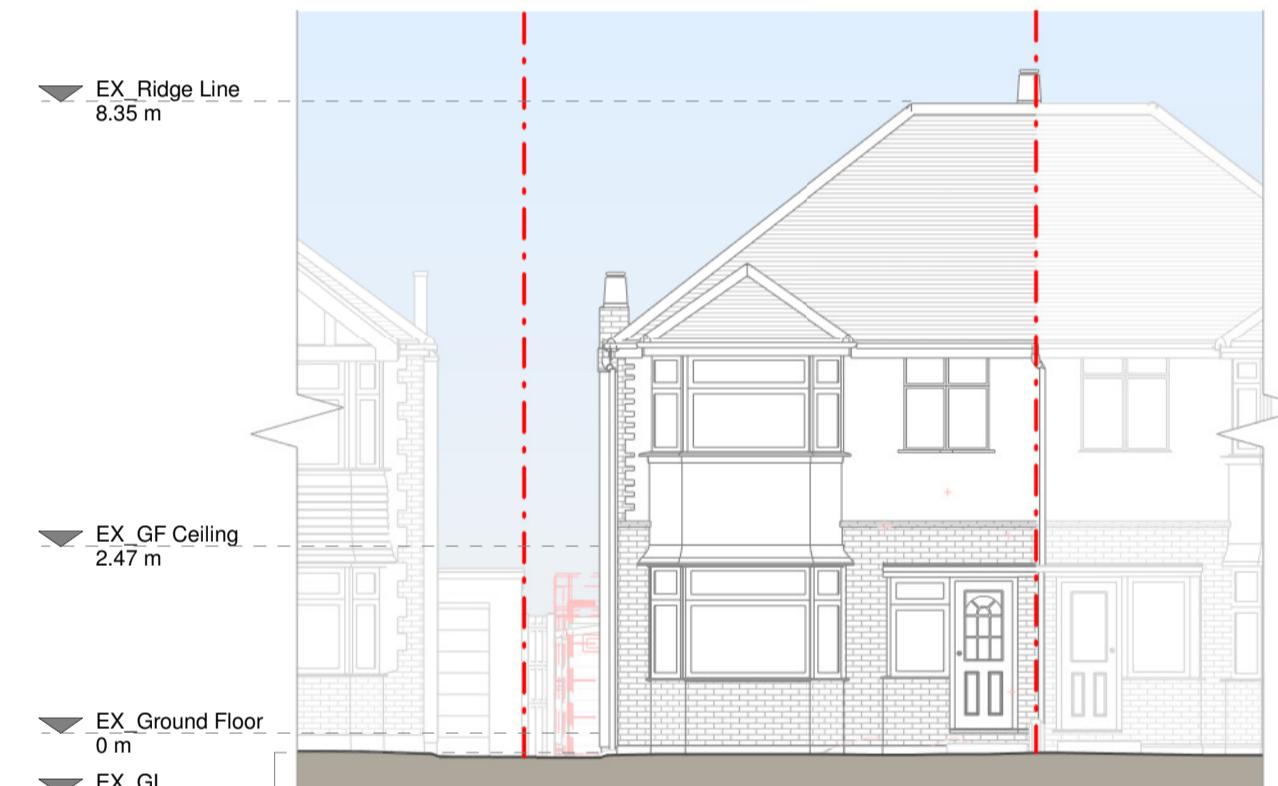


Front Elevation

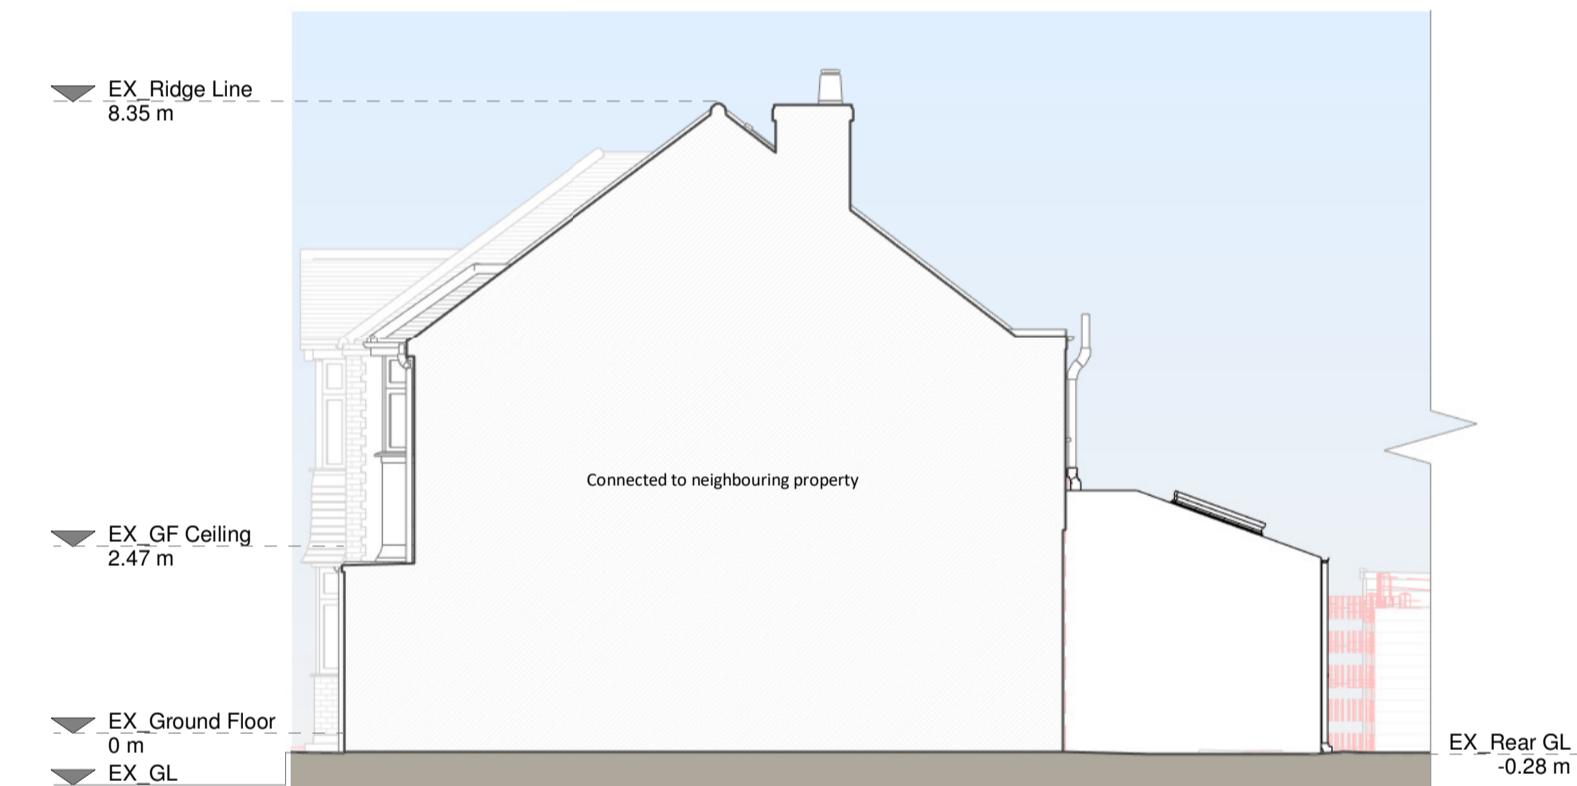


Right Side Elevation

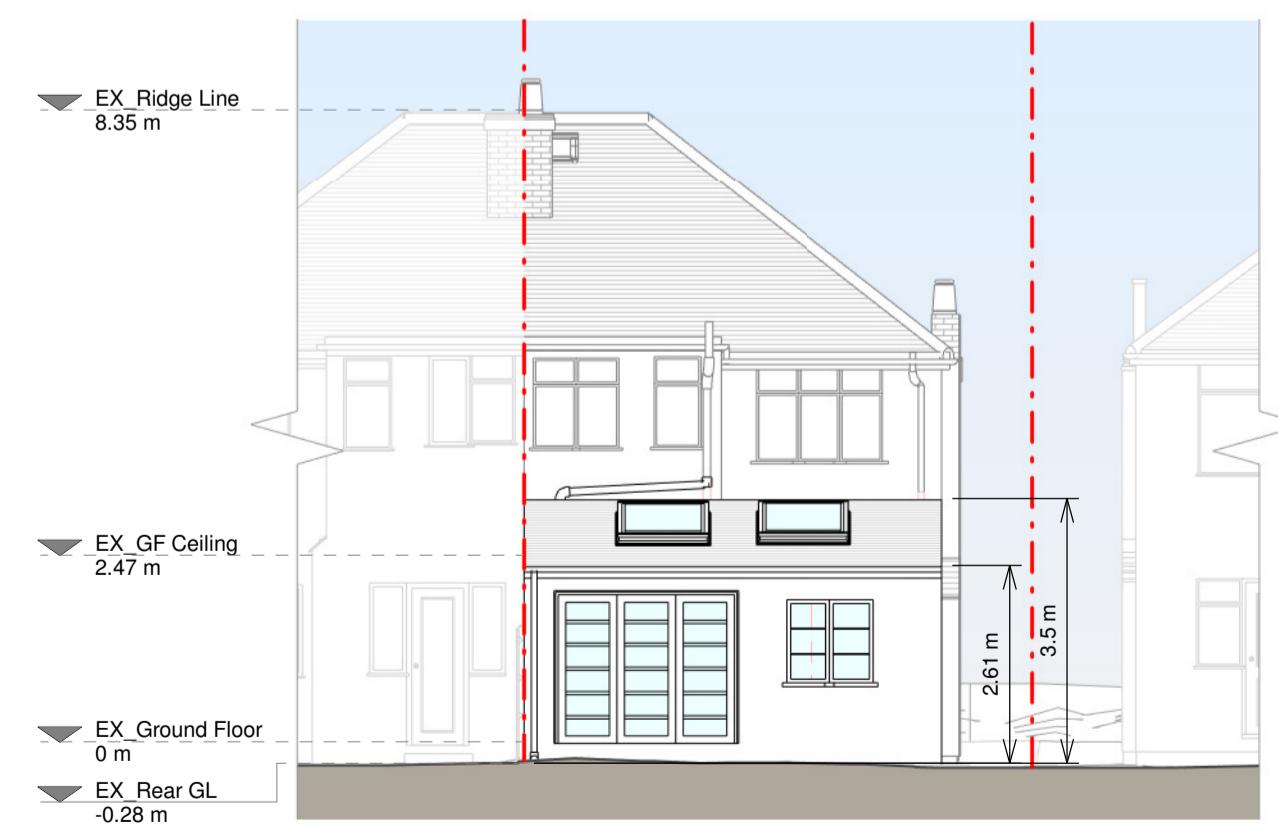

Rear Elevation

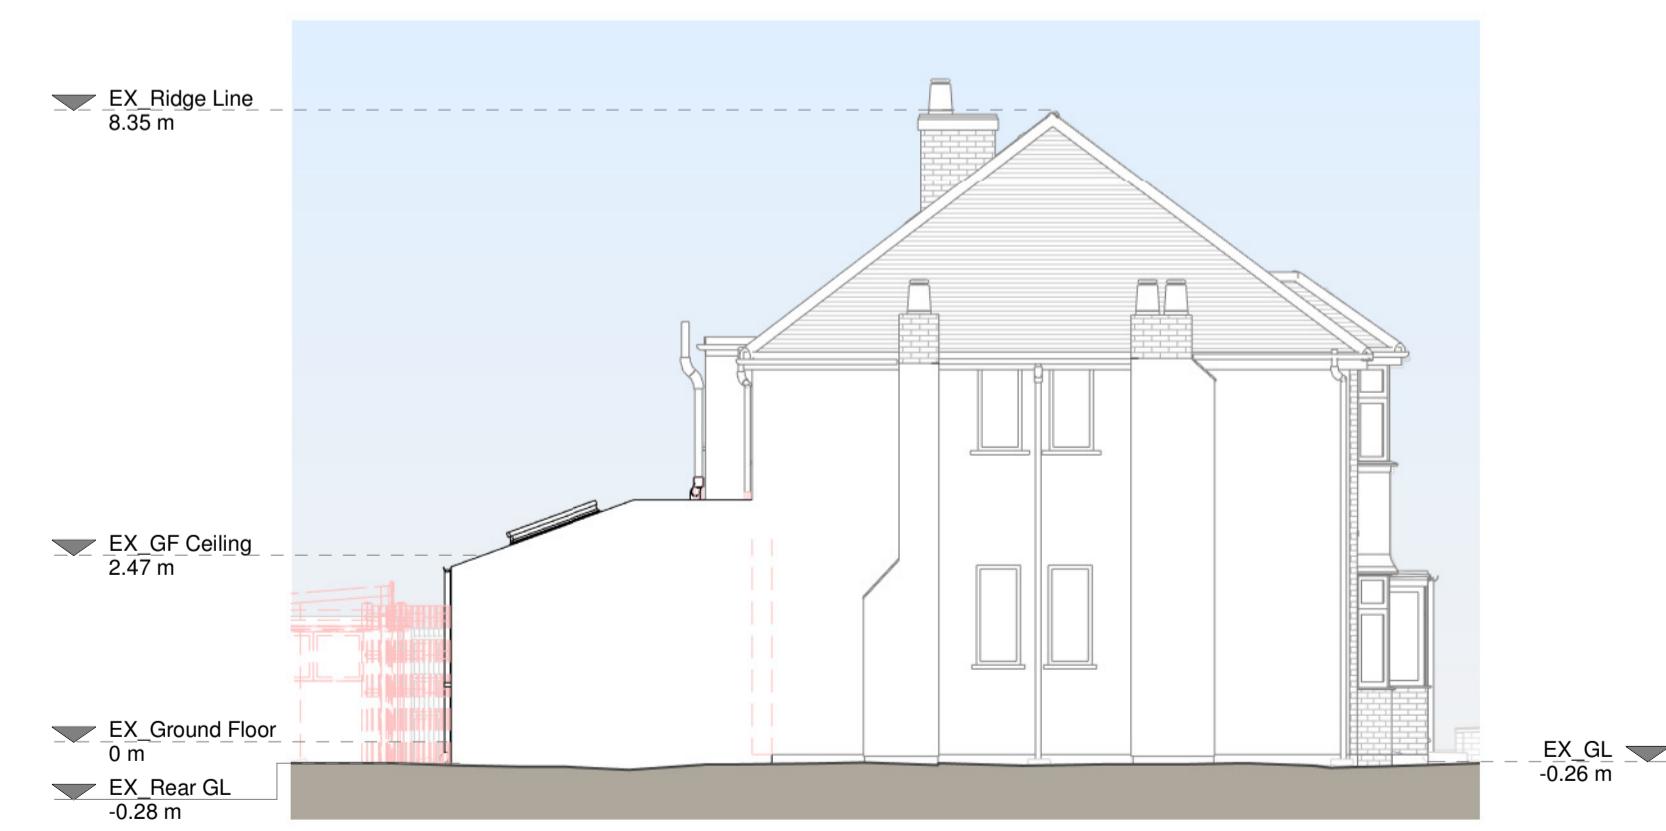

Left Side Elevation

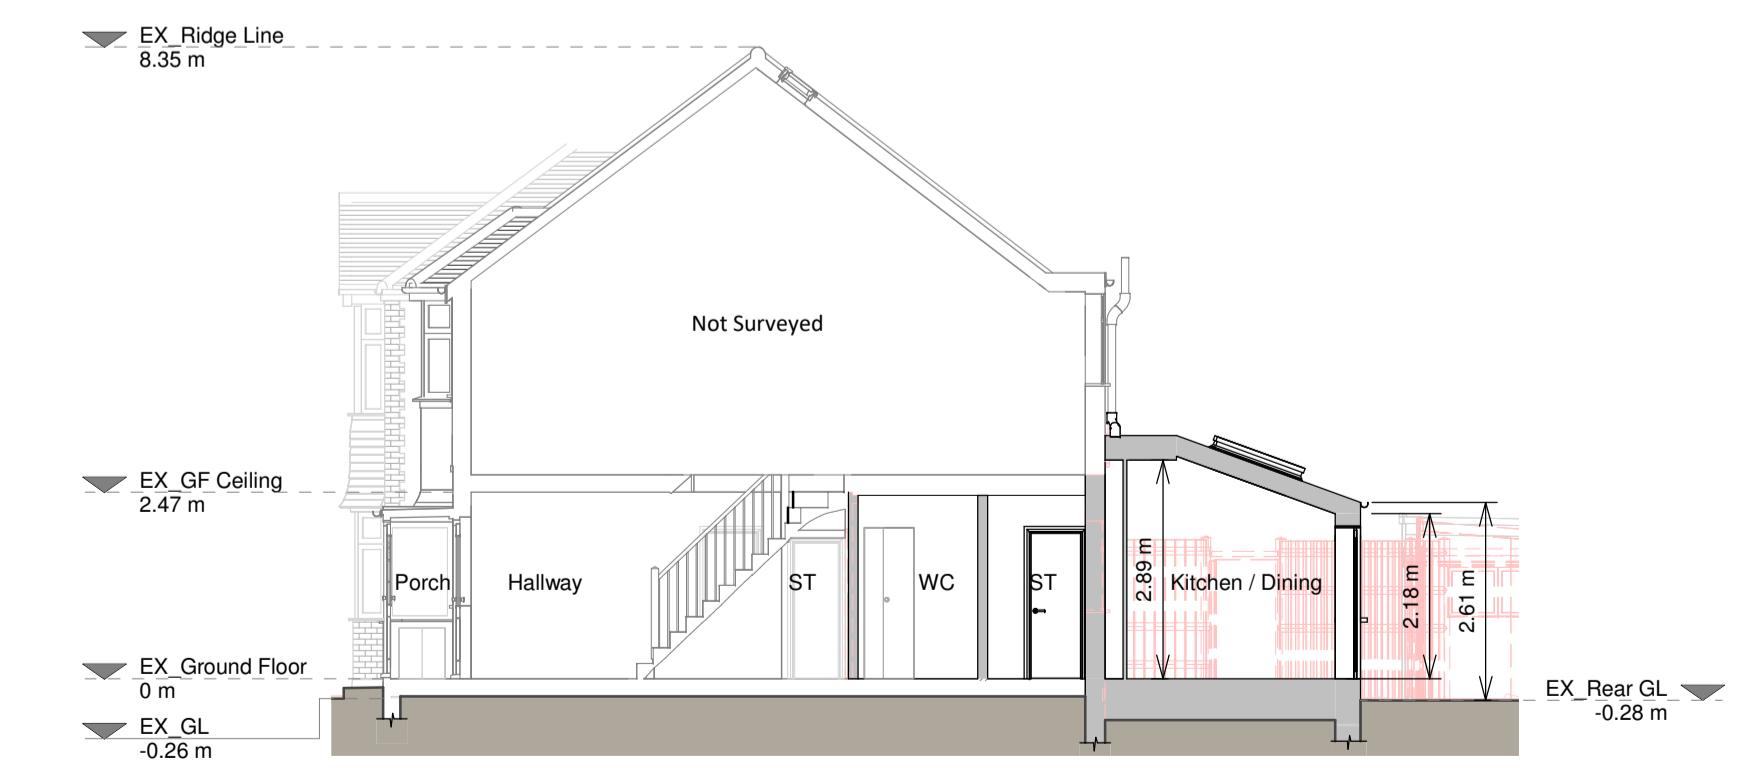

Section A - A

**Proposed Materials:**  
 Brickwork / Walls - White render  
 Pitched roof - Concrete tiles to match existing  
 Flat roof - Fibreglass  
 Windows - Crissall style windows and aluminium frame rooflights  
 Doors - Crissall style door  
 PWPV / Gutter's / fascia's - Black upVC & cast iron downpipes, gutters and black upVC fascia boards to match existing.

**KEY**

- Existing walls
- Proposed walls
- Proposed beam
- Proposed furniture
- Proposed staircase
- Proposed windows
- Existing removed
- Proposed windows
- 1.5m head height
- Proposed rooflight
- 1.8m head height



Revision	Notes	Date
A	Planning	30/05/2023

**RESI**  
 Grow your home

Job Title: Proposed ground floor rear extension, internal alterations, demolition of existing garage, and all associated works at 13 Collins Drive, Ruislip, HA4 9EL

Drawing Status: Planning

Client: Stuart Coleman

Drawing Title: Proposed Drawings

Scale: 1:100 @ A1

Drawn: AR

Checked: UK

May 2023

Drawing No: B185991-3100

Rev: A