


NOTES
ELECTRICAL AND MECHANICAL FITTINGS AND/OR APPLIANCES, CONDUITS, PIPES, CABLES, ETC. ARE INDICATED FOR TENDERING PURPOSES, GUIDANCE & COMPILATION OF INSTALLATION DRAWINGS. EXACT POSITIONS AND ROUTES SHALL BE SETTLED ON SITE IN RELATION TO OTHER SERVICES AND FIXTURES AND TO THE ARCHITECT'S DETAILED ROOM LAYOUTS WHERE ISSUED OR APPROPRIATE EXCEPT WHERE DIMENSIONS ARE GIVEN. (IN THE DRAWING OR IN THE SPECIFICATION,) FINAL POSITIONS OF LIGHTING POINTS, MECHANICAL AND ELECTRICAL FITTINGS, FIXTURES AND APPLIANCES MUST BE CHECKED WITH THE CONTRACT ADMINISTRATOR BEFORE PROCEEDING.

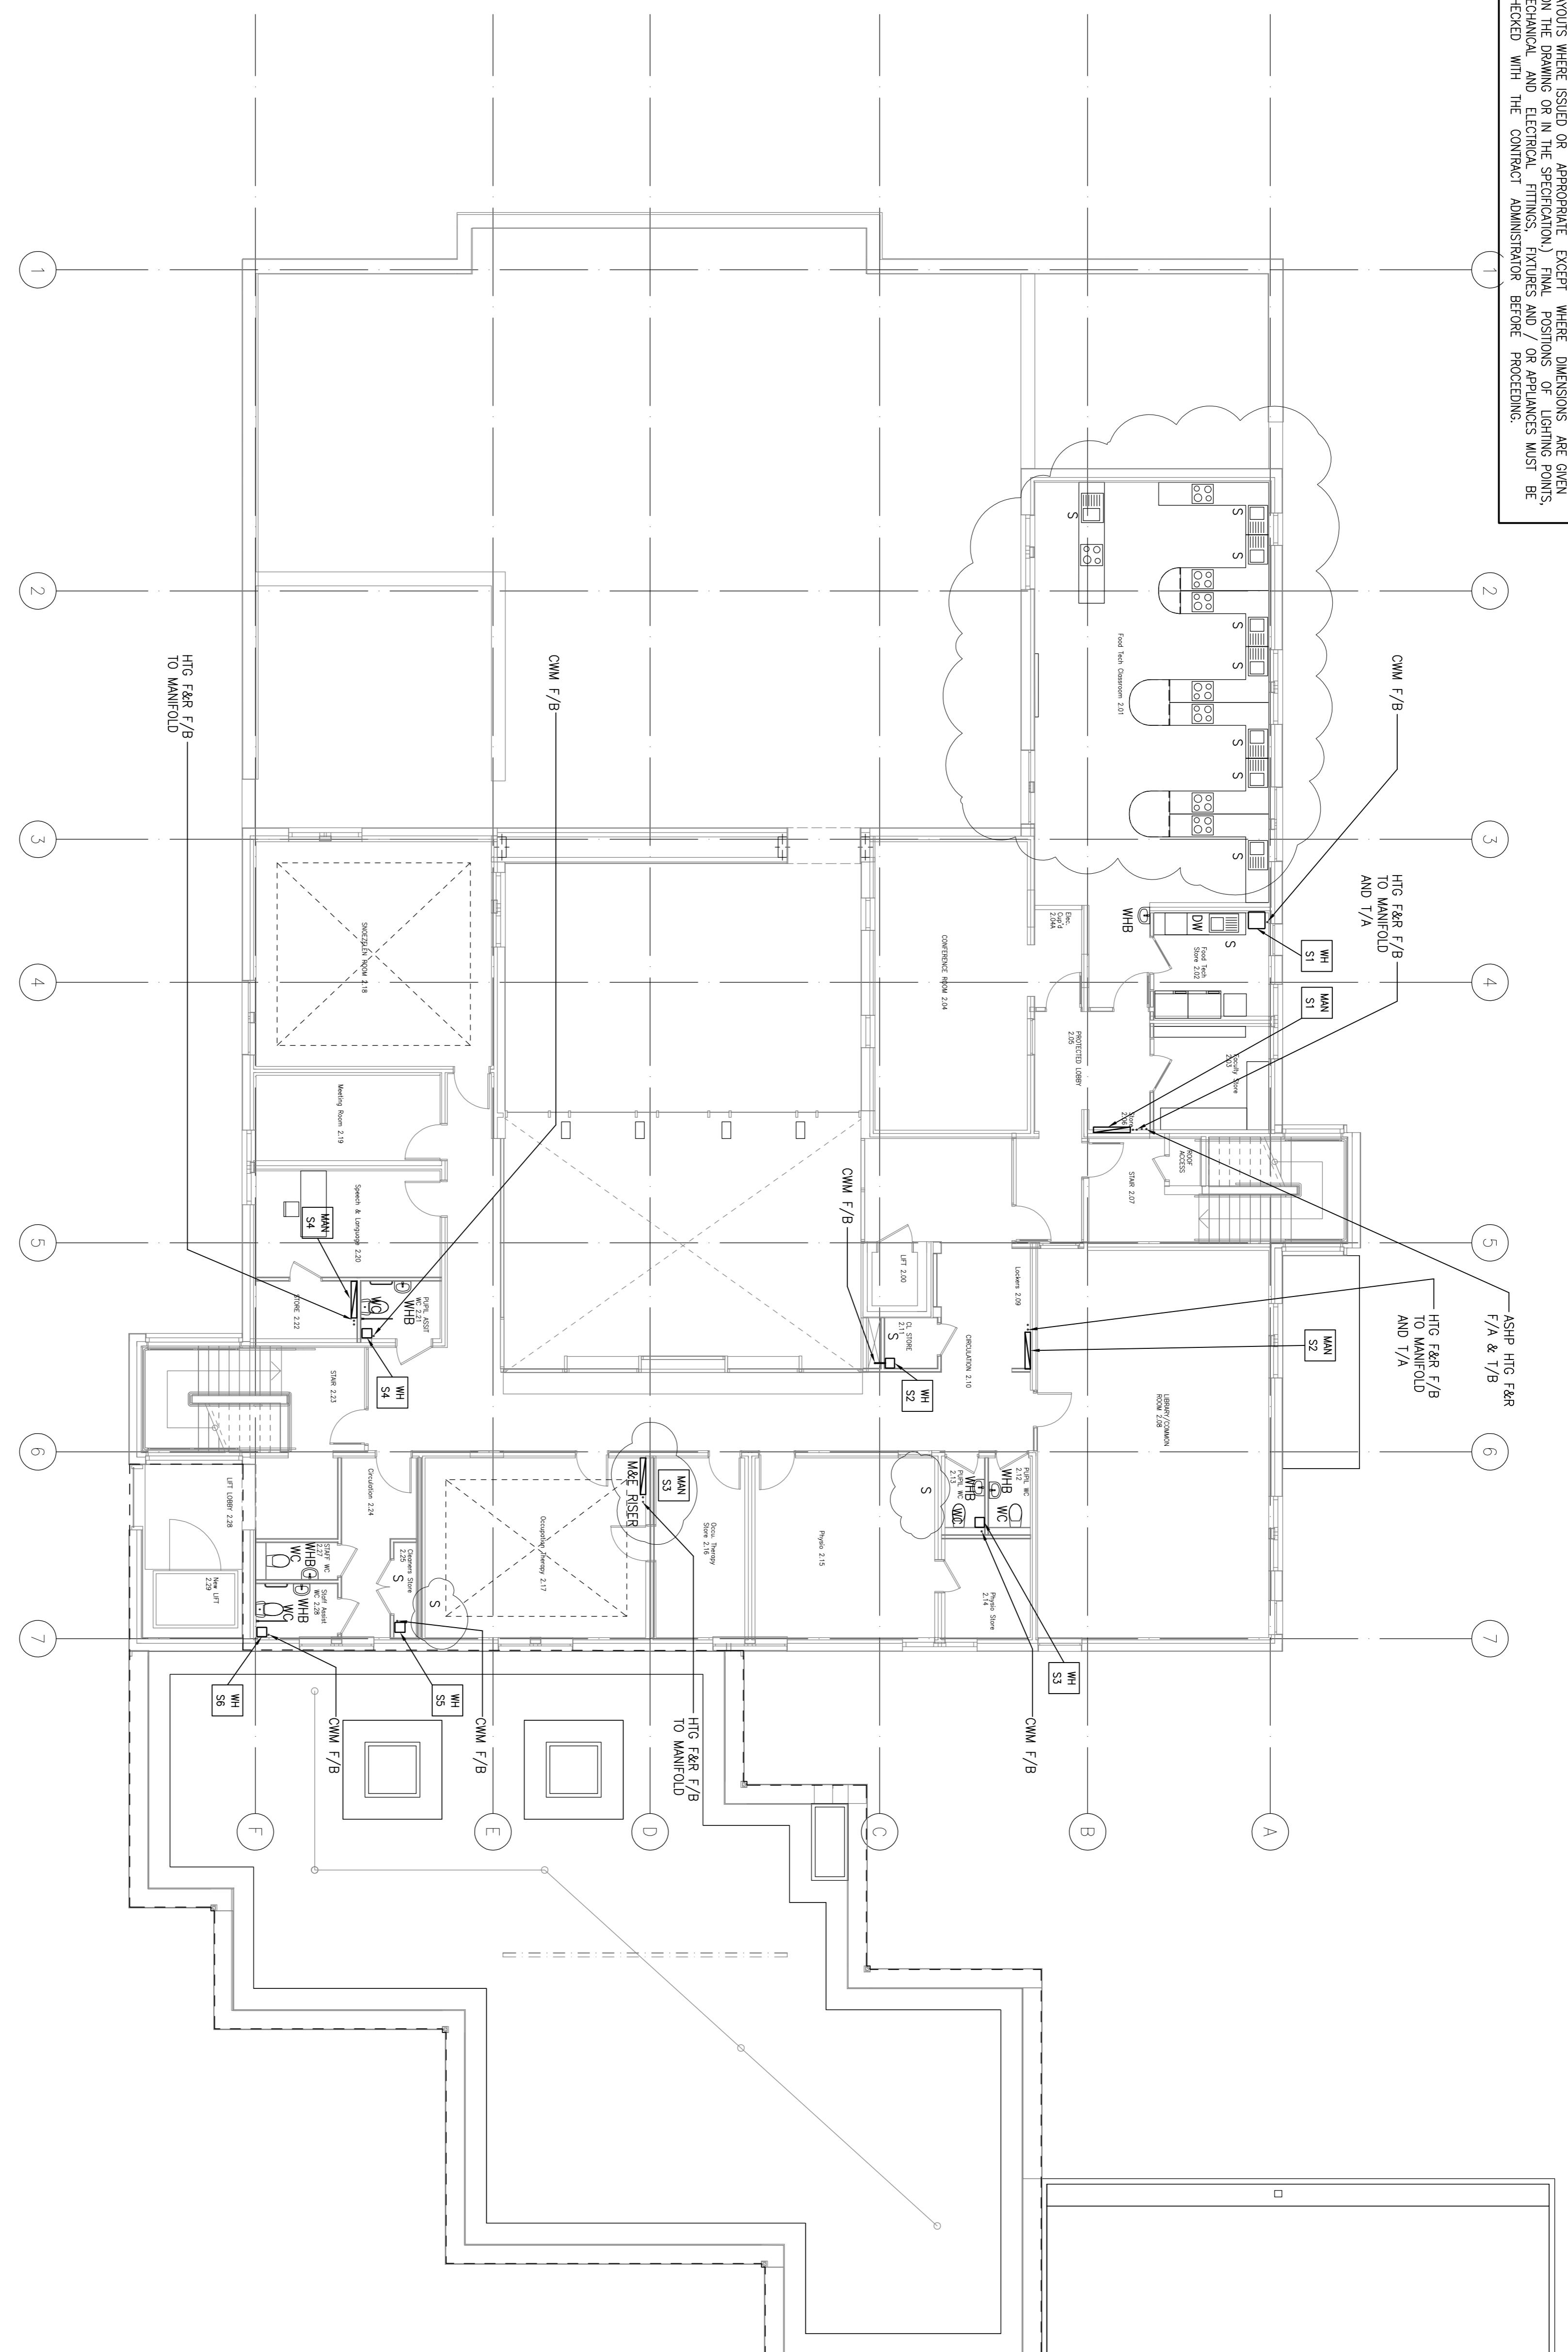

NOTES
MAN - DENOTES UNDERFLOOR HEATING MANIFOLD
WH - DENOTES ELECTRICAL WATER HEATER

B - DENOTES BATH.
S - DENOTES SINK.
SH - DENOTES SHOWER.
WHB - DENOTES WASH HAND BASIN.
WC - DENOTES TOILET.
D/W - DENOTES DISHWASHER.
W/Mc - DENOTES WASHING MACHINE.

1. FOR MECHANICAL LEGEND SEE DRG. NO. 21/168-M01
2. THIS DRAWING IS TO BE READ IN CONJUNCTION WITH SERVICES SPECIFICATION
3. THIS DRAWING IS TO BE READ IN CONJUNCTION WITH ALL RELEVANT ARCHITECTURAL, STRUCTURAL & OTHER SERVICES DRAWINGS.
4. THIS DRAWING SHALL NOT BE SCALED. ALL DIMENSIONS TO BE VERIFIED ON SITE.
5. THE CONTRACTOR SHALL LAUSE WITH ARCHITECT OF EXACT LOCATION AND SIZE OF ACCESS PANELS.

Edward Pearce
CONSULTING ENGINEERS

Edward Pearce LLP
Old School House
35 Evelyn Road
Surbiton, Surrey KT6 6AF

Project Title: MHS HARFIELD
NORTHWOOD WAY
HARFIELD UB9 6ET

Drawn By: LONDON BOROUGH OF HILLINGDON
PROPOSED OUTLINE PIPEWORK SERVICES LAYOUT
SECOND FLOOR

Scale: 1:100 @ A1 Drawing Status: TENDER
Drawing No: 21/168-M17 Revision: T2
Certified No: 2646