



MUGA retained and prepared for repainting.



Existing tarmac sports courts to be resurfaced.



Existing tarmac road resurfaced.



Area of grass stripped in preparation for construction.



Concrete paving to be removed in preparation for construction.




Existing landscaping to be removed and flattened in preparation for new road.



Outbuilding and surrounding fencing to be replaced.



Existing trees to be removed

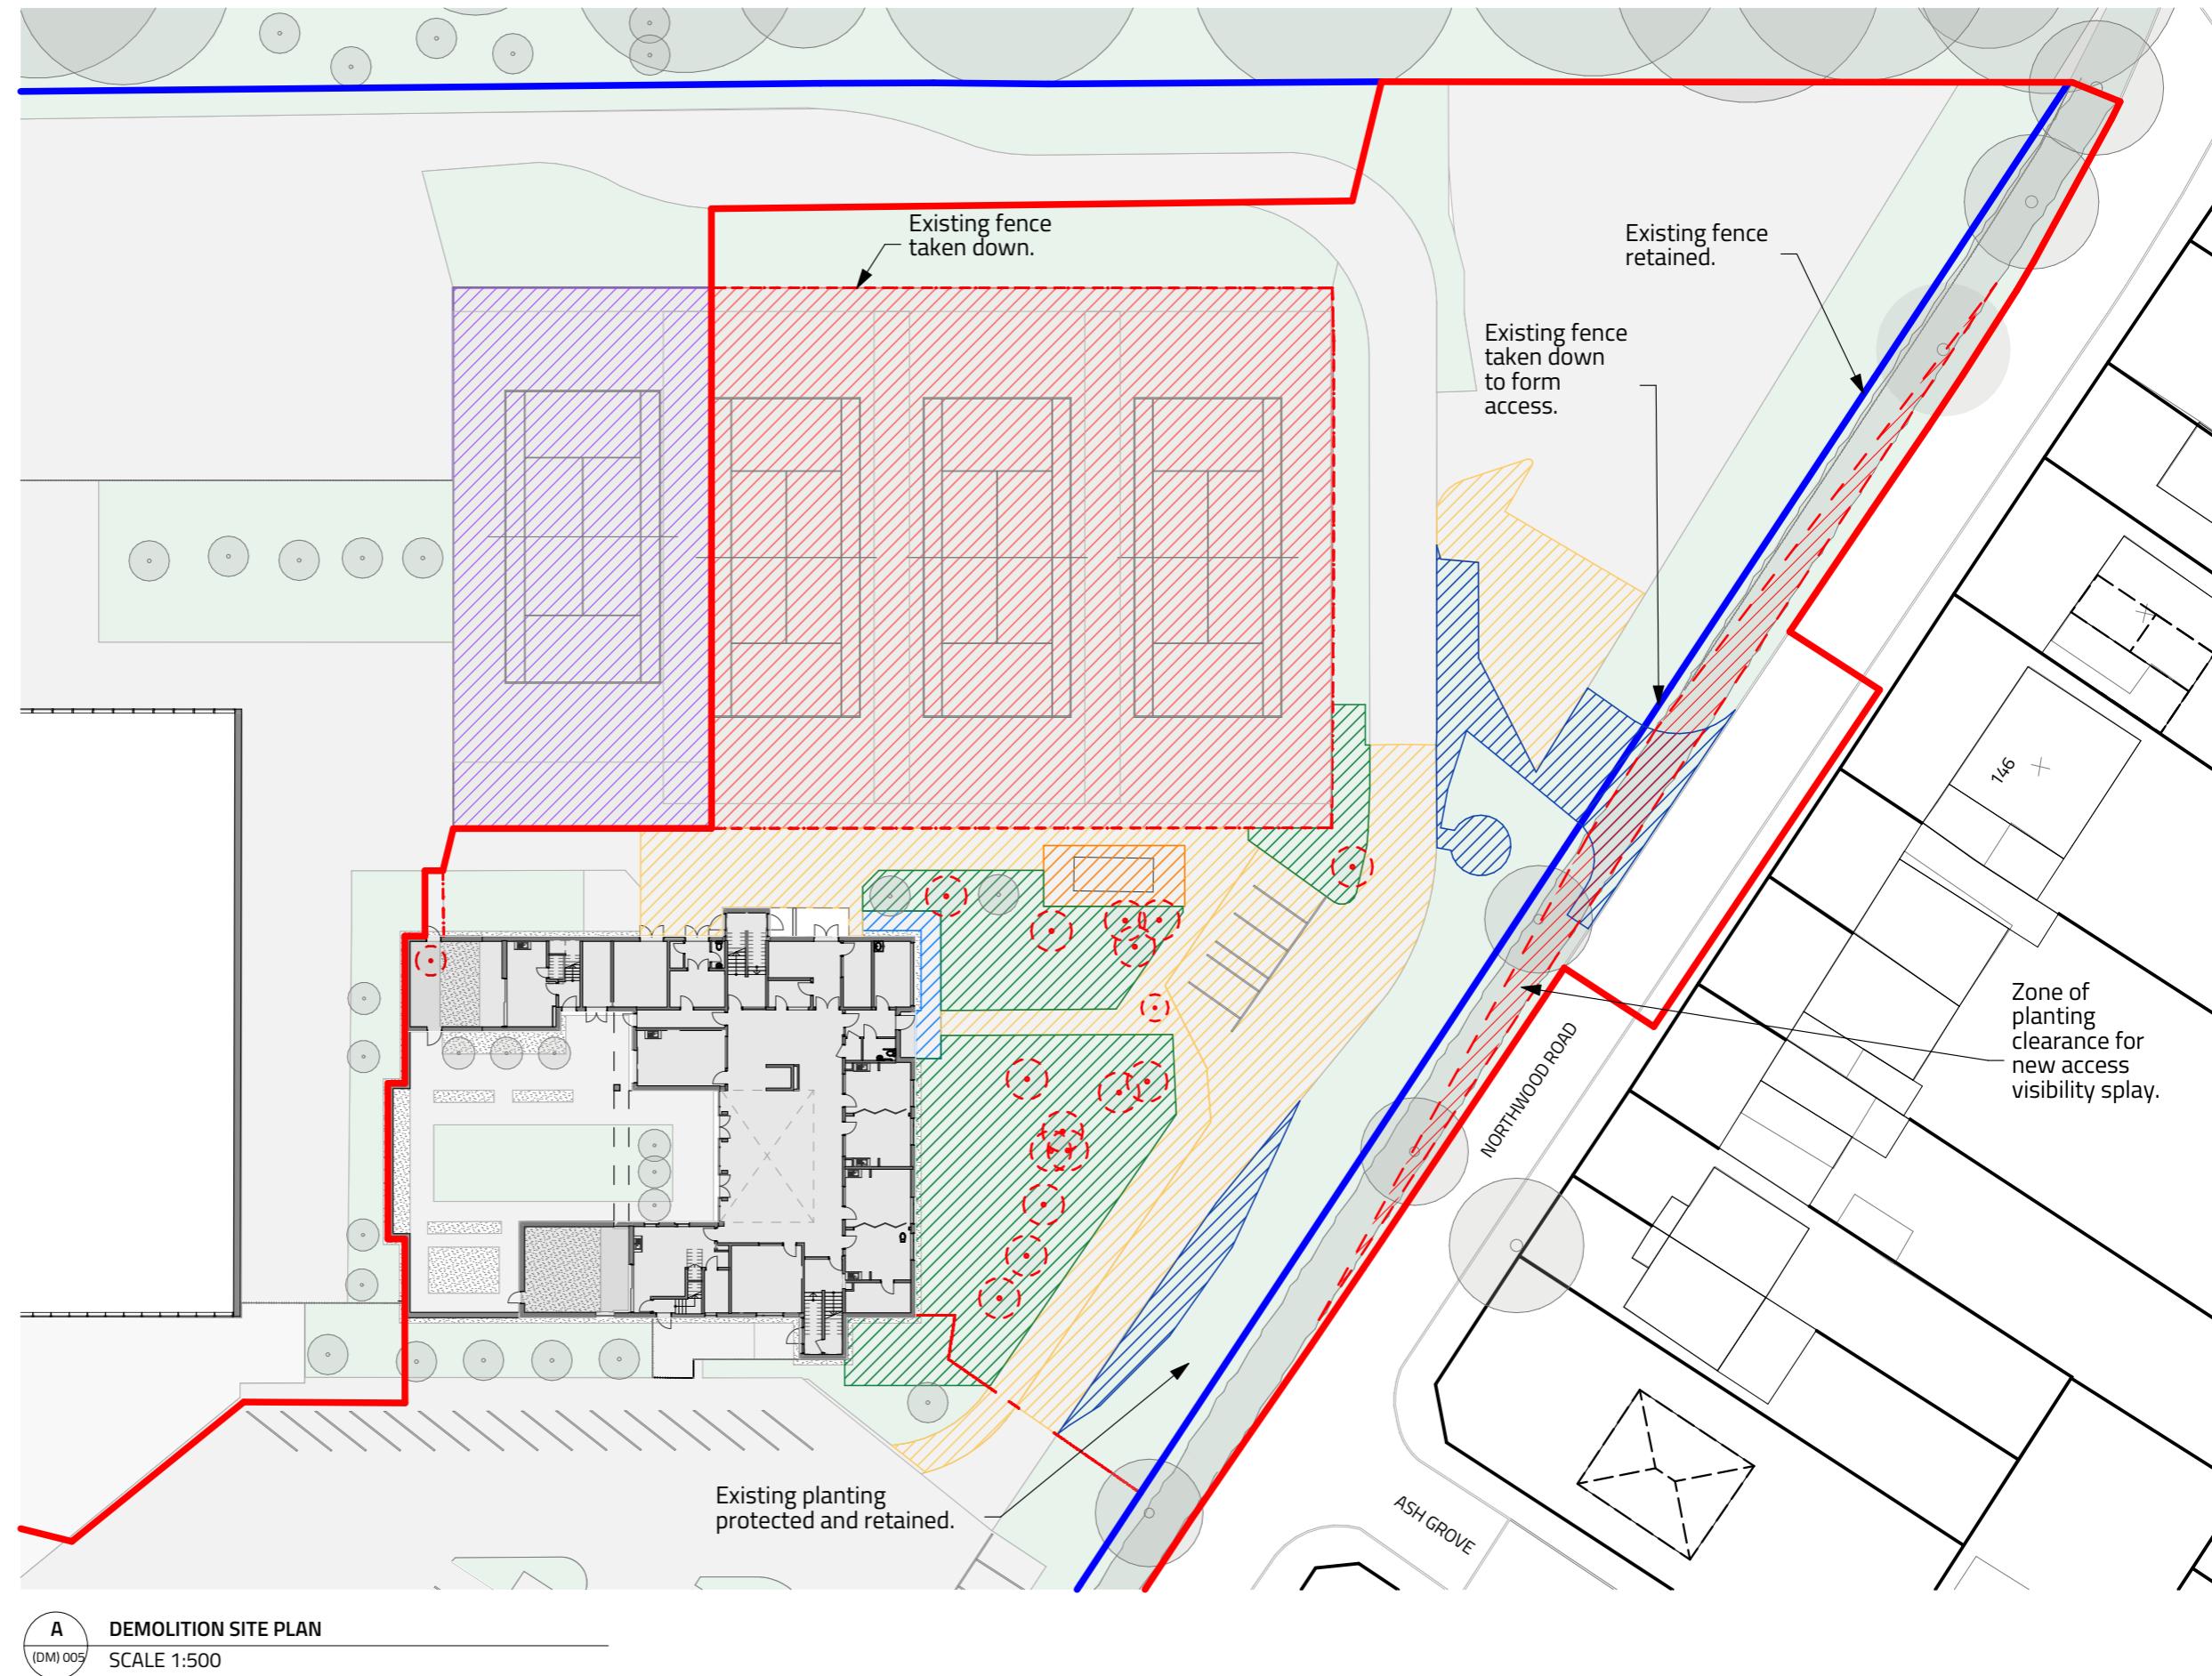

(DM) 005

DEMOLITION SITE PLAN

SCALE 1:500

0

5

10

15

20

25

50 METRE

PAPER SCALE 1:500

This document and its design content is copyright ©. It shall be read in conjunction with all other associated project information including models, specifications, schedules and related consultants documents. Do not scale from documents. All dimensions to be checked on site. Immediately report any discrepancies, errors or omissions on this document to the Originator. If in doubt ASK.

NOTES:

B	06/05/2022	FOR PLANNING
A	29/04/2022	FOR COSTING
Rev	Date	Issue

STUDIO, 17 COMBERTON RD, CAMBRIDGE CB23 7BA
5-7 TANNER ST, LONDON SE1 3LE
info@chadwickdryerclarke.co.uk T: 01223 262413

CLIENT
ADDRESS
PROJECT

London Borough of Hillingdon
Northwood Way, Harefield Uxbridge UB9 6ET
Harefield School Expansion

TITLE:
DEMOLITION SITE PLAN
DATE: 06/05/2022 SCALE @ A3: 1:500 PROJECT: 4266 CDC XX RL DR A DRAWING NO. (DM) 005 REV: B