


EXISTING GROUND FLOOR PLAN.

SCALE 1:100 @ A3. INTERNAL AREA 39.7m²

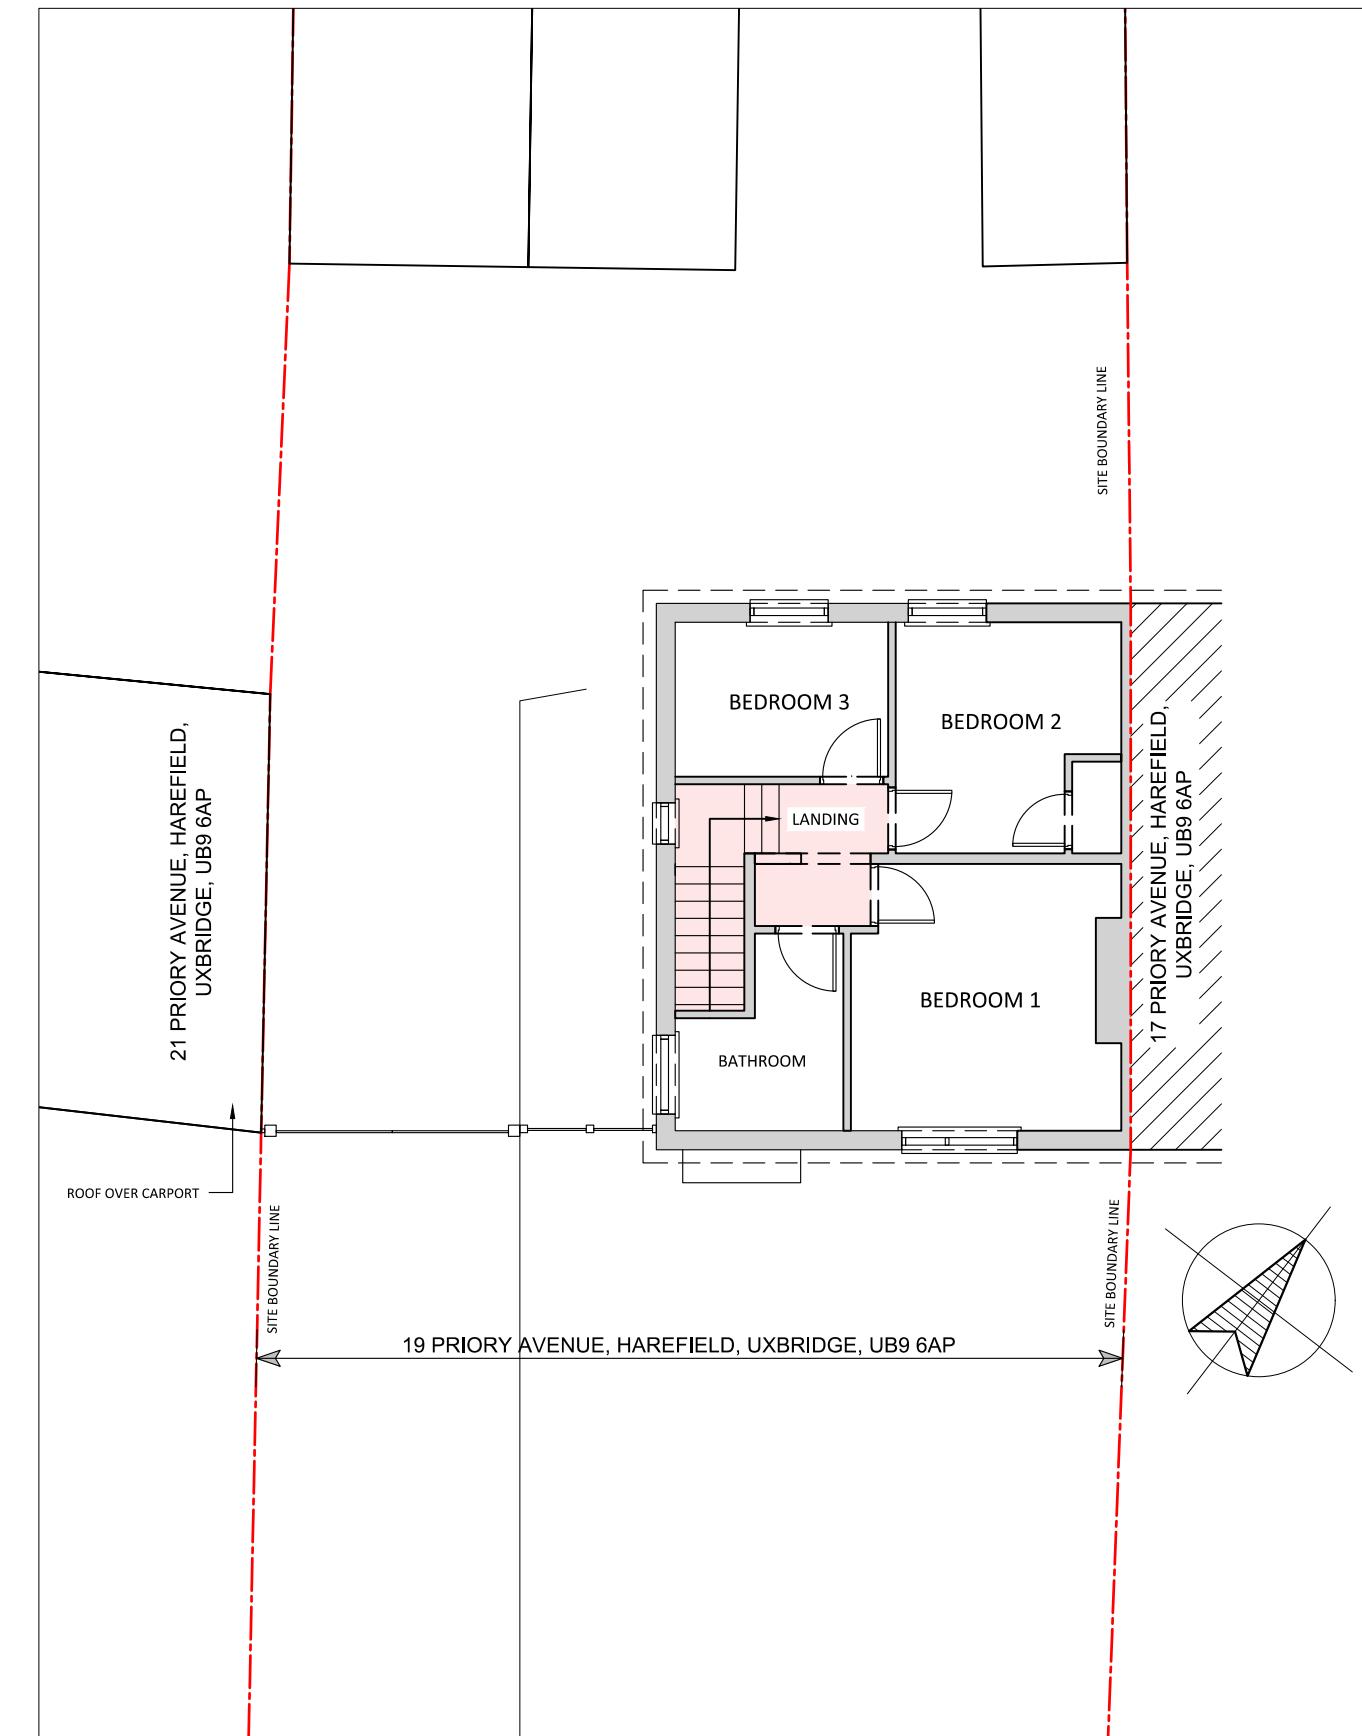


EXISTING FIRST FLOOR PLAN.

SCALE 1:100 @ A3. INTERNAL AREA 39.7m²

NOTES


1. ALL DIMENSIONS TO BE CHECKED ON SITE.
2. THIS DRAWING HAS BEEN DRAWN TO SCALE, AS SHOWN, FOR THE PURPOSE OF OBTAINING LOCAL AUTHORITY APPROVAL.

BAR SCALE:

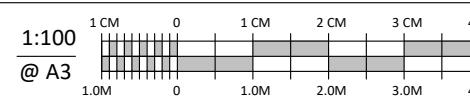


REVISIONS:

Drawing Title: EXISTING GROUND & FIRST FLOOR PLANS
 Property Address: 19 PRIORY AVENUE, HAREFIELD, UXBIDGE, UB9 6AP.
 Date: MARCH 2024
 Scale @ A3: 1:100
 Drawing Number: SC 24104 / PA / EX01

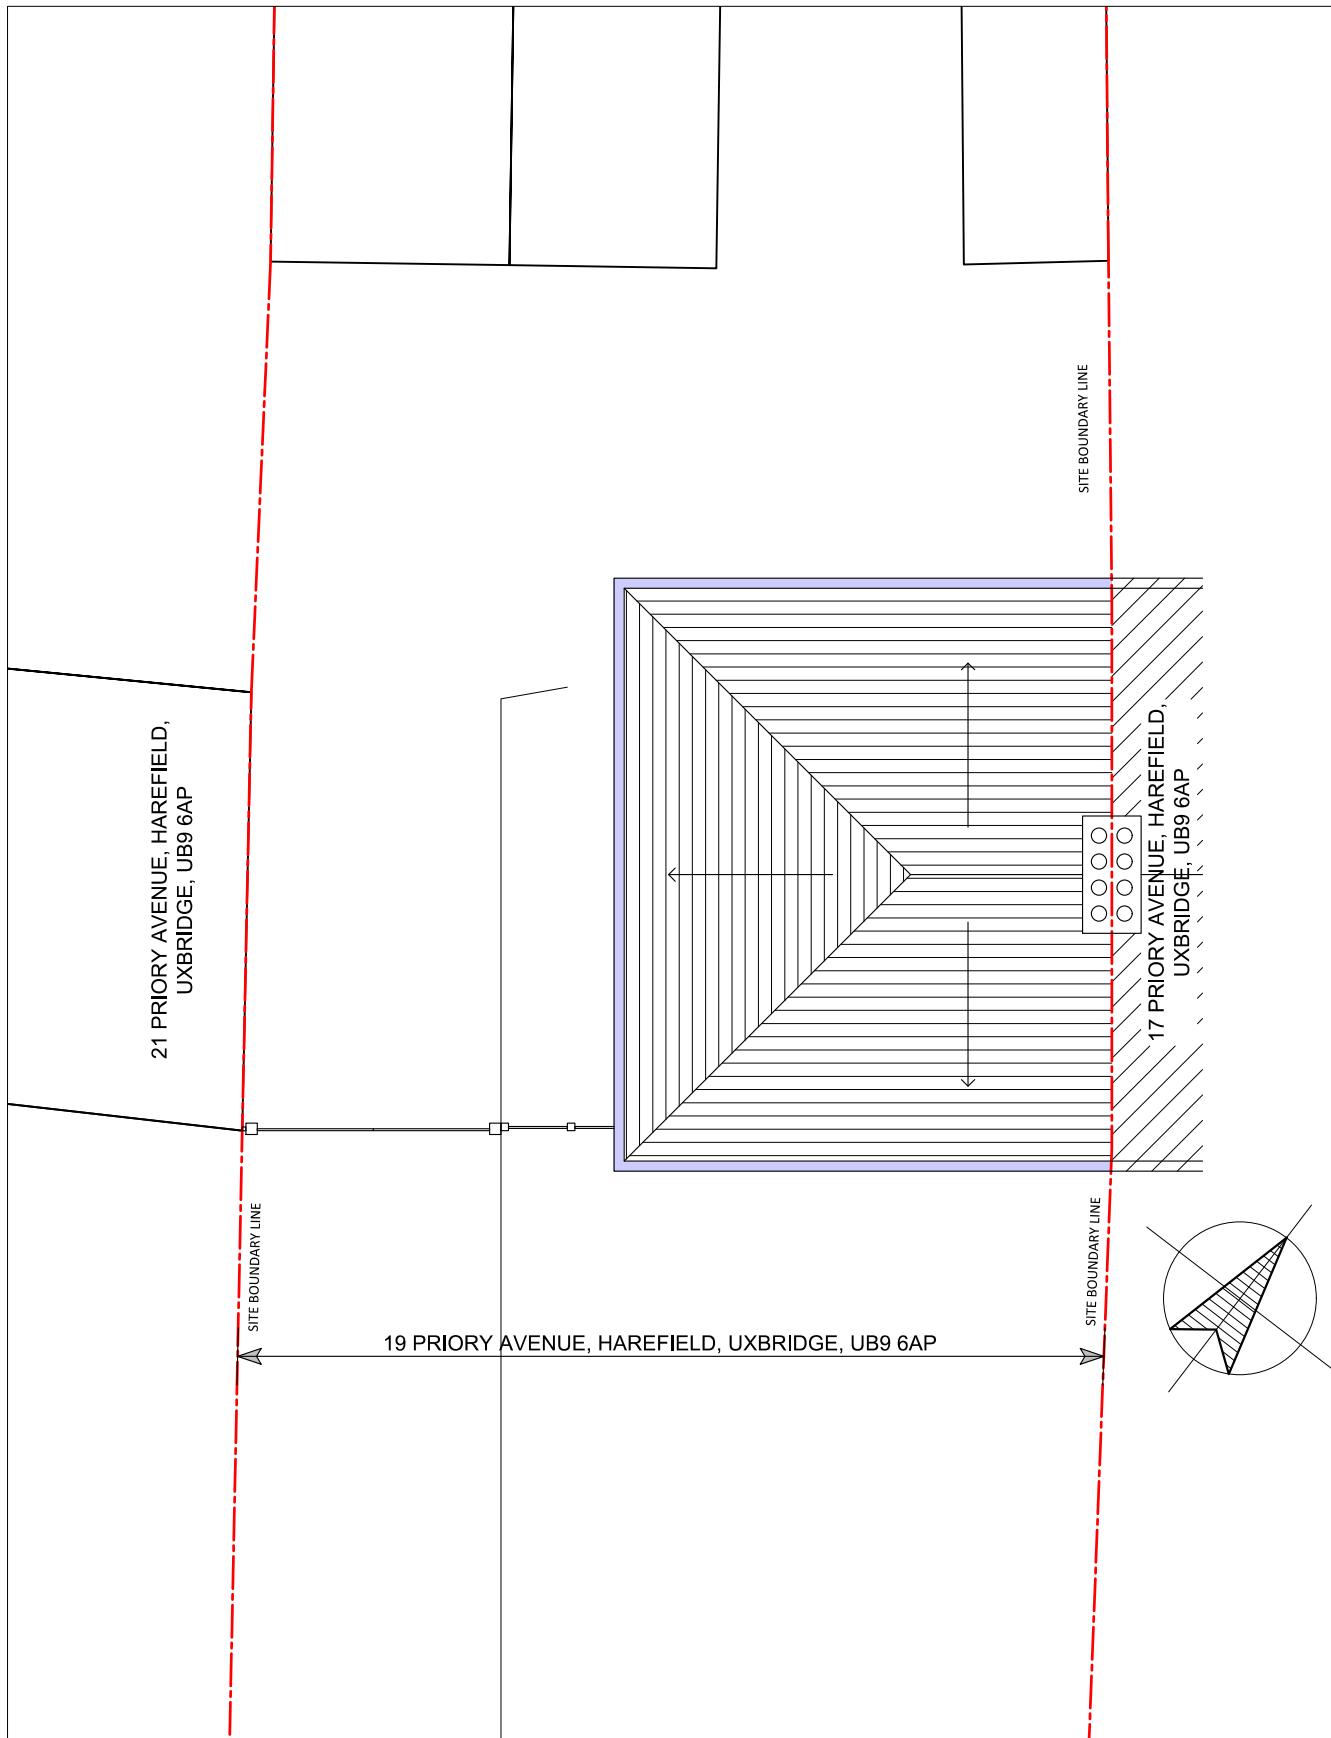

EXISTING ROOF PLAN.

SCALE 1:100 @ A3

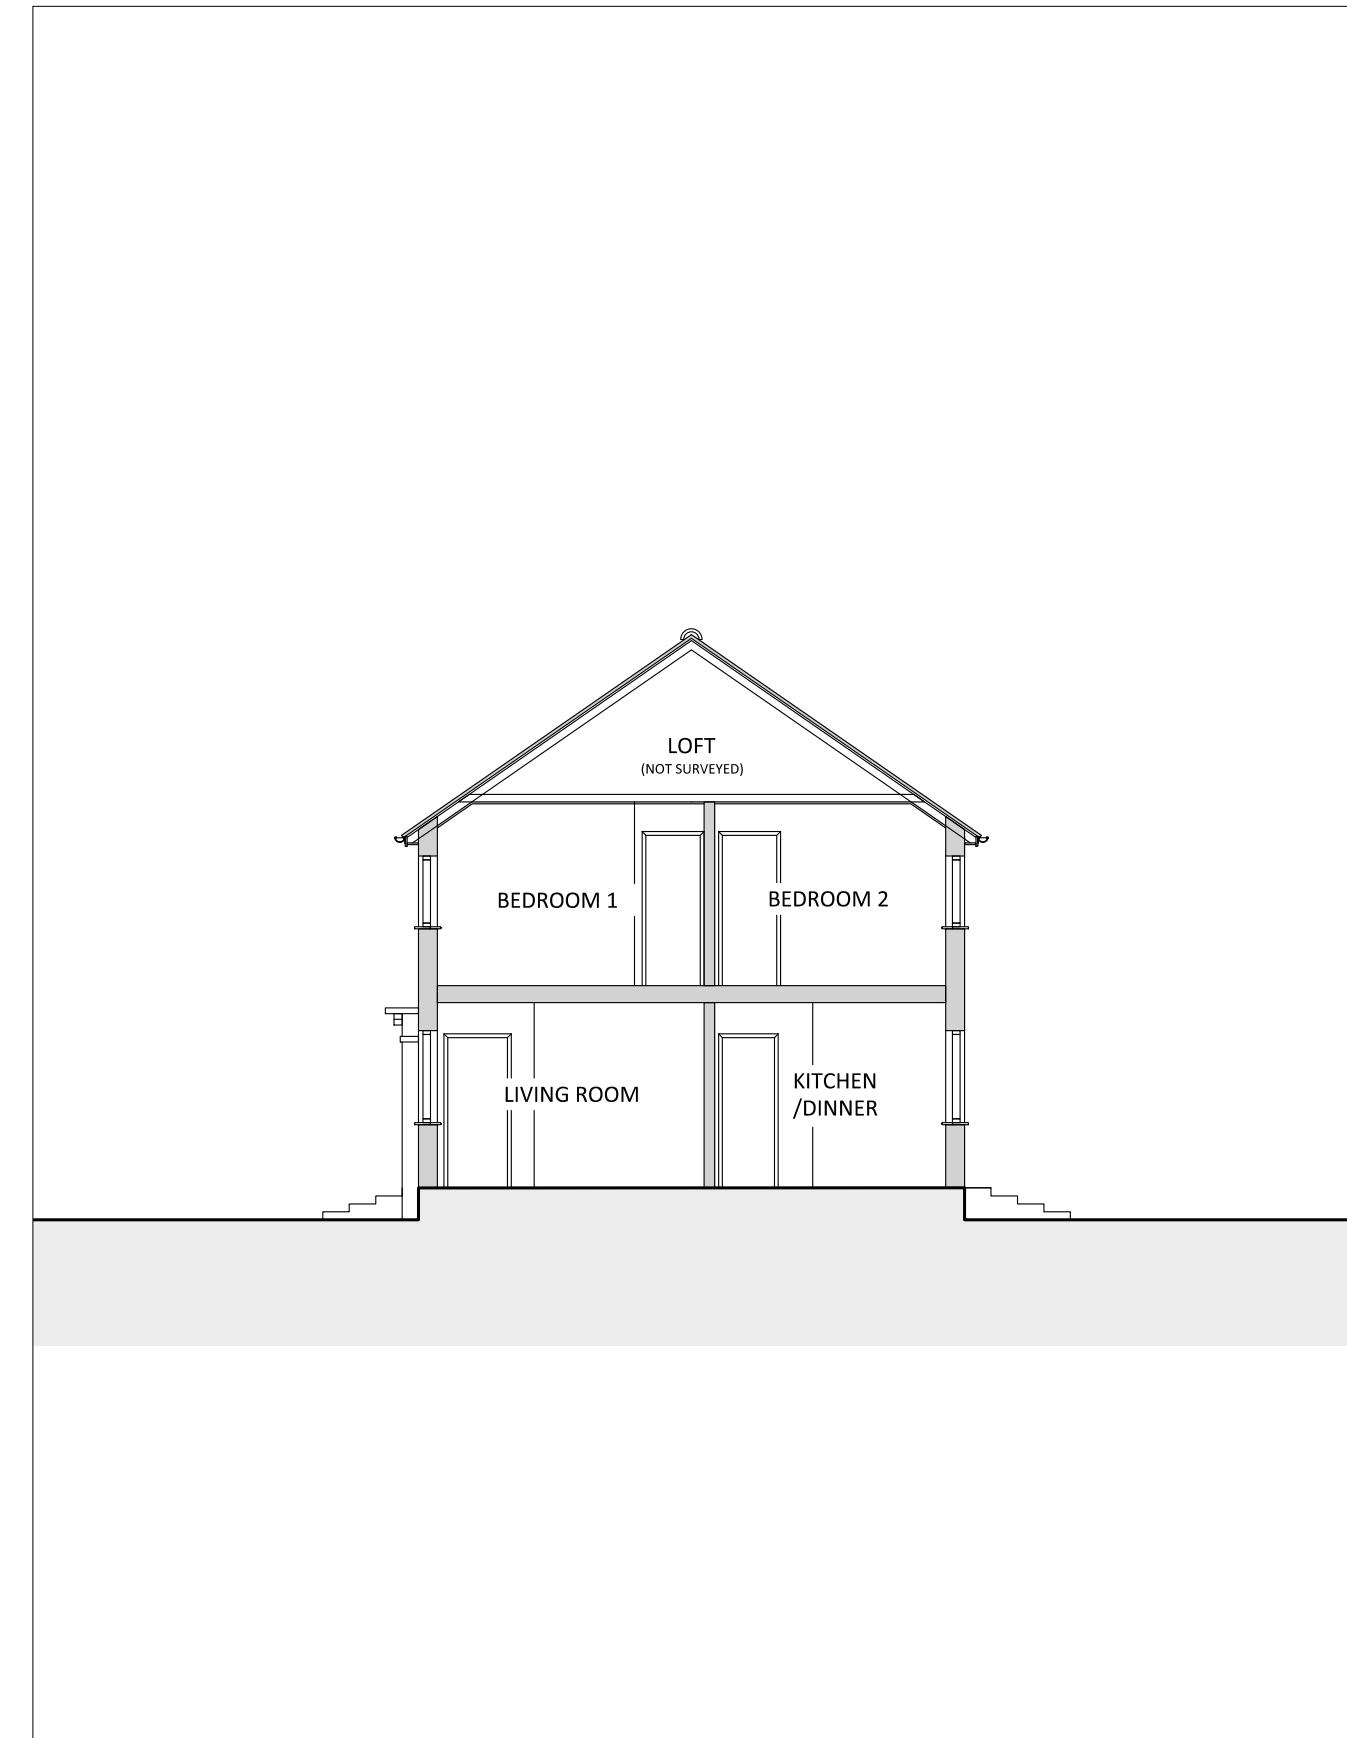

EXISTING SECTION.

SCALE 1:100 @ A3

NOTES


1. ALL DIMENSIONS TO BE CHECKED ON SITE.
2. THIS DRAWING HAS BEEN DRAWN TO SCALE, AS SHOWN, FOR THE PURPOSE OF OBTAINING LOCAL AUTHORITY APPROVAL.

BAR SCALE:




REVISIONS:

Drawing Title: EXISTING ROOF PLAN & SECTION
Property Address: 19 PRIORY AVENUE, HAREFIELD, UXBRIDGE, UB9 6AP.
Date: MARCH 2024
Scale @ A3: 1:100
Drawing Number: SC 24104 / PA / EX02

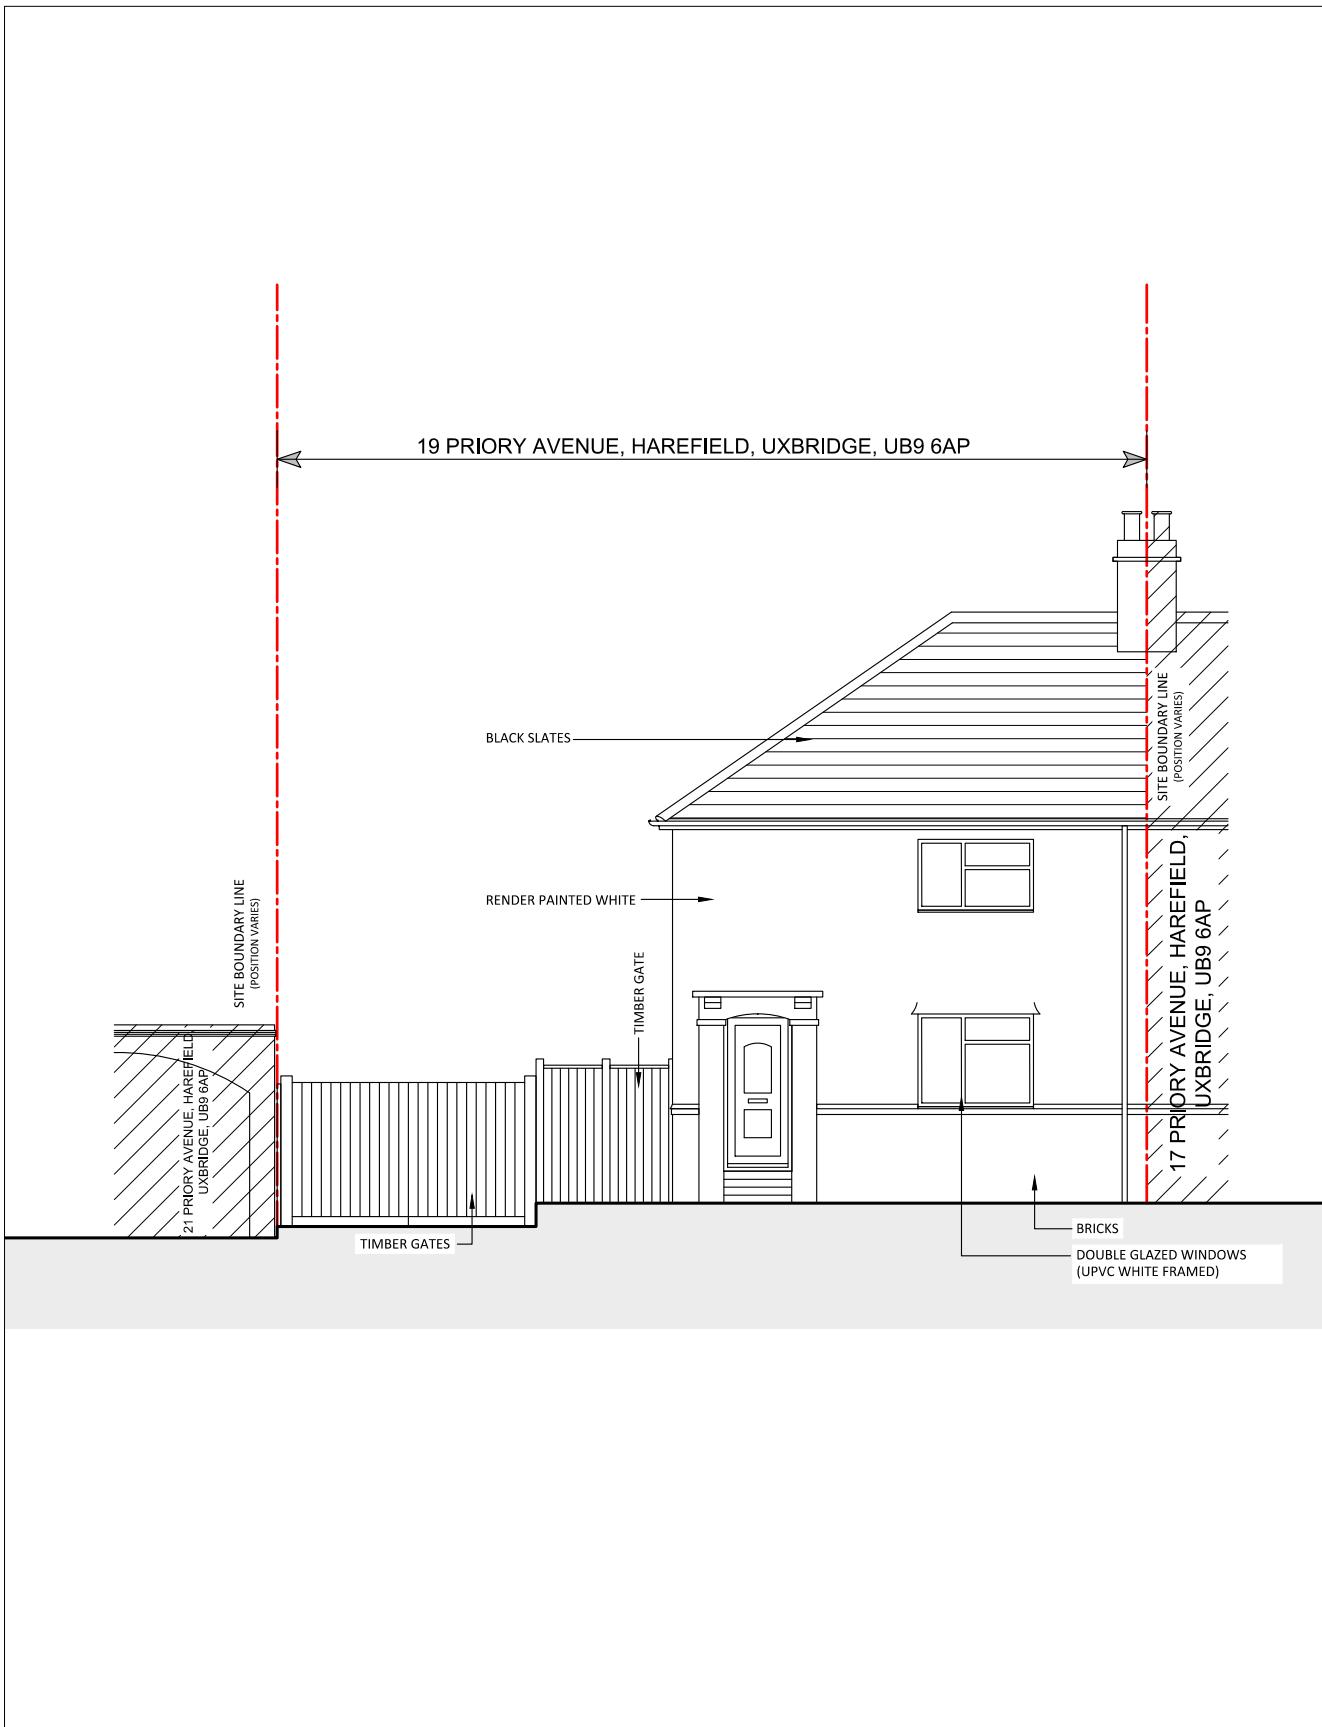

EXISTING FRONT ELEVATION.

SCALE 1:100 @ A3

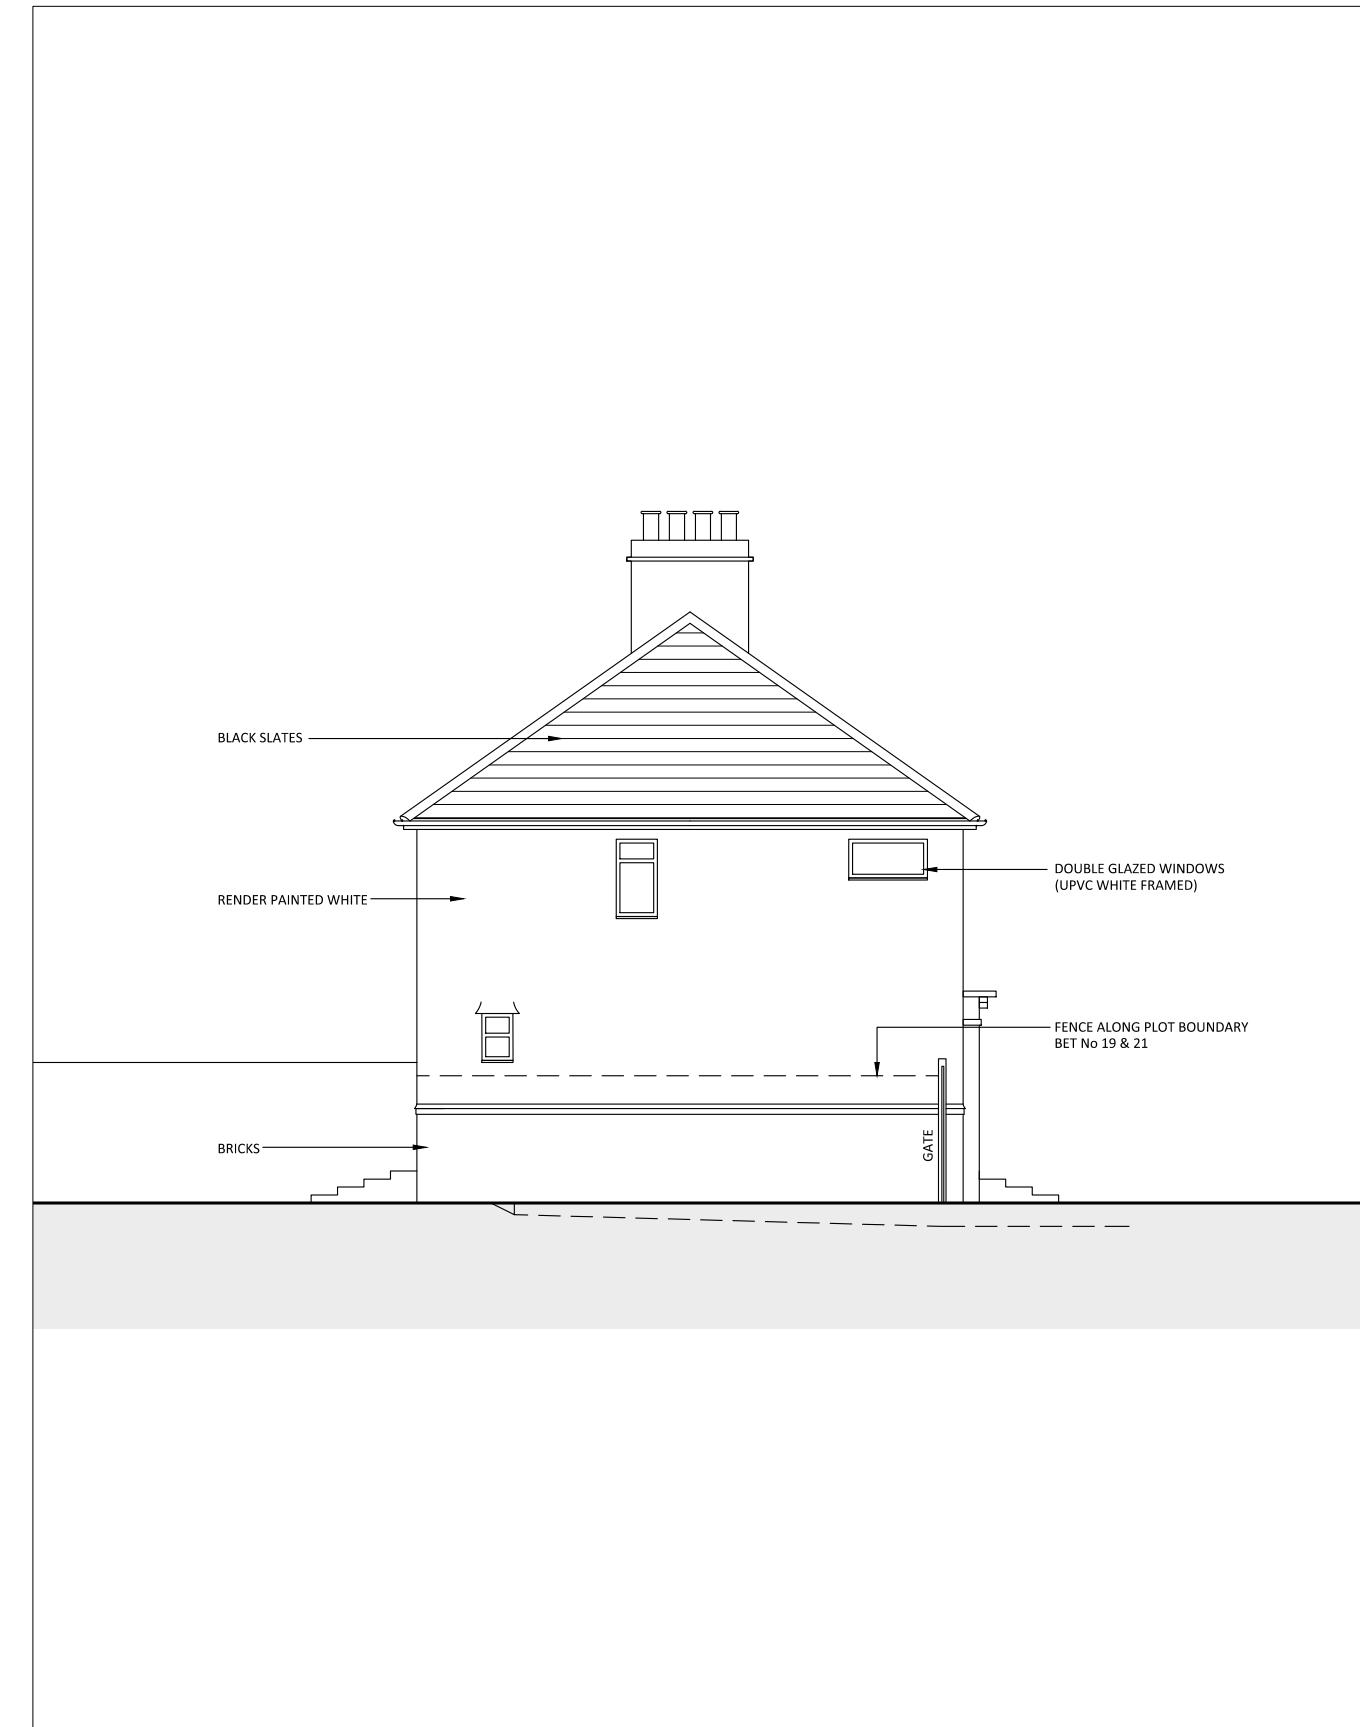


EXISTING SIDE ELEVATION 1.

SCALE 1:100 @ A3

NOTES


1. ALL DIMENSIONS TO BE CHECKED ON SITE.
2. THIS DRAWING HAS BEEN DRAWN TO SCALE, AS SHOWN, FOR THE PURPOSE OF OBTAINING LOCAL AUTHORITY APPROVAL.

BAR SCALE:

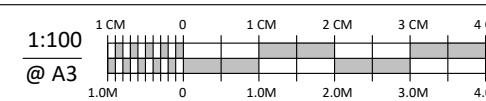

REVISIONS:

Drawing Title: EXISTING FRONT & SIDE ELEVATION 1
Property Address: 19 PRIORY AVENUE, HAREFIELD, UXBRIDGE, UB9 6AP.
Date: MARCH 2024
Scale @ A3: 1:100
Drawing Number: SC 24104 / PA / EX03

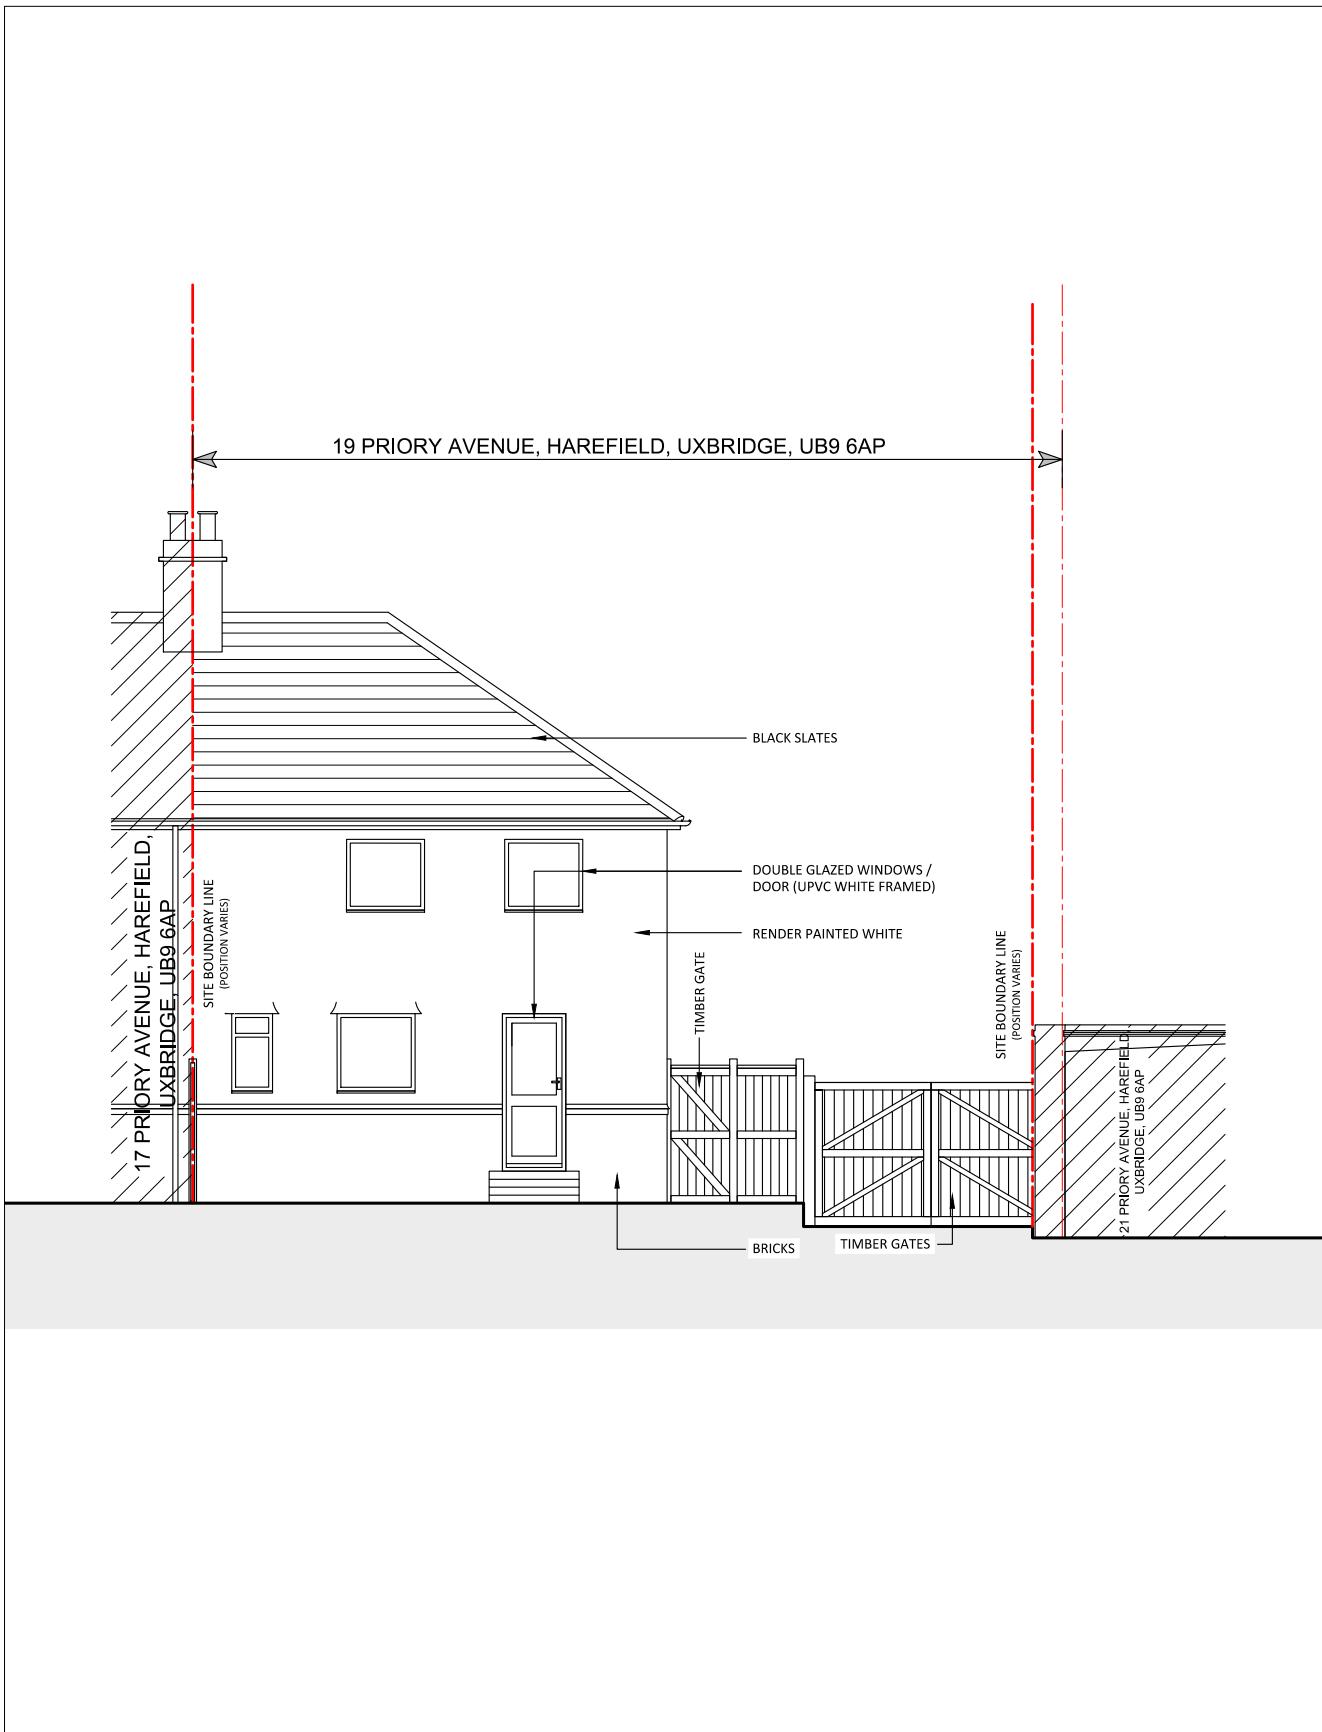


EXISTING REAR ELEVATION.

SCALE 1:100 @ A3


NOTES

1. ALL DIMENSIONS TO BE CHECKED ON SITE.
2. THIS DRAWING HAS BEEN DRAWN TO SCALE, AS SHOWN, FOR THE PURPOSE OF OBTAINING LOCAL AUTHORITY APPROVAL.

BAR SCALE:

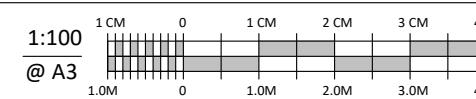

REVISIONS:

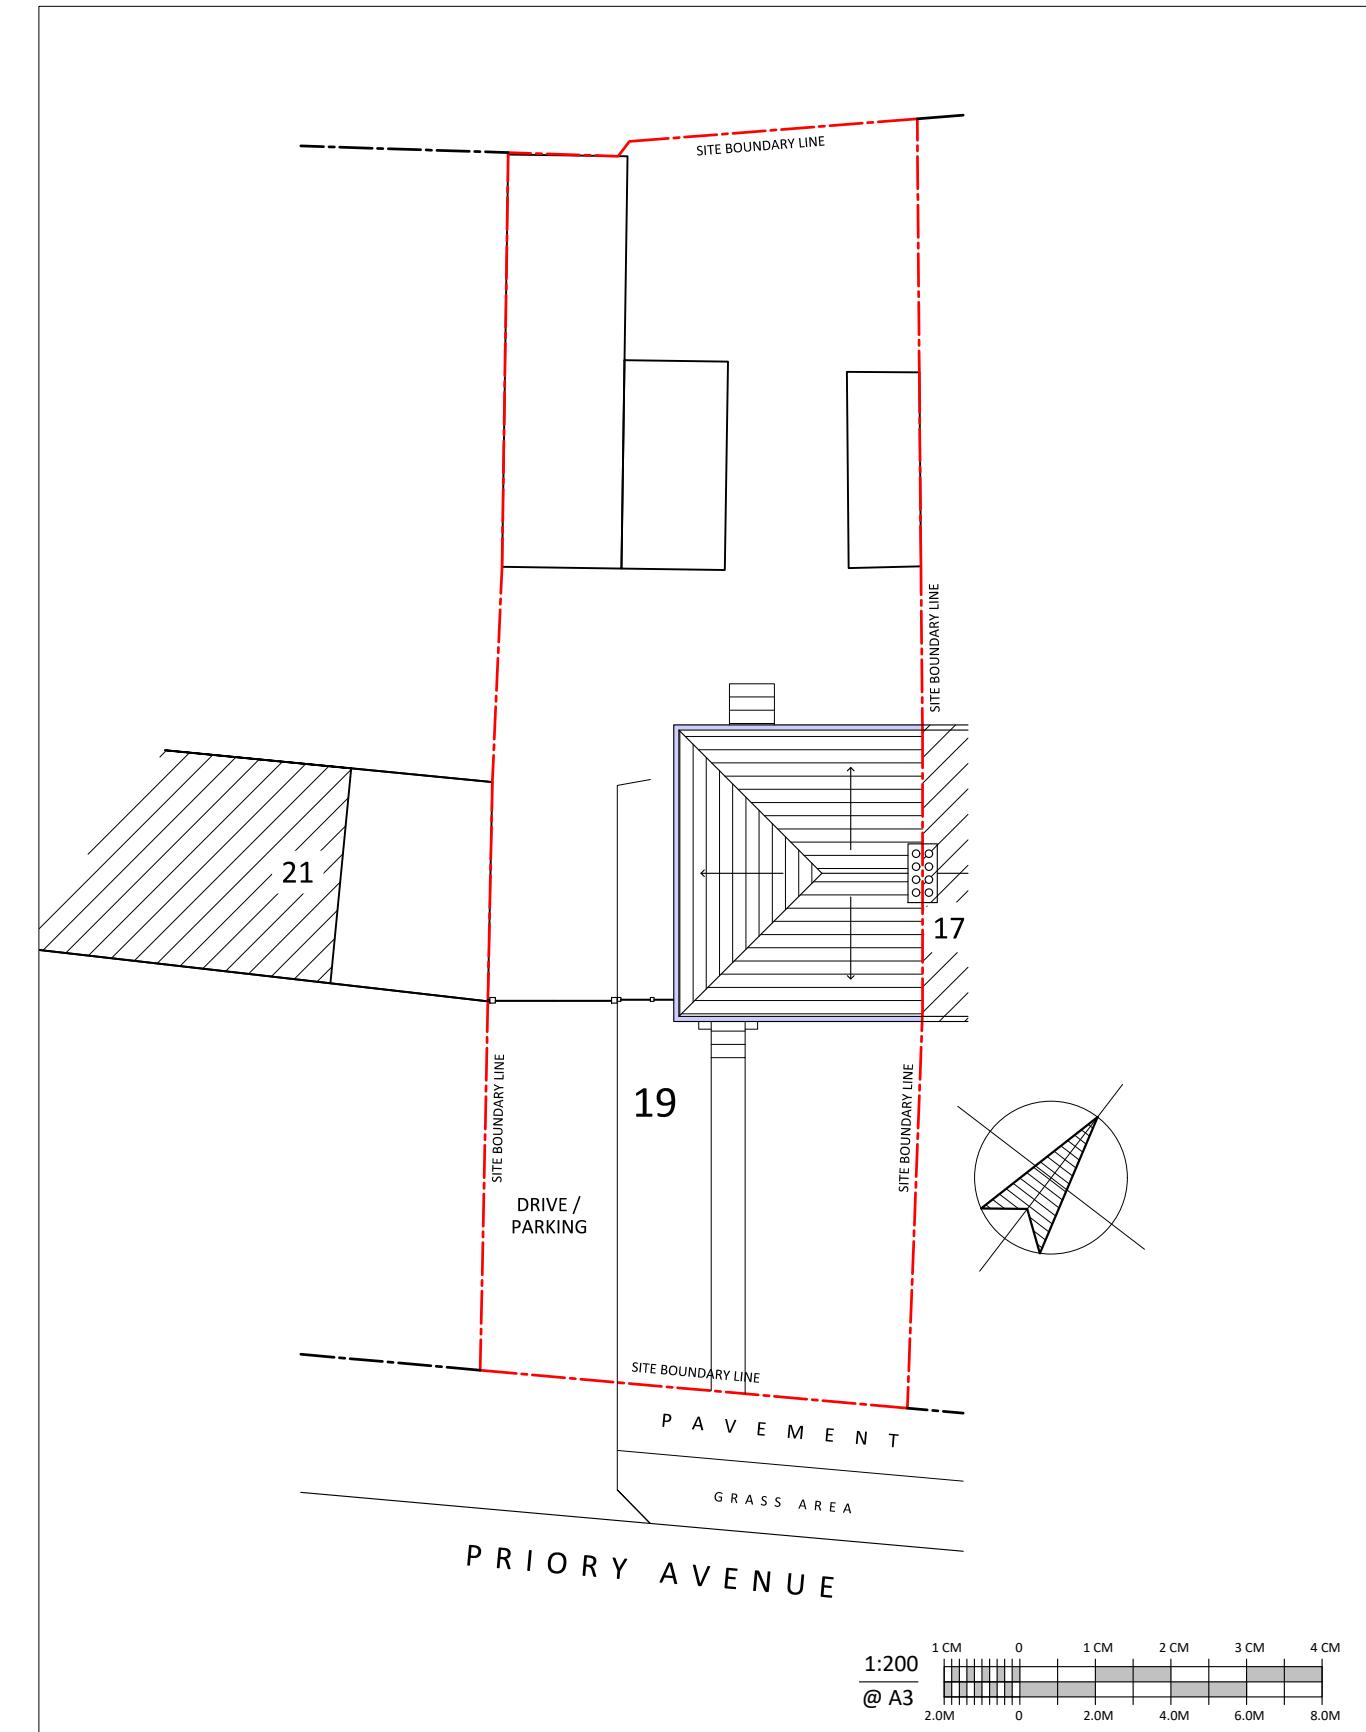

EXISTING BLOCK PLAN.

SCALE 1:200 @ A3

Drawing Title:
Property Address:
Date:
Scale @ A3:
Drawing Number:

EXISTING REAR ELEVATION & BLOCK PLAN
19 PRIORY AVENUE, HAREFIELD, UXBRIDGE, UB9 6AP.
MARCH 2024
1:100 & 1:200
SC 24104 / PA / EX04