


PROPOSED GROUND FLOOR PLAN.


SCALE 1:100 @ A3. INTERNAL AREA 67.49m²

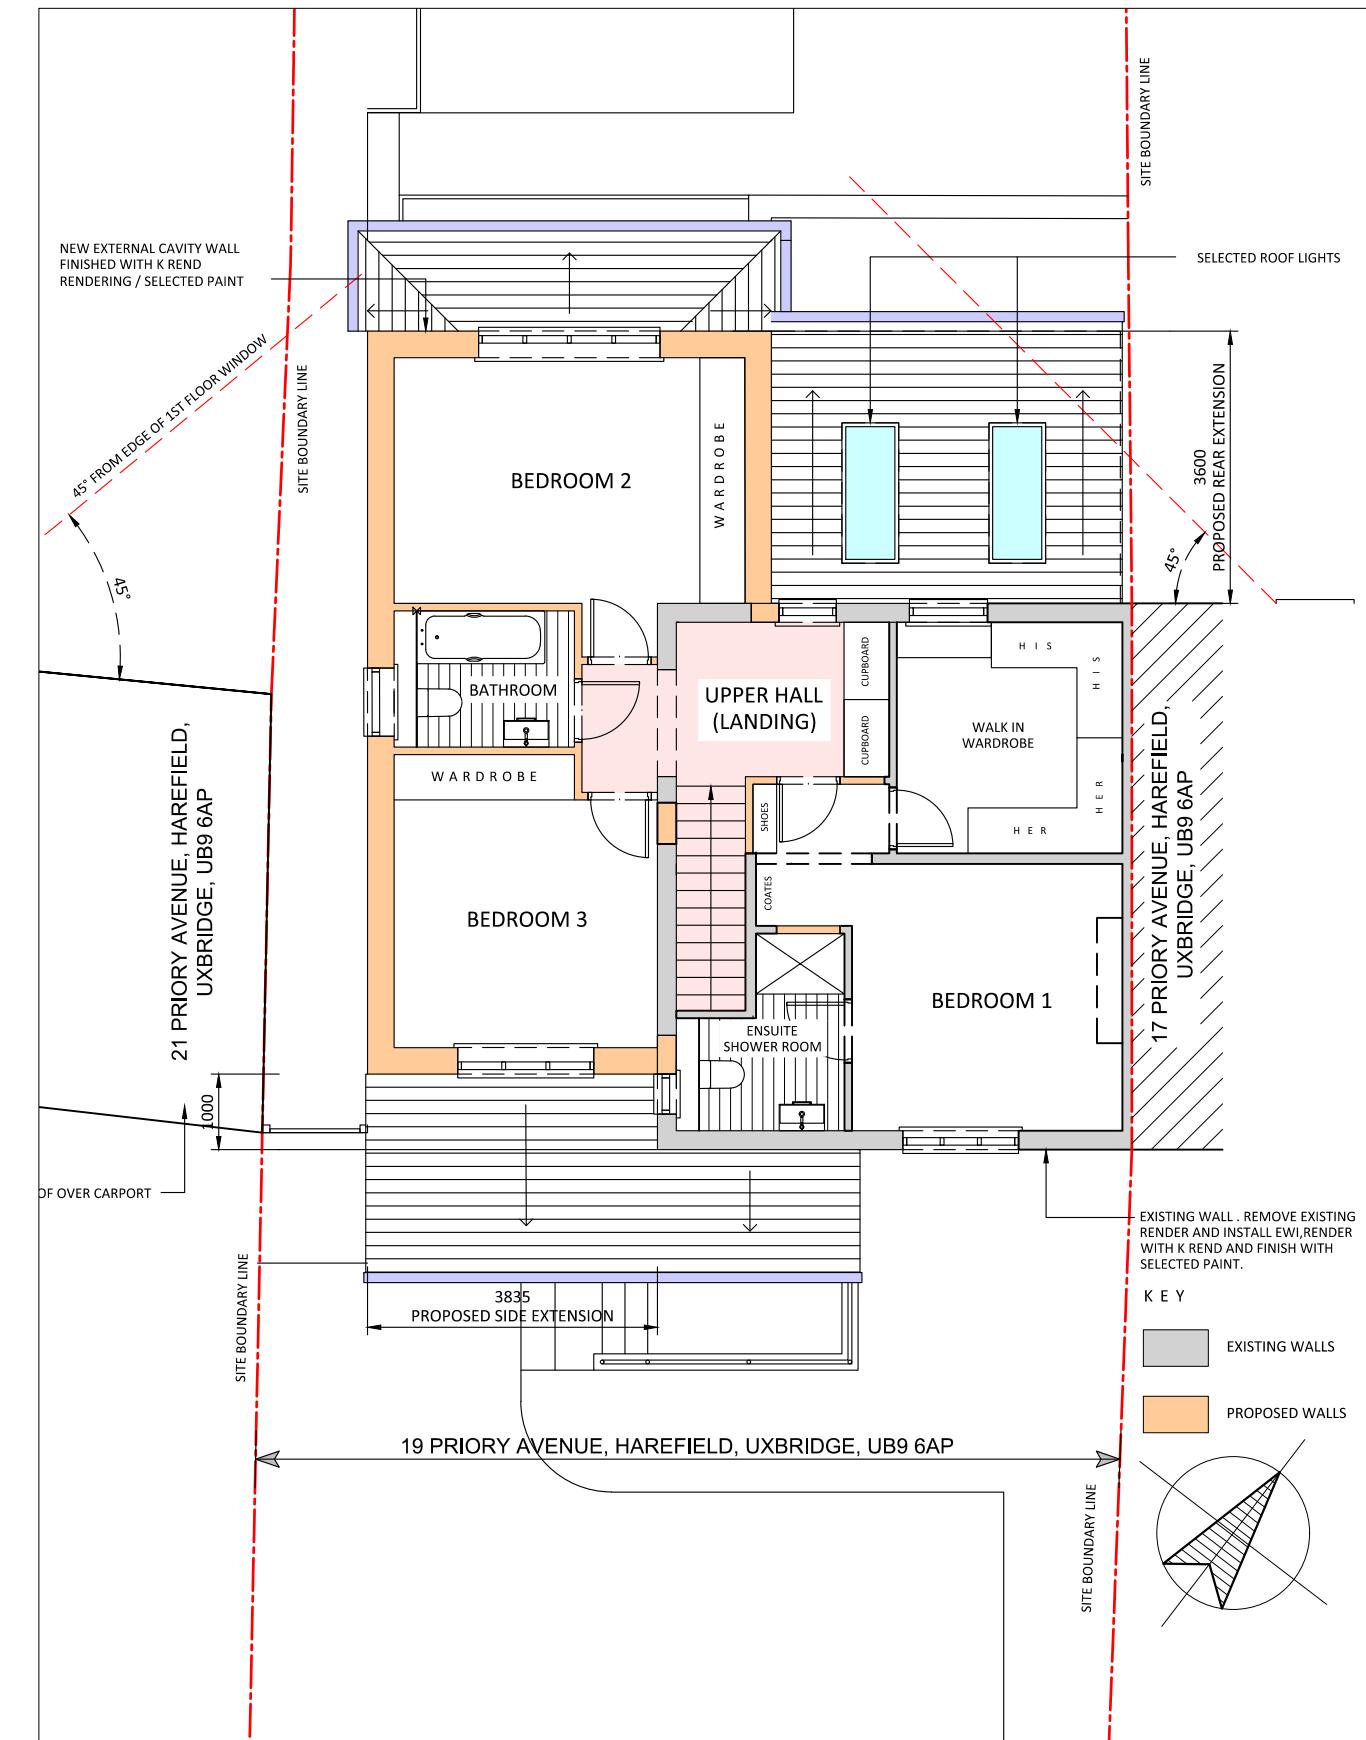

PROPOSED FIRST FLOOR PLAN.


SCALE 1:100 @ A3. INTERNAL AREA 35.59m²

<u>NOTES</u>				
1. ALL DIMENSIONS TO BE CHECKED ON SITE. 2. THIS DRAWING HAS BEEN DRAWN TO SCALE, AS SHOWN, FOR THE PURPOSE OF OBTAINING LOCAL AUTHORITY APPROVAL.	BAR SCALE:	<p>1:100 @ A3</p> 	REVISIONS:	<p>Drawing Title: PROPOSED GROUND & FIRST FLOOR PLANS. Property Address: 19 PRIORY AVENUE, HAREFIELD, UXBRIDGE, UB9 6AP Date: MARCH 2024 Scale @ A3: 1:100 Drawing Number: SC 24104 / PA / HHP01</p>

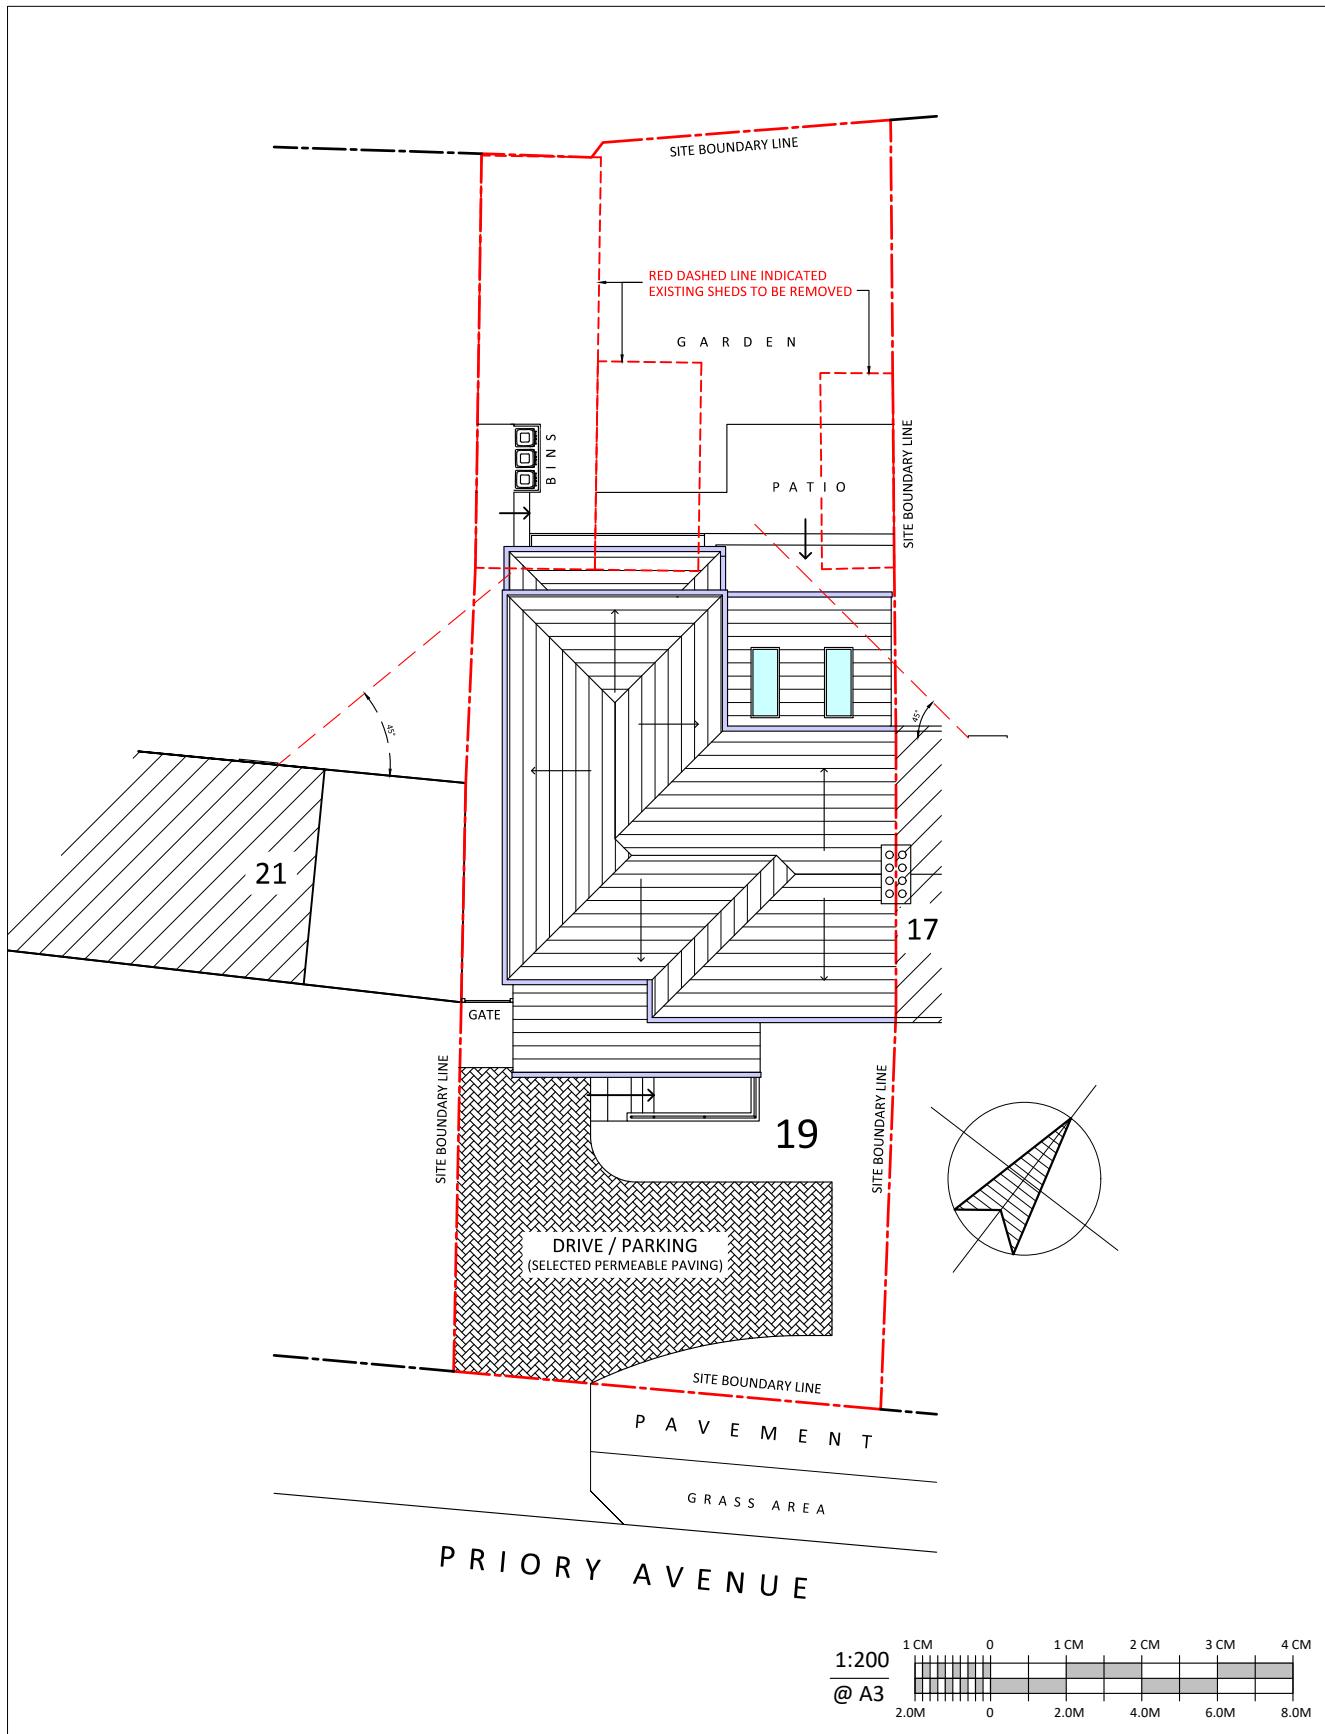

PROPOSED BLOCK PLAN.

SCALE 1:200 @ A3

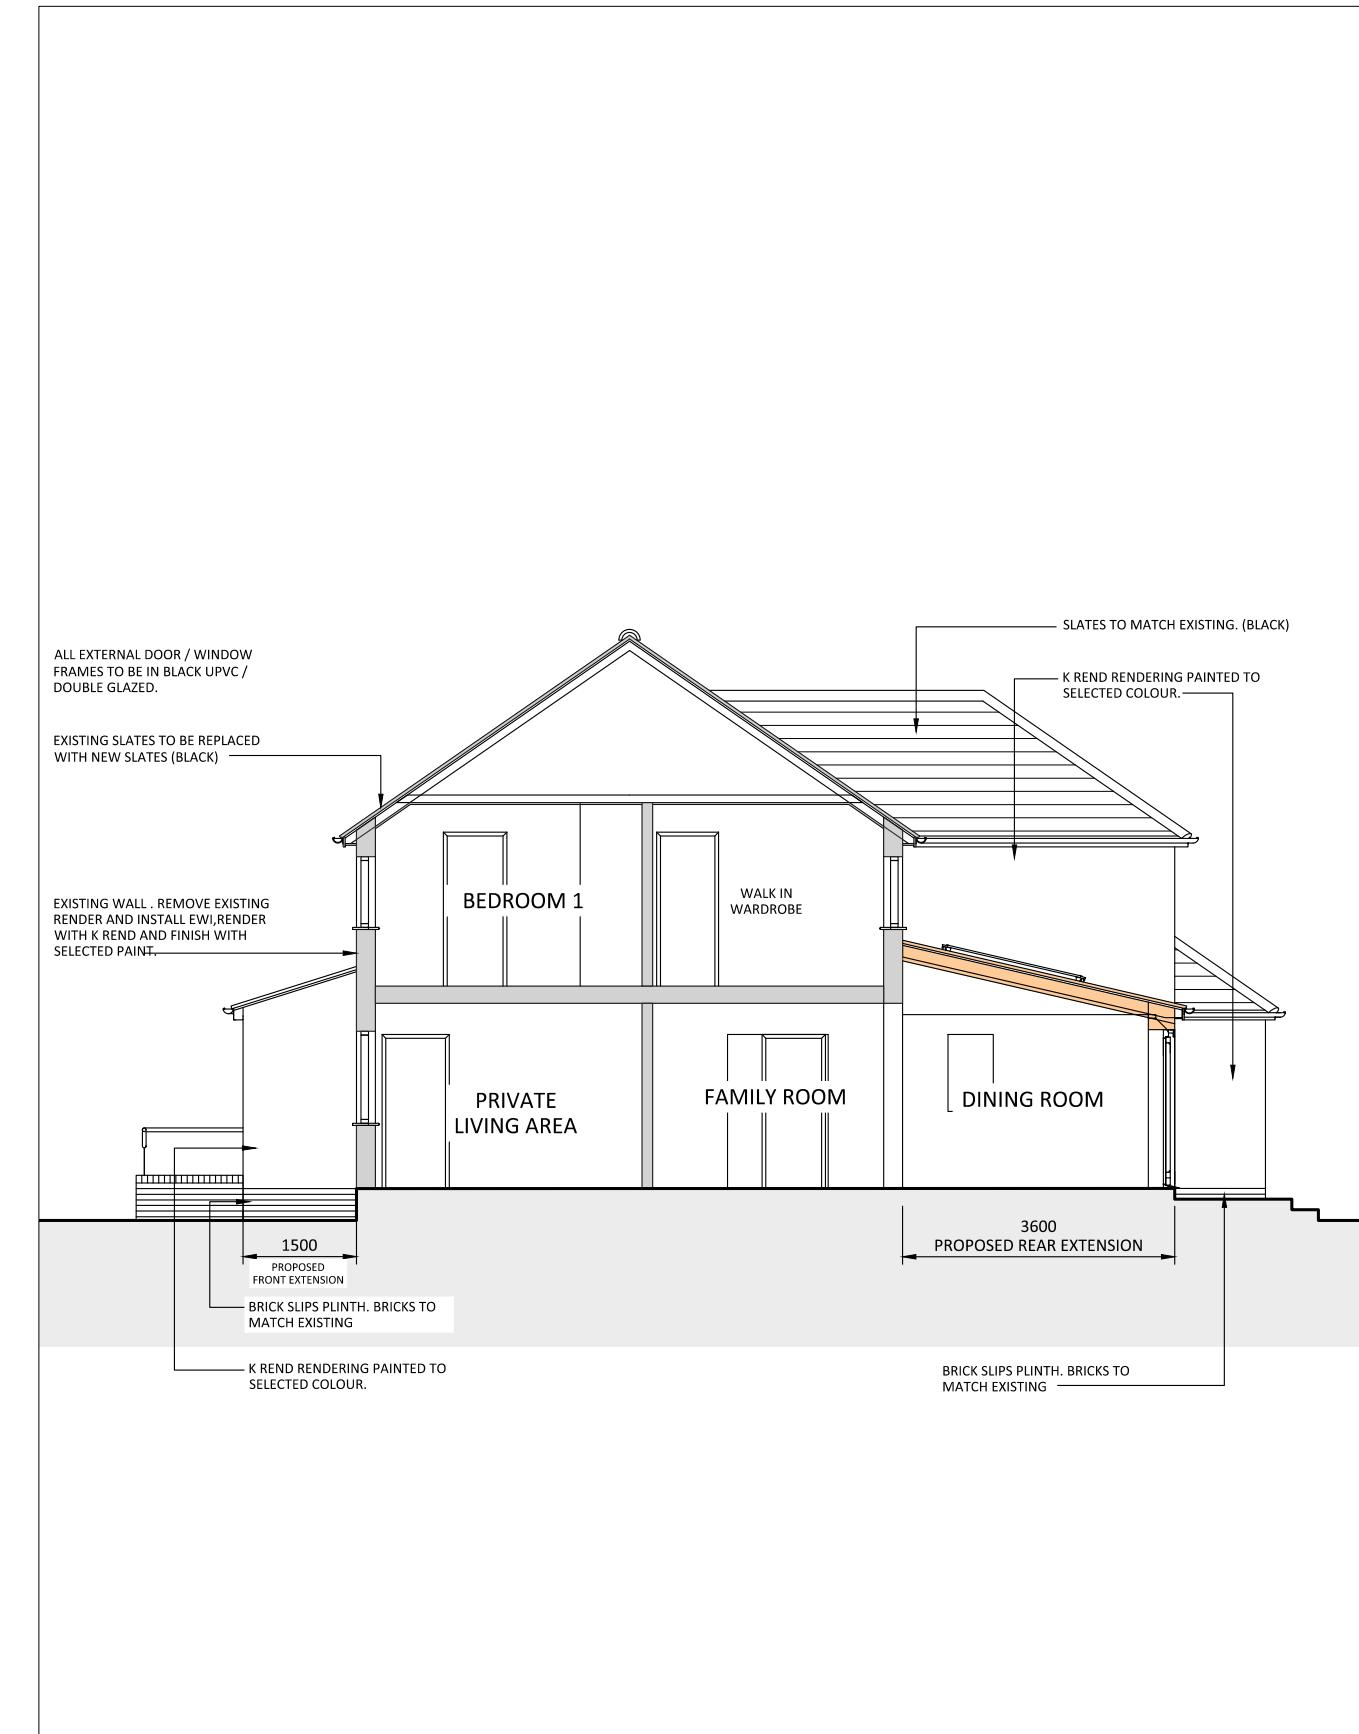


PROPOSED SECTION.

SCALE 1:100 @ A3

NOTES


1. ALL DIMENSIONS TO BE CHECKED ON SITE.
2. THIS DRAWING HAS BEEN DRAWN TO SCALE, AS SHOWN, FOR THE PURPOSE OF OBTAINING LOCAL AUTHORITY APPROVAL.

BAR SCALE:

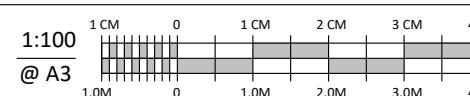


REVISIONS:

Drawing Title: PROPOSED BLOCK PLAN & SECTION
Property Address: 19 PRIORY AVENUE, HAREFIELD, UXBRIDGE, UB9 6AP.
Date: MARCH 2024
Scale @ A3: 1:100 & 1:200
Drawing Number: SC 24104 / PA / HHP02

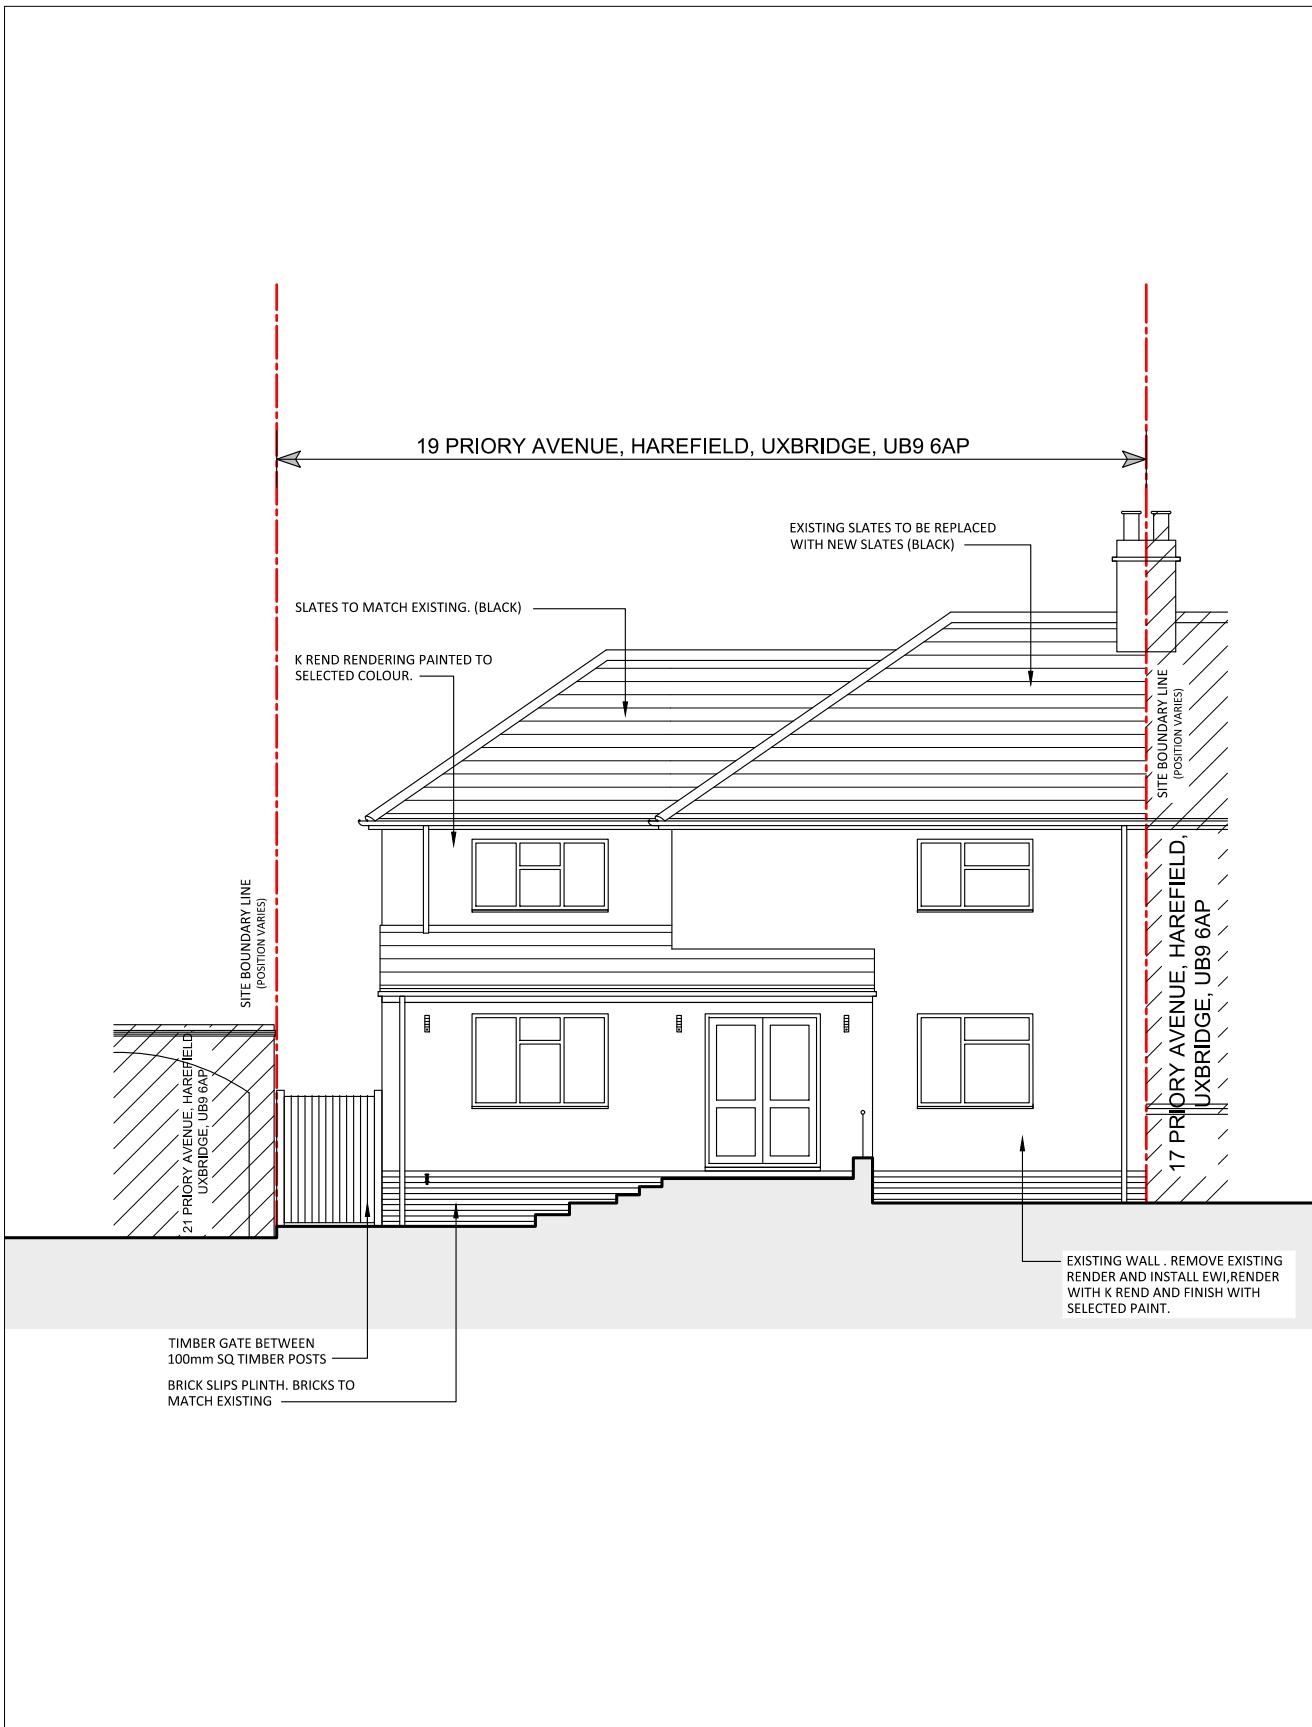

PROPOSED FRONT ELEVATION.

SCALE 1:100 @ A3

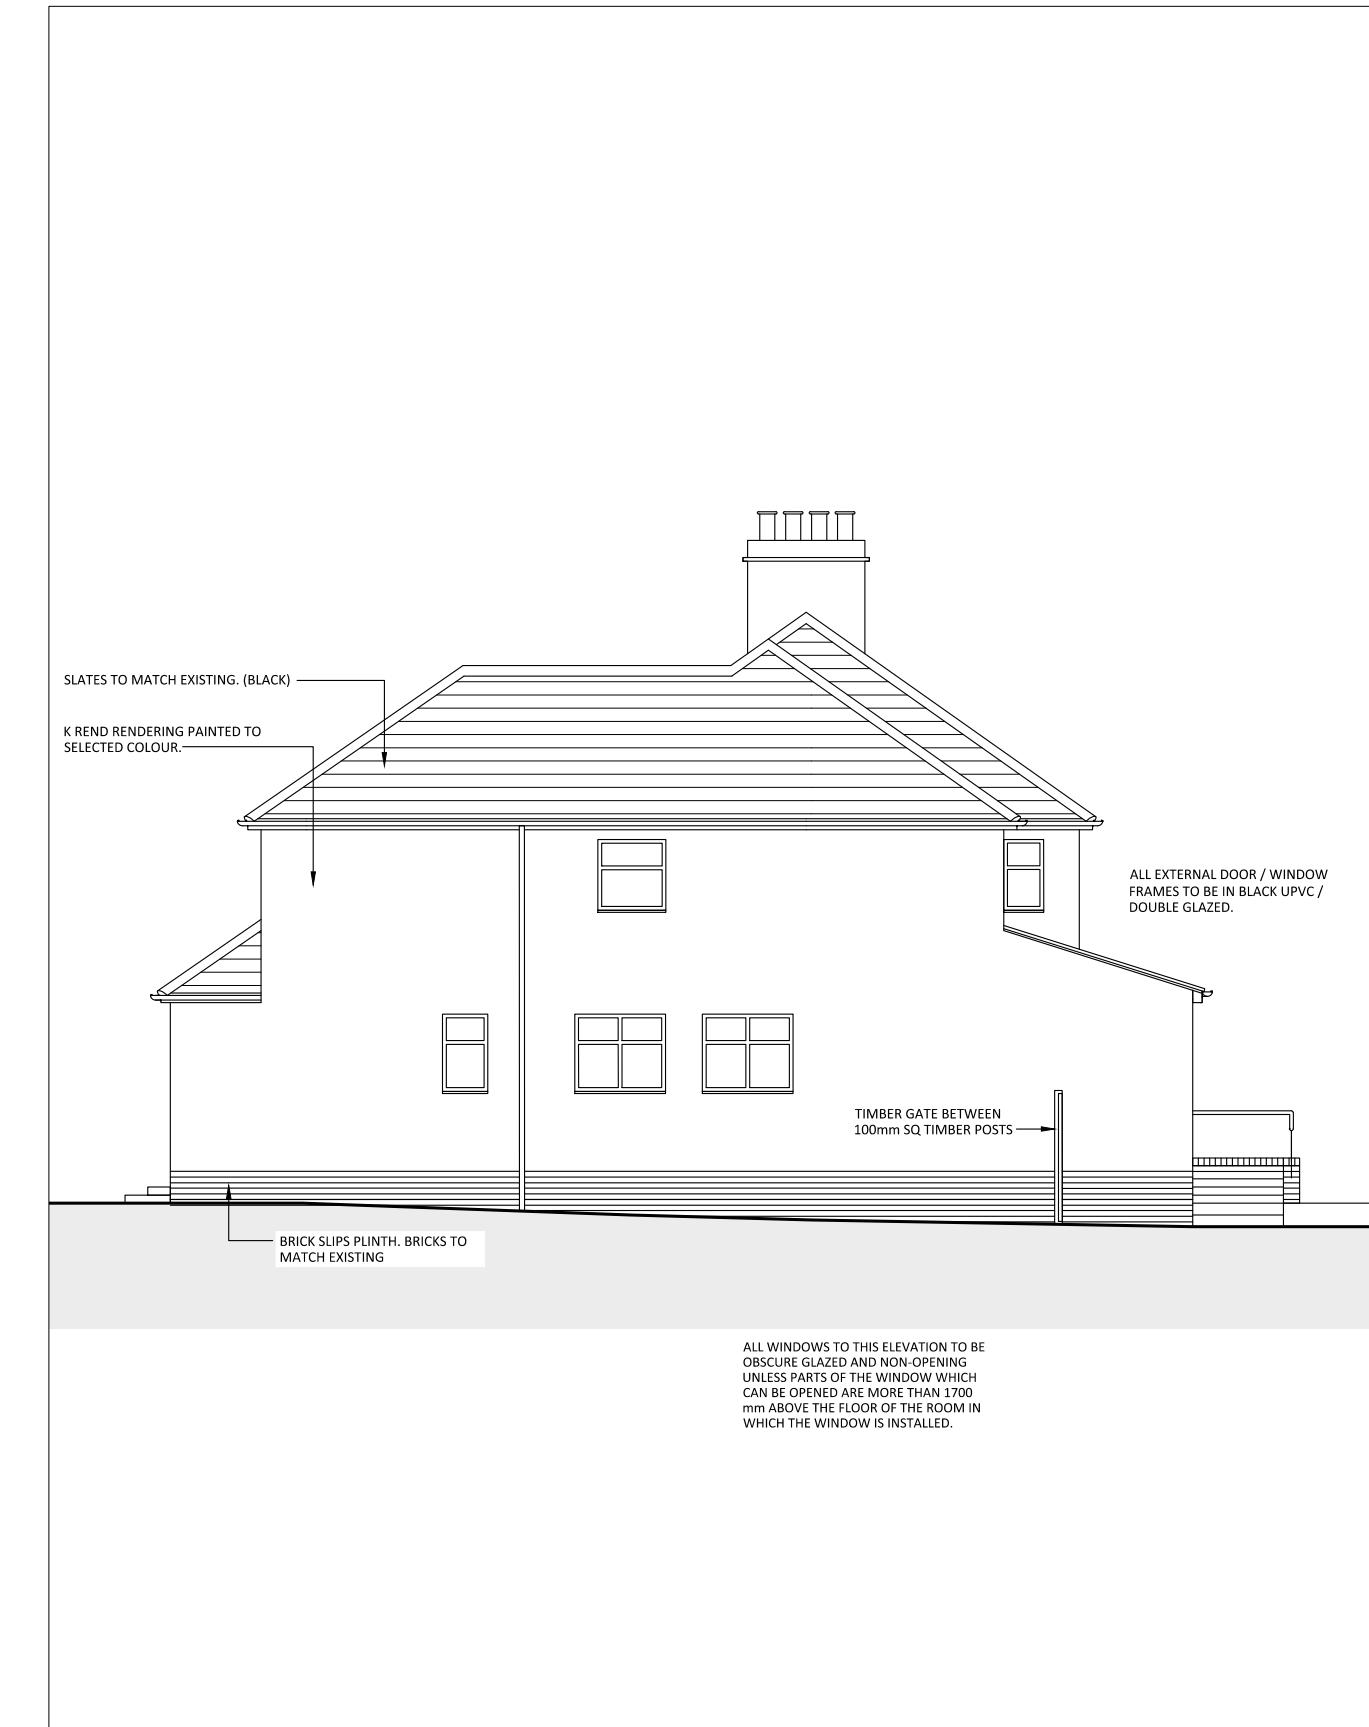


PROPOSED SIDE ELEVATION 1.

SCALE 1:100 @ A3

NOTES


1. ALL DIMENSIONS TO BE CHECKED ON SITE.
2. THIS DRAWING HAS BEEN DRAWN TO SCALE, AS SHOWN, FOR THE PURPOSE OF OBTAINING LOCAL AUTHORITY APPROVAL.

BAR SCALE:

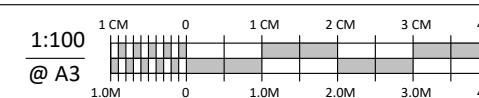


REVISIONS:

Drawing Title: PROPOSED FRONT & SIDE ELEVATION 1
Property Address: 19 PRIORY AVENUE, HAREFIELD, UXBIDGE, UB9 6AP.
Date: MARCH 2024
Scale @ A3: 1:100
Drawing Number: SC 24104 / PA / HHP03

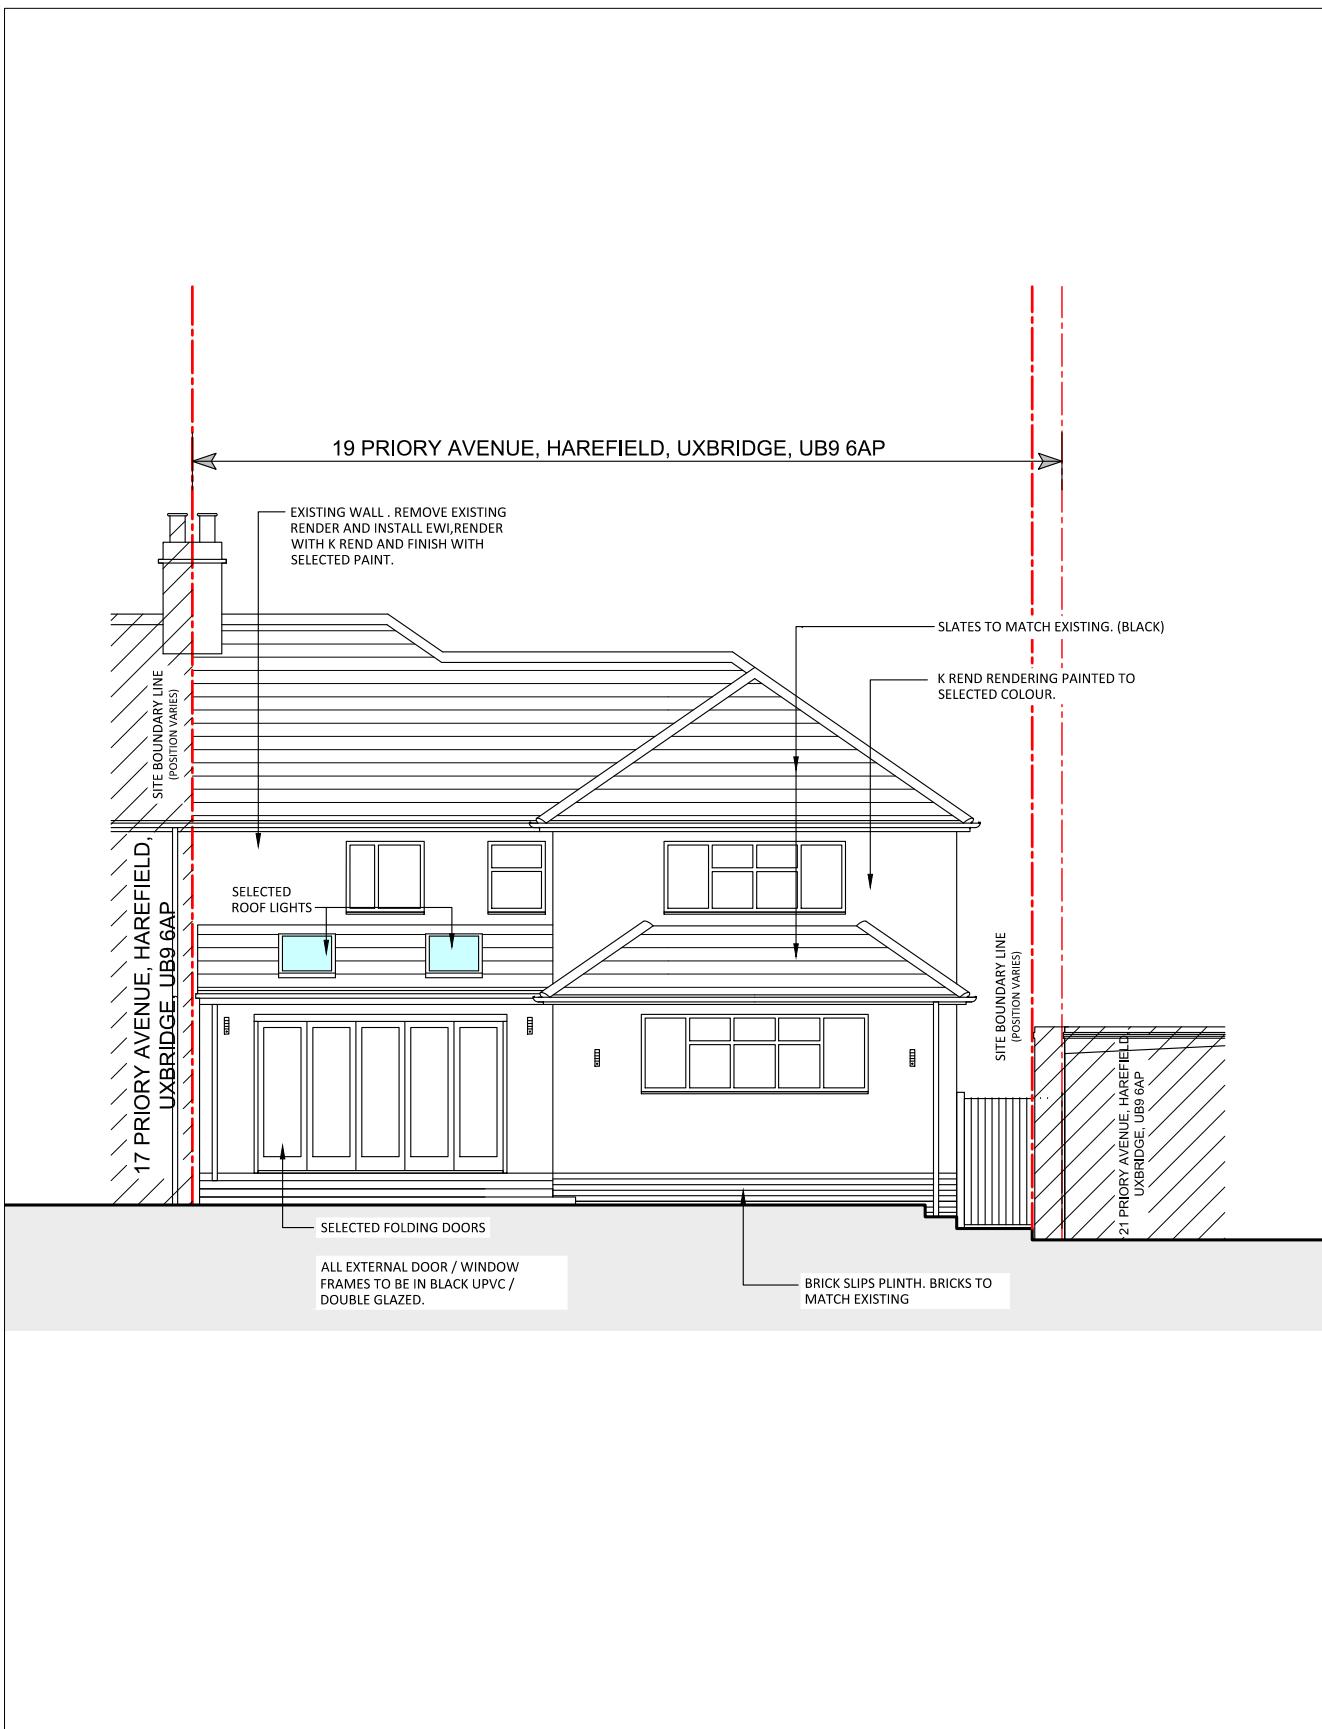

PROPOSED REAR ELEVATION.

SCALE 1:100 @ A3

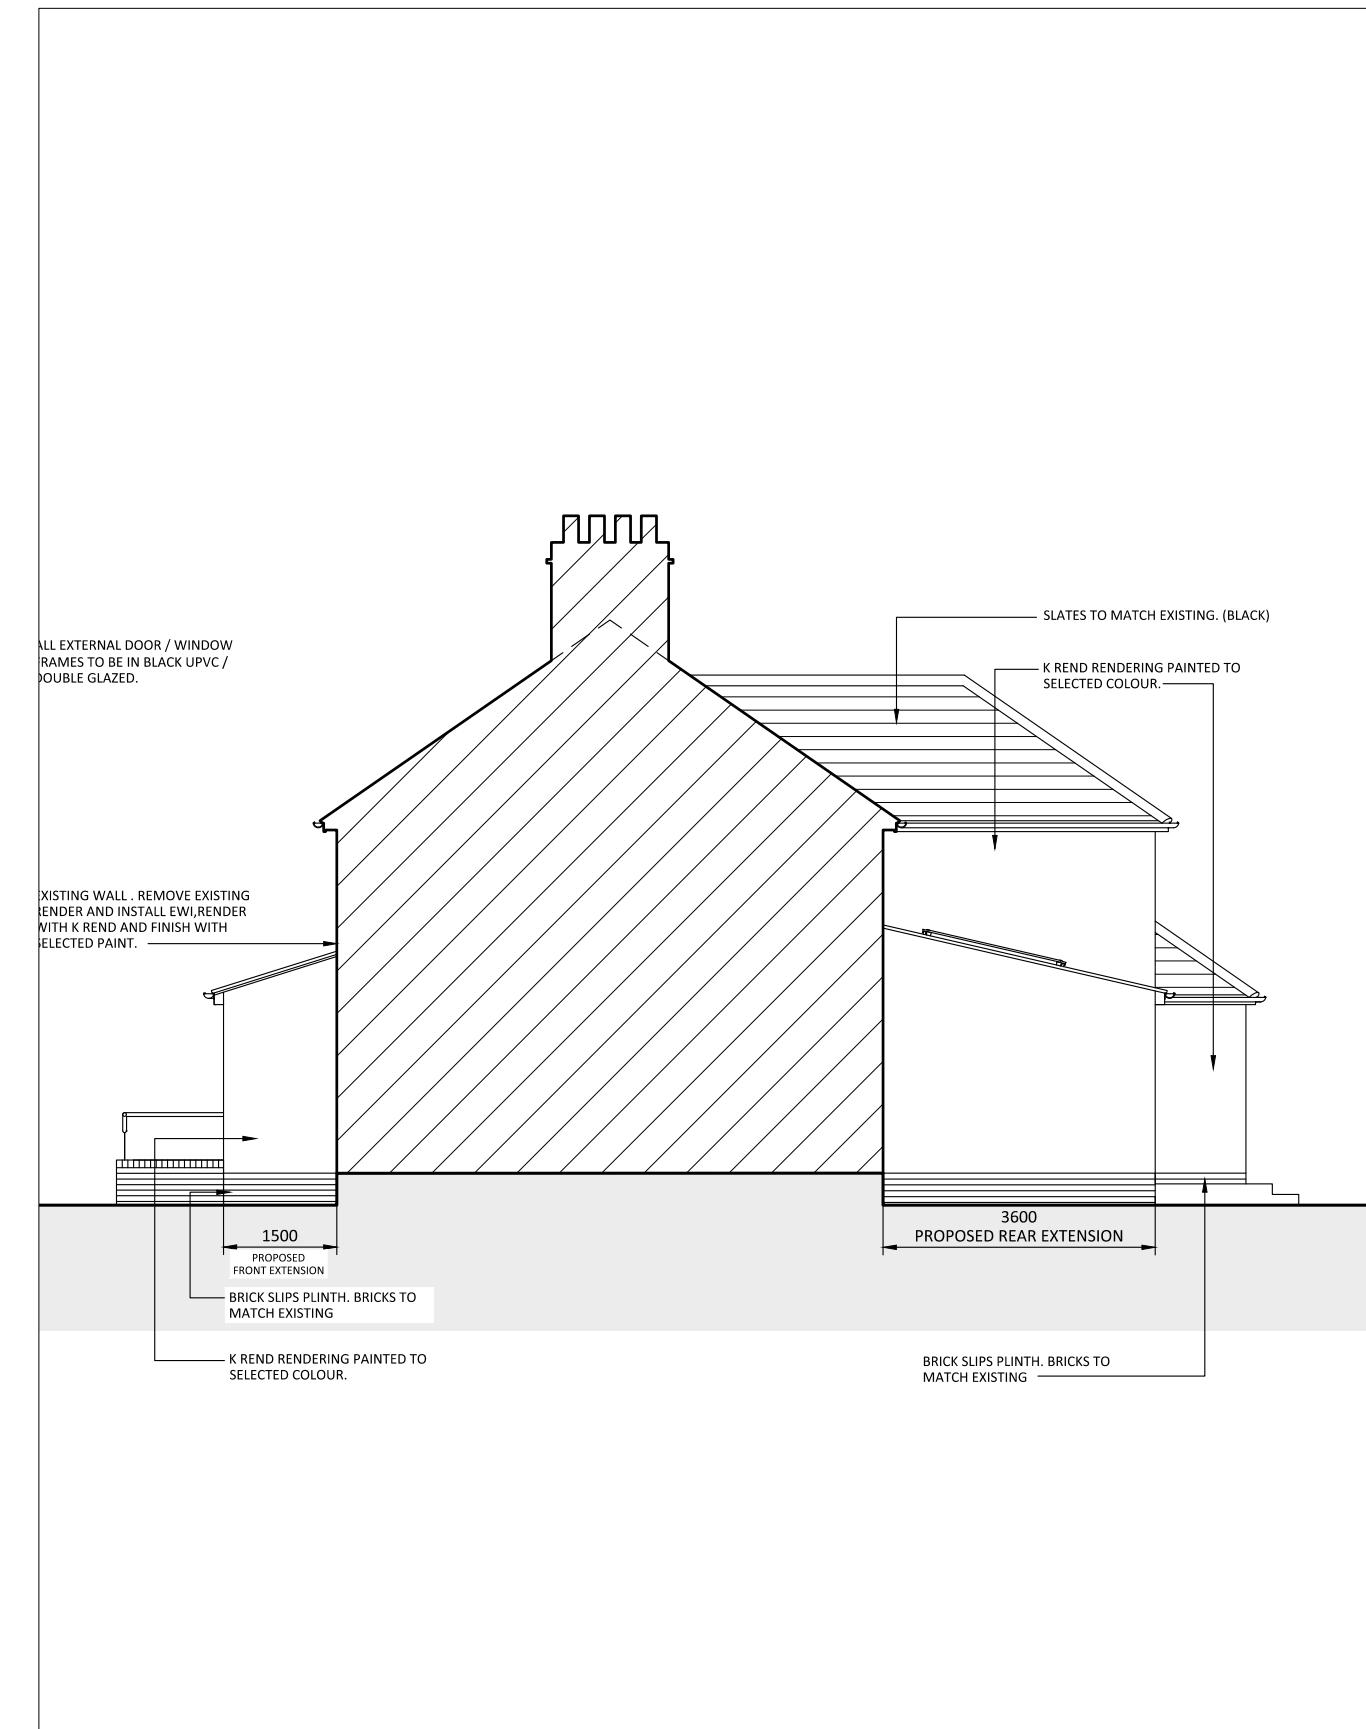


PROPOSED SIDE ELEVATION 2.

SCALE 1:100 @ A3

NOTES


1. ALL DIMENSIONS TO BE CHECKED ON SITE.
2. THIS DRAWING HAS BEEN DRAWN TO SCALE, AS SHOWN, FOR THE PURPOSE OF OBTAINING LOCAL AUTHORITY APPROVAL.

BAR SCALE:

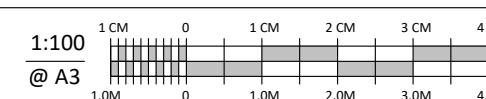


REVISIONS:


Drawing Title: PROPOSED REAR & SIDE ELEVATION 2
Property Address: 19 PRIORY AVENUE, HAREFIELD, UXBIDGE, UB9 6AP.
Date: MARCH 2024
Scale @ A3: 1:100
Drawing Number: SC 24104 / PA / HHP04

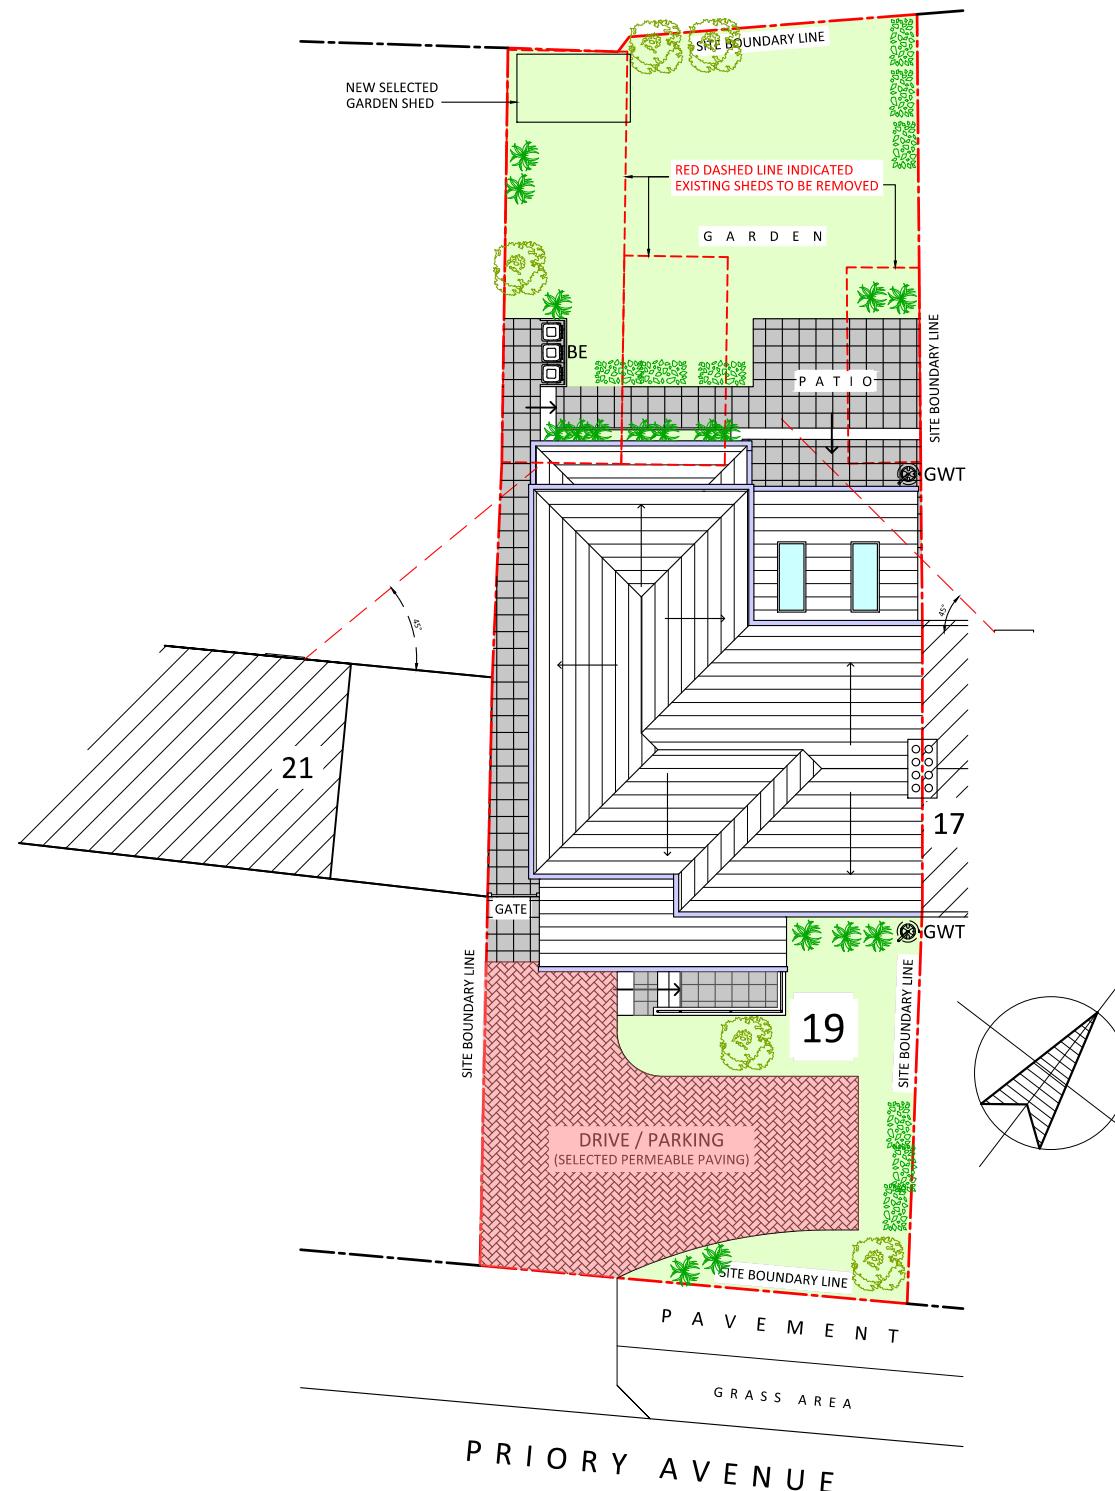

KEY:

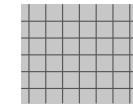

SELECTED PAVING SLABS TO ACCESS PROPERTY / PATIO.

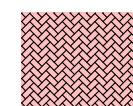

SELECTED BLOCK PAVERS TO PARKING AREA. (PERMEABLE)




BINS ENCLOSURE.



GARDEN WATER BUTT



NEW SHRUB PLANTING .

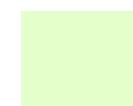


AMENITY AREAS. (GRASS)

PROPOSED BLOCK PLAN.

SCALE 1:200 @ A3

NOTES
 1. ALL DIMENSIONS TO BE CHECKED ON SITE.
 2. THIS DRAWING HAS BEEN DRAWN TO SCALE, AS SHOWN,
 FOR THE PURPOSE OF OBTAINING LOCAL AUTHORITY APPROVAL.

BAR SCALE:

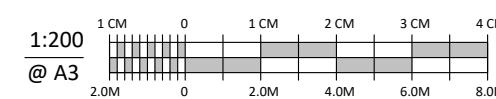

REVISIONS:

Drawing Title: PROPOSED BLOCK PLAN.
 Property Address: 19 PRIORY AVENUE, HAREFIELD, UXBRIDGE, UB9 6AP.
 Date: MARCH 2024
 Scale @ A3: 1:200
 Drawing Number: SC 24104 / PA / HHP05