



NOTES	BAR SCALE:	REVISIONS:	Drawing Title: Property Address: Date: Scale @ A3: Drawing Number:
<ol style="list-style-type: none"> 1. ALL DIMENSIONS TO BE CHECKED ON SITE. 2. THIS DRAWING HAS BEEN DRAWN TO SCALE, AS SHOWN, FOR THE PURPOSE OF OBTAINING LOCAL AUTHORITY APPROVAL. 	1:100 @ A3 1 CM 0 1 CM 2 CM 3 CM 4 CM 1.0M 0 1.0M 2.0M 3.0M 4.0M		PROPOSED GROUND & FIRST FLOOR PLANS. 19 PRIORY AVENUE, HAREFIELD, UXBRIIDGE, UB9 6AP. MARCH 2024 1:100 SC 24104 / PA / HHP10

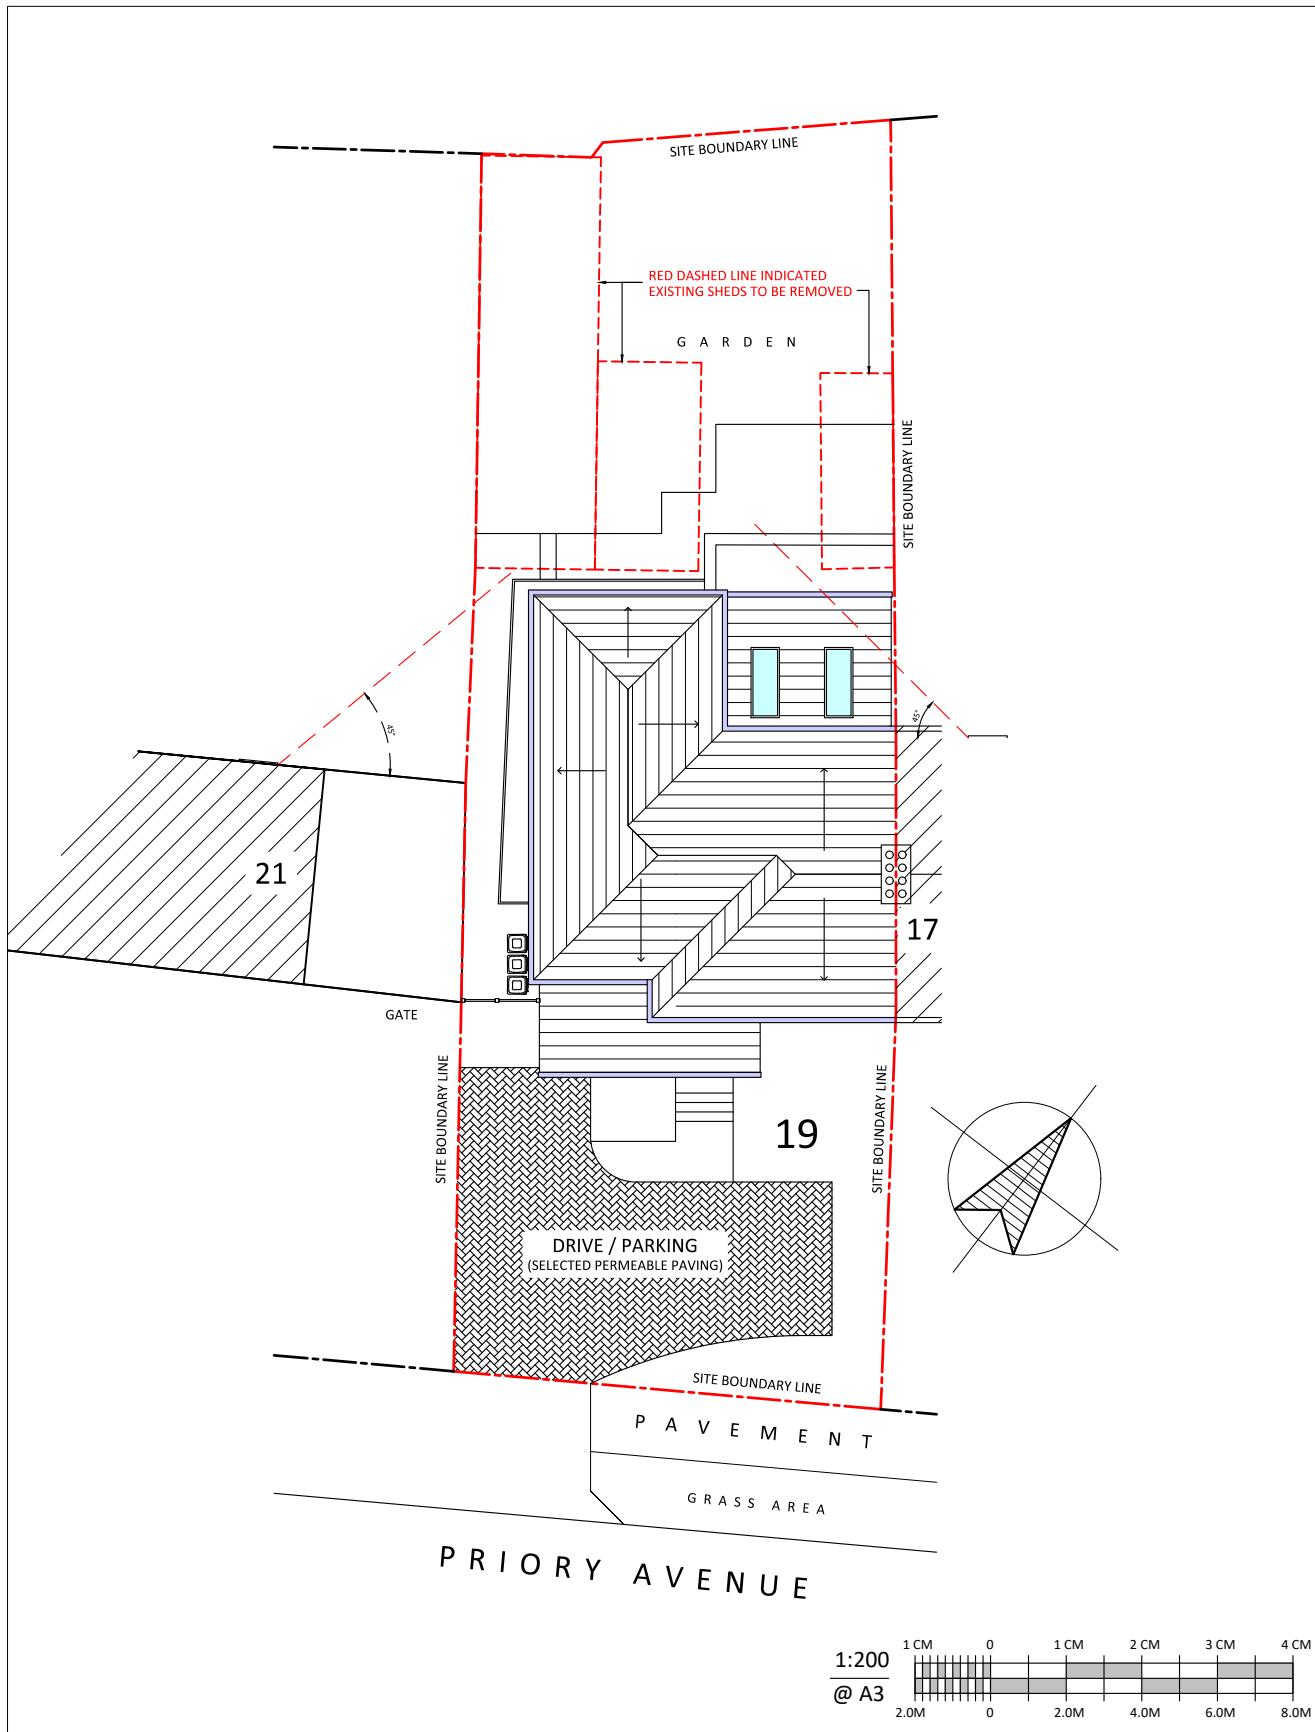

PROPOSED BLOCK PLAN.

SCALE 1:200 @ A3

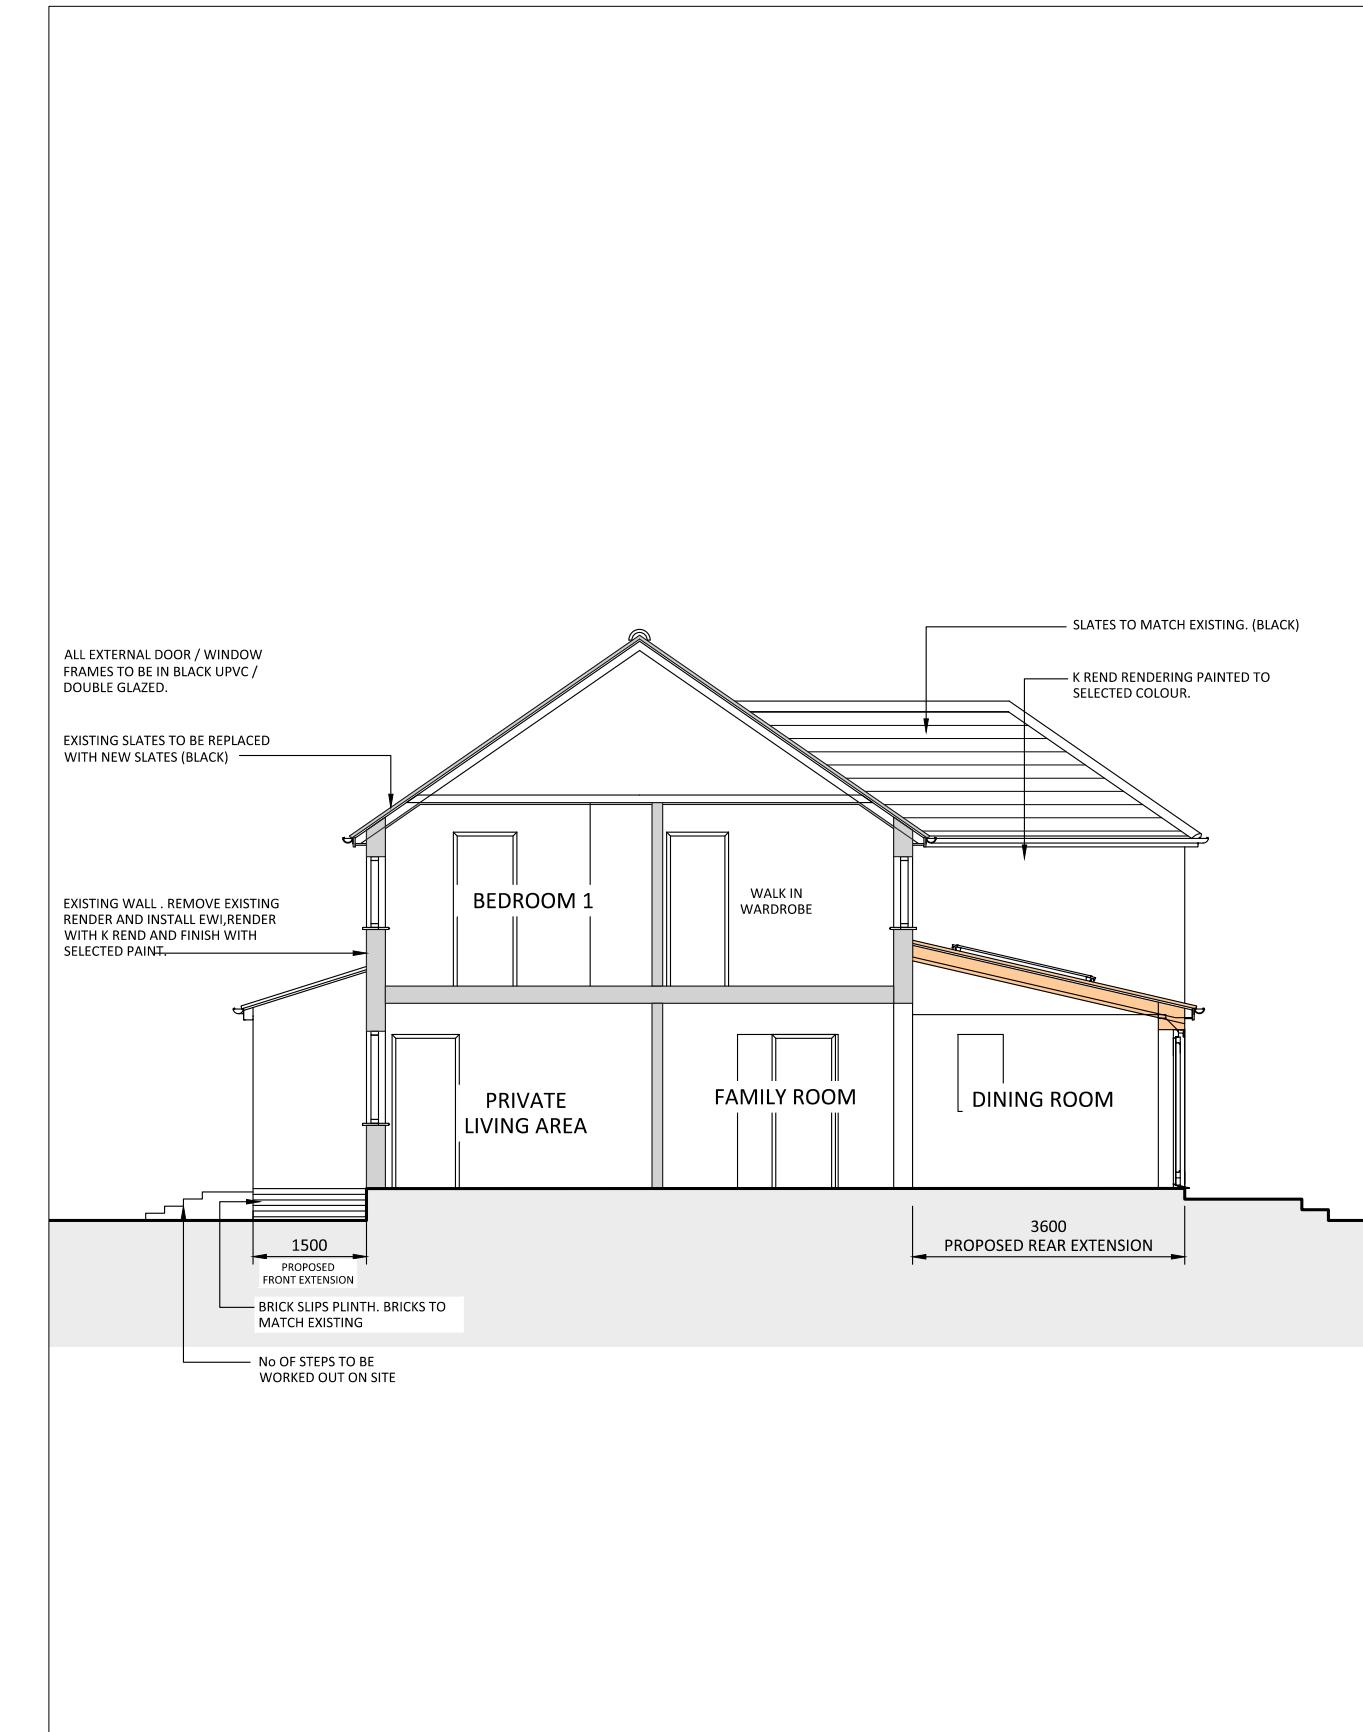


PROPOSED SECTION.

SCALE 1:100 @ A3

NOTES


1. ALL DIMENSIONS TO BE CHECKED ON SITE.
2. THIS DRAWING HAS BEEN DRAWN TO SCALE, AS SHOWN, FOR THE PURPOSE OF OBTAINING LOCAL AUTHORITY APPROVAL.

BAR SCALE:

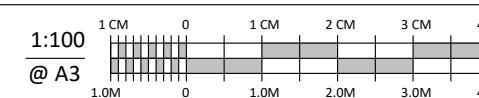


REVISIONS:

Drawing Title: PROPOSED BLOCK PLAN & SECTION
Property Address: 19 PRIORY AVENUE, HAREFIELD, UXBRIDGE, UB9 6AP.
Date: MARCH 2024
Scale @ A3: 1:100 & 1:200
Drawing Number: SC 24104 / PA / HHP11

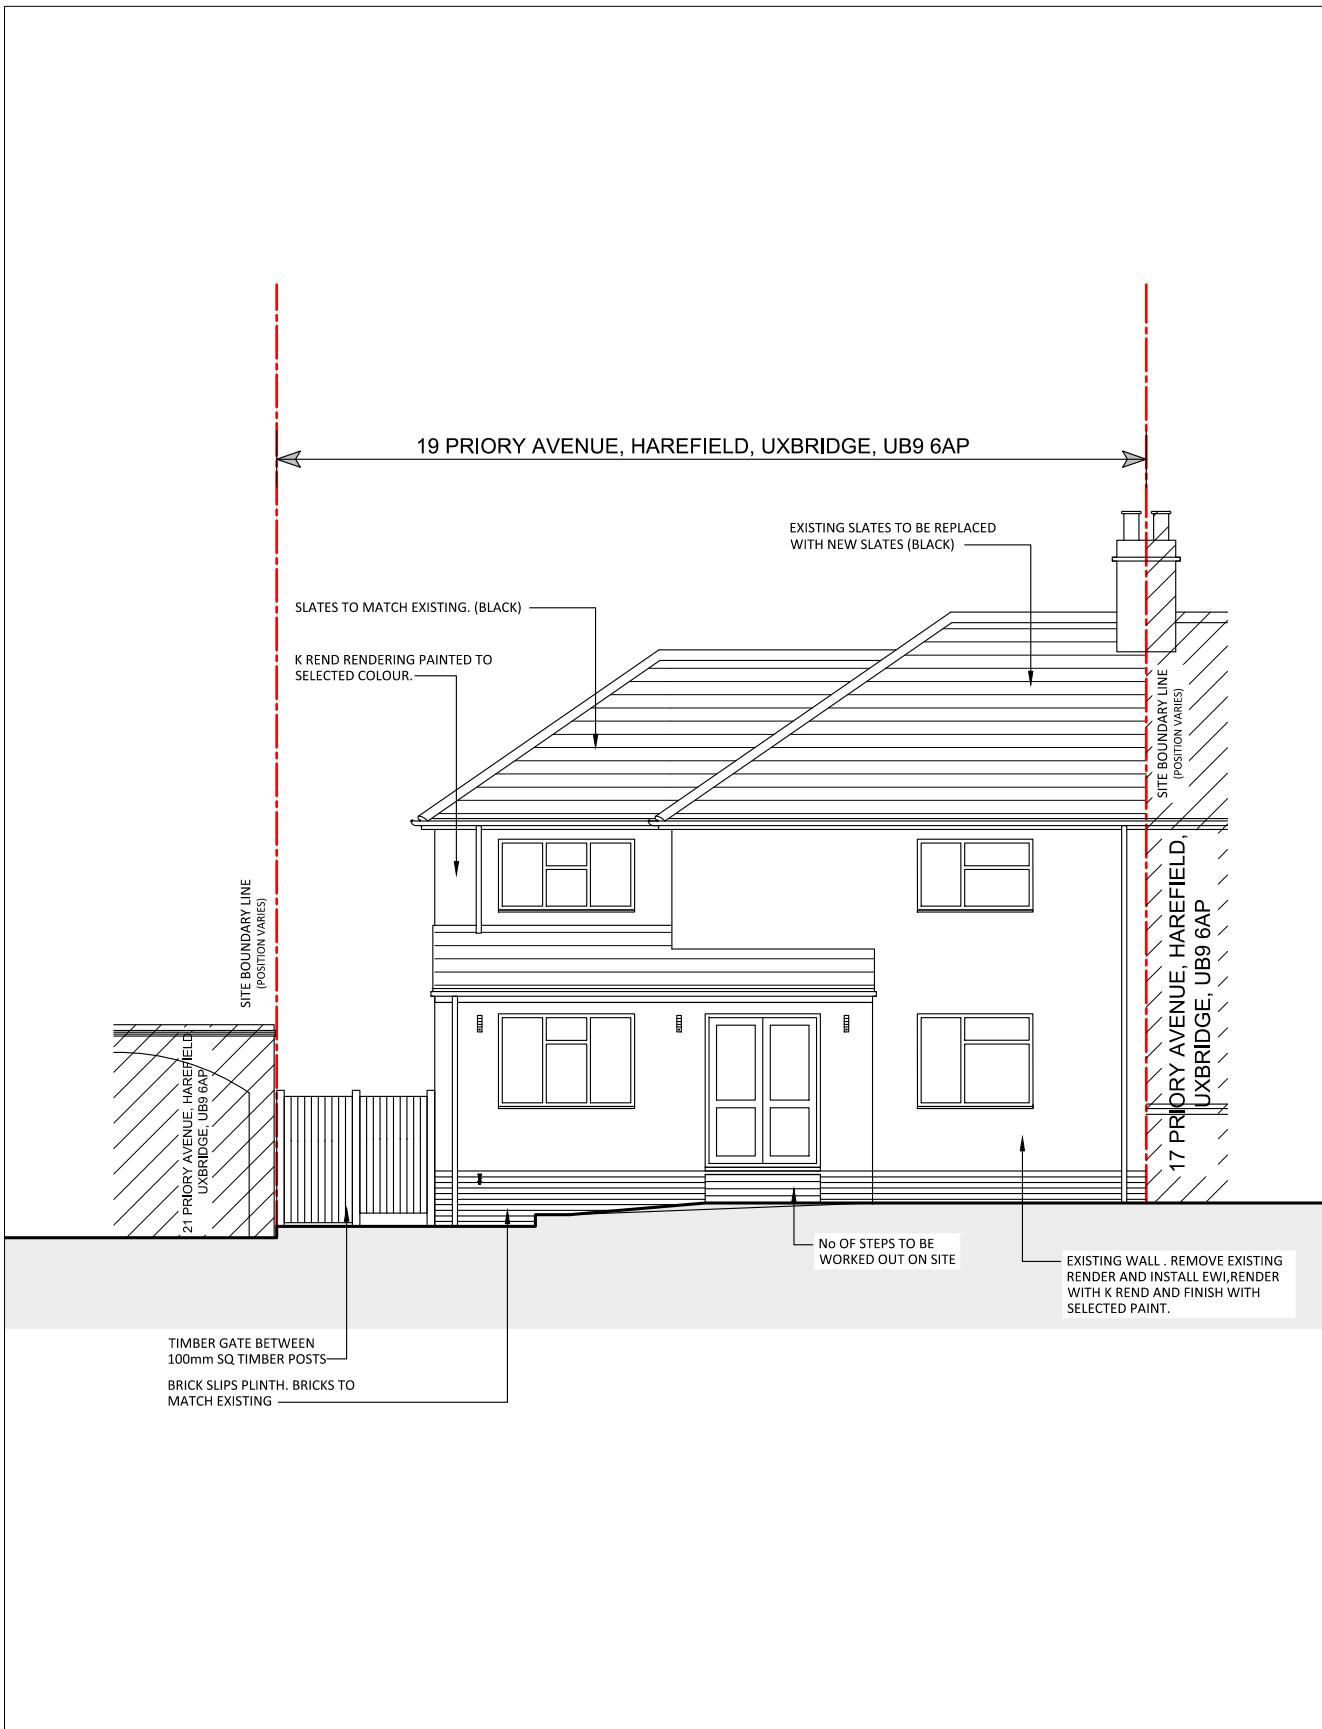

PROPOSED FRONT ELEVATION.

SCALE 1:100 @ A3

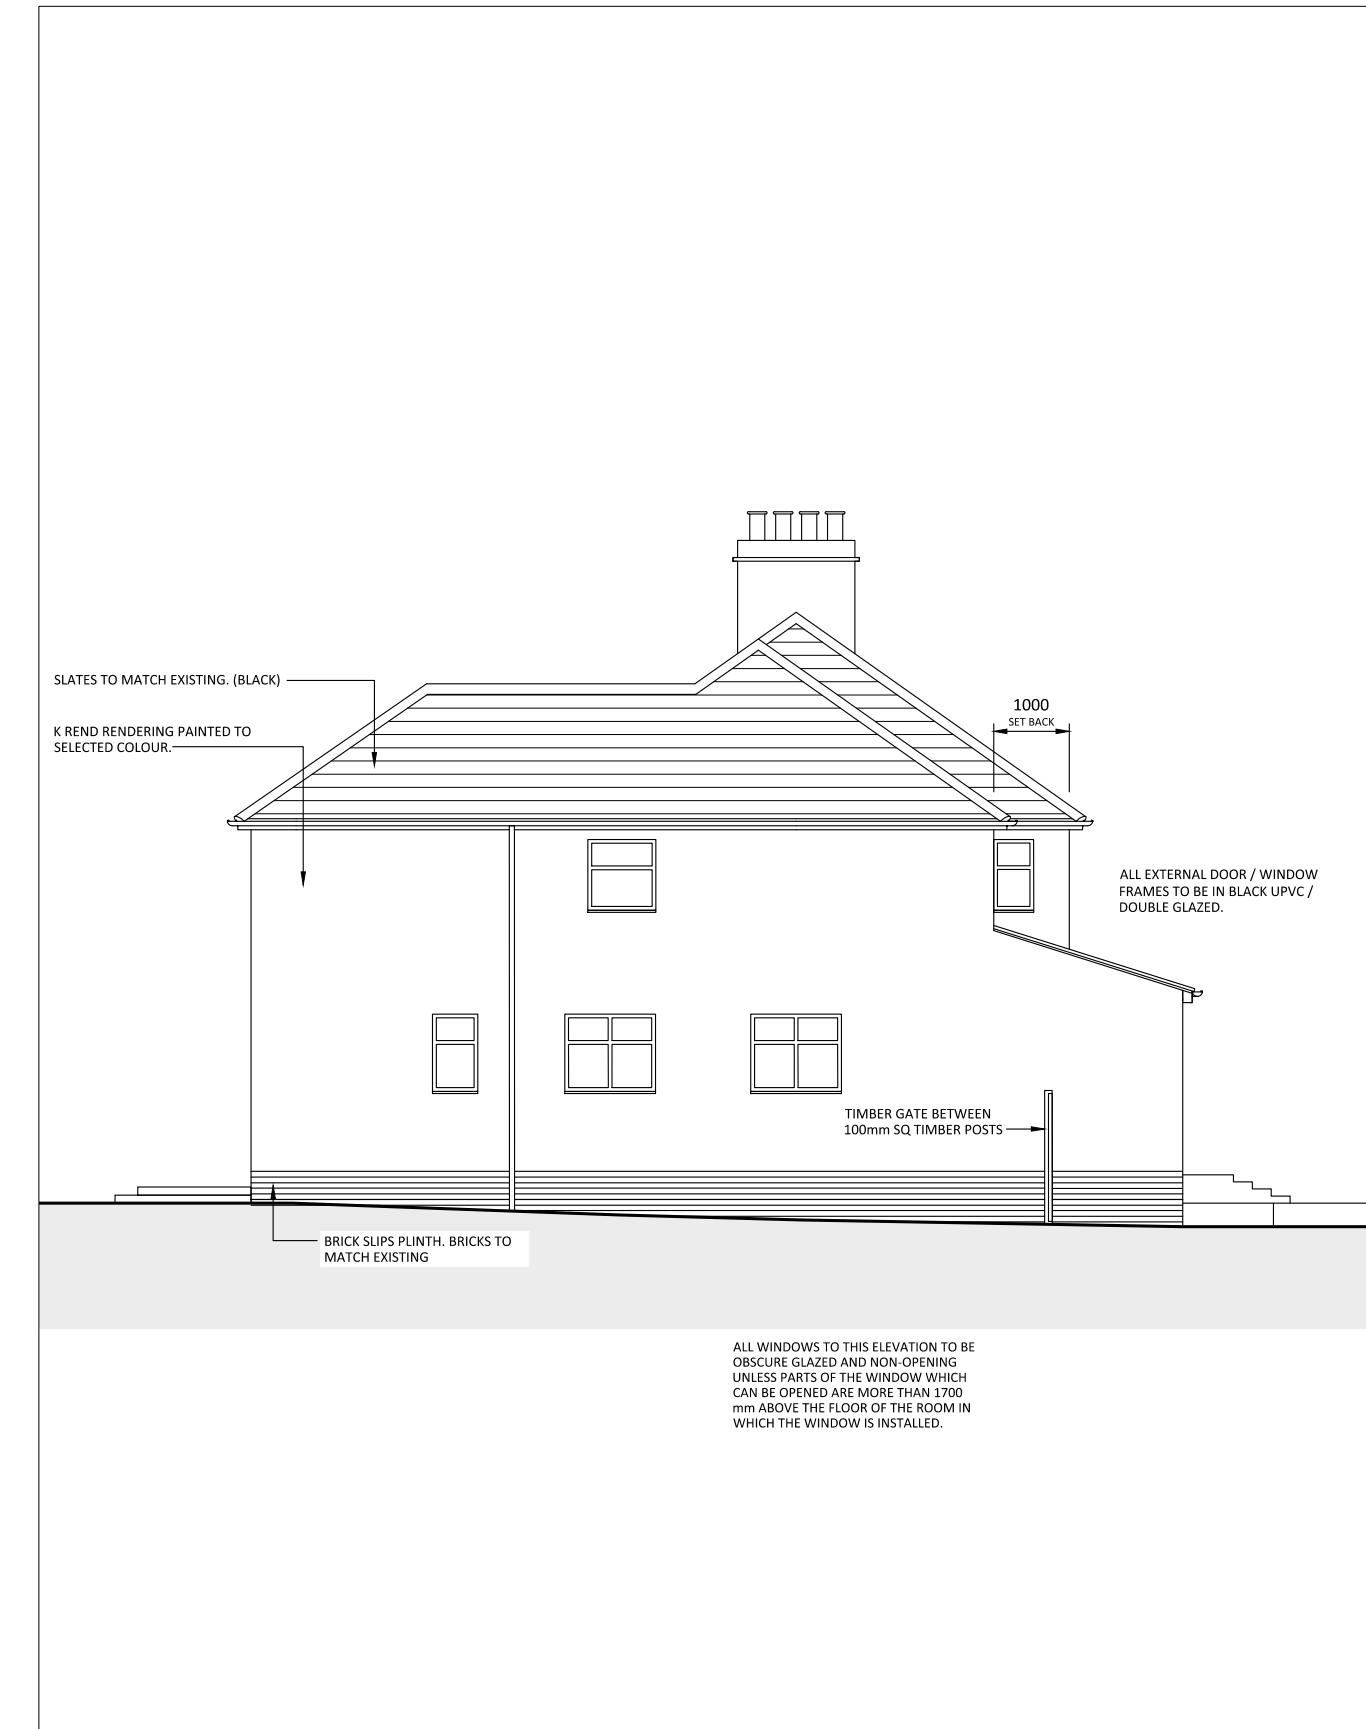


PROPOSED SIDE ELEVATION 1.

SCALE 1:100 @ A3

NOTES


1. ALL DIMENSIONS TO BE CHECKED ON SITE.
2. THIS DRAWING HAS BEEN DRAWN TO SCALE, AS SHOWN, FOR THE PURPOSE OF OBTAINING LOCAL AUTHORITY APPROVAL.

BAR SCALE:

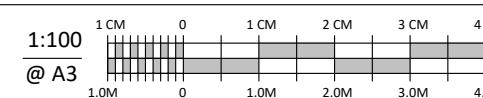


REVISIONS:

Drawing Title: PROPOSED FRONT & SIDE ELEVATION 1
Property Address: 19 PRIORY AVENUE, HAREFIELD, UXBIDGE, UB9 6AP.
Date: MARCH 2024
Scale @ A3: 1:100
Drawing Number: SC 24104 / PA / HHP12

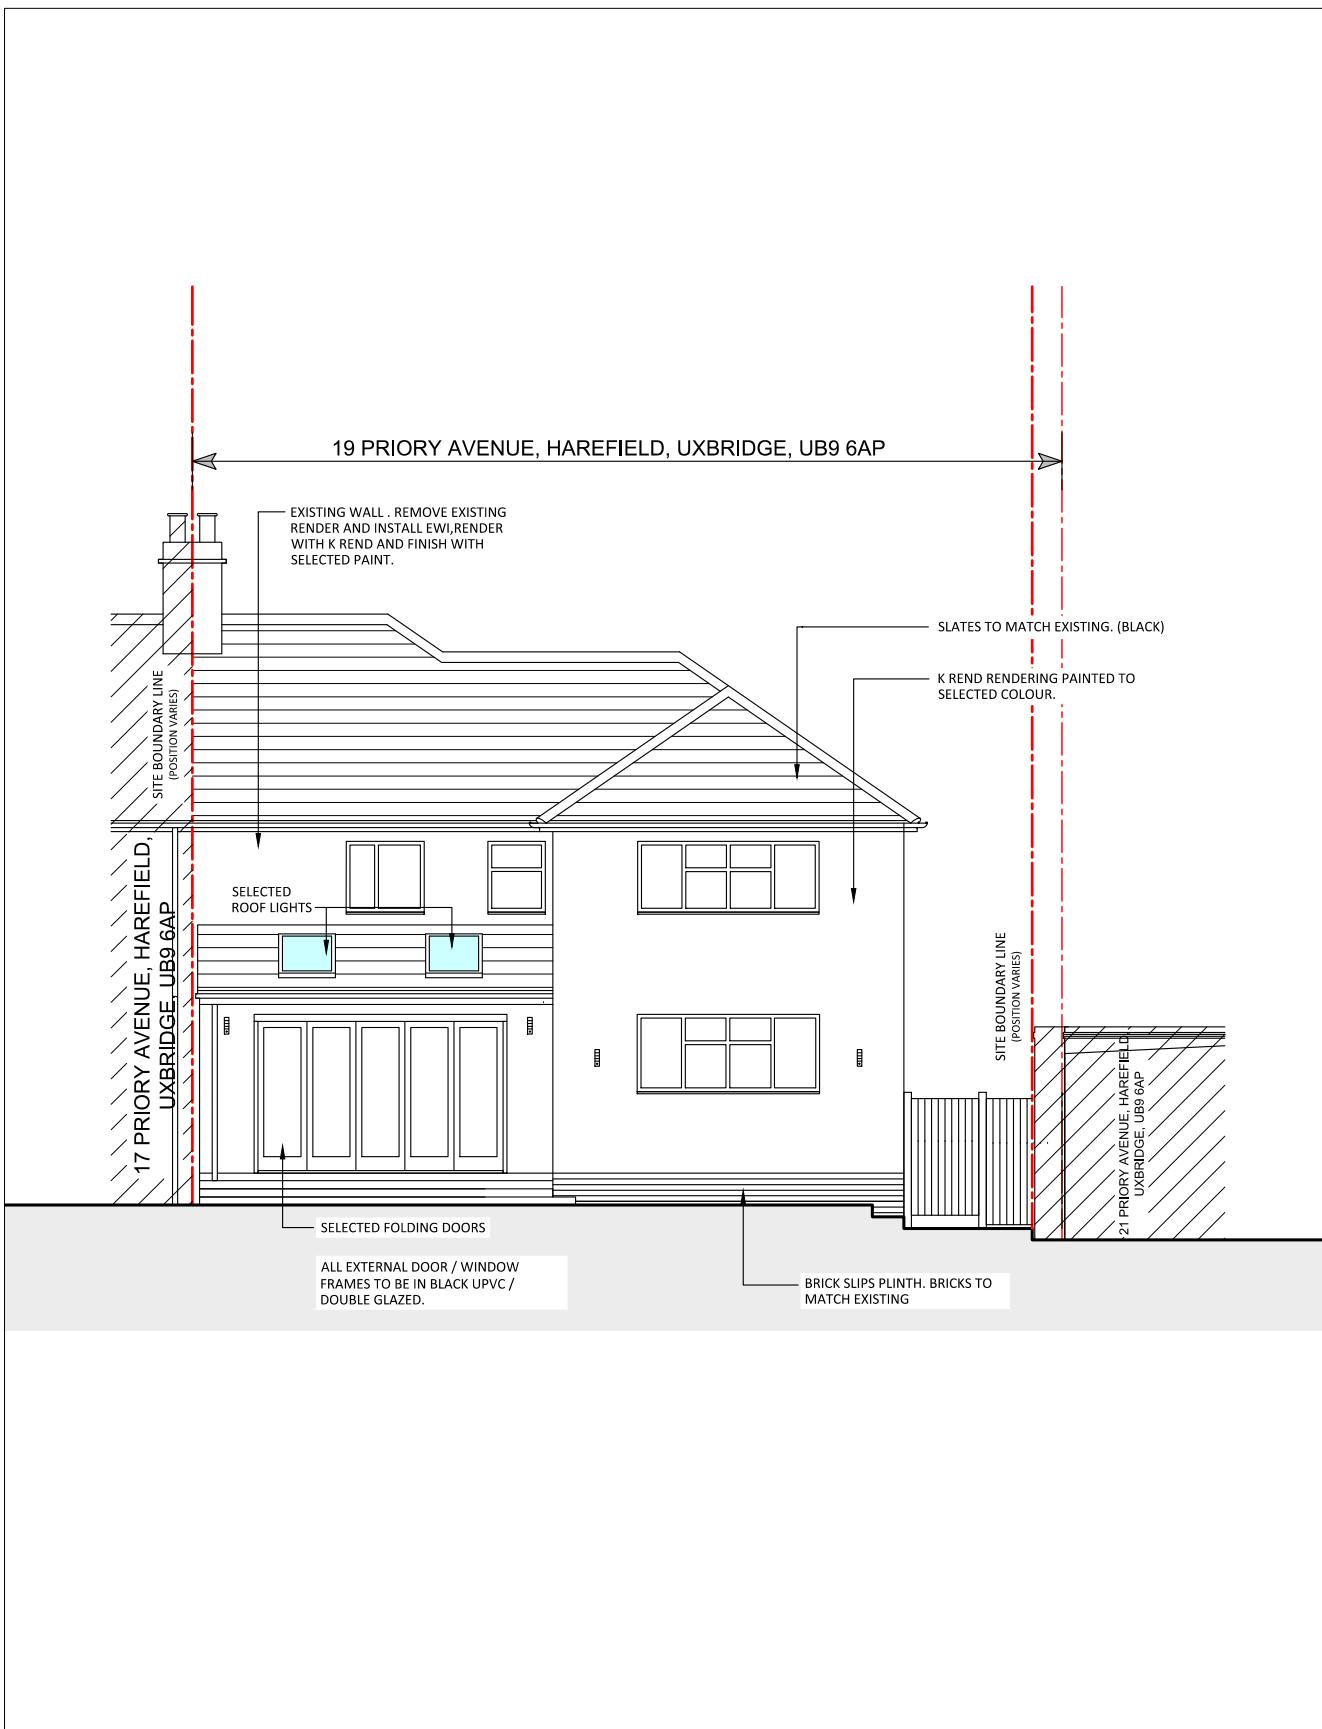

PROPOSED REAR ELEVATION.

SCALE 1:100 @ A3

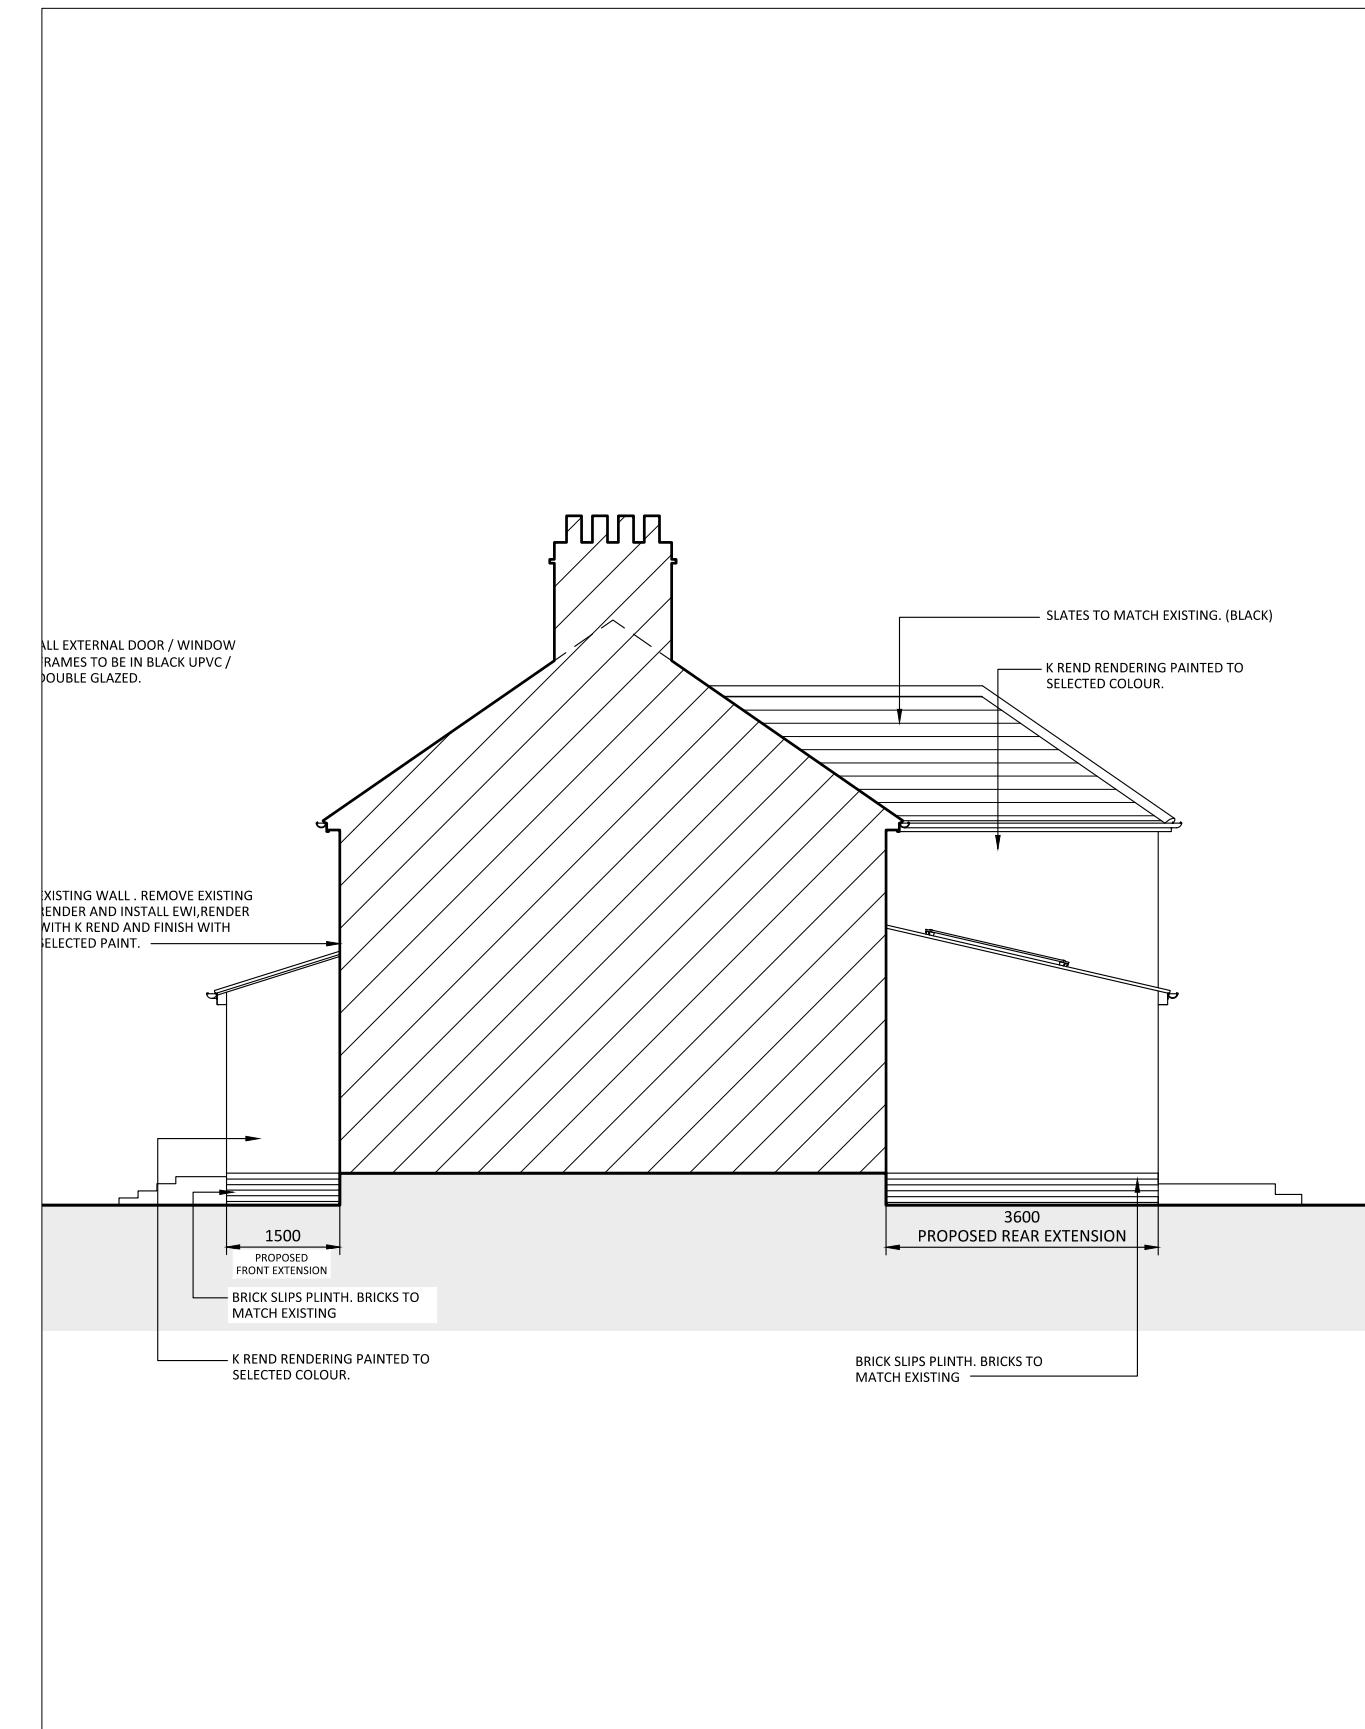

PROPOSED SIDE ELEVATION 2.

SCALE 1:100 @ A3

NOTES


1. ALL DIMENSIONS TO BE CHECKED ON SITE.
2. THIS DRAWING HAS BEEN DRAWN TO SCALE, AS SHOWN, FOR THE PURPOSE OF OBTAINING LOCAL AUTHORITY APPROVAL.

BAR SCALE:




REVISIONS:

Drawing Title: PROPOSED REAR & SIDE ELEVATION 2
Property Address: 19 PRIORY AVENUE, HAREFIELD, UXBIDGE, UB9 6AP.
Date: MARCH 2024
Scale @ A3: 1:100
Drawing Number: SC 24104 / PA / HHP13

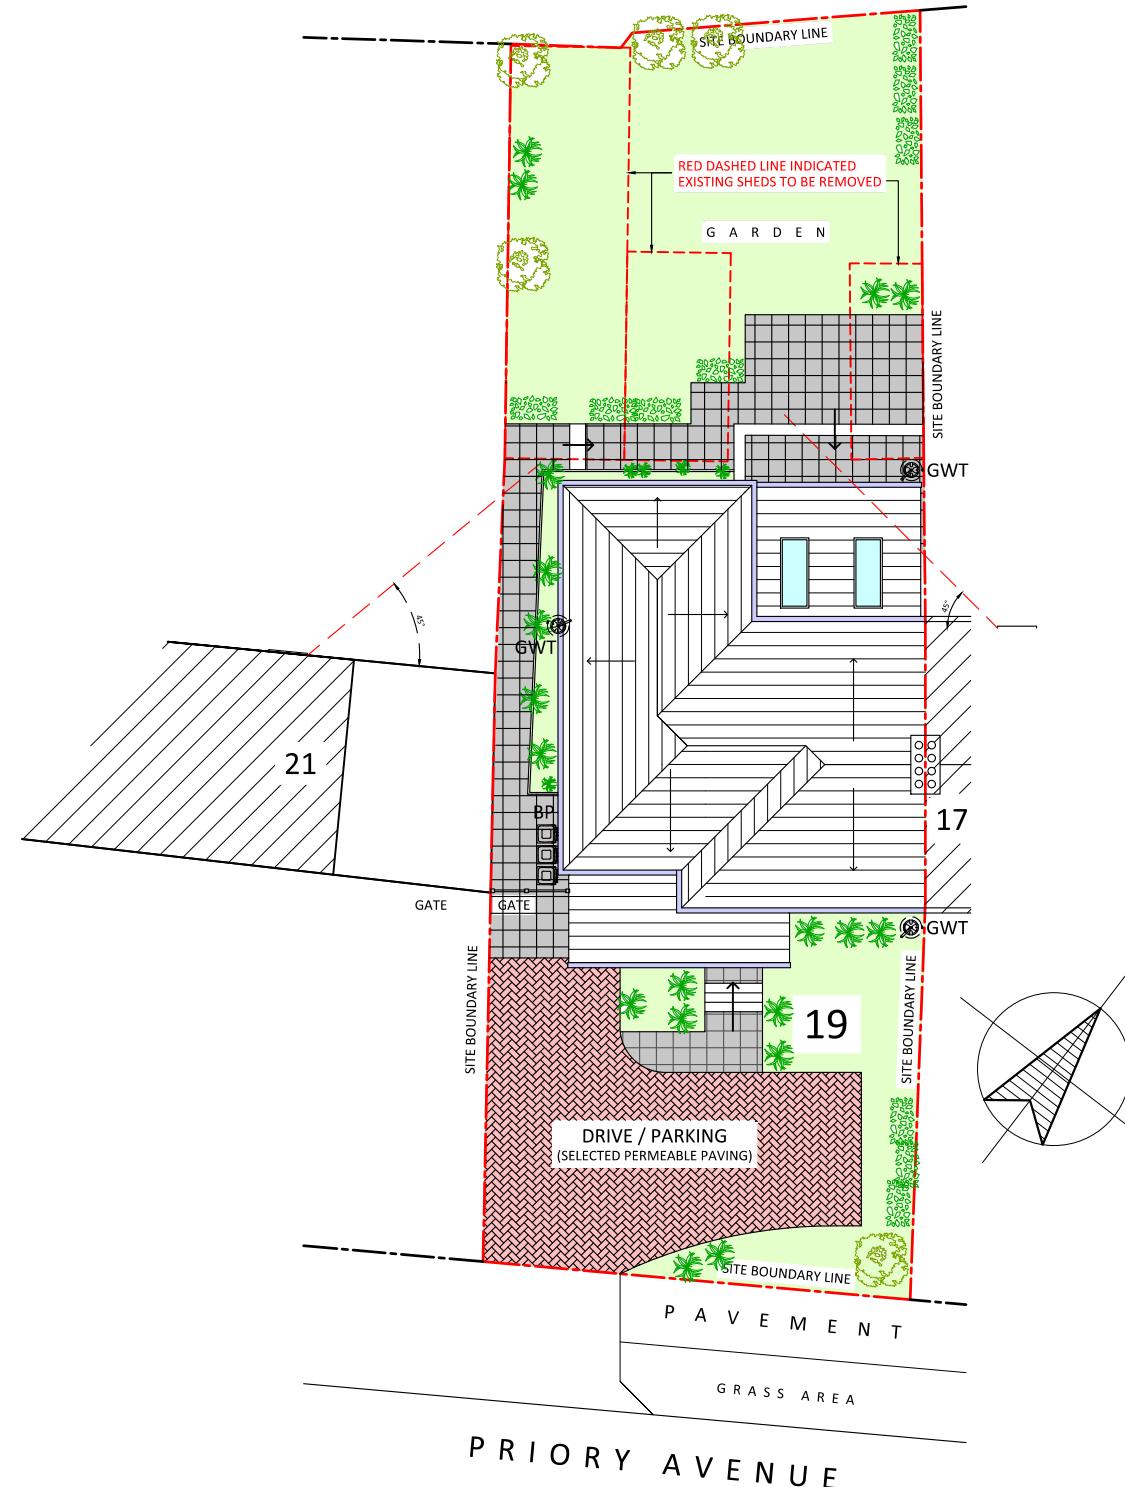

KEY:

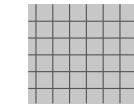

SELECTED PAVING SLABS TO ACCESS PROPERTY / PATIO.



SELECTED BLOCK PAVERS TO PARKING AREA. (PERMEABLE)




BINS POSITION.



GARDEN WATER BUTT



NEW SHRUB PLANTING .

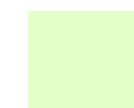


AMENITY AREAS. (GRASS)

PROPOSED BLOCK PLAN.

SCALE 1:200 @ A3

NOTES
 1. ALL DIMENSIONS TO BE CHECKED ON SITE.
 2. THIS DRAWING HAS BEEN DRAWN TO SCALE, AS SHOWN,
 FOR THE PURPOSE OF OBTAINING LOCAL AUTHORITY APPROVAL.

BAR SCALE:

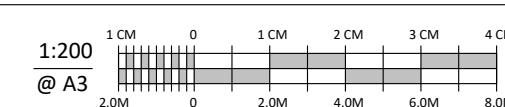

REVISIONS:

Drawing Title: PROPOSED BLOCK PLAN.
 Property Address: 19 PRIORY AVENUE, HAREFIELD, UXBRIDGE, UB9 6AP.
 Date: MARCH 2024
 Scale @ A3: 1:200
 Drawing Number: SC 24104 / PA / HHP14