


**EXISTING GROUND FLOOR PLAN**



**NOTES -**

INFORMATION CONTAINED IN THIS DWG IS CONFIDENTIAL AND MAY NOT BE USED BY ANY OTHER PERSON OR COMPANY THAN THAT FOR WHICH THE DWG. WAS SUPPLIED. LA VAASTU MAINTAINS COPYRIGHT OF DWG. AND ACCEPTS NO LIABILITY TO ANY THIRD PARTY RELYING ON INFORMATION CONTAINED IN THE DWG. CONTRACTORS MUST VERIFY ALL DIMENSIONS ON SITE BEFORE COMMENCING ANY WORK OR SHOP DRAWINGS. FIGURED DIMENSIONS ARE TO BE USED IN PREFERENCE TO SCALED DIMENSIONS. IF THIS DRAWING EXCEEDS THE QUANTITIES TAKEN IN ANY WAY THE ARCHITECTURAL DESIGNER IS TO BE INFORMED BEFORE THE WORK IS INITIATED.

NOTES -

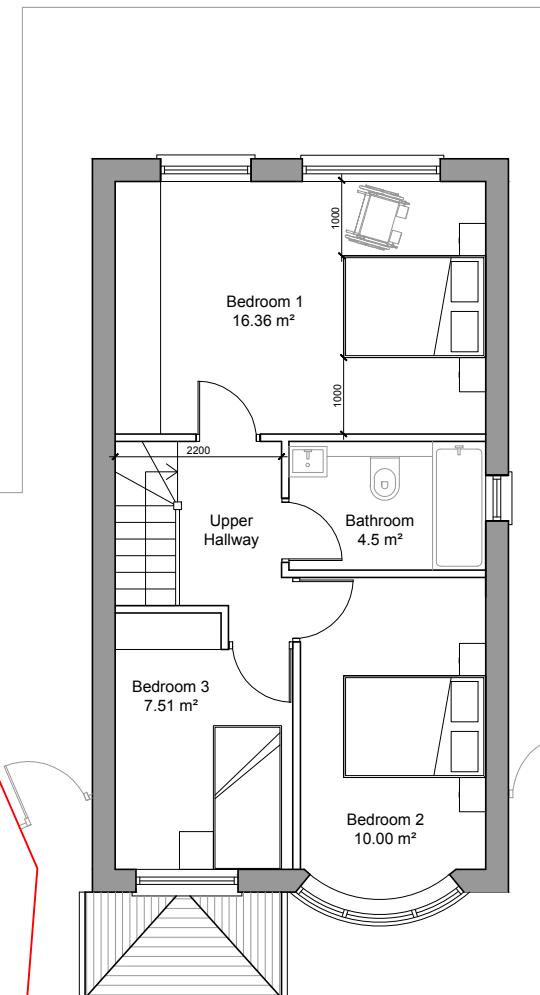

**EXISTING FIRST FLOOR PLAN**


SCALE (m)

0 1 2 3 4 5

Job: 1A WEST DRAYTON PARK AVENUE  
WEST DRAYTON, UB7 7QA

Dwg: EXISTING FLOOR PLANS

Dwg No: LaVaastu/2024/375/03/Rev A

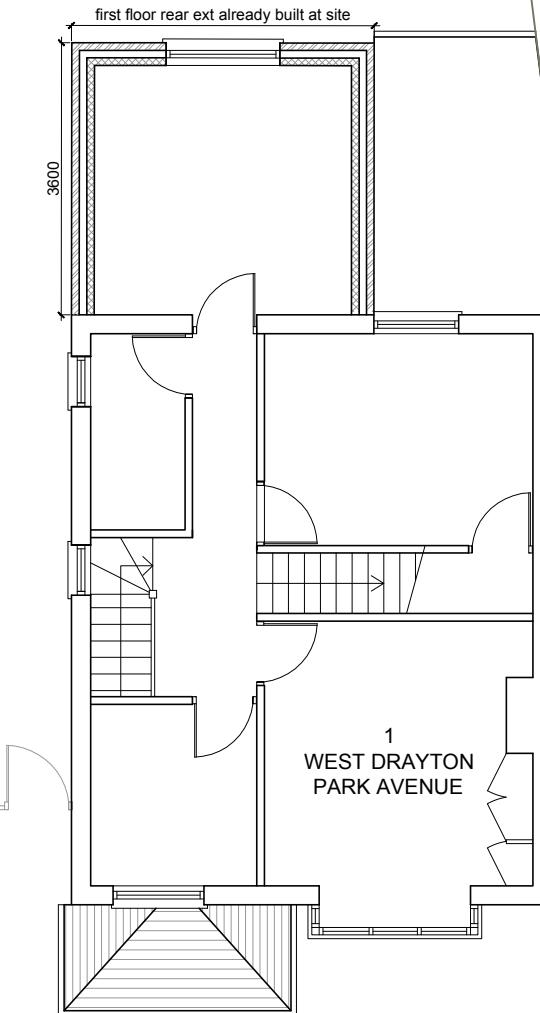

**La Vaastu Ltd.**

Flat 3 Dakota House  
17 Hornchurch Rd, Uxbridge, UB10 0YP  
www.lavaastu.co.uk, 07574165277

Scale: 1:100 on A3

Date: 08/03/24

Drawn: S