




HOMES DESIGN

**40 WISE LANE
MILL HILL
LONDON NW7 2RE
MOB: 07946 872537**
www.homesdesignltd.co.uk


**title PROPOSED FIRST FLOOR & LOFT PLANS
project 102 Green Lane Northwood Middlesex HA6 1AJ
drawing no ABC503/1006
drawn by R. L contract no. ABC503
scale 1:100 @ A3 date 04/2025**

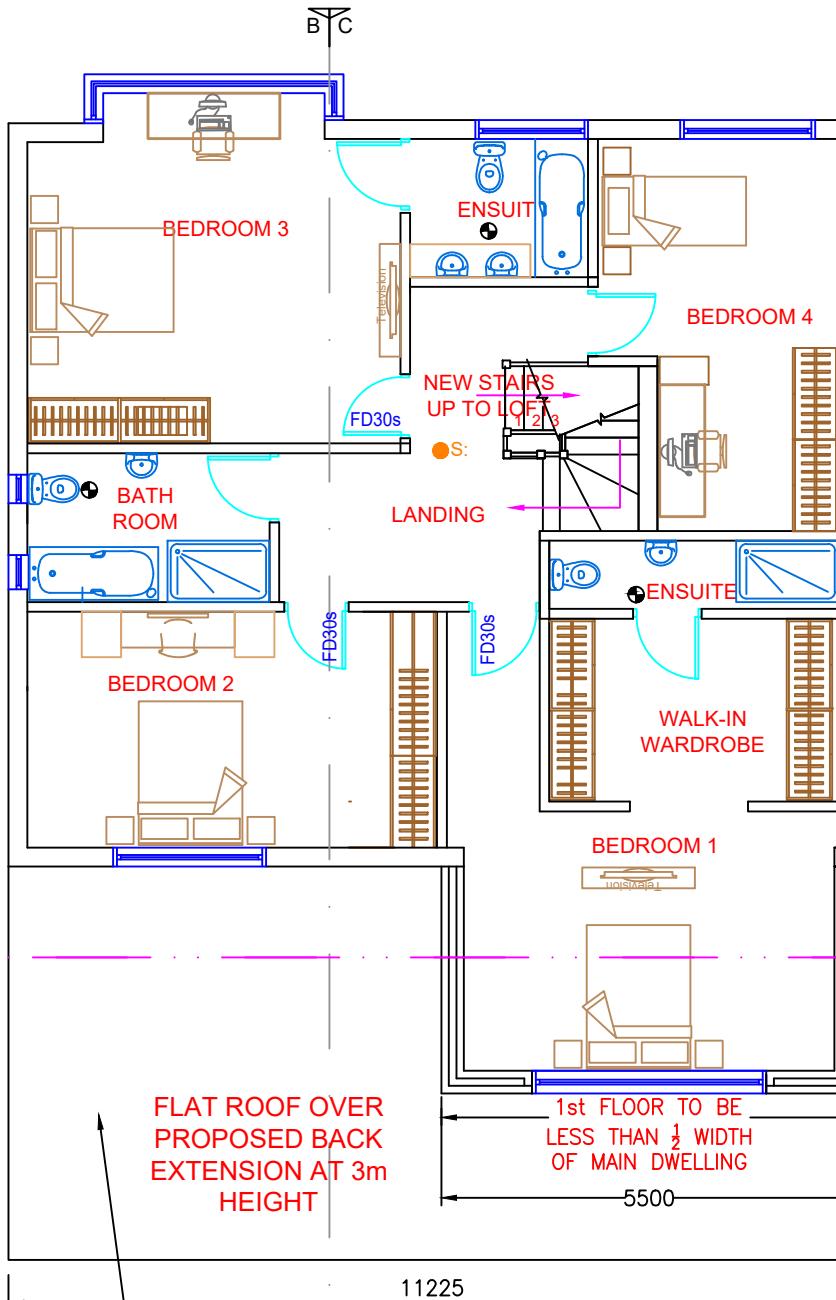

PROPOSED FIRST FLOOR PLAN

SCALE

0 1m 5m 10m

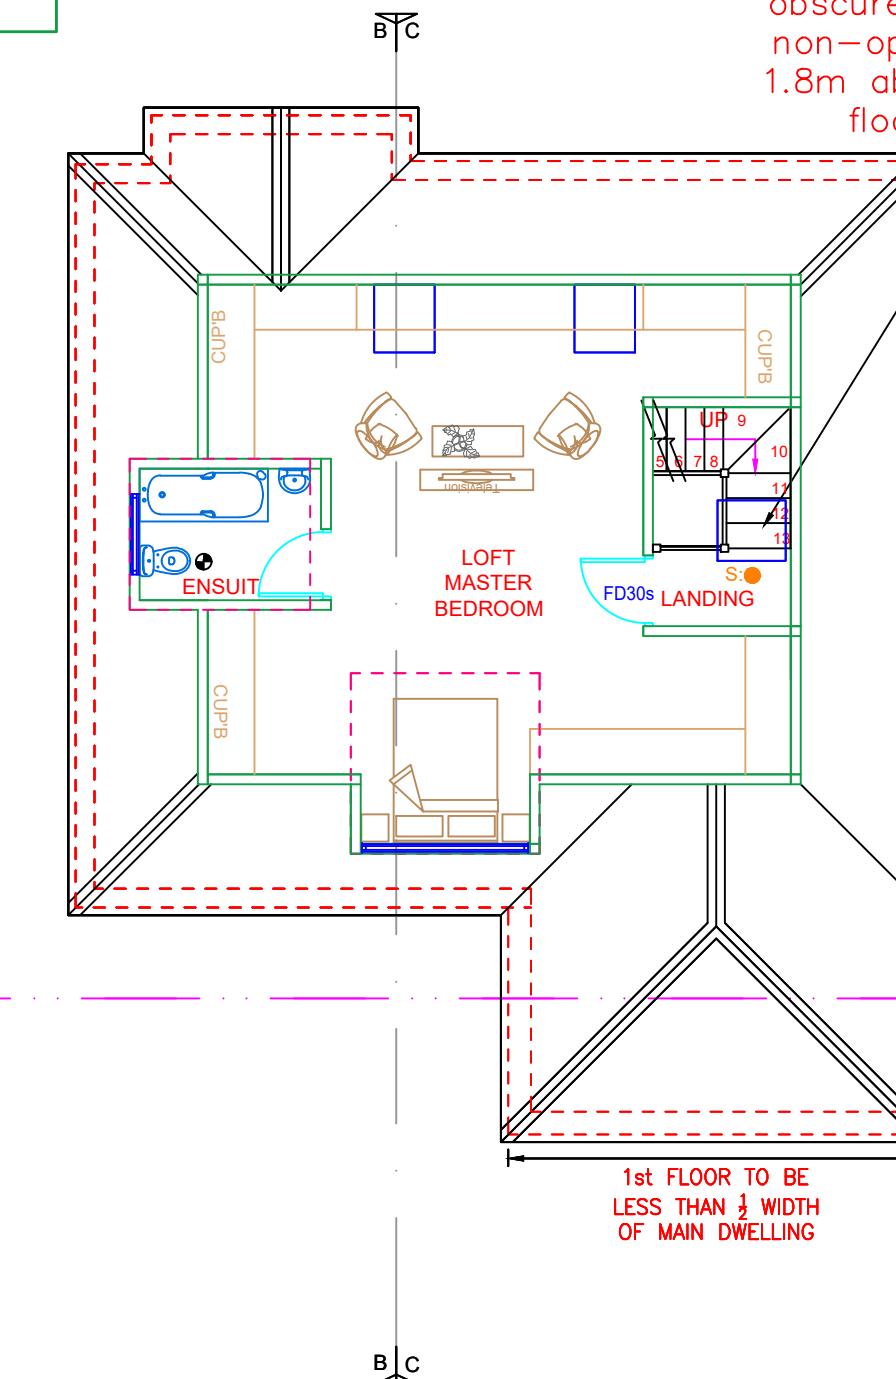

PROPOSED ROOF PLAN

Proposed side rooflight on the eastern side elevation would also be obscure glazed and non-opening below 1.8m above finished floor levels

OUTLINE OF
ORIGINAL REAR
ELEVATION OF
DWELLING

PLANNING PERMISSION GRANTED FOR GARAGE CONVERSION AT GROUND FLOOR WITH ALTERATION TO FRONT ENTRANCE DOOR PLUS LOFT CONVERSION WITH ROOF EXTENSION DORMERS UNDER REF: 17726/ APP/ 2025/ 143




40 WISE LANE
MILL HILL
LONDON NW7 2RE
MOB: 07946 872537
www.homesdesignltd.co.uk

title PROPOSED ROOF PLANS
project 102 Green Lane Northwood Middlesex HA6 1AJ
drawing no ABC503/1007
drawn by R. L contract no. ABC503
scale 1:100 @ A3 date 04/2025

PLANNING PERMISSION GRANTED FOR LGF & GF
REAR EXTENSION WITH LIGHT-WELL UNDER REF:
17726/ APP/ 2024/ 2968

PLANNING PERMISSION GRANTED FOR GARAGE
CONVERSION AT GROUND FLOOR WITH ALTERATION
TO FRONT ENTRANCE DOOR PLUS LOFT
CONVERSION WITH ROOF EXTENSION DORMERS
UNDER REF: 17726/ APP/ 2025/ 143

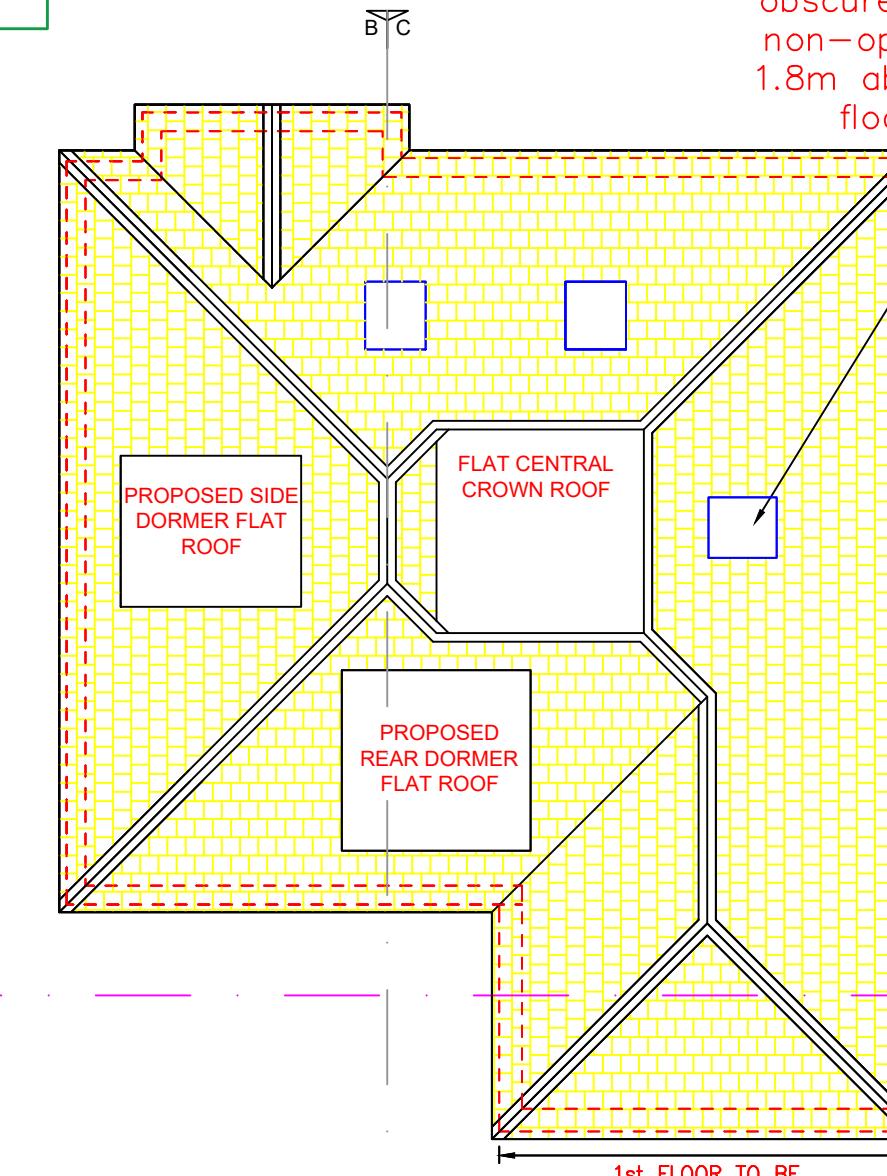

PROPOSED ROOF PLAN

Proposed side rooflight
on the eastern side
elevation would also be
obscure glazed and
non-opening below
1.8m above finished
floor levels


OUTLINE OF
ORIGINAL REAR
ELEVATION OF
DWELLING



40 WISE LANE
MILL HILL
LONDON NW7 2RE
MOB: 07946 872537
www.homesdesignltd.co.uk


title PROPOSED ELEVATIONS

project 102 Green Lane Northwood Middlesex HA6 1AJ
drawing no ABC503/1008
drawn by R. L contract no. ABC503
scale 1:100 @ A3 date 04/2025

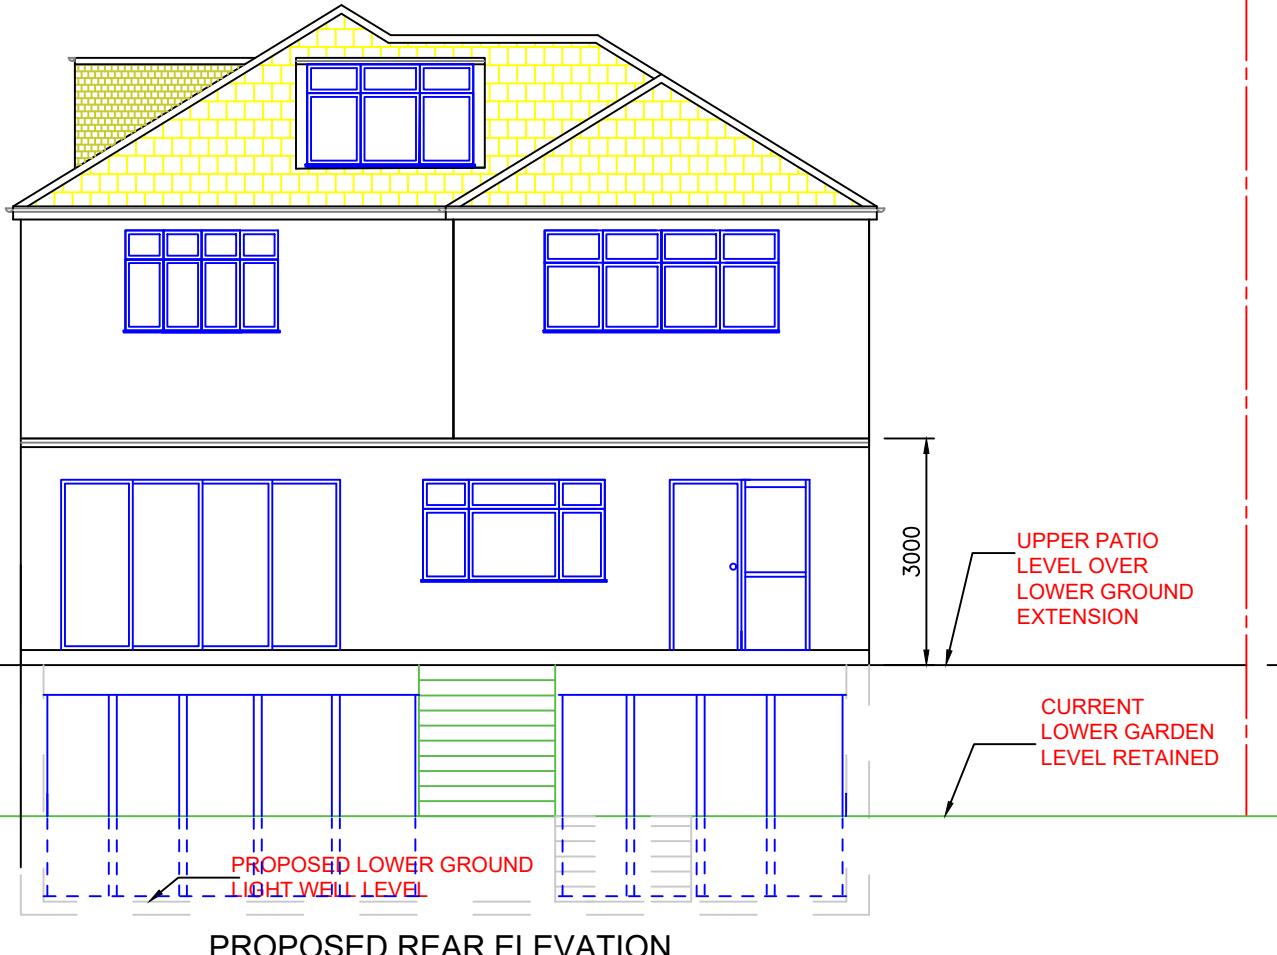

PROPOSED REAR ELEVATION

PLANNING PERMISSION GRANTED FOR LGF & GF REAR EXTENSION WITH LIGHT-WELL UNDER REF: 17726/ APP/ 2024/ 2968

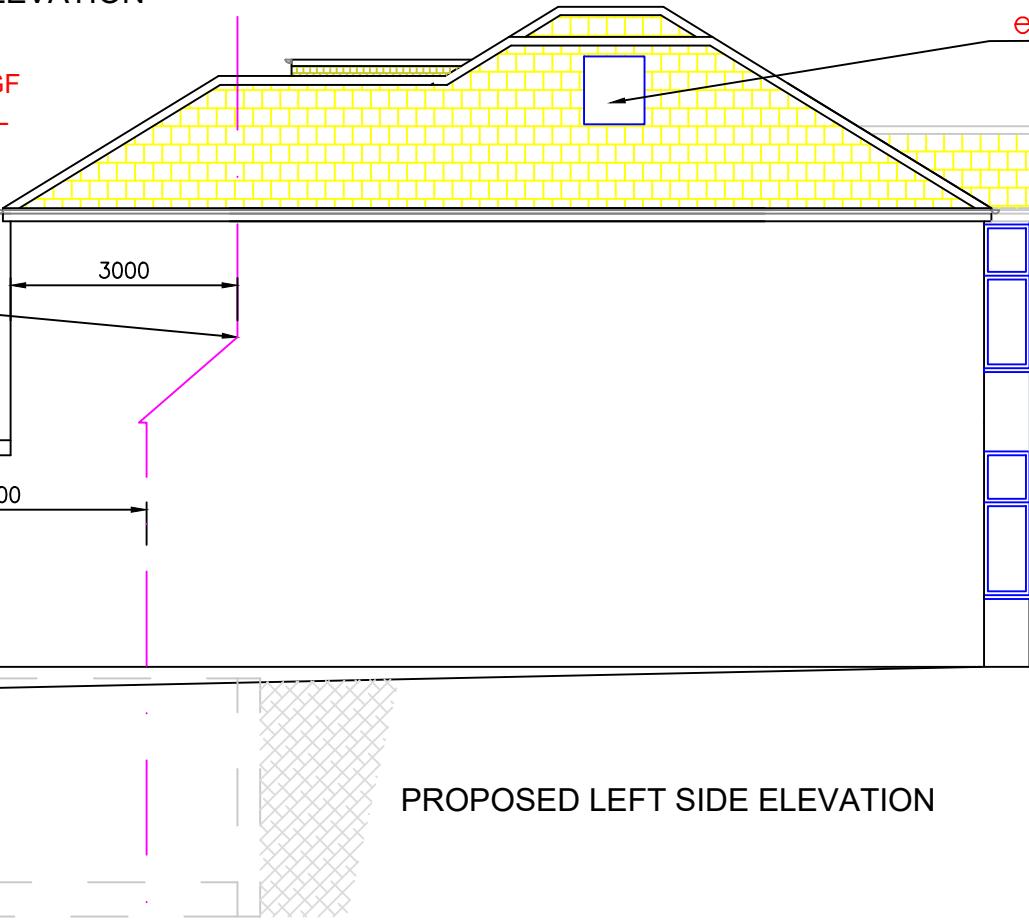


PROPOSED LEFT SIDE ELEVATION

CURRENT GARDEN LEVEL RETAINED

LOWER GROUND LIGHT WELL LEVEL

OUTLINE OF ORIGINAL REAR ELEVATION OF DWELLING

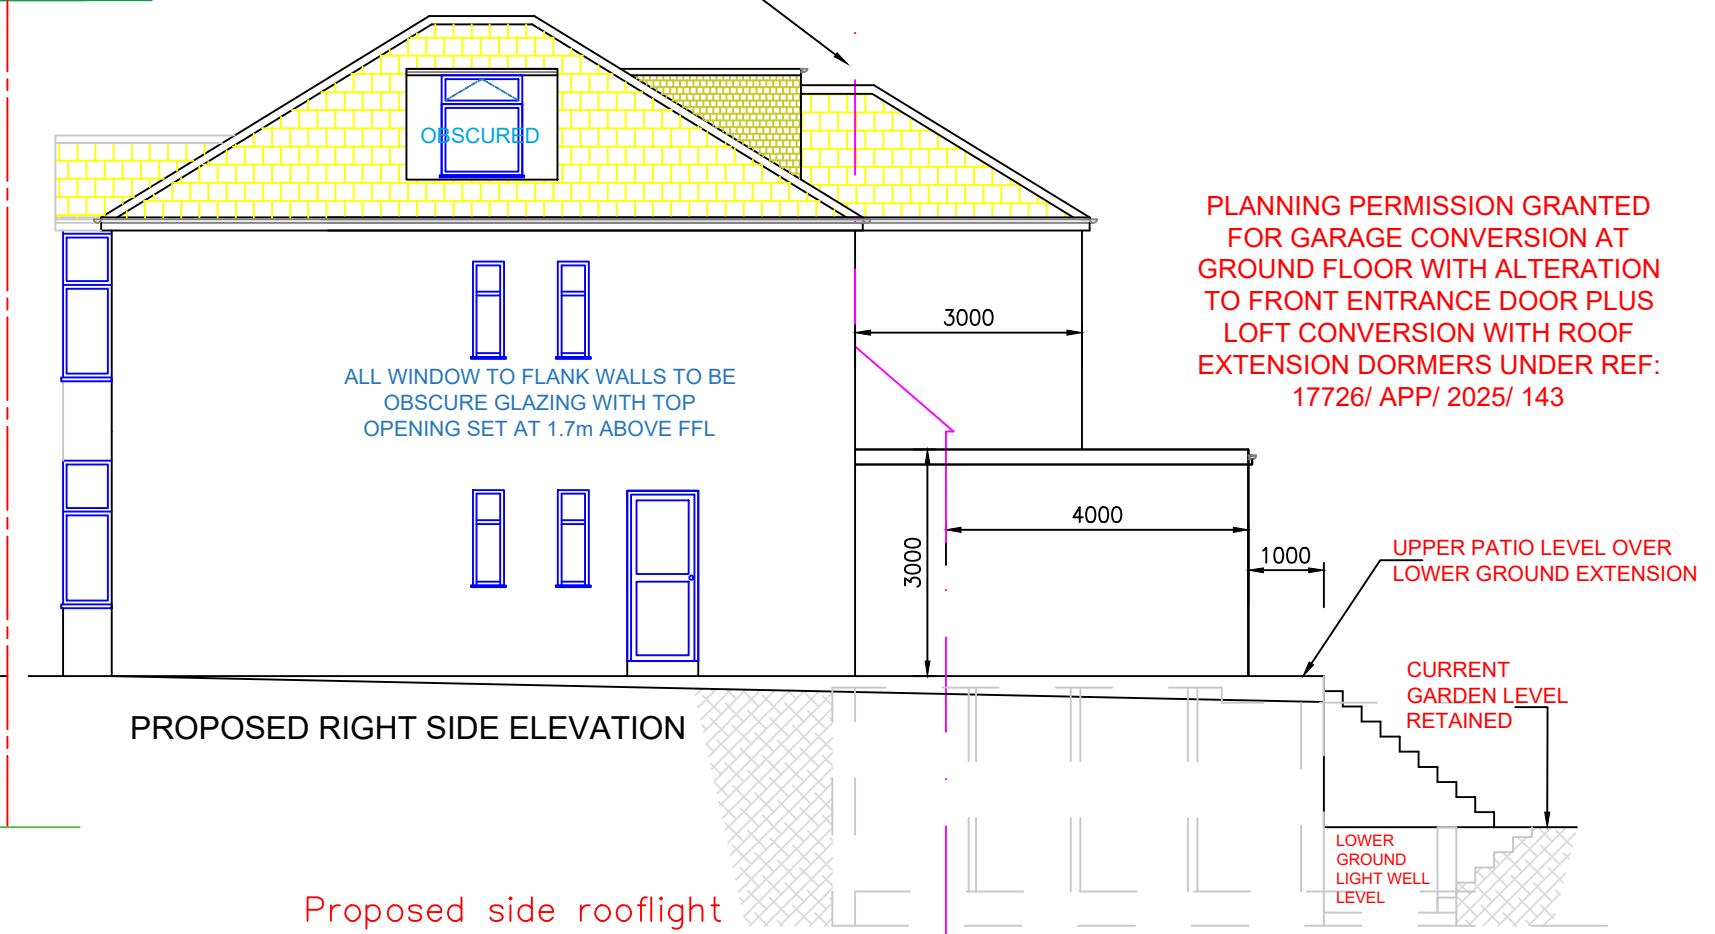

Proposed side rooflight on the eastern side elevation would also be obscure glazed and non-opening below 1.8m above finished floor levels



**PLANNING PERMISSION GRANTED
FOR GARAGE CONVERSION AT
GROUND FLOOR WITH
ALTERATION TO FRONT
ENTRANCE DOOR PLUS LOFT
CONVERSION WITH ROOF
EXTENSION DORMERS UNDER
REF: 17726/ APP/ 2025/ 143**

**PLANNING PERMISSION GRANTED
FOR LGF & GF REAR EXTENSION
WITH LIGHT-WELL UNDER REF:
17726/ APP/ 2024/ 2968**

