



Scale bar 1:100 (Meter)

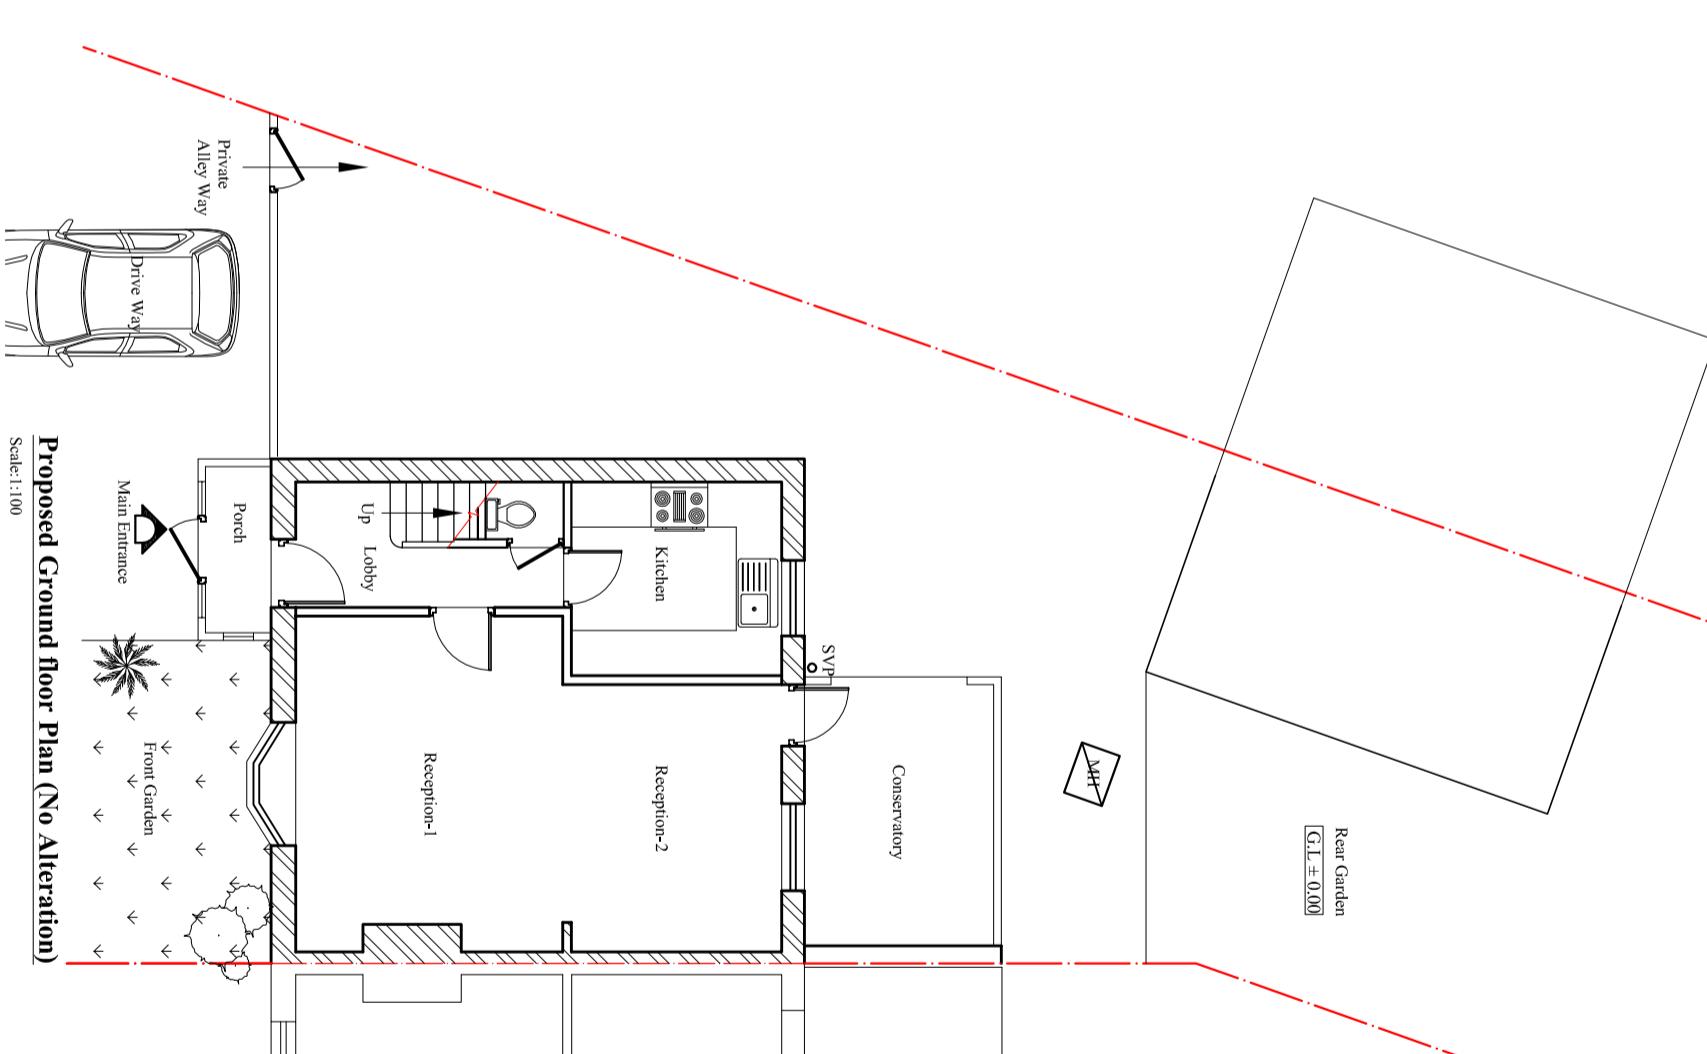

Proposed Ground floor Plan (No Alteration)

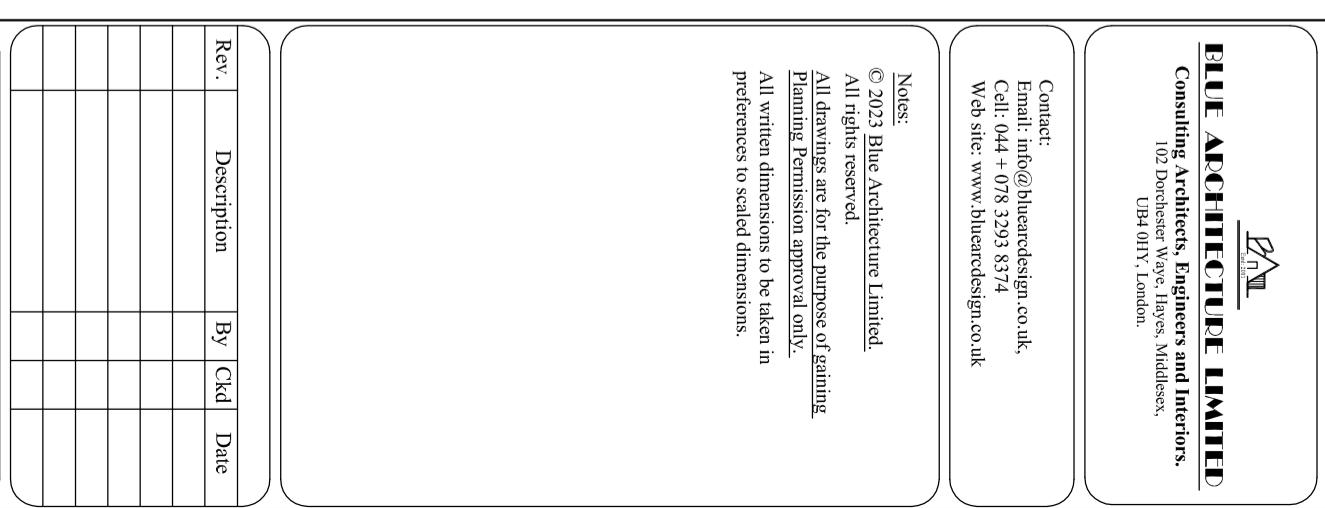

2

Email: info@bluearcdesign.co.uk,
Cell: 044 + 078 3293 8374
Web site: www.bluearcdesign.co.uk

© 2023 Blue Architecture Limited.
All rights reserved.
All drawings are for the purpose of gaining
Planning Permission approval only.
All written dimensions to be taken in
preferences to scaled dimensions.

Client:
Mr. Ahmad Kazeemi.

Existing Roof space Conversion into Habitable room involving the erection of a Hip to Gable roof extension incorporating a rear dormer, installation of front two rooflights. And Detach out Building for Physical fitness and storage.

Lawful Development Certificate

Title: Existing and proposed Ground floor plans.

| | | |
|-------------------------|-----------------|--------------------------|
| Drawn by: L.P | Str. Er. --- | Checked by R.k |
|-------------------------|-----------------|--------------------------|