


Roof lights will not be protrude
more than 150 mm above the Roof line


C.L.

Material similar
to existing

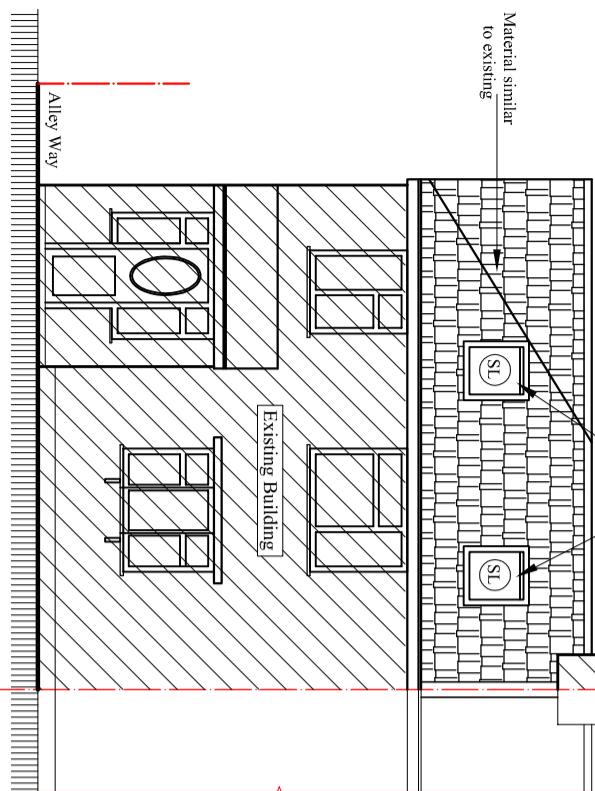

Proposed South Elevation


Scale:1:100

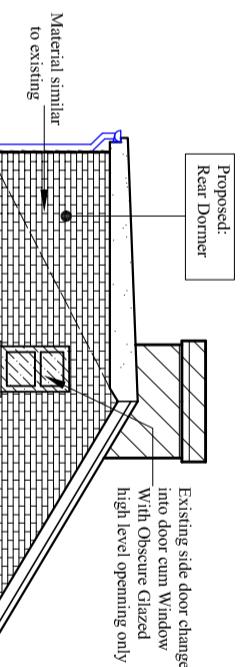

Proposed West Elevation


Scale:1:100

Notes:
 © 2023 Blue Architecture Limited.
 All rights reserved.
 All drawings are for the purpose of gaining
 Planning Permission approval only.
 All written dimensions to be taken in
 preferences to scaled dimensions.

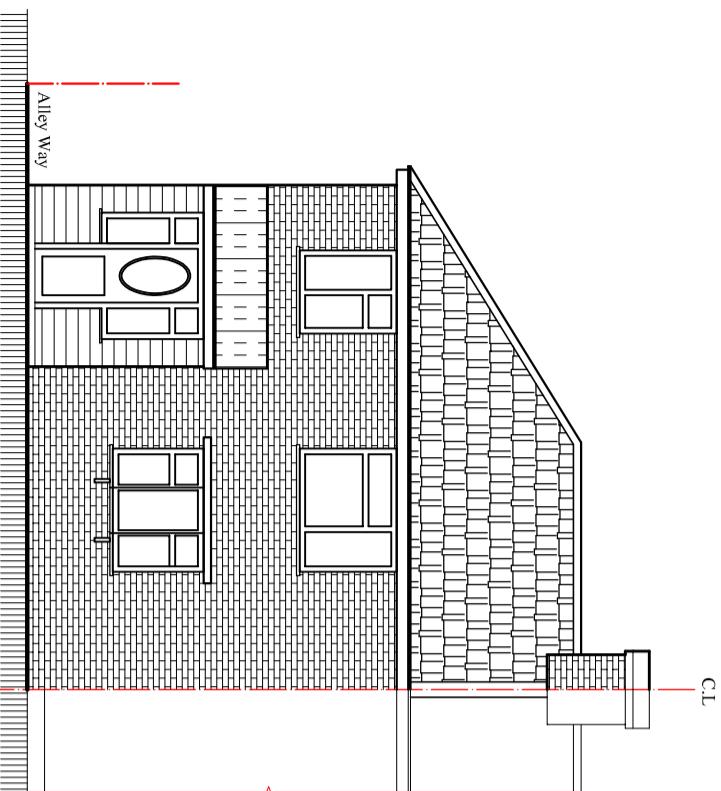

Existing South Elevation

Scale:1:100

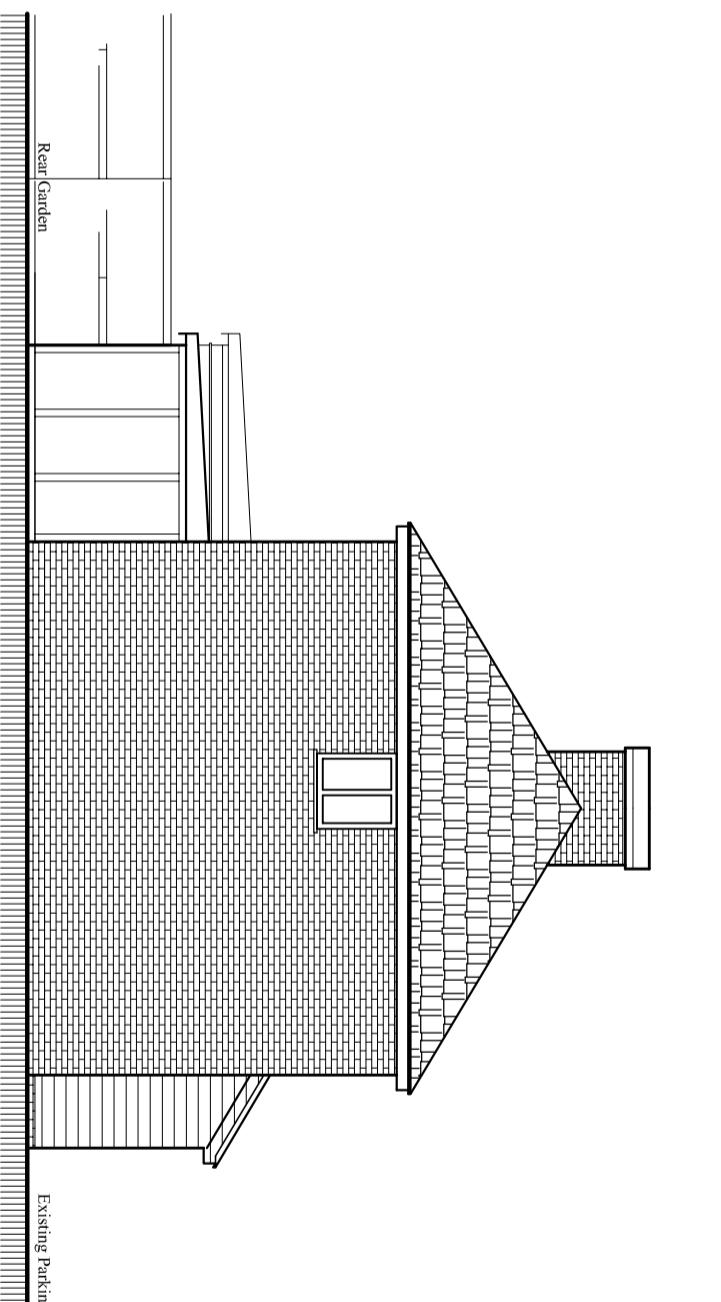

Existing West Elevation

Scale:1:100

Client:
Mr. Ahmad Kazeemi.

Project:

Existing Roof space Conversion into Habitable room involving the erection of a Hip to Gable roof extension incorporating a rear dormer, installation of front two rooflights. And Detach out Building for Physical fitness and storage.

Location:
 97 New Avenue, Yiewsley,
 Middlesex, UB7 8PD.

Status:
 Lawful Development Certificate

Title:
 Existing and proposed Elevations-1.

Drawn by: **L.P** Str. Er. **...** Checked by:
R.K

Project no: **BAL-97VA** Sheet Size **A3** Sheet no.
05

Date: **14/11/2023** Scale: **1:100**