



Contact:
 © 2023 Blue Architecture Limited.
 All rights reserved.
 Email: info@bluearcdesign.co.uk,
 Cell: 044 + 078 3293 8374
 Web site: www.bluearcdesign.co.uk


Scale bar 1:100 (Meter)

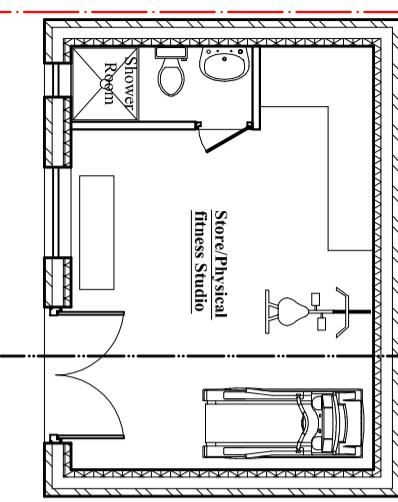


Proposed floor plan (Floor Area: 29.61 Sq.M)
 Scale: 1:100

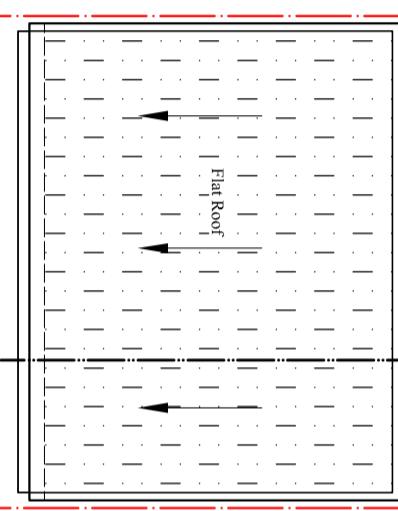


Proposed Roof plan
 Scale: 1:100

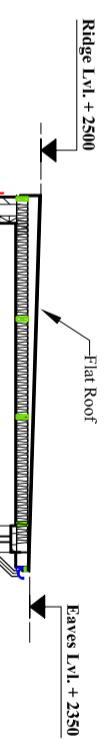


Section At A-A
 Scale: 1:100

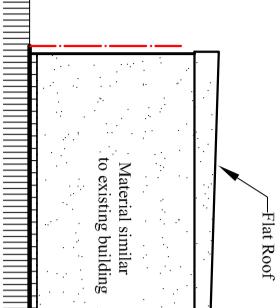


Proposed West Elevation
 Scale: 1:100

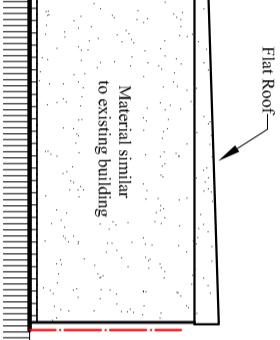

Proposed East Elevation
 Scale: 1:100

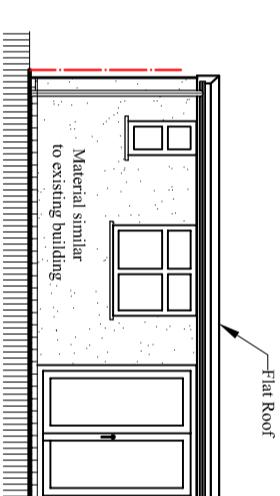

Proposed South Elevation
 Scale: 1:100

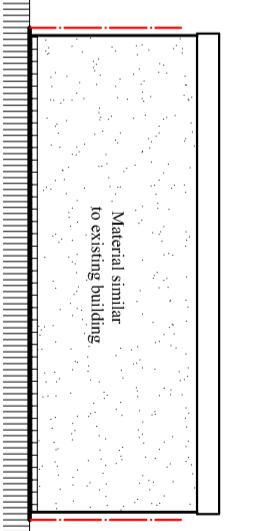

Proposed North Elevation
 Scale: 1:100

Client:
Mr. Ahmad Kazeemi.

Project:

Existing Roof space Conversion into Habitable room involving the erection of a Hip to Gable roof extension incorporating a rear dormer, installation of front two rooflights. And Detach out Building for Physical fitness and storage.

Location:
 97 New Avenue, Yiewsley,
 Middlesex, UB7 8PD.

Status:
 Lawful Development Certificate

Title:
 Proposed Out Building's floor, Roof plans,
 Elevations and Section.

Drawn by: **L.P** Str. Er. **...** Checked by:
R.K

Project no: **BAL-97VA** Sheet Size **A3** Sheet no.
07

Date: 14/11/2023

Scale: 1:500