




Existing Plan
Scale 1:50 @ A1

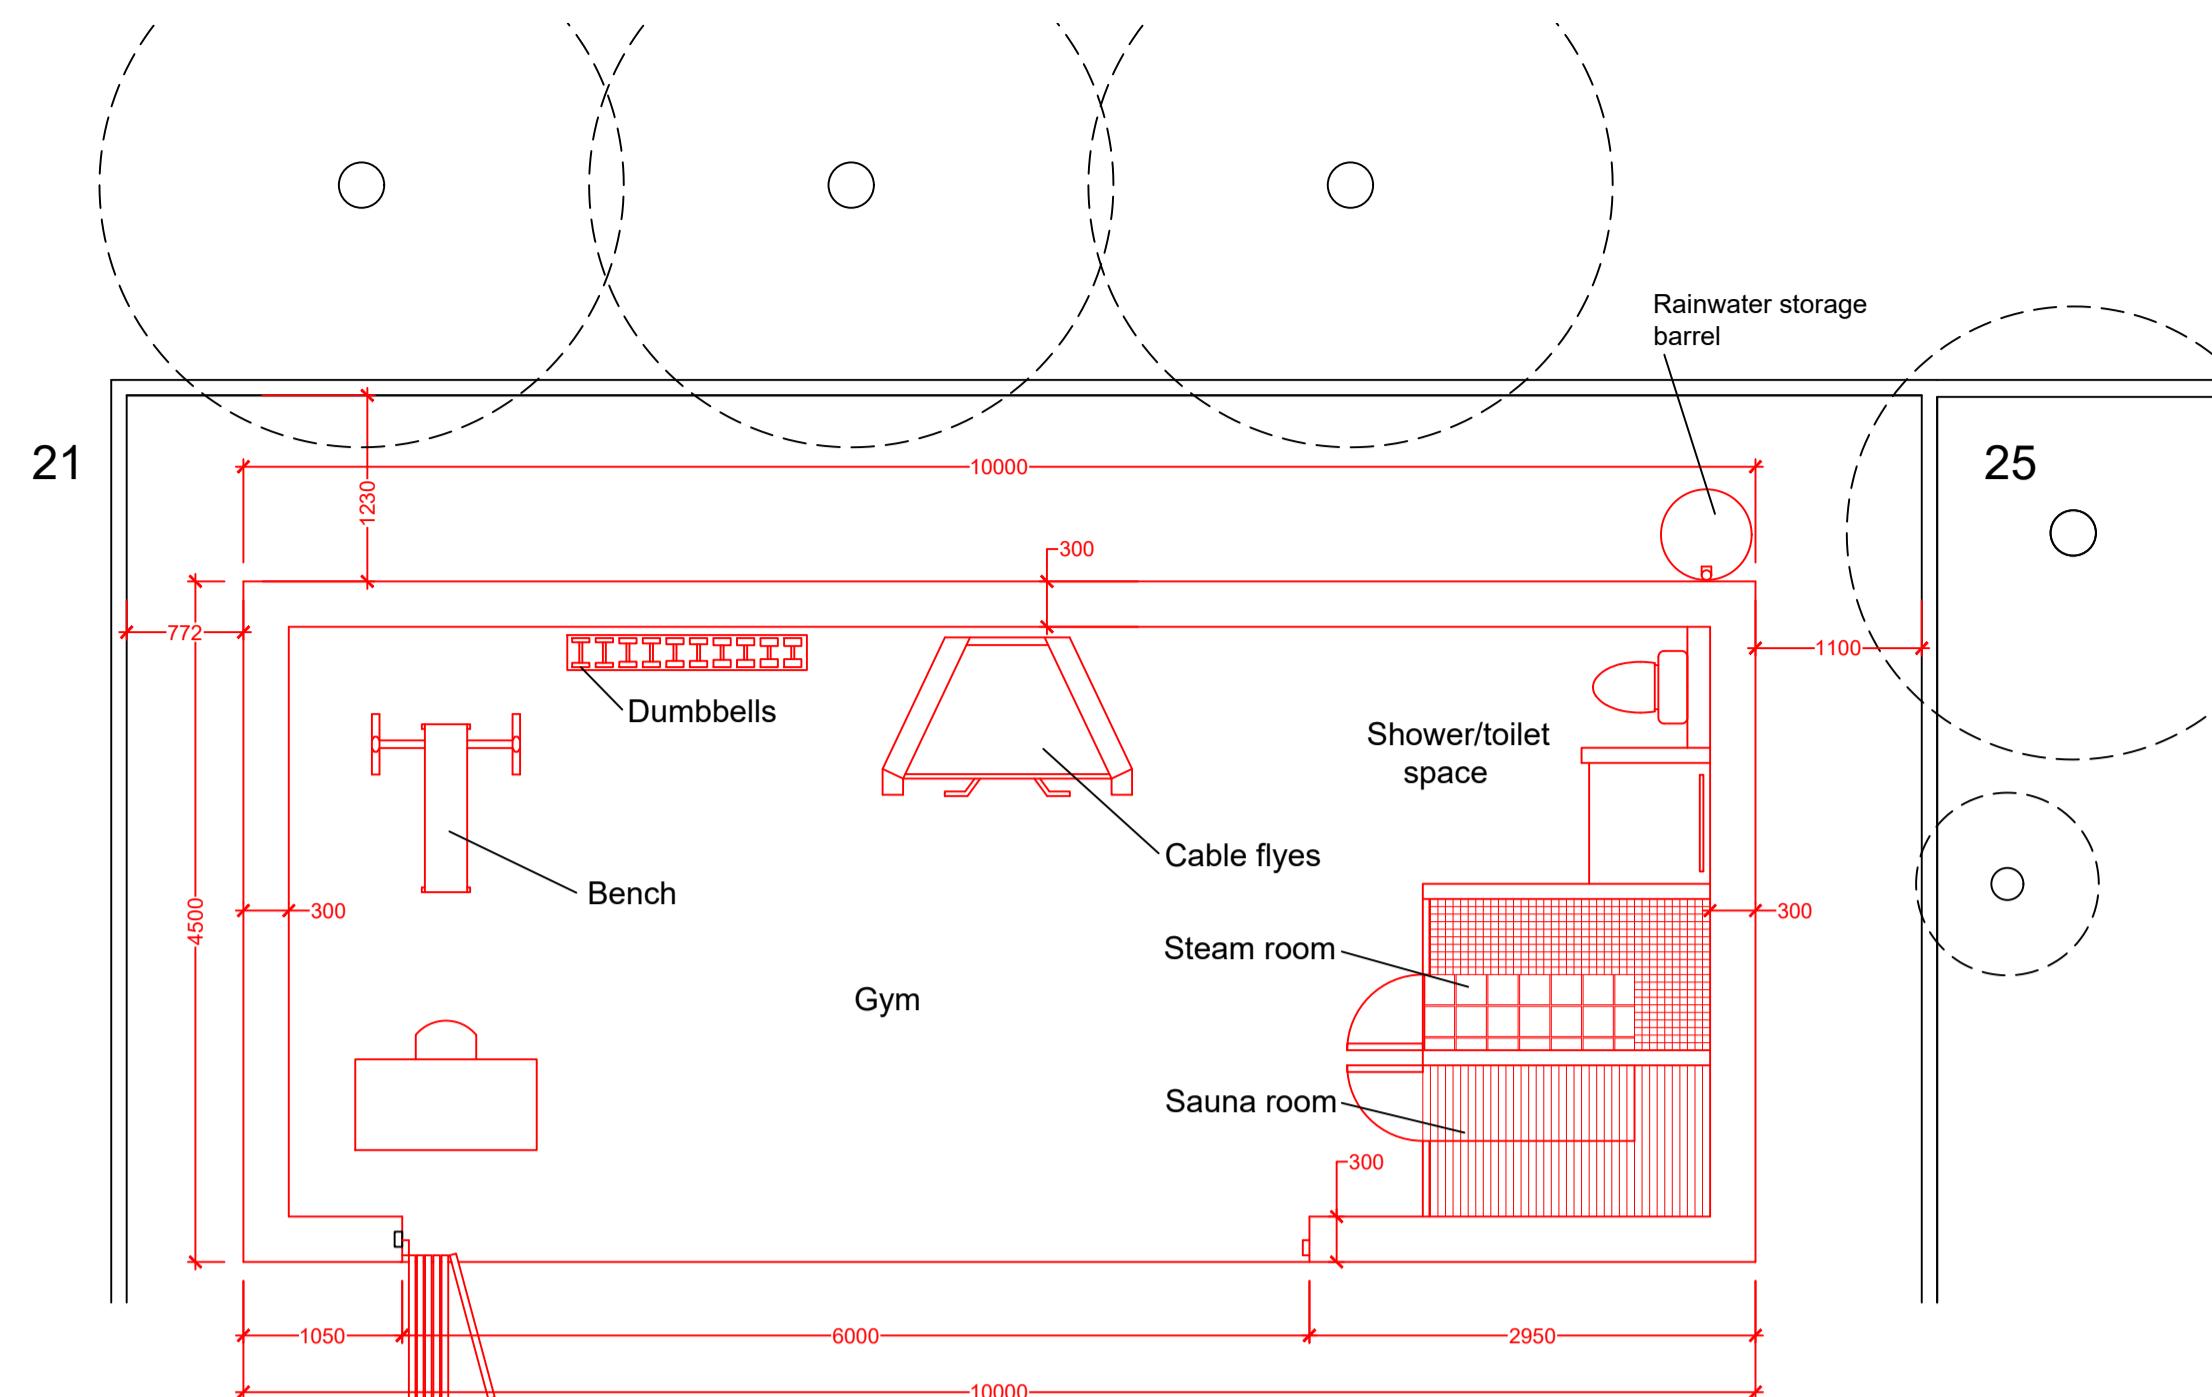


A) Photo showing rear garden

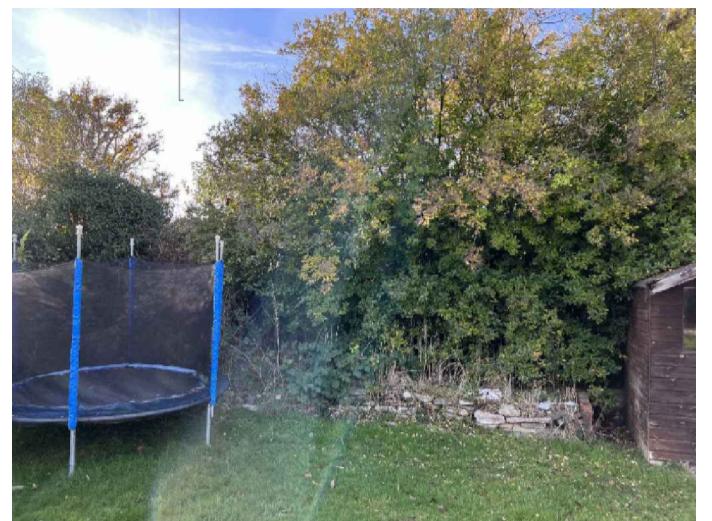

Amended Outbuilding Plan
Scale 1:50 @ A1

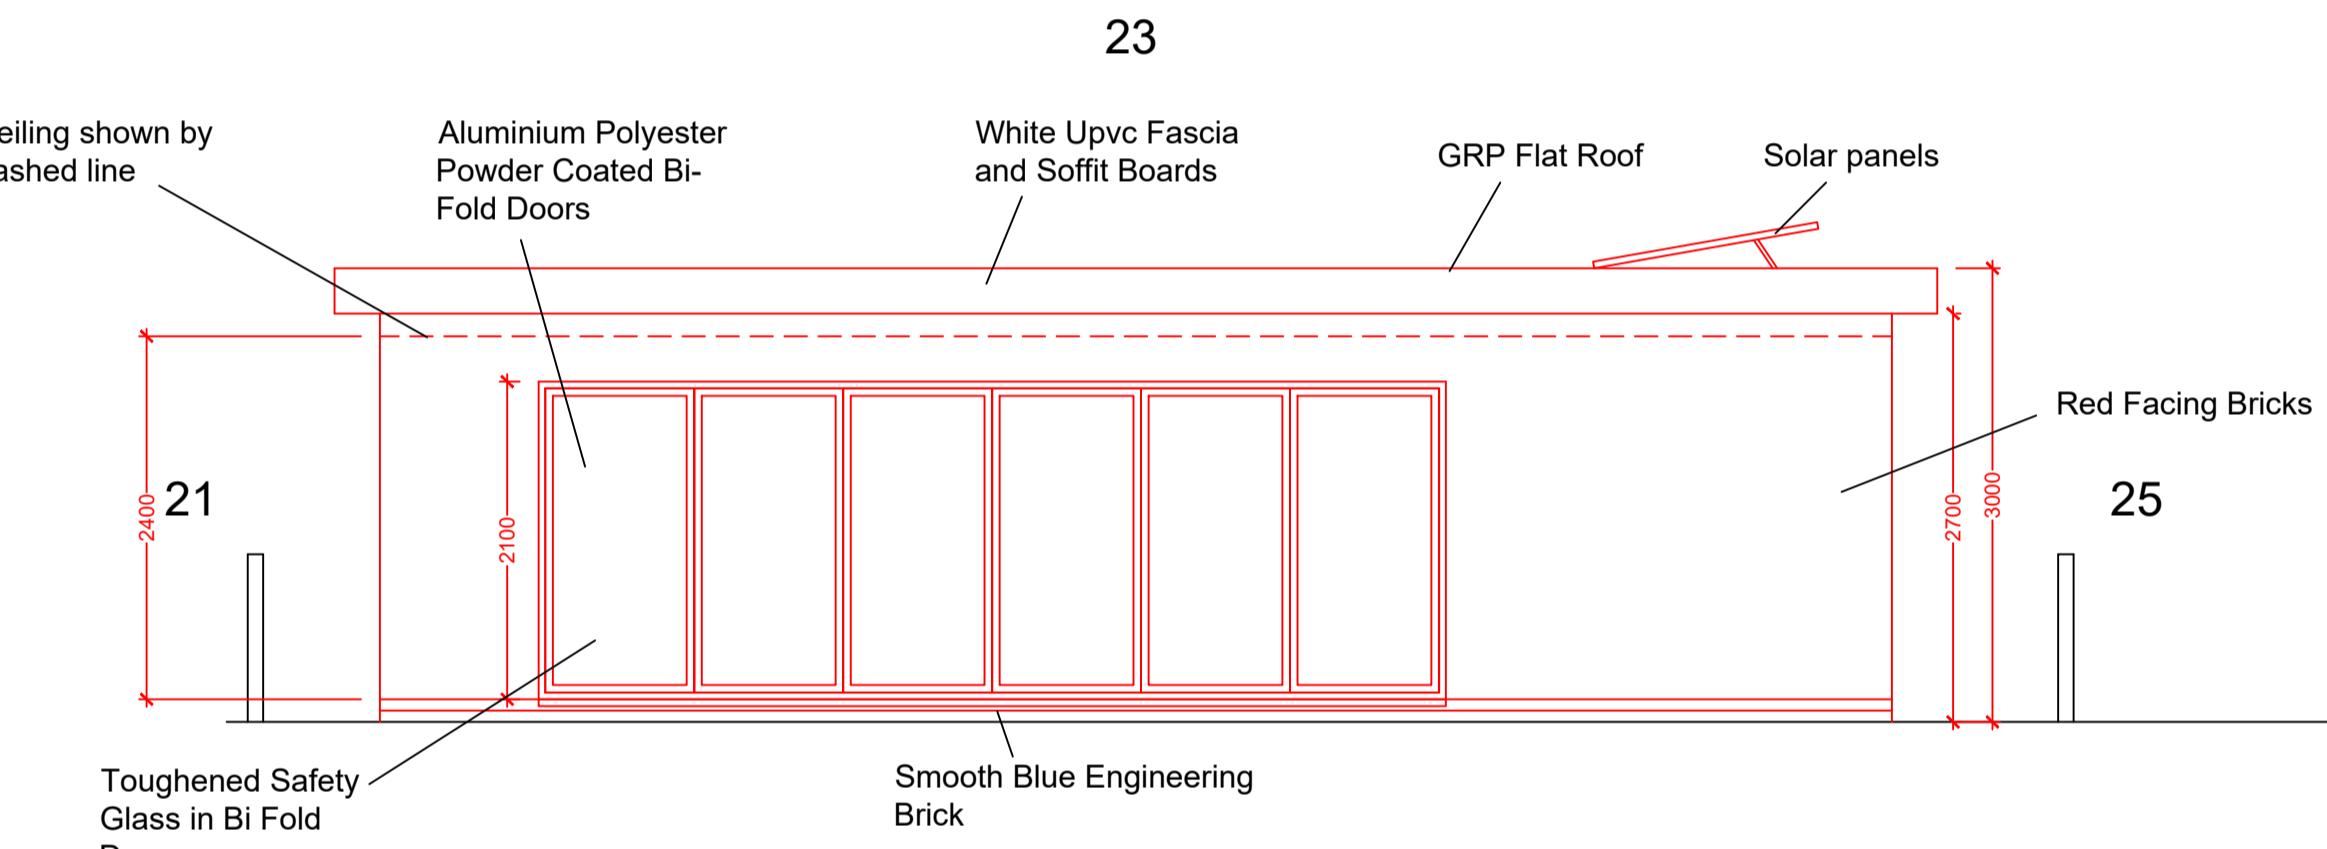

Amended Front Elevation Facing Rear of Main House
Scale 1:50 @ A1

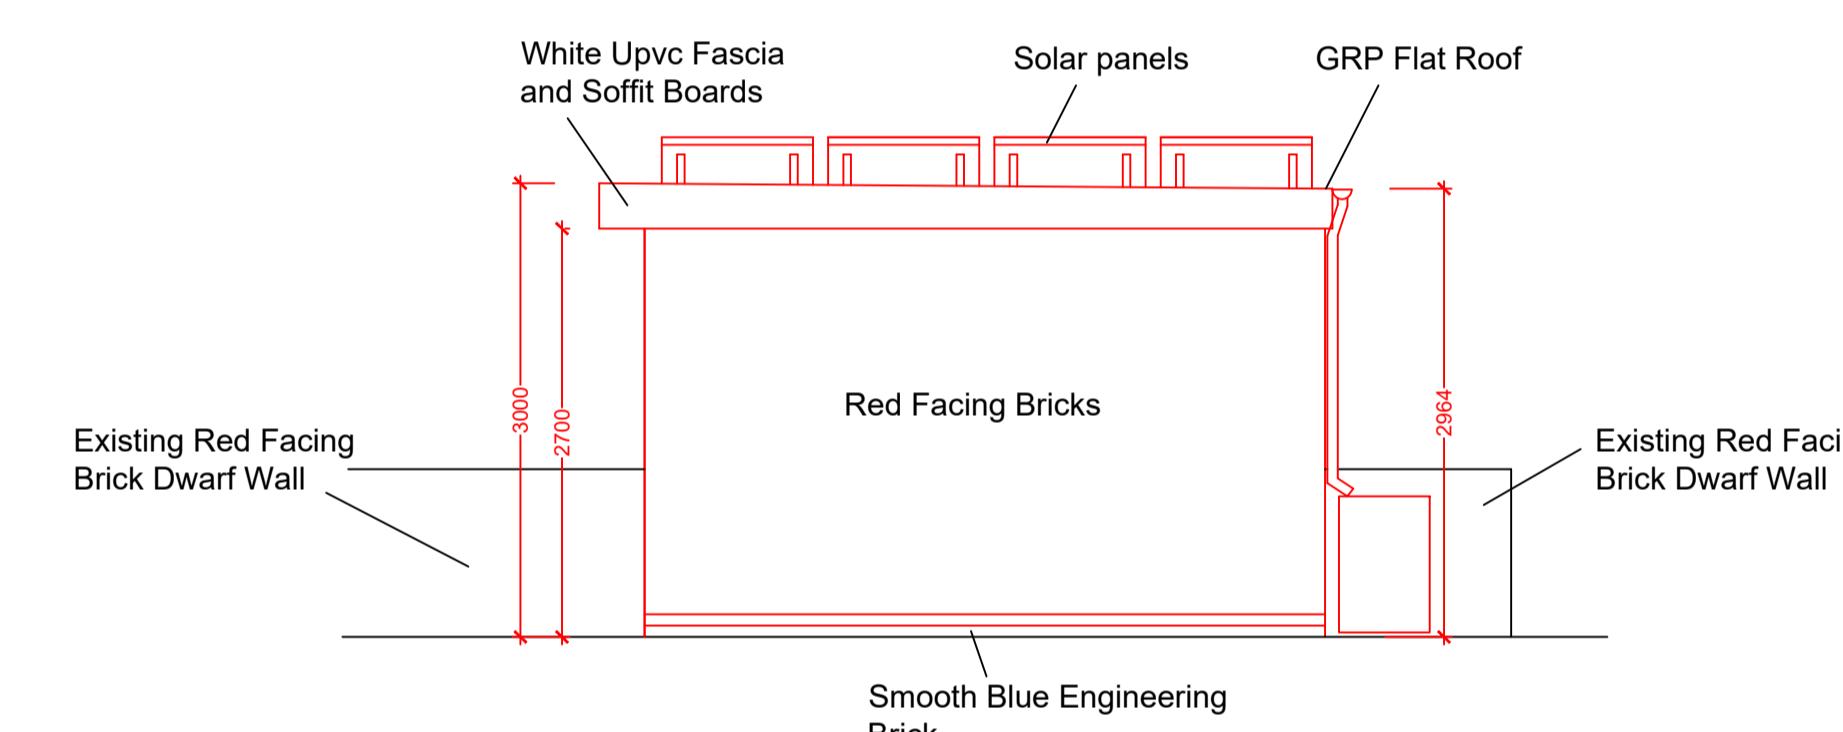


Amended Side Elevation Facing No 25
Scale 1:50 @ A1

GENERAL NOTES
DRAWING CAN BE SCALED FOR PLANNING PURPOSES ONLY BUT IF IN ANY DOUBT ABOUT A DIMENSION OR ANY OF THE DRAWN INFORMATION PLEASE ASK CDRB ARCHITECTS LTD IMMEDIATELY.


B) Photo showing rear garden



C) Photo showing boundary to No. 25

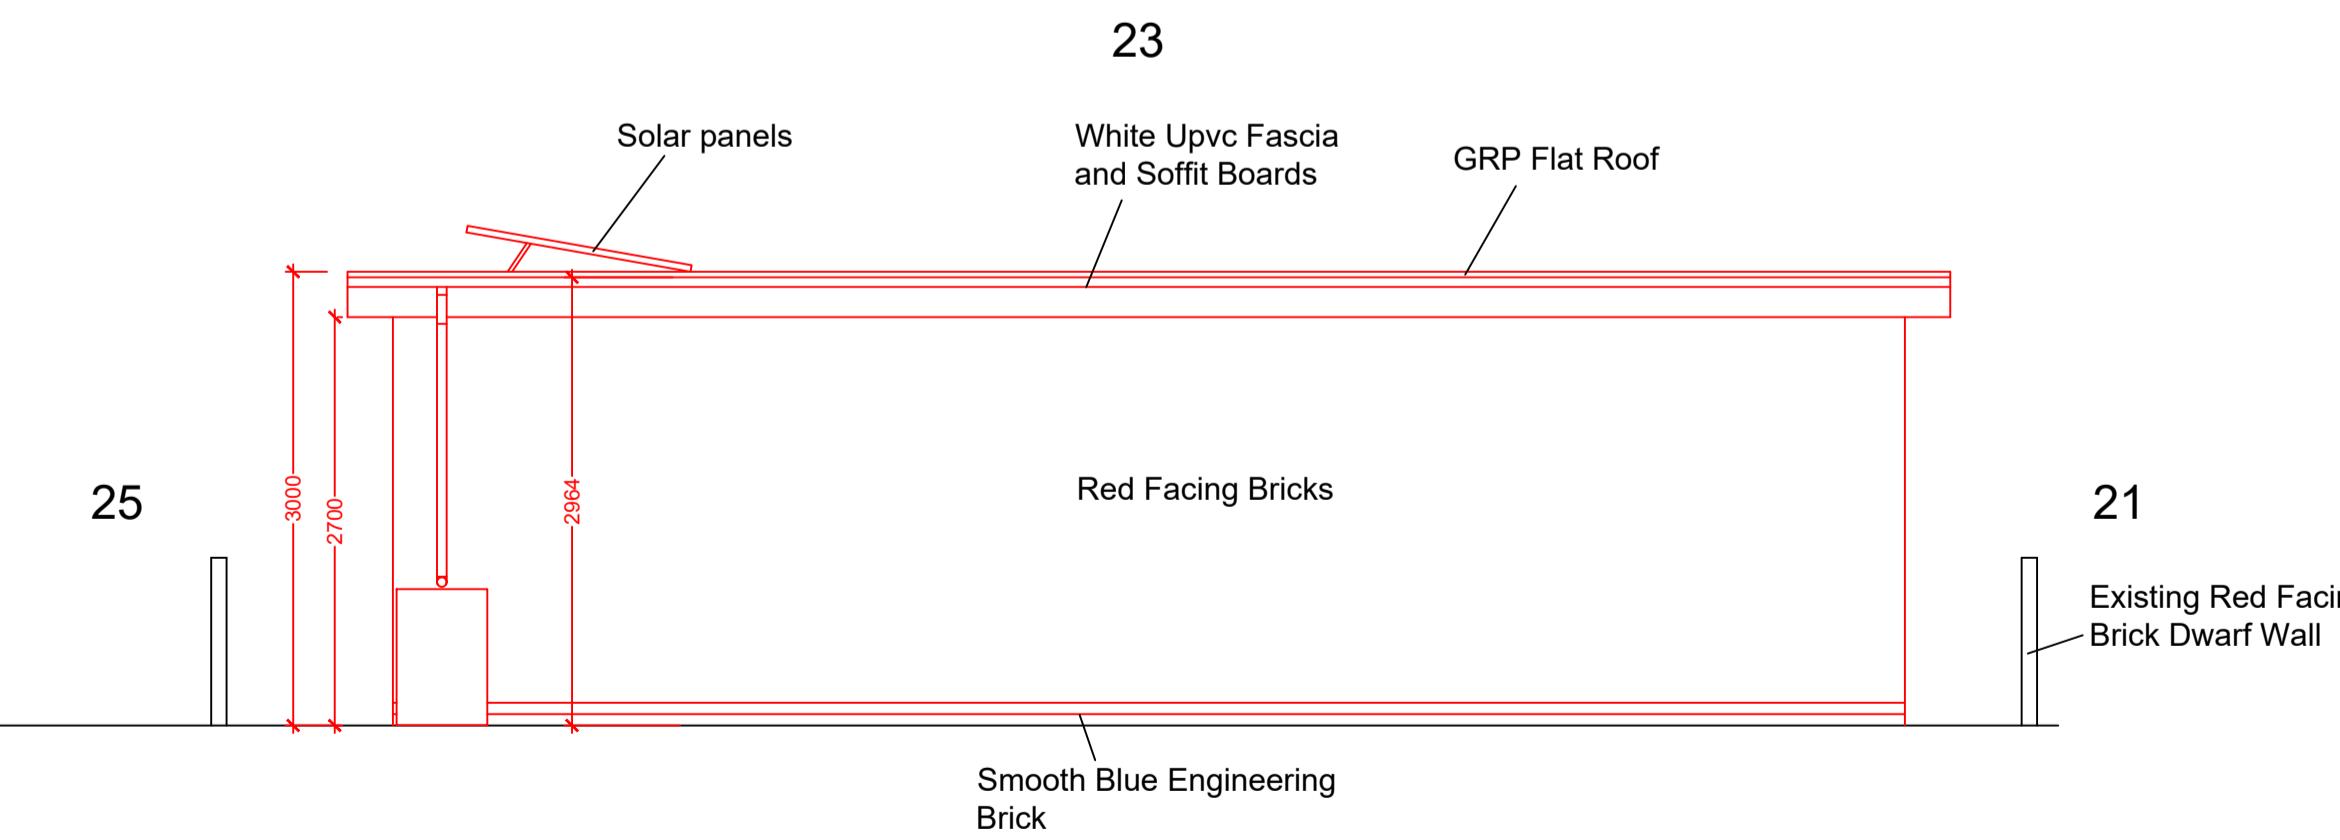

Amended Rear Elevation Facing Rear Garden Wall
Scale 1:50 @ A1

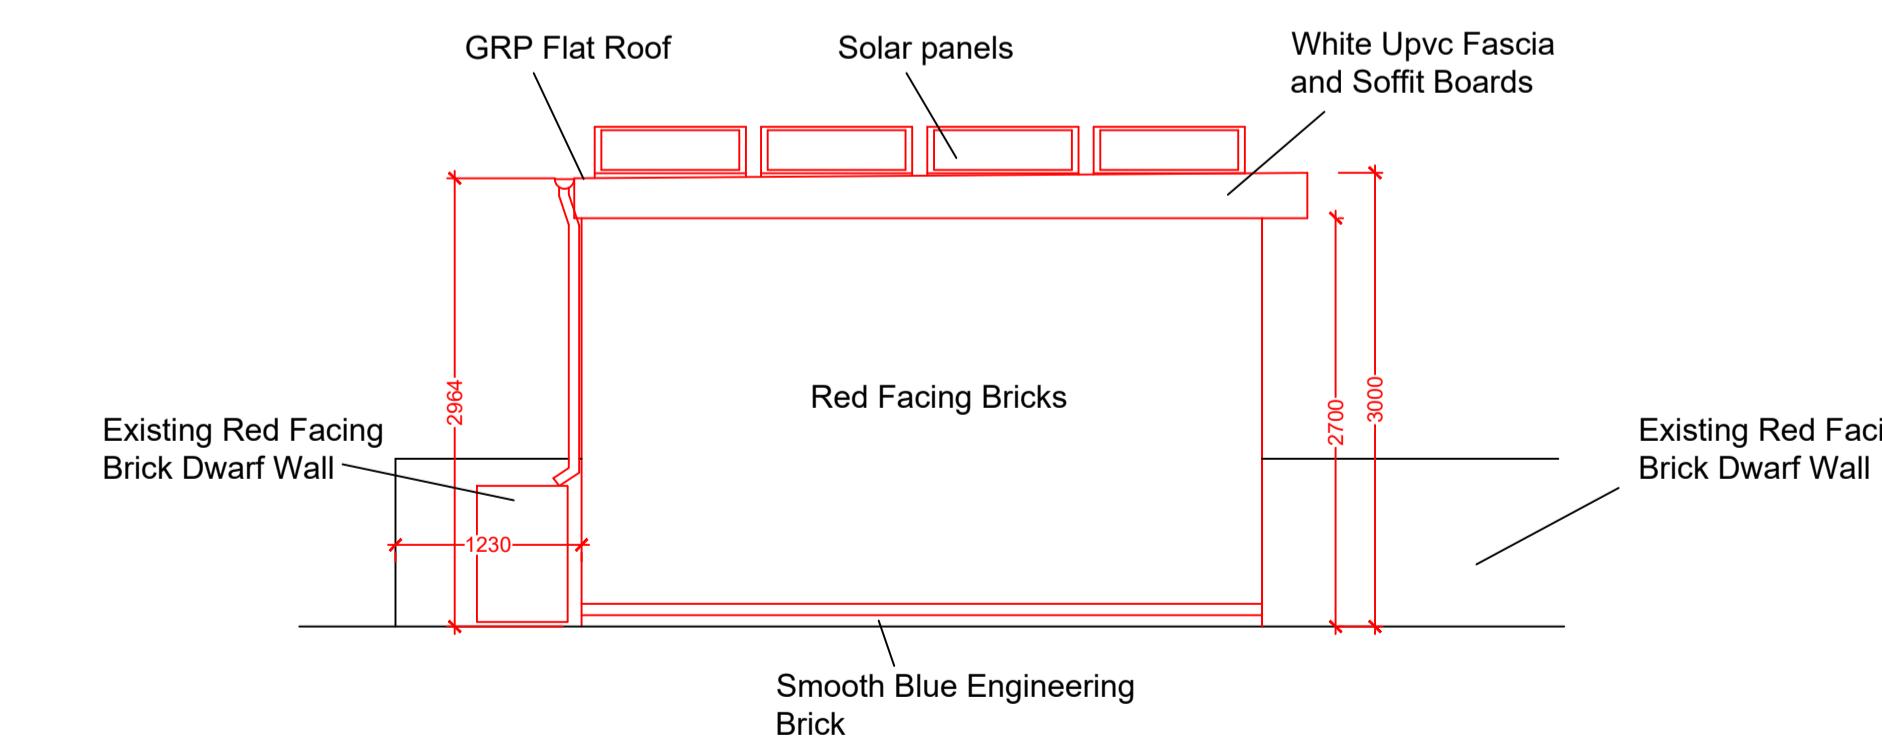

Amended Side Elevation Facing No 21
Scale 1:50 @ A1

0m 1m 2m 3m 4m 5m
Scale 1:50 @ A1

revn	date	by	chkd
CDRB			
cdrb architects ltd			
9 Mill Court, Station Road, Kentworth, CV8 1JD.			
job title			
Non-material amendment application for outbuilding at 23 St Georges Drive, Ickenham, Uxbridge, UB10 8HW.			
drawing title			
Amended outbuilding drawings			
scale	drawn by	date	checked by
1:50 @ A1	ac	October 2023	CDRB
job no.	drawing no.	revision	
T2695	AL (P) 02	-	