


Existing First Floor Plan
Scale 1:50 @ A1.

GENERAL NOTES

DRAWING CAN BE SCALED FOR PLANNING PURPOSES ONLY BUT IF IN ANY DOUBT ABOUT A DIMENSION OR ANY OF THE DRAWN INFORMATION PLEASE ASK CDRB ARCHITECTS LTD IMMEDIATELY.

PLANNING APPLICATION

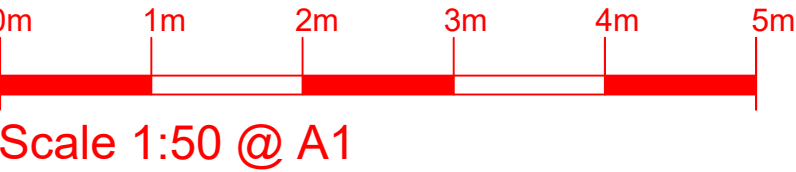

A	25.3.24	Existing plan updated following survey on site	cr	cdrb
revn	date		by	chckd
<div><div>CDRB</div><div>cdrb architects ltd 9 Millar Court, Station Road, Kenilworth, Warwickshire, CV8 1JD</div></div>				
Job title				
Single storey side and rear extension, erection of first floor and loft conversion at 23 St Georges Drive, Ickenham, Uxbridge, UB10 8HW.				
drawing title				
Existing First Floor Plan				
scale drawn by date checked by				
1:50 @ A1	cr	April 2024	CDRB	
Job no. drawing no. revision				
T2719	AL (P) 2			A