



Existing Roof Plan
Scale 1:50 @ A1.

GENERAL NOTES

DRAWING CAN BE SCALED FOR PLANNING PURPOSES ONLY BUT IF IN ANY DOUBT ABOUT A DIMENSION OR ANY OF THE DRAWN INFORMATION PLEASE ASK CDRB ARCHITECTS LTD IMMEDIATELY.

PLANNING APPLICATION

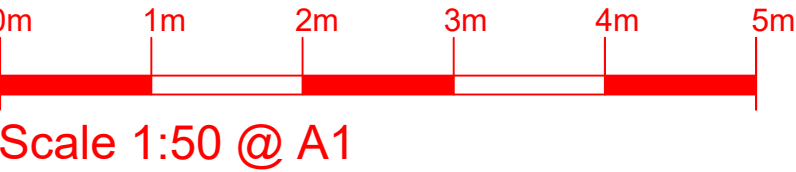

A	25.3.24	Existing plan updated following survey on site		cr	cdrb
revn	date			by	chckd
<div><div></div><div><div>cdrb architects ltd</div><div>9 Millar Court, Station Road, Kenilworth, Warwickshire. CV8 1JD.</div></div></div>					
job title					
Single storey side and rear extension, erection of first floor and loft conversion at 23 St Georges Drive, Ickenham, Uxbridge, UB10 8HW.					
drawing title					
Existing Roof Plan					
scale	drawn by		date	checked by	
1:50 @ A1	cr		April 2024	CDRB	
job no.	drawing no.		revision		
T2719	AL (P) 3		A		