


## Existing Front Elevation Facing St Georges Drive Scale 1:50 @ A1.

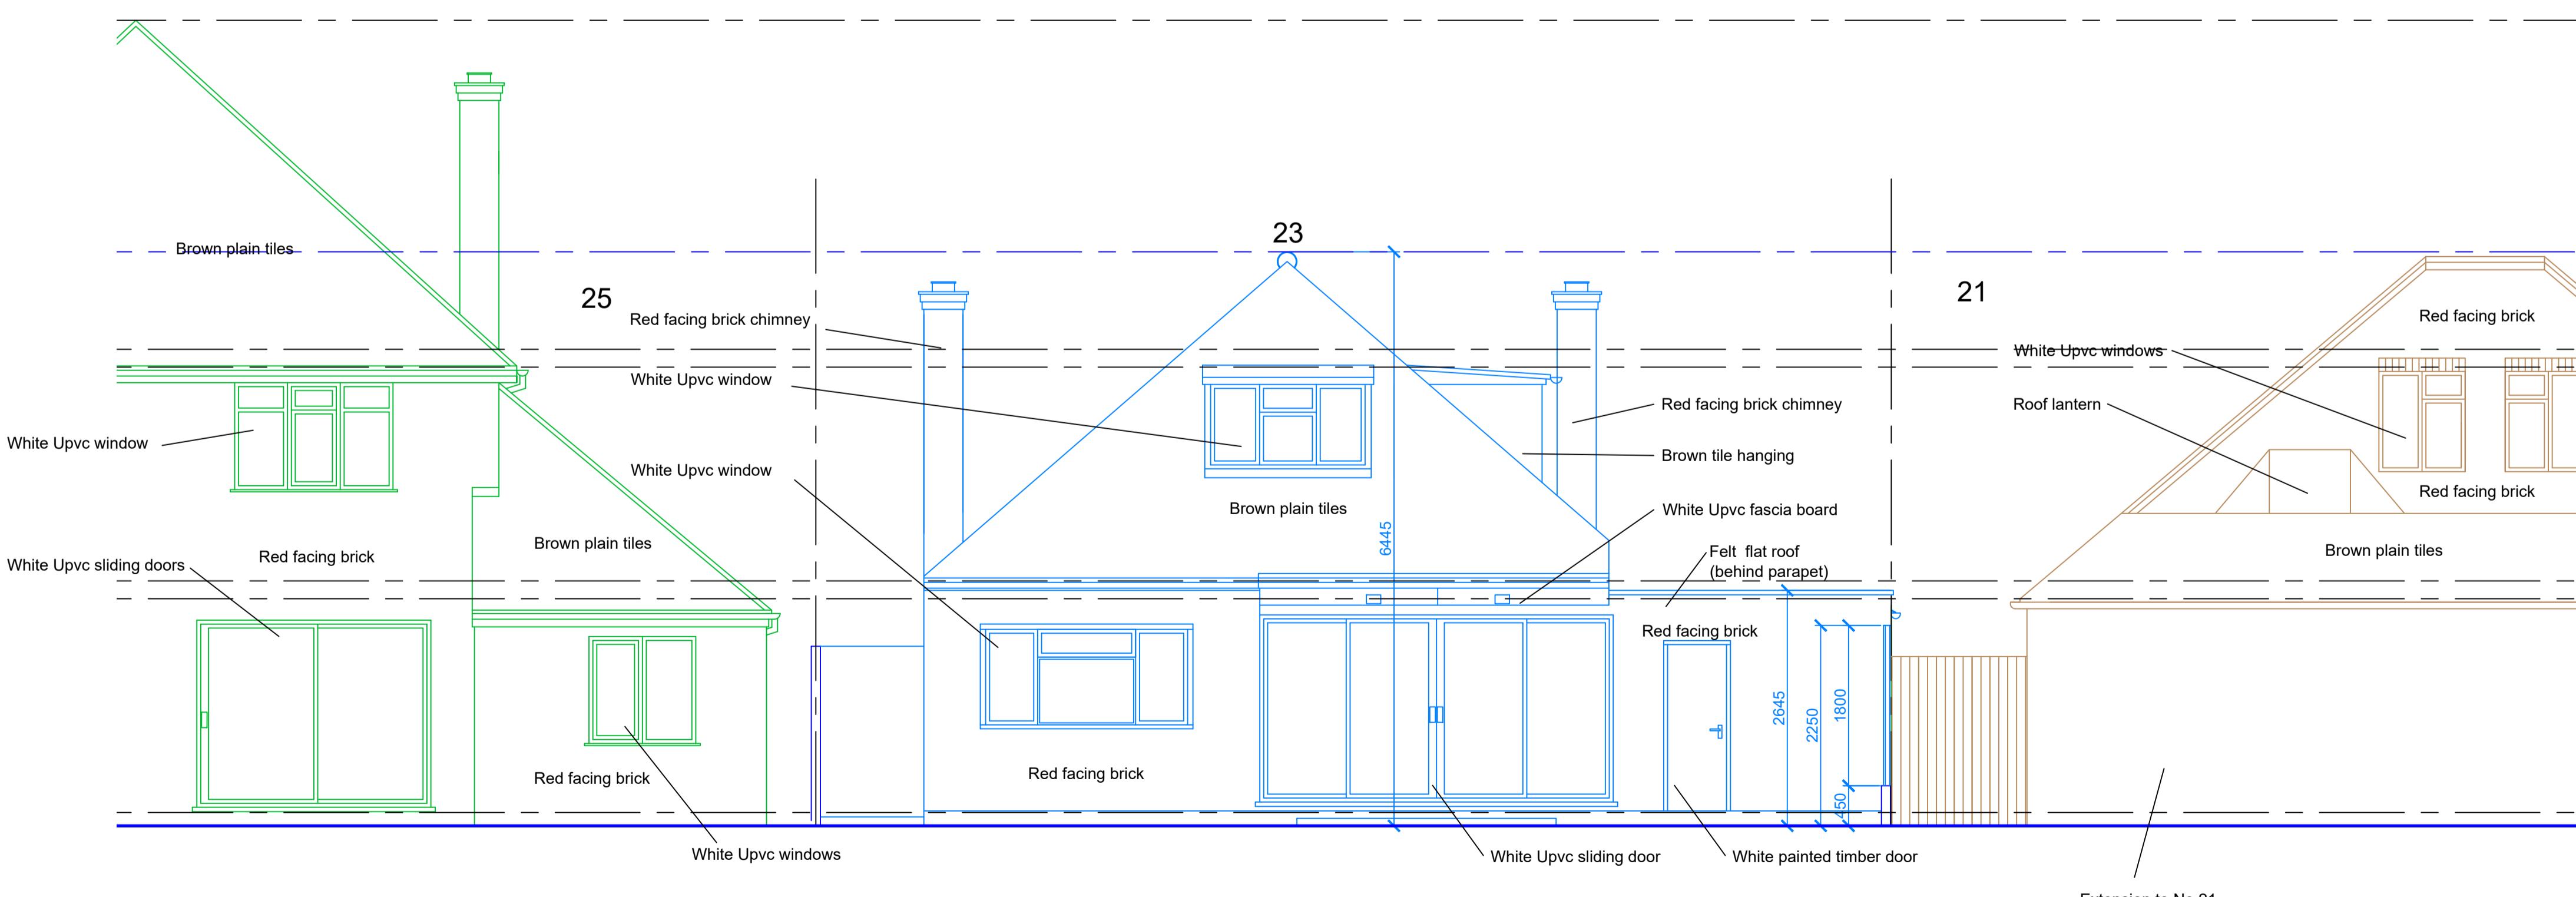

## Existing Rear Elevation Facing Garden Scale 1:50 @ A1.

**GENERAL NOTES**

DRAWING CAN BE SCALED FOR PLANNING PURPOSES ONLY BUT IF IN ANY DOUBT ABOUT A DIMENSION OR ANY OF THE DRAWN INFORMATION PLEASE ASK CDRB ARCHITECTS LTD IMMEDIATELY.

## PLANNING APPLICATION

0m 1m 2m 3m 4m 5m

B	23.4.24	Drawing updated.	cr	cdrb
A	25.3.24	Existing plan updated following survey on site	cr	cdrb
revn	date		by	chckd
			<b>cdrb architects ltd</b> 9 Millar Court, Station Road, Kenilworth, Warwickshire. CV8 1JD.	
job title				
<b>Single storey side and rear extension, erection of  first floor and loft conversion at 23 St Georges  Drive, Ickenham, Uxbridge, UB10 8HW.</b>				
drawing title				
<b>Existing Front and Rear Elevation</b>				
scale	drawn by	date	checked by	
1:50 @ A1	cr	April 2024	CDRB	
job no.	drawing no.	revision		
T2719		AL (P) 05	<b>B</b>	