


21

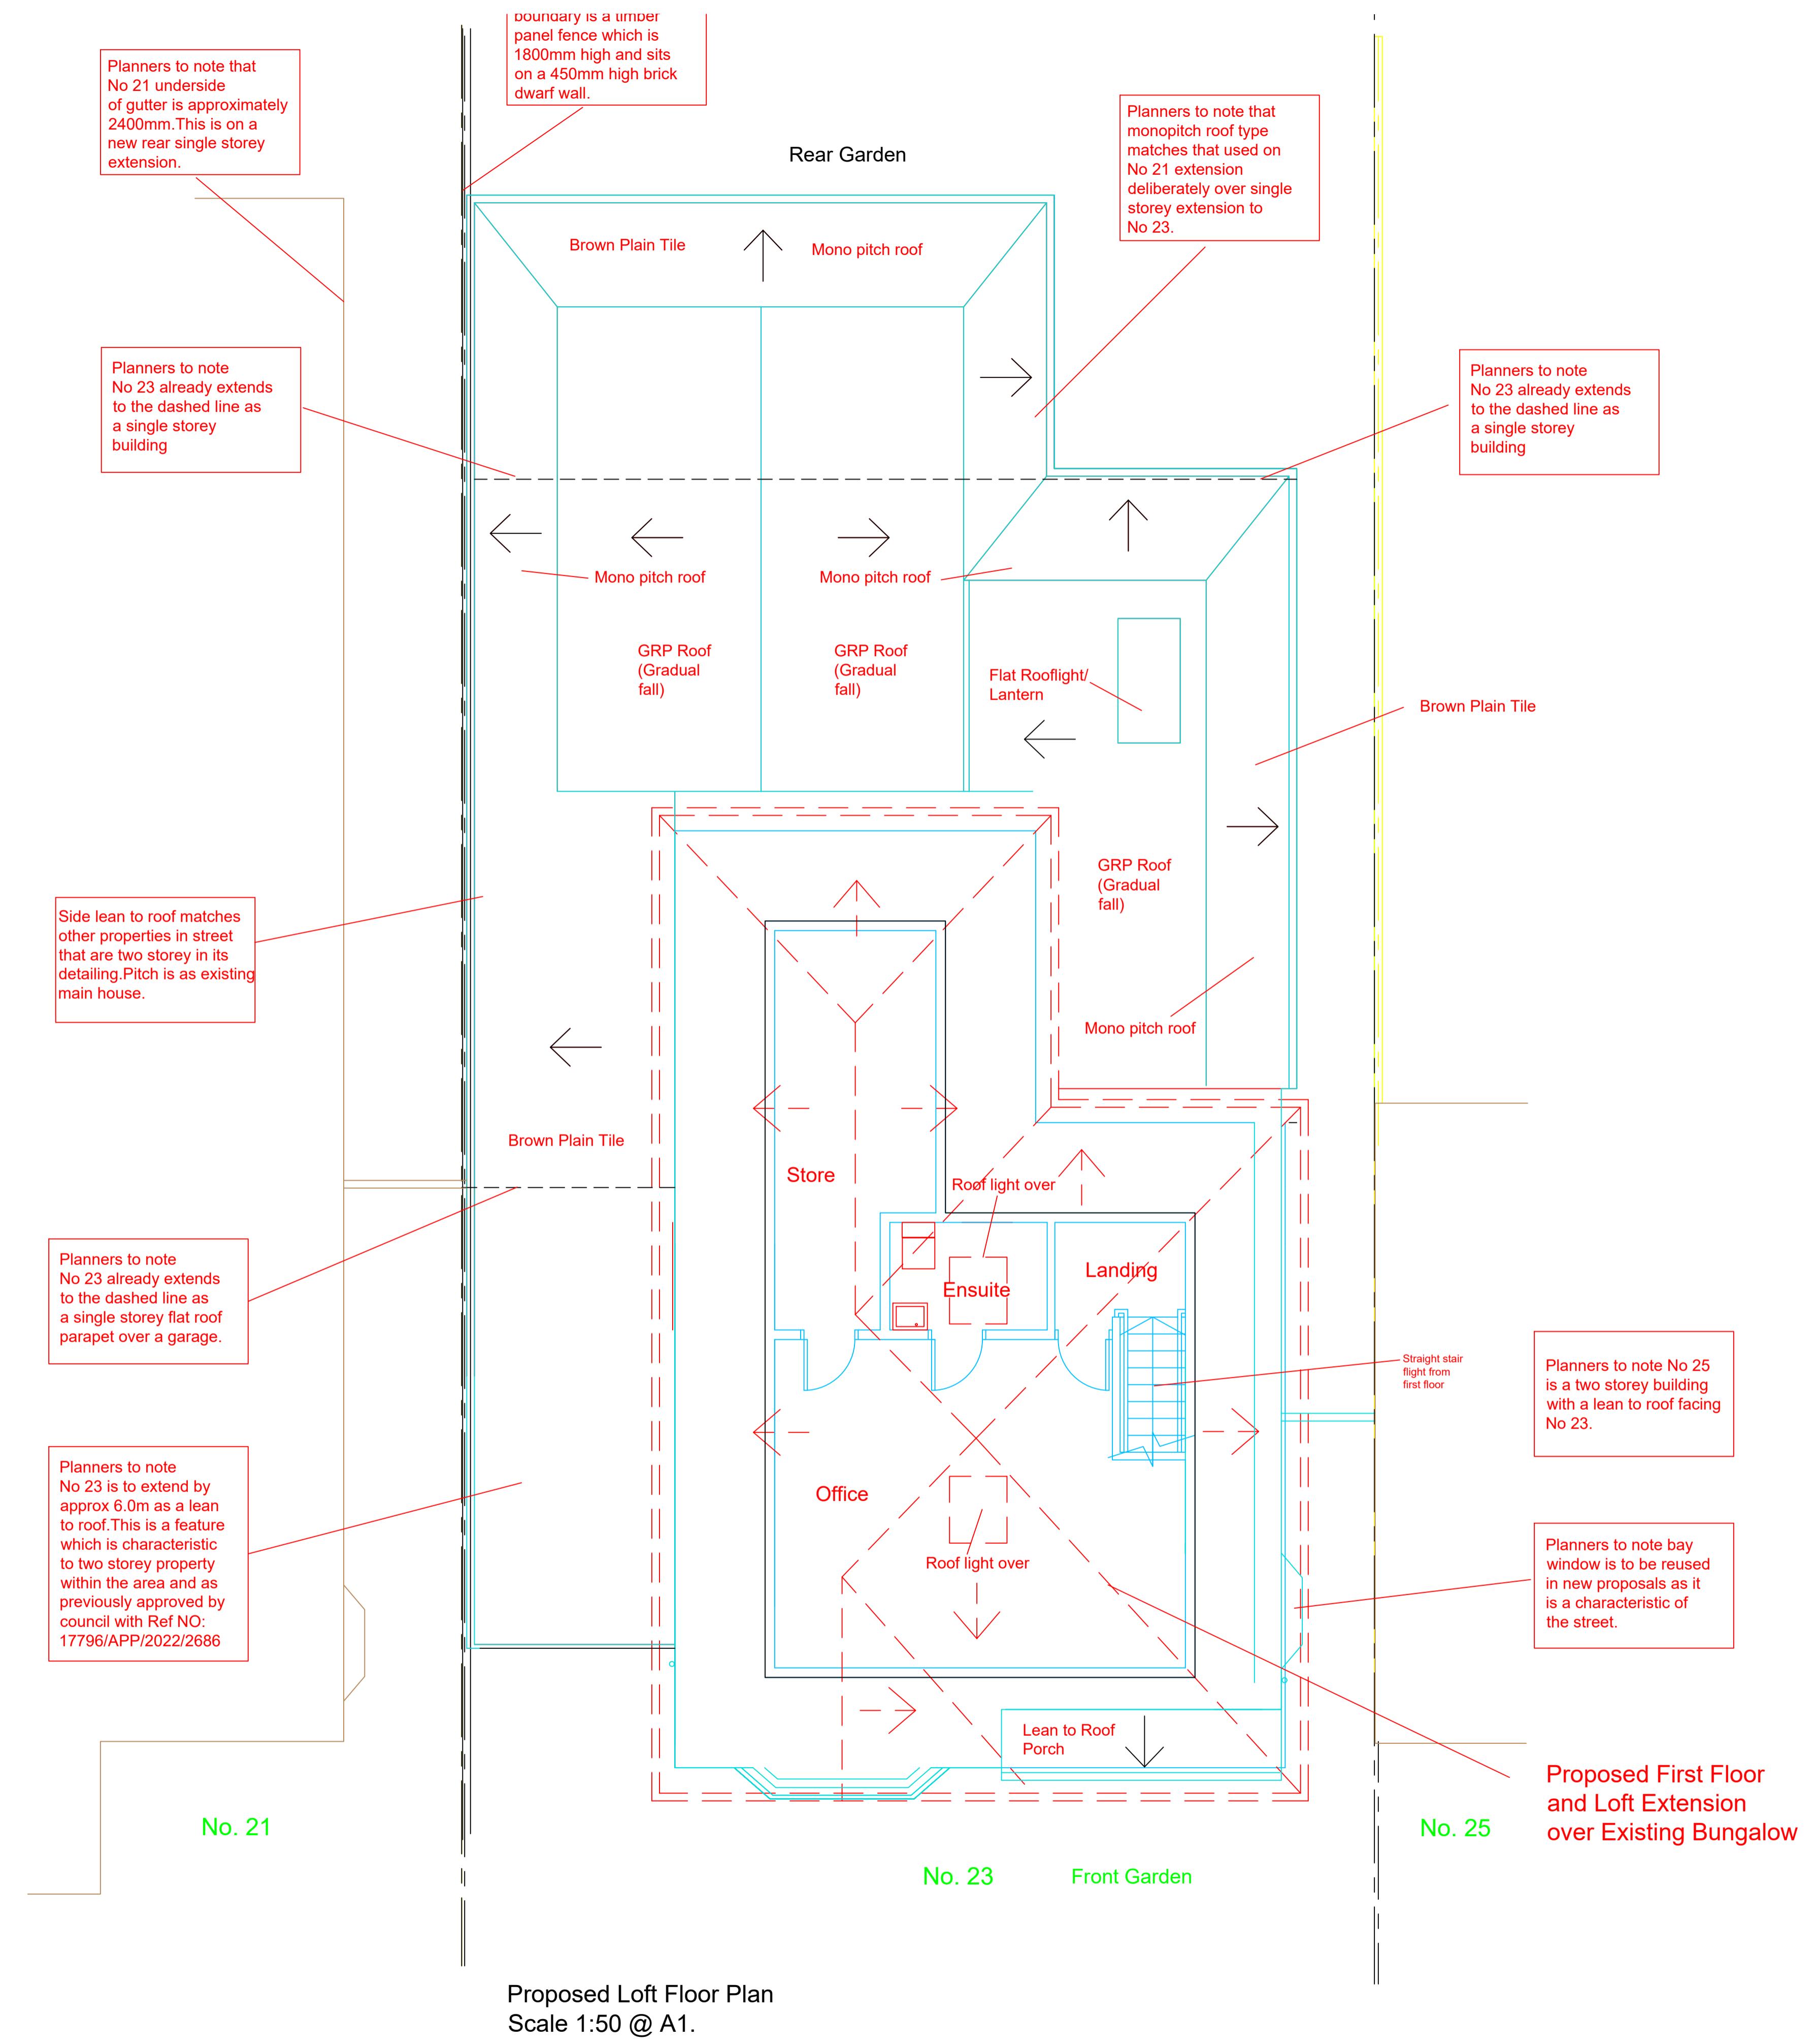

## PLANNING APPLICATION

0m 1m 2m 3m 4m 5m  
Scale 1:50 @ A1

D	23.4.24	Front and rear extensions updated	cu	cdrb
C	8.11.23	Job title amended	ac	cdrb
B	25.10.23	Drawings updated following client meeting on 24.10.23	ac	cdrb
A	17.10.23	Changed bedroom 4 to office, lean to roof extended	ac	cdrb
revn			by	chkd
date				
CDRB				
9 Millar Court 33 St Georges Road Kenilworth CV8 1JD				
job title				
Single storey side and rear extension, erection of first floor and loft conversion at 23 St Georges Drive, Ickenham, Uxbridge, UB10 8HW.				
drawing title				
Proposed Loft Floor Plan				
scale	drawn by	date	checked by	
1:50 @ A1	cr	April 2024	CDRB	
job no.	drawing no.	revision		
T2719	AL (P) 08		D	