


21

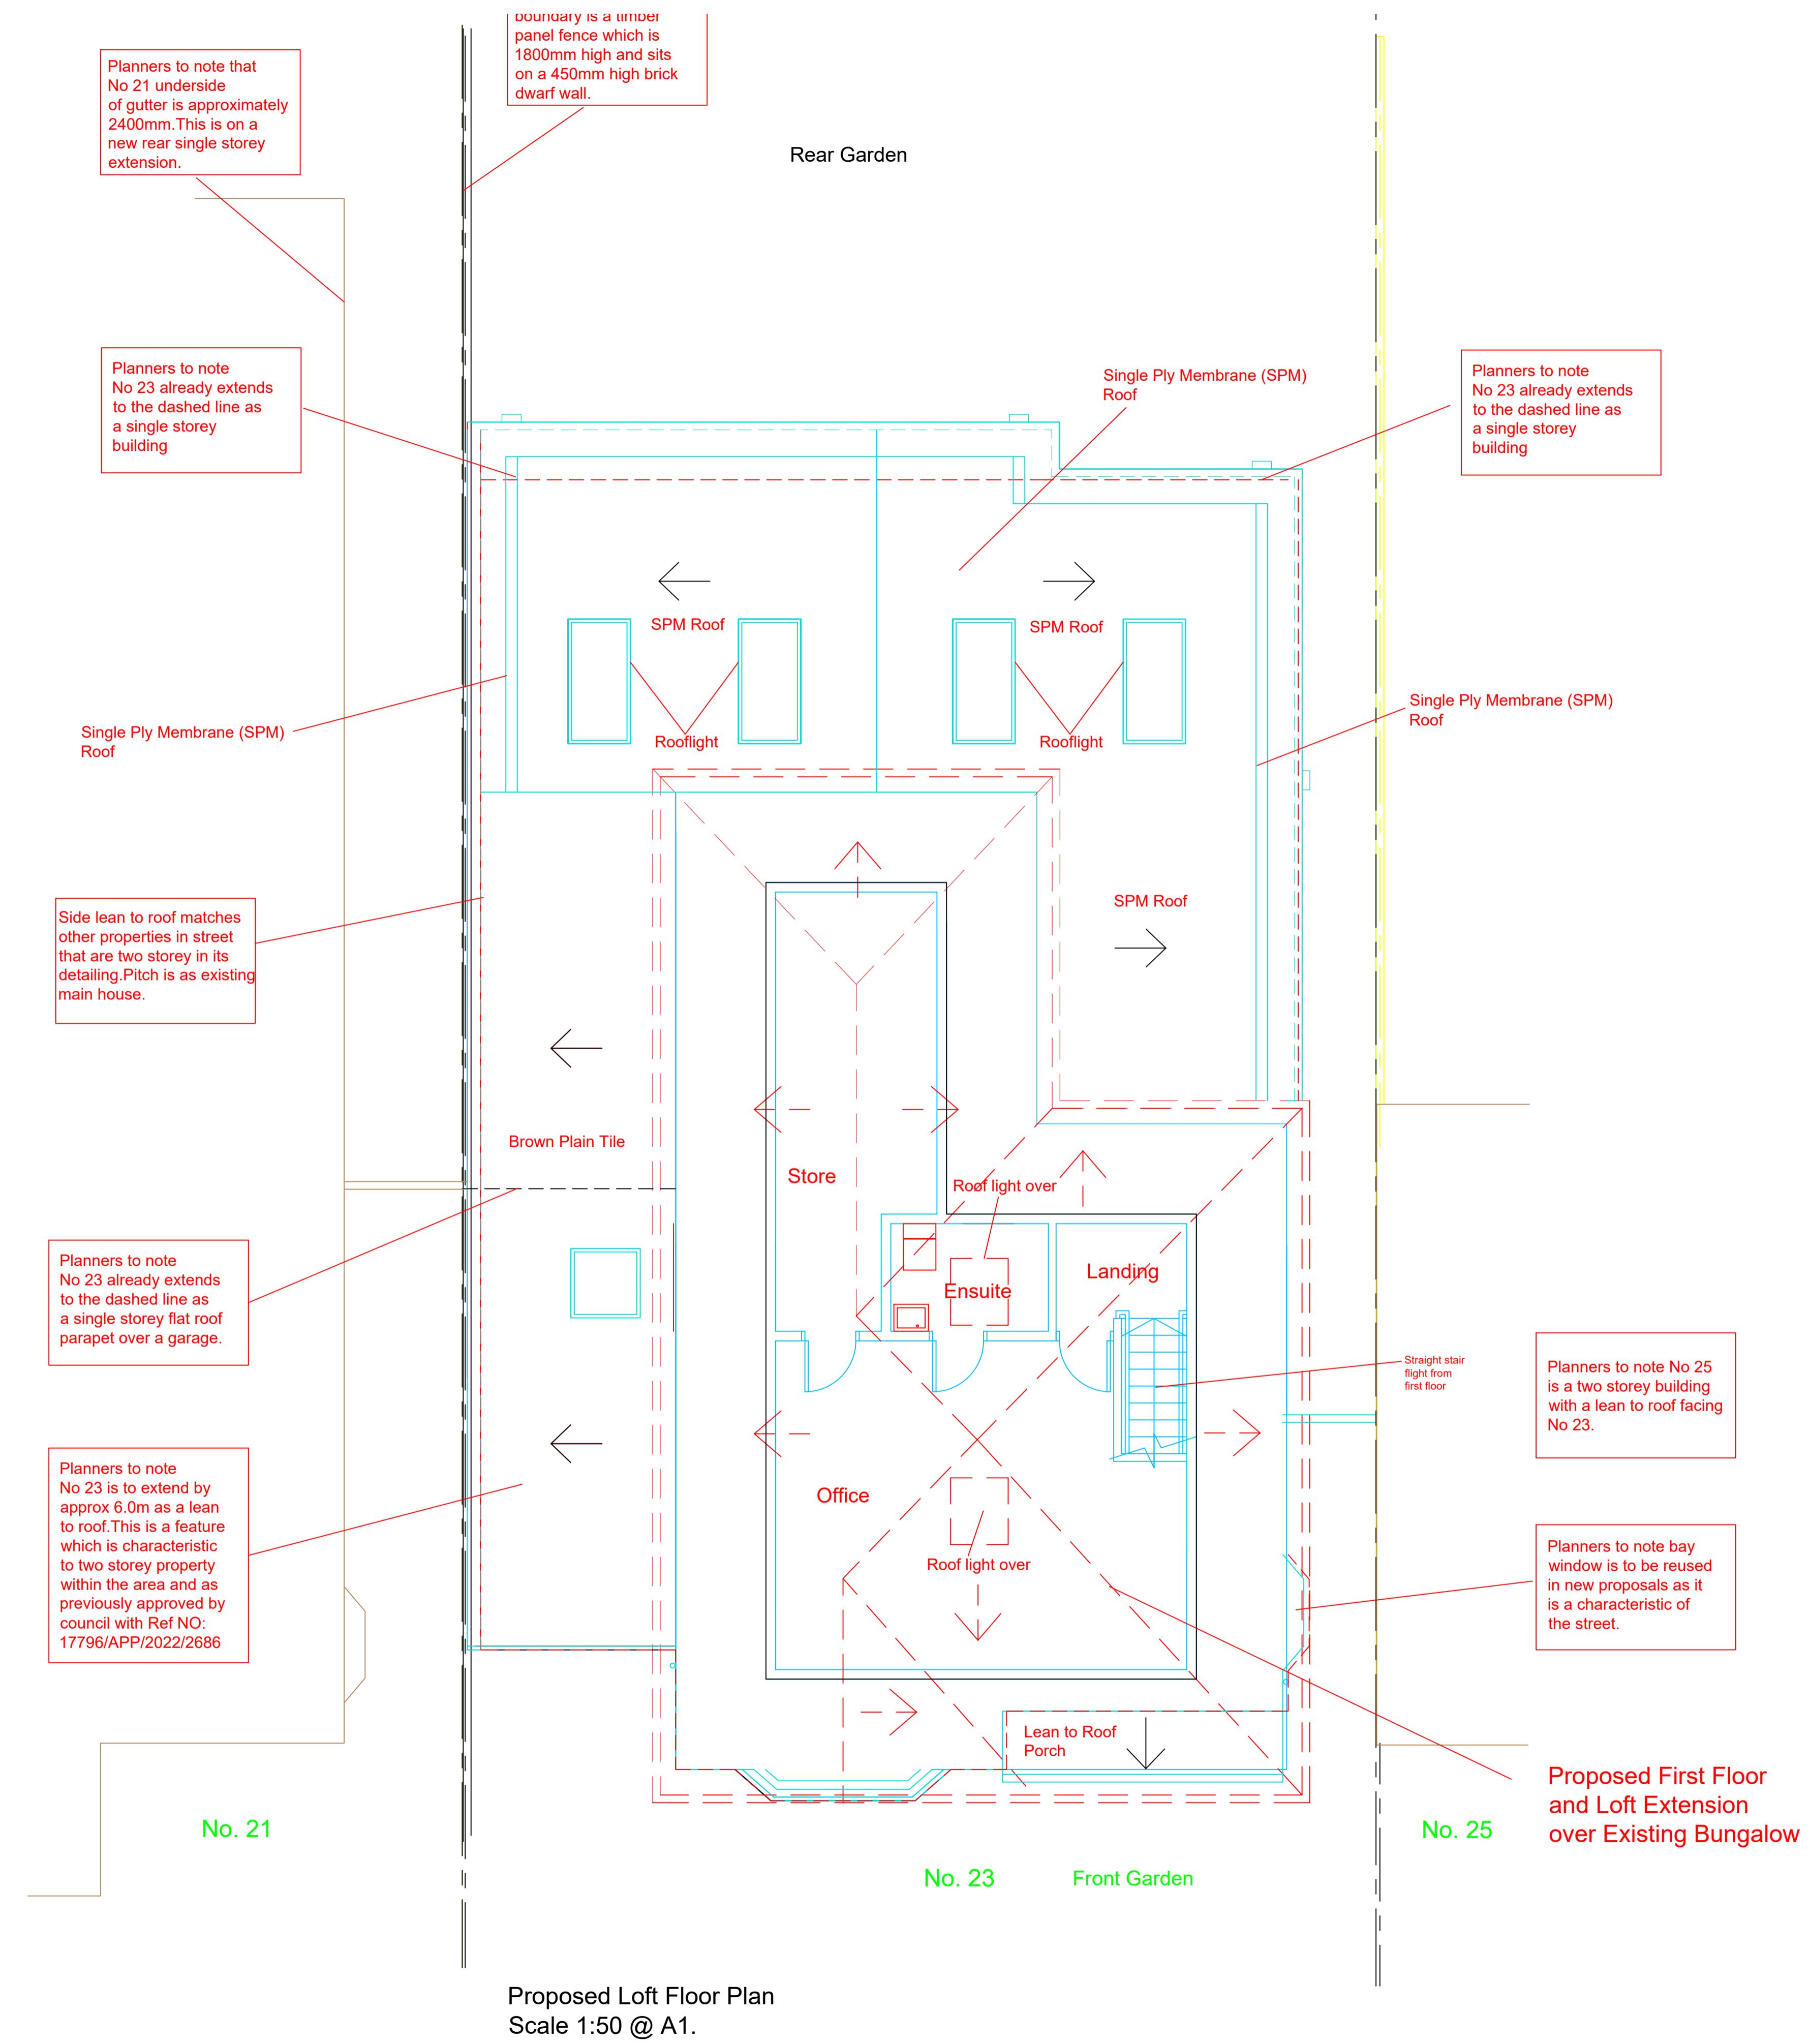

## PLANNING APPLICATION

Scale 1:50 @ A1			
E	4.8.24	Rear extensions updated	cu cdrb
D	23.4.24	Front and rear extensions updated	cu cdrb
C	8.11.23	Job title amended	ac cdrb
B	25.10.23	Drawings updated following client meeting on 24.10.23	ac cdrb
A	17.10.23	Changed bedroom 4 to office, lean to roof extended	ac cdrb
revn			by chckd
date			
cdrb architects ltd			
CDRB			
9 Millar Court 33 Millar Road Kenilworth CV8 1JD			
job title			
Single storey side and rear extension, erection of first floor and loft conversion at 23 St Georges Drive, Ickenham, Uxbridge, UB10 8HW.			
drawing title			
Proposed Loft Floor Plan			
scale	drawn by	date	checked by
1:50 @ A1	cu	August 2024	CDRB
job no.	drawing no.	revision	
T2719	AL (P) 08		E