


Proposed Ground Floor Plan
Scale 1:50 @ A1.

GENERAL NOTES

DRAWING CAN BE SCALED FOR PLANNING PURPOSES ONLY BUT IF IN ANY DOUBT ABOUT A DIMENSION OR ANY OF THE DRAWN INFORMATION PLEASE ASK CDRB ARCHITECTS LTD IMMEDIATELY.

PLANNING APPLICATION

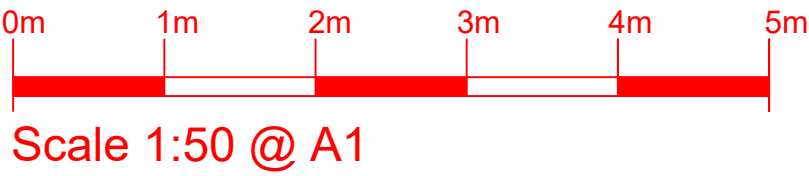

G	21.8.24	FLoor plan adjusted as per planner's feedback	cu	cdrb
F	15.8.24	Bedroom 1 dressing revised	cu	cdrb
E	4.8.24	Rear extensions updated	cu	cdrb
D	23.4.24	Ground floor plan updated	cu	cdrb
C	16.4.24	Front and rear extensions updated	cu	cdrb
B	21.3.24	Front and rear extensions updated	cr	cdrb
A	25.1.24	Front and rear extensions updated	ac	cdrb
revn	date		by	chckd

<div><div>CDRB</div><div>cdrb architects ltd 9 Millar Court, Station Road, Kenilworth, Warwickshire, CV8 1JD</div></div>			
Job title			
Single storey side and rear extension, erection of first floor and loft conversion at 23 St Georges Drive, Ickenham, Uxbridge, UB10 8HW.			
drawing title			
Proposed Ground Floor Plan			
scale	drawn by	date	checked by
1:50 @ A1	cu	August 2024	CDRB
job no.	drawing no.	revision	
T2719	AL (P) 06	G	