


Note: This Drawing is for planning purpose and should not be used for construction.
All dimensions should be confirmed on site and any deviation should be reported back to designer.

BW Brick Work


Matching Bricks
to be used for
proposed porch

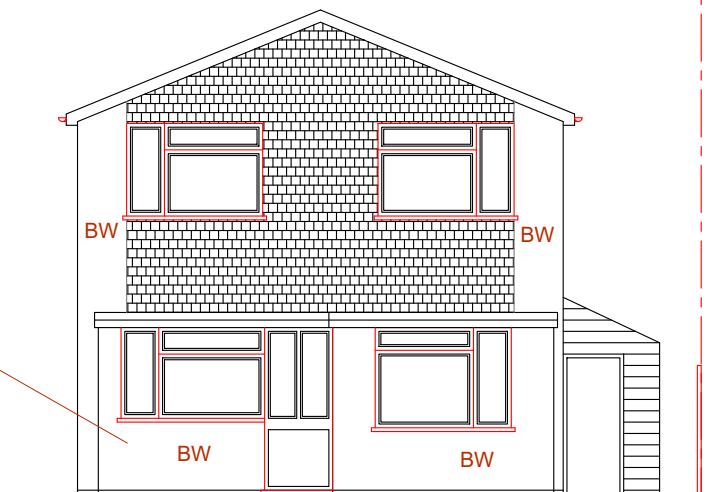


Proposed Front Elevation



Proposed Rear Elevation - No Change

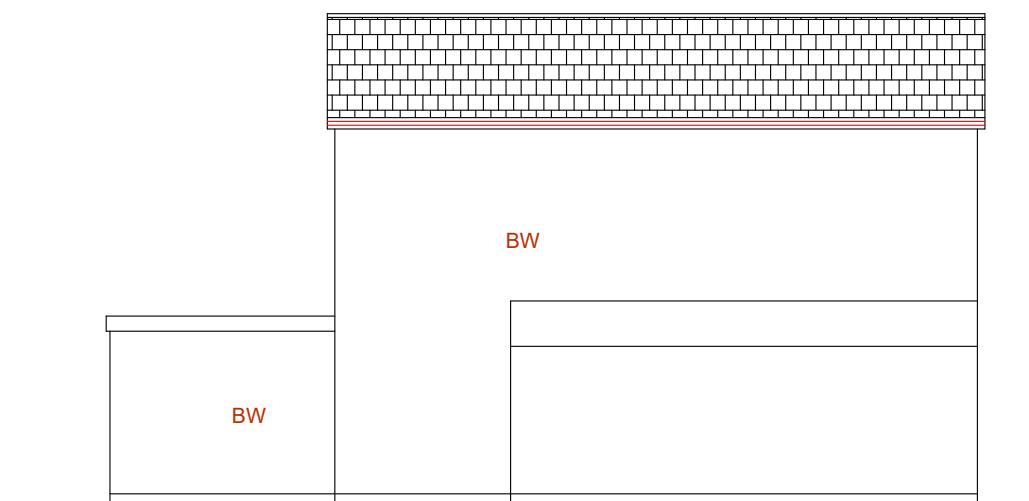

Existing Side Elevation (RHS) - No Change

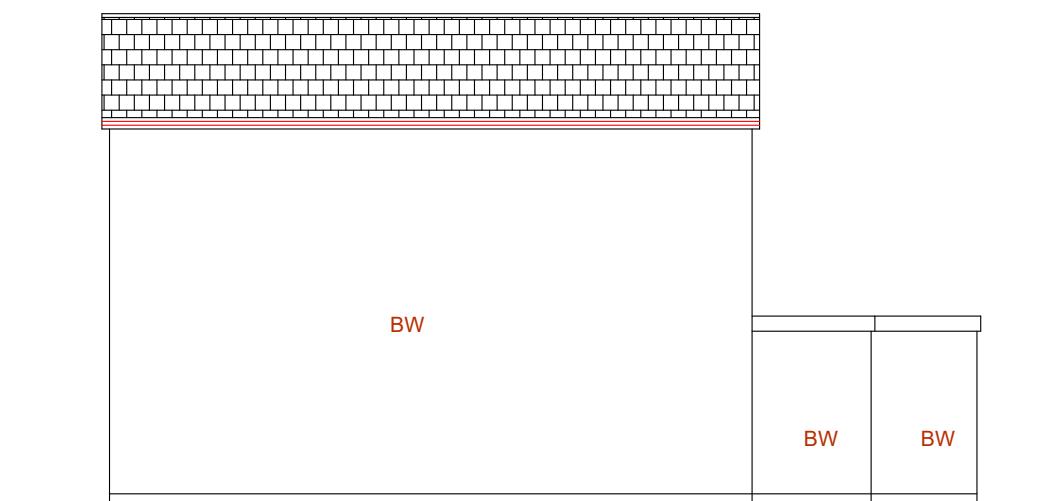

Existing Side Elevation (LHS)

Proposed Development: New Front Porch	Site Address: 108 Fairway Avenue West Drayton UB7 7AP	Revisions: <table border="1"> <tr> <th>Rev</th><th>Date</th><th>Description</th></tr> <tr> <td>A</td><td>16/02/2023</td><td></td></tr> <tr> <td></td><td></td><td></td></tr> <tr> <td></td><td></td><td></td></tr> <tr> <td></td><td></td><td></td></tr> </table>	Rev	Date	Description	A	16/02/2023											Drawing Description: Proposed Elevations Drawing No: ART/2023/FP108FW/PE	Scale: 1:100 Paper Size: A3 Sheet No: 3 of 5 	ART CONSULTANTS (UK) LTD 113 LONG LANE STANWELL TW19 7AL M:07960071377 E: ARTCONSULTANTSUK@GMAIL.COM
Rev	Date	Description																		
A	16/02/2023																			