


Note: This Drawing is for planning purpose and should not be used for construction.
All dimensions should be confirmed on site and any deviation should be reported back to designer.

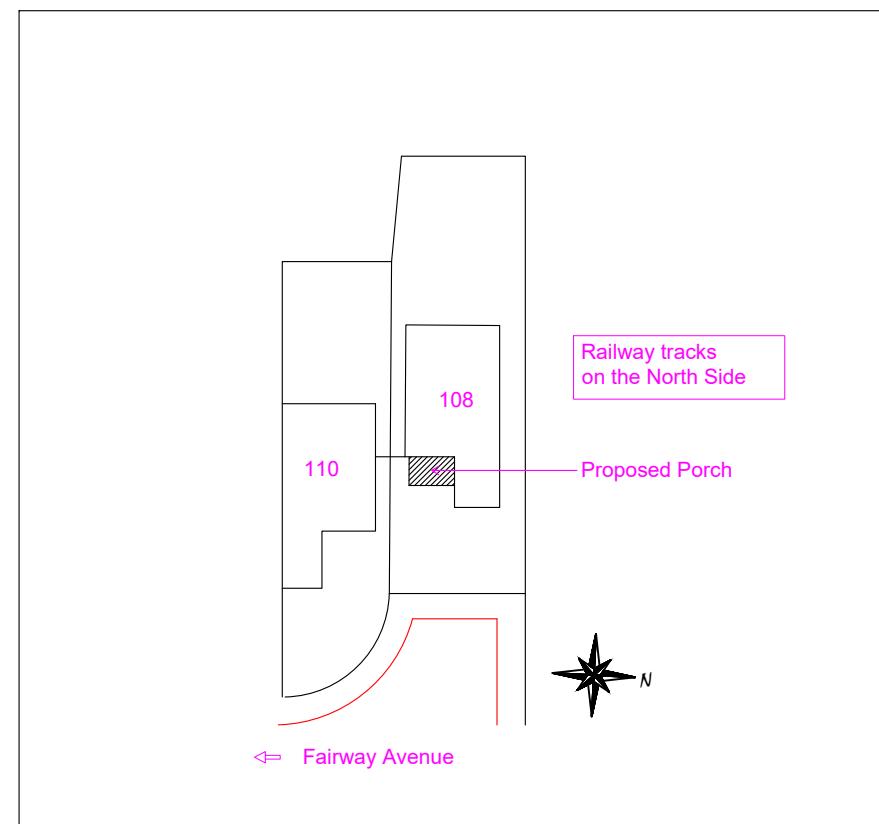

Site Plan @ Scale 1:500



Location Plan @ 1:1250

Proposed Development: New Front Porch	Site Address: 108 Fairway Avenue West Drayton UB7 7AP	Revisions: <table border="1"> <thead> <tr> <th>Rev</th><th>Date</th><th>Description</th></tr> </thead> <tbody> <tr> <td>A</td><td>16/02/2023</td><td></td></tr> <tr> <td>B</td><td>22/02/2023</td><td>Amended Location Plan</td></tr> <tr> <td></td><td></td><td></td></tr> <tr> <td></td><td></td><td></td></tr> </tbody> </table>	Rev	Date	Description	A	16/02/2023		B	22/02/2023	Amended Location Plan							Drawing Description: Site plan & Location Plan Drawing No: ART/2023/FP108FW/SPLP Rev B	<p>Scale: 1:500, 1:1250 Paper Size: A3 Sheet No: 4 of 5</p>	ART CONSULTANTS (UK) LTD 113 LONG LANE STANWELL TW19 7AL M:07960071377 E: ARTCONSULTANTSUK@GMAIL.COM
Rev	Date	Description																		
A	16/02/2023																			
B	22/02/2023	Amended Location Plan																		