



Existing Ground Floor Plan
Scale 1:100

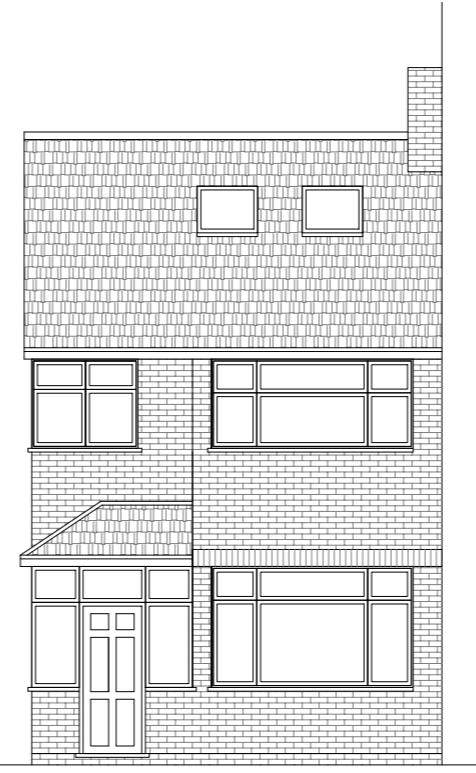

Existing Front Elevation
Scale 1:100

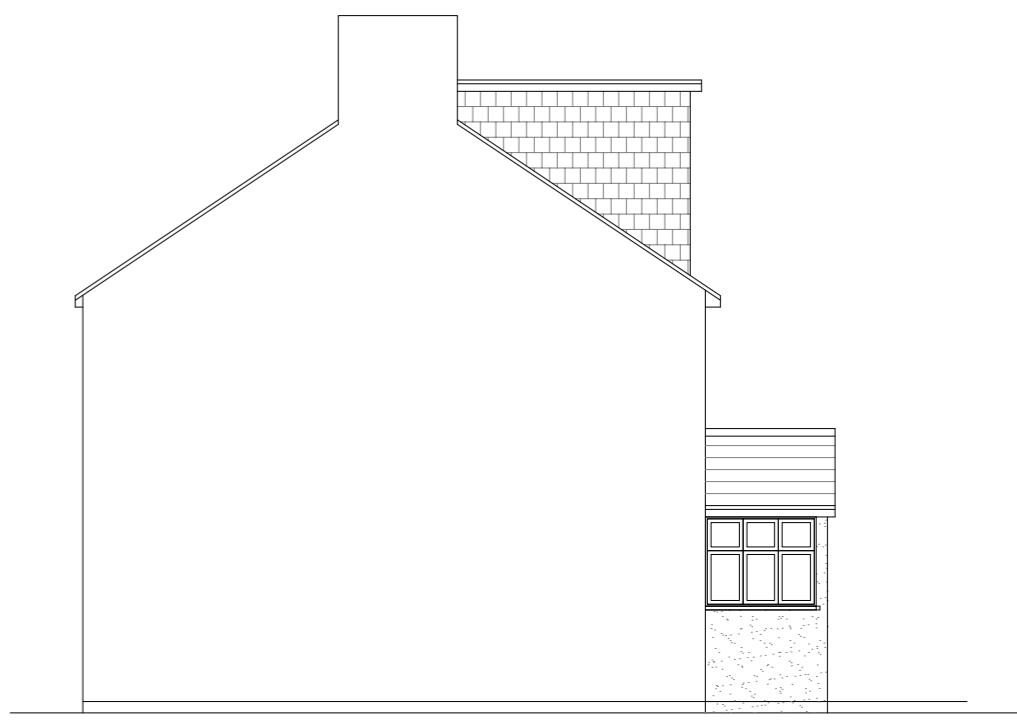

Existing Side Elevation
Scale 1:100



Existing Side Elevation
Scale 1:100



Existing Side Elevation
Scale 1:100

GENERAL NOTES:

1. ALL DIMENSIONS ARE IN MILLIMETER.
2. VERIFY ALL DIMENSIONS AND CONDITIONS BEFORE BUILDING OR STARTING CONSTRUCTION. NOTIFY THE DESIGNER IMMEDIATELY OF ANY DISCREPANCY OR VARIATION.
3. ALL WORK TO COMPLY WITH CURRENT BUILDING REGULATIONS AND CODES OF PRACTICE

Title:

Existing Ground Floor Plan & Elevations

Site Address

21 Pavilion Way
Ruislip
Middlesex
HA4 9JR


Scale: 1:100 @A3

Date: 20/11/2025
Drawing No.: 2023/033 -01EXT
Drawn By: FP

Revision Date:

e:mail - faluckpatel@yahoo.com
(M) +44 (0) 7871 466 254

10 Meter
5
2
1
0
1:100

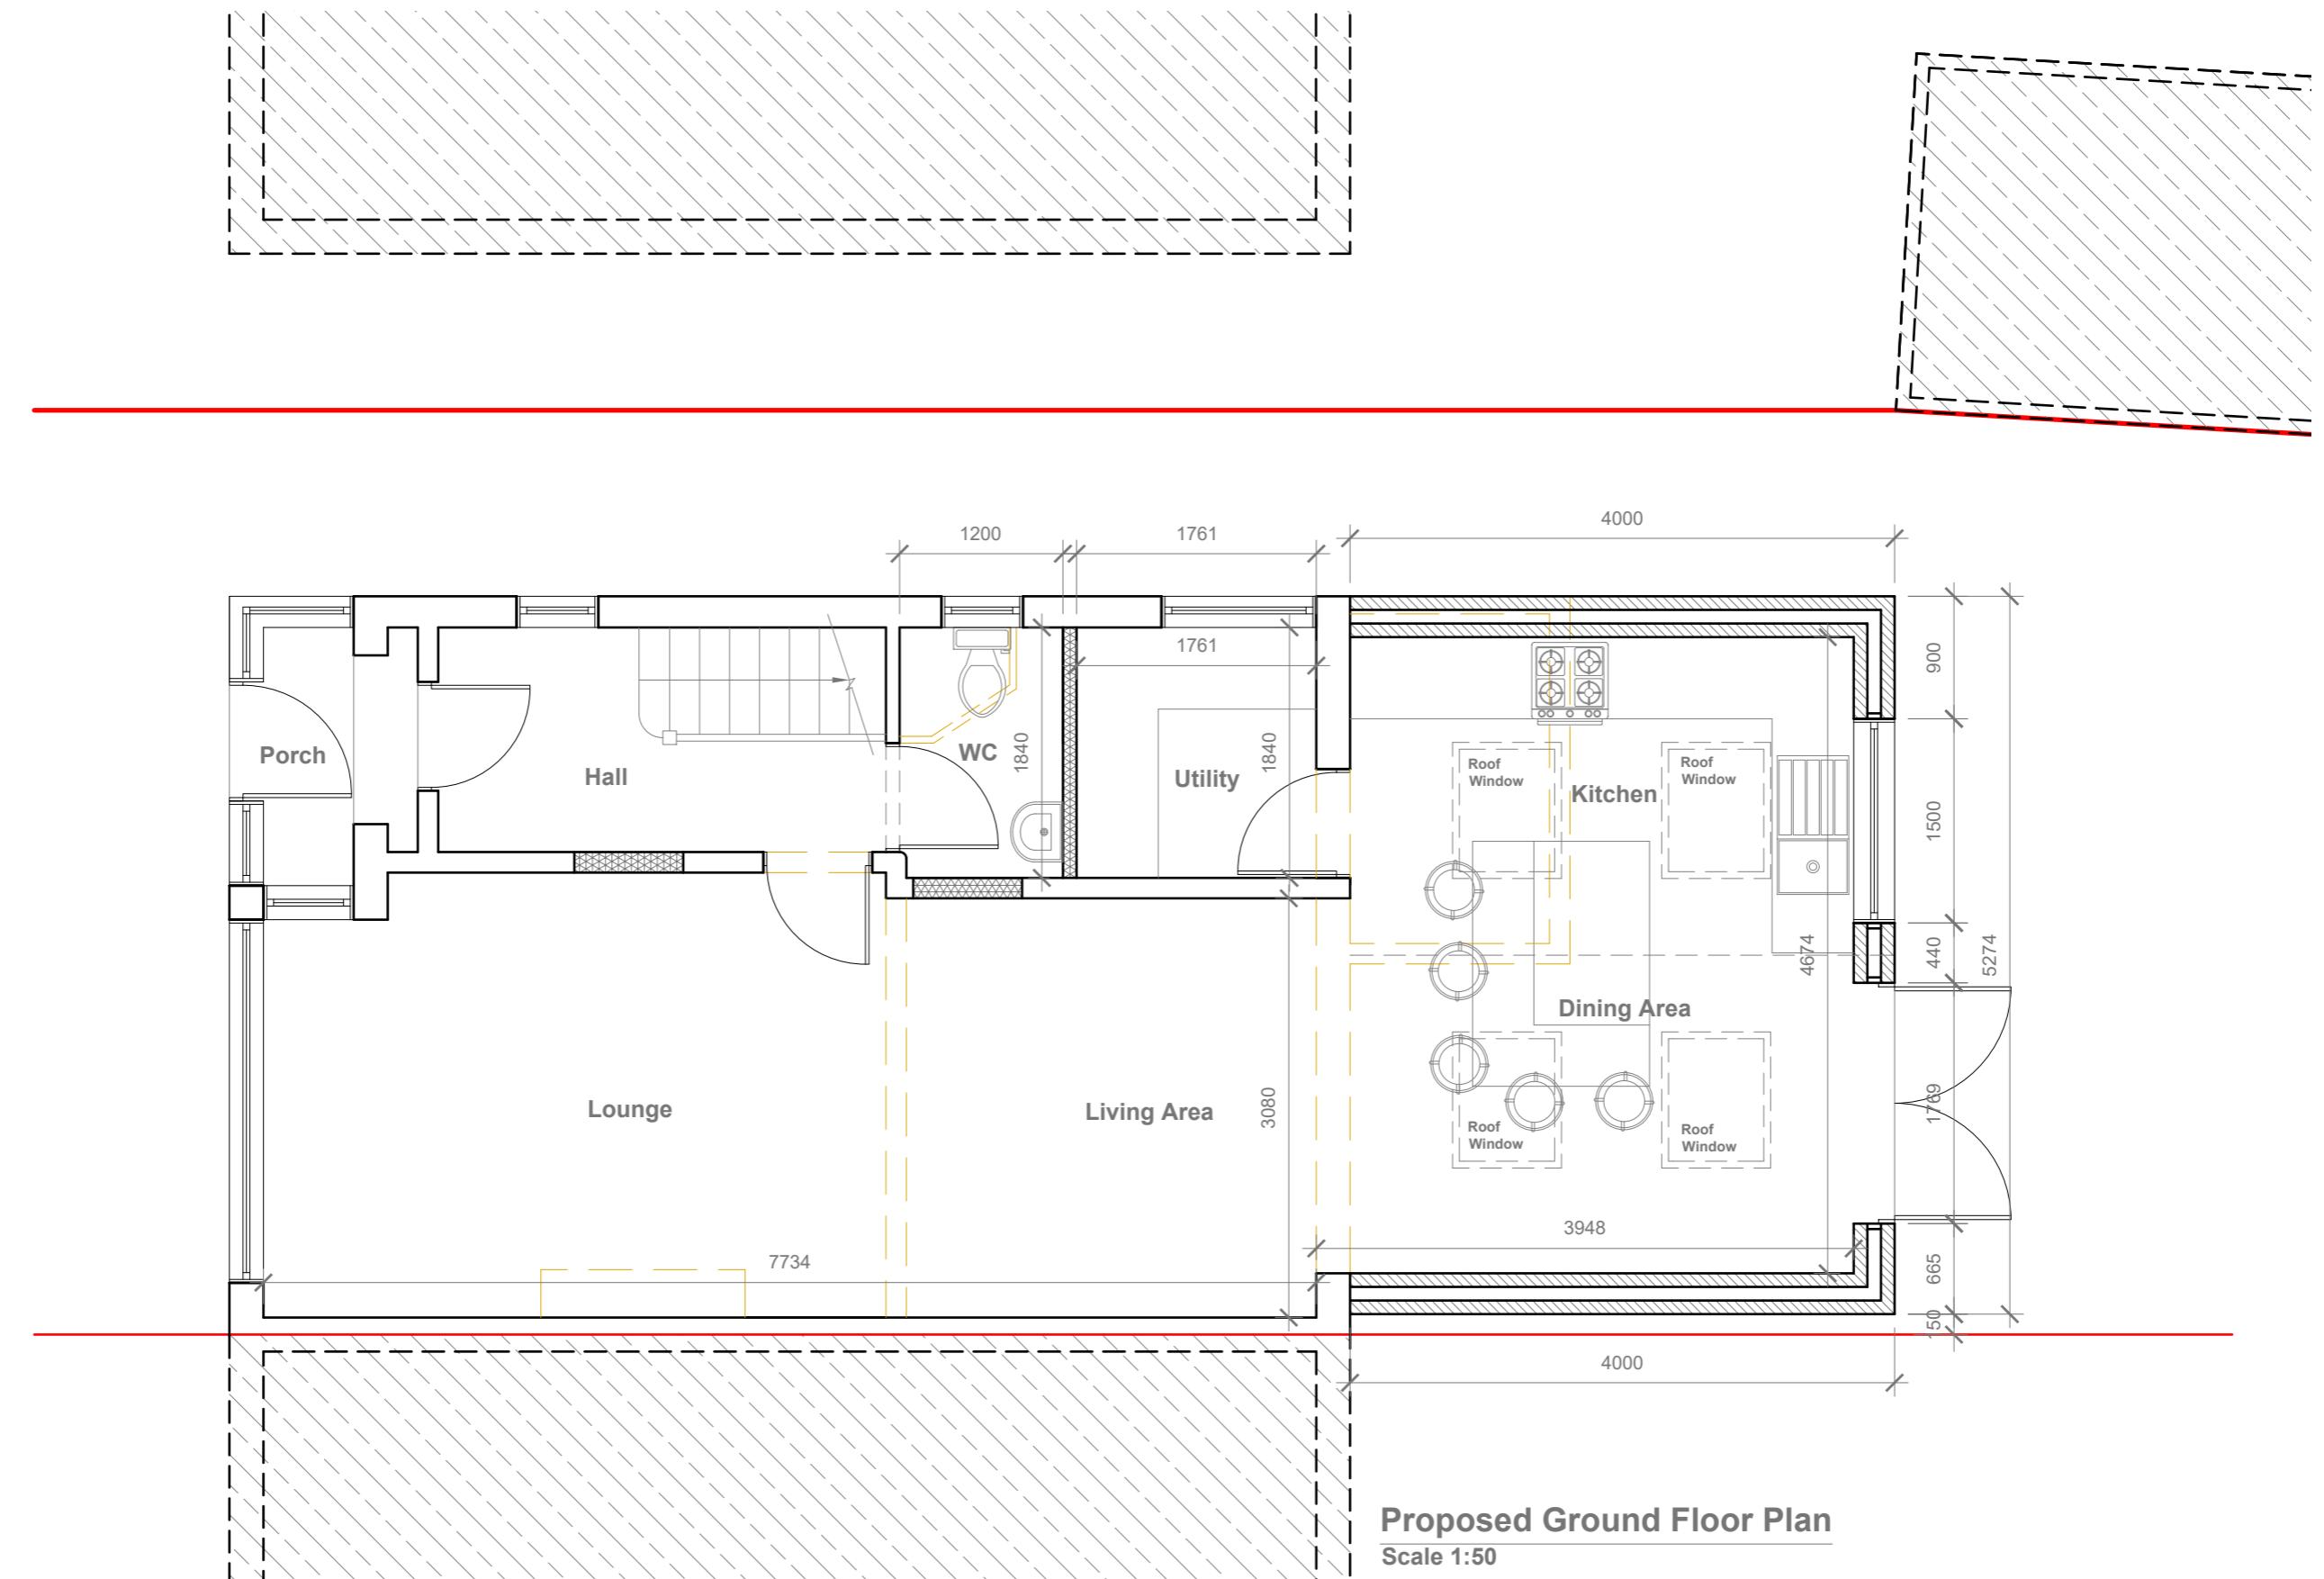

GENERAL NOTES:

1. ALL DIMENSIONS ARE IN MILLIMETER.
2. VERIFY ALL DIMENSIONS AND CONDITIONS BEFORE BUILDING OR STARTING CONSTRUCTION. NOTIFY THE DESIGNER IMMEDIATELY OF ANY DISCREPANCY OR VARIATION.
3. ALL WORK TO COMPLY WITH CURRENT BUILDING REGULATIONS AND CODES OF PRACTICE

Title:

Proposed Ground Floor Plan

Site Address

21 Pavilion Way
Ruislip
Middlesex
HA4 9JR


Scale: 1:50 @A3
Date: 20/11/2025
Drawing No.:
2023/033 -02EXT
Drawn By:

FP
e:mail -
faluckpatel@yahoo.com
(M) +44 (0) 7871 466 254


Revision Date:

1:50
0 1 2 5 Meter

Faluck Patel

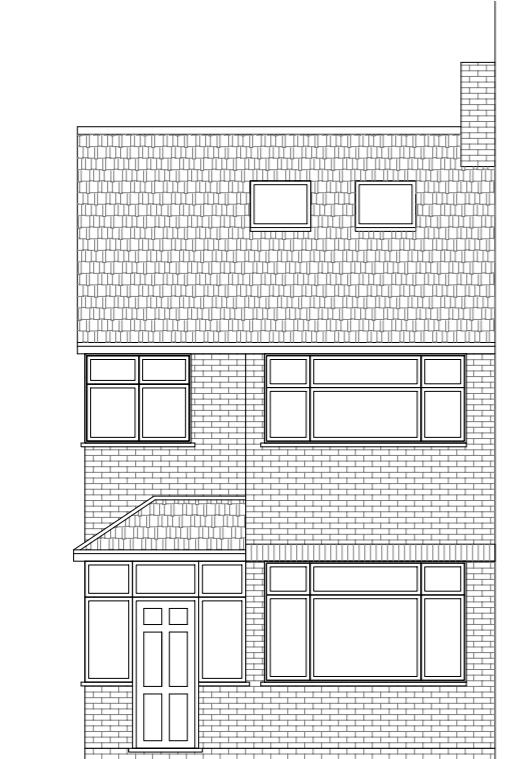

Proposed Front Elevation
Scale 1:100

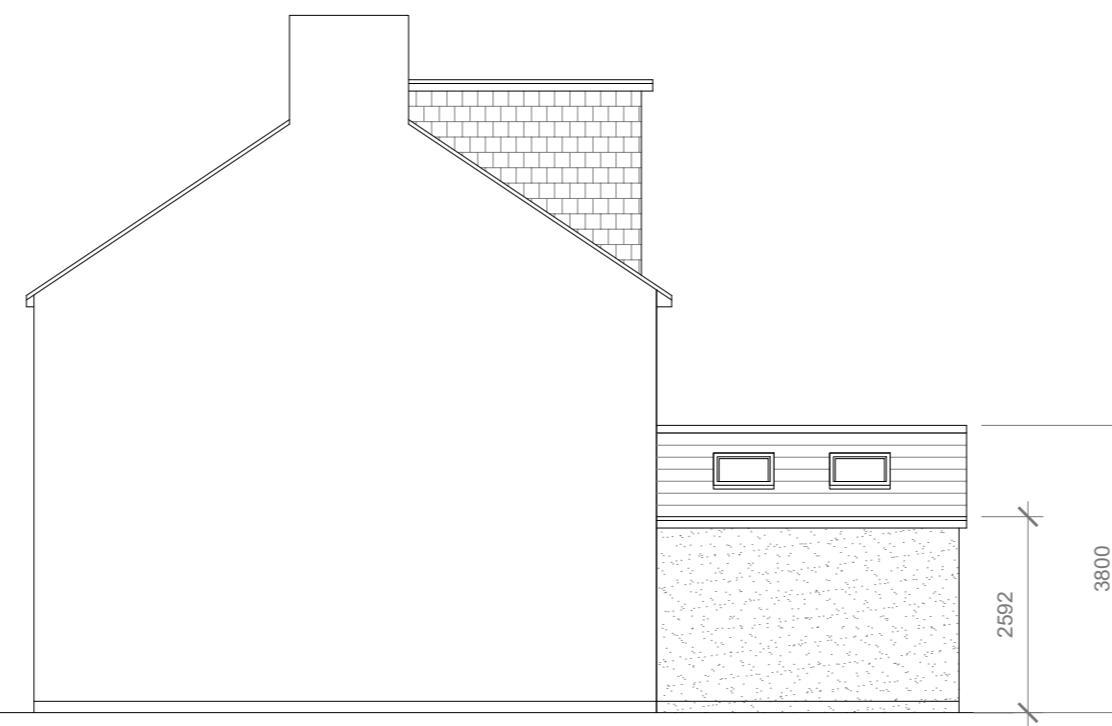

Proposed Side Elevation
Scale 1:100



Proposed Rear Elevation
Scale 1:100



Proposed Side Elevation
Scale 1:100

Proposed External Finish
Materials to Match Existing
External Finish Materials

Proposed Flank Wall Window
to be Obscure Glazed and Non
Opening below 1.7m from FFL

10 Meter
5
2
1
0
1:100

GENERAL NOTES:
1. ALL DIMENSIONS ARE IN MILLIMETER.
2. VERIFY ALL DIMENSIONS AND CONDITIONS BEFORE BUILDING OR
STARTING CONSTRUCTION. NOTIFY THE DESIGNER IMMEDIATELY OF ANY
DISCREPANCY OR VARIATION.
3. ALL WORK TO COMPLY WITH CURRENT BUILDING REGULATIONS
AND CODES OF PRACTICE

Title:

Proposed Elevations

Site Address
21 Pavilion Way
Ruislip
Middlesex
HA4 9JR

Scale: 1:100 @A3
Date: 20/11/2025
Drawing No.:
2023/033 -03EXT
Drawn By:
FP

Revision Date:

e:mail -
faluckpatel@yahoo.com
(M) +44 (0) 7871 466 254

**Faluck
Patel**