

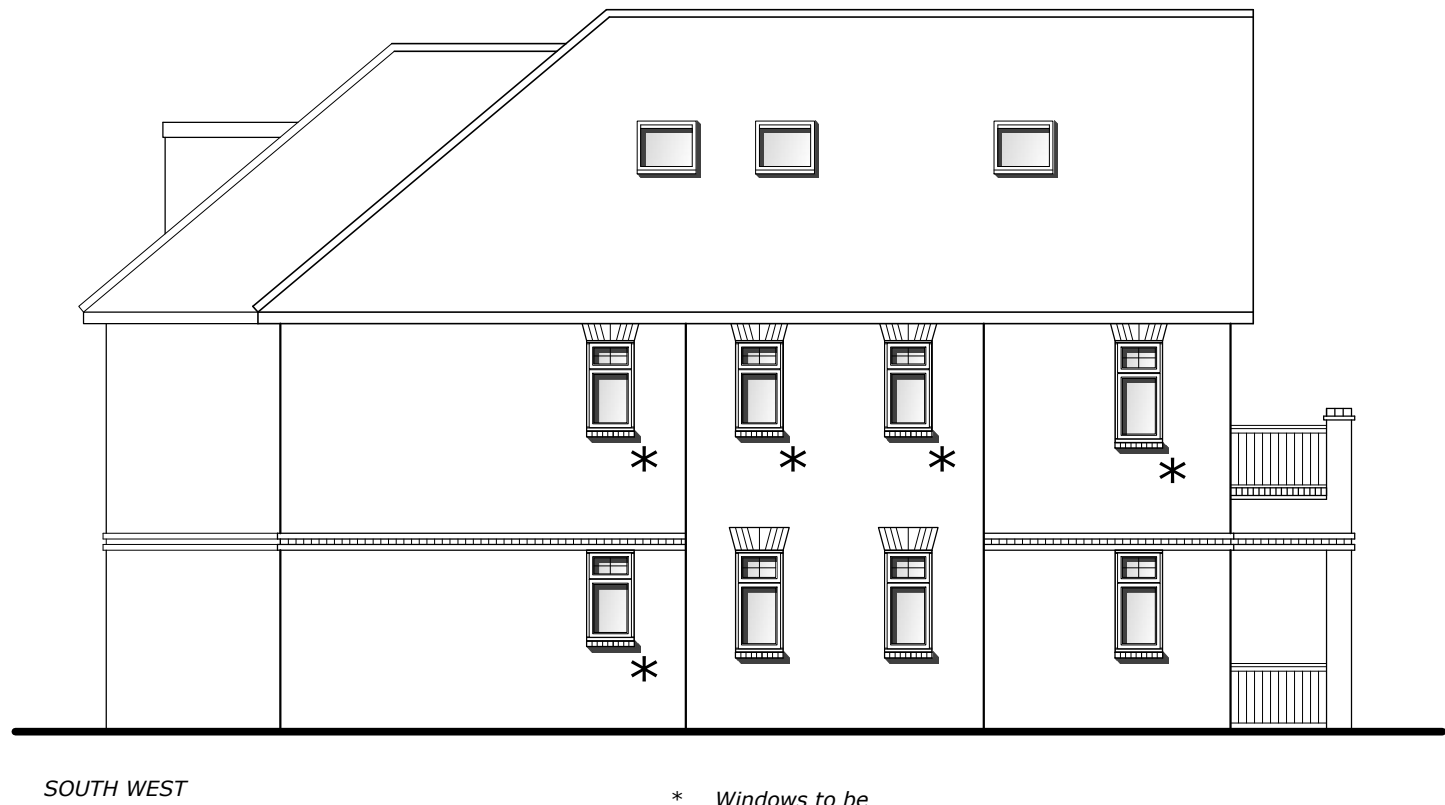
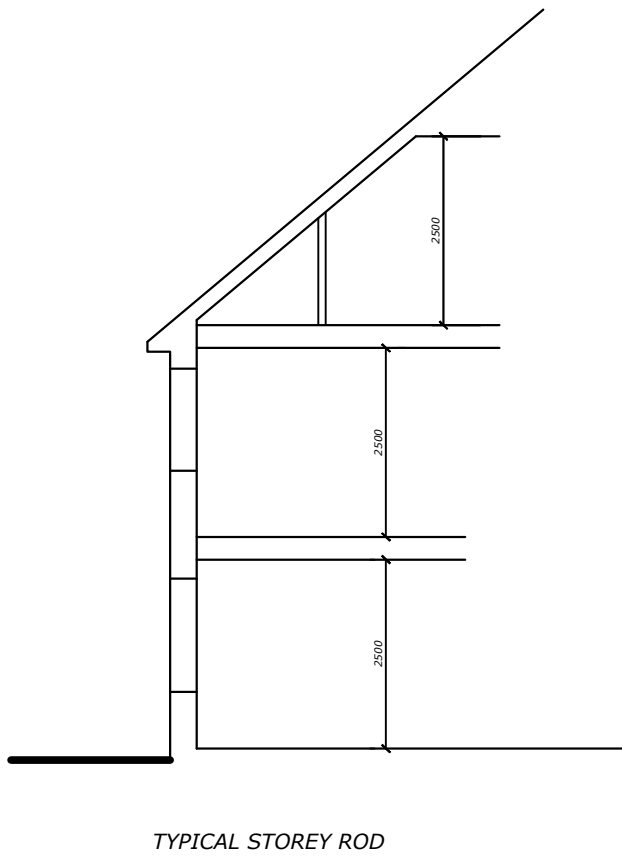
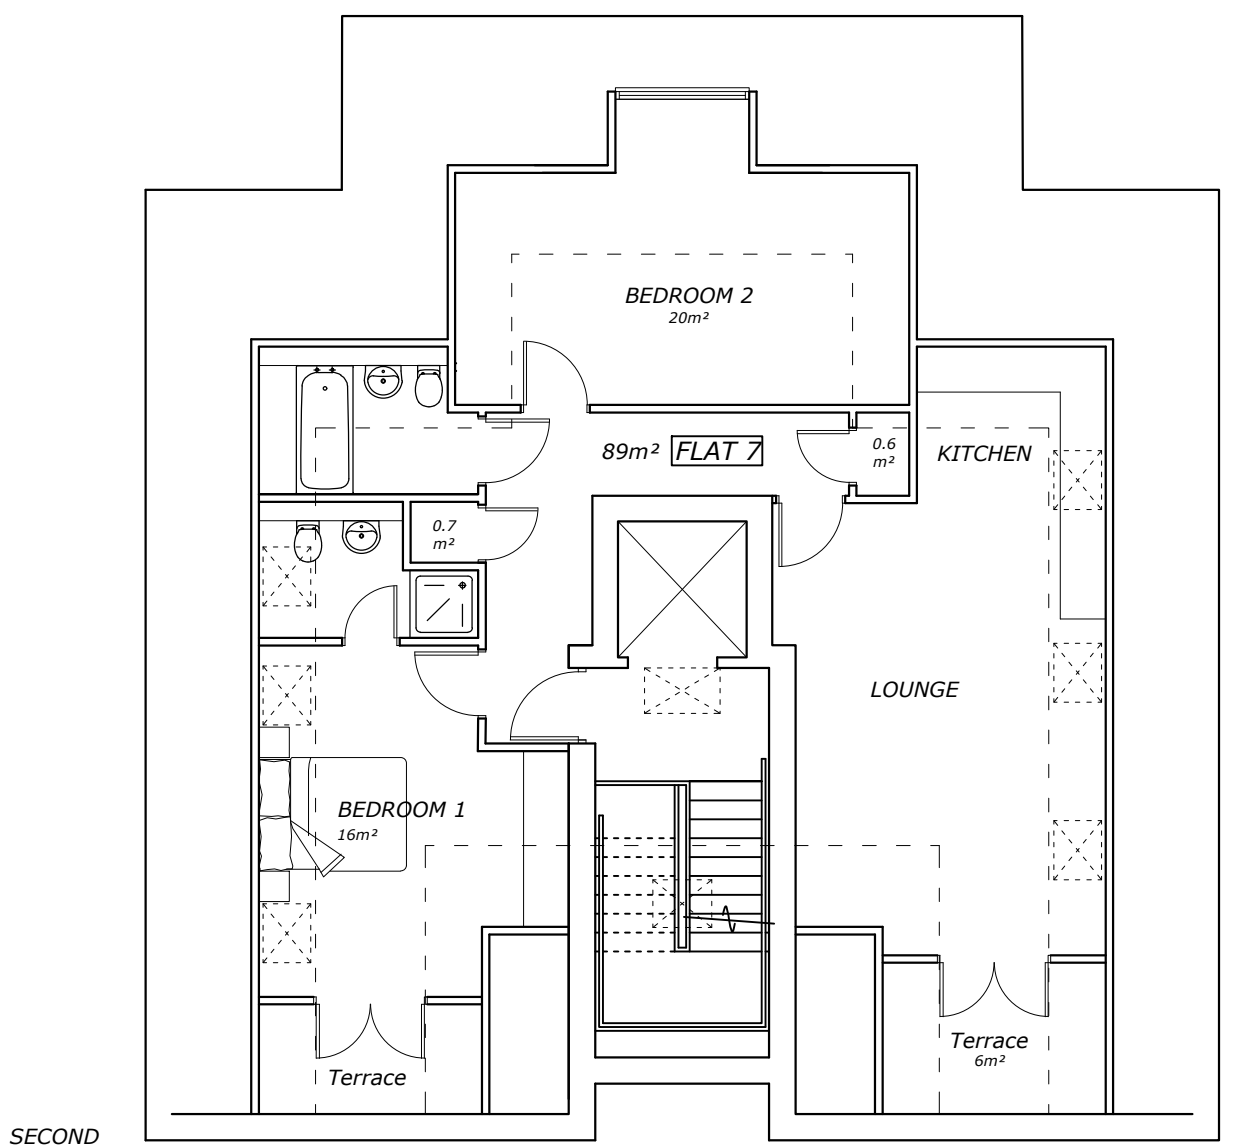



* Windows to be
obscurely glazed
and non operable
below 1.7m

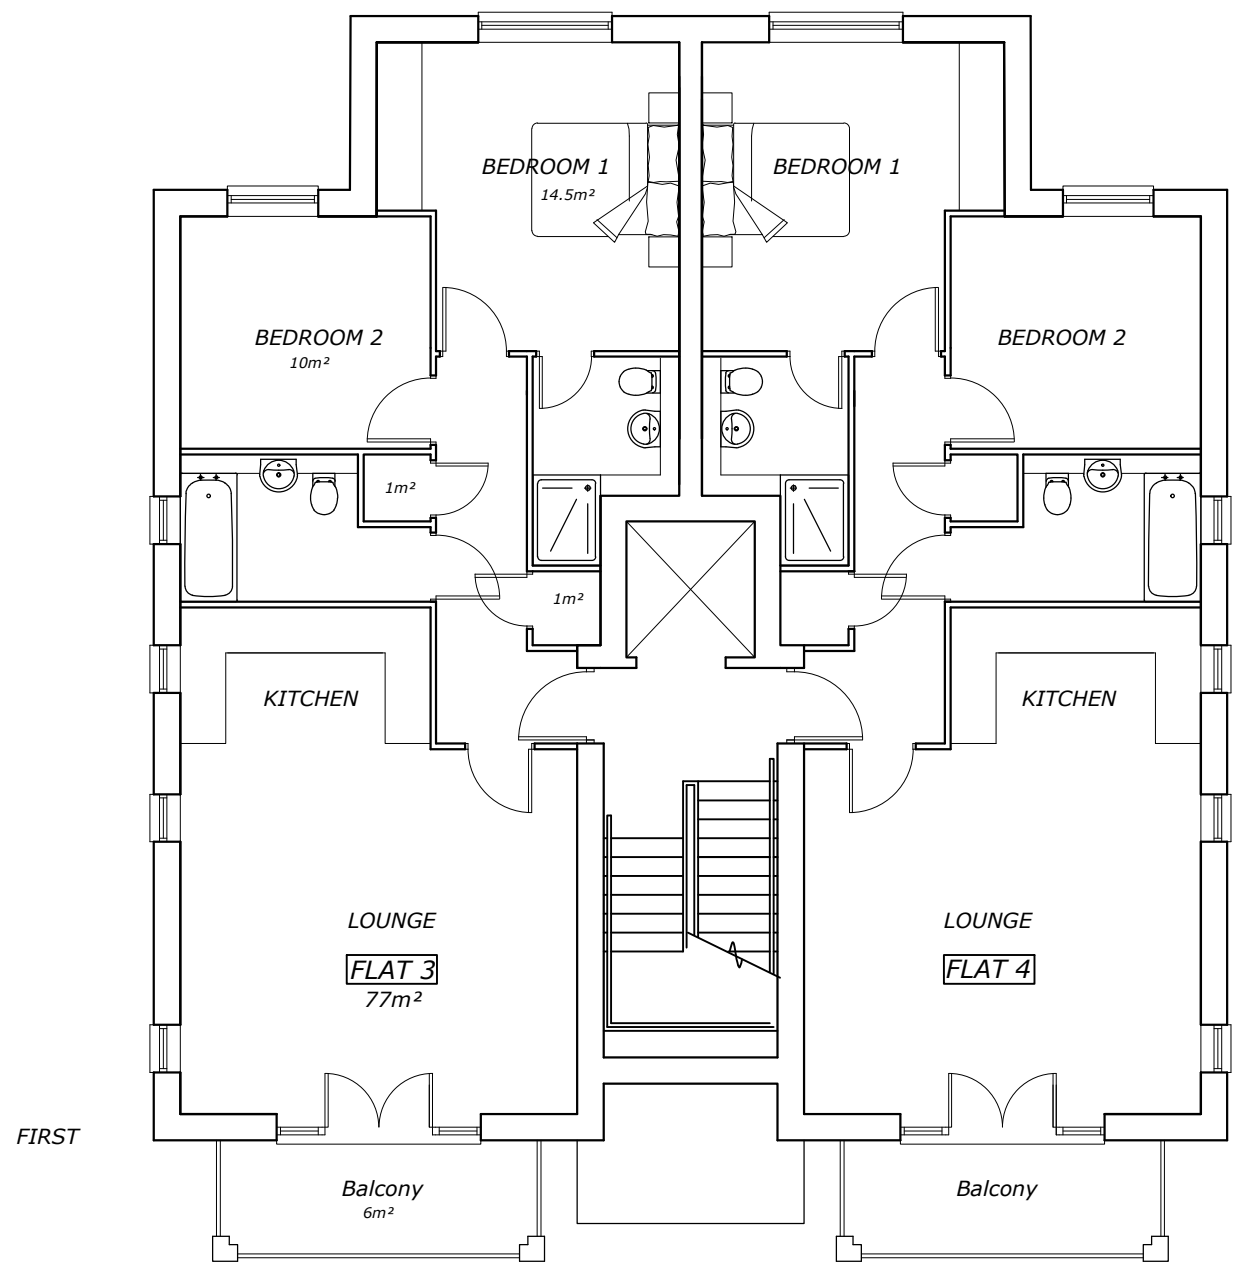

* Windows to be
obscurely glazed
and non operable
below 1.7m

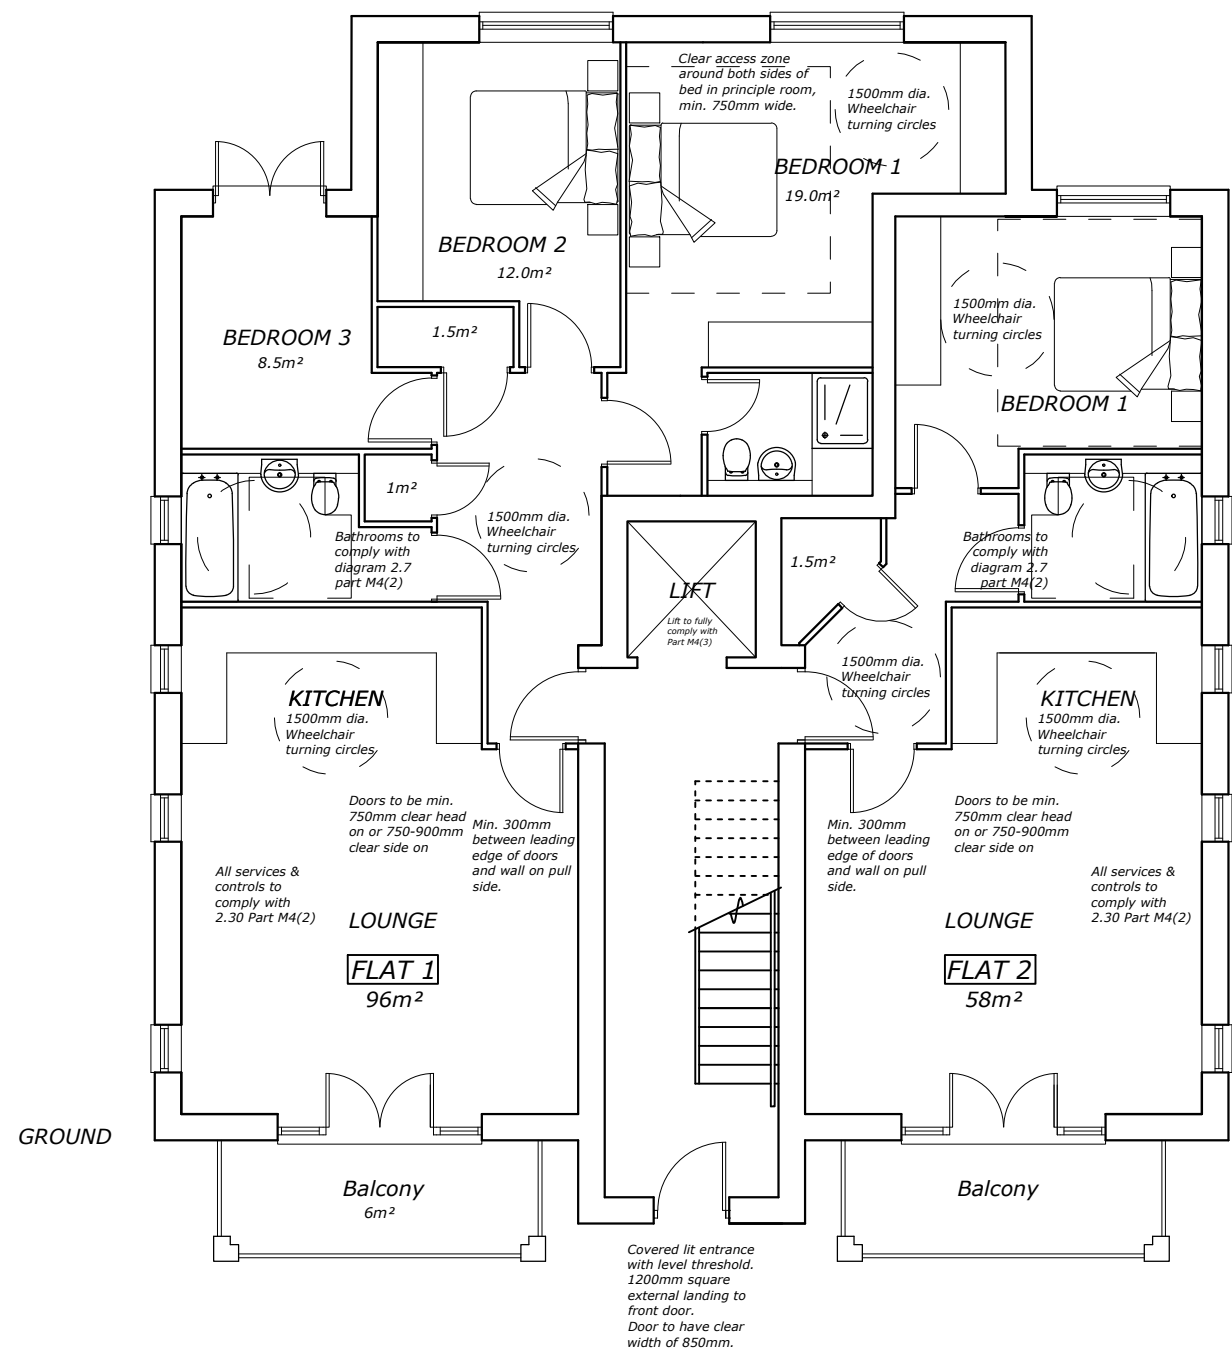

Floor Plans and Elevations

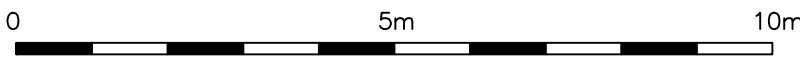

LAND AT 44 MURRAY ROAD, NORTHWOOD.

W J Macleod
ARCHITECT
70b High Street Northwood Middlesex HA6 1BL
phone 01923 840600

Drawing Number	Revision
24 / 3555 / 4	
Date	
3 / 6 / 24	
Scale	
1:100@A1	