


NOTES:	
ALL DIMENSIONS MUST BE CHECKED ON SITE AND NOT SCALED FROM THIS DRAWING	
ALL BATHROOM WINDOWS TO HAVE OBSCURE GLAZING	
A	
DATE	REVISION
COPYRIGHT:	
R.P.ARCHITECTURAL SERVICES 39A,NORWICH ROAD NORTHWOOD MIDDLESEX HA6 1ND	
Tel: 07753 659794	
CLIENT:	
JOB TITLE:	
37 DAWLEY ROAD HAYES UB3 1LU	
DRAWING TITLE:	
PROPOSED PLAN GROUND FLOOR	
SCALE: 1:100	
DATE: NOV/2024	DRAWN: RPA
DRG. NO.	REV.
RPA/37/DR/101	

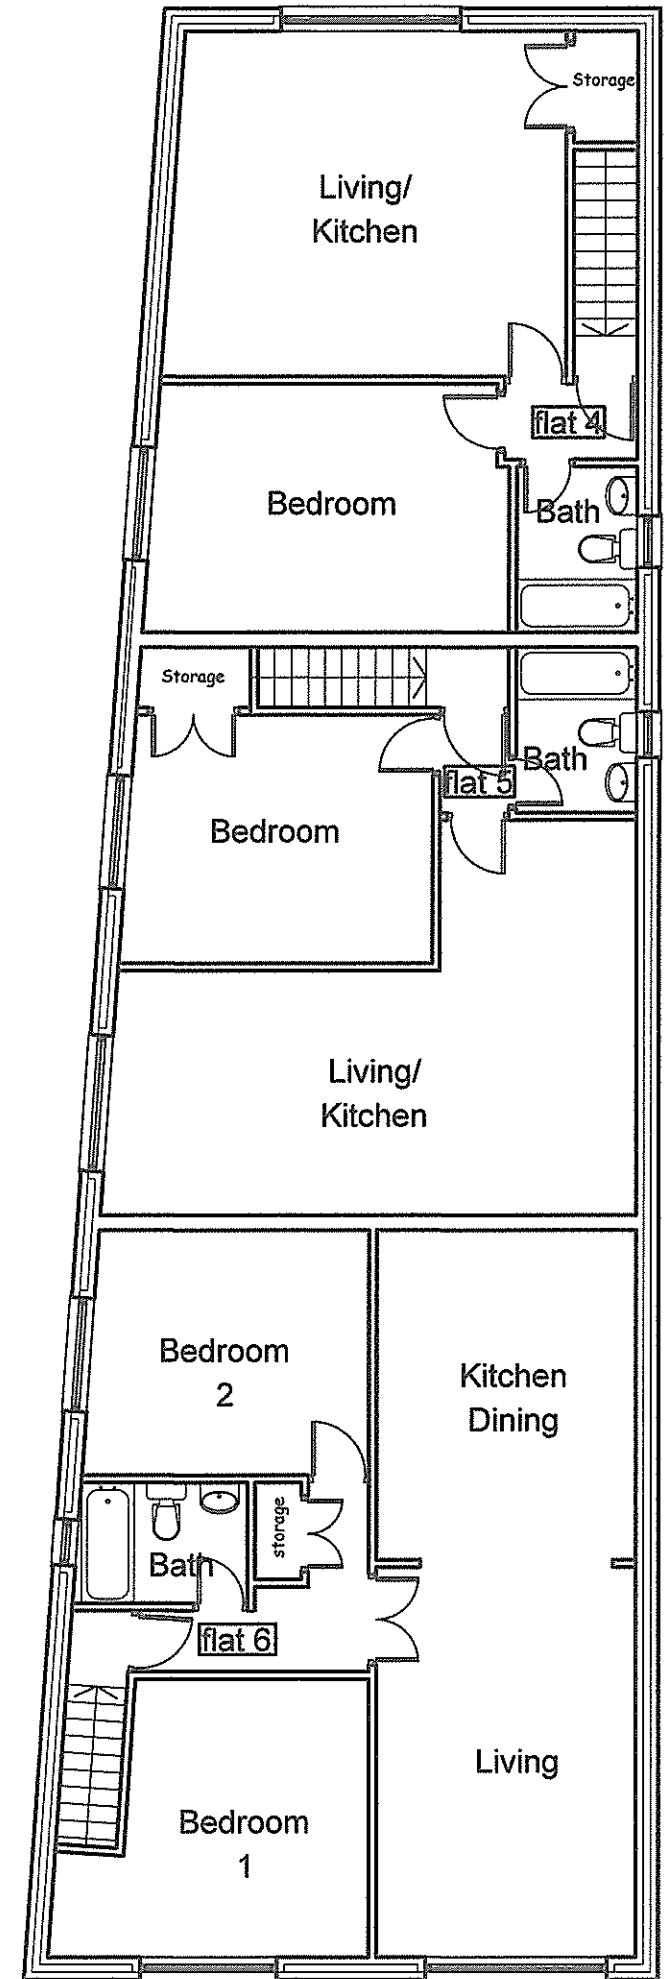

NOTES:  
ALL DIMENSIONS MUST BE CHECKED ON SITE  
AND NOT SCALED FROM THIS DRAWING  
ALL BATHROOM WINDOWS TO HAVE OBSCURE  
GLAZING


A		
DATE		REVISION

COPYRIGHT:  
R.P.ARCHITECTURAL SERVICES  
39A,NORWICH ROAD  
NORTHWOOD  
MIDDLESEX  
HA6 1ND  
Tel: 07753 659794


JOB TITLE:  
37 DAWLEY ROAD  
HAYES  
UB3 1LU

DRAWING TITLE:  
**PROPOSED PLAN  
FIRST FLOOR**

SCALE: 1:100	
DATE: NOV/2024	DRAWN: RPA
DRG. NO. <b>RPA/37/DR/102</b>	REV.

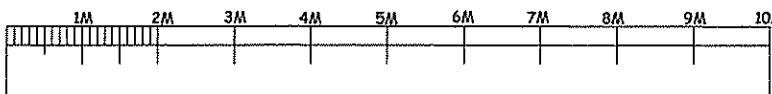

SCALE BAR

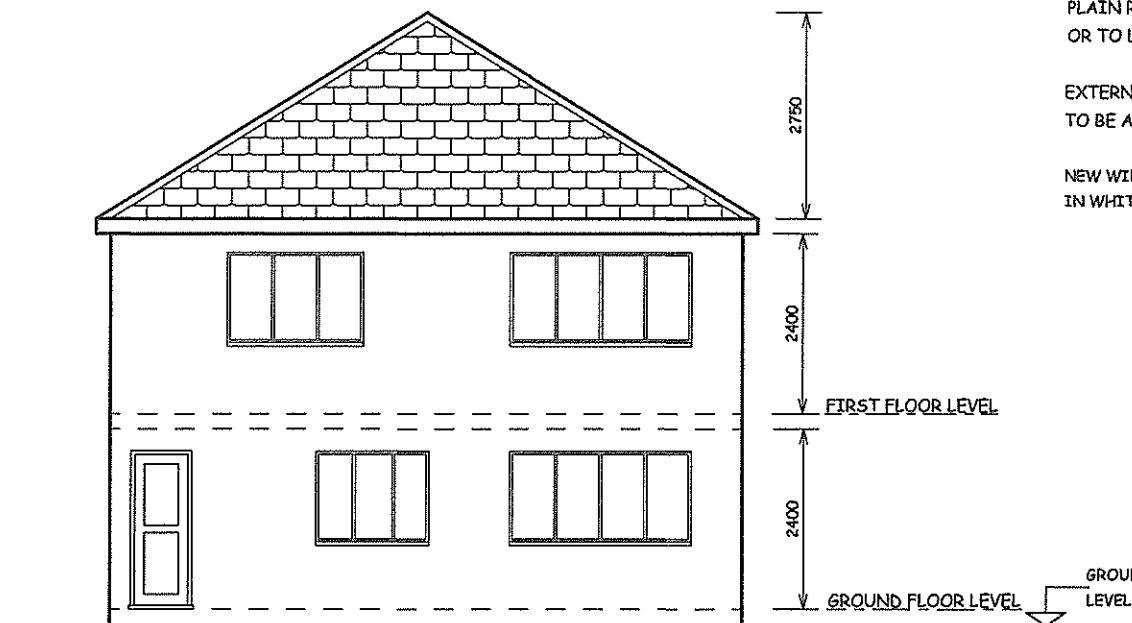

PROPOSED FRONT ELEVATION

EXTERNAL FINISHES:

PLAIN ROOF TILES TO MATCH EXISTING  
OR TO LOCAL PLANNING AUTHORITY APPROVAL

EXTERNAL WALLS TO BE IN FACING BRICKWORK  
TO BE AGREED WITH LOCAL PLANNING AUTHORITY

NEW WINDOWS AND DOORS TO BE DOUBLE GLAZED  
IN WHITE UPVC OR TO LOCAL AUTHORITY APPROVAL

NOTES :

ALL DIMENSIONS MUST BE CHECKED ON SITE  
AND NOT SCALED FROM THIS DRAWING


ALL BATHROOM WINDOWS TO HAVE OBSCURE  
GLAZING

A	DATE	REVISION
---	------	----------

COPYRIGHT:

R.P.ARCHITECTURAL SERVICES  
39A,NORWICH ROAD  
NORTHWOOD  
MIDDLESEX  
HA6 1ND

Tel: 07753 659794

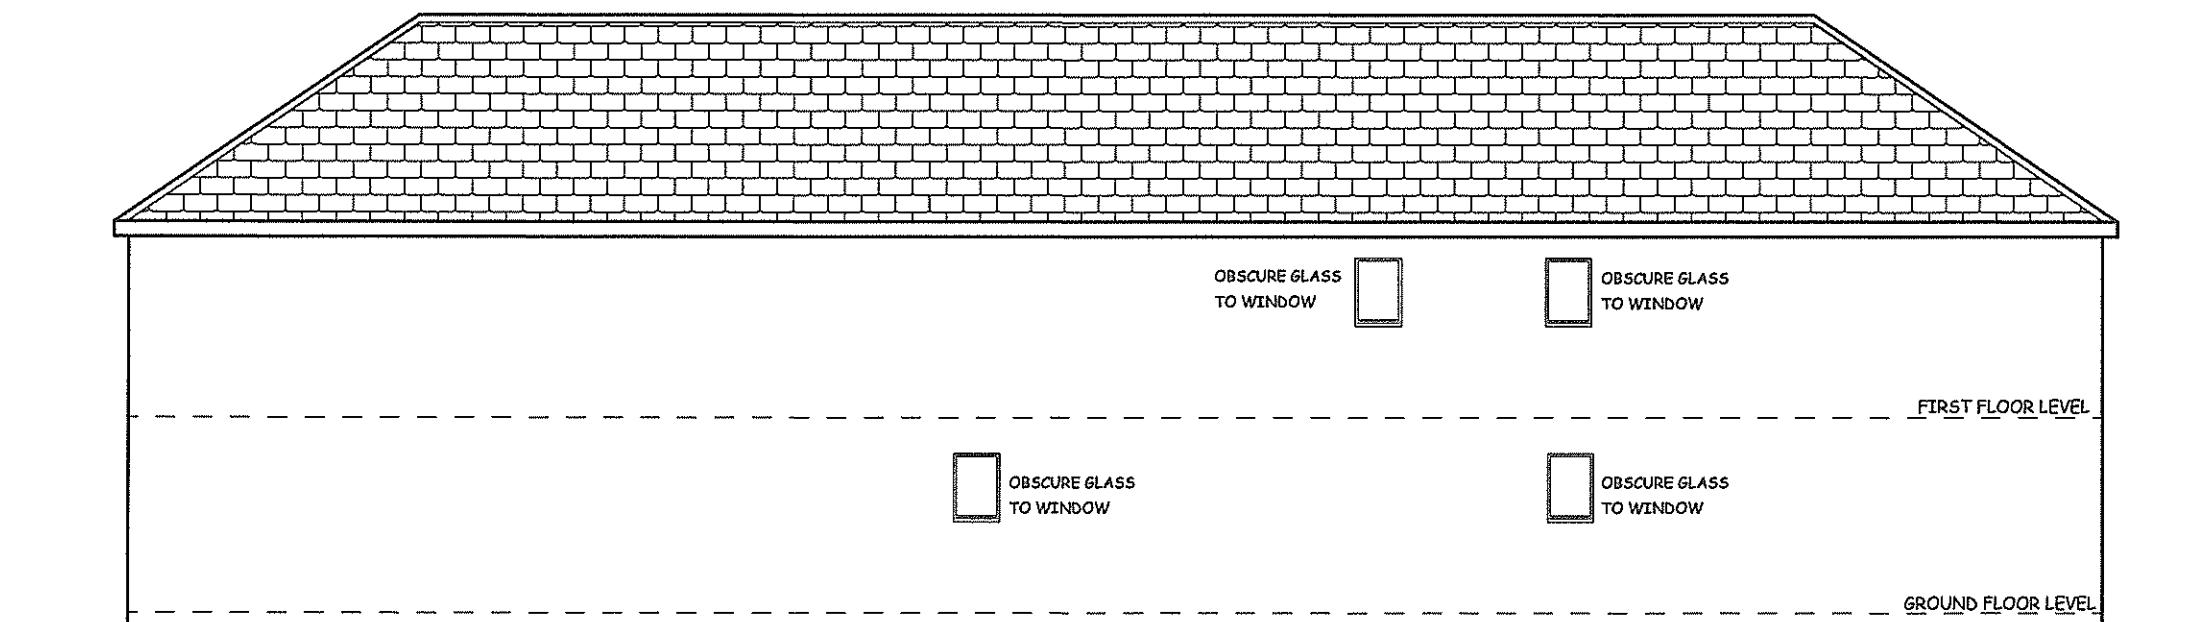

PROPOSED RIGHT HAND ELEVATION

JOB TITLE:

37 DAWLEY ROAD  
HAYES  
UB3 1LU

DRAWING TITLE:


PROPOSED ELEVATION

Sheet 1 OF 2


SCALE : 1:100

DATE:JAN/2025 DRAWN: RPA

DRG. NO. RPA/37/DR/103	REV.
---------------------------	------

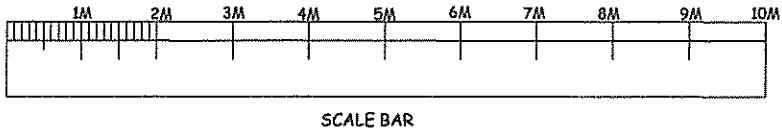

PROPOSED REAR ELEVATION

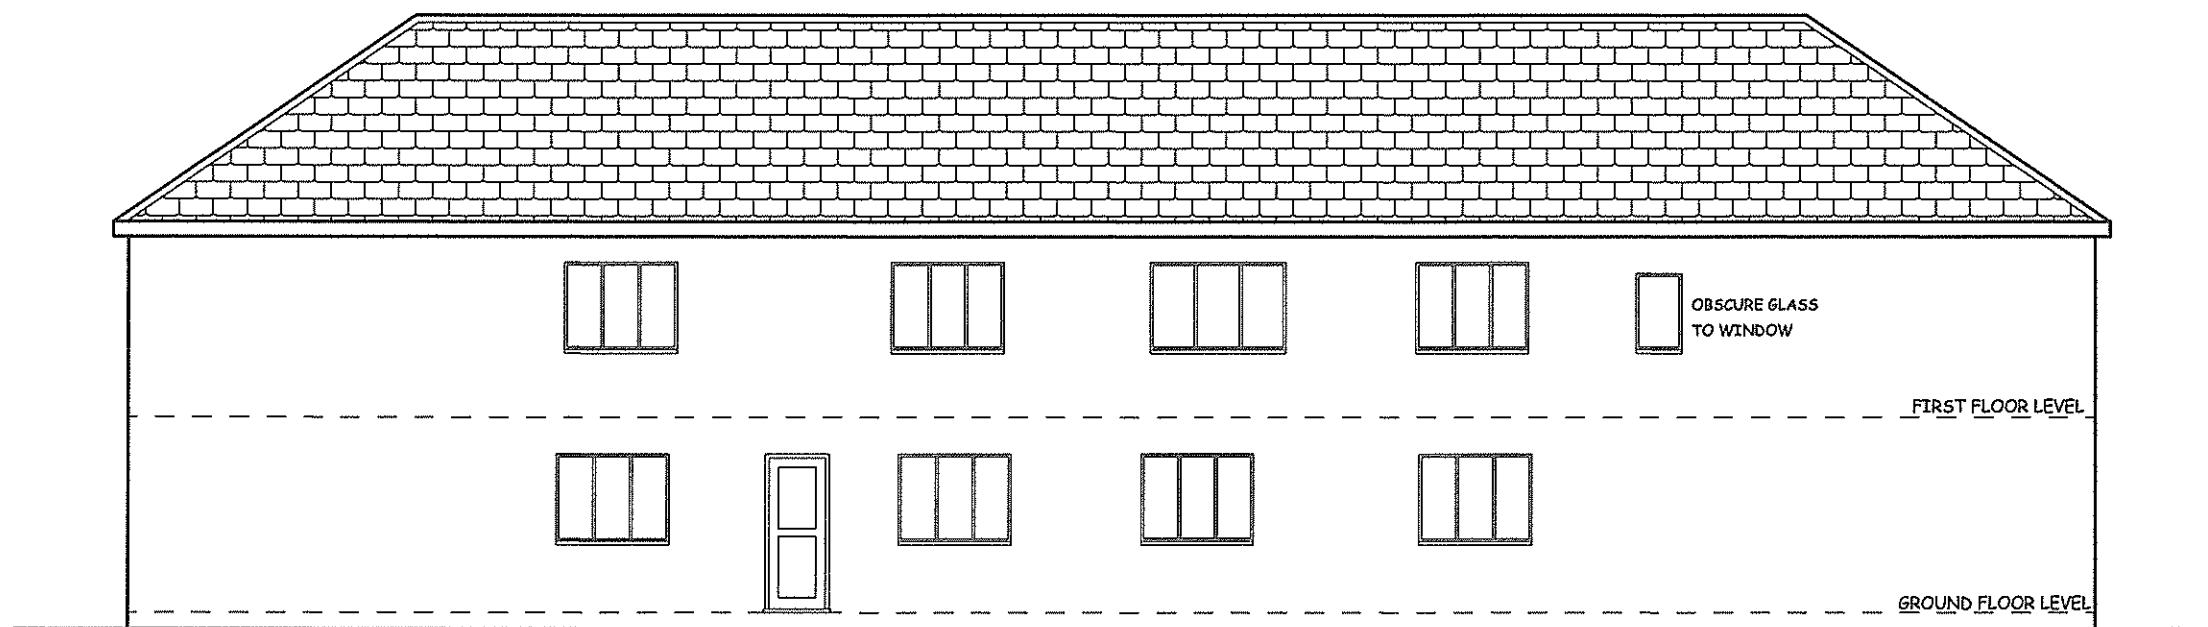

PROPOSED LEFT HAND ELEVATION

NOTES:  
ALL DIMENSIONS MUST BE CHECKED ON SITE  
AND NOT SCALED FROM THIS DRAWING  
ALL BATHROOM WINDOWS TO HAVE OBSCURE  
GLAZING

A	
DATE	REVISION


COPYRIGHT:  
R.P.ARCHITECTURAL SERVICES  
39A,NORWICH ROAD  
NORTHWOOD  
MIDDLESEX  
HA6 1ND  
Tel: 07753 659794

JOB TITLE:  
37 DAWLEY ROAD  
HAYES  
UB3 1LU


DRAWING TITLE:  
PROPOSED ELEVATION

Sheet 2 OF 2

SCALE : 1:100	
DATE:JAN/2025 DRAWN: RPA	
DRG. NO.	REV.
RPA/37/DR/104	

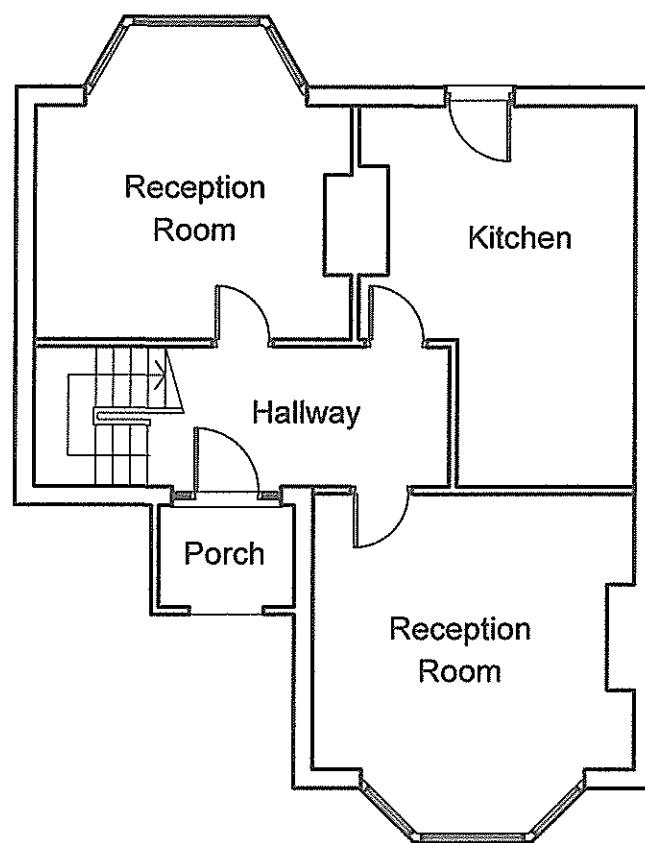


EXISTING GROUND FLOOR PLAN

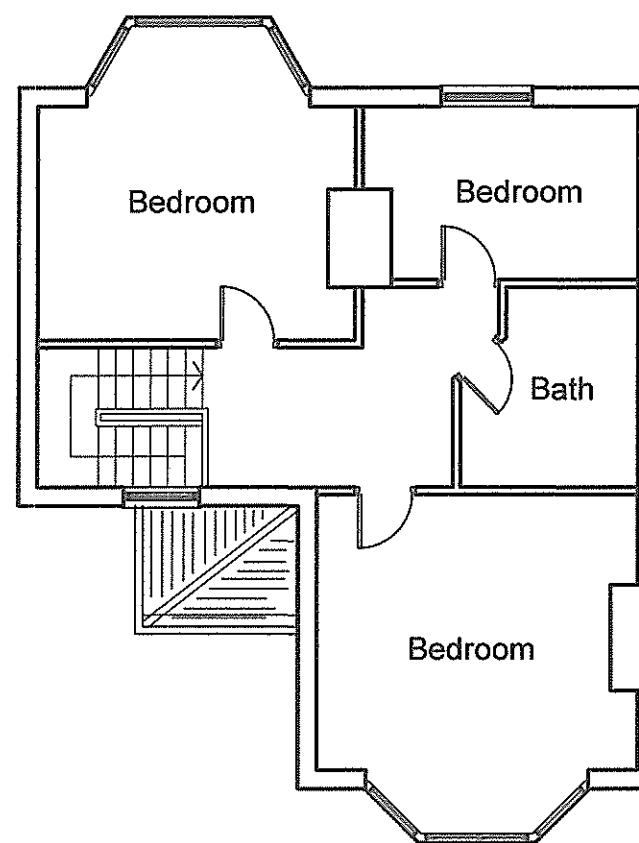


EXISTING FIRST FLOOR PLAN

NOTES:	
ALL DIMENSIONS MUST BE CHECKED ON SITE AND NOT SCALED FROM THIS DRAWING	
A	
DATE	REVISION
COPYRIGHT:	
R.P.ARCHITECTURAL SERVICES 39A,NORWICH ROAD NORTHWOOD MIDDLESEX HA6 1ND Tel: 07753 659794	
CLIENT:	
JOB TITLE:	
37 DAWLEY ROAD HAYES UB3 1LU	
DRAWING TITLE:	
FLOOR PLANS OF EXISTING DWELLING TO BE REMOVED	
SCALE : 1:100	
DATE:JAN/2025	DRAWN: RPA
DRG. NO.	REV.
RPA/34/RT/301	

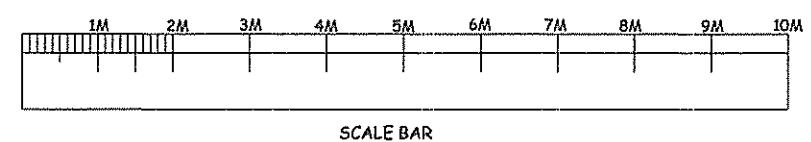





EXISTING FRONT ELEVATION

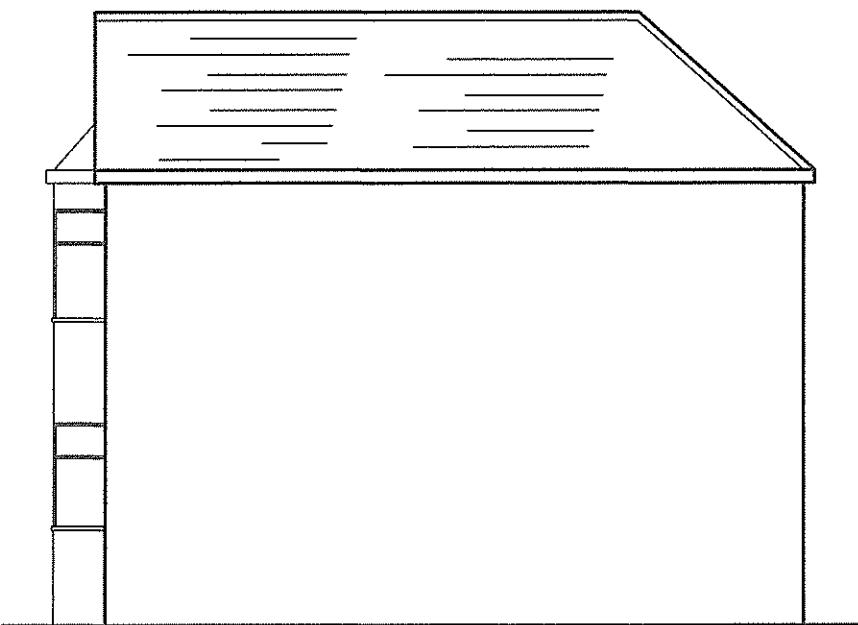


EXISTING RIGHT HAND ELEVATION

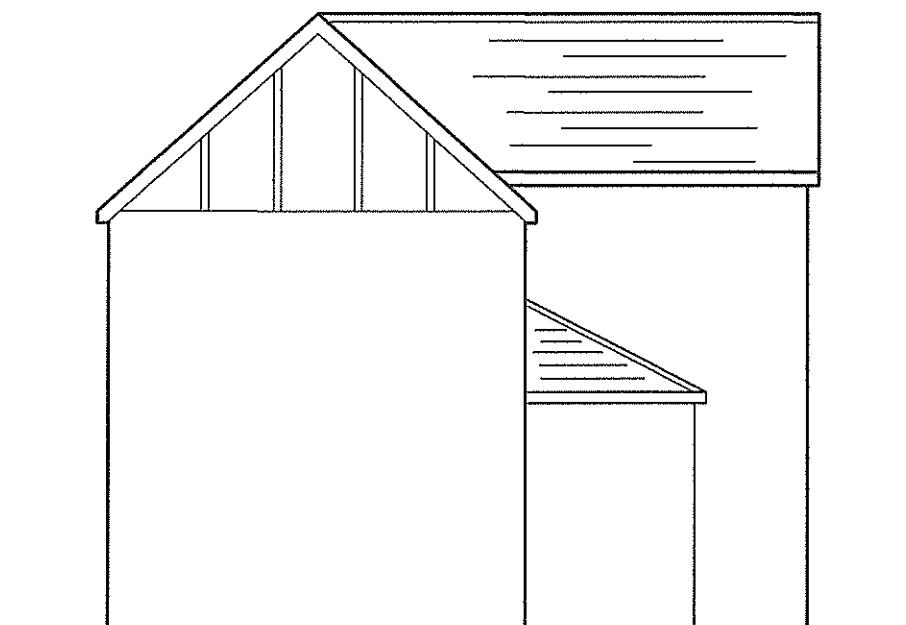

EXISTING LEFT HAND ELEVATION

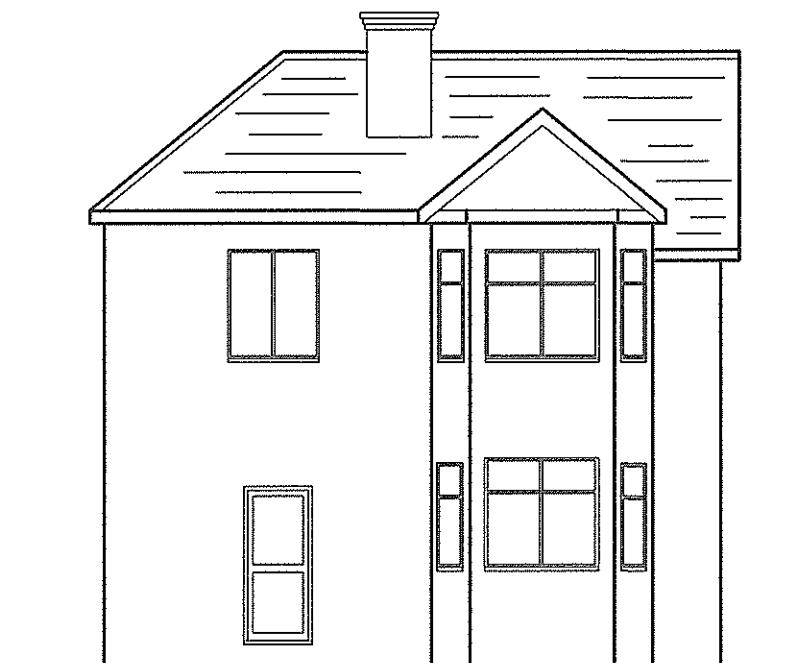

EXISTING REAR ELEVATION

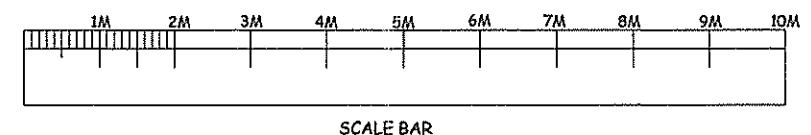

SCALE BAR

NOTES:	
ALL DIMENSIONS MUST BE CHECKED ON SITE AND NOT SCALED FROM THIS DRAWING	
A	
DATE	REVISION

COPYRIGHT:  
R.P.ARCHITECTURAL SERVICES  
39A,NORWICH ROAD  
NORTHWOOD  
MIDDLESEX  
HA6 1ND  
Tel: 07753 659794

CLIENT:  
  
JOB TITLE:  
  
37 DAWLEY ROAD  
HAYES  
UB3 1LU

DRAWING TITLE:  
  
ELEVATIONS OF EXISTING  
DWELLING TO BE REMOVED

SCALE : 1:100  
  
DATE:JAN/2025 DRAWN: RPA  
  
DRG. NO. REV.  
RPA/34/RT/302