


EXTERNAL FINISHES:

PLAIN ROOF TILES TO MATCH EXISTING
OR TO LOCAL PLANNING AUTHORITY APPROVAL

EXTERNAL WALLS TO BE IN FACING BRICKWORK
TO BE AGREED WITH LOCAL PLANNING AUTHORITY

NEW WINDOWS AND DOORS TO BE DOUBLE GLAZED
IN WHITE UPVC OR TO LOCAL AUTHORITY APPROVAL

PROPOSED FRONT ELEVATION

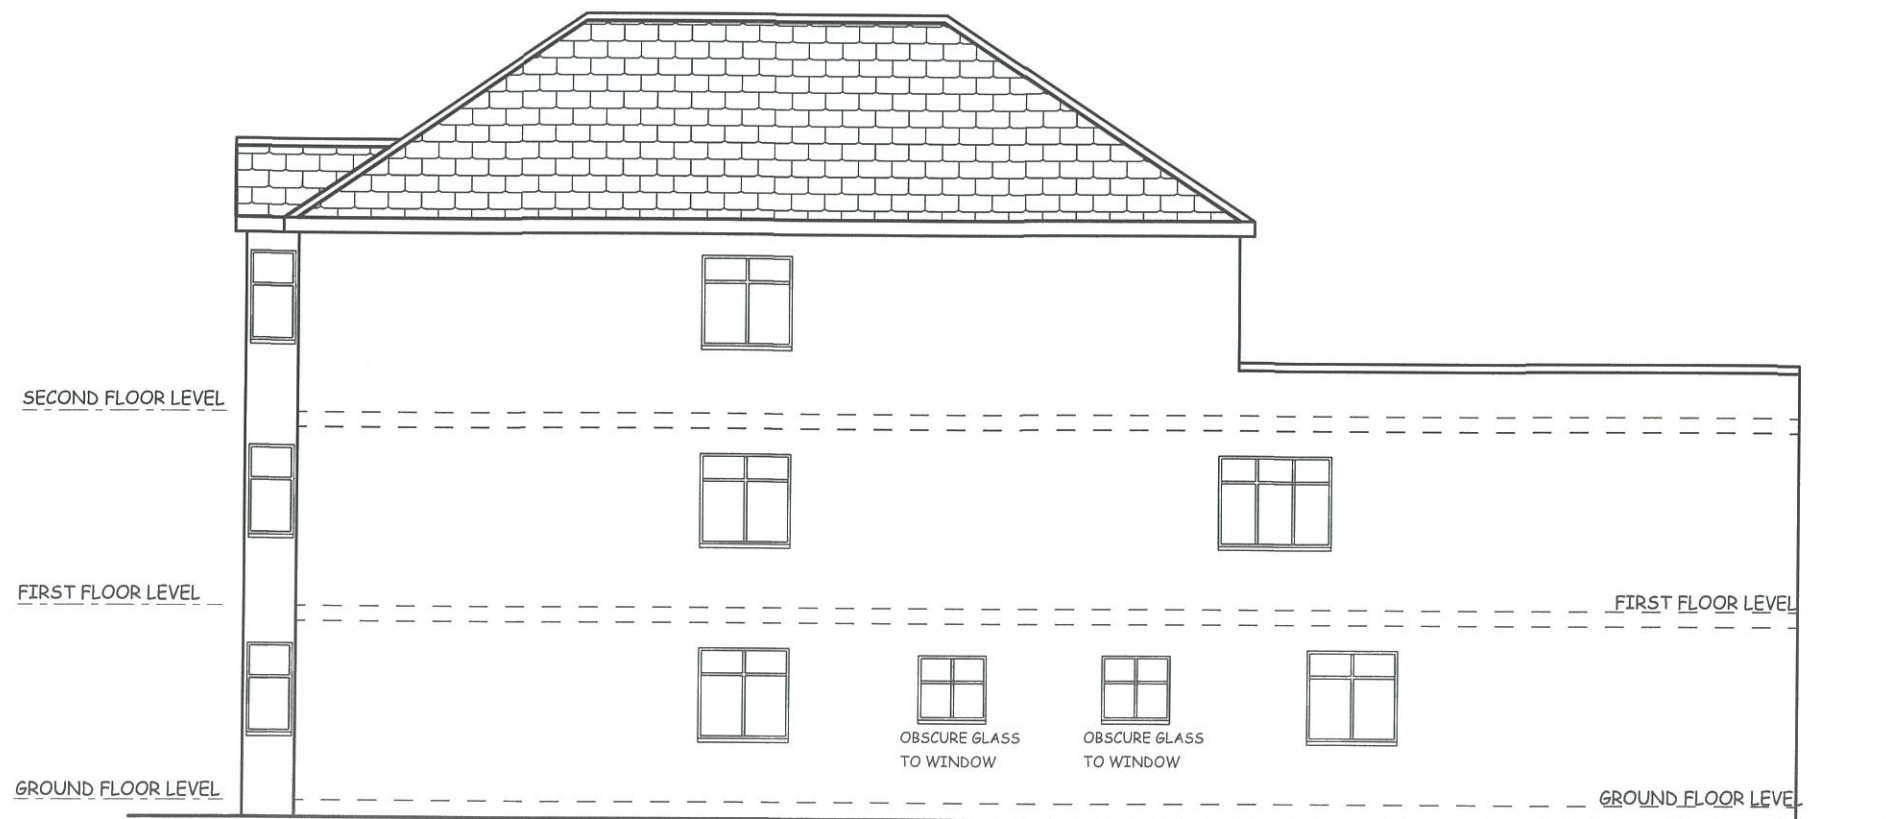

PROPOSED RIGHT HAND ELEVATION

NOTES:
ALL BATHROOM WINDOWS TO HAVE OBSCURE
GLAZING

A	DATE	REVISION

COPYRIGHT:
R.P.Architectural Services
39A, NORWICH ROAD
NORTHWOOD
MIDDLESEX
HA6 1ND

Tel: 07753 659794

JOB TITLE:

37 DAWLEY ROAD
HAYES
UB3 1LU


DRAWING TITLE:
PROPOSED ELEVATION

Sheet 1 OF 2


SCALE : 1:100

DATE: JAN/2026 DRAWN: RPA

DRG. NO. RPA/37/DR/204	REV.
---------------------------	----------

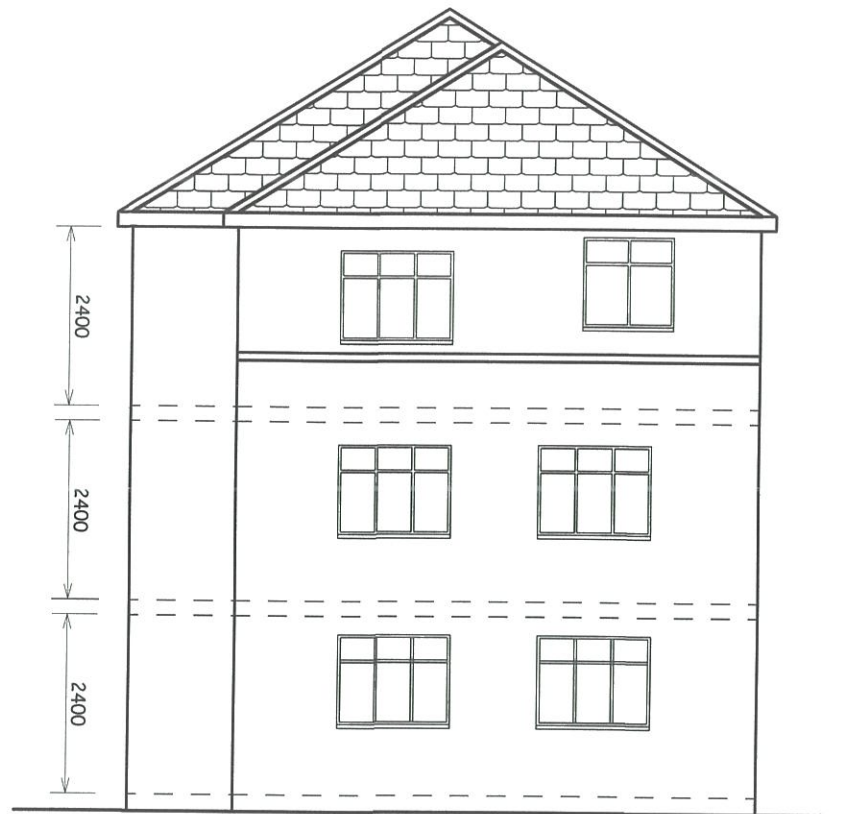

PROPOSED REAR ELEVATION

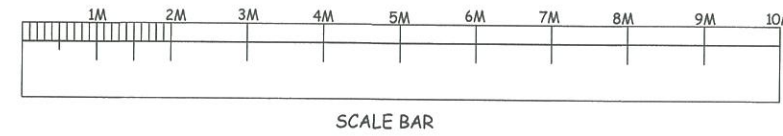


EXTERNAL FINISHES:

PLAIN ROOF TILES TO MATCH EXISTING
OR TO LOCAL PLANNING AUTHORITY APPROVAL

EXTERNAL WALLS TO BE IN FACING BRICKWORK
TO BE AGREED WITH LOCAL PLANNING AUTHORITY

NEW WINDOWS AND DOORS TIO BE DOUBLE GLAZED
IN WHITE UPVC OR TO LOCAL AUTHORITY APPROVAL

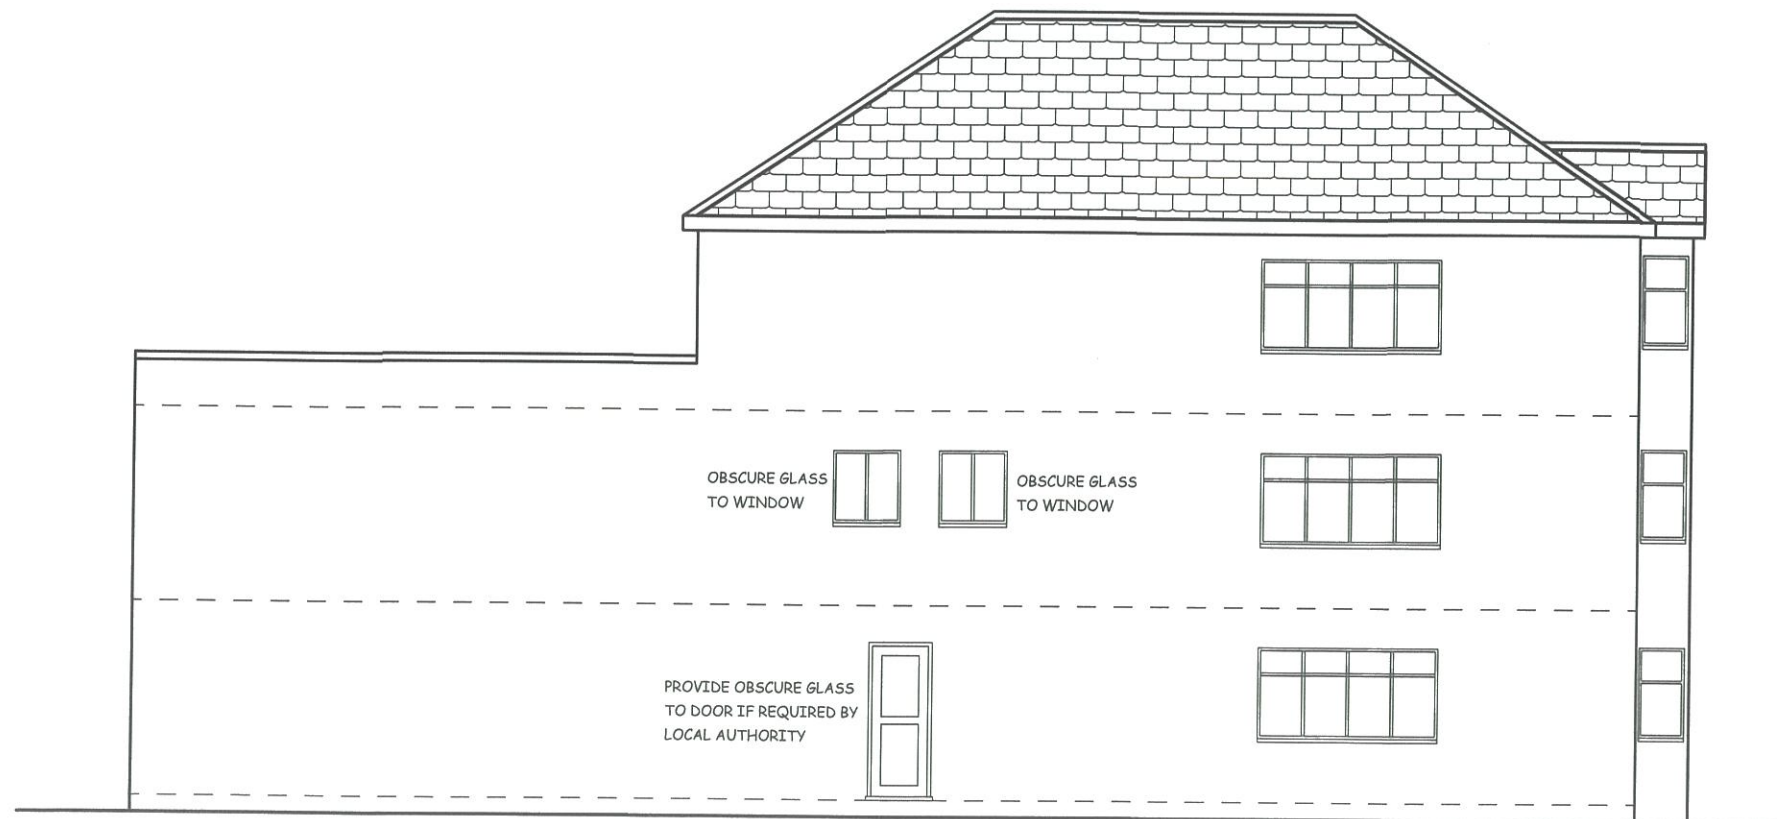

PROPOSED LEFT HAND ELEVATION

NOTES:
ALL BATHROOM WINDOWS TO HAVE OBSCURE
GLAZING

A	DATE	REVISION

COPYRIGHT:
R.P.ARCHITECTURAL SERVICES
39A,NORWICH ROAD
NORTHWOOD
MIDDLESEX
HA6 1ND

Tel: 07753 659794

JOB TITLE:

37 DAWLEY ROAD
HAYES
UB3 1LU

DRAWING TITLE:
PROPOSED ELEVATION

Sheet 2 OF 2

SCALE : 1:100

DATE:JAN/2025 DRAWN: RPA

DRG. NO. RPA/37/DR/205	REV.
---------------------------	------