



Location Plan

1 : 125


Site Plan

1 : 50



Site with proposed

1 : 200

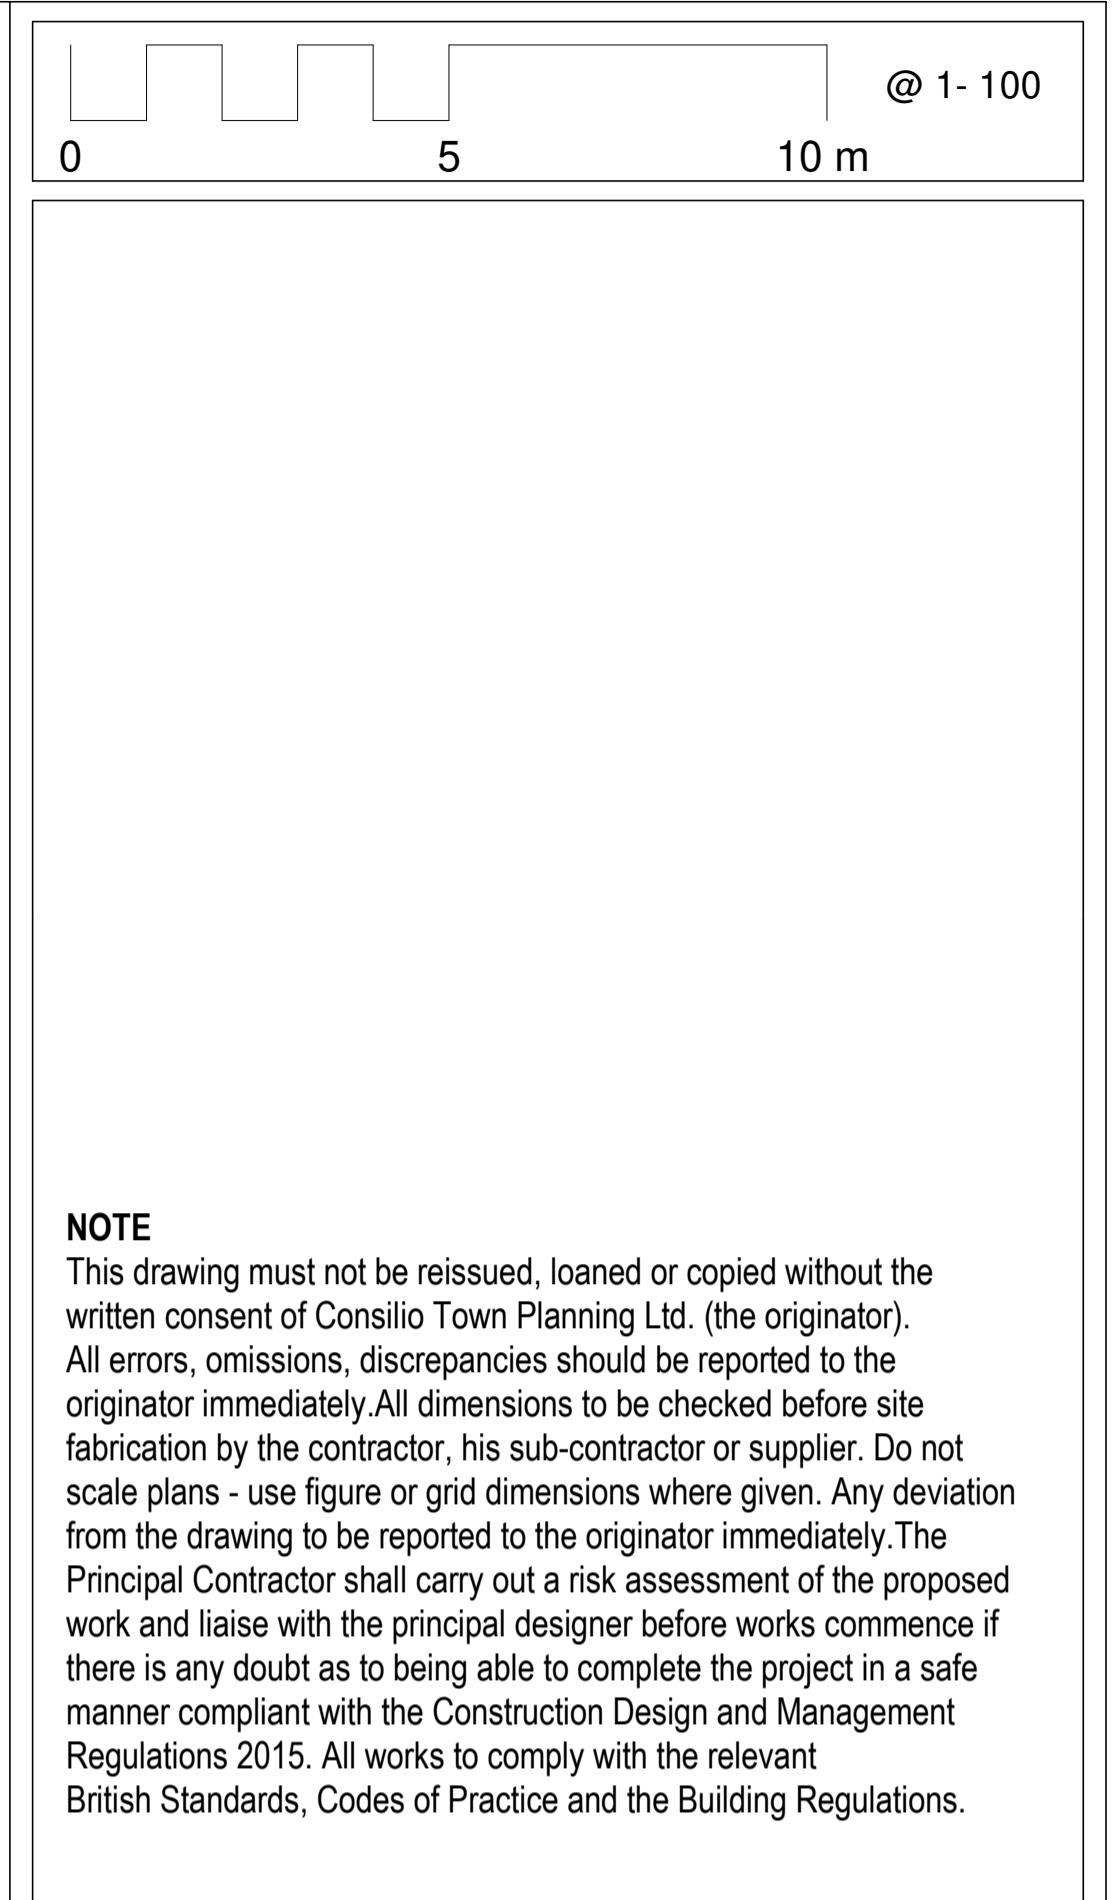

Consilio



TELEPHONE
01494932288

EMAIL
INFO@CONSLIOTOWNPLANNING.CO.UK

WEB
WWW.CONSILIOTOWNPLANNING.CO.UK

CONSILIO TOWN PLANNING LTD.

BROOK HOUSE, 54A COWLEY MILL ROAD
UXBRIDGE
MIDDLESEX
UB8 2FX

CLIENT

RRAK PROPERTIES

ADDRESS

19 BEACON CLOSE
UXBRIDGE
UB8 1PX

TITLE

PROPOSED DRAWINGS

SITE OVERLAY

SCALE 1:100 @A1

DATE SEP 2022

DRAWN AH

CHECKED **HM**

JOB NO. 18-32 DRAWING NO. 003 REV. A

DRAWING NO. 200 REV-1