


Existing Ground Floor Plan



Existing Roof Floor Plan

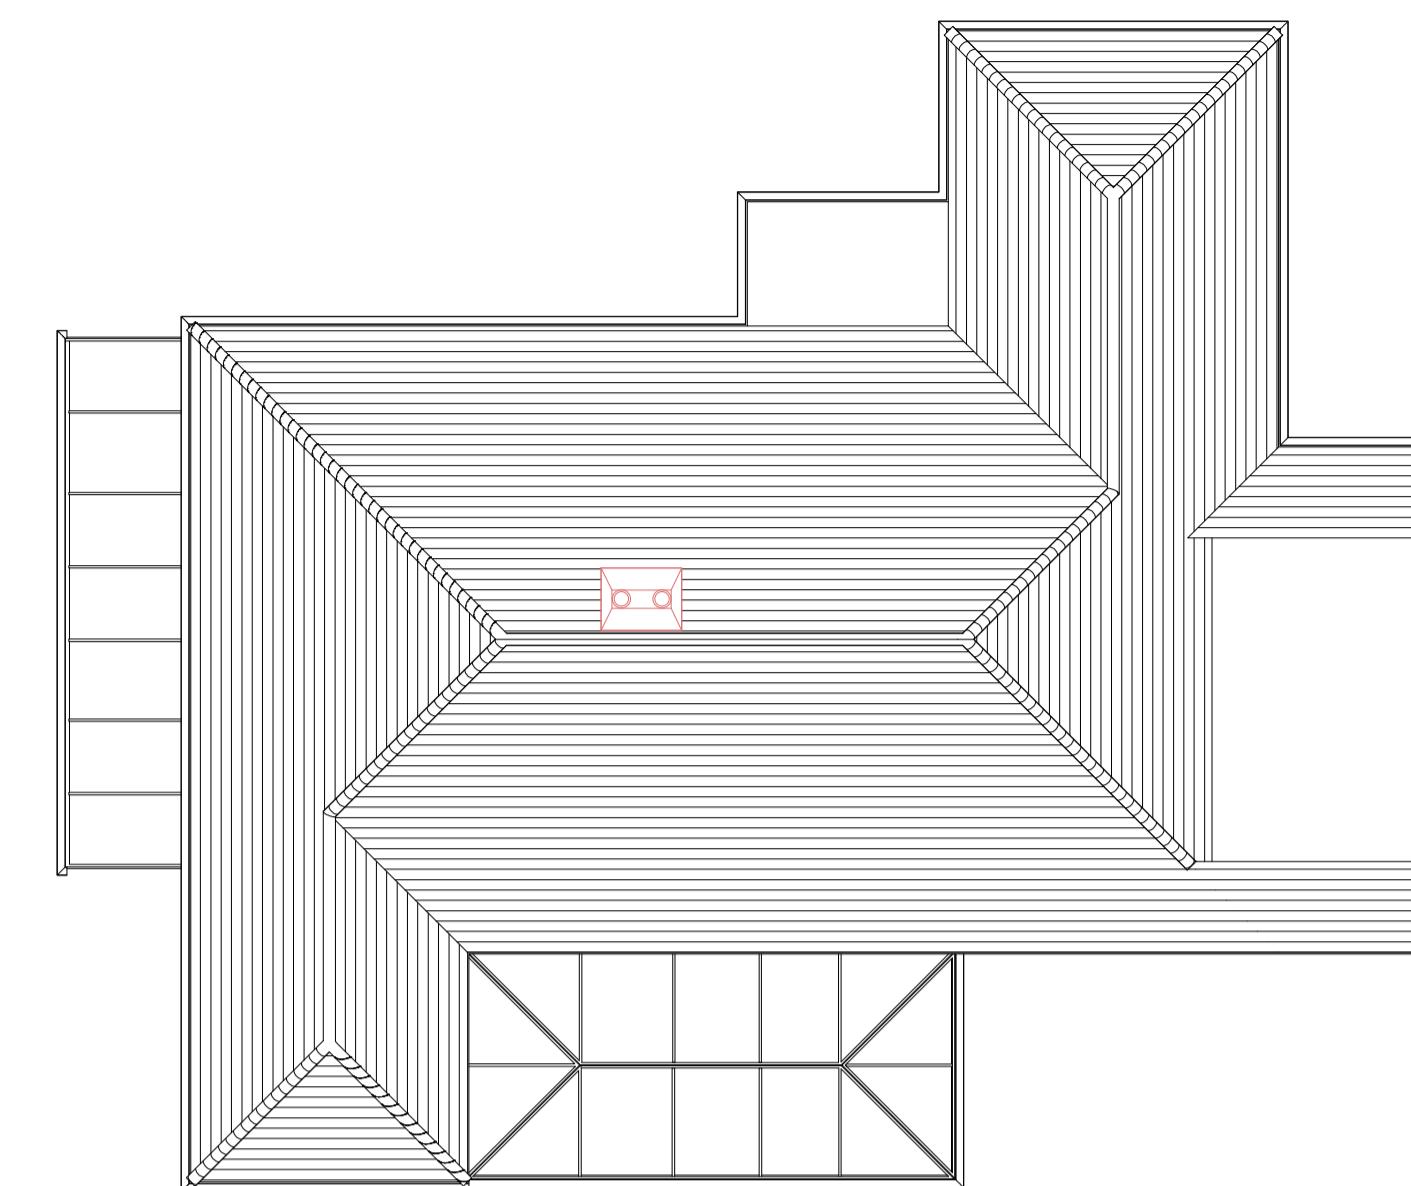

Existing Front Elevation



Existing Rear Elevation



Existing Left Side Elevation



Existing Right Side Elevation

REV	DESCRIPTION	DRAWN	CHECKED	DATE
REVISIONS				
Drawing issue status: PRELIMINARY <input checked="" type="checkbox"/> CLIENT APPROVAL <input type="checkbox"/> PLANNING <input type="checkbox"/> BUILDING REGS <input type="checkbox"/> TENDER <input type="checkbox"/> CONSTRUCTION <input type="checkbox"/> AS-BUILT <input type="checkbox"/>				
NOTE This drawing must not be reissued, loaned or copied without the written consent of Consilio Town Planning Ltd. (the originator). All errors, omissions, discrepancies should be reported to the originator immediately. All dimensions to be checked before site fabrication by the contractor, his subcontractor or supplier. Do not scale plans - use figure or grid dimensions where given. Any deviation from the drawing to be reported to the originator immediately. The Principal Contractor shall carry out a risk assessment of the proposed work and liaise with the principal designer before works commence if there is any doubt as to being able to complete the project in a safe manner compliant with the Construction Design and Management Regulations 2015. All works to comply with the relevant British Standards, Codes of Practice and the Building Regulations.				



CONSILIO TOWN PLANNING LTD.  
 BROOK HOUSE, 54A COWLEY MILL ROAD  
 UXBRIDGE, MIDDLESEX UB8 2FX  
 TELEPHONE 0194932288  
 EMAIL INFO@CONSILIOTOWNPLANNING.CO.UK  
 WEB WWW.CONSILIOTOWNPLANNING.CO.UK

CLIENT: \_\_\_\_\_

PROJECT: \_\_\_\_\_

TITLE: \_\_\_\_\_

EXISTING PLANS AND ELEVATIONS

SCALE: 1:100 @ A1  
 DATE: MARCH 2022  
 DRAWN: SG  
 CHECKED: HM  
 JOB NO. 09-22-01 DRAWING NO. 001 REV. -