



LOCATION PLAN

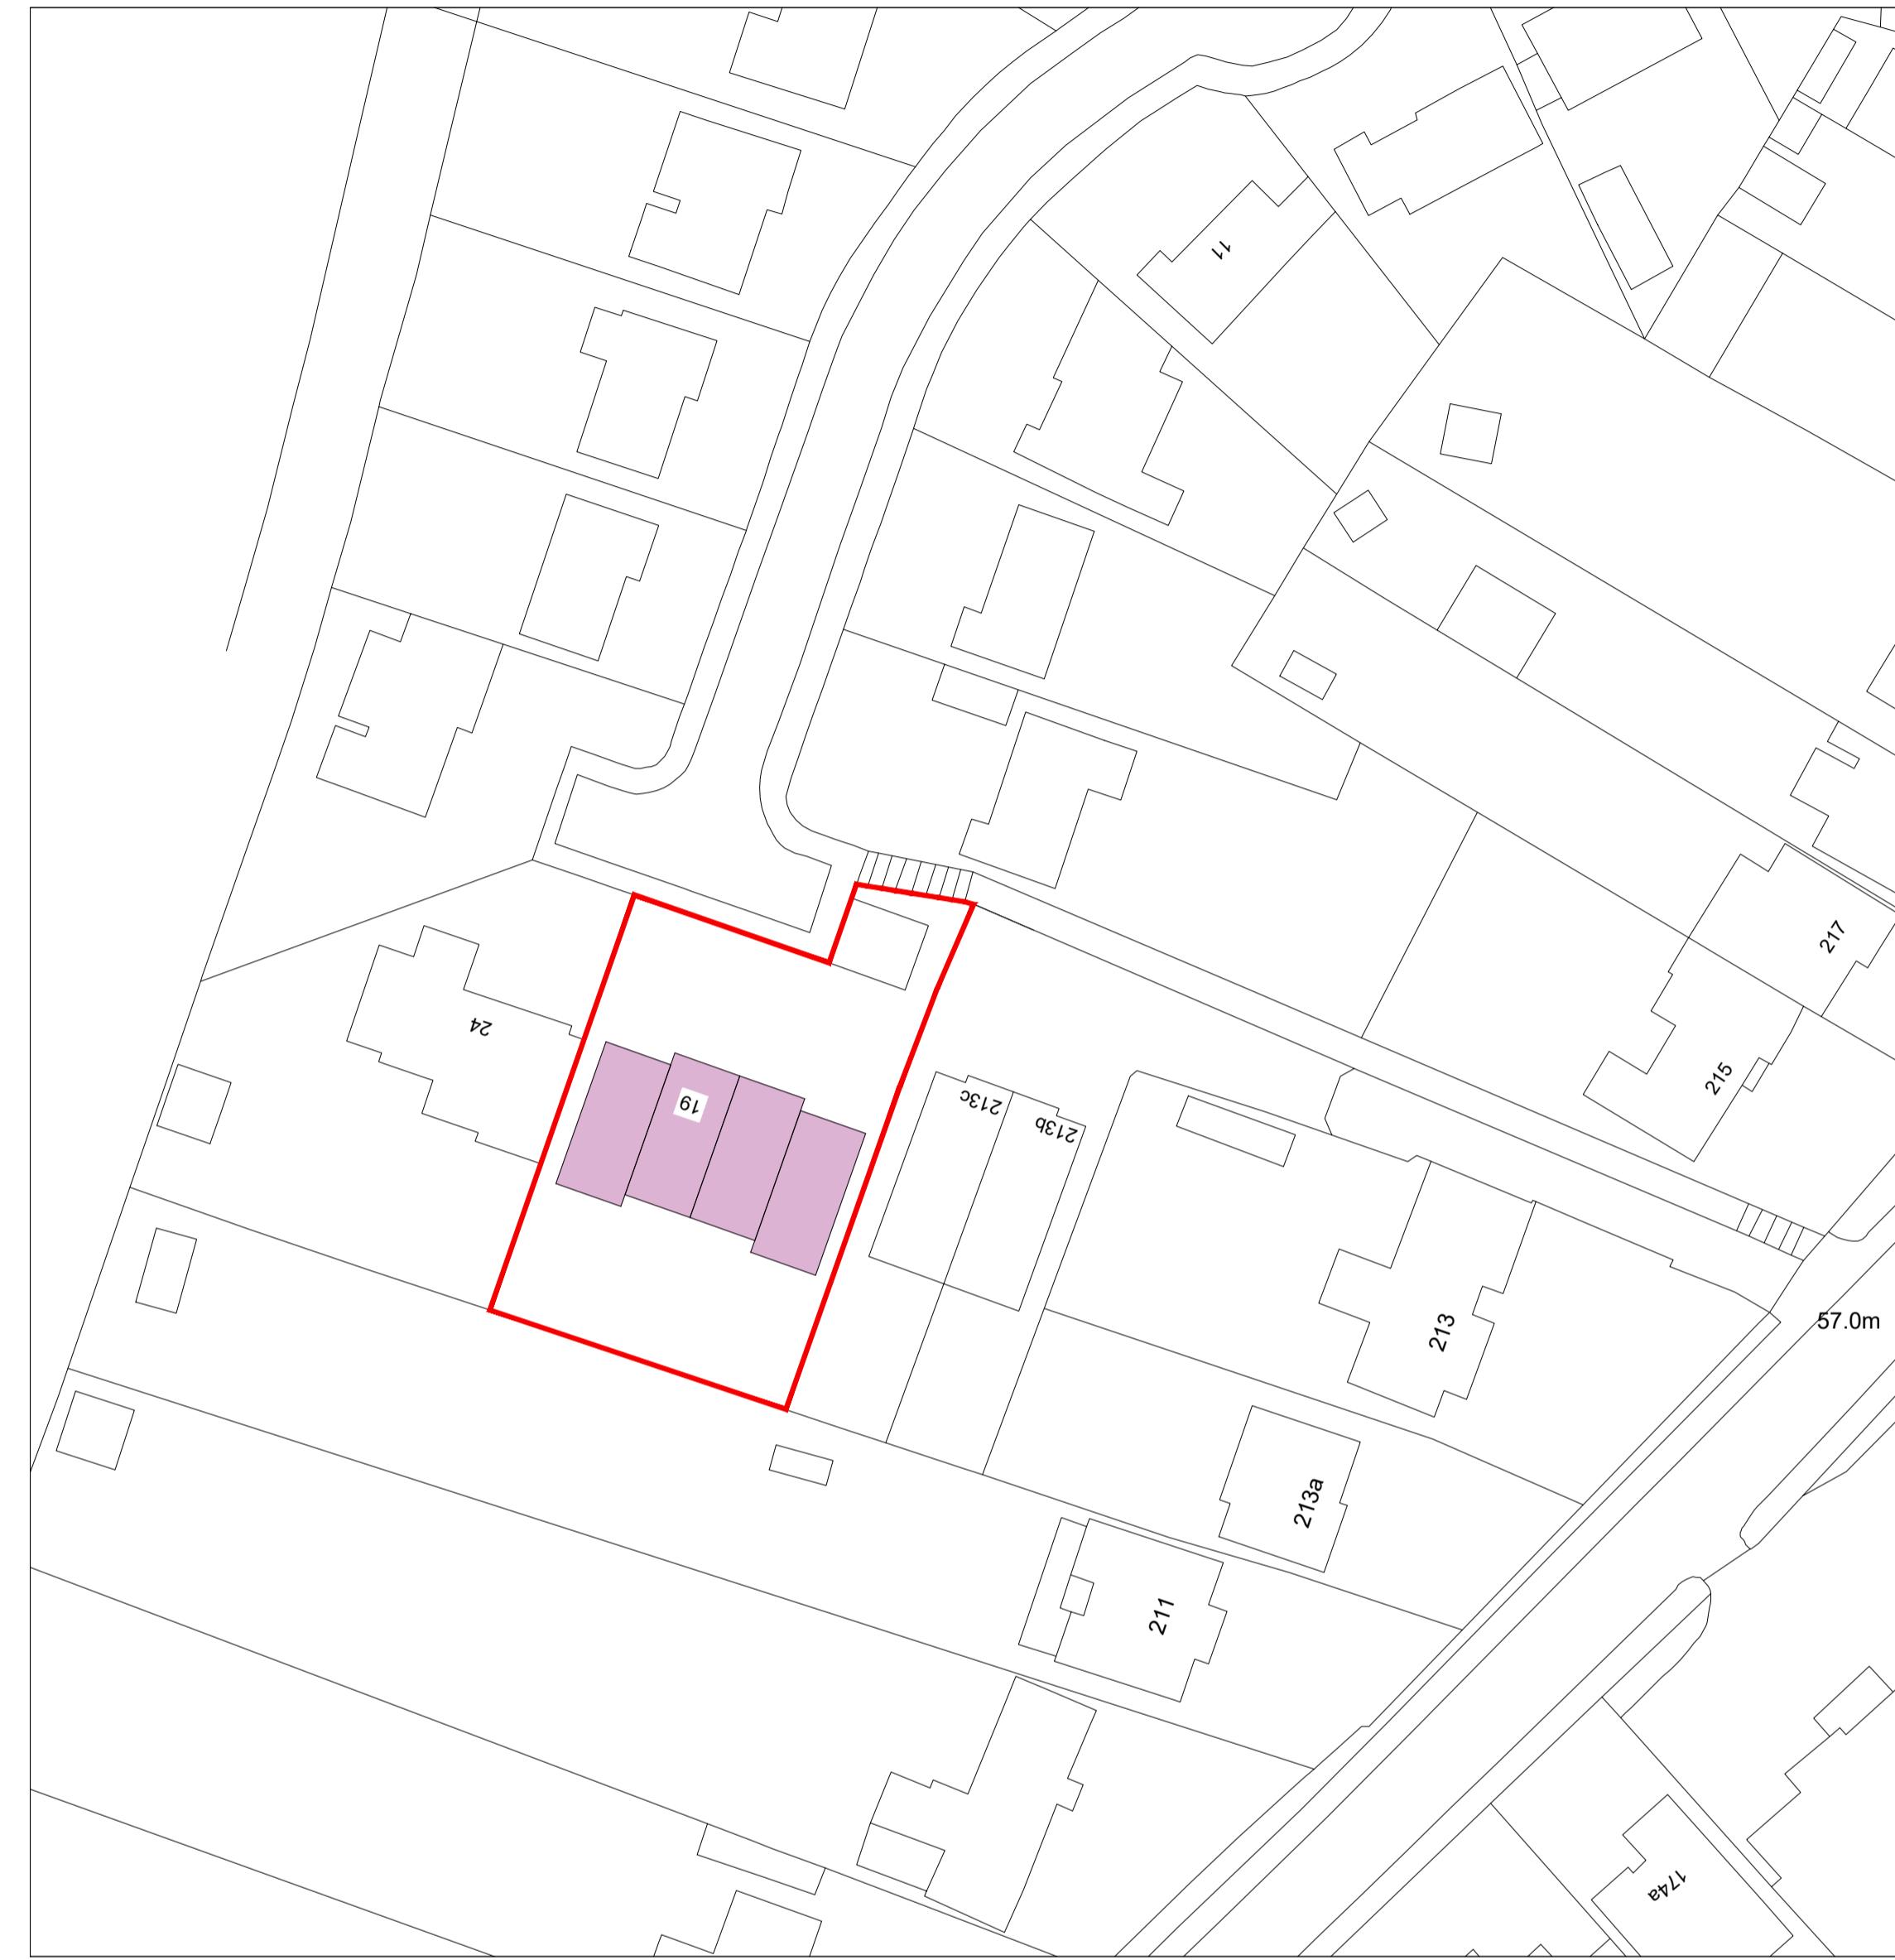

SITE PLAN 1:500

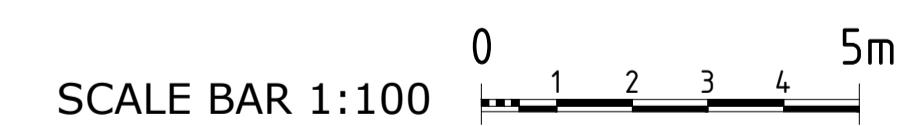

 Consilio Unit 17 and 18, 54a Cowley Mill Rd, Uxbridge UB8 2FX TEL: 01494932288 02039580151 EMAIL: info@consiliotownplanning.co.uk		 RTPI Chartered Town Planner	IMPORTANT NOTE: ALL 1. ALL GUTTERS, FOUNDATIONS AND DOWN PIPES TO REMAIN WITHIN THE BOUNDARY LINES OF THE SUBJECT PROPERTY. 2. ALL PLANS ARE SUBJECT TO FULL PLANS APPROVAL BY BUILDING CONTROL, NOT BUILDING NOTICE.	REVISION DISCLAIMER: THESE ARE THE PLANNING DRAWINGS AND SHOULD NOT BE USED FOR STRUCTURAL CALCULATIONS OR ANY ENGINEERING PURPOSE.	DESCRIPTION DATE
DESCRIPTION: LOCATION PLAN AND SITE PLAN		DRAWING TITLE PLANNING APPLICATION		CLIENT / JOB ADDRESS: RRAK PROPERTIES 19 BEACON CLOSE UXBRIDGE UB8 1PX	
		SCALE	1:500 & 1:1250	STATUS	PA
		DATE	05/06/2023	CHECKED	HM
		JOB NO.	19-23-01	DRAWN	SG
		DWG. NO.	PA-01	REVISION	
THIS DRAWING IS SUBJECT TO COPYRIGHT DO NOT REPRODUCE THIS DRAWING WITHOUT PRIOR PERMISSION FROM CONSILIO					