



PROPOSED GROUND FLOOR PLAN  
1:100

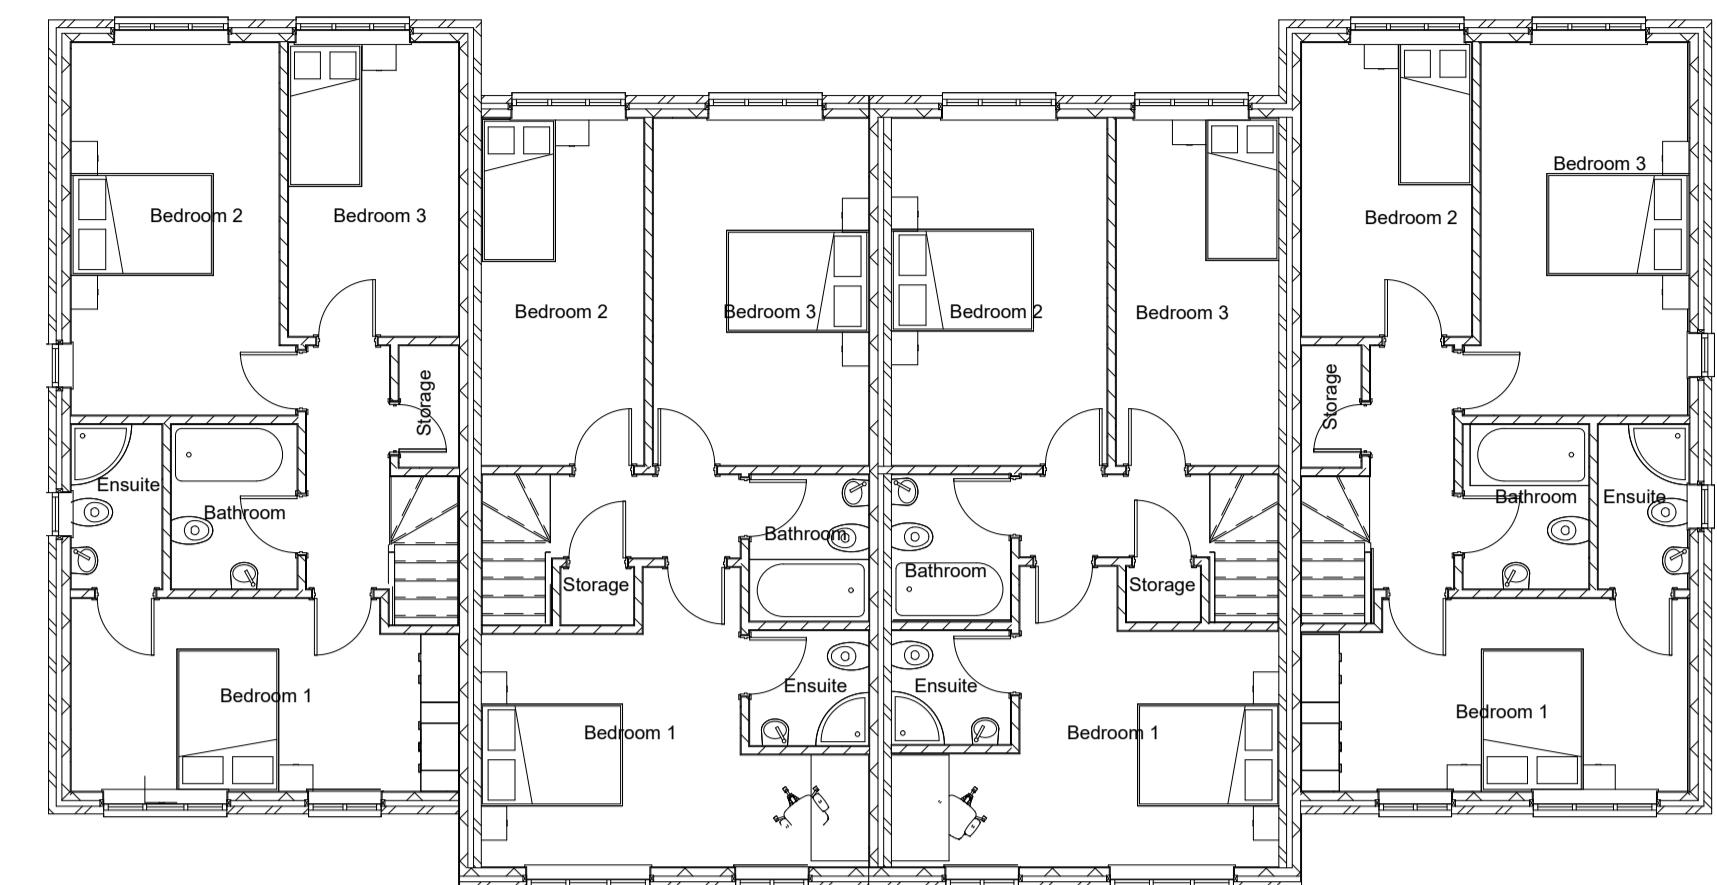


PROPOSED FIRST FLOOR PLAN  
1:100

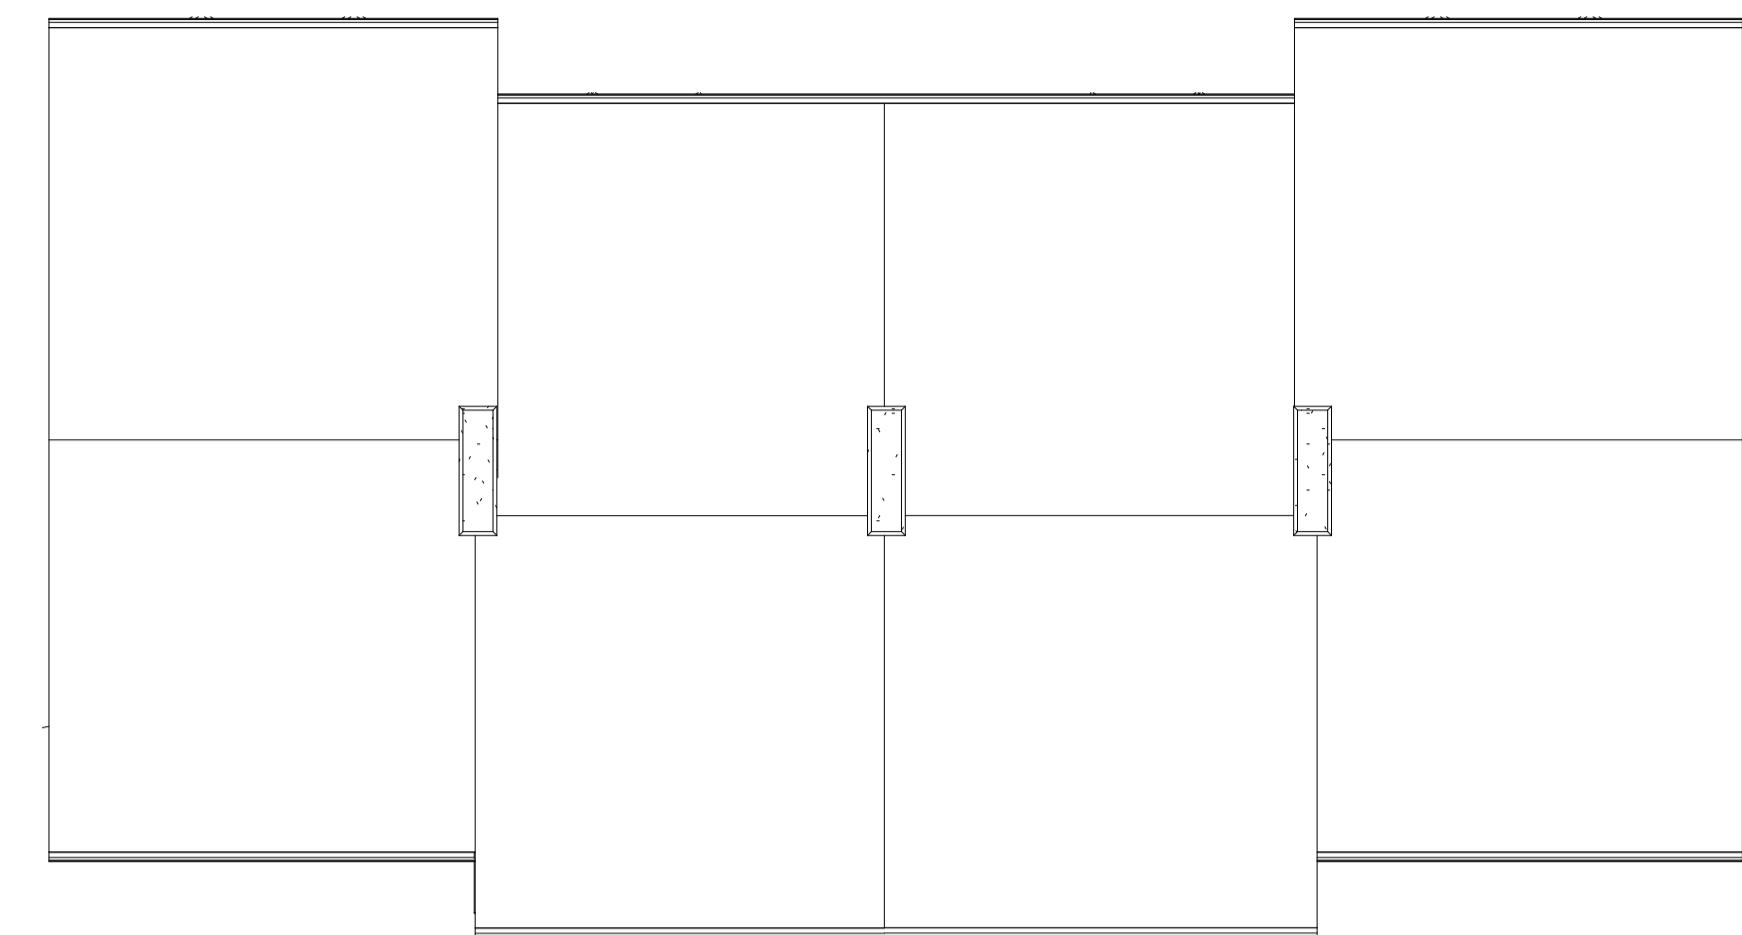

PROPOSED ROOF PLAN  
1:100




PROPOSED FRONT ELEVATION  
1:100

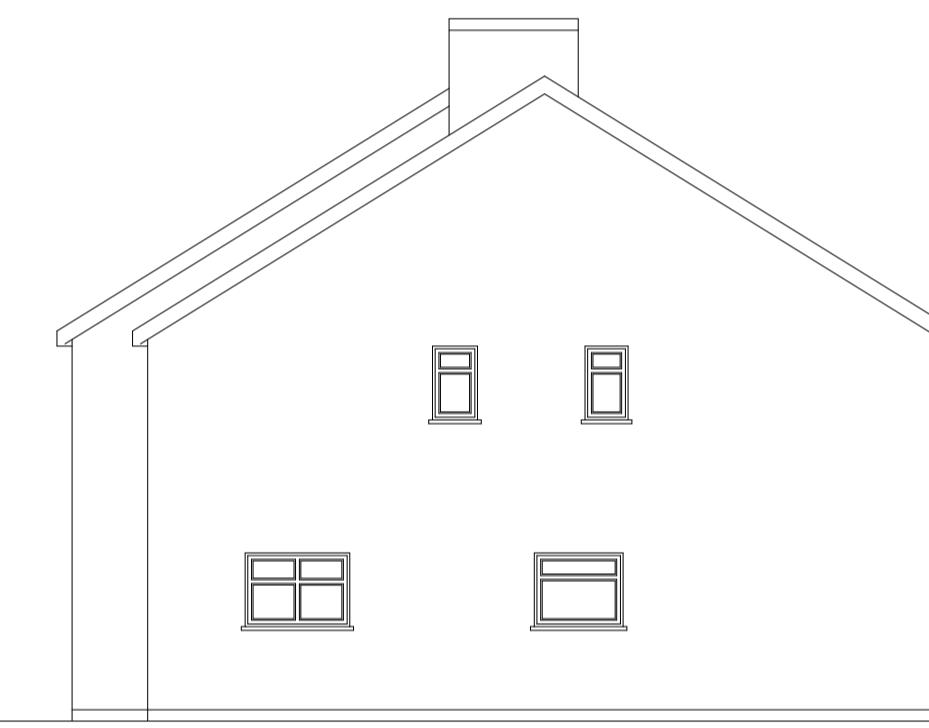

PROPOSED SIDE ELEVATION  
1:100



PROPOSED REAR ELEVATION  
1:100

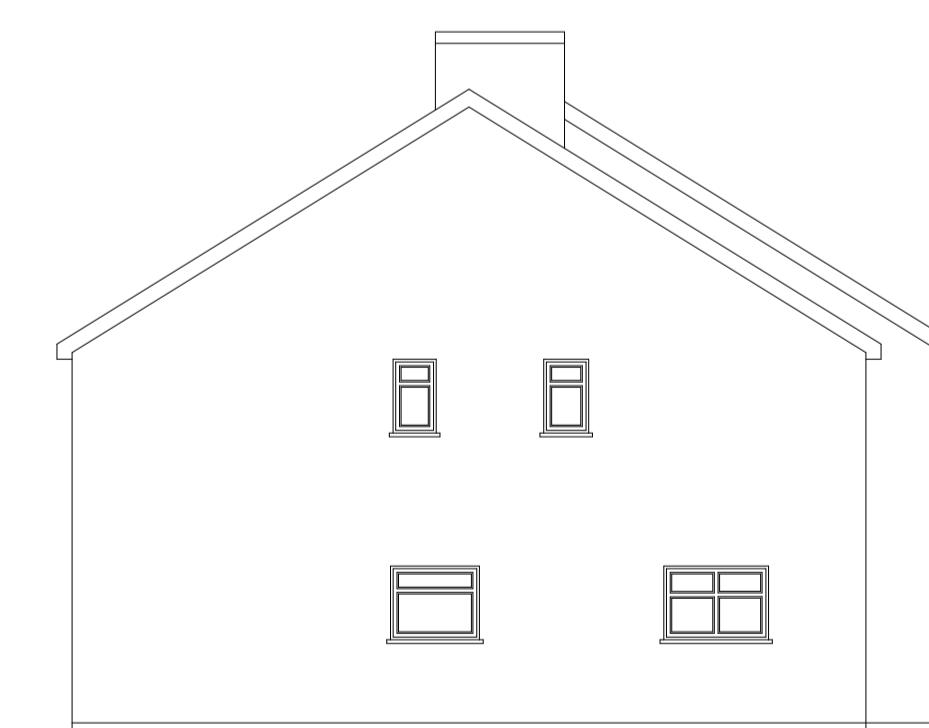

PROPOSED SIDE ELEVATION  
1:100

SCALE BAR 1:100 0 1 2 3 4 5m

REVISION	DESCRIPTION	DATE

DRAWING TITLE		PLANNING APPLICATION		
SCALE	1:500 & 1:1250	@ A1	STATUS	PA
DATE	12/06/2023		CHECKED	HM
JOB.NO.	19-23-01		DRAWN	SG
DWG.NO.	PA-03			REVISION