


NOTES:
1. All dimensions are to the centre of the building unless otherwise stated.
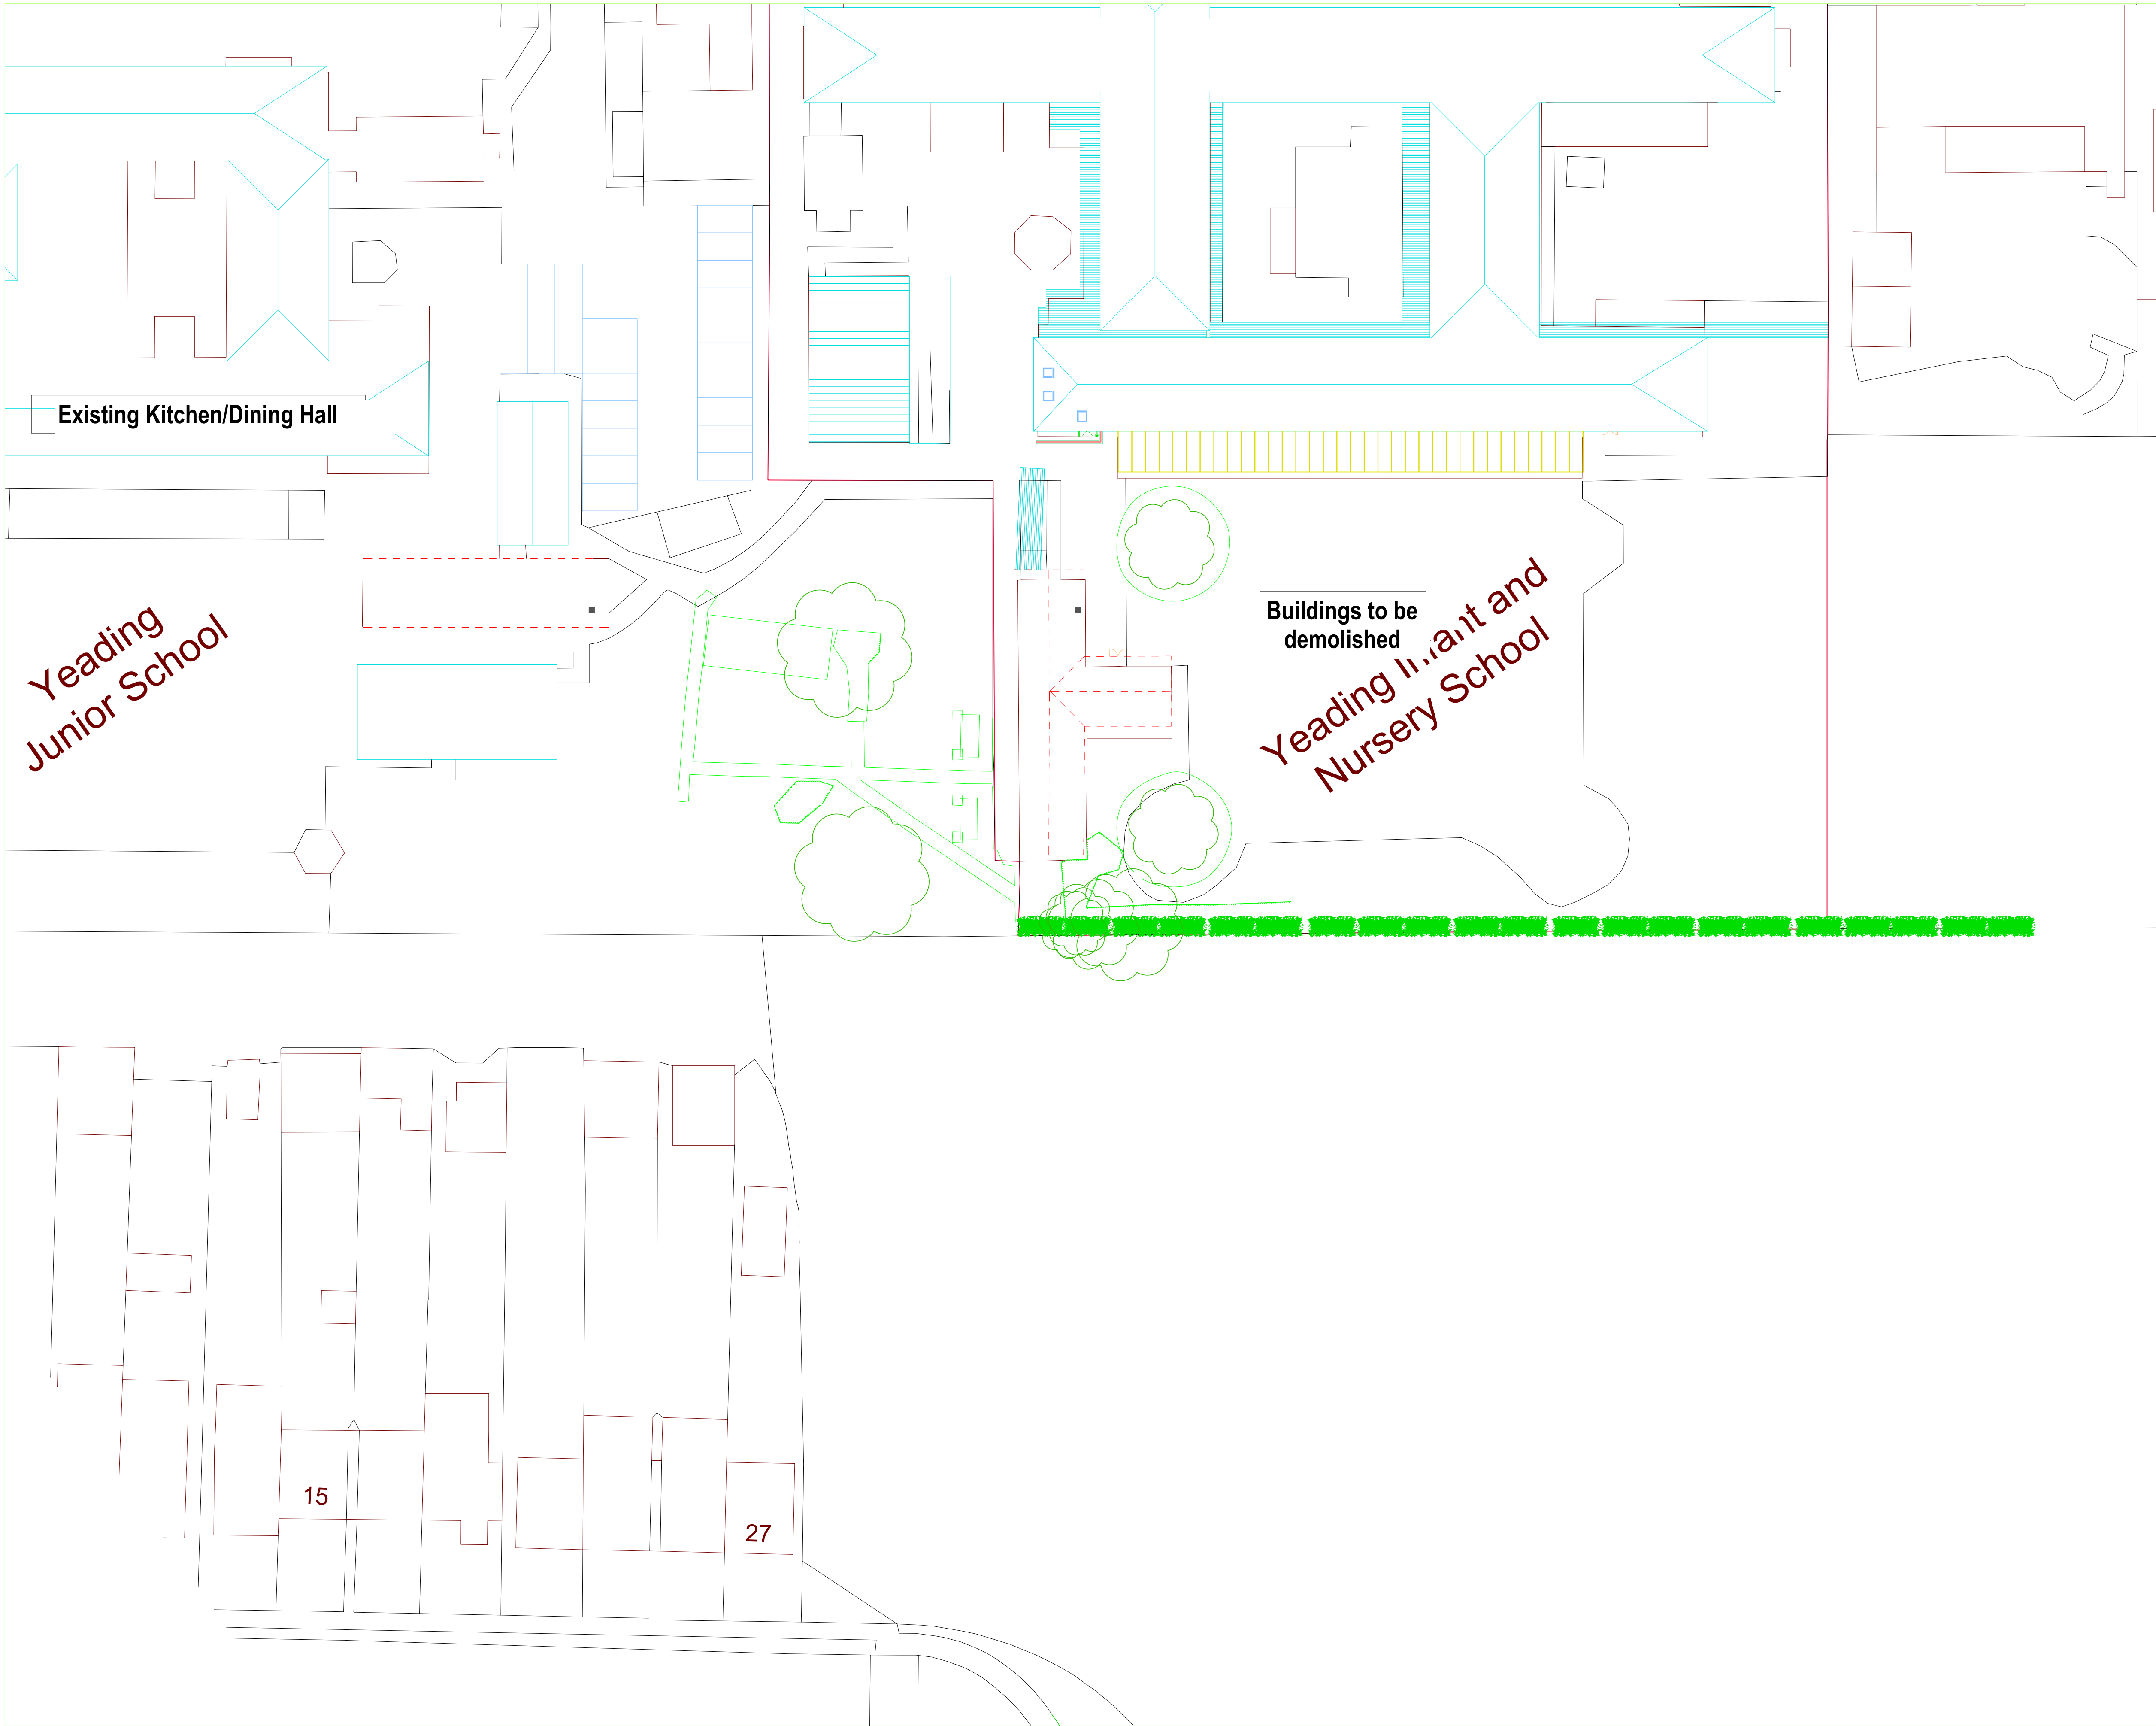

2 Added topography 08.02.24 LE
1 Amended Notes 13.11.23 RM

Stage
PLANNING
Client
London Borough of Hillingdon

Project Title
Yeadon Infant and Nursery School, Middlesex,
UB4 0NR.

Drawing Title
Existing Site Plan A1

Project No.
2023_003
Drawing No.
002-SI-XX-00-DR-I-P2
Drawing Date
2
Scale
1 : 200 @A1

Created By
Rakesh Mistry

Property Tectonics Ltd
Hillingdon
2nd Floor, Trier Court,
18 Bedford Square,
Hillingdon, AL10 9NA
Telephone: 01753 243499
Email: hillingdon@Property
Tectonics.co.uk