



**EXISTING FRONT ELEVATION**  
SCALE 1:100

**EXISTING SIDE ELEVATION**  
SCALE 1:100


**EXISTING REAR ELEVATION**  
SCALE 1:100

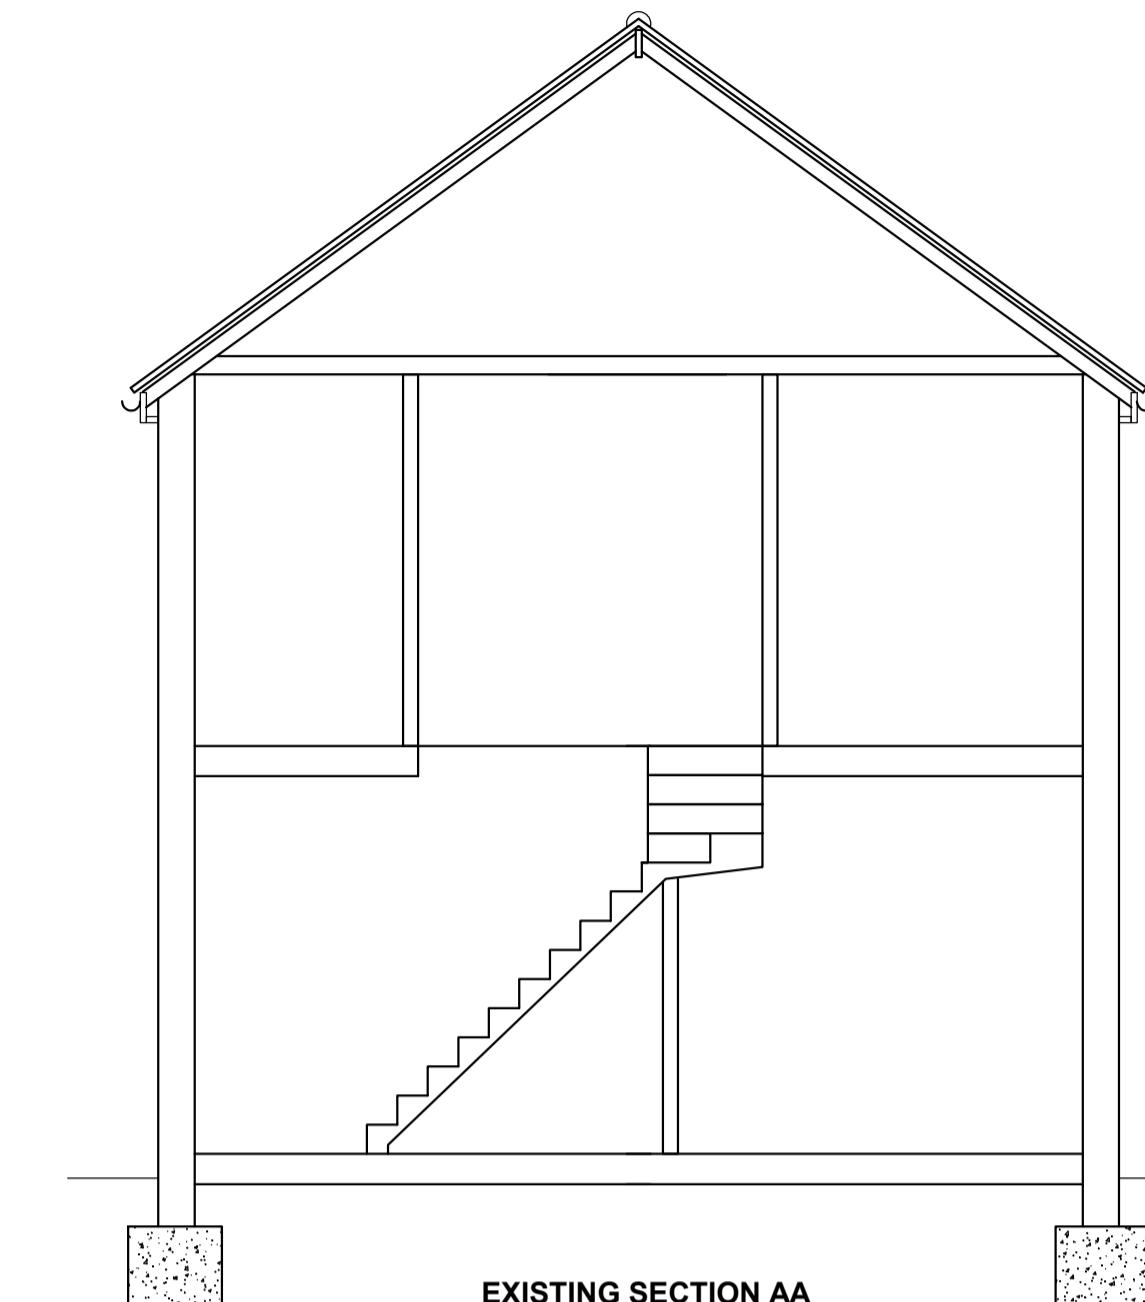


**EXISTING SECTION AA**

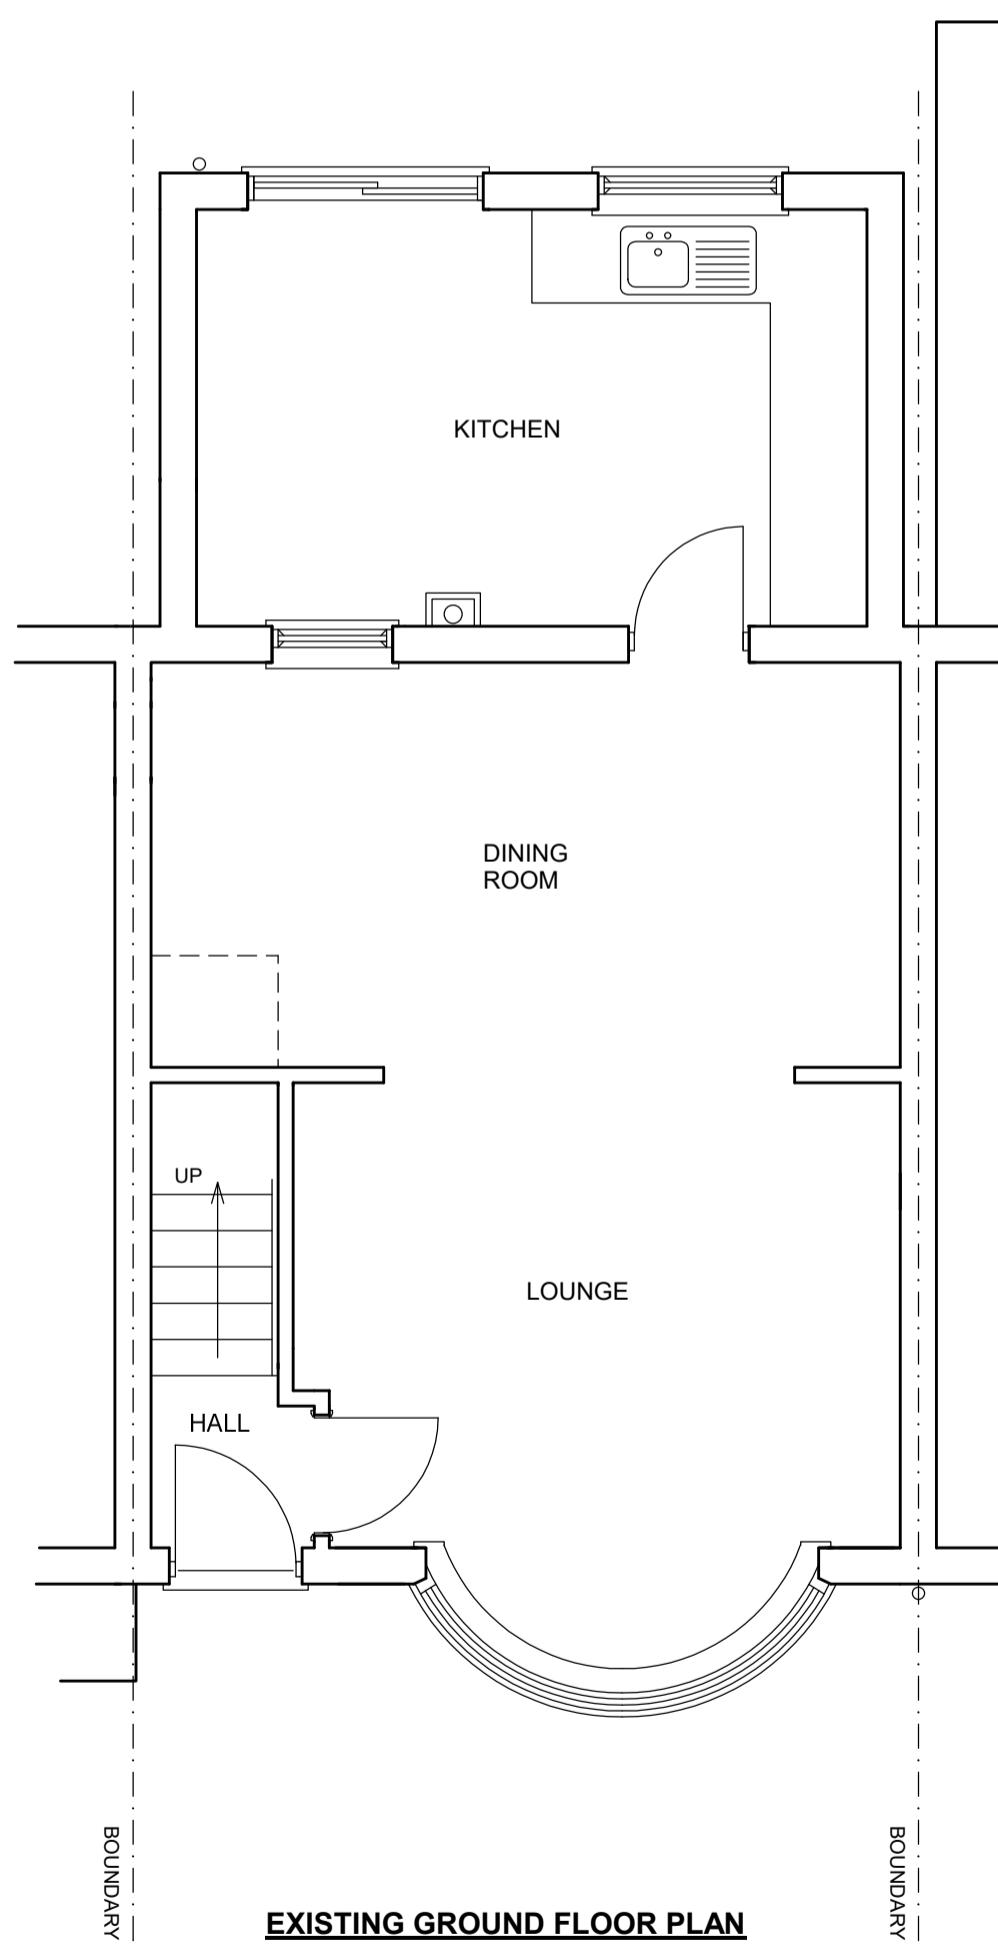

**EXISTING GROUND FLOOR PLAN**

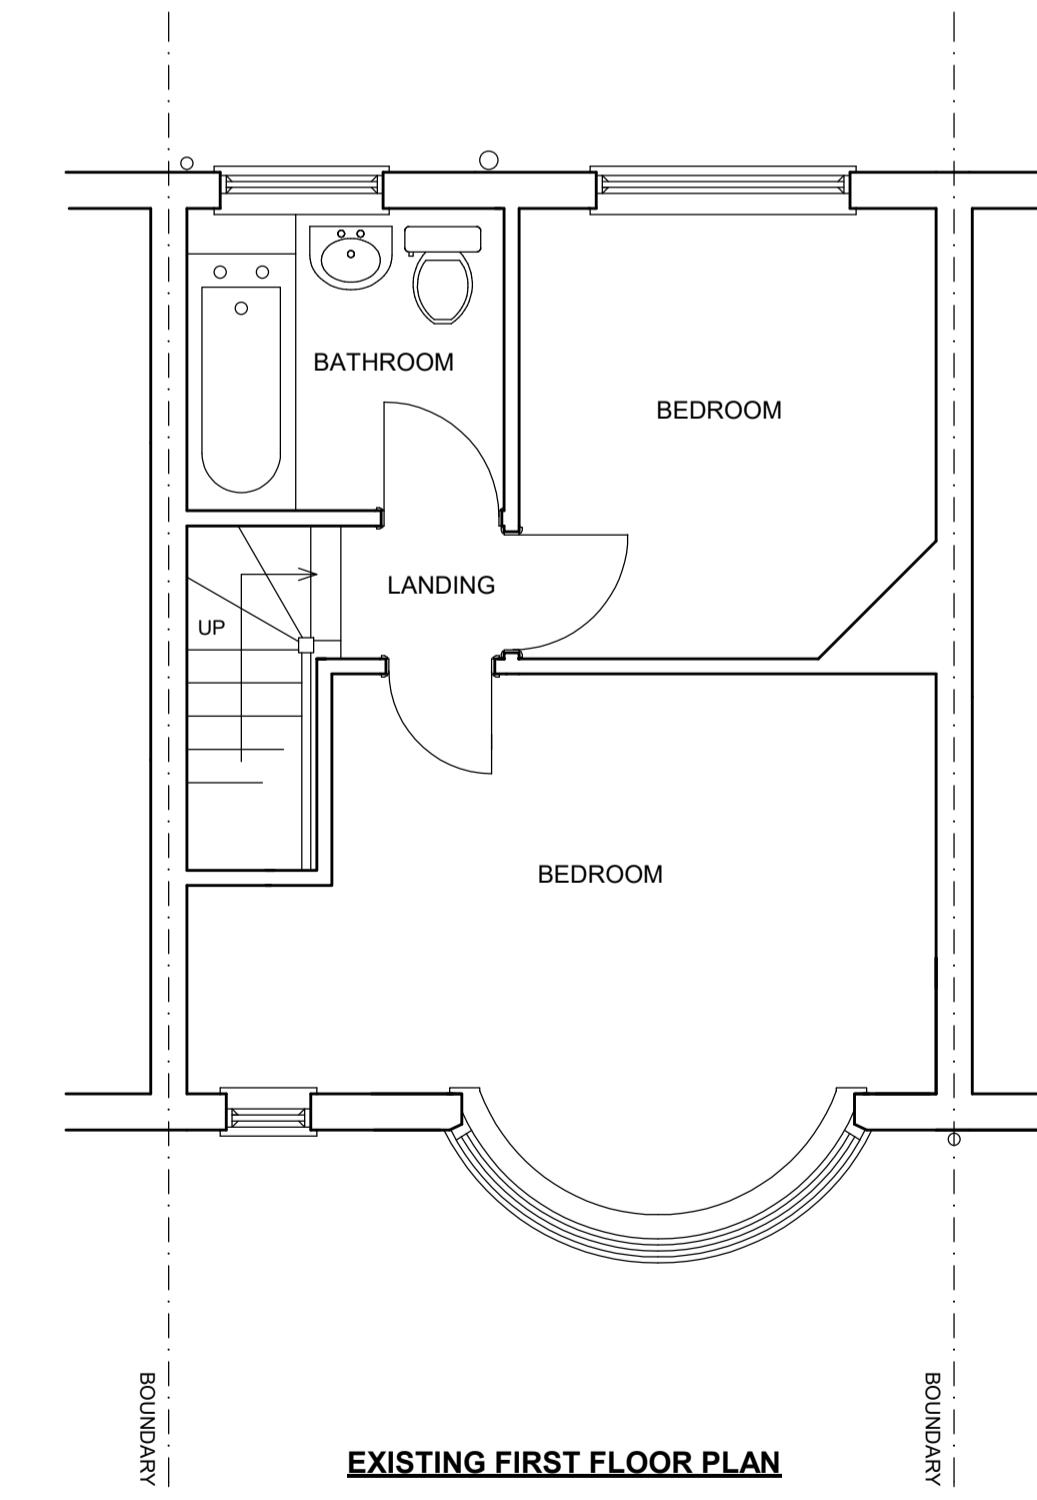

**EXISTING FIRST FLOOR PLAN**

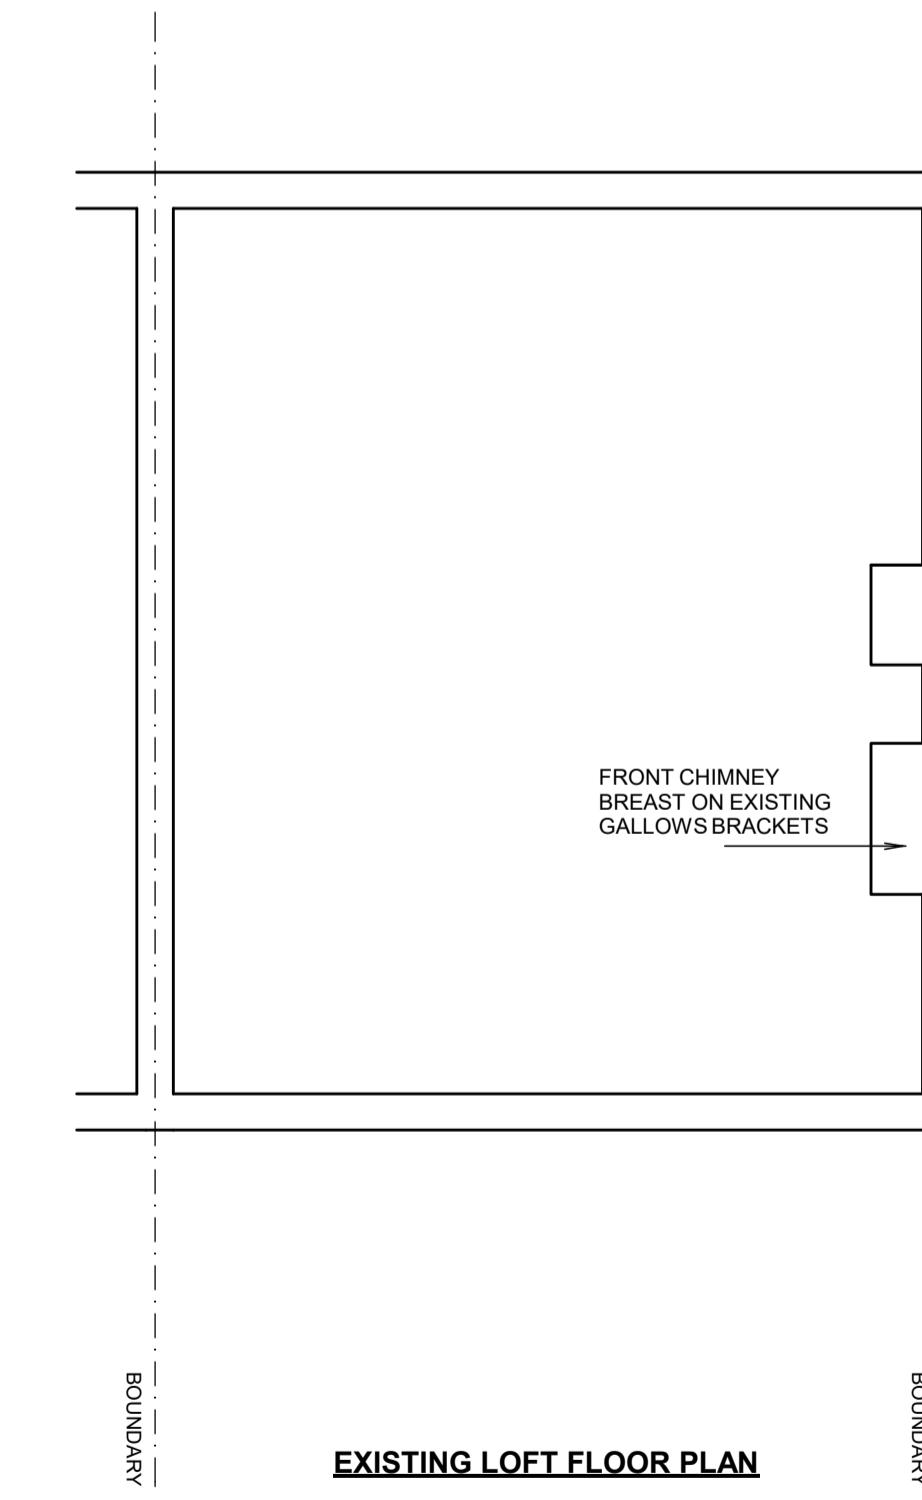

**EXISTING LOFT FLOOR PLAN**