

THE **MARKET** DESIGN & BUILD



A TRUE DESIGN & BUILD COMPANY

320 High Street
Harlington, Hayes,
Middlesex,
UB3 5DU



t:0203 432 5269

www.themarketdesignbuild.com
info@themarketdesignbuild.com

General Notes:

Copyright The Market Design & Build. No implied licence exists. This drawing should not be used to calculate areas for the purposes of valuation. Do not scale this drawing. All dimensions to be checked on the site by the contractor and such dimensions to be their responsibility. All work must comply with relevant British Standards and Building Regulations requirements. Drawing errors and omissions to be reported to the architect. To be read in conjunction with Architect's specification and other consultant information. All fixed furniture drawn is for guidance only. Refer to separate drawings and schedules.

Drawing Status:

PLANNING

Project Name
4 Waltham Avenue, Hayes, UB3 1TA

Clients Name
Imran Khan

Drawing Title Block Plan

Description
Rear Extension


Scale 1:500@A3	Date APRIL 2024	Drawn By PS
Drawing Number 2300XX-PL-D 0001		
Issue Date 11/04/2024	Checked GT	Revision 1


Block plan - Existing

1:5



Block plan - Proposed

1 : 500

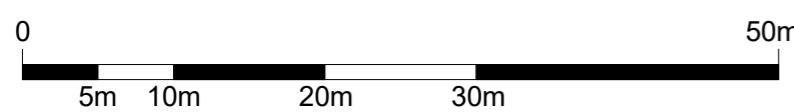

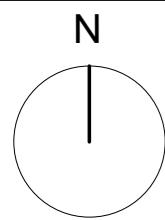

N

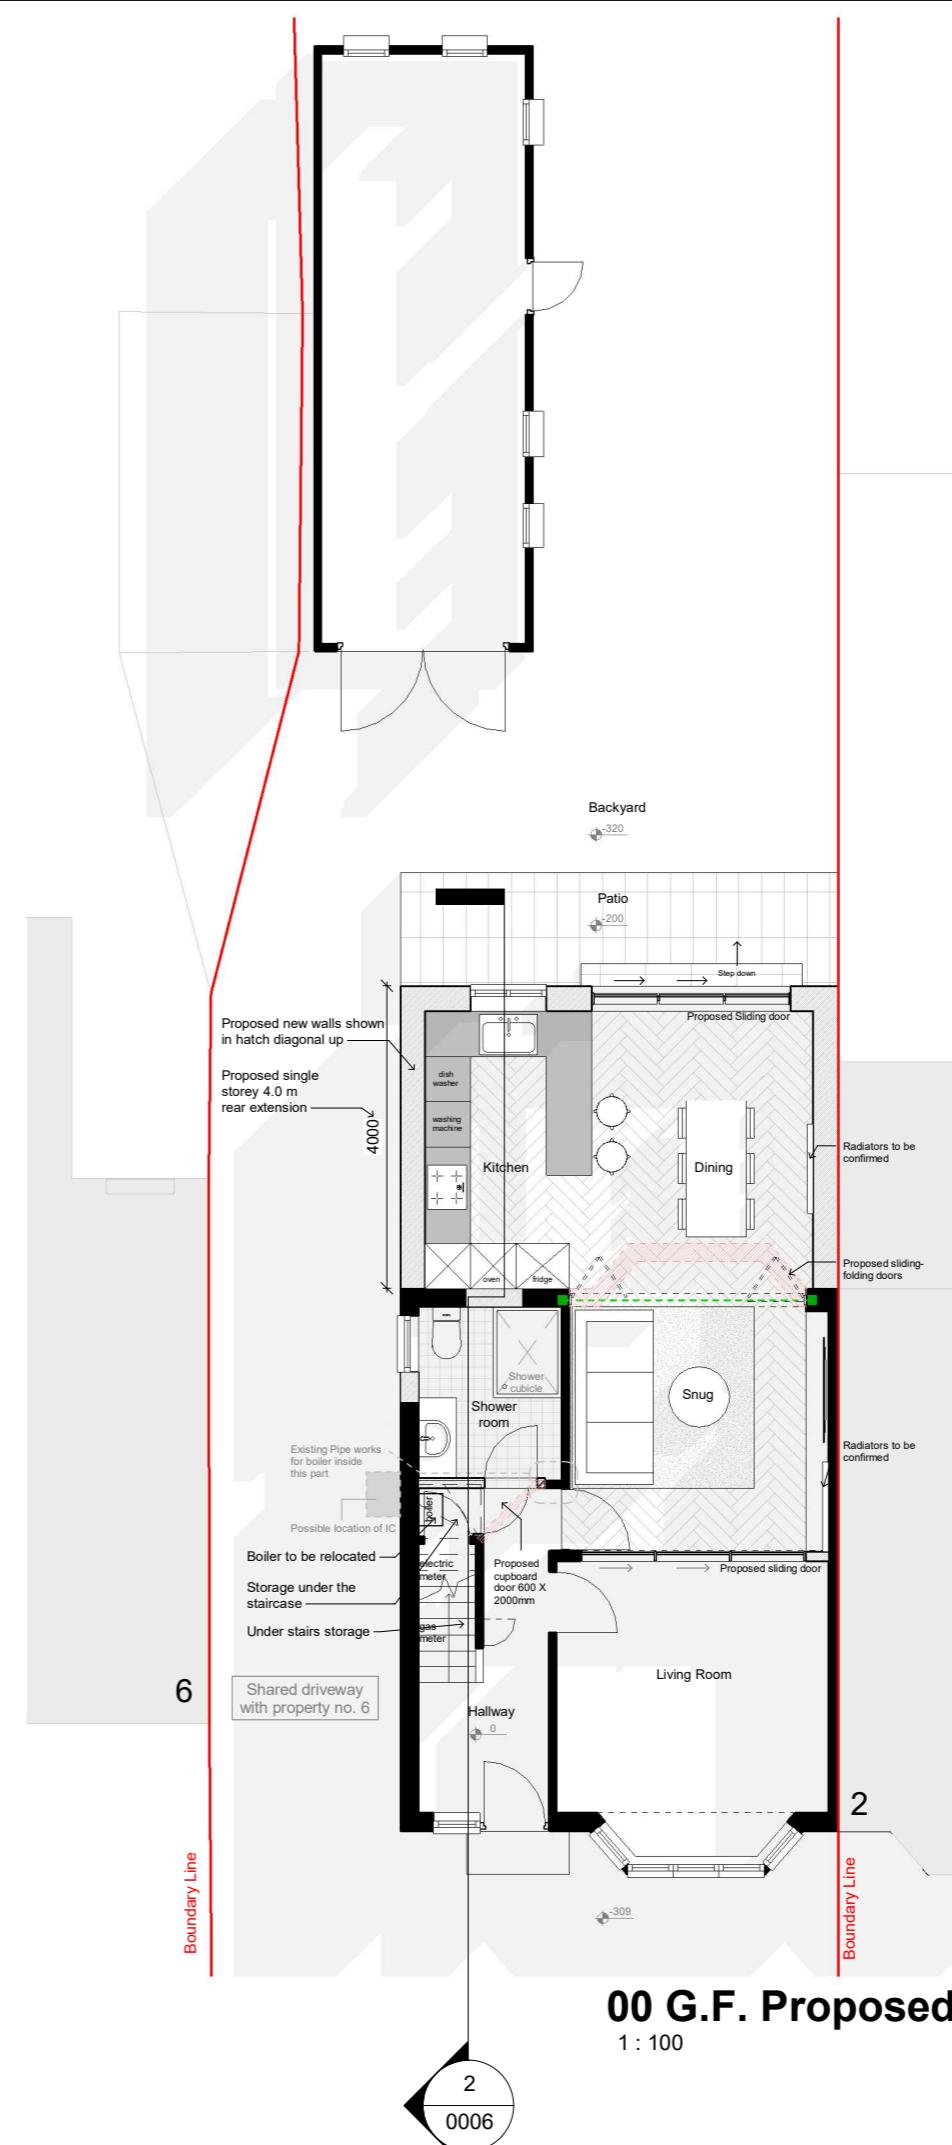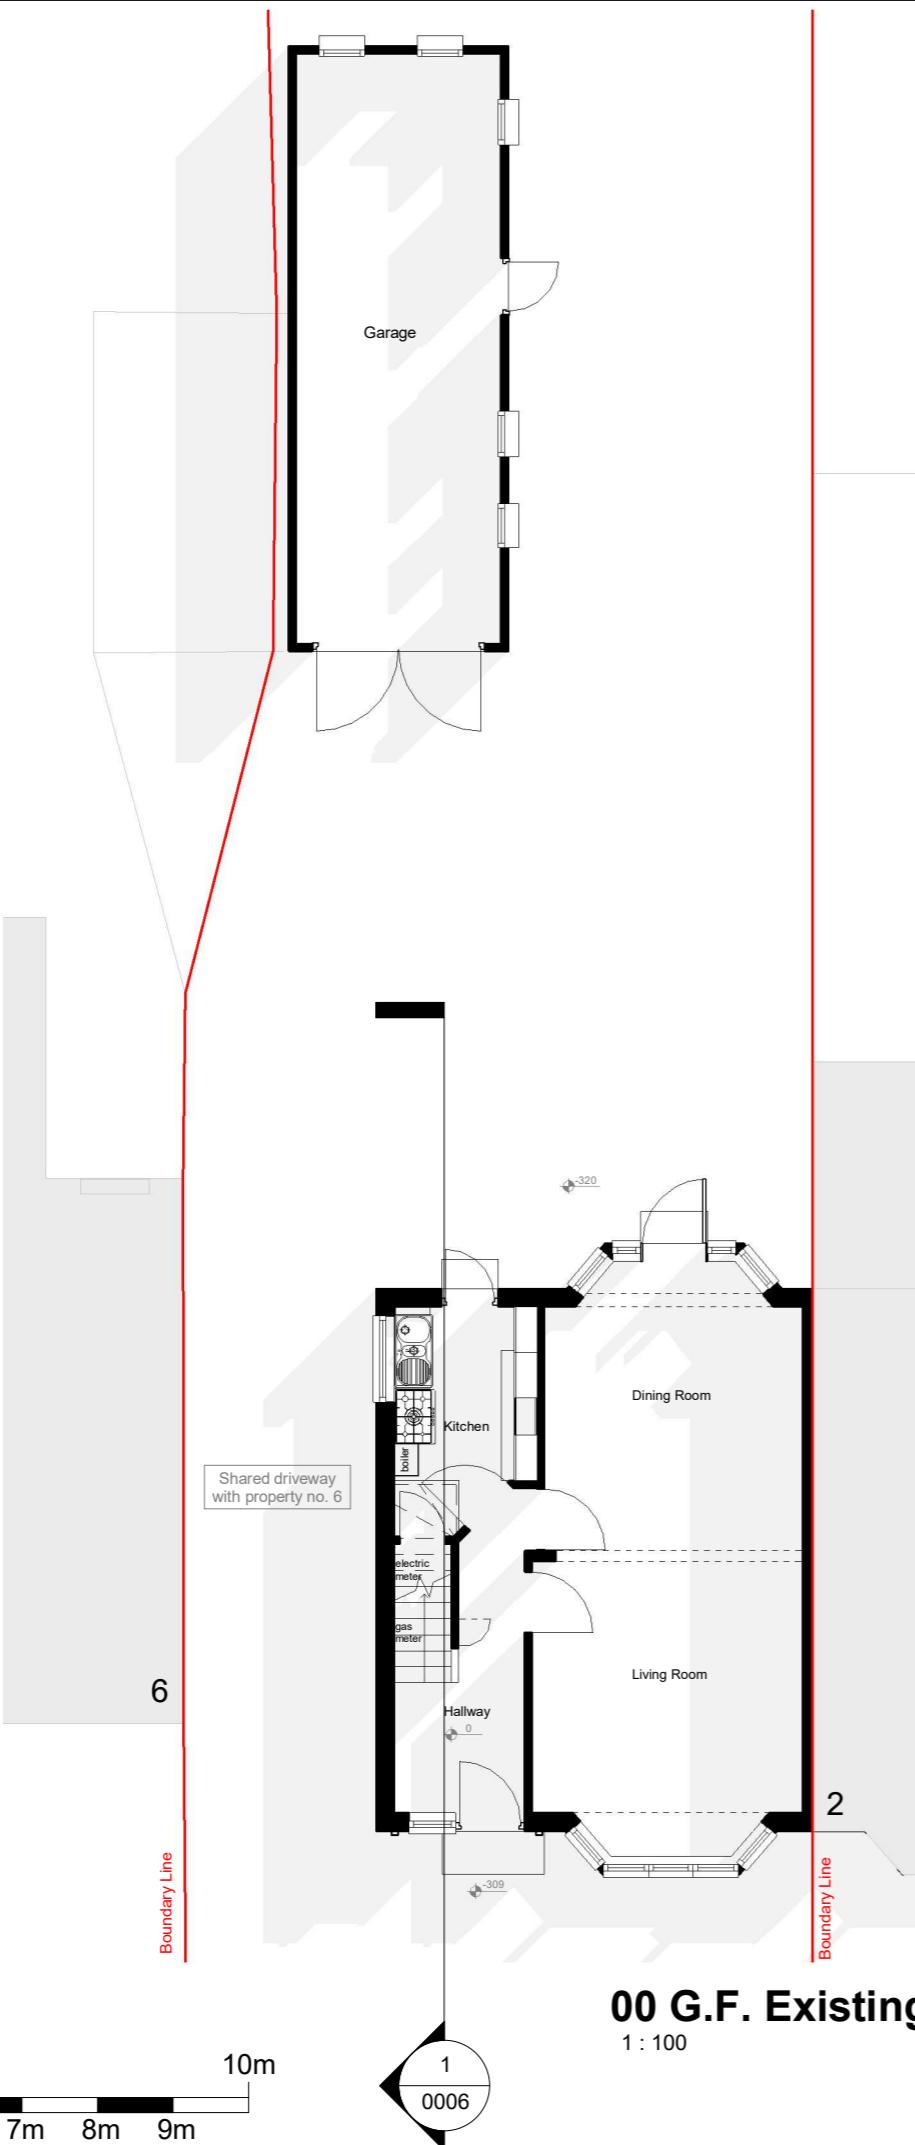

THE **MARKET** DESIGN & BUILD



A TRUE DESIGN & BUILD COMPANY

320 High Street
Harlington, Hayes,
Middlesex,
UB3 5DU

t:0203 432 5269

www.themarketdesignbuild.com
info@themarketdesignbuild.com

General Notes:

Copyright The Market Design & Build. No implied licence exists. This drawing should not be used to calculate areas for the purposes of valuation. Do not scale this drawing. All dimensions to be checked on the site by the contractor and such dimensions to be their responsibility. All work must comply with relevant British Standards and Building Regulations requirements. Drawing errors and omissions to be reported to the architect. To be read in conjunction with Architect's specification and other consultant information. All fixed furniture drawn is for guidance only. Refer to separate drawings and schedules.

Drawing Status:

PLANNING

Project Name
4 Waltham Avenue, Hayes, UB3 1TA


Clients Name
Imran Khan

Drawing Title
Ground Floor

Description

Rear Extension

Scale 1:100@A3	Date APRIL 2024	Drawn By PS
Drawing Number 2300XX-PL-D 0002		
Issue Date 11/04/2024	Checked GT	Revision 1

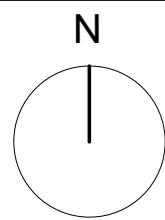

THE **MARKET** DESIGN & BUILD



A TRUE DESIGN & BUILD COMPANY

320 High Street

High Street
Brentford, Hayes,
Middlesex,
TW13 5DU

RIBA 
Chartered Practice

High Street
Brentford, Hayes,
Middlesex,
TW13 5DU

03 432 5269

w.themarketdesignbuild.com
@themarketdesignbuild.com

General Notes:

Copyright The Market Design & Build. No implied licence exists. This drawing should not be used to calculate areas for the purposes of valuation. Do not scale this drawing. All dimensions to be checked on the site by the contractor and such dimensions to be their responsibility. All work must comply with relevant British Standards and Building Regulations requirements. Drawing errors and omissions to be reported to the architect. To be read in conjunction with Architect's specification and other consultant information. All fixed furniture drawn is for guidance only. Refer to separate drawings and schedules.

Drawing Status:

PLANNING

Project Name
Waltham Avenue, Hayes, UB3 1TA

lients Name
mran Khan


Drawing Title
First Floor

Description near Extension


cale
100@A3 Date APRIL 2024 Drawn By PS

Drawing Number
300XX-PI -D 0003

Issue Date	Checked	Revision
1/04/2024	GT	1

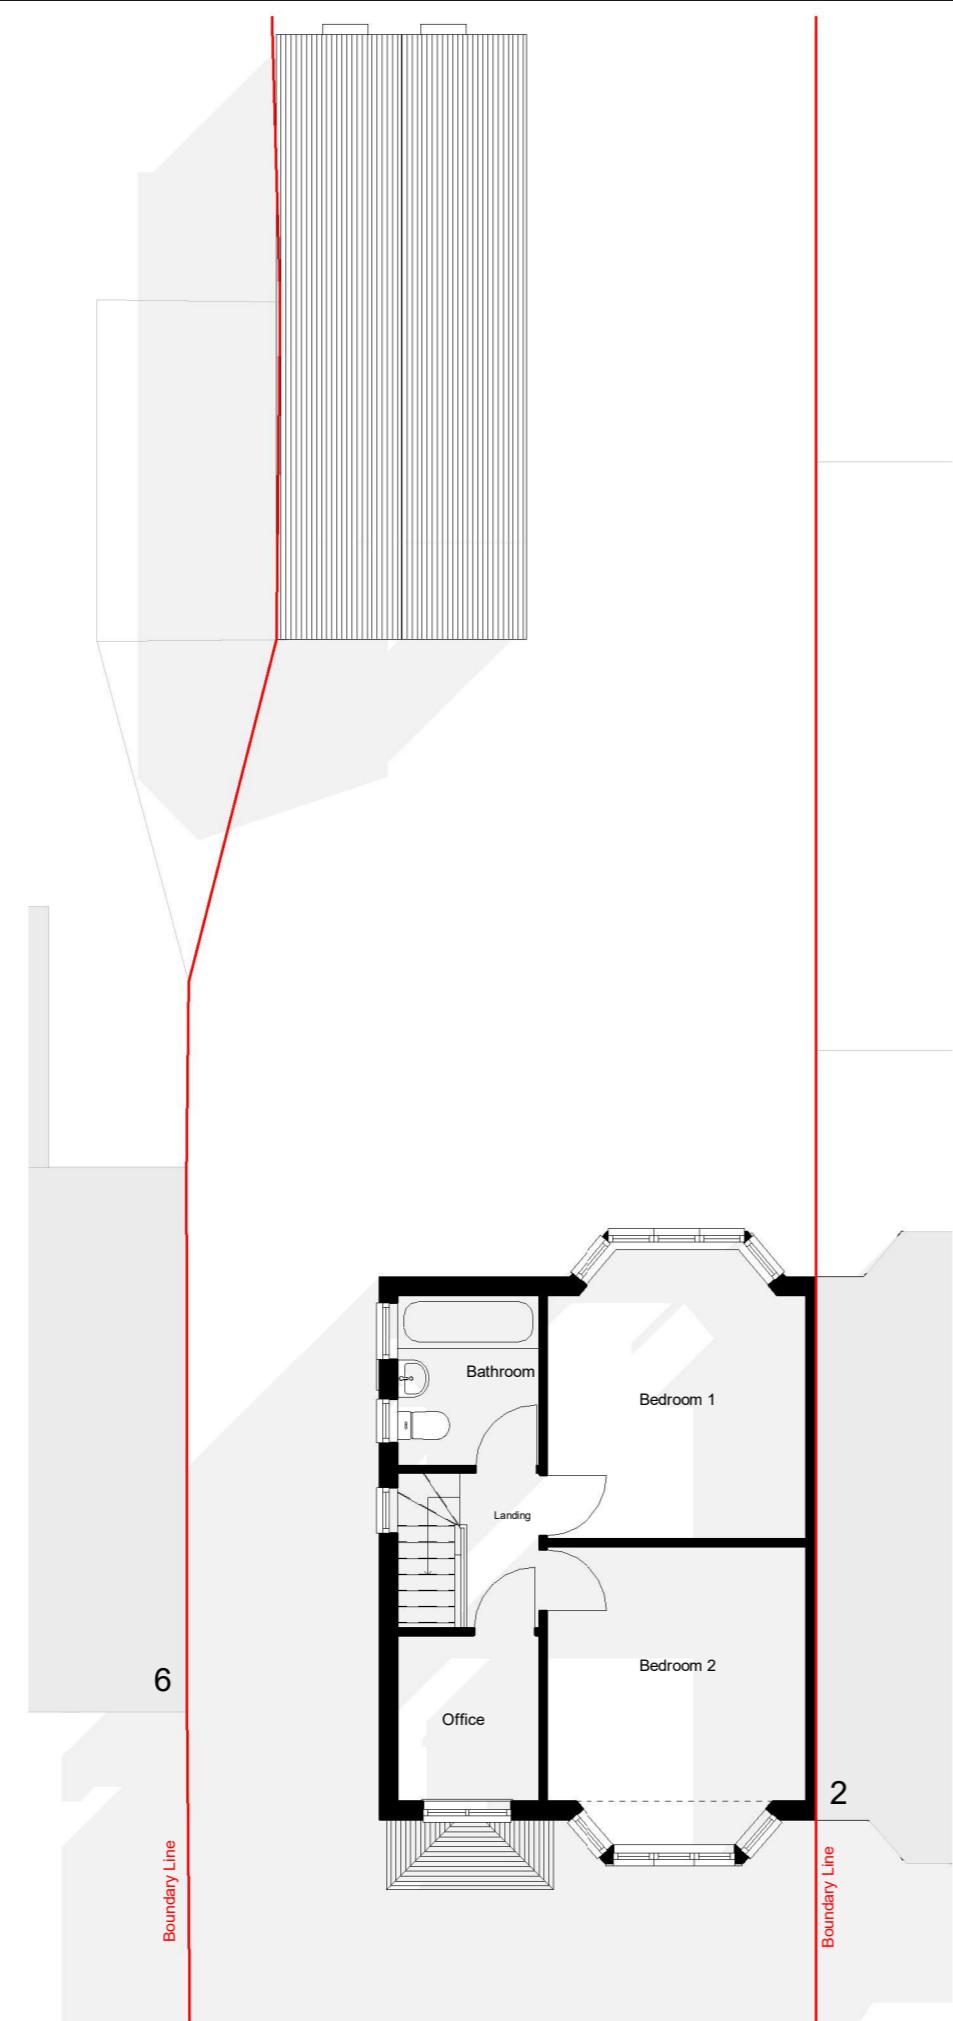


01 F.F Existing

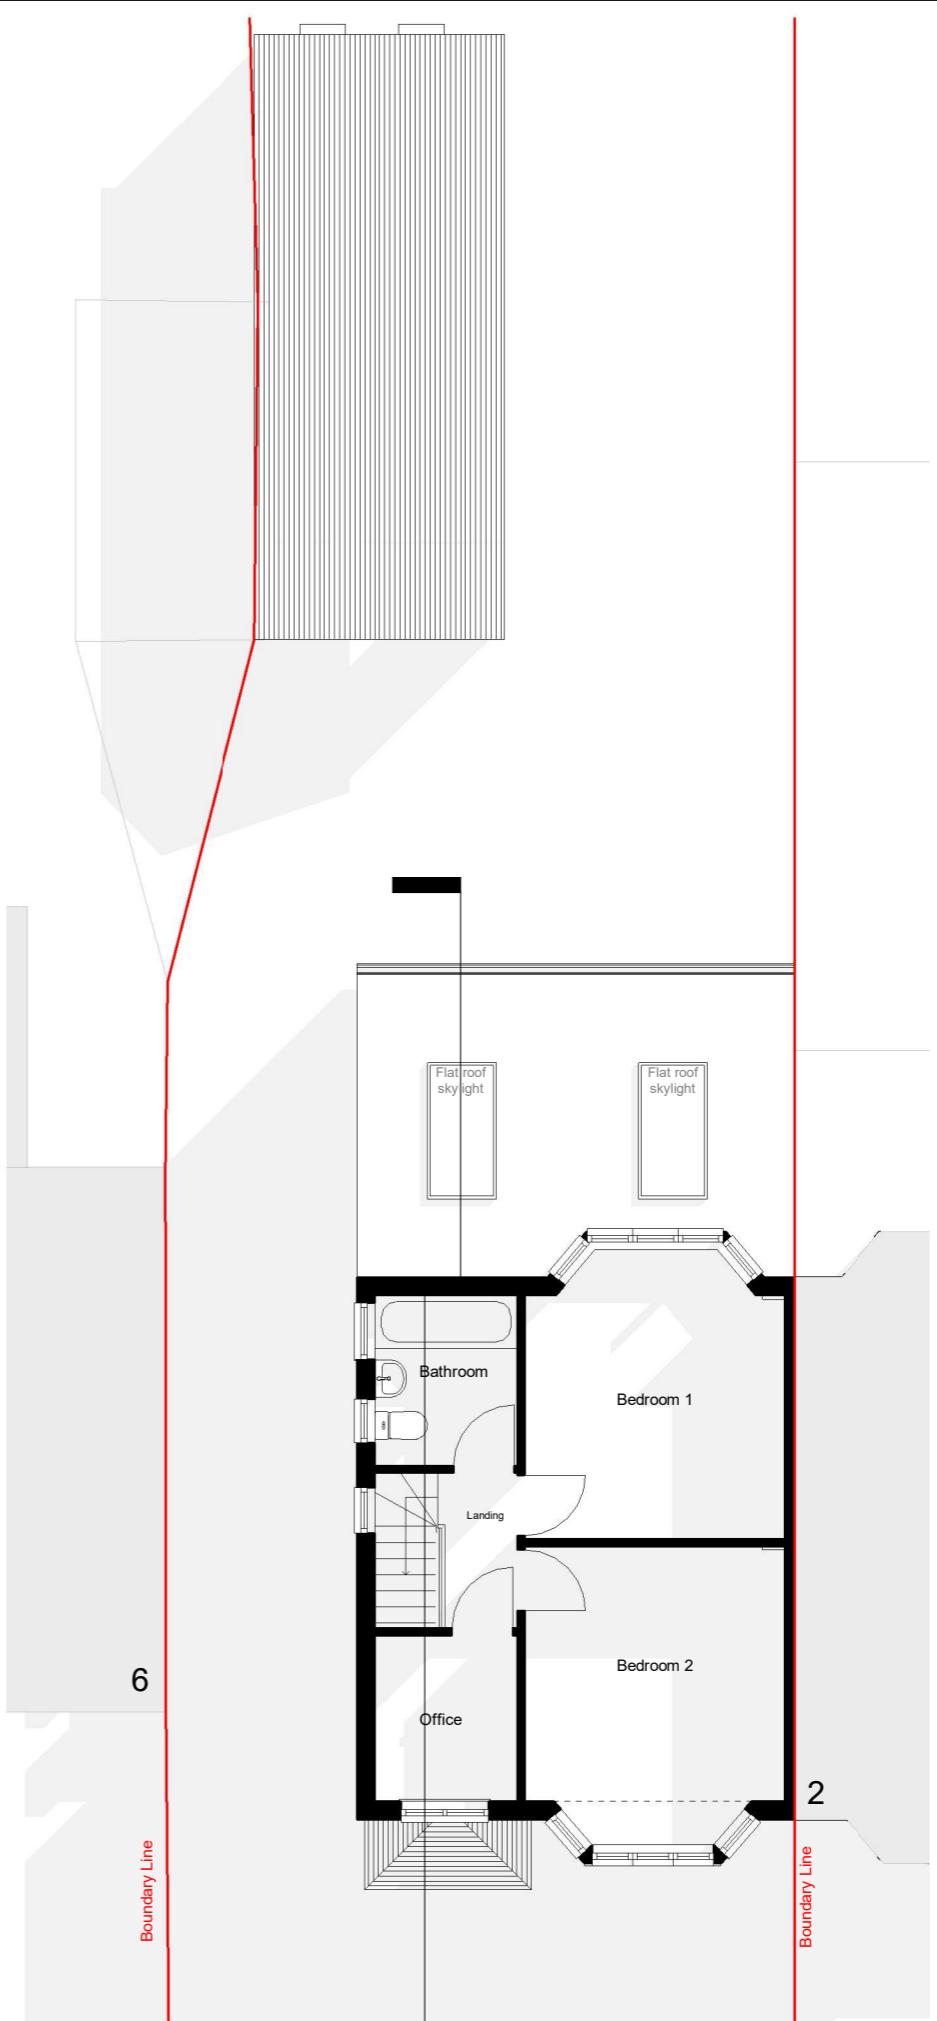

01 F.F Proposed

All dimensions are approximate only have been added for information purposes only. Dimensions should be checked prior to construction or manufacture

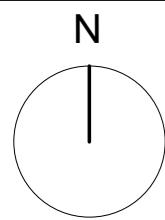

N

THE **MARKET** DESIGN & BUILD



A TRUE DESIGN & BUILD COMPANY



320 High Street
Harlington, Hayes,
Middlesex,
UB3 5DU

t:0203 432 5269

www.themarketdesignbuild.com
info@themarketdesignbuild.com

General Notes:

Copyright The Market Design & Build. No implied licence exists. This drawing should not be used to calculate areas for the purposes of valuation. Do not scale this drawing. All dimensions to be checked on the site by the contractor and such dimensions to be their responsibility. All work must comply with relevant British Standards and Building Regulations requirements. Drawing errors and omissions to be reported to the architect. To be read in conjunction with Architect's specification and other consultant information. All fixed furniture drawn is for guidance only. Refer to separate drawings and schedules.

Drawing Status:

PLANNING

Project Name
4 Waltham Avenue, Hayes, UB3 1TA

Clients Name
Imran Khan


Drawing Title Roof Plans

Description
Rear Extension

Scale
1:100@A3 Date
APRIL 2024 Drawn By
PS


Drawing Number
2300XX-PI -D 0005

Issue Date	Checked	Revision
11/01/2024	GT	1

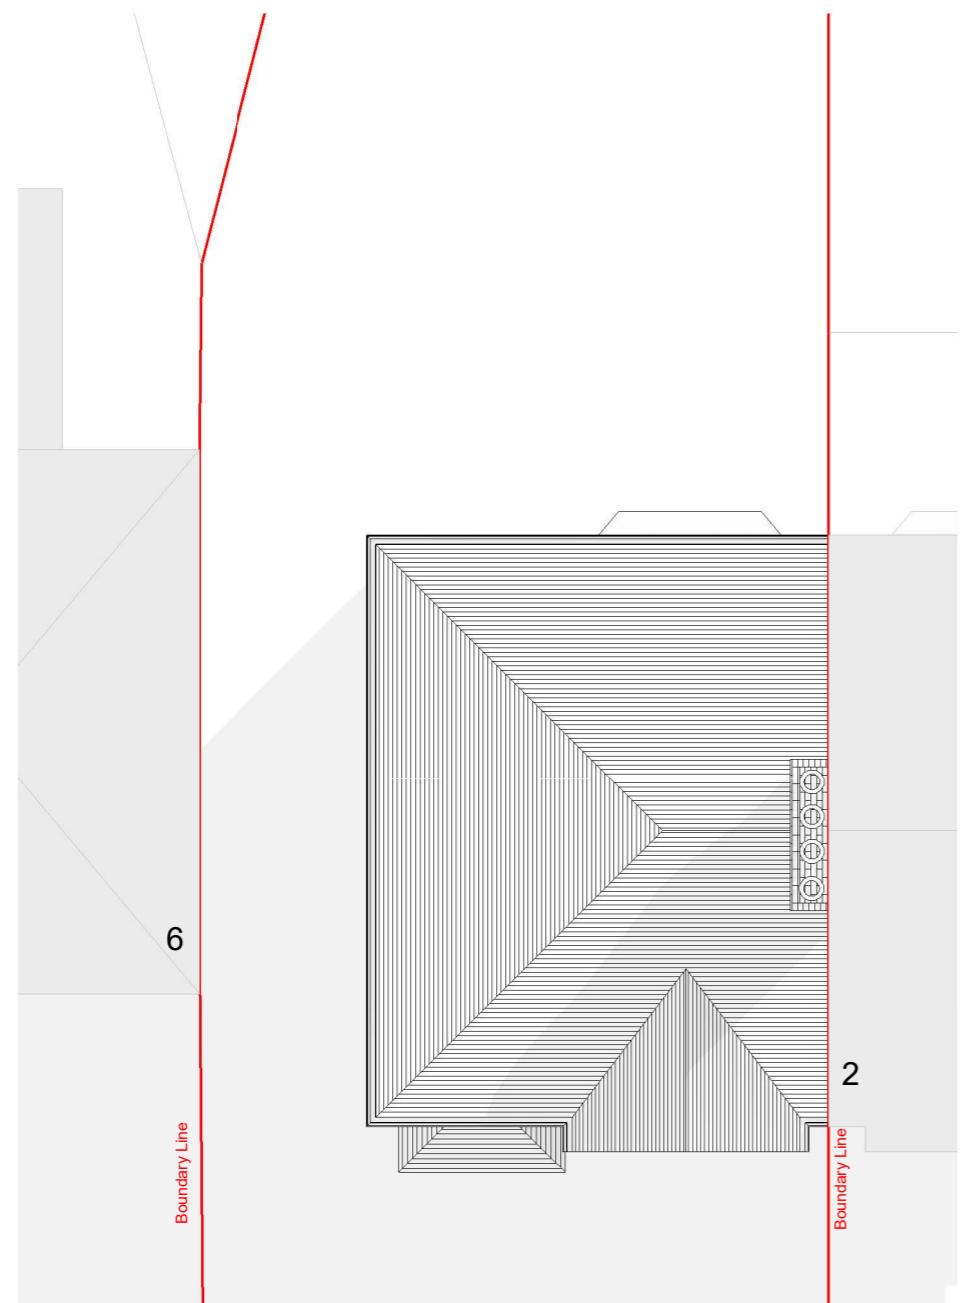

03 Roof Existing


1 : 10

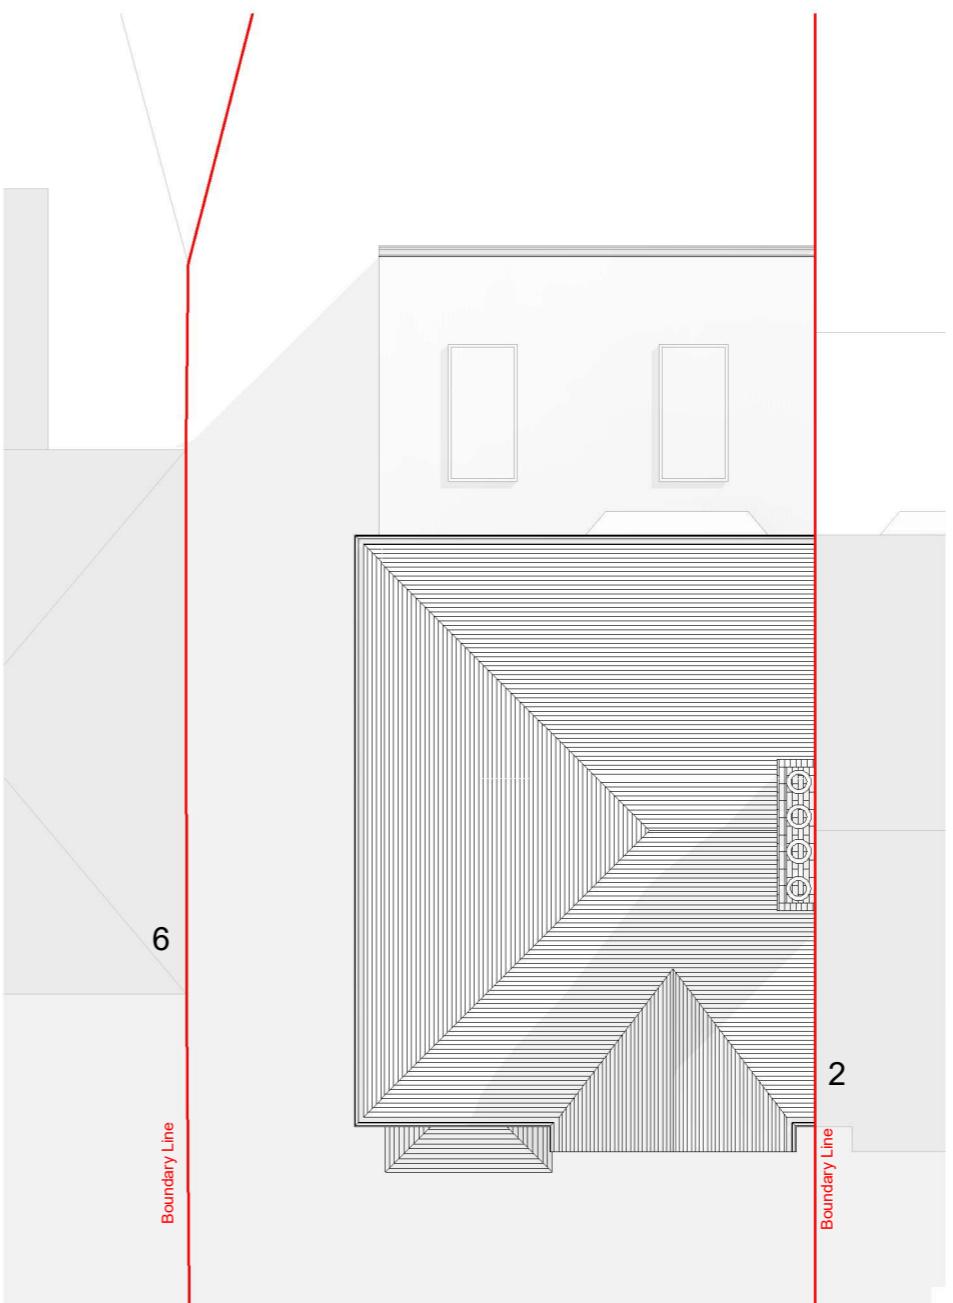


03 Roof Proposed

1 : 100

All dimensions are approximate only have been added for information purposes only. Dimensions should be checked prior to construction or manufacture

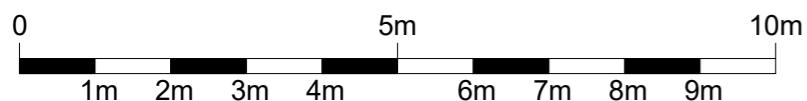

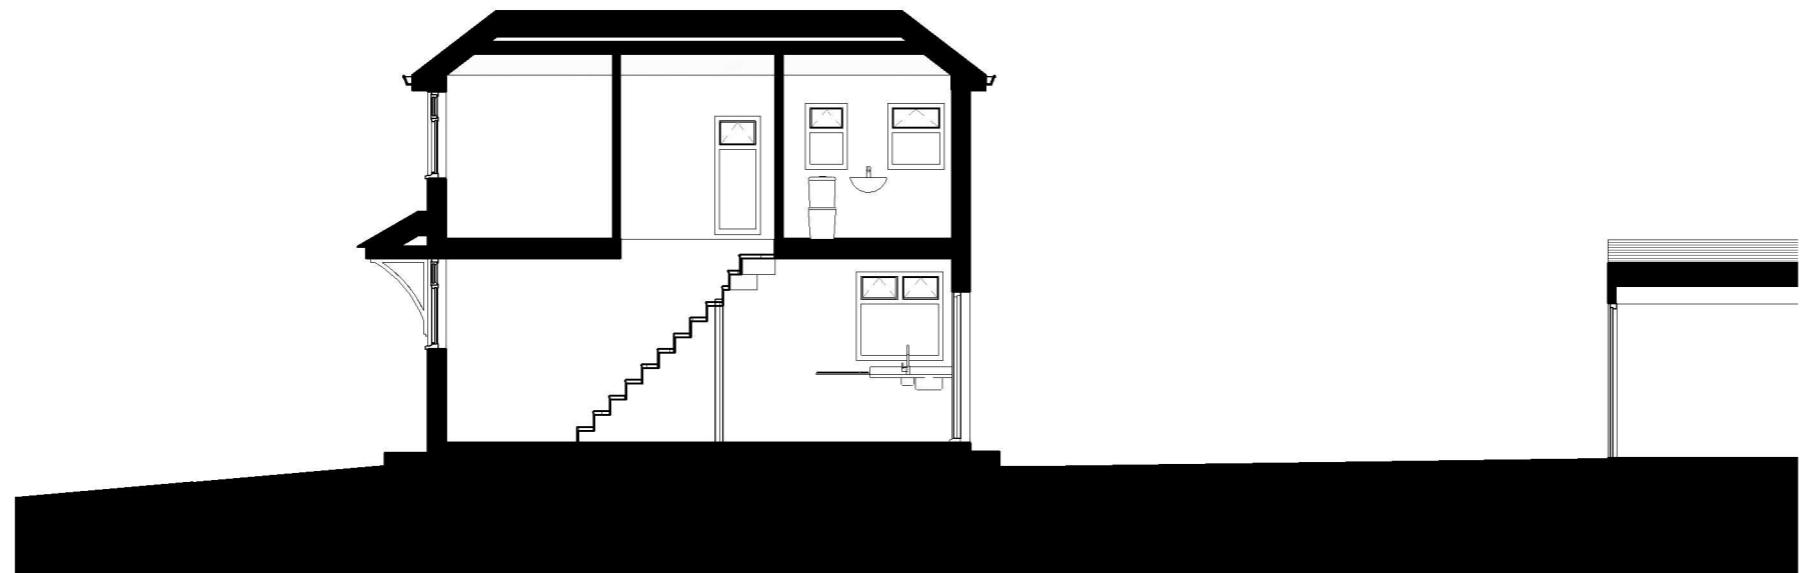

Section 1 - Existing


1 : 100

General Notes:

Copyright The Market Design & Build. No implied licence exists. This drawing should not be used to calculate areas for the purposes of valuation. Do not scale this drawing. All dimensions to be checked on the site by the contractor and such dimensions to be their responsibility. All work must comply with relevant British Standards and Building Regulations requirements. Drawing errors and omissions to be reported to the architect. To be read in conjunction with Architect's specification and other consultant information. All fixed furniture drawn is for guidance only. Refer to separate drawings and schedules.

Drawing Status:


PLANNING

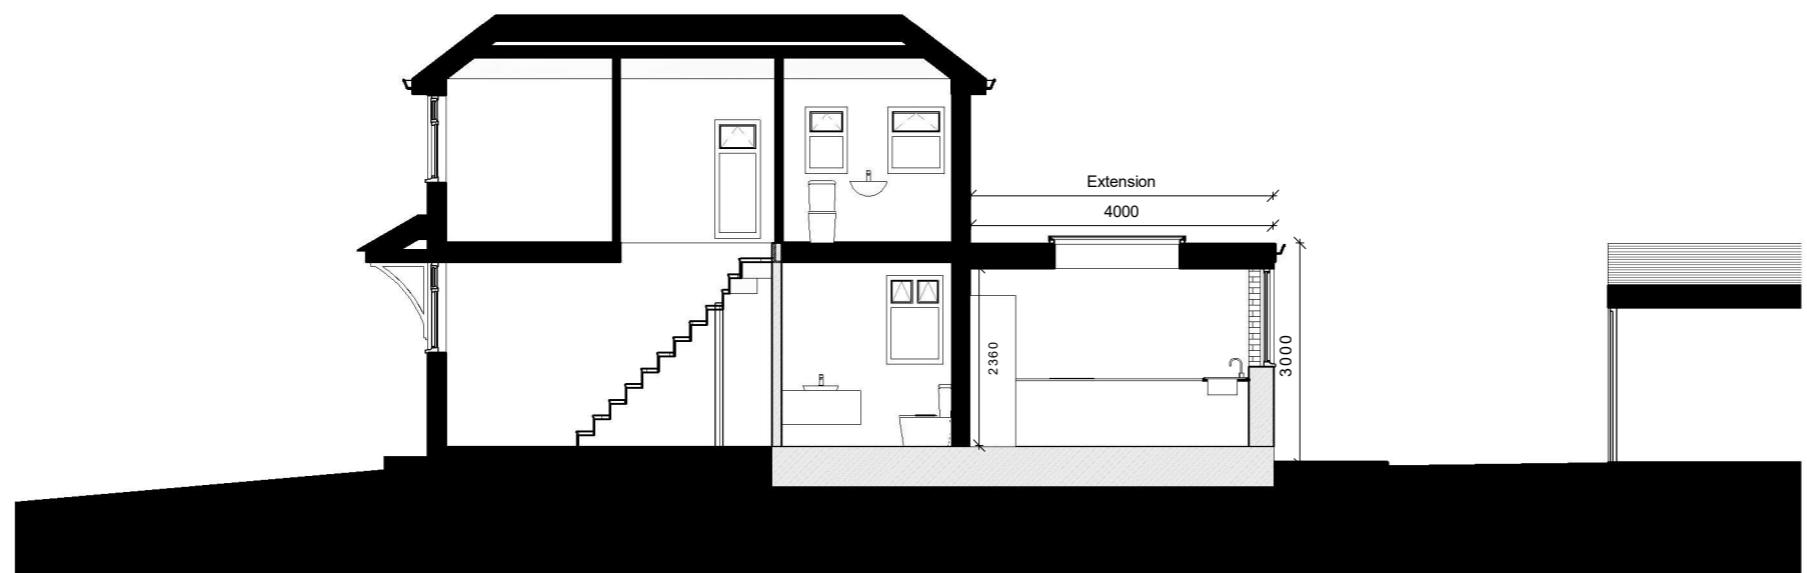

Section 1 - Proposed

1 : 100

All dimensions are approximate only have been added for information purposes only. Dimensions should be checked prior to construction or manufacture

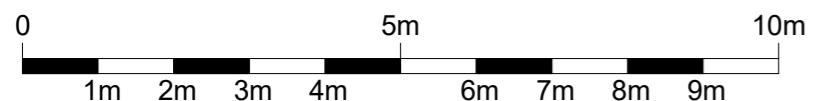

Project Name
4 Waltham Avenue, Hayes, UB3 1TA

Clients Name
Imran Khan

Drawing Title

Section 1

Description

Rear Extension

Scale
1:100@A3 Date
APRIL 2024 Drawn By
PS

Drawing Number
32000XX PL D 0006

2000X-1 L-B 0000

General Notes:

Copyright The Market Design & Build. No implied licence exists. This drawing should not be used to calculate areas for the purposes of valuation. Do not scale this drawing. All dimensions to be checked on the site by the contractor and such dimensions to be their responsibility. All work must comply with relevant British Standards and Building Regulations requirements. Drawing errors and omissions to be reported to the architect. To be read in conjunction with Architect's specification and other consultant information. All fixed furniture drawn is for guidance only. Refer to separate drawings and schedules.

Drawing Status:

PLANNING



Front elevation- Existing

1 : 100



Front elevation- Proposed

1 : 100


EXISTING

DEMOLITION

SITE BOUNDARY

All dimensions are approximate only have been added for information purposes only. Dimensions should be checked prior to construction or manufacture

**INDICATIVE STRUCTURE ABOVE
(REFER TO SE INFORMATION)**

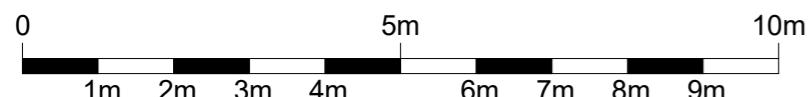

Project Name
4 Waltham Avenue, Hayes, UB3 1TA

Clients Name
Imran Khan

Drawing Title
Front Elevation

Description
Rear Extension

Scale
1:100@A3 Date
APRIL 2024 Drawn By
PS

Drawing Number
2300XX-PL-D 0008

Issue Date
11/04/2024 Checked
GT Revision
1




Rear elevation - Existing

1 : 100

The legend consists of four entries, each with a colored square and text: a solid black square for 'EXISTING', a dashed red square for 'DEMOLITION', a solid red square for 'SITE BOUNDARY', and a dashed green line for 'INDICATIVE STRUCTURE ABOVE (REFER TO SEE INFORMATION)'.

All dimensions are approximate only have been added for information purposes only. Dimensions should be checked prior to construction or manufacture

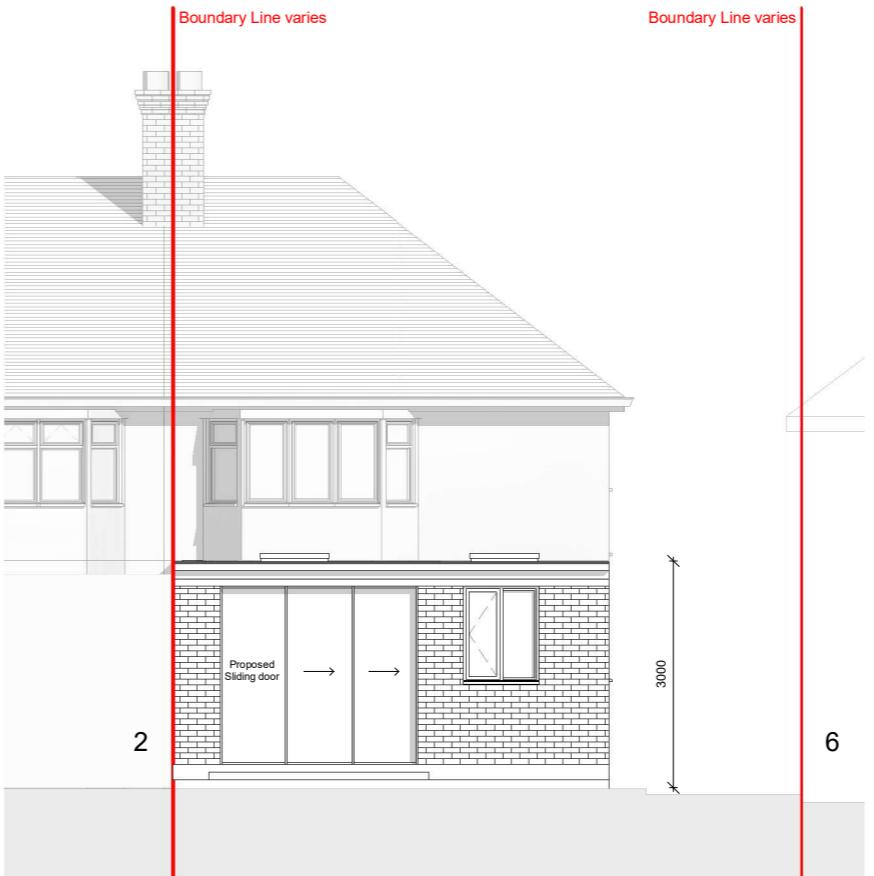

Rear elevation - Proposed

1 : 100

Project Name
4 Waltham Avenue, Hayes, UB3 1TA

Clients Name
Imran Khan


Drawing Title
Bear Elevation

Description
Rear Extension

Scale Date Drawn By
1:100@A3 APRIL 2024 PS


Drawing Number

2500XX-1 L-D 0003

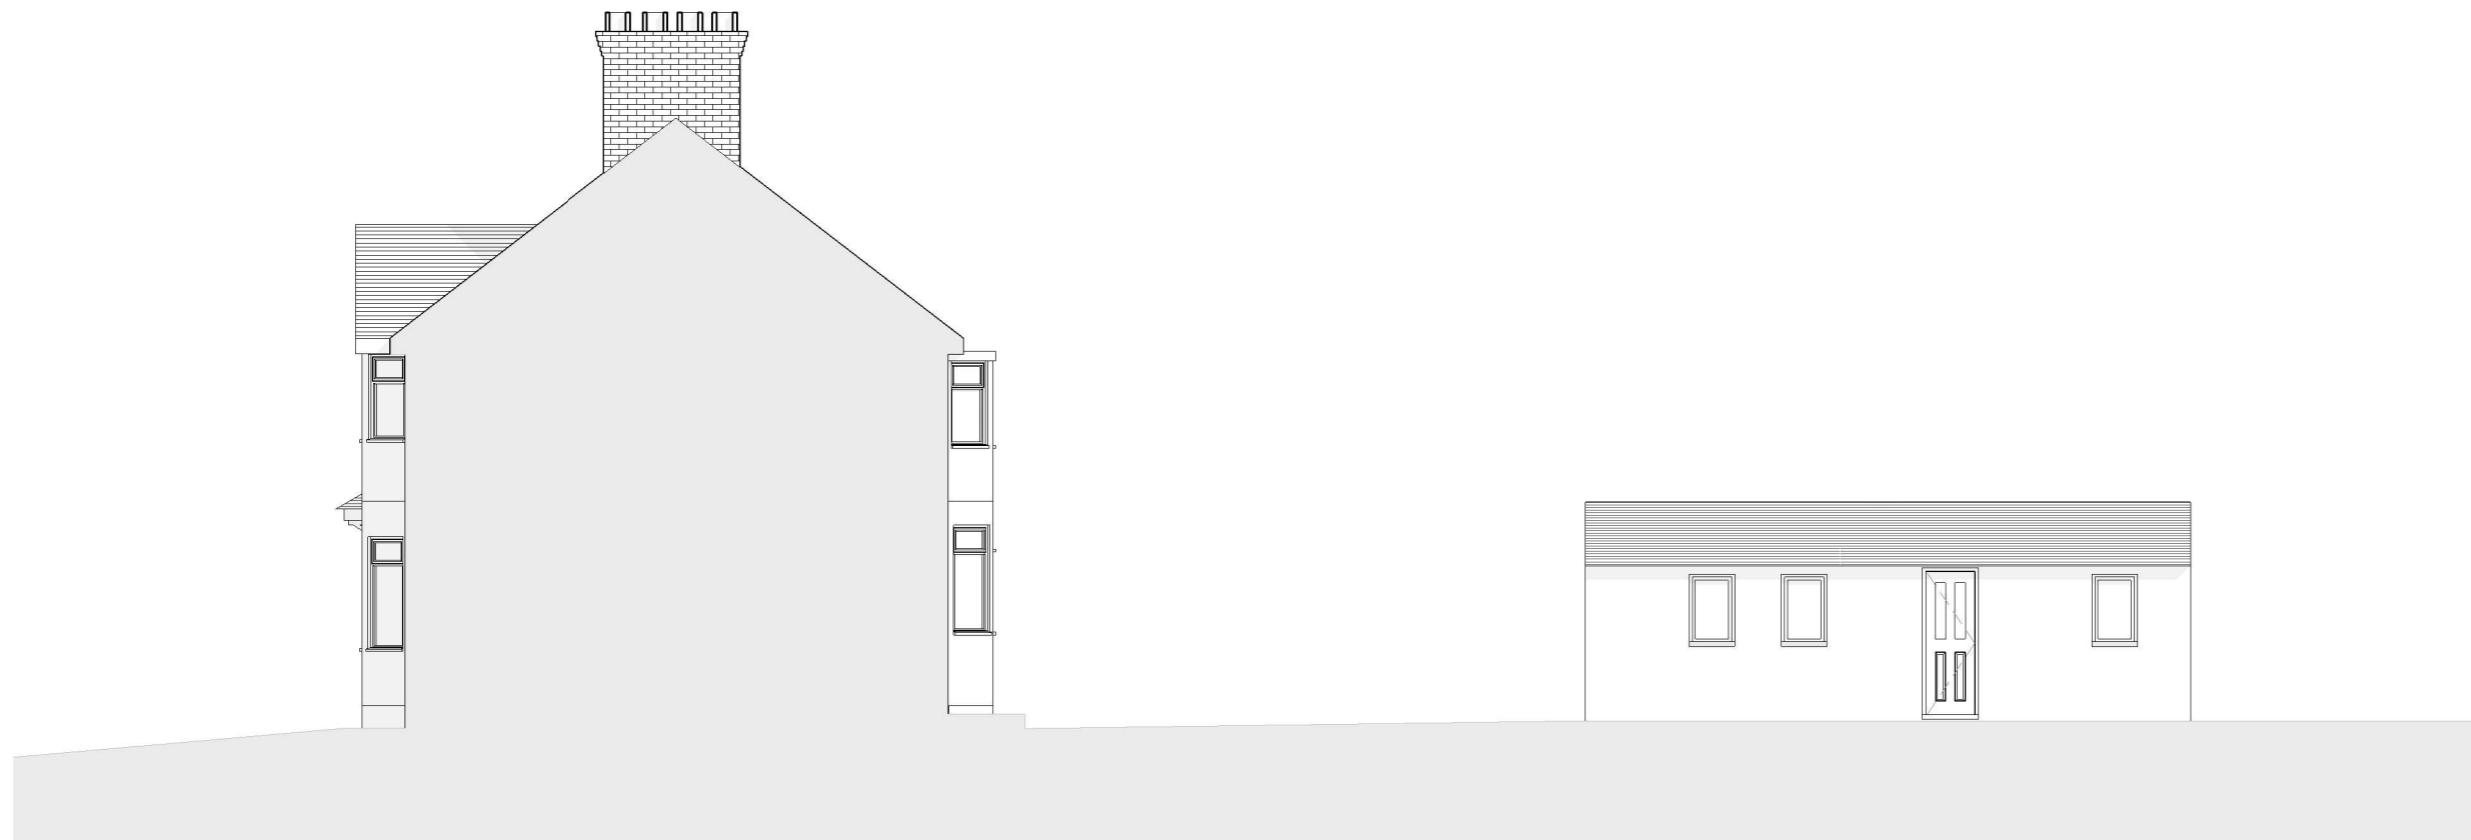

Side elevation 1 - Existing


1 : 100

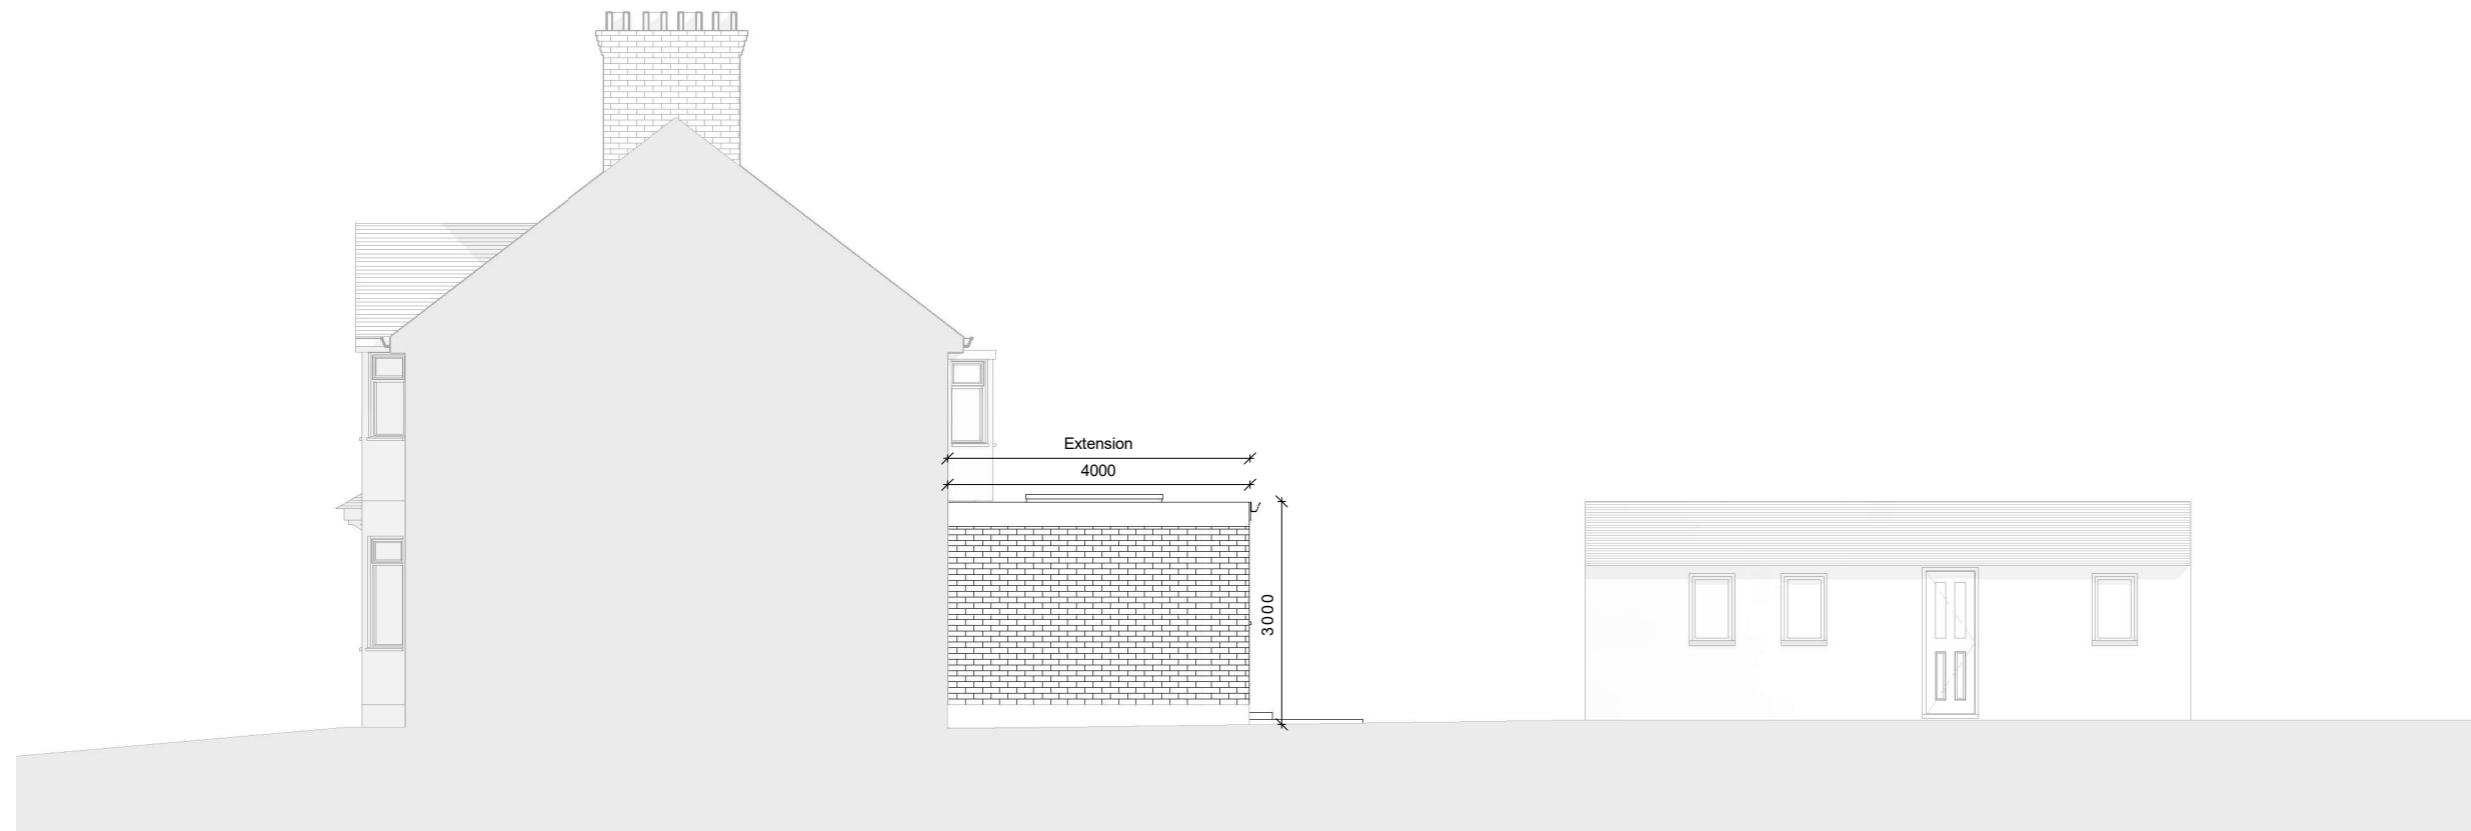

Side elevation 1 - Proposed

1 : 100

All dimensions are approximate only have been added for information purposes only. Dimensions should be checked prior to construction or manufacture

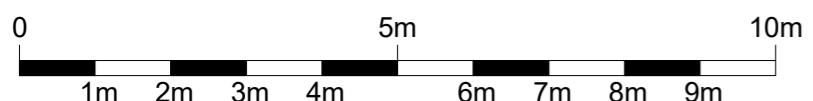

General Notes:

Copyright The Market Design & Build. No implied licence exists. This drawing should not be used to calculate areas for the purposes of valuation. Do not scale this drawing. All dimensions to be checked on the site by the contractor and such dimensions to be their responsibility. All work must comply with relevant British Standards and Building Regulations requirements. Drawing errors and omissions to be reported to the architect. To be read in conjunction with Architect's specification and other consultant information. All fixed furniture drawn is for guidance only. Refer to separate drawings and schedules.

Drawing Status:

PLANNING

Project Name
4 Waltham Avenue, Hayes, UB3 1TA

Clients Name
Imran Khan

Drawing Title
Side Elevation 1

Description

Rear Extension

Scale 1:100@A3	Date APRIL 2024	Drawn By PS
Drawing Number 2300XX-PL-D 0010		
Issue Date 11/04/2024	Checked GT	Revision 1

General Notes:

Copyright The Market Design & Build. No implied licence exists. This drawing should not be used to calculate areas for the purposes of valuation. Do not scale this drawing. All dimensions to be checked on the site by the contractor and such dimensions to be their responsibility. All work must comply with relevant British Standards and Building Regulations requirements. Drawing errors and omissions to be reported to the architect. To be read in conjunction with Architect's specification and other consultant information. All fixed furniture drawn is for guidance only. Refer to separate drawings and schedules.

Drawing Status:

PLANNING

Project Name
4 Waltham Avenue, Hayes, UB3 1TA

Clients Name
Imran Khan

Drawing Title
Side Elevation 2


Description

Rear Extension

Scale 1:100@A3	Date APRIL 2024	Drawn By PS
Drawing Number 2300XX-PL-D 0011		
Issue Date 11/04/2024	Checked GT	Revision 1

Side elevation 2 - Existing

: 100

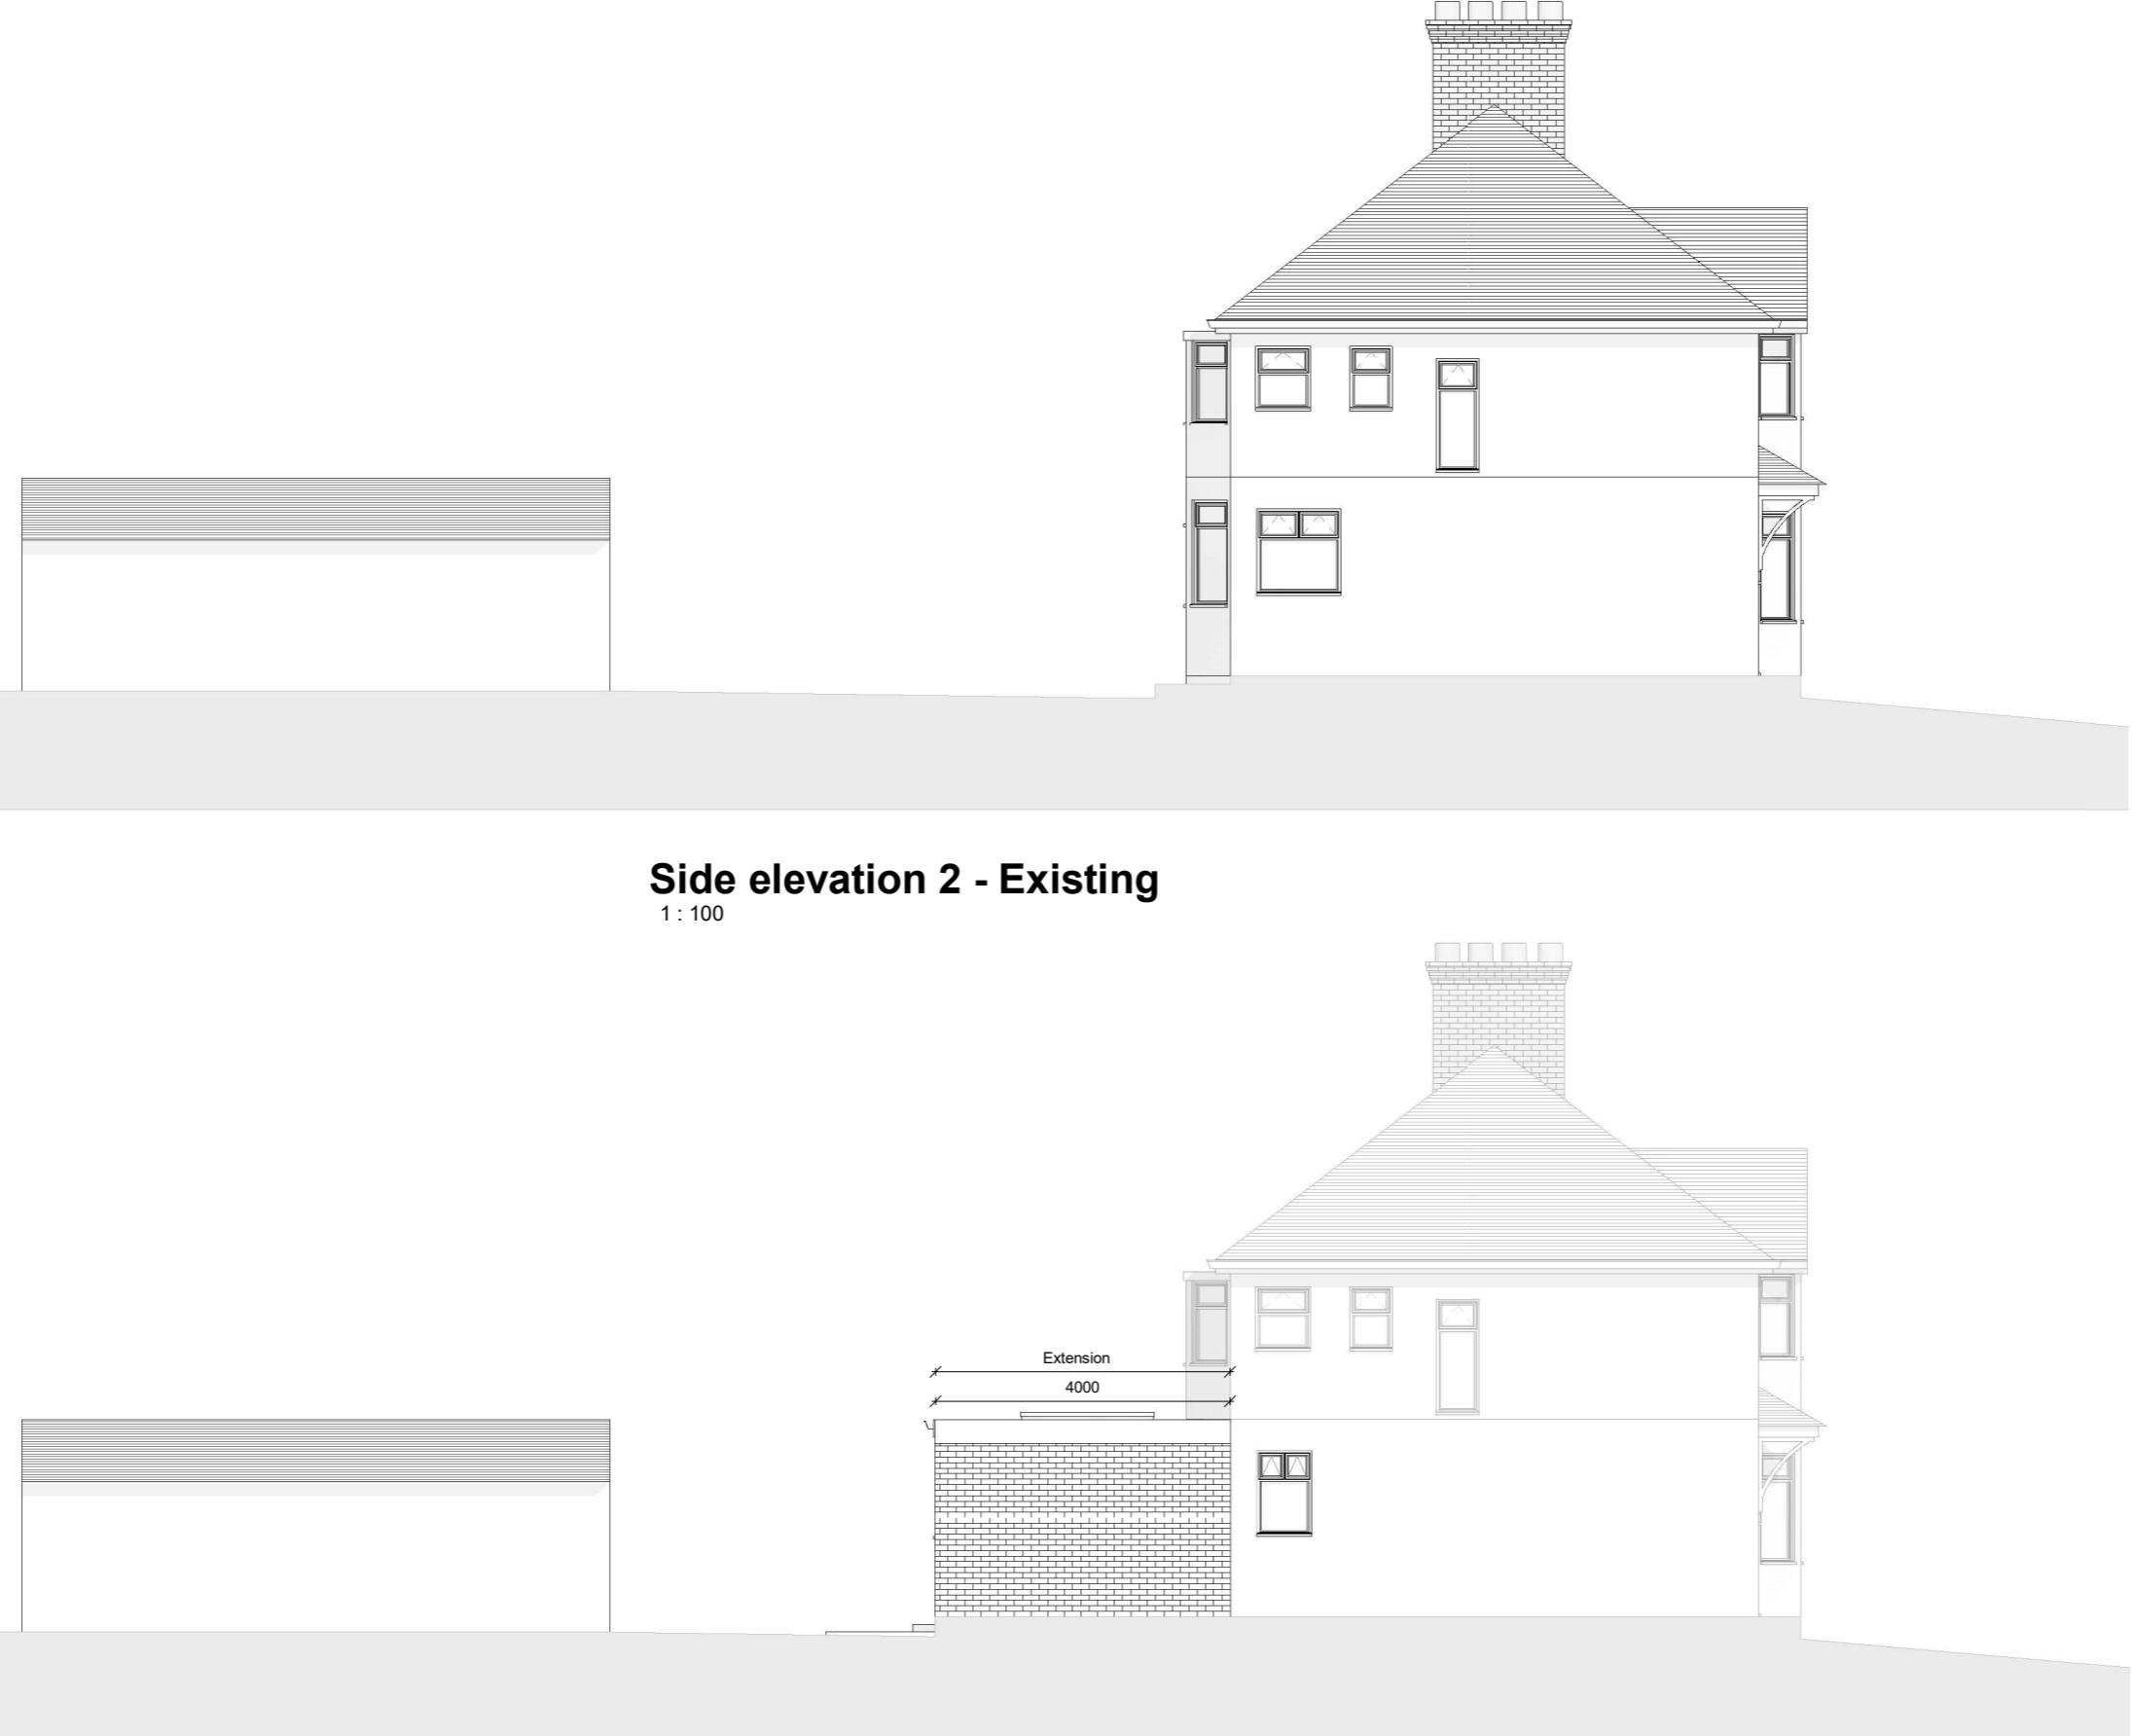

All dimensions are approximate only have been added for information purposes only. Dimensions should be checked prior to construction or manufacture



Side elevation 2 - Proposed

1 : 100

