

THE **MARKET** DESIGN & BUILD



A TRUE DESIGN & BUILD COMPANY

320 High Street
Harlington, Hayes,
Middlesex,
UB3 5DU



1-800-422-7222

1. *What is the relationship between the two concepts of the self?*

www.themarketdesignbuild.com
info@themarketdesignbuild.com

General Notes:

Copyright The Market Design & Build. No implied licence exists. This drawing should not be used to calculate areas for the purposes of valuation. Do not scale this drawing. All dimensions to be checked on the site by the contractor and such dimensions to be their responsibility. All work must comply with relevant British Standards and Building Regulations requirements. Drawing errors and omissions to be reported to the architect. To be read in conjunction with Architect's specification and other consultant information. All fixed furniture drawn is for guidance only. Refer to separate drawings and schedules.

Drawing Status:

PLANNING

Project Name
4 Waltham Avenue, Hayes, UB3 1TA

Clients Name
Imran Khan

Drawing Title Block Plan

Description

New porch and Outbuilding

Scale 1:5000000	Date APRIL 2024	Drawn By PC
--------------------	--------------------	----------------

Drawing Number


2300XX-PL-D 0001

Block plan - Existing



1:50

Block plan - Proposed

1:500

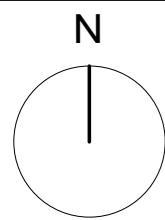

N

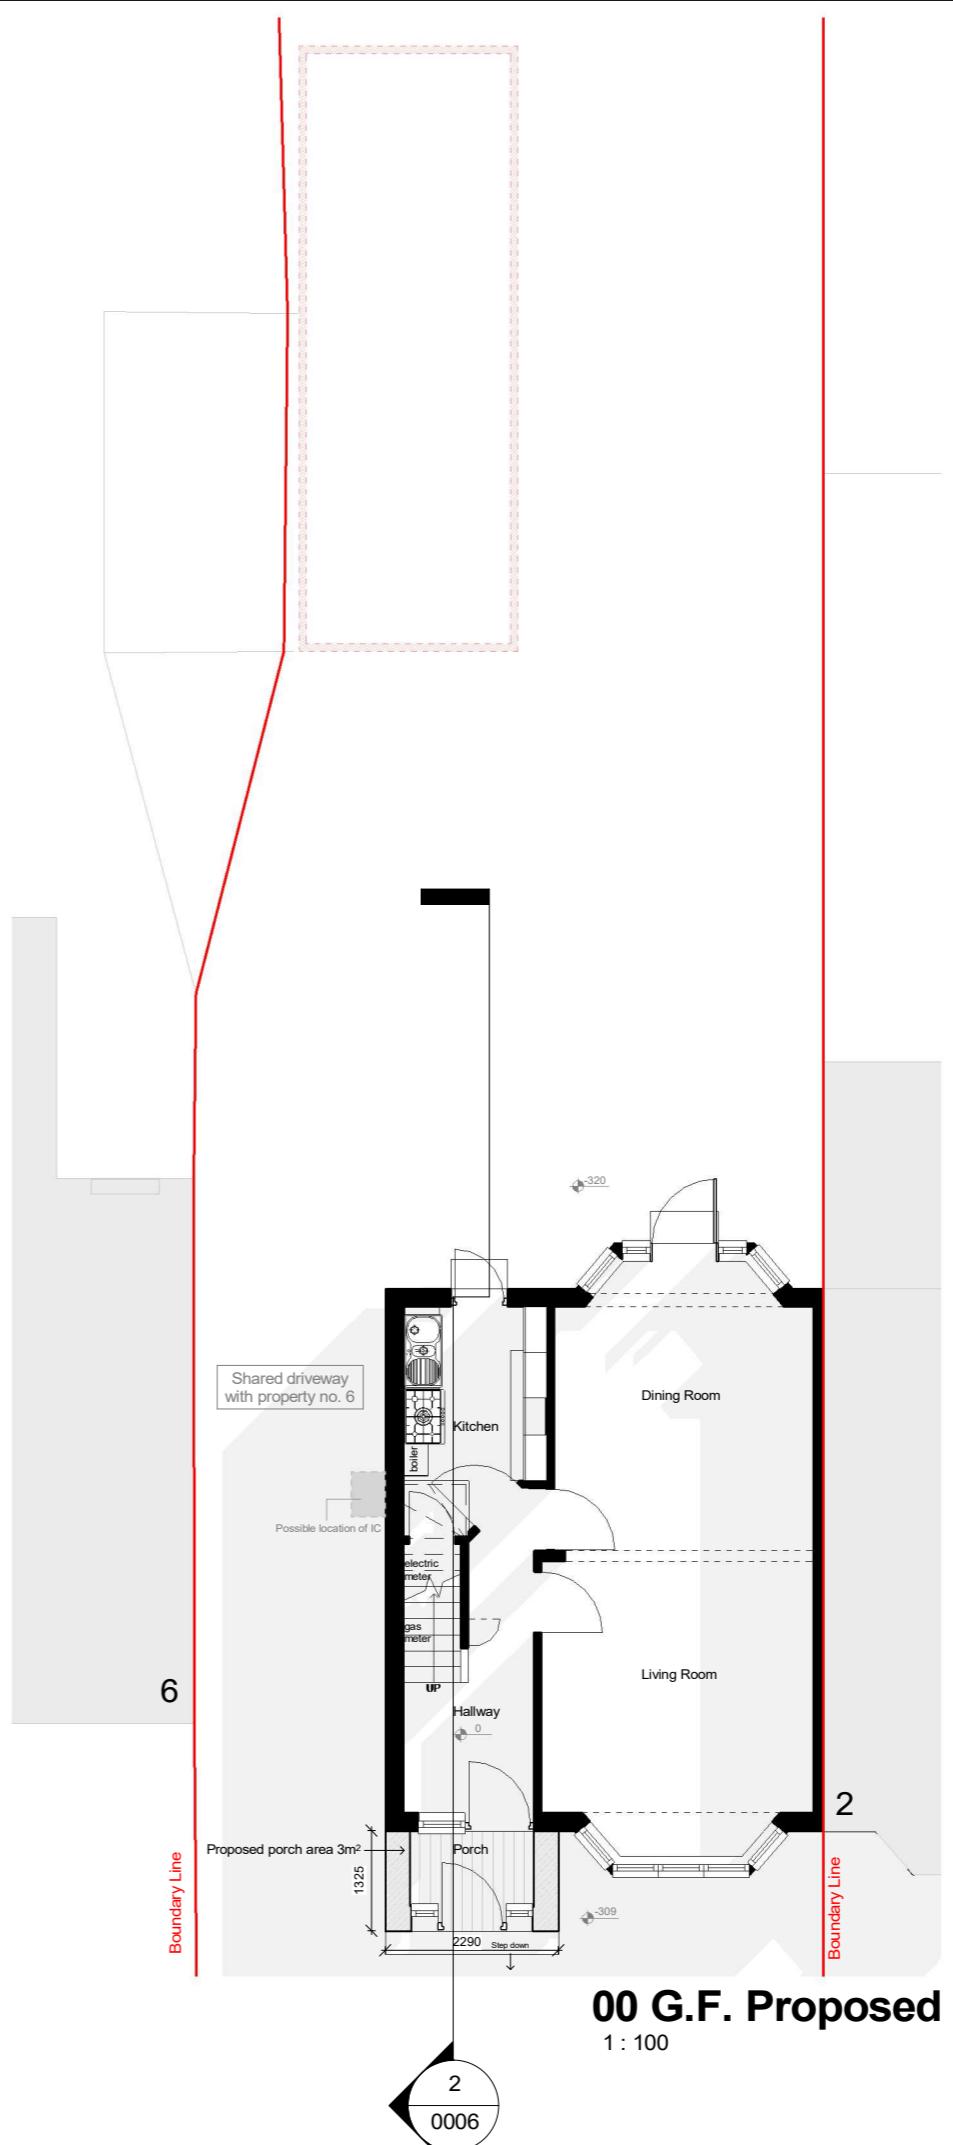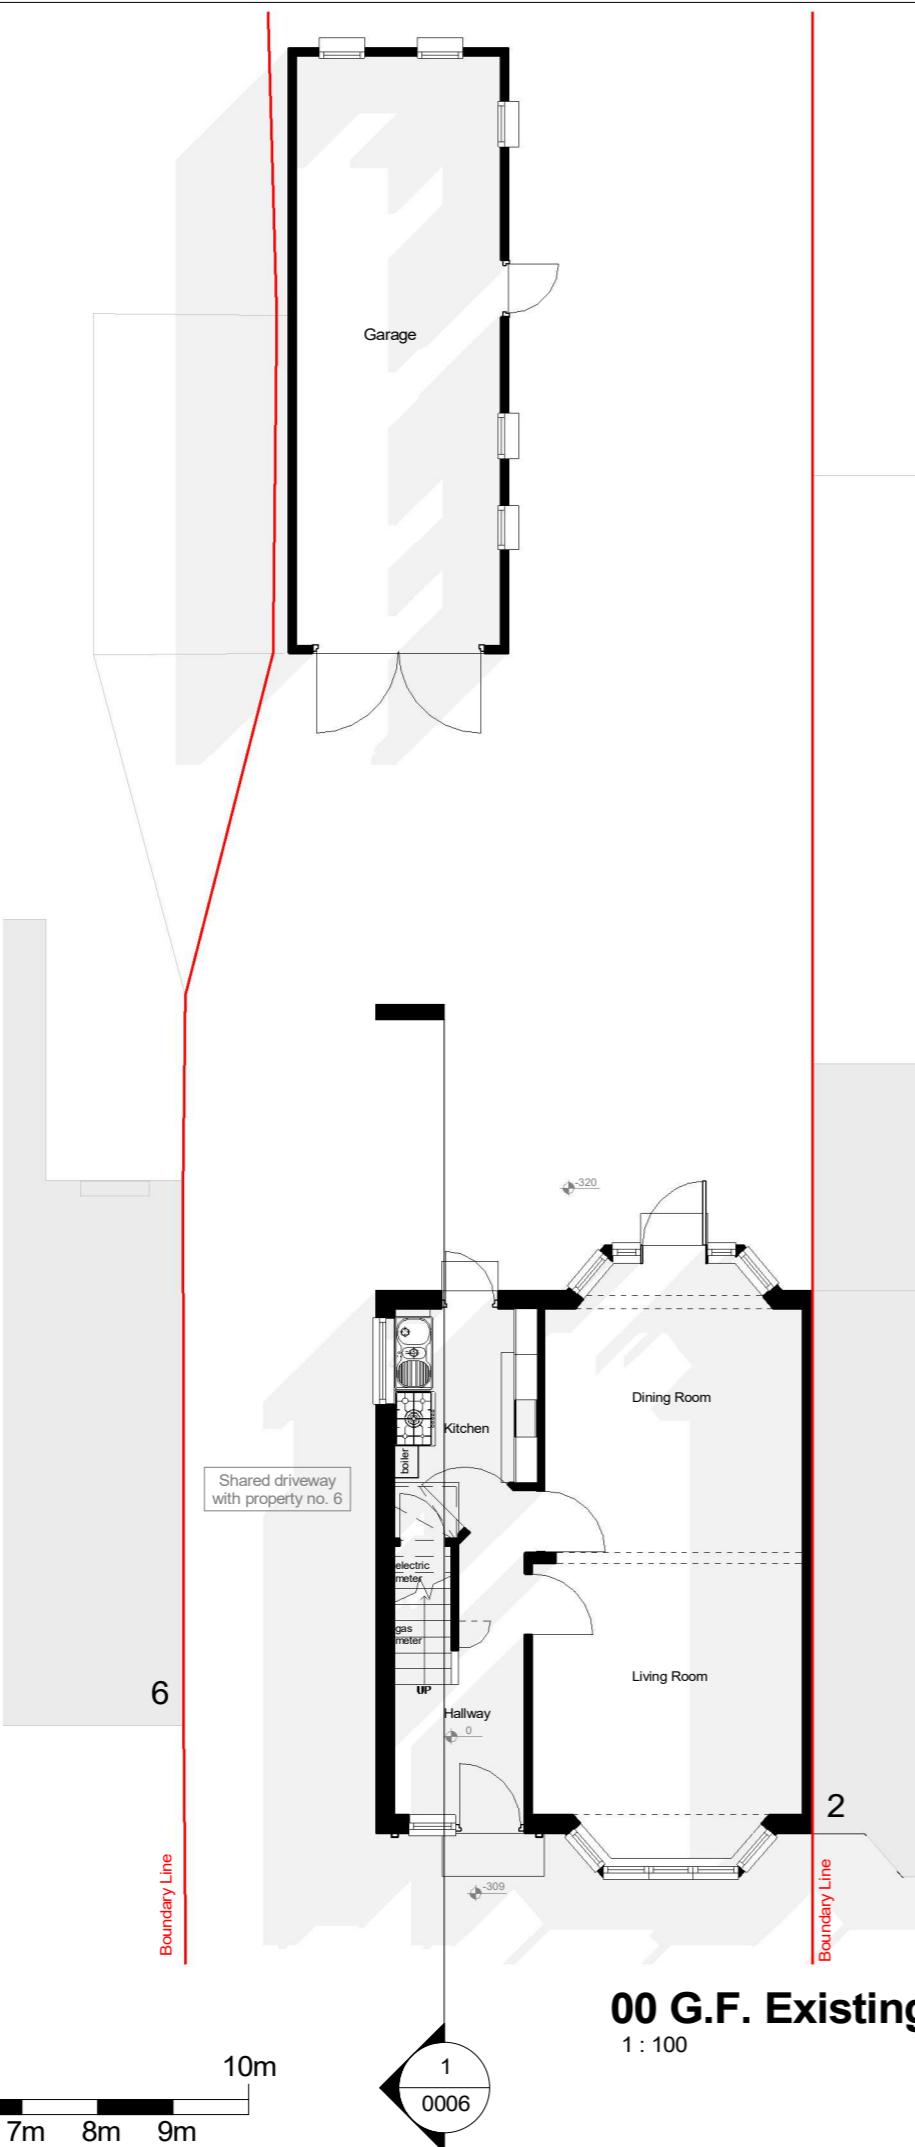

THE **MARKET** DESIGN & BUILD



A TRUE DESIGN & BUILD COMPANY

320 High Street

20 High Street
Harlington, Hayes,
Middlesex,
UB3 5DU

RIBA 

20 High Street
Harlington, Hayes,
Middlesex,
UB3 5DU

0203 432 5269

www.themarketdesignbuild.com
info@themarketdesignbuild.com

General Notes:

Copyright The Market Design & Build. No implied licence exists. This drawing should not be used to calculate areas for the purposes of valuation. Do not scale this drawing. All dimensions to be checked on the site by the contractor and such dimensions to be their responsibility. All work must comply with relevant British Standards and Building Regulations requirements. Drawing errors and omissions to be reported to the architect. To be read in conjunction with Architect's specification and other consultant information. All fixed furniture drawn is for guidance only. Refer to separate drawings and schedules.

Drawing Status:

PLANNING


Project Name
Waltham Avenue, Hayes, UB3 1TA

Patients Name
Anran Khan

Drawing Title Ground Floor

new porch and Outbuilding

Scale 100@A3	Date APRIL 2024	Drawn By PS
Drawing Number 300XX-PL-D 0002		
Issue Date 1/04/2024	Checked GT	Revision 1

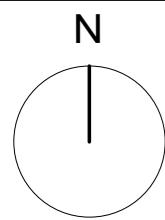

THE **MARKET** DESIGN & BUILD



A TRUE DESIGN & BUILD COMPANY

320 High Street

0 High Street
Brentford, Hayes,
Middlesex,
TW3 5DU

203 432 5269

www.themarketdesignbuild.com
info@themarketdesignbuild.com

General Notes:

Copyright The Market Design & Build. No implied licence exists. This drawing should not be used to calculate areas for the purposes of valuation. Do not scale this drawing. All dimensions to be checked on the site by the contractor and such dimensions to be their responsibility. All work must comply with relevant British Standards and Building Regulations requirements. Drawing errors and omissions to be reported to the architect. To be read in conjunction with Architect's specification and other consultant information. All fixed furniture drawn is for guidance only. Refer to separate drawings and schedules.

Drawing Status:

PLANNING

Project Name
4 Waltham Avenue, Hayes, UB3 1TA

Clients Name
Imran Khan



Drawing Title
First Floor


Description
New porch and Outbuilding

Scale
1:100@A3 Date
APRIL 2024 Drawn By
PS

Drawing Number
2300XX-PI -D 0003

Issue Date	Checked	Revision
11/04/2024	GT	1

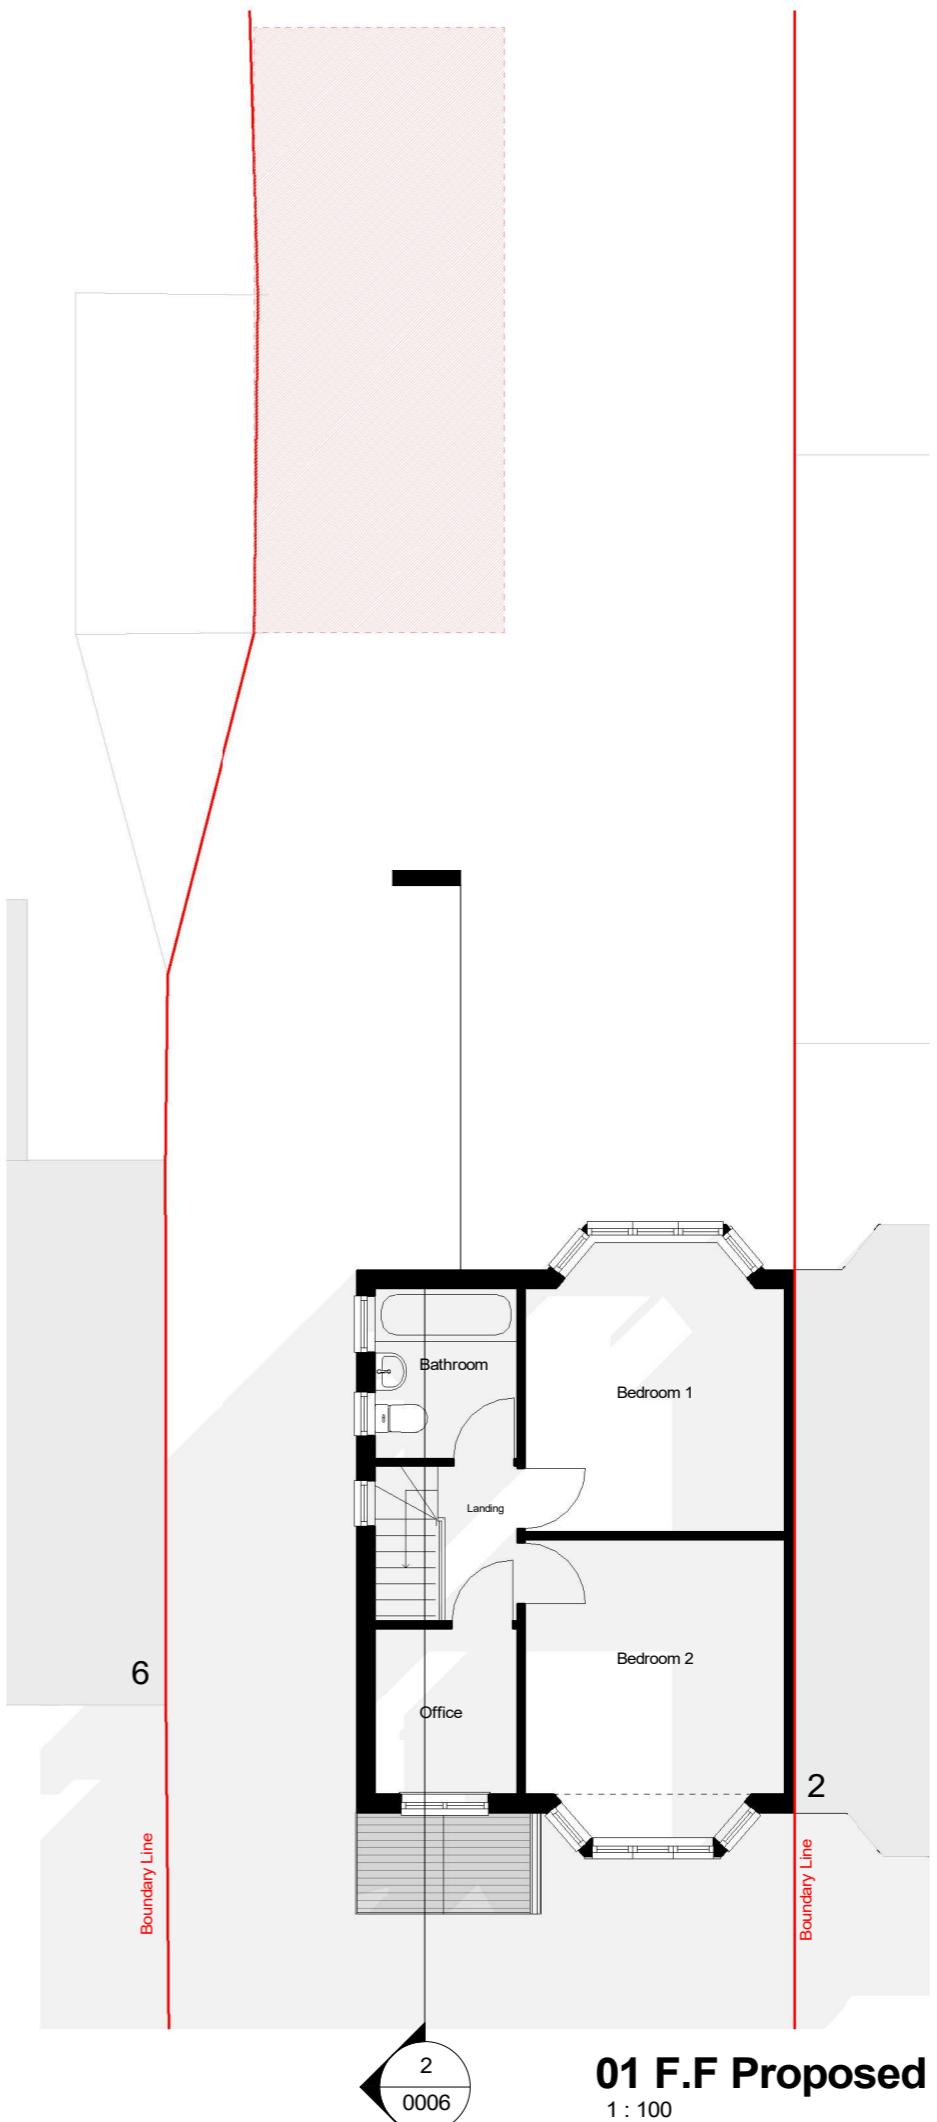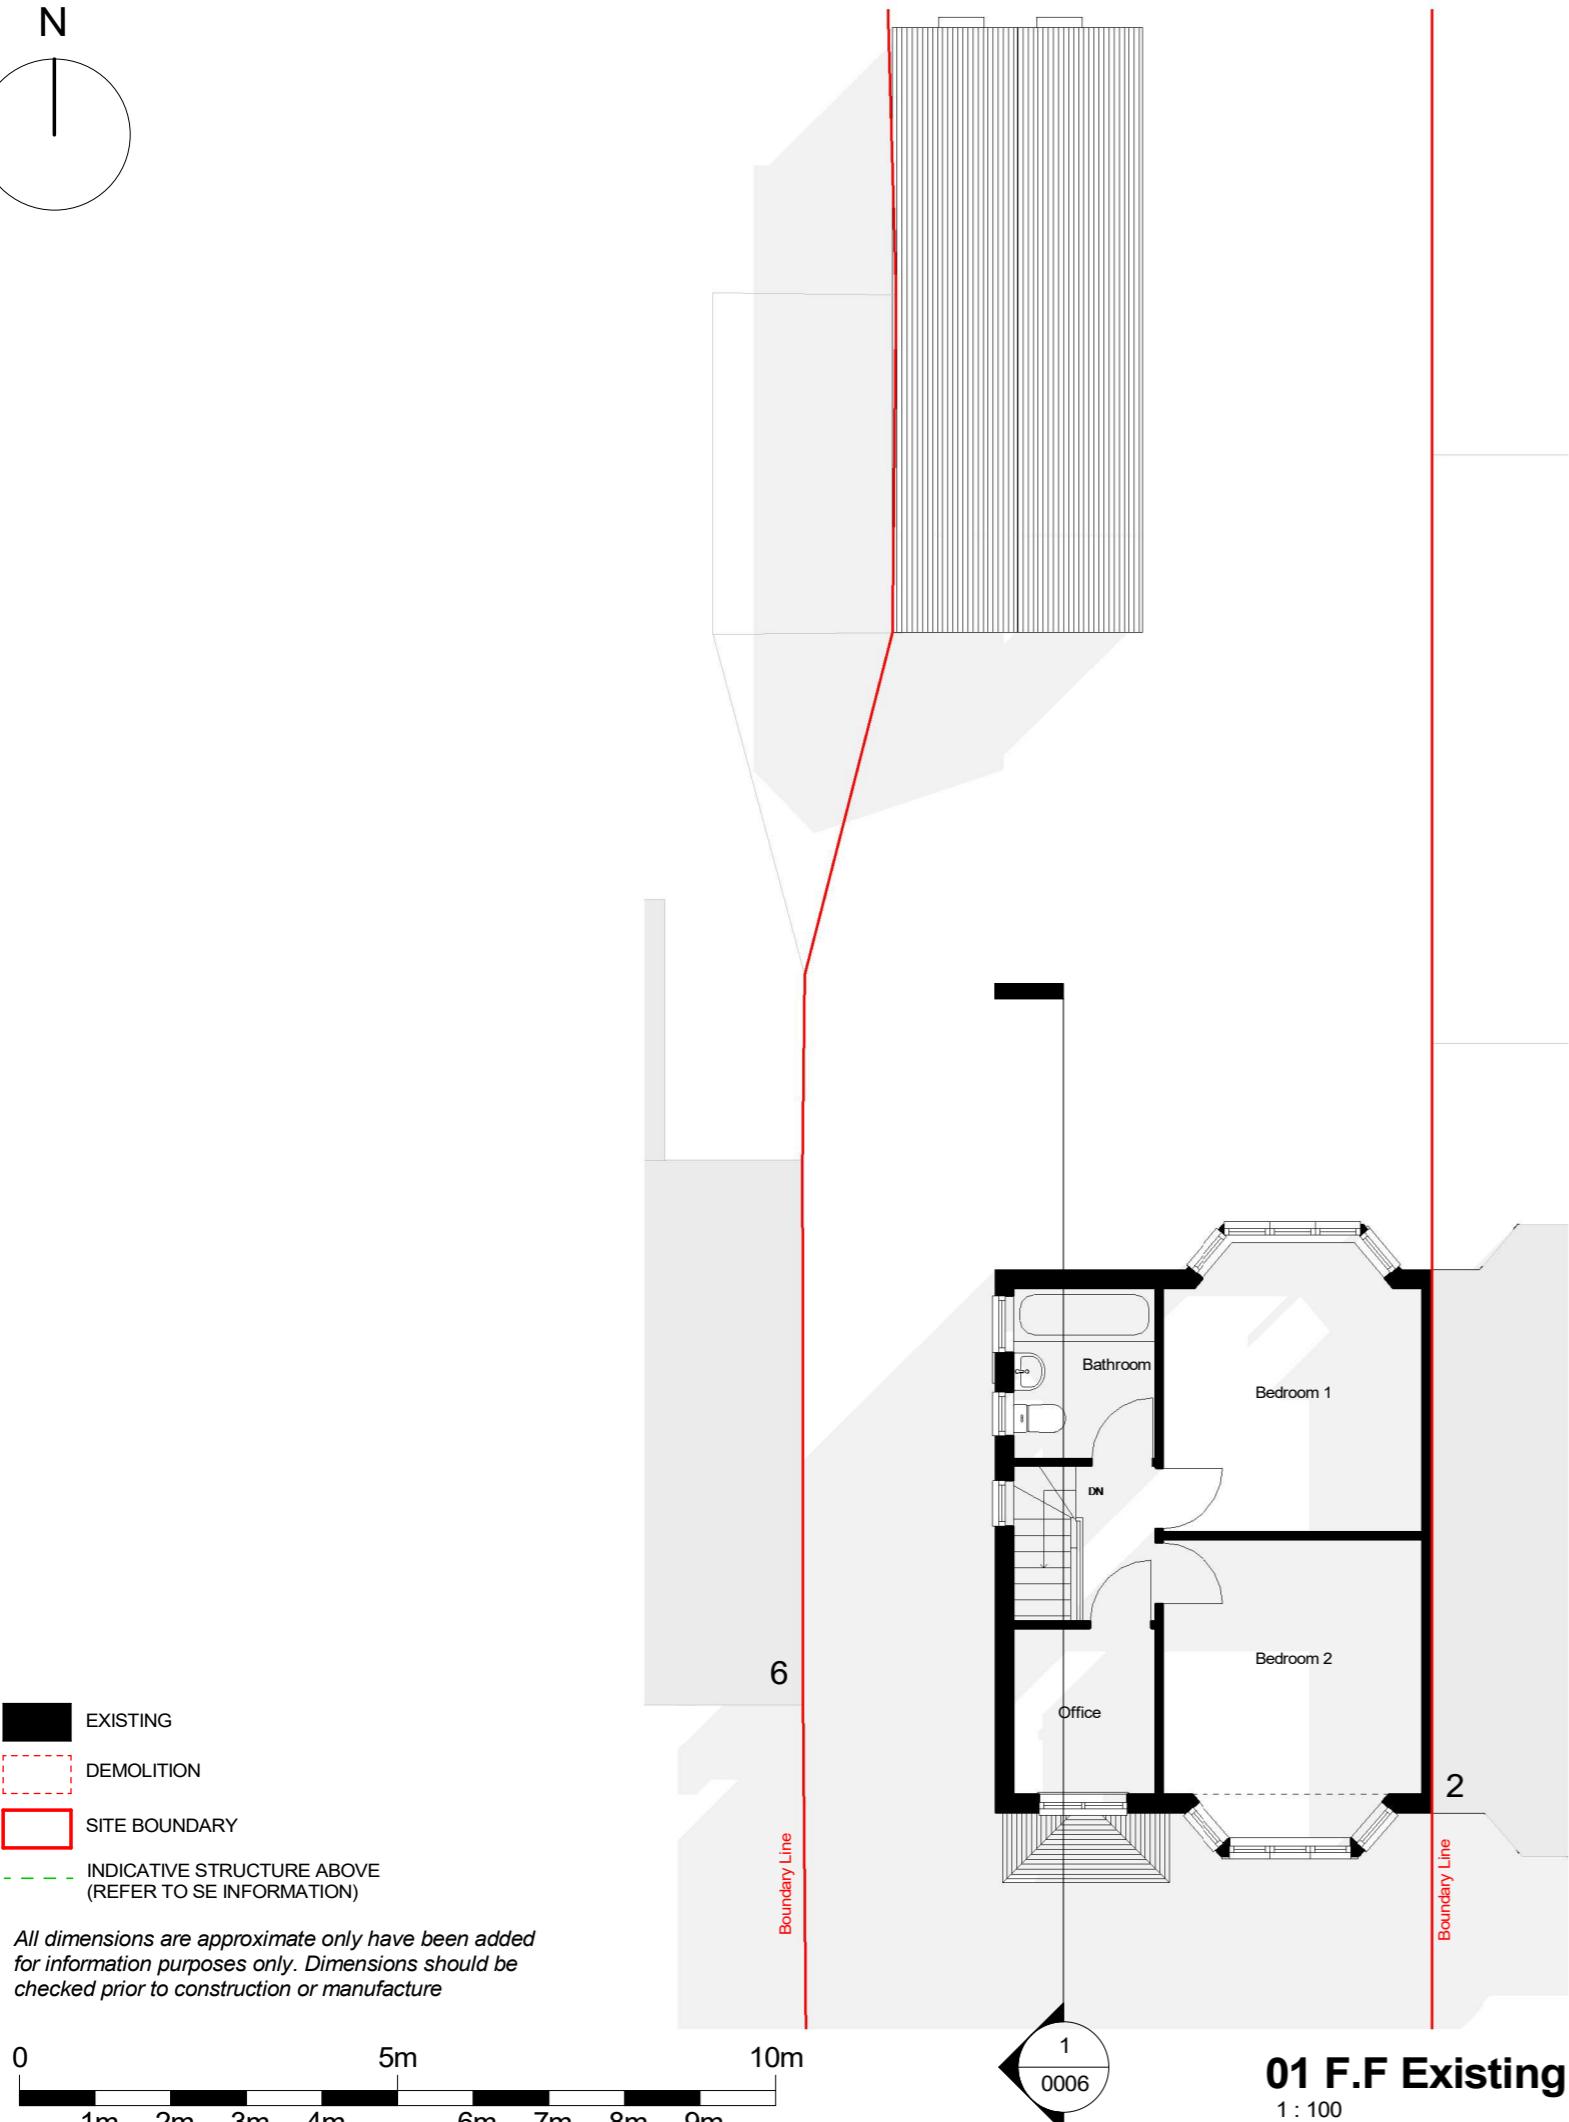

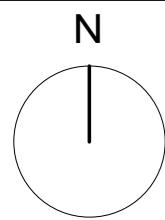

THE **MARKET** DESIGN & BUILD



A TRUE DESIGN & BUILD COMPANY



320 High Street
Harlington, Hayes,
Middlesex,
UB3 5DU

t:0203 432 5269

www.themarketdesignbuild.com
info@themarketdesignbuild.com

General Notes:

Copyright The Market Design & Build. No implied licence exists. This drawing should not be used to calculate areas for the purposes of valuation. Do not scale this drawing. All dimensions to be checked on the site by the contractor and such dimensions to be their responsibility. All work must comply with relevant British Standards and Building Regulations requirements. Drawing errors and omissions to be reported to the architect. To be read in conjunction with Architect's specification and other consultant information. All fixed furniture drawn is for guidance only. Refer to separate drawings and schedules.

Drawing Status:

PLANNING

Project Name
4 Waltham Avenue, Hayes, UB3 1TA

Clients Name
Imran Khan


Drawing Title Roof Plans

Description

Scale Date Drawn By
1:100@A3 APRIL 2024 PS

Drawing Number



Issue Date Checked Revision
11/04/2024 GT 1

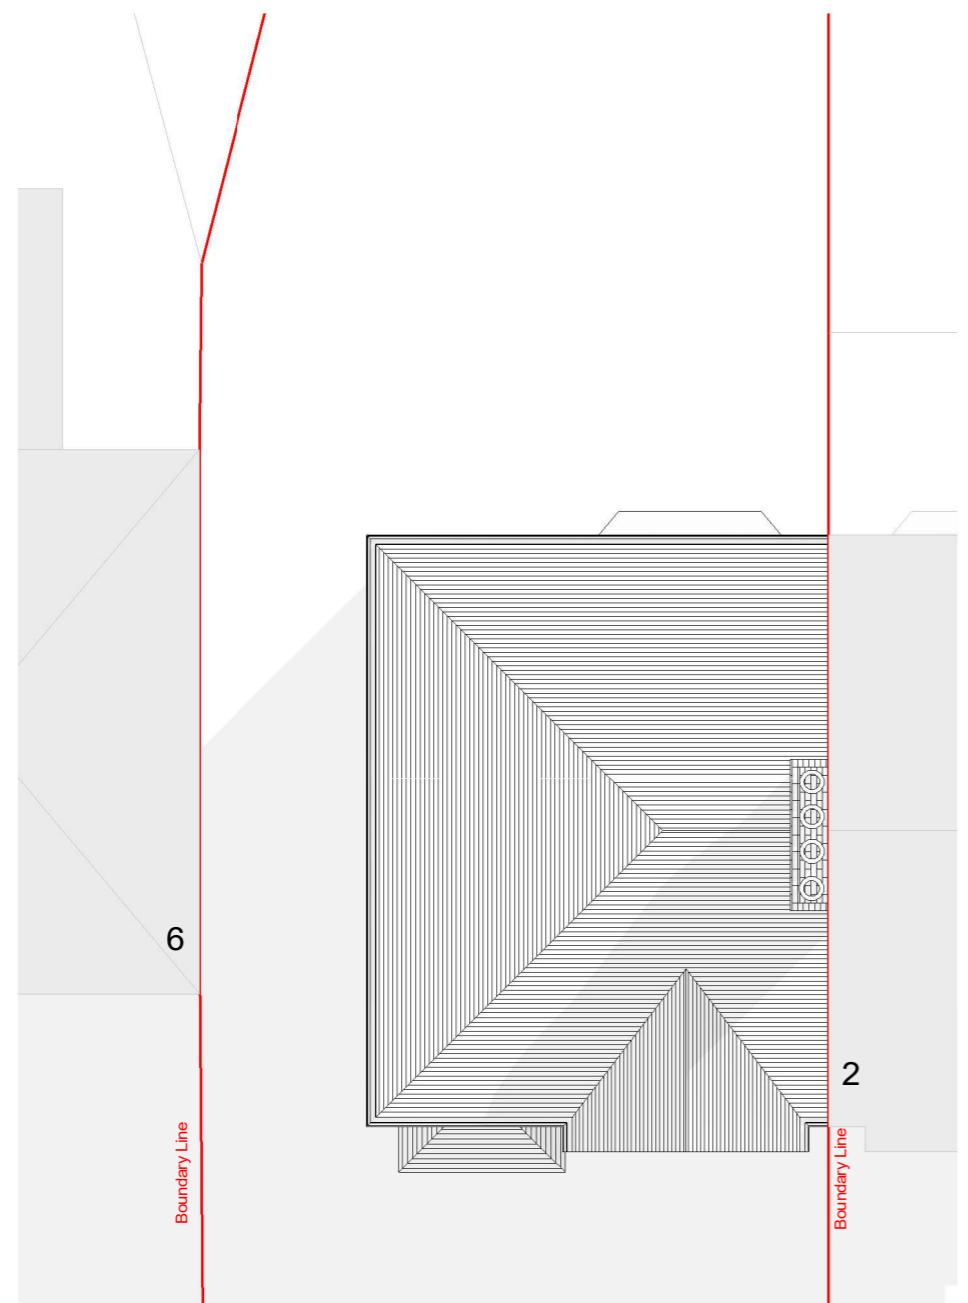

03 Roof Existing

1 : 10

All dimensions are approximate only have been added for information purposes only. Dimensions should be checked prior to construction or manufacture.

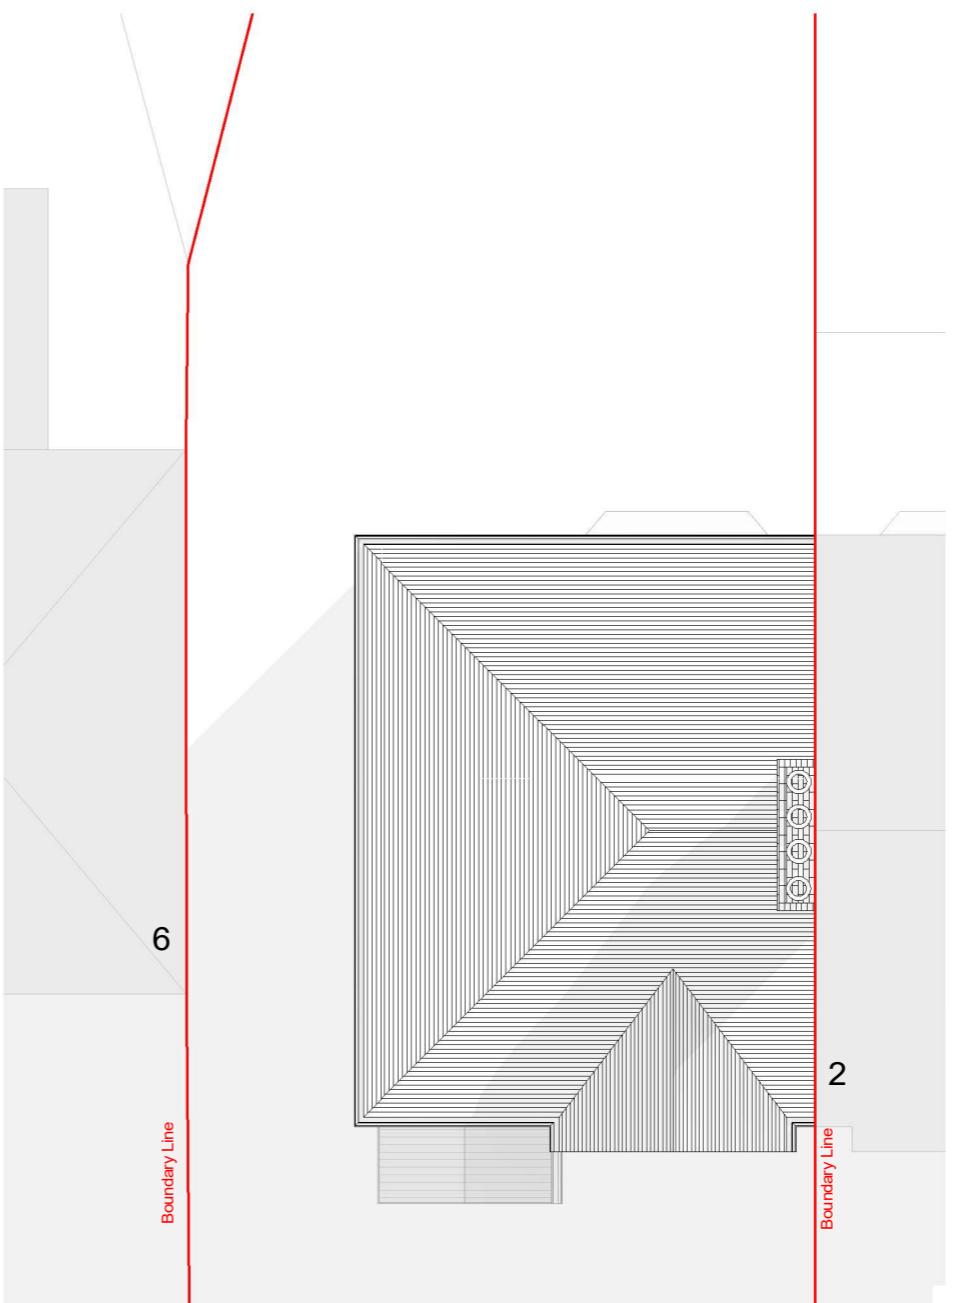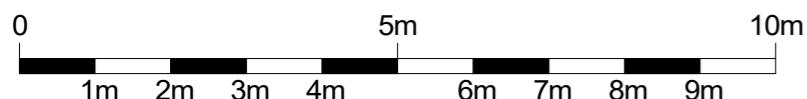

03 Roof Proposed

1 : 100

320 High Street
Harlington, Hayes,
Middlesex,
UB3 5DU

t:0203 432 5269

www.themarketdesignbuild.com
info@themarketdesignbuild.com

General Notes:

Copyright The Market Design & Build. No implied licence exists. This drawing should not be used to calculate areas for the purposes of valuation. Do not scale this drawing. All dimensions to be checked on the site by the contractor and such dimensions to be their responsibility. All work must comply with relevant British Standards and Building Regulations requirements. Drawing errors and omissions to be reported to the architect. To be read in conjunction with Architect's specification and other consultant information. All fixed furniture drawn is for guidance only. Refer to separate drawings and schedules.

Drawing Status:

PLANNING

Project Name
4 Waltham Avenue, Hayes, UB3 1TA

Clients Name
mran Khan

Drawing Title


Section 1

Description

Scale Date Drawn By
1:100@A3 APRIL 2024 PS

Drawing Number
3300XX PL D 0006

Issue Date Checked Revision
11/04/2024 GT 1

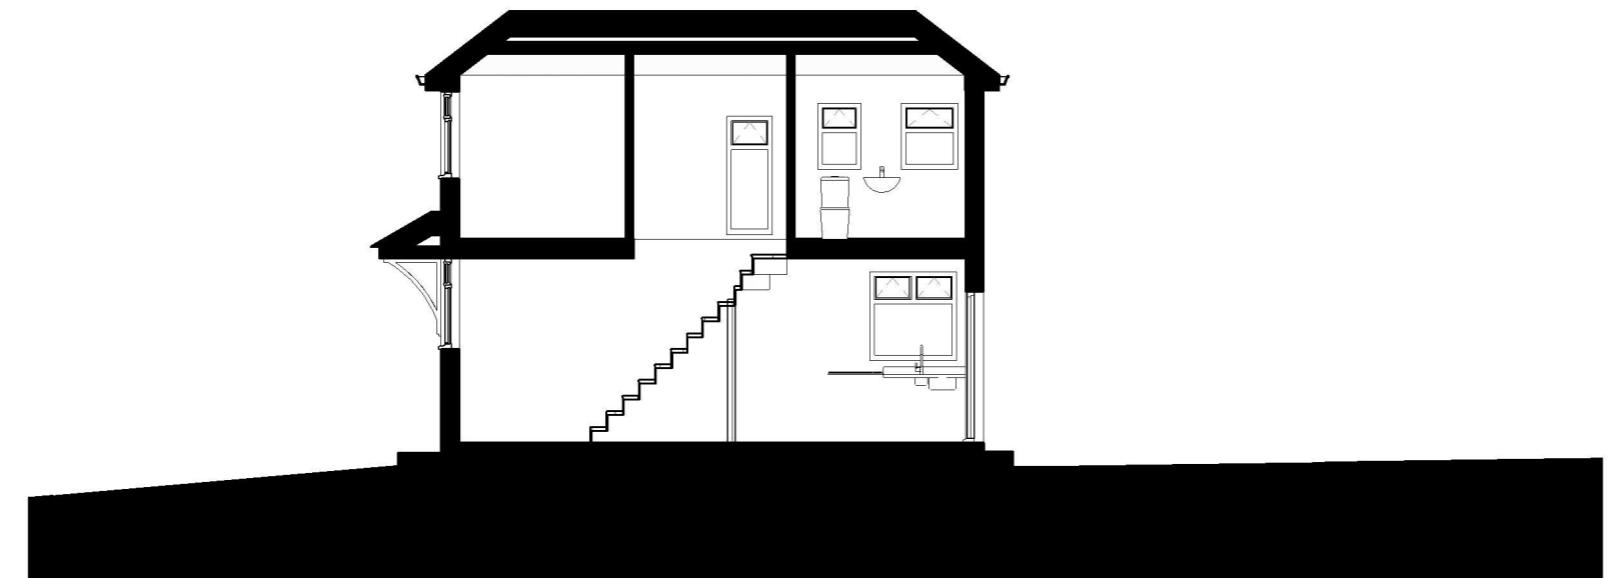

Section 1 - Existing


1 : 100



Section 1 - Proposed

1 : 100

All dimensions are approximate only have been added for information purposes only. Dimensions should be checked prior to construction or manufacture.

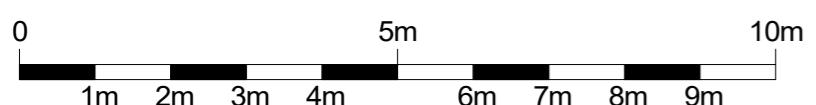

General Notes:

Copyright The Market Design & Build. No implied licence exists. This drawing should not be used to calculate areas for the purposes of valuation. Do not scale this drawing. All dimensions to be checked on the site by the contractor and such dimensions to be their responsibility. All work must comply with relevant British Standards and Building Regulations requirements. Drawing errors and omissions to be reported to the architect. To be read in conjunction with Architect's specification and other consultant information. All fixed furniture drawn is for guidance only. Refer to separate drawings and schedules.

Drawing Status:

PLANNING



Front elevation- Existing

1 : 100



Front elevation- Proposed

1 : 100


EXISTING

DEMOLITION

SITE BOUNDARY

All dimensions are approximate only have been added for information purposes only. Dimensions should be checked prior to construction or manufacture

INDICATIVE STRUCTURE ABOVE (REFER TO SE INFORMATION)

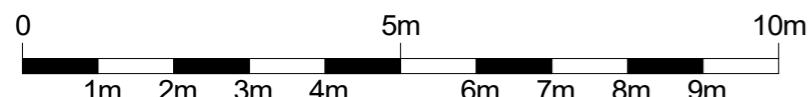

Project Name
4 Waltham Avenue, Hayes, UB3 1TA

Clients Name
Imran Khan

Drawing Title
Front Elevation

Description
New porch and Outbuilding

Scale
1:100@A3 Date
APRIL 2024 Drawn By
PS

Drawing Number
2300XX-PL-D 0008

Issue Date
11/04/2024 Checked
GT Revision
1



Rear elevation - Existing

1 : 100

EXISTING

DEMOLITION

SITE BOUNDARY

— — — INDICATIVE STRUCTURE ABOVE
(REFER TO SE INFORMATION)

All dimensions are approximate only have been added for information purposes only. Dimensions should be checked prior to construction or manufacture

A horizontal scale bar representing 10 meters. The scale is marked from 0 to 10m in increments of 1m. The segments from 0 to 5m and 6m to 10m are shaded black, while the segments from 1m to 2m, 3m to 4m, and 7m to 8m are white. A vertical line is drawn at the 5m mark.



Rear elevation - Proposed

1 : 100

General Notes:

Copyright The Market Design & Build. No implied licence exists. This drawing should not be used to calculate areas for the purposes of valuation. Do not scale this drawing. All dimensions to be checked on the site by the contractor and such dimensions to be their responsibility. All work must comply with relevant British Standards and Building Regulations requirements. Drawing errors and omissions to be reported to the architect. To be read in conjunction with Architect's specification and other consultant information. All fixed furniture drawn is for guidance only. Refer to separate drawings and schedules.

Drawing Status:

PLANNING

Project Name
4 Waltham Avenue, Hayes, UB3 1TA

Clients Name
Imran Khan


Drawing Title
Rear Elevation

Description
New porch and Outbuilding

Scale
1:100@A3 Date
APRIL 2024 Drawn By
PS


Drawing Number
2300XX PL D 0000

Issue Date	Checked	Revision
11/04/2024	GT	1

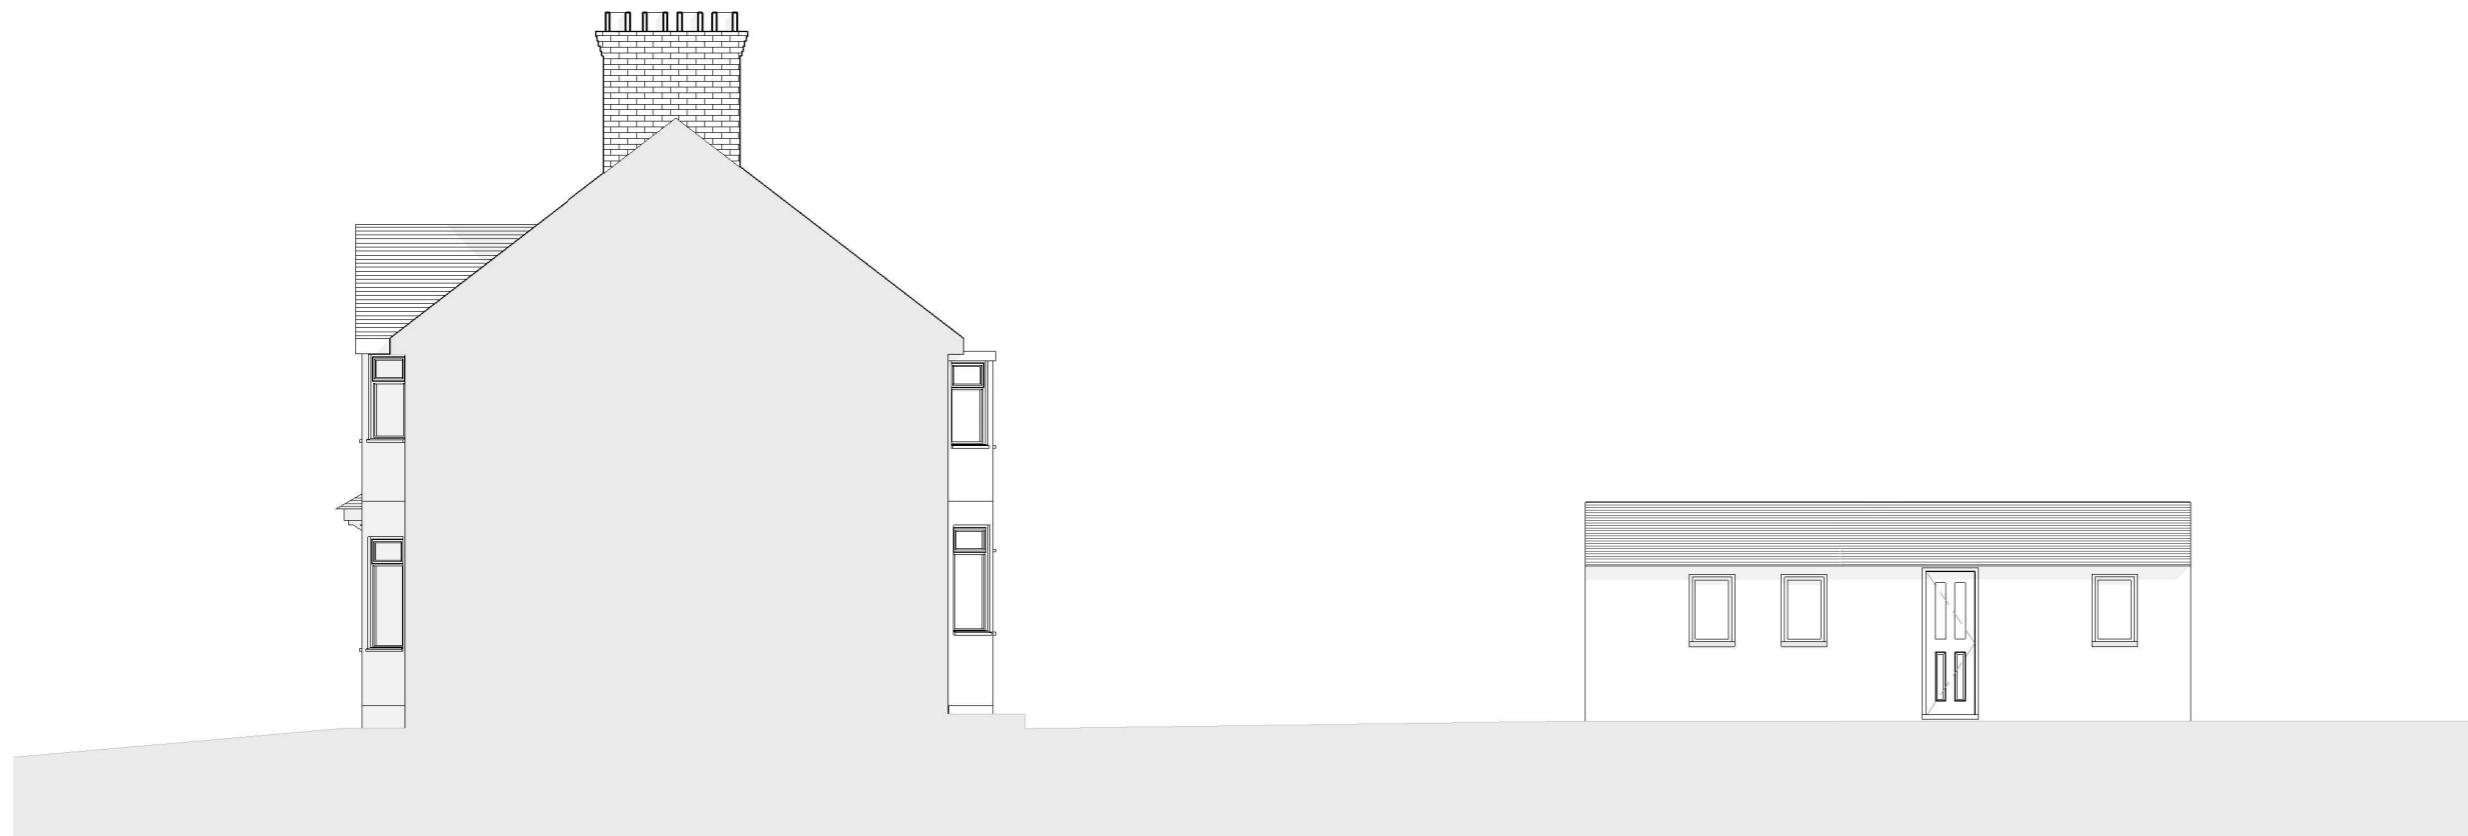

Side elevation 1 - Existing


1 : 100

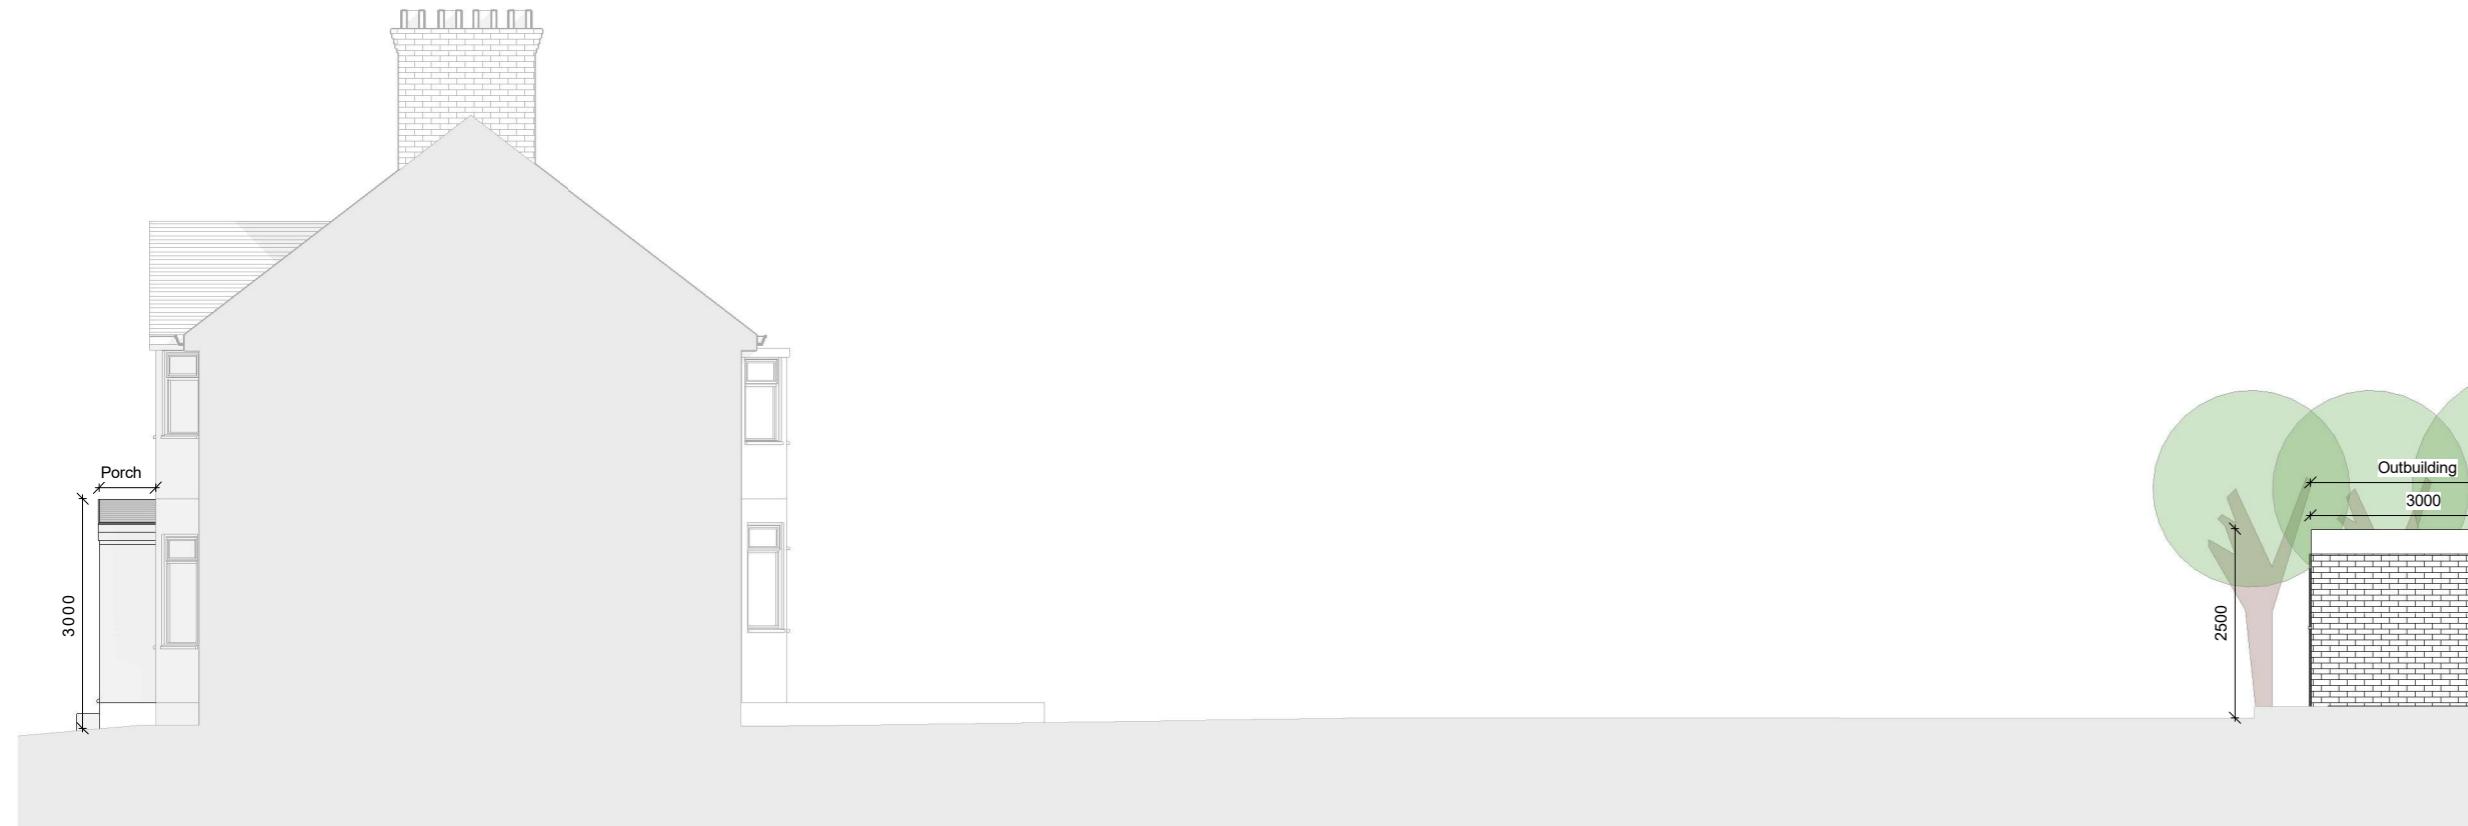

Side elevation 1 - Proposed

1 : 100

All dimensions are approximate only have been added for information purposes only. Dimensions should be checked prior to construction or manufacture

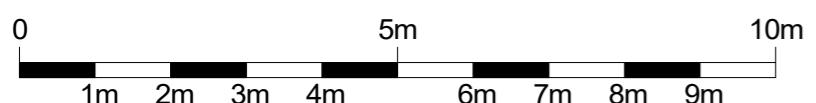

General Notes:

Copyright The Market Design & Build. No implied licence exists. This drawing should not be used to calculate areas for the purposes of valuation. Do not scale this drawing. All dimensions to be checked on the site by the contractor and such dimensions to be their responsibility. All work must comply with relevant British Standards and Building Regulations requirements. Drawing errors and omissions to be reported to the architect. To be read in conjunction with Architect's specification and other consultant information. All fixed furniture drawn is for guidance only. Refer to separate drawings and schedules.

Drawing Status:

PLANNING

Project Name
4 Waltham Avenue, Hayes, UB3 1TA

Clients Name
Imran Khan

Drawing Title
Side Elevation 1

Description

Scale 1:100@A3	Date APRIL 2024	Drawn By PS
Drawing Number 2300XX-PL-D 0010		
Issue Date 11/04/2024	Checked GT	Revision 1

320 High Street
Harlington, Hayes,
Middlesex,
UB3 5DU

t:0203 432 5269

www.themarketdesignbuild.com
info@themarketdesignbuild.com

General Notes:

Copyright The Market Design & Build. No implied licence exists. This drawing should not be used to calculate areas for the purposes of valuation. Do not scale this drawing. All dimensions to be checked on the site by the contractor and such dimensions to be their responsibility. All work must comply with relevant British Standards and Building Regulations requirements. Drawing errors and omissions to be reported to the architect. To be read in conjunction with Architect's specification and other consultant information. All fixed furniture drawn is for guidance only. Refer to separate drawings and schedules.

Drawing Status:

PLANNING

Project Name
4 Waltham Avenue, Hayes, UB3 1TA

Clients Name
mran Khan


Drawing Title
Side Elevation 2

Side Elevation 2

Scale 1:100@A3	Date APRIL 2024	Drawn By PS
Drawing Number 2300XX-PL-D 0011		
Issue Date 11/04/2024	Checked GT	Revision 1


Side elevation 2 - Existing

1 : 100

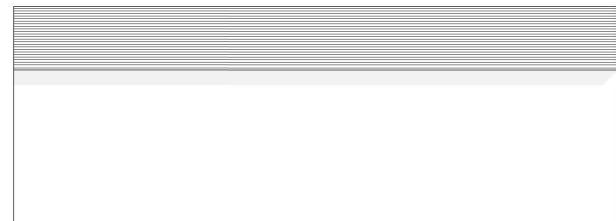


Side elevation 2 - Proposed


1 : 100

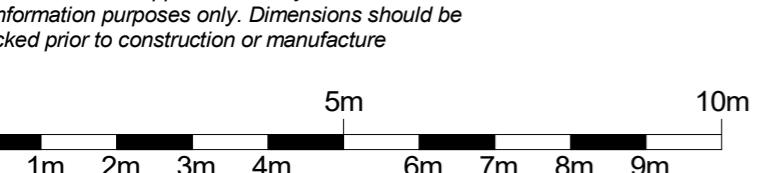

All dimensions are approximate only have been added for information purposes only. Dimensions should be checked prior to construction or manufacture

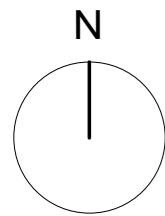


N

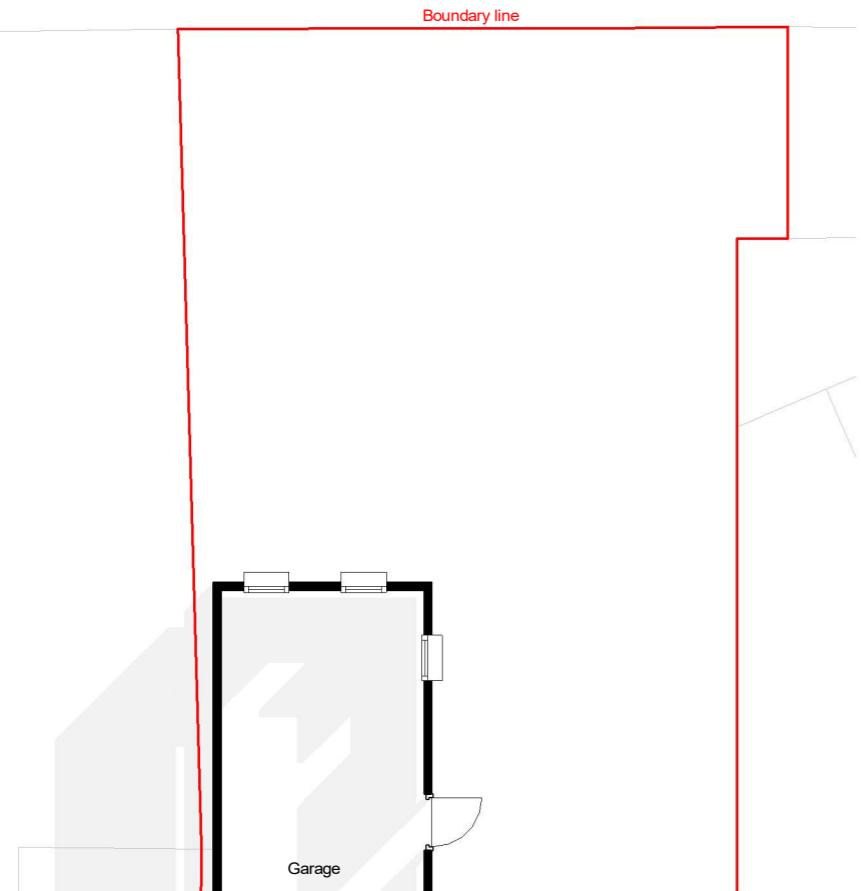


00 G.F.- Outbuilding - Existing

1 : 100

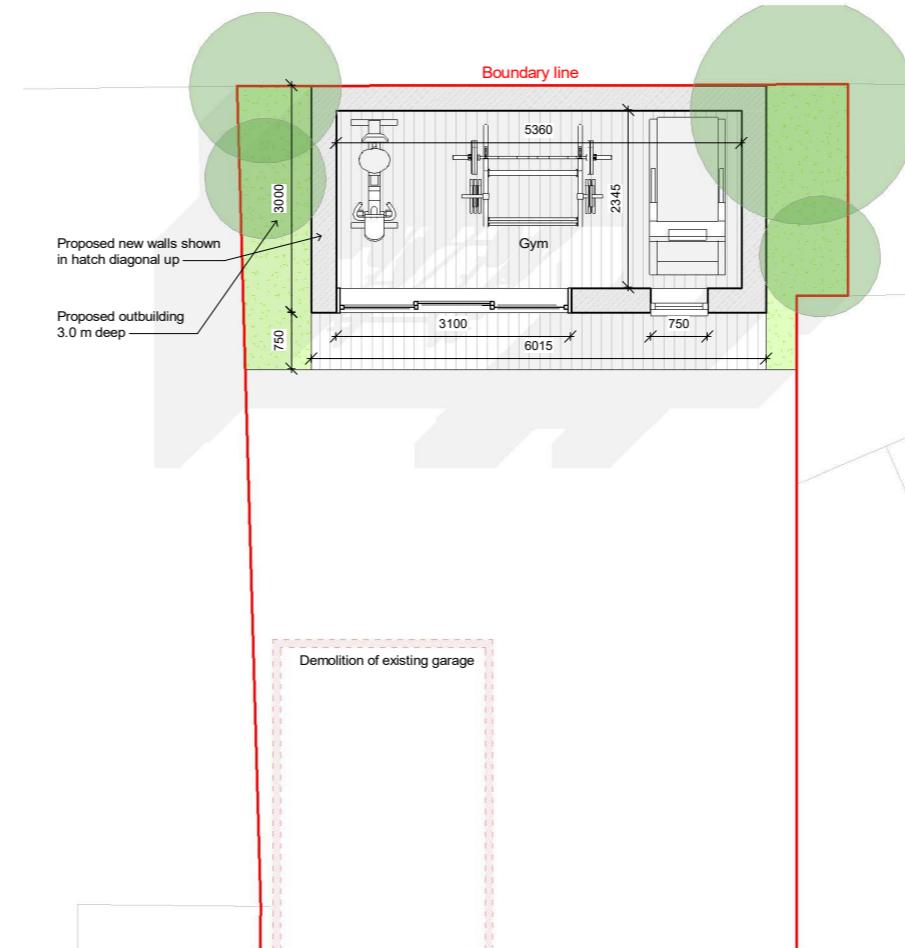


00 G.F.- Outbuilding - proposed

1 : 100

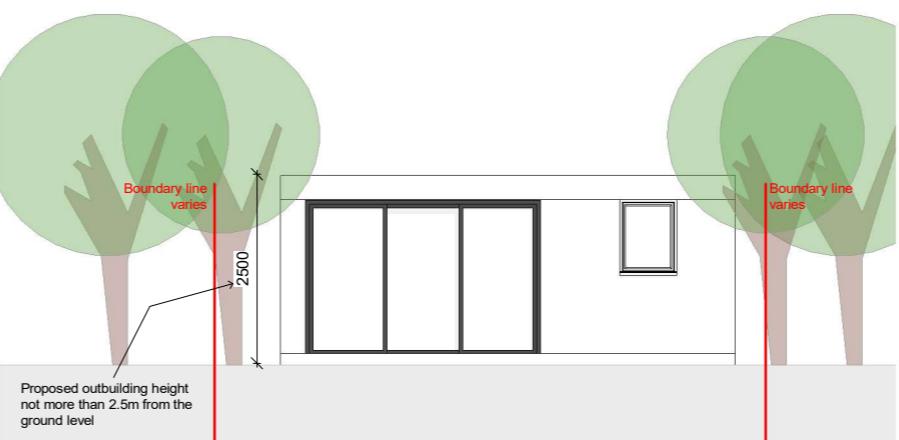


Elevation of outbuilding

1 : 100

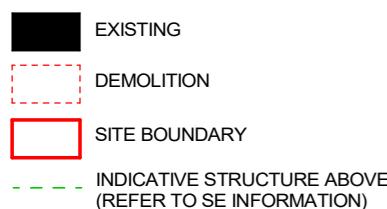

All dimensions are approximate only have been added for information purposes only. Dimensions should be checked prior to construction or manufacture

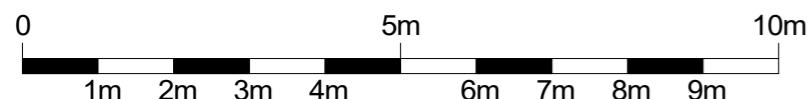

THE **MARKET** DESIGN & BUILD



A TRUE DESIGN & BUILD COMPANY

320 High Street

320 High Street
Harlington, Hayes,
Middlesex,
UB3 5DU

t:0203 432 5269

www.themarketdesignbuild.com
info@themarketdesignbuild.com

General Notes:

Copyright The Market Design & Build. No implied licence exists. This drawing should not be used to calculate areas for the purposes of valuation. Do not scale this drawing. All dimensions to be checked on the site by the contractor and such dimensions to be their responsibility. All work must comply with relevant British Standards and Building Regulations requirements. Drawing errors and omissions to be reported to the architect. To be read in conjunction with Architect's specification and other consultant information. All fixed furniture drawn is for guidance only. Refer to separate drawings and schedules.

Drawing Status:

PLANNING

Project Name
4 Waltham Avenue, Hayes, UB3 1TA

Clients Name
Imran Khan

Drawing Title
Dubuilding

Description

Scale 1:100@A3	Date APRIL 2024	Drawn By PS
Drawing Number 2300XX-PL-D 0012		
Issue Date 11/04/2024	Checked GT	Revision 1