


LOCATION PLAN (1:1250)



SITE PLAN (1:500)

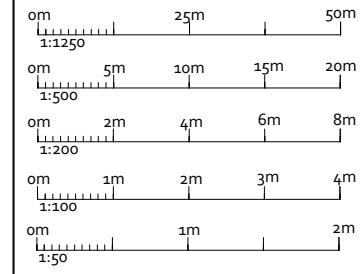

AMENDMENTS DATE: REV.

Dimensions, area and levels where given are only approximate and subject to site survey. All dimensions are to be checked onsite. Figured dimensions only are to be taken from this drawing. This drawing is to be read in conjunction with all relevant consultants and/or specialists drawings, documents and all discussions or variations are to be referred to the designer before the affects works commences. This drawing is the intellectual property of OPS Chartered Surveyors and must not be copied, reproduced, modified or distributed without the author's consent.

**OPS** Chartered Surveyors

17 Garvin Avenue | Beaconsfield | Bucks | HP9 1RD  
info@ops-surveyors.co.uk  
www.ops-surveyors.co.uk  
Tel: 07881457903




ADDRESS:  
141 Cleave Avenue, Hayes UB3 4HD

CLIENT:  
Sangeeta Mahajan


DRAWING:  
**HOUSING (HMO)**  
PROPOSAL: Single Storey Side Extension

@ISO A3 (297 x 420)


DRAWN: SC	DRAWING NUMBER	REV.
SCALE: AS SHOWN	2024-141CA-SE-1	1.0
DATE: 24/05/2024	SHEET: # 1 / 5	

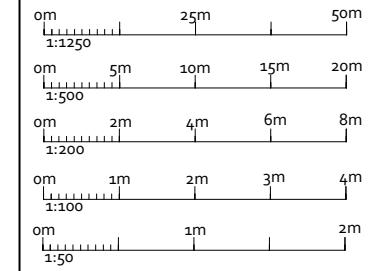


## EXISTING FLOOR PLANS

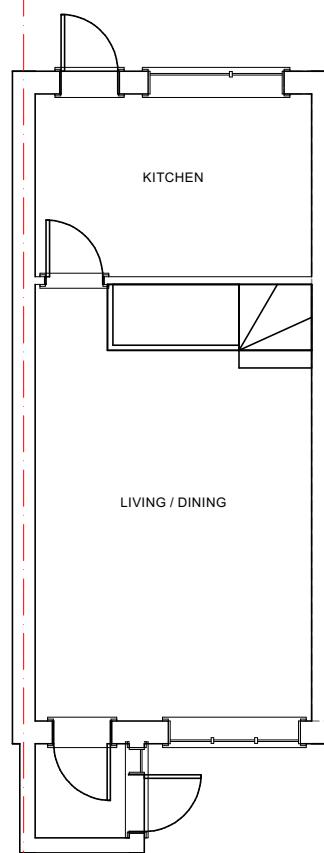

EXISTING G/F (1:100)

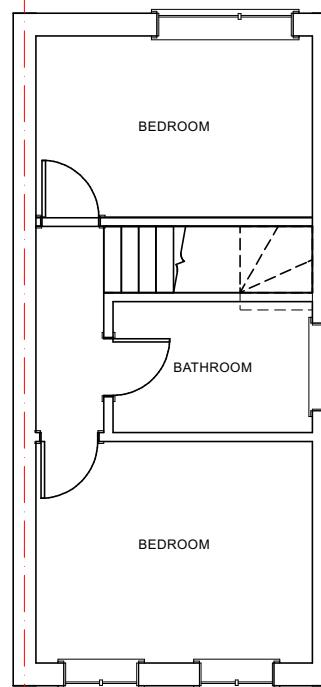

EXISTING 1/F (1:100)

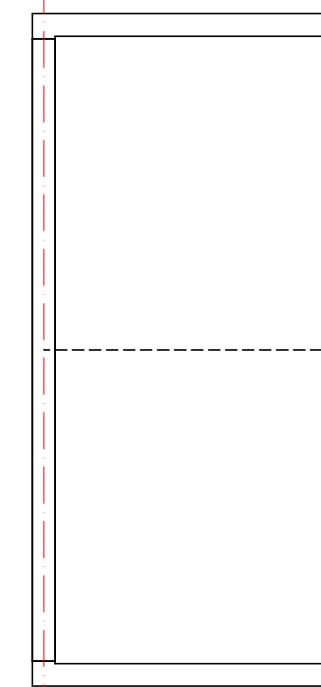

EXISTING LOFT (1:100)

AMENDMENTS	DATE:	REV.
------------	-------	------

Dimensions, area and levels where given are only approximate and subject to site survey. All dimensions are to be checked onsite. Figured dimensions only are to be taken from this drawing. This drawing is to be read in conjunction with all relevant consultants and/or specialists drawings and documents and any discrepancies or variations are to be notified to the designer before the affects works commences. This drawing is the intellectual property of OPS Chartered Surveyors and must not be copied, reproduced, modified or distributed without the author's consent.

**OPS** Chartered Surveyors

17 Garvin Avenue | Beaconsfield | Bucks | HP91RD  
info@ops-surveyors.co.uk  
www.ops-surveyors.co.uk  
Tel: 07881457903




ADDRESS:  
141 Cleave Avenue, Hayes UB3 4HD


CLIENT:  
Sangeeta Mahajan

DRAWING:  
**HOUSING (HMO)**  
PROPOSAL: Single Storey Side Extension


@ISO A3 (297 x 420)		
DRAWN: SC	DRAWING NUMBER	REV.
SCALE: AS SHOWN	2024-141CA-SE-2	1.0
DATE: 24/05/2024	SHEET: # 2 / 5	

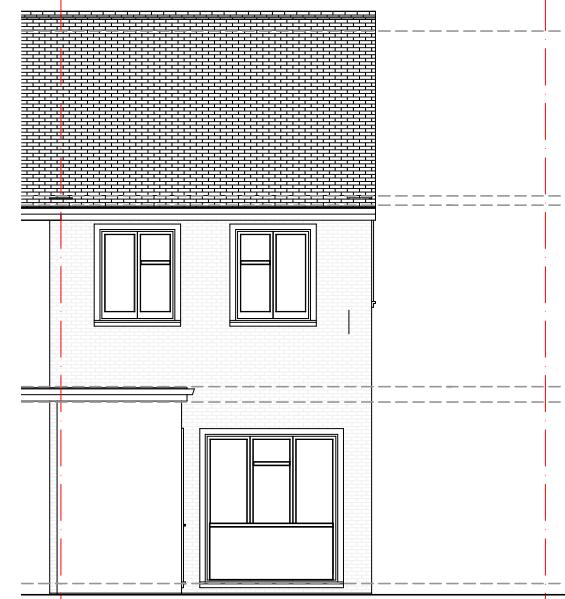


**EXISTING FRONT (1:100)**

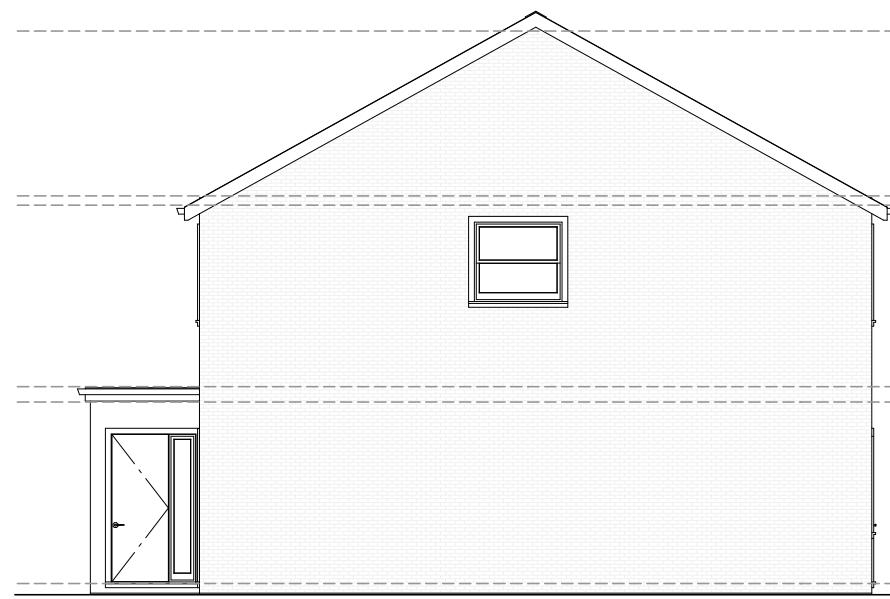


**EXISTING SIDE (1:100)**

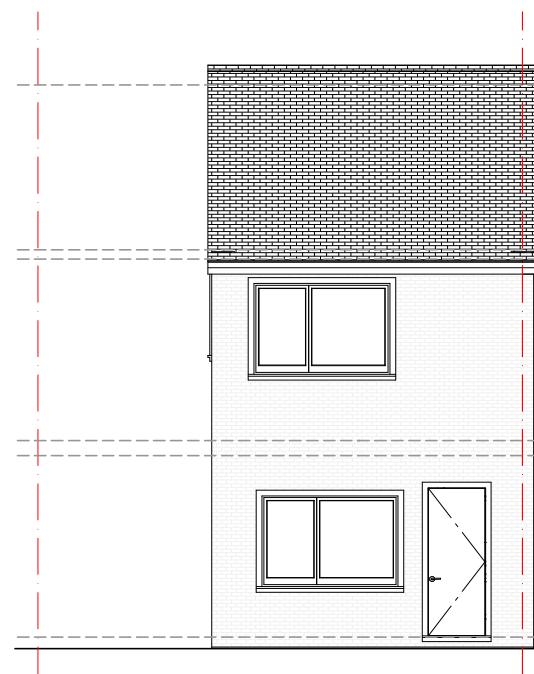

**EXISTING REAR (1:100)**

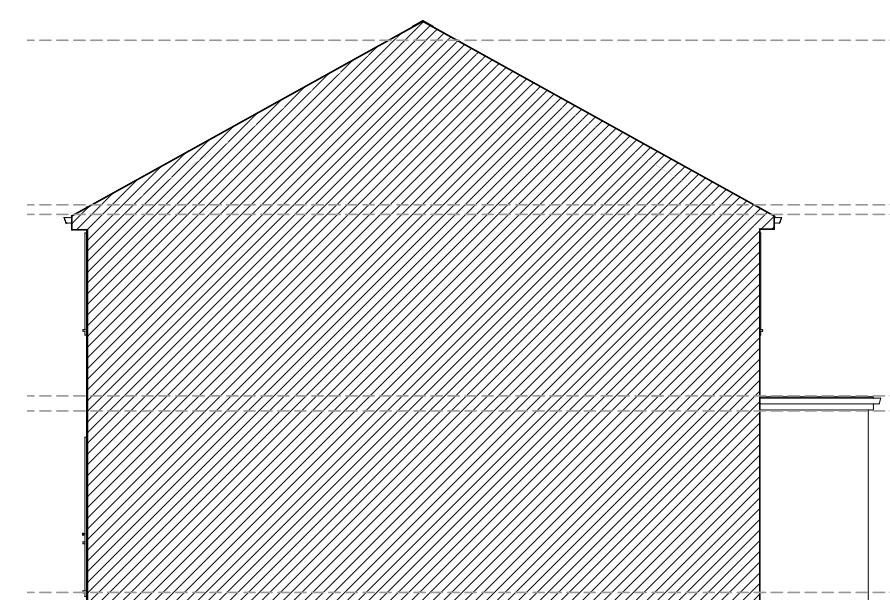

**EXISTING SIDE (1:100)**

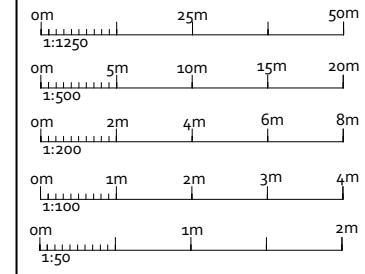

**EXISTING ELEVATION PLANS**

AMENDMENTS | DATE: | REV.

Dimensions, area and levels where given are only approximate and subject to site survey. All dimensions are to be checked onsite. Figured dimensions only are to be taken from this drawing. This drawing is to be read in conjunction with all relevant consultants and/or specialists drawings. Any discrepancies or variations are to be notified to the designer before the affects works commences. This drawing is the intellectual property of OPS Chartered Surveyors and must not be copied, reproduced, modified or distributed without the author's consent.

**OPS** Chartered Surveyors

17 Garvin Avenue | Beaconsfield | Bucks | HP9 1RD  
info@ops-surveyors.co.uk  
www.ops-surveyors.co.uk  
Tel: 07881457903







ADDRESS:  
141 Cleave Avenue, Hayes UB3 4HD

CLIENT:  
Sangeeta Mahajan

DRAWING:  
**HOUSING (HMO)**  
PROPOSAL: Single Storey Side Extension

@ISO A3 (297 x 420)		
DRAWN: SC	DRAWING NUMBER	REV.
SCALE: AS SHOWN	2024-141CA-SE-3	1.0
DATE: 24/05/2024	SHEET: # 3 / 5	

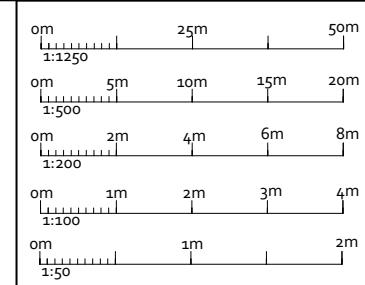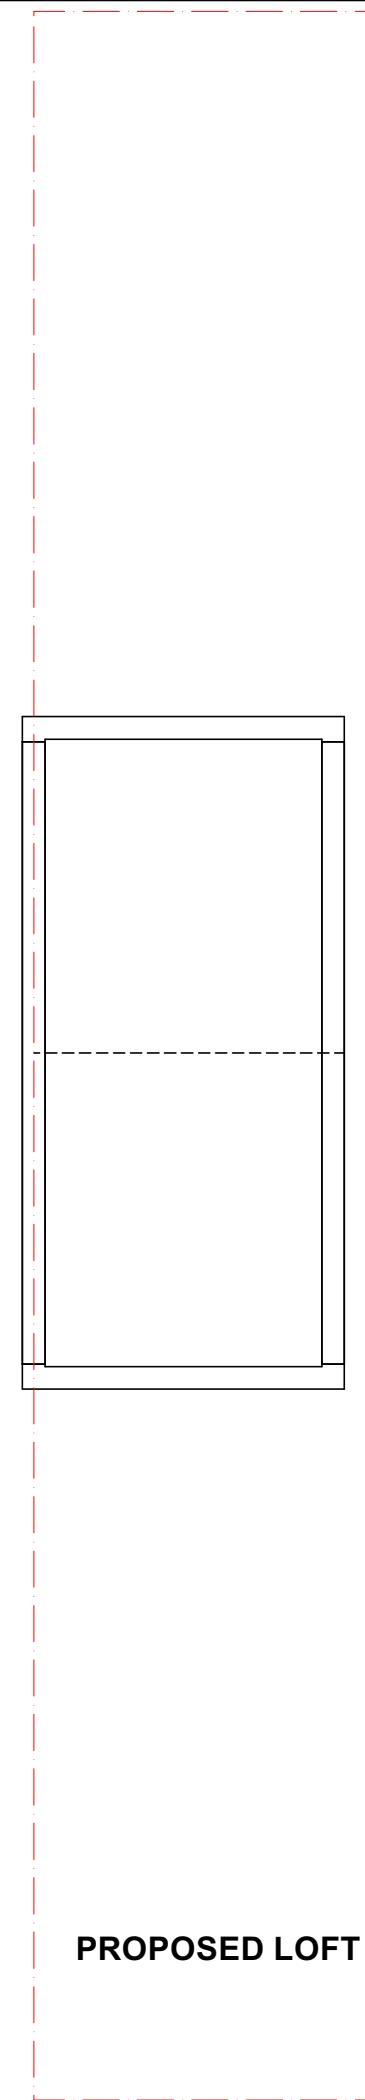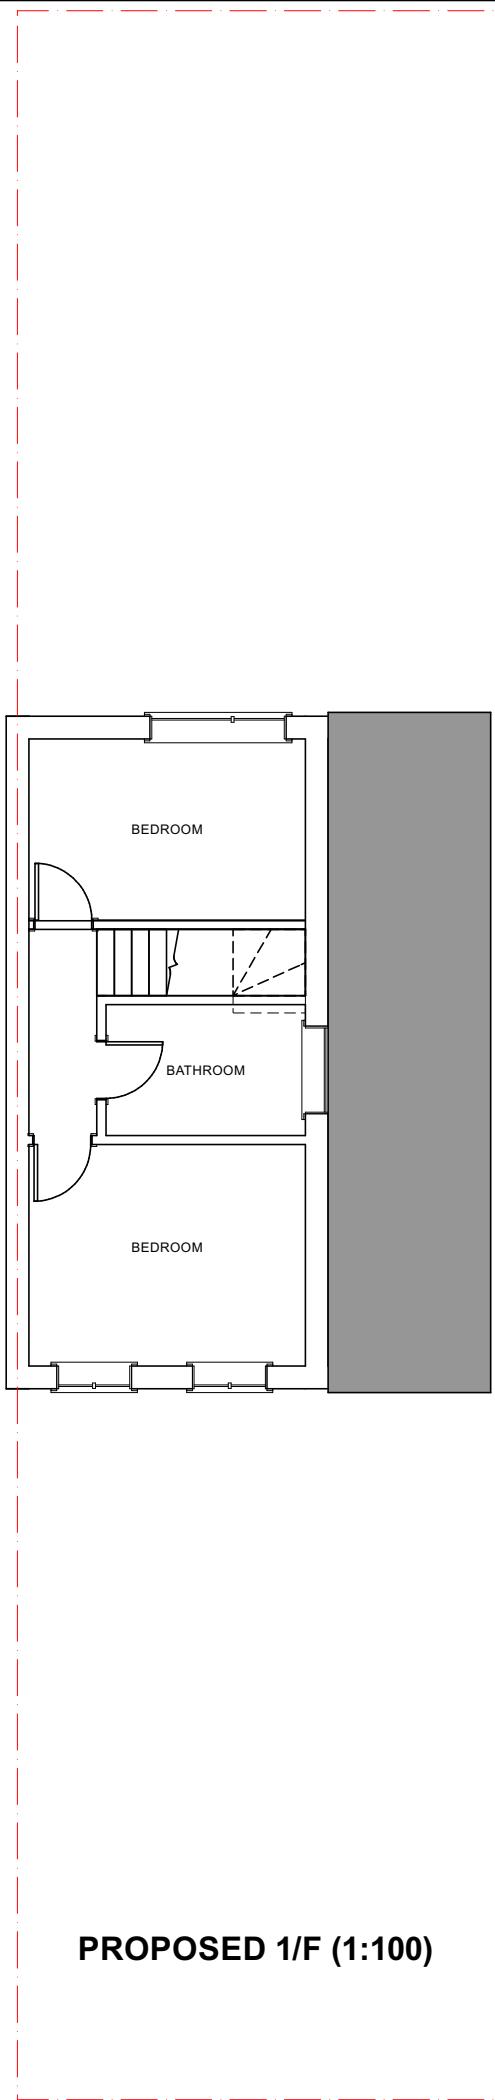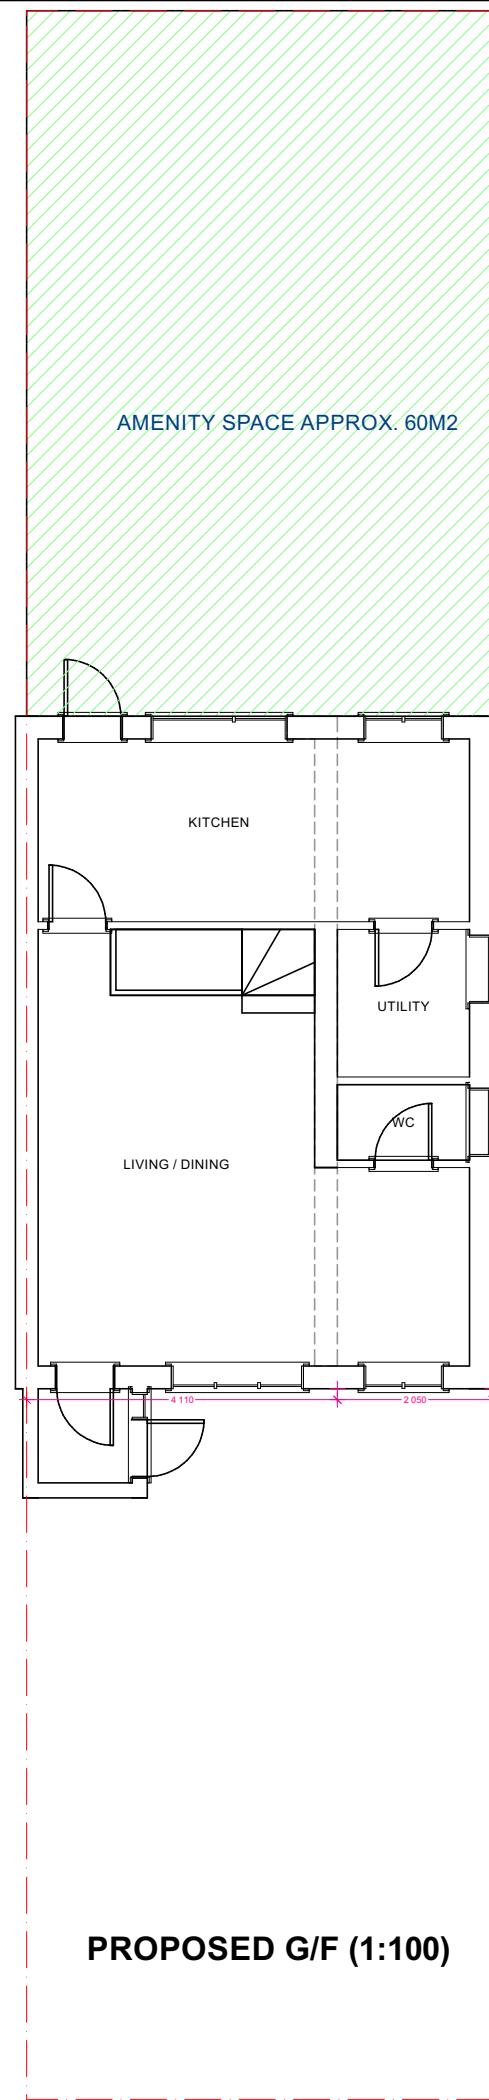

## PROPOSED FLOOR PLANS

AMENDMENTS DATE REV.

Dimensions, area and levels where given are only approximate and subject to site survey. All dimensions are to be checked onsite. Figured dimensions only are to be taken from this drawing. This drawing is to be read in conjunction with all relevant consultants and / or specialists drawings and documents and any discrepancies or variations are to be notified to the designer before the affects works commences. This drawing is the intellectual property of OPS Chartered Surveyors and must not be copied, reproduced, modified or distributed without the author's consent.

**OPS** Chartered Surveyors

17 Garvin Avenue | Beaconsfield | Bucks | HP91RD  
info@ops-surveyors.co.uk  
www.ops-surveyors.co.uk  
Tel: 07881457903




ADDRESS:  
141 Cleave Avenue, Hayes UB3 4HD


CLIENT:  
Sangeeta Mahajan

DRAWING:  
**HOUSING (HMO)**  
PROPOSAL: Single Storey Side Extension


@ISO A3 (297 x 420)		
DRAWN: SC	DRAWING NUMBER	REV.
SCALE: AS SHOWN	2024-141CA-SE-4	1.0
DATE: 24/05/2024	SHEET: # 4 / 5	

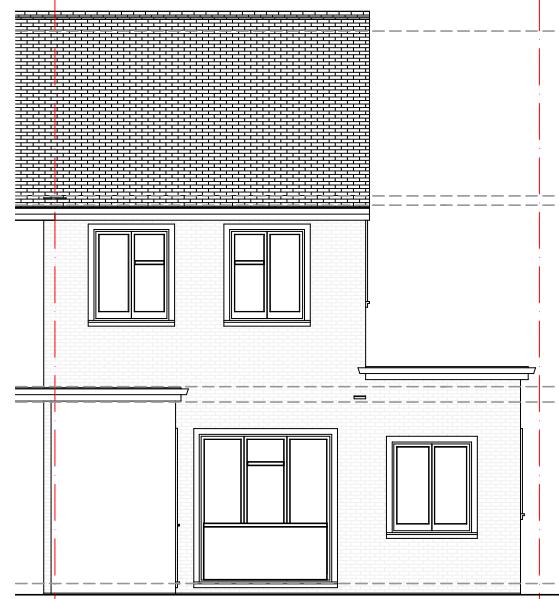


PROPOSED FRONT (1:100)

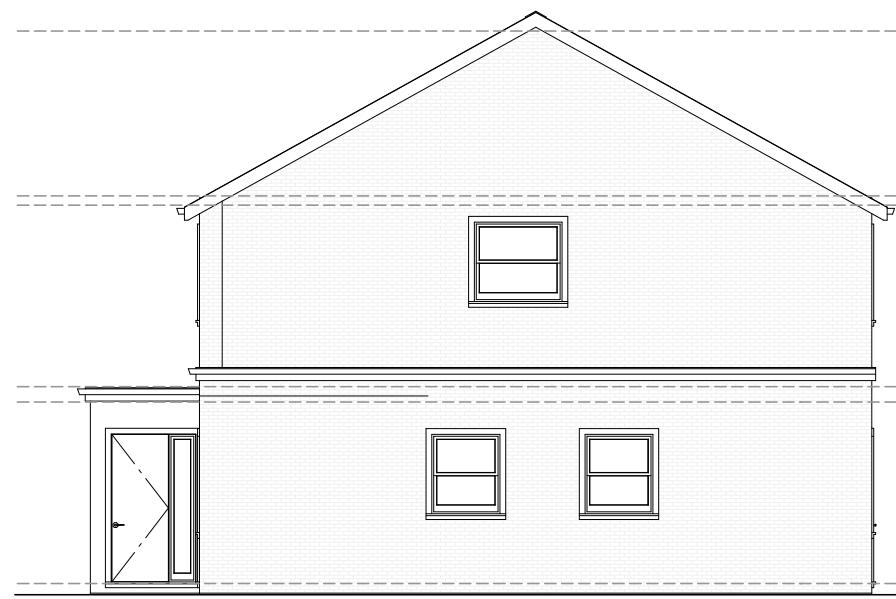


PROPOSED SIDE (1:100)

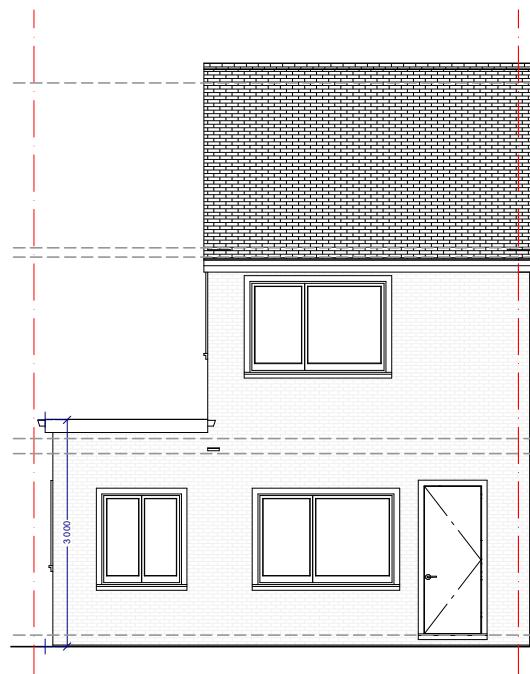

PROPOSED REAR (1:100)

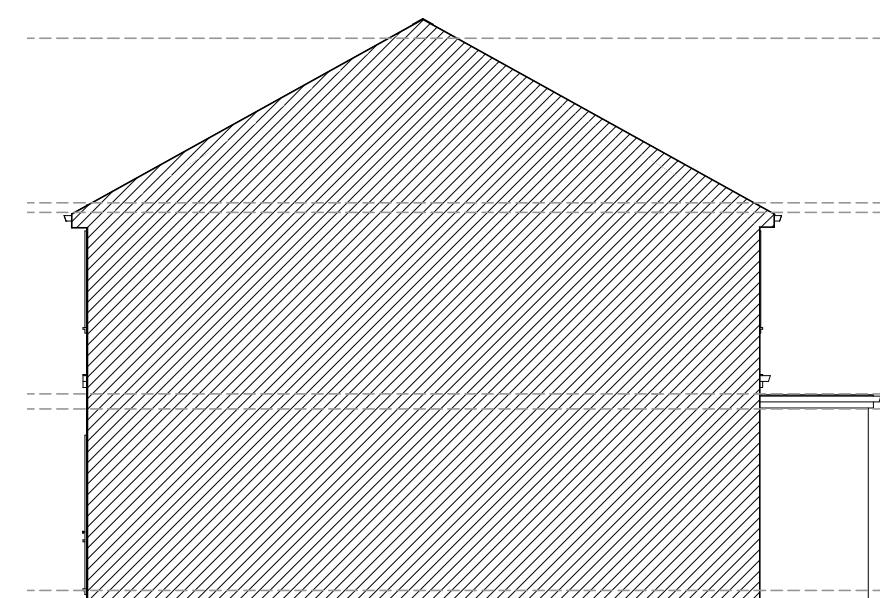

PROPOSED SIDE (1:100)

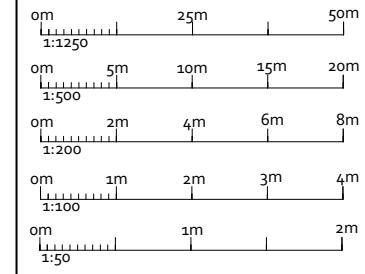

**PROPOSED  
ELEVATION  
PLANS**

AMENDMENTS DATE: REV.

Dimensions, area and levels where given are only approximate and subject to site survey. All dimensions are to be checked onsite. Figured dimensions only are to be taken from this drawing. This drawing is to be read in conjunction with all relevant consultants and /or specialists drawings. Any discrepancies or variations are to be notified to the designer before the affects works commences. This drawing is the intellectual property of OPS Chartered Surveyors and must not be copied, reproduced, modified or distributed without the author's consent.

**OPS** Chartered Surveyors

17 Garvin Avenue | Beaconsfield | Bucks | HP91RD  
info@ops-surveyors.co.uk  
www.ops-surveyors.co.uk  
Tel: 07881457903



ADDRESS:  
141 Cleave Avenue, Hayes UB3 4HD

CLIENT:  
Sangeeta Mahajan

DRAWING:  
**HOUSING (HMO)**  
PROPOSAL: Single Storey Side Extension

@ISO A3 (297 x 420)		
DRAWN: SC	DRAWING NUMBER	REV.
SCALE: AS SHOWN	2024-141CA-SE-5	1.0
DATE: 24/05/2024	SHEET: # 5 / 5	