



Note: This Drawing is for planning purpose and should not be used for construction.  
All dimensions should be confirmed on site and any deviation should be reported back to designer.


T TILES  
BW Brick work

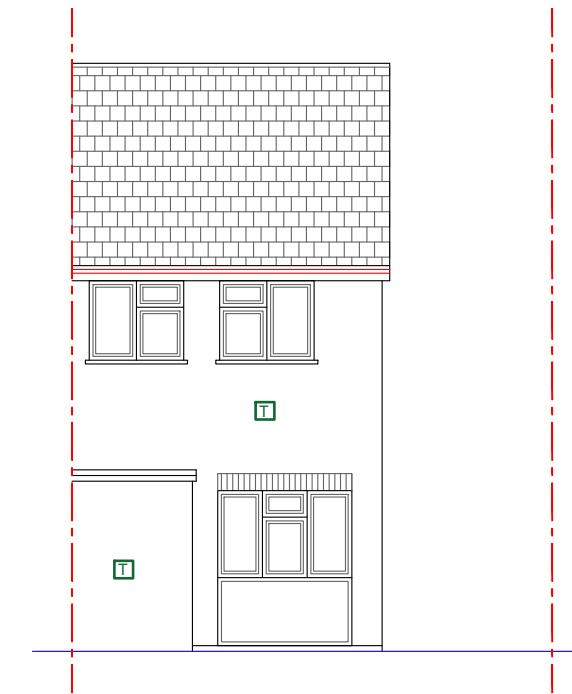


Existing Front Elevation

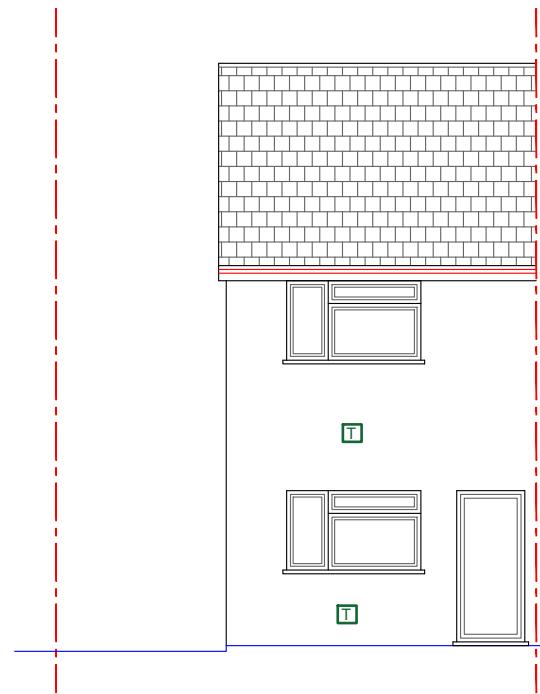

Existing Rear Elevation

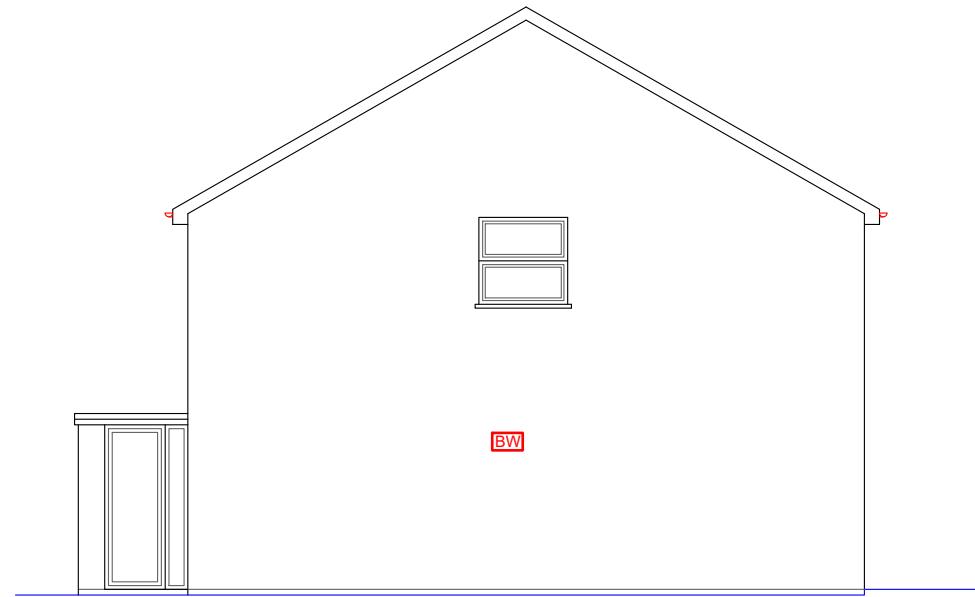

Existing Side Elevation (RHS)

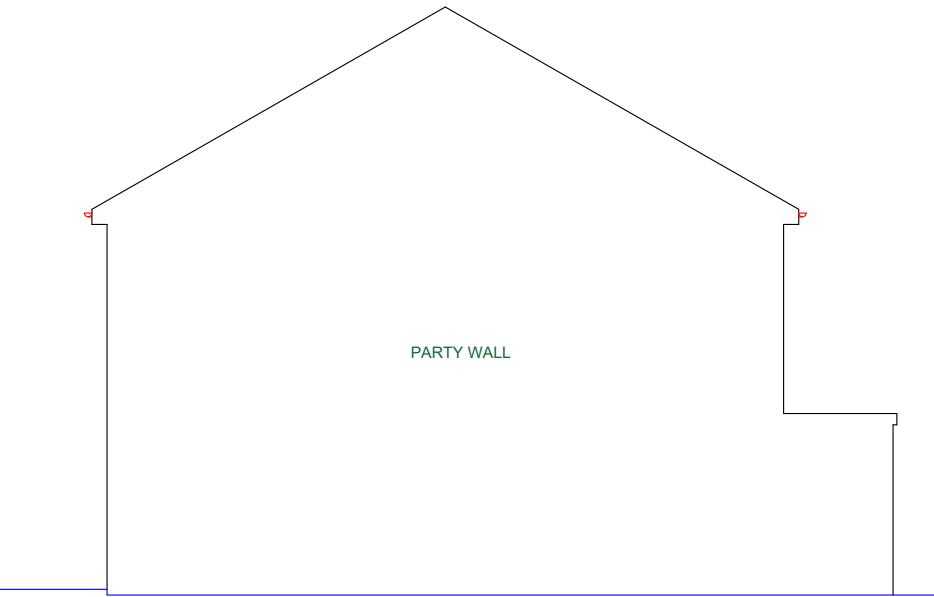

Existing Side Elevation (LHS)

<b>Proposed Development:</b> Single Storey rear extension, two storey side extension and single storey wraparound extension	<b>Site Address:</b> 141 Cleave Avenue Hayes UB3 4HD	<b>Revisions:</b> Rev Date Description A 12/03/2025 _____ _____ _____	<b>Drawing Description:</b> Existing Elevations <b>Drawing No:</b> ART/2025/WA141CA/EE	Scale: 1:100 Paper Size: A3 Sheet No: 2 of 5 	ART CONSULTANTS (UK) LTD 113 LONG LANE STANWELL TW19 7AL M:07960071377 E: ARTCONSULTANTSUK@GMAIL.COM
--	---	---	---	---	---