
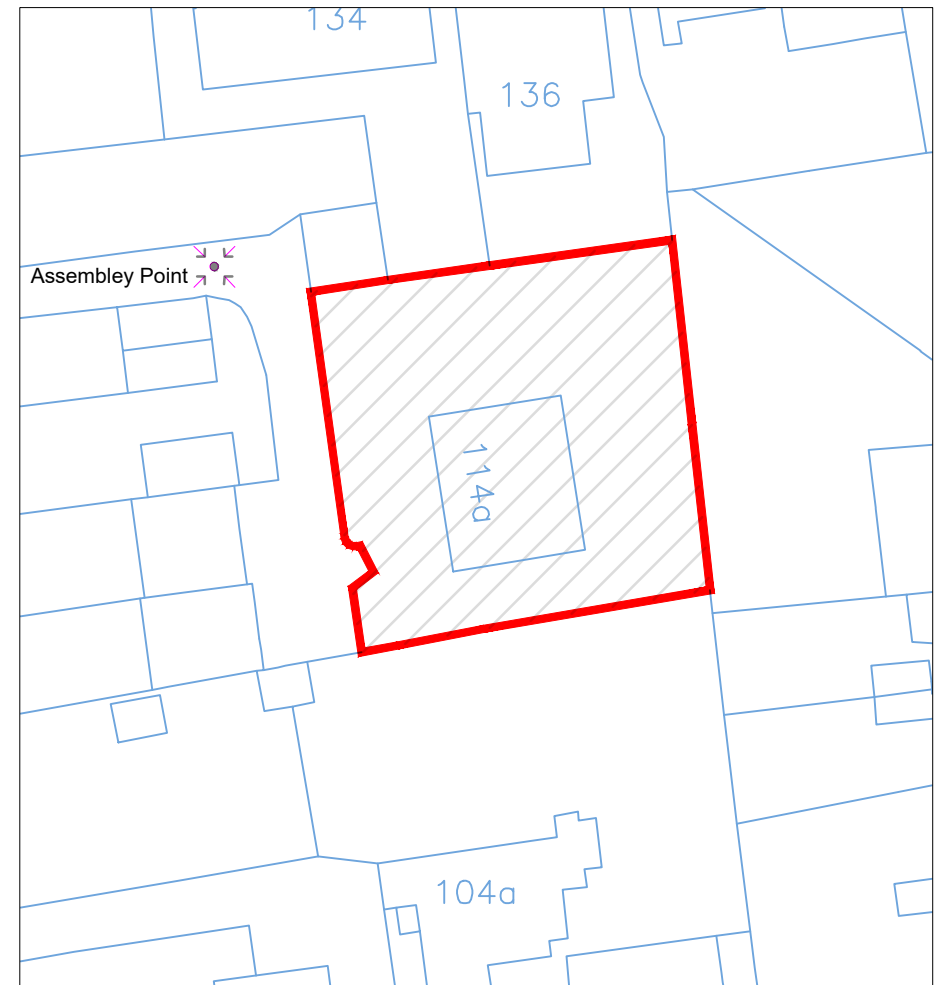


## Location Plan

Scale: 1:1250

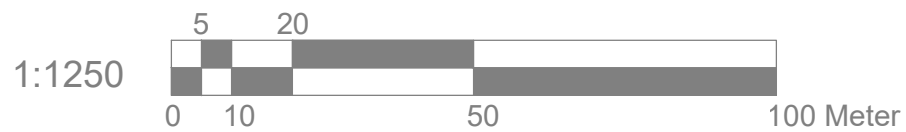

## Block Plan

Scale: 1:500



### Site Address

114A Pole Hill Road  
Uxbridge  
UB10 0QE


### Scale: 1:500/1250@A4


Date: FEB 25  
SS-01-Location

Drawn By: RP


### Revision Date:

e:mail - nisarg@hotmail.com  
(M) +44 (0) 7951491310

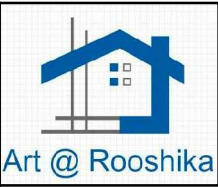

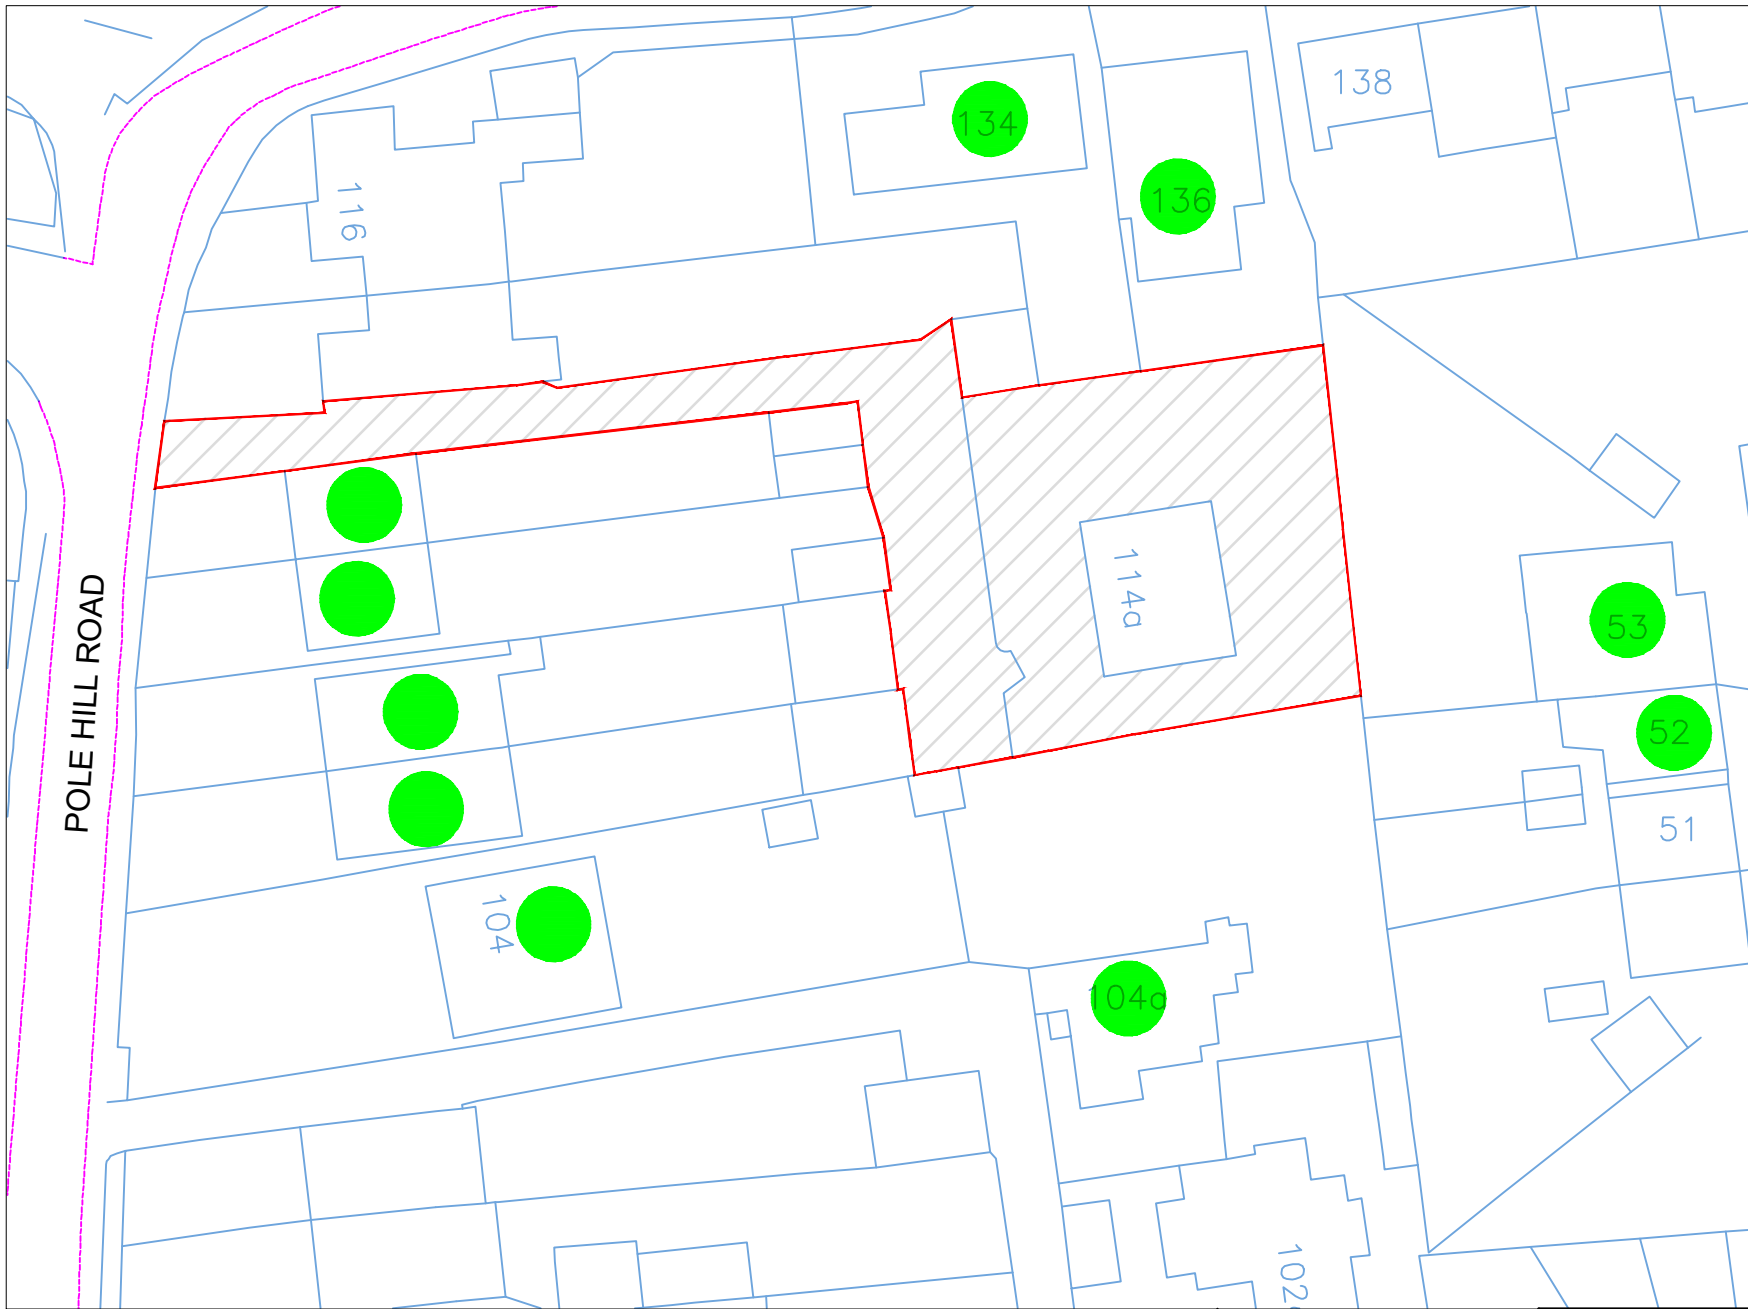

Ridge Height for Building

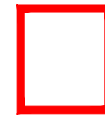


Topographic Survey Area Boundary



## Location Plan

Scale: 1:500

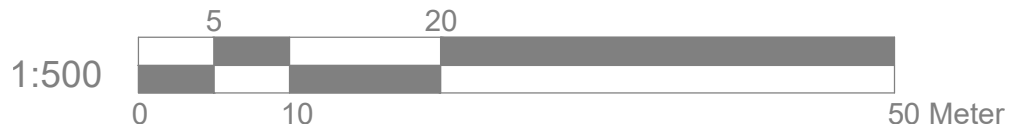

### Site Address

114A Pole Hill Road  
Uxbridge  
UB10 0QE

### Scale: 1:500@A4




Date: FEB 25  
SS-01-Location

Drawn By: RP

### Revision Date:





e:mail - nisarg@hotmail.com  
(M) +44 (0) 7951491310



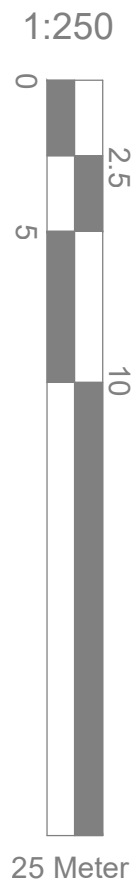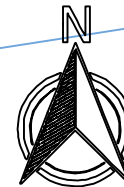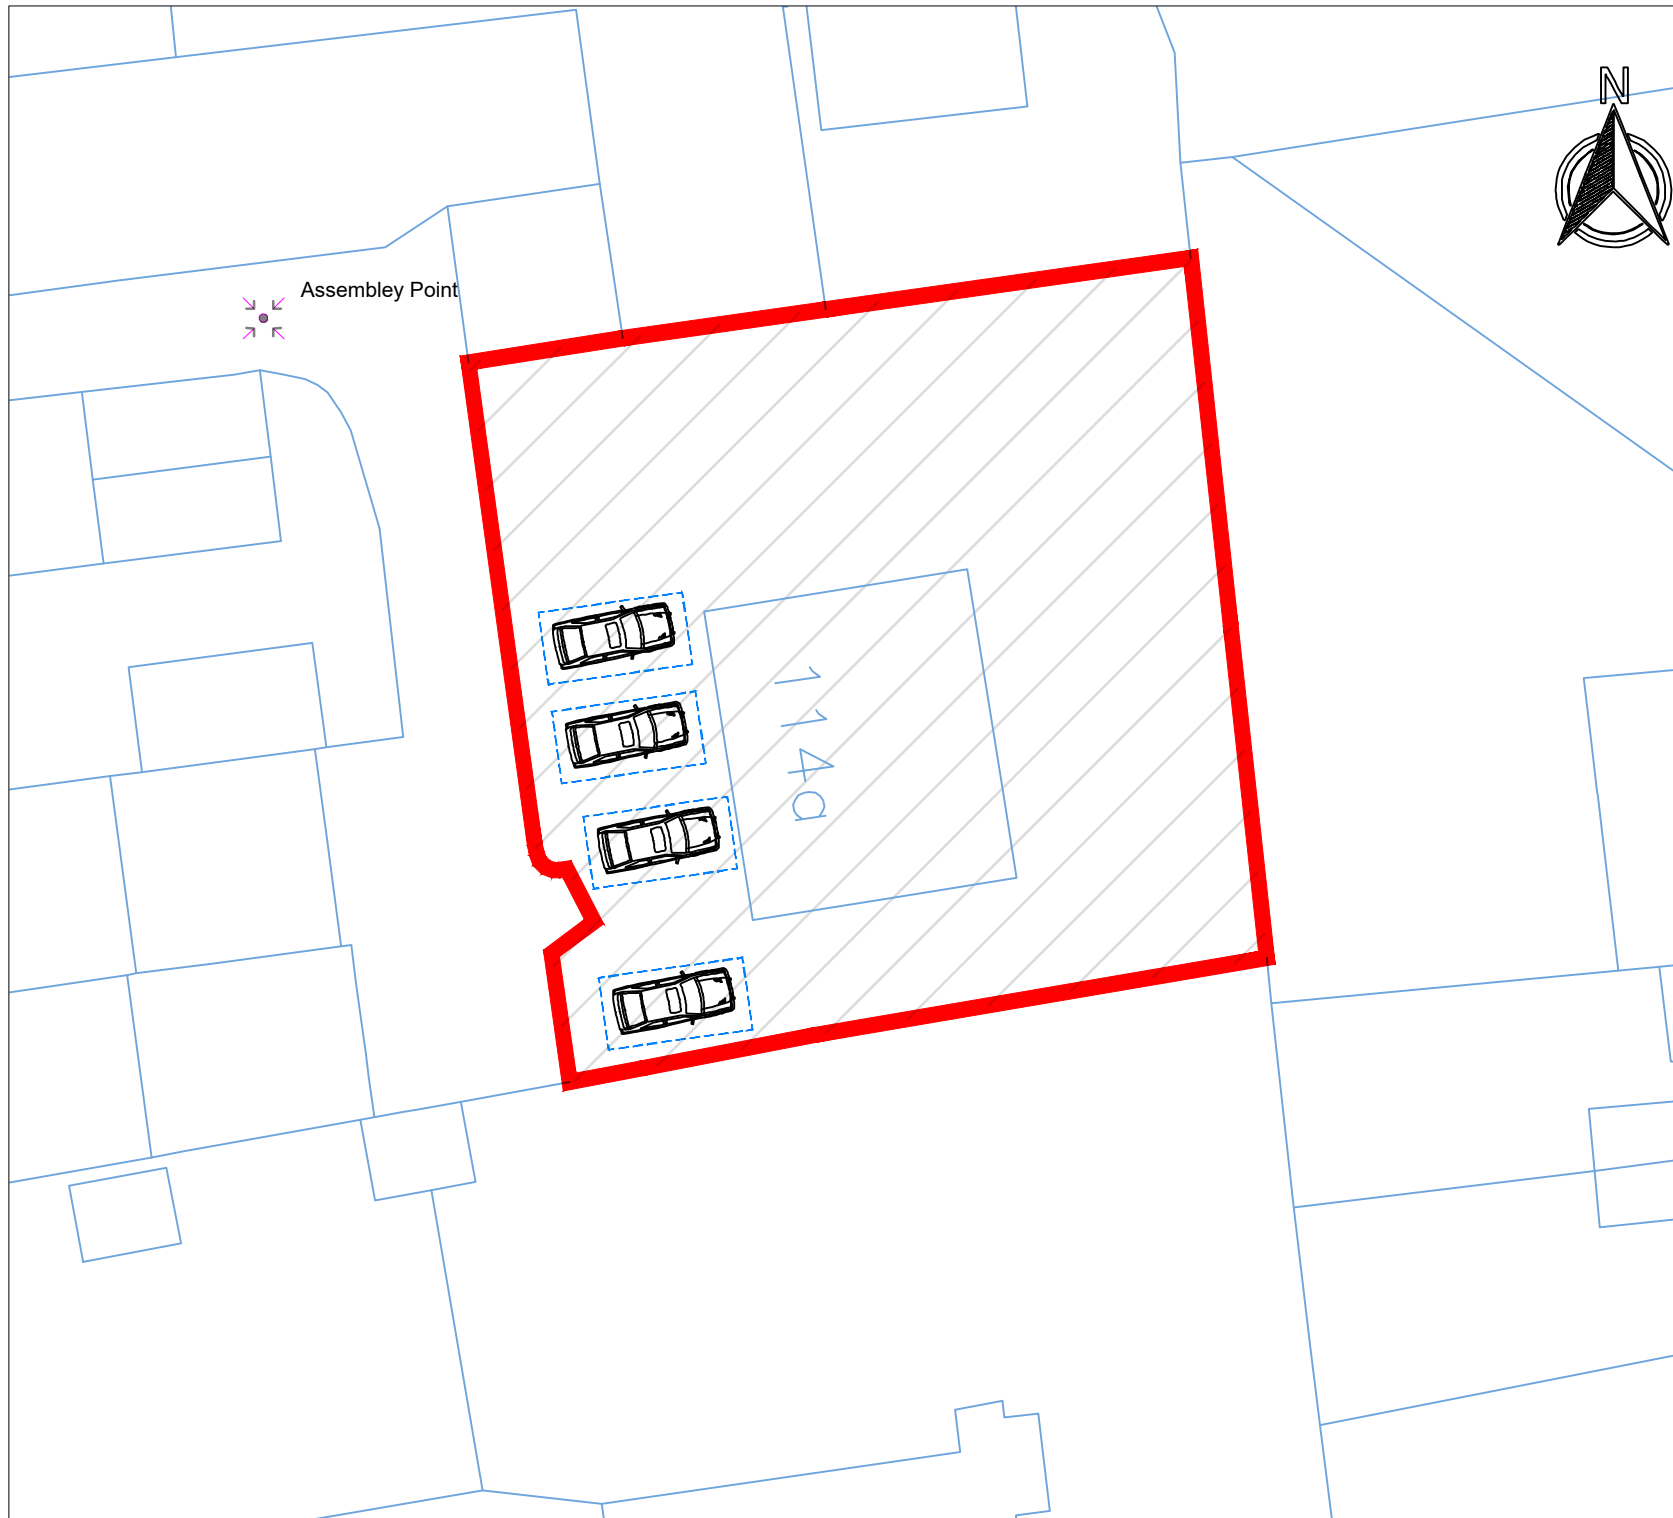


**Site Plan**  
Scale: 1:250



Scale: 1:250@A4	Site Address
Date: FEB 25	114A Pole Hill Road Uxbridge UB10 0QE
Drawing No.: SS-01-Site	
Drawn By: RP	
Revision Date:	
<div><div><div></div><div></div><div></div><div></div></div><div>e:mail - nisarg@hotmail.com (M) +44 (0) 7951491310</div></div> <div><p>Art @ Rooshika</p></div>	

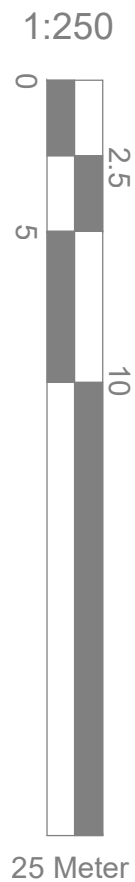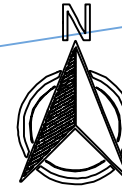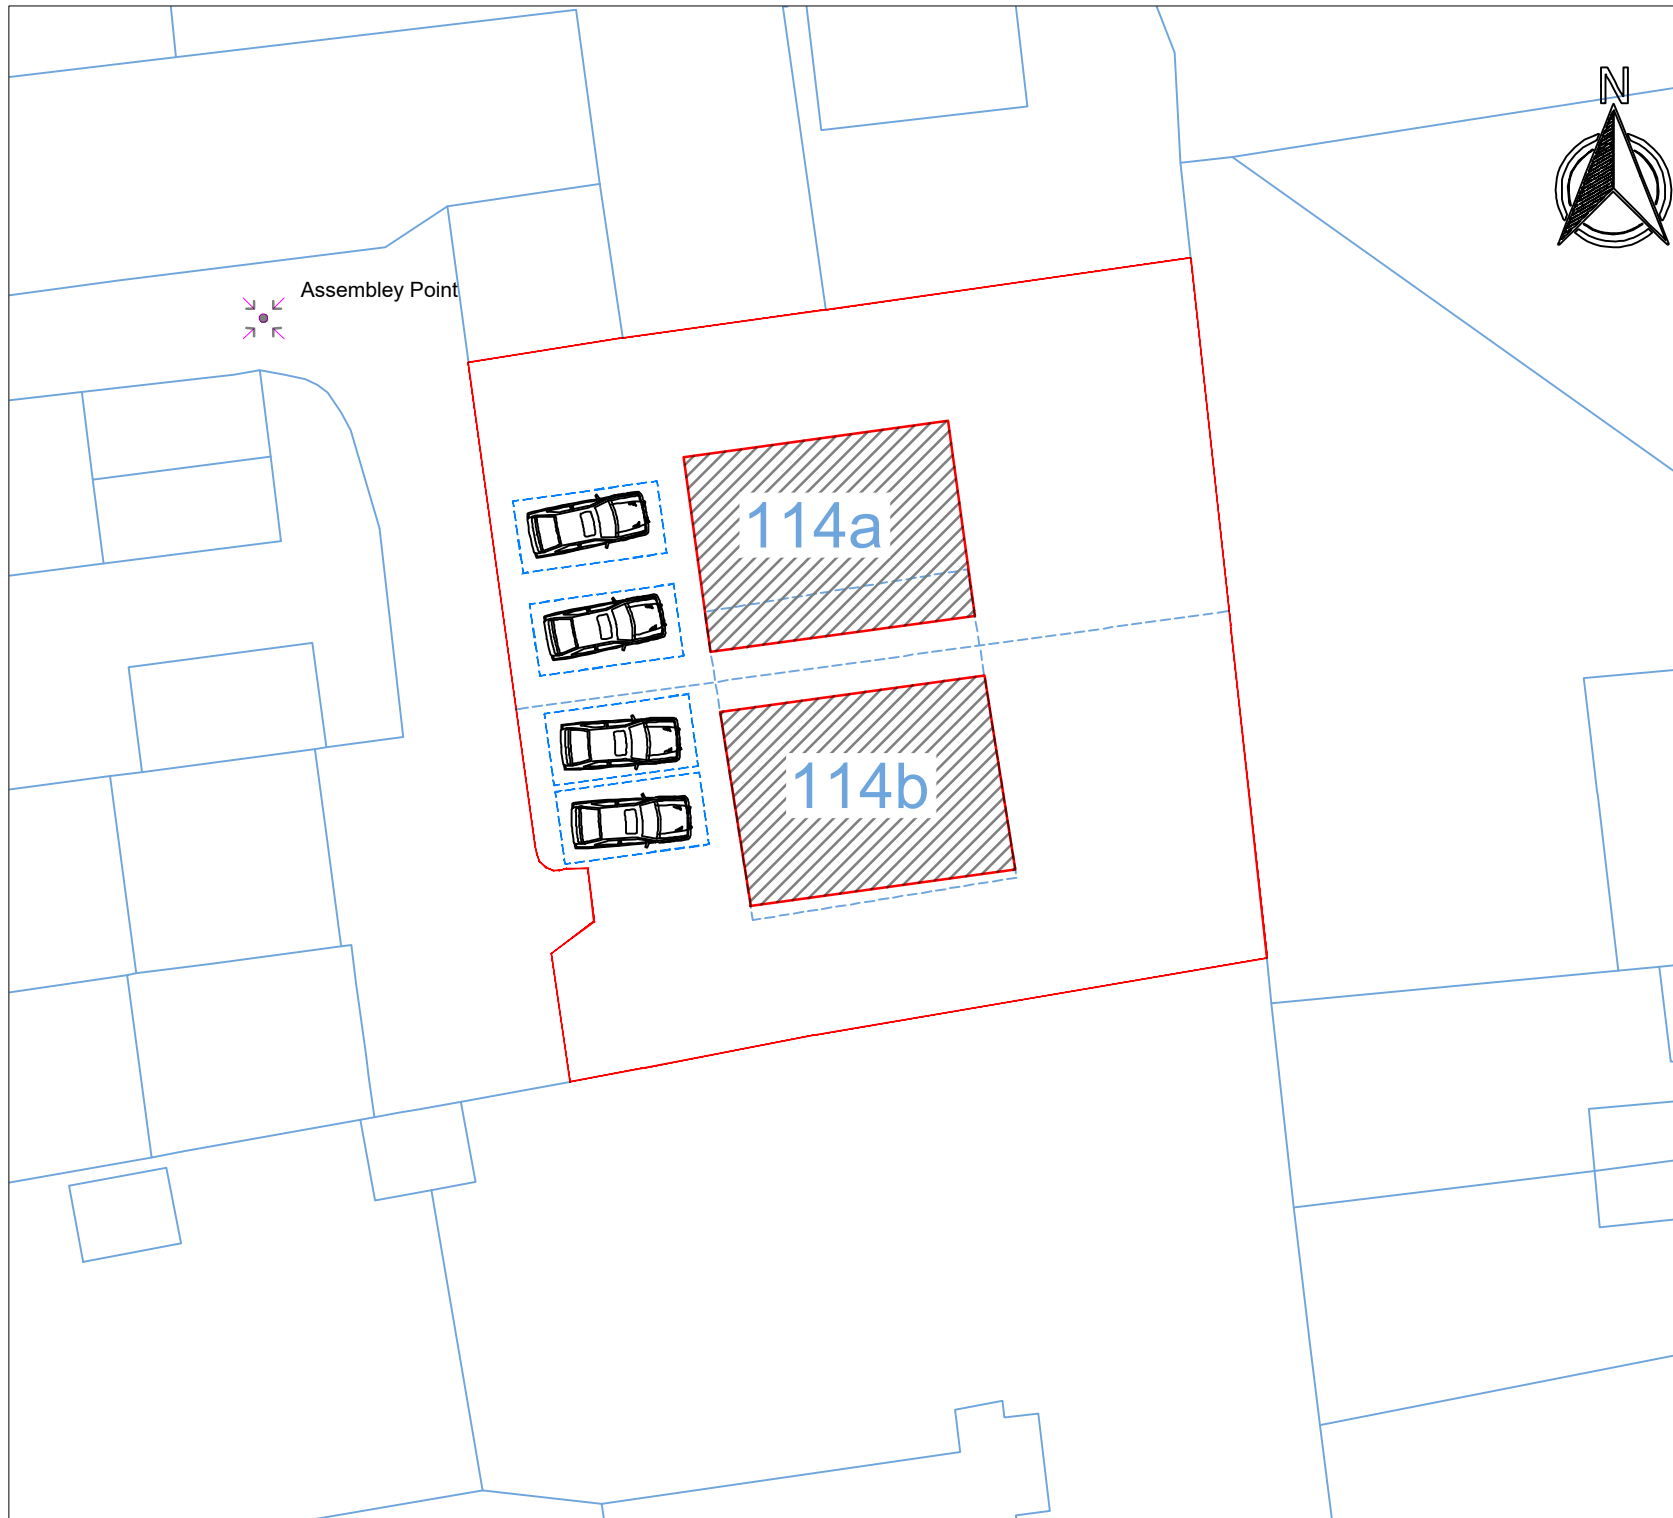

**Site Plan**  
Scale: 1:250

Scale:1:250@A4	Site Address  114A Pole Hill Road Uxbridge UB10 0QE
Date: FEB 25	
Drawing No.: SS-01-Site	
Drawn By: RP	
Revision Date:	 Art @ Rooshika
e:mail - nisarg@hotmail.com (M) +44 (0) 7951491310	



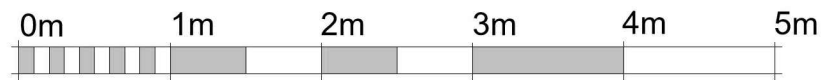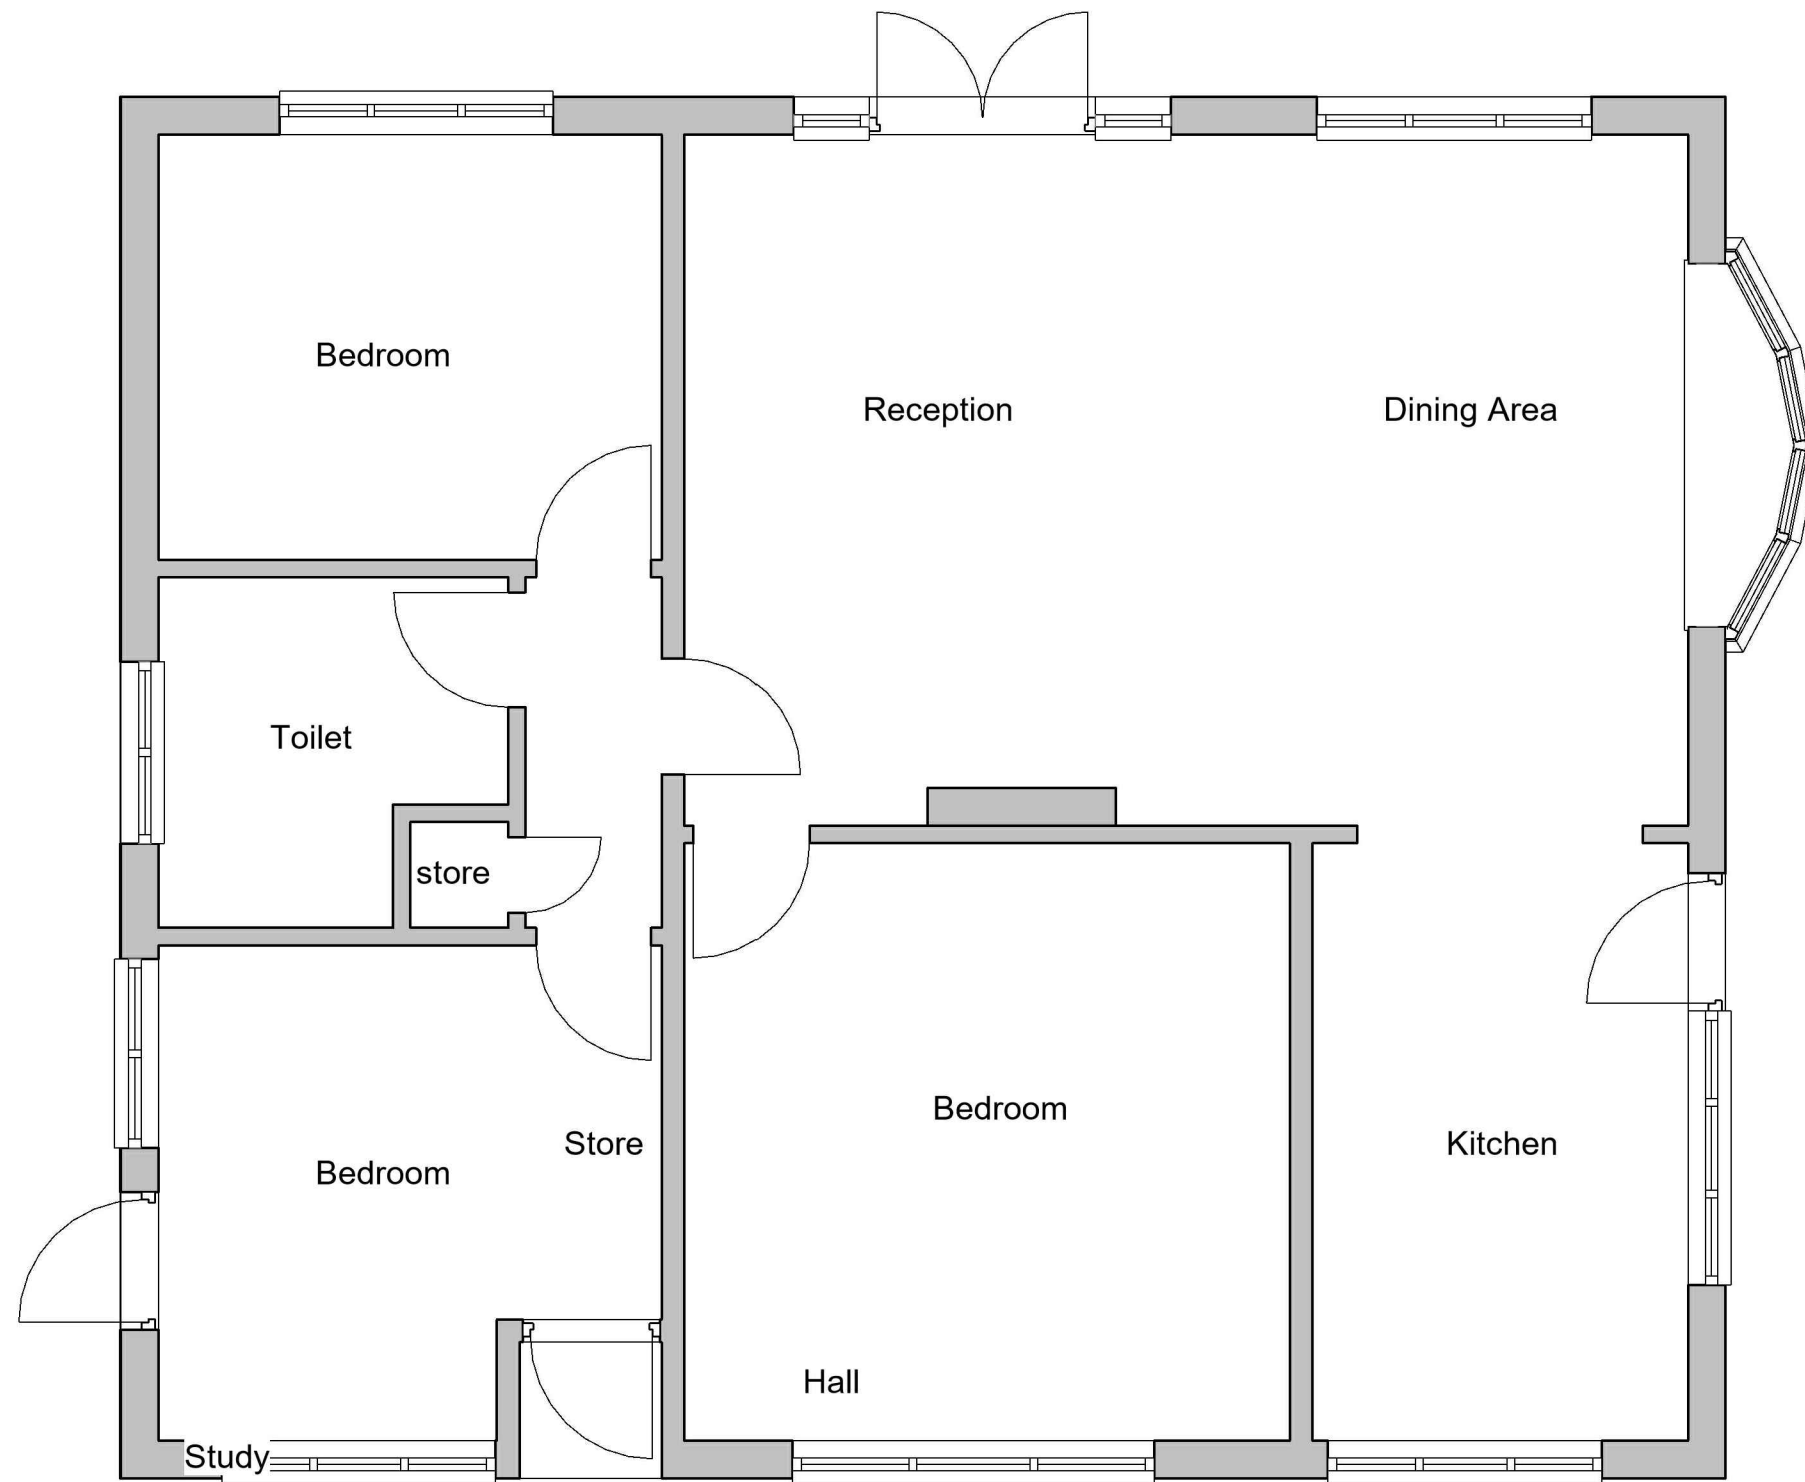

VISUAL SCALE 1:50 @ A3

# 1 Existing Ground Floor

1 : 50

## GENERAL NOTES:

1. DO NOT SCALE FROM THE DRAWINGS
2. ALL DIMENTIONS ARE IN MILLIMETER.
3. VERIFY ALL DIMENSIONS AND CONDITIONS BEFORE BUILDING OR STARTING CONSTRUCTION.
4. NOTIFY THE DESIGNER IMMEDIATELY OF ANY DISCREPANCY OR VARIATION.
5. ALL WORK TO COMPLY WITH CURRENT BUILDING REGULATIONS AND CODES OF PRACTICE.



Art @ Rooshika

NISARG@HOTMAIL.COM

+44 - 7951491310

## PROJECT

114A Pole Hill Road Uxbridge UB10 0QE

## SHEET

Existing Ground Floor Plan

## CLIENT

Mr Amarjeet Singh

Date

Issue Date

Drawn by

Author

Checked by

Checker

Project number

Project Number

DRWAING NUMBER


A101

Scale (@ A3)


REV



**1 Existing Front\_Elevation**  
1 : 100

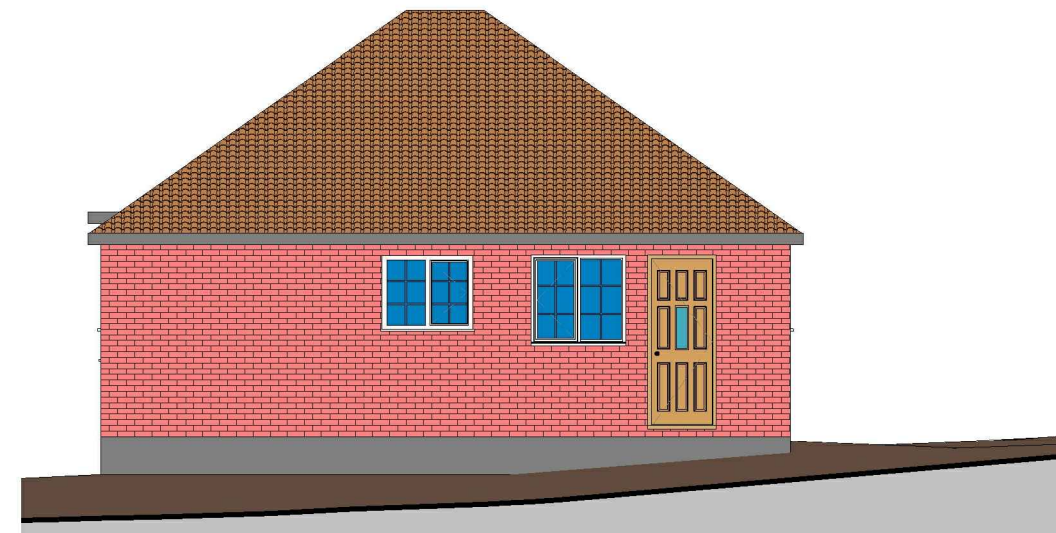


**2 Existing Side 01\_Elevation**  
1 : 100

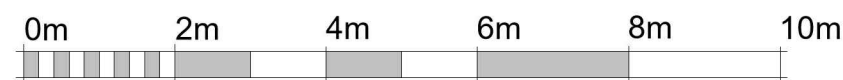

VISUAL SCALE 1:100 @ A3



**4 Existing Side 02\_Elevation**  
1 : 100

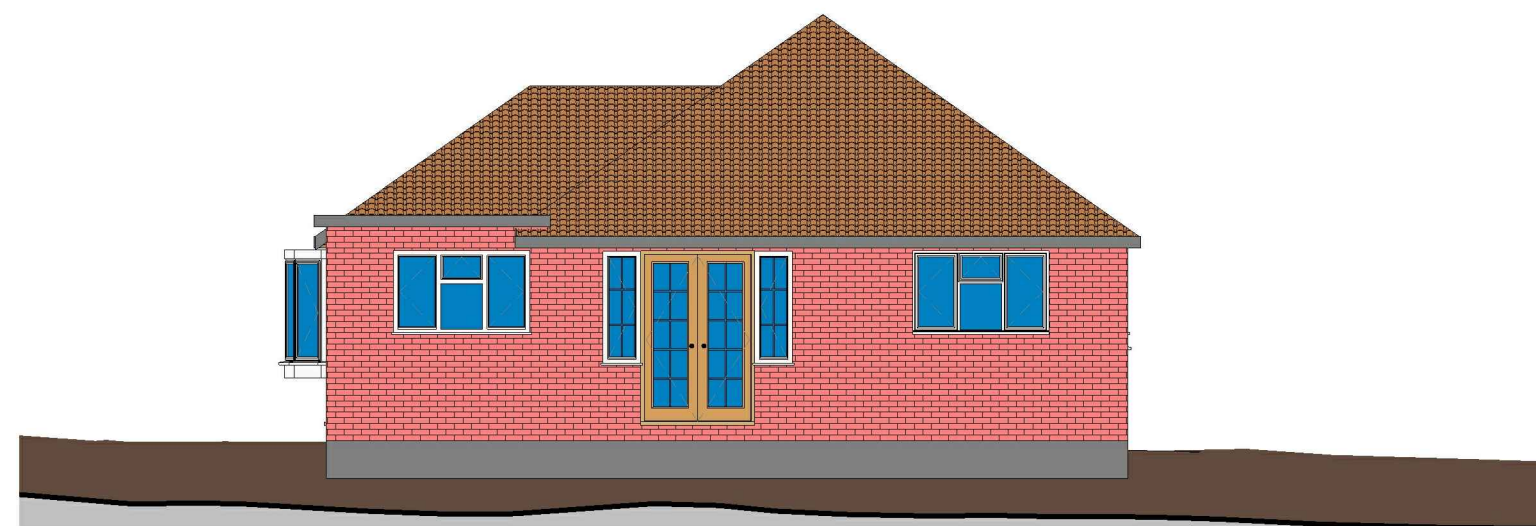

**3 Existing Rear\_Elevation**  
1 : 100

**GENERAL NOTES:**

- DO NOT SCALE FROM THE DRAWINGS
- ALL DIMENSIONS ARE IN MILLIMETER.
- VERIFY ALL DIMENSIONS AND CONDITIONS BEFORE BUILDING OR STARTING CONSTRUCTION.
- NOTIFY THE DESIGNER IMMEDIATELY OF ANY DISCREPANCY OR VARIATION.
- ALL WORK TO COMPLY WITH CURRENT BUILDING REGULATIONS AND CODES OF PRACTICE.



Art @ Rooshika

NISARG@HOTMAIL.COM

+44 - 7951491310

**PROJECT**

114A Pole Hill Road Uxbridge UB10 0QE

**SHEET**

Existing Elevations

**CLIENT**

Mr Amarjeet Singh

Date

Issue Date

Drawn by

Author

Checked by

Checker

Project number

Project Number

DRWAING NUMBER

A102

Scale (@ A3)

REV





## UNIT A

Ground Floor GIA = 87.00 sq meter

Rear / Side Garden = 130.00 sq meter


## UNIT B

Ground Floor GIA = 87.00 sq meter

Rear / Side Garden = 100.00 sq meter

# 1 Proposed Ground Floor

1 : 100

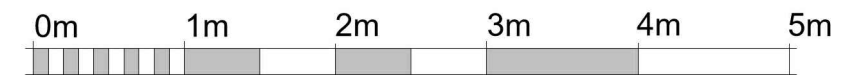

VISUAL SCALE 1:50 @ A3

### GENERAL NOTES:

1. DO NOT SCALE FROM THE DRAWINGS
2. ALL DIMENSIONS ARE IN MILLIMETER.
3. VERIFY ALL DIMENSIONS AND CONDITIONS BEFORE BUILDING OR STARTING CONSTRUCTION.
4. NOTIFY THE DESIGNER IMMEDIATELY OF ANY DISCREPANCY OR VARIATION.
5. ALL WORK TO COMPLY WITH CURRENT BUILDING REGULATIONS AND CODES OF PRACTICE.



Art @ Rooshika

NISARG@HOTMAIL.COM

+44 - 7951491310

### PROJECT

114A Pole Hill Road Uxbridge UB10 0QE

### SHEET

Proposed Ground Floor

### CLIENT

Mr Amarjeet Singh

Date

Issue Date

Drawn by

Author

Checked by

Checker

Project number

Project Number

DRWAING NUMBER


A103

Scale (@ A3)

REV



ALL PROPOSED MATERIALS/FINISHED TO MATCH WITH EXISTING.

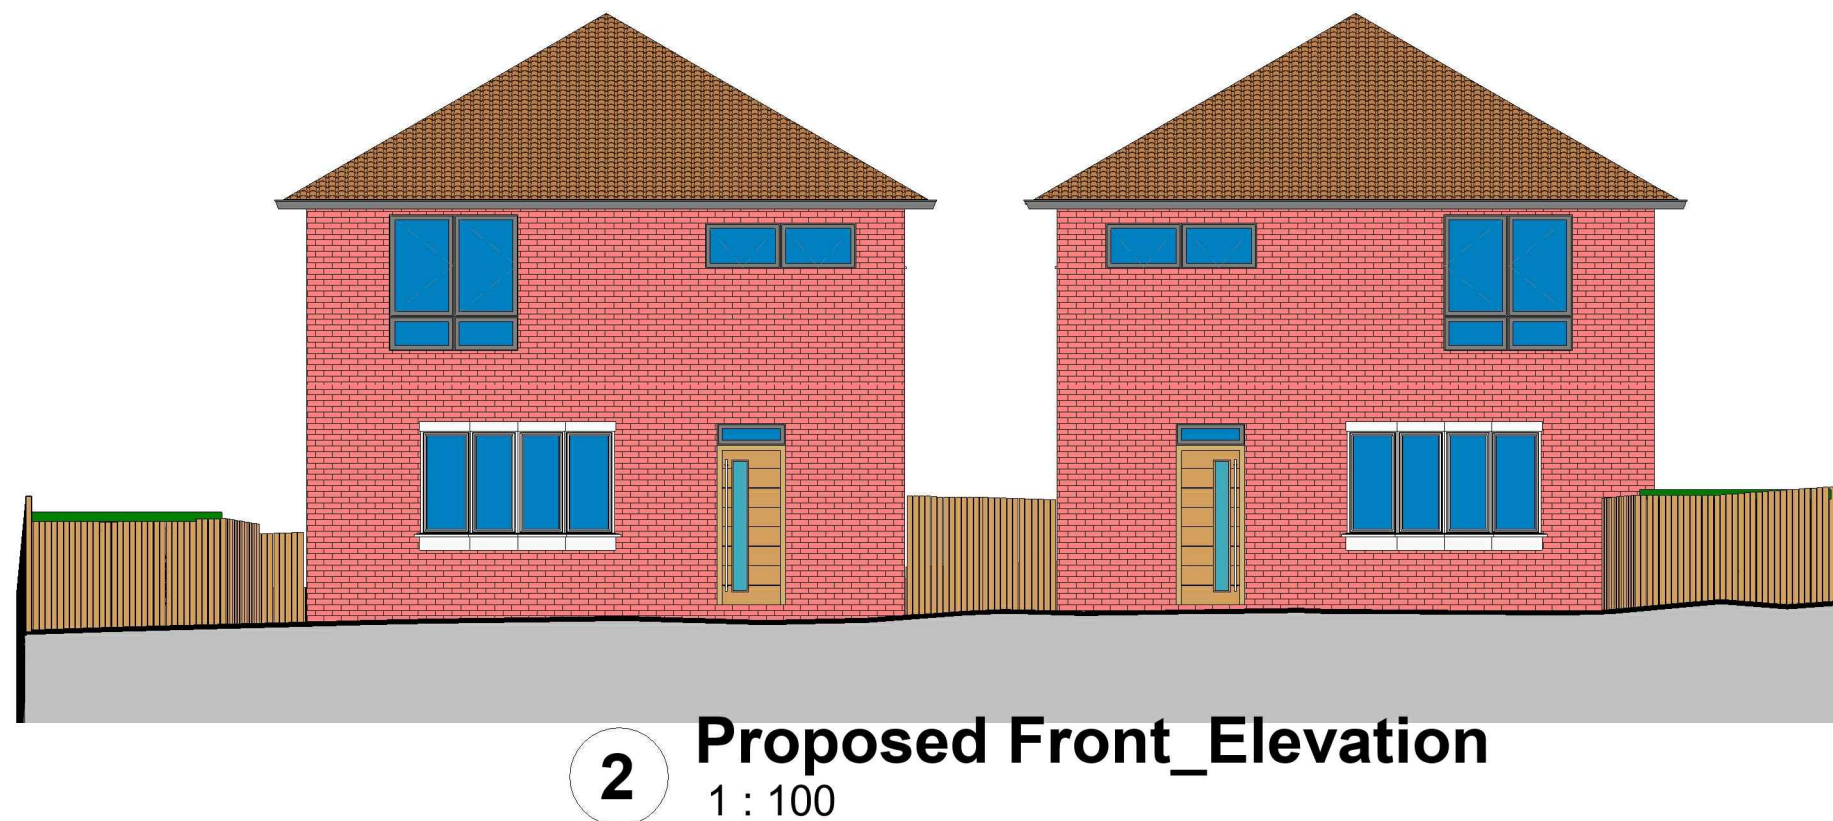

#### GENERAL NOTES:

- DO NOT SCALE FROM THE DRAWINGS
- ALL DIMENSIONS ARE IN MILLIMETER.
- VERIFY ALL DIMENSIONS AND CONDITIONS BEFORE BUILDING OR STARTING CONSTRUCTION.
- NOTIFY THE DESIGNER IMMEDIATELY OF ANY DISCREPANCY OR VARIATION.
- ALL WORK TO COMPLY WITH CURRENT BUILDING REGULATIONS AND CODES OF PRACTICE.



[NISARG@HOTMAIL.COM](mailto:NISARG@HOTMAIL.COM)

+44 - 7951491310

#### PROJECT

114A Pole Hill Road Uxbridge UB10 0QE

#### SHEET


Proposed Elevations - 01

#### CLIENT

Mr Amarjeet Singh

Date	Project number	Scale (@ A3)
Issue Date	Project Number	
Drawn by	DRWAING NUMBER	REV
Author		
Checked by	A104	
Checker		



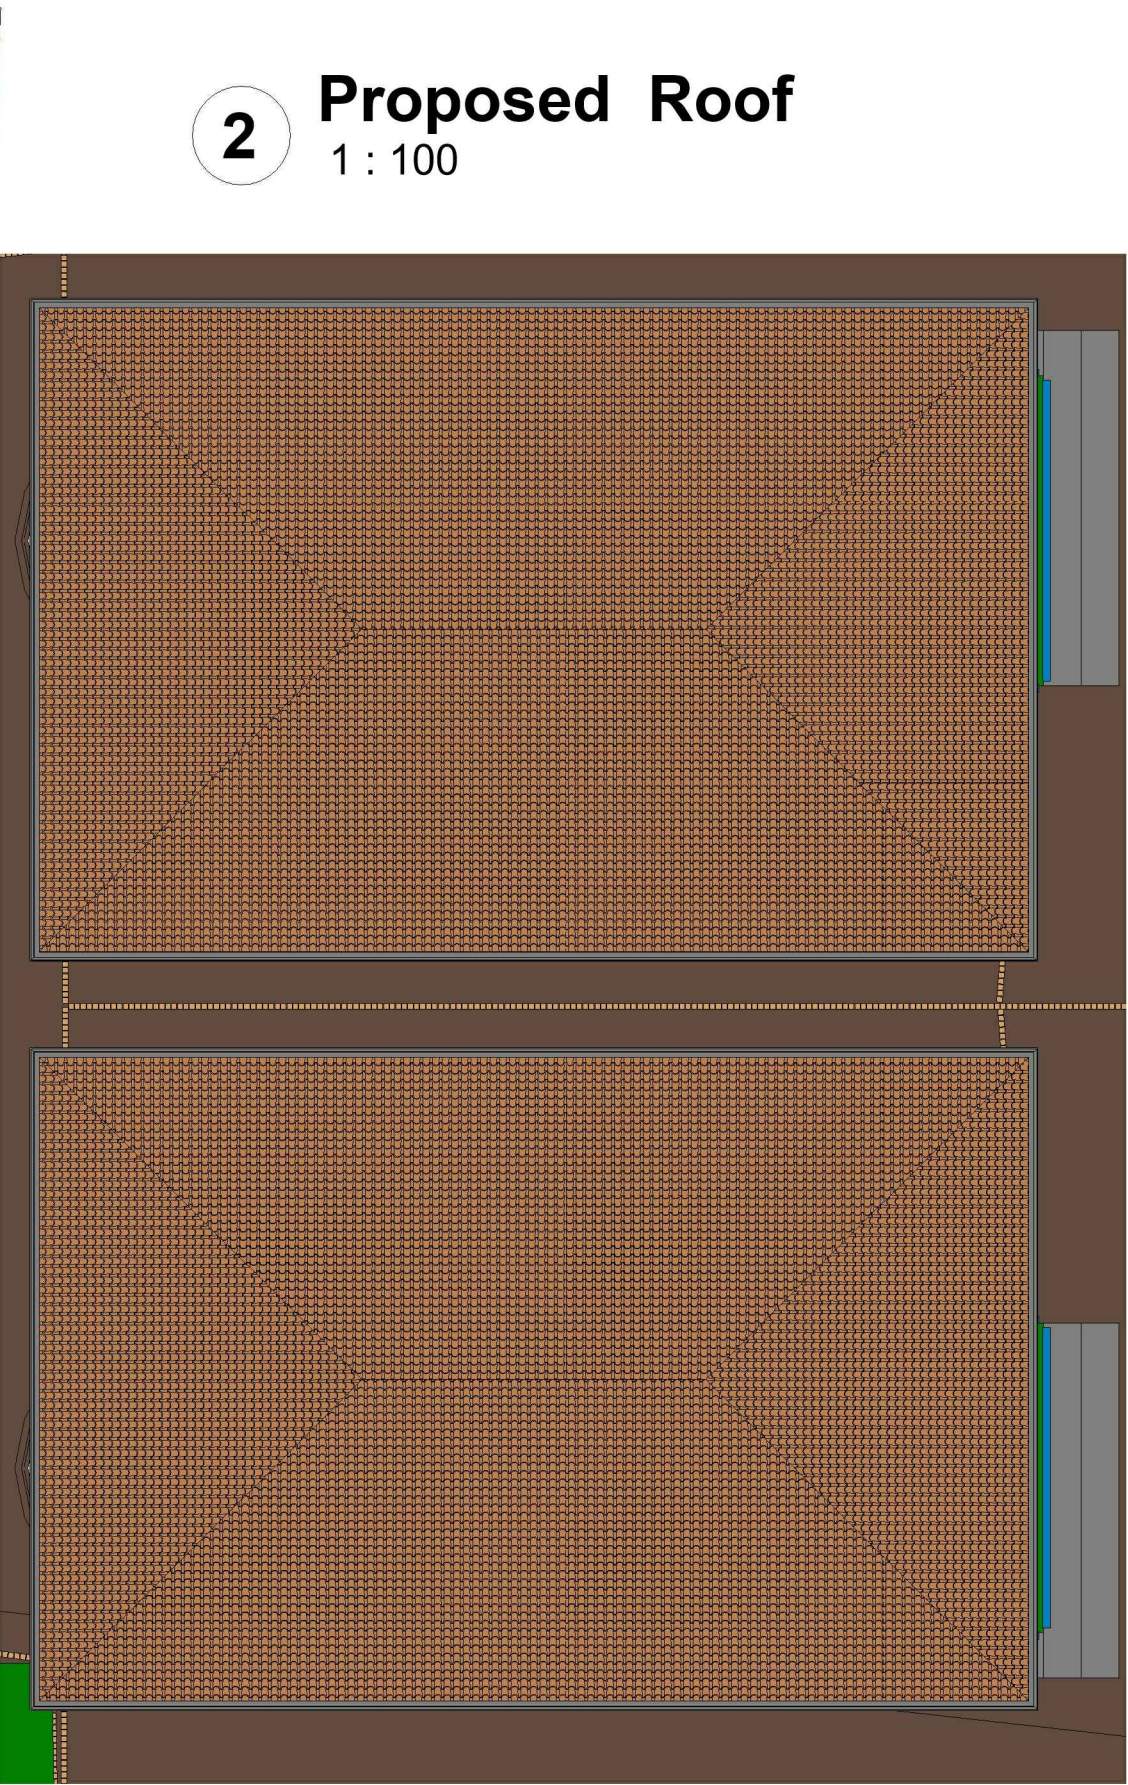

GENERAL NOTES:

1. DO NOT SCALE FROM THE DRAWINGS
2. ALL DIMENTIONS ARE IN MILLIMETER.
3. VERIFY ALL DIMENSIONS AND CONDITIONS BEFORE BUILDING OR STARTING CONSTRUCTION.
4. NOTIFY THE DESIGNER IMMEDIATELY OF ANY DISCREPANCY OR VARIATION.
5. ALL WORK TO COMPLY WITH CURRENT BUILDING REGULATIONS AND CODES OF PRACTICE.



Art @ Rooshika

NISARG@HOTMAIL.COM

+44 - 7951491310

PROJECT

114A Pole Hill Road Uxbridge UB10 0QE

SHEET


Existing & Proposed Roof Plan

CLIENT


Mr Amarjeet Singh

Date	Project number	Scale (@ A3)
Issue Date	Project Number	
Drawn by	DRWAING NUMBER	REV
Author		
Checked by	A105	
Checker		



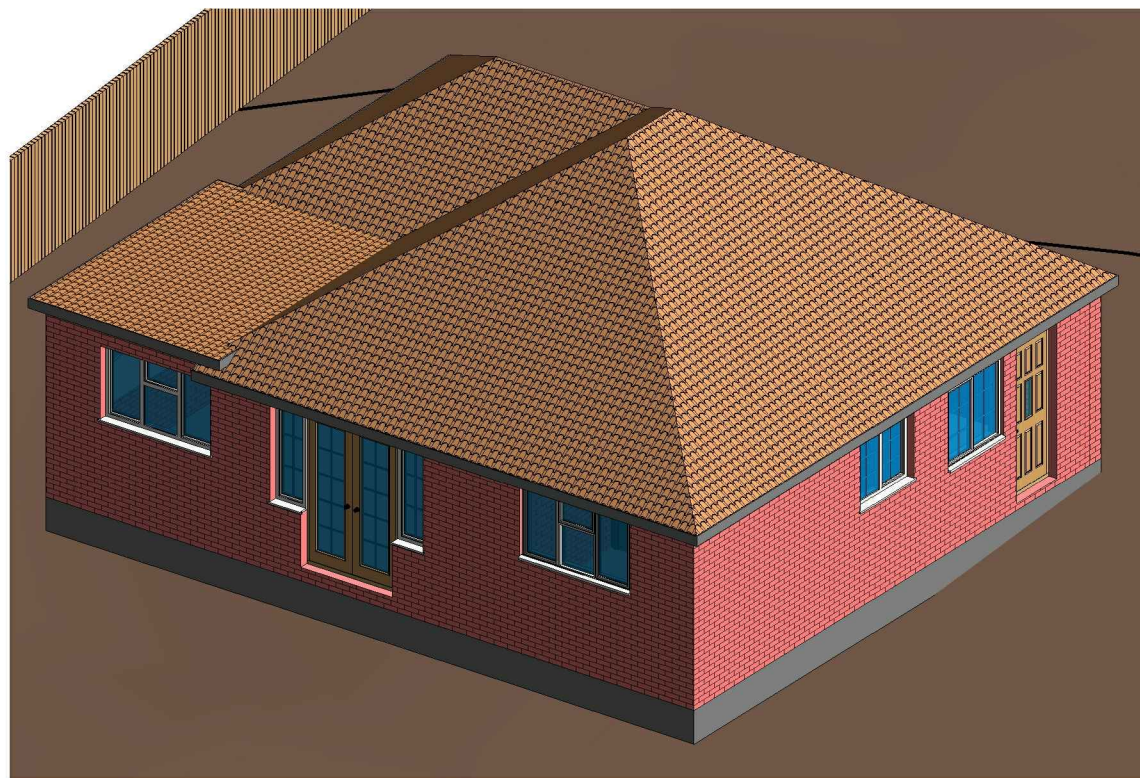

**1 3D View 01 Existing**

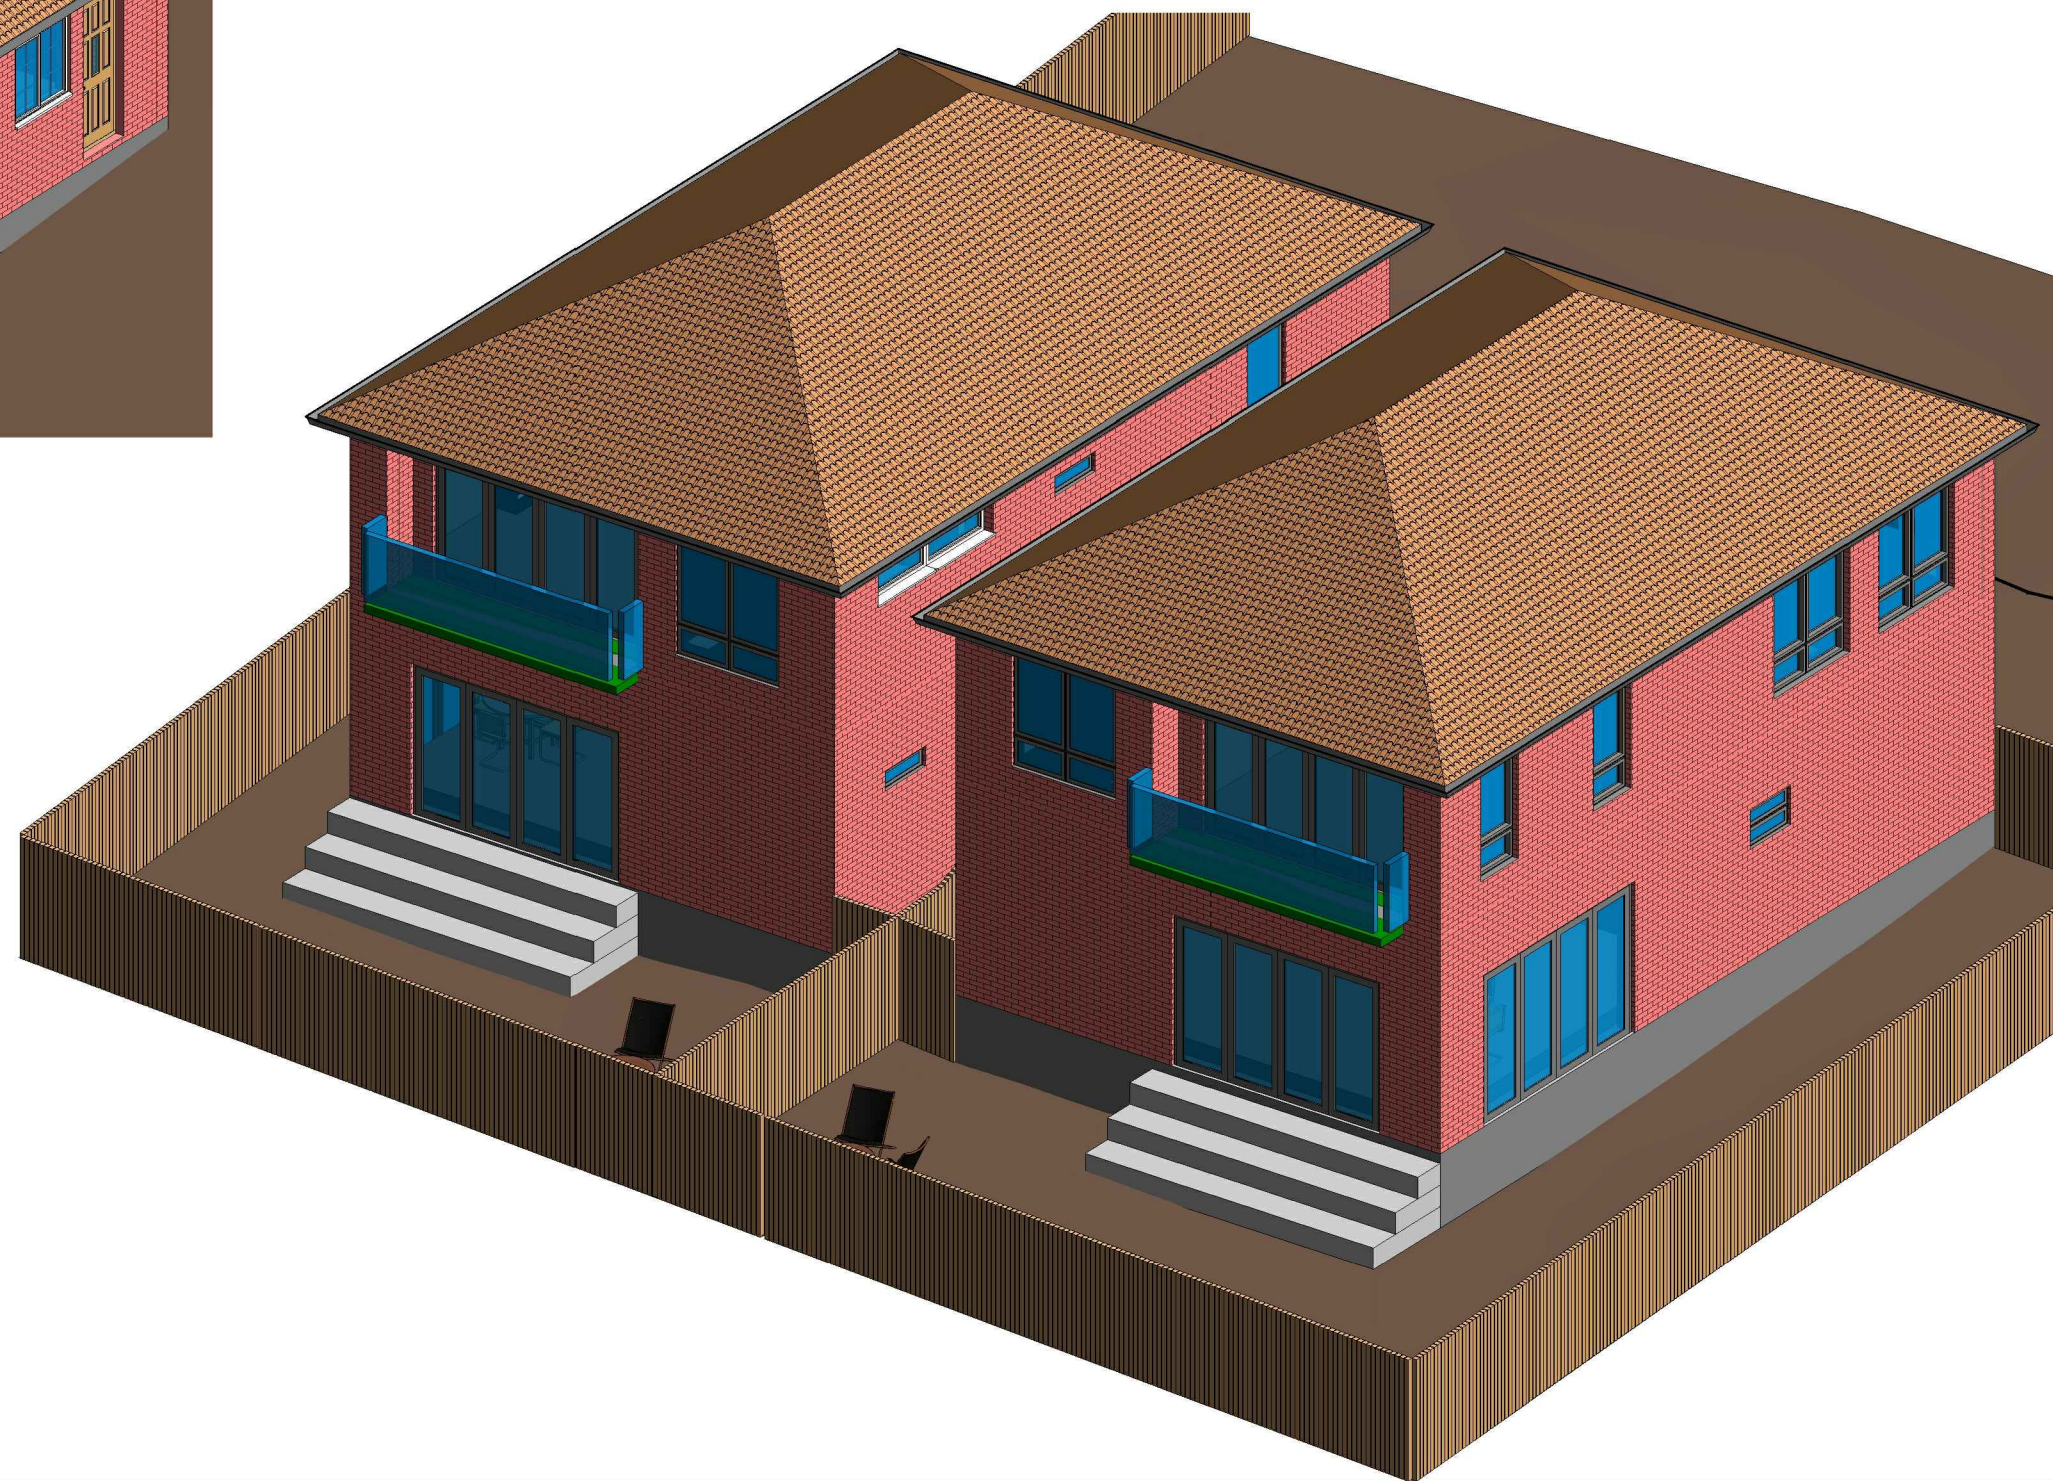

**2 3D View 01 Proposed**

**GENERAL NOTES:**

1. DO NOT SCALE FROM THE DRAWINGS
2. ALL DIMENSIONS ARE IN MILLIMETER.
3. VERIFY ALL DIMENSIONS AND CONDITIONS BEFORE BUILDING OR STARTING CONSTRUCTION.
4. NOTIFY THE DESIGNER IMMEDIATELY OF ANY DISCREPANCY OR VARIATION.
5. ALL WORK TO COMPLY WITH CURRENT BUILDING REGULATIONS AND CODES OF PRACTICE.



**Art @ Rooshika**

[NISARG@HOTMAIL.COM](mailto:NISARG@HOTMAIL.COM)

+44 - 7951491310

**PROJECT**

114A Pole Hill Road Uxbridge UB10 0QE

**SHEET**

3D View-01


**CLIENT**

Mr Amarjeet Singh


Date	Project number	Scale (@ A3)
Issue Date	Project Number	
Drawn by	DRWAING NUMBER	REV
Author		
Checked by	A106	
Checker		



UNIT A  
First Floor GIA = 85.00 sq meter

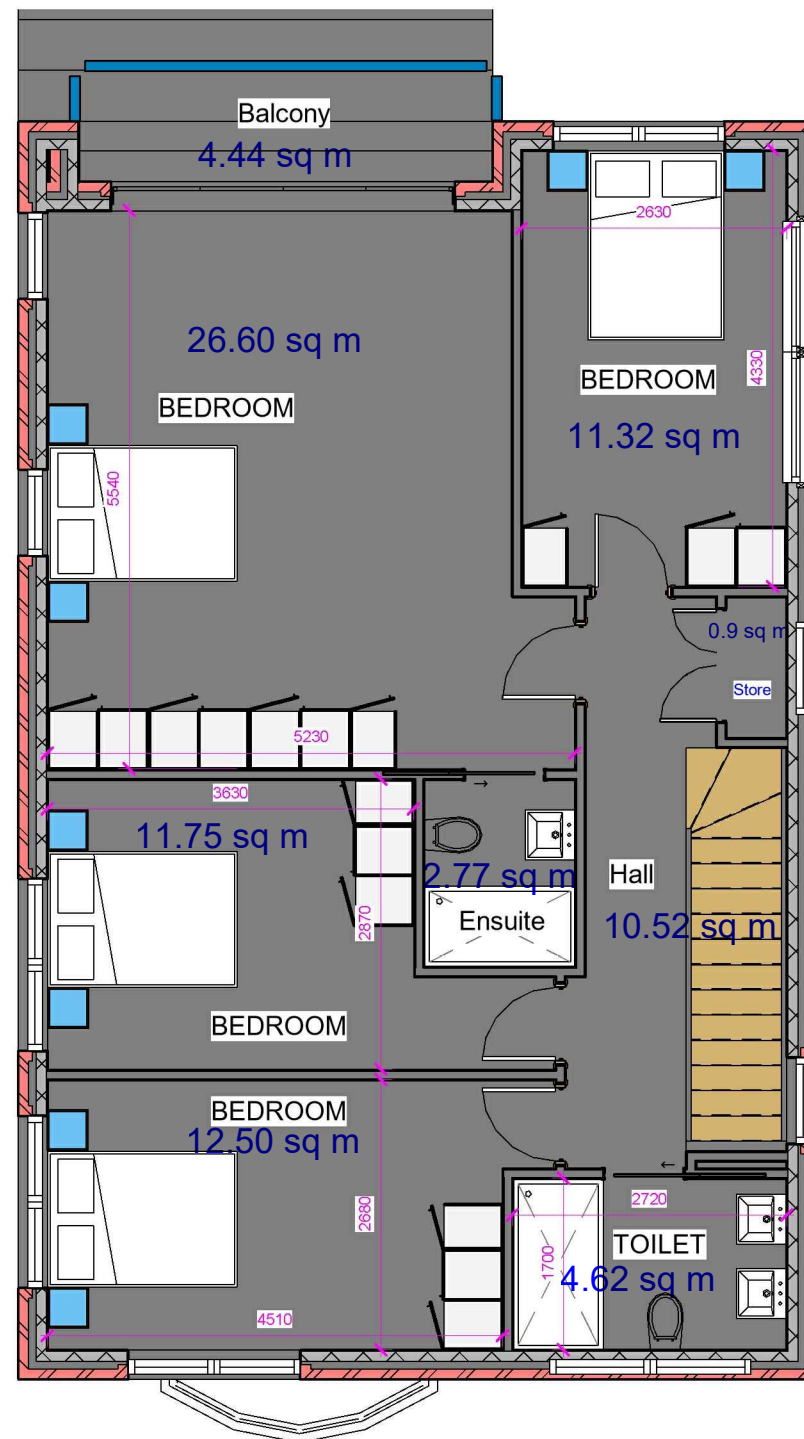

UNIT B  
First Floor GIA = 85.00 sq meter

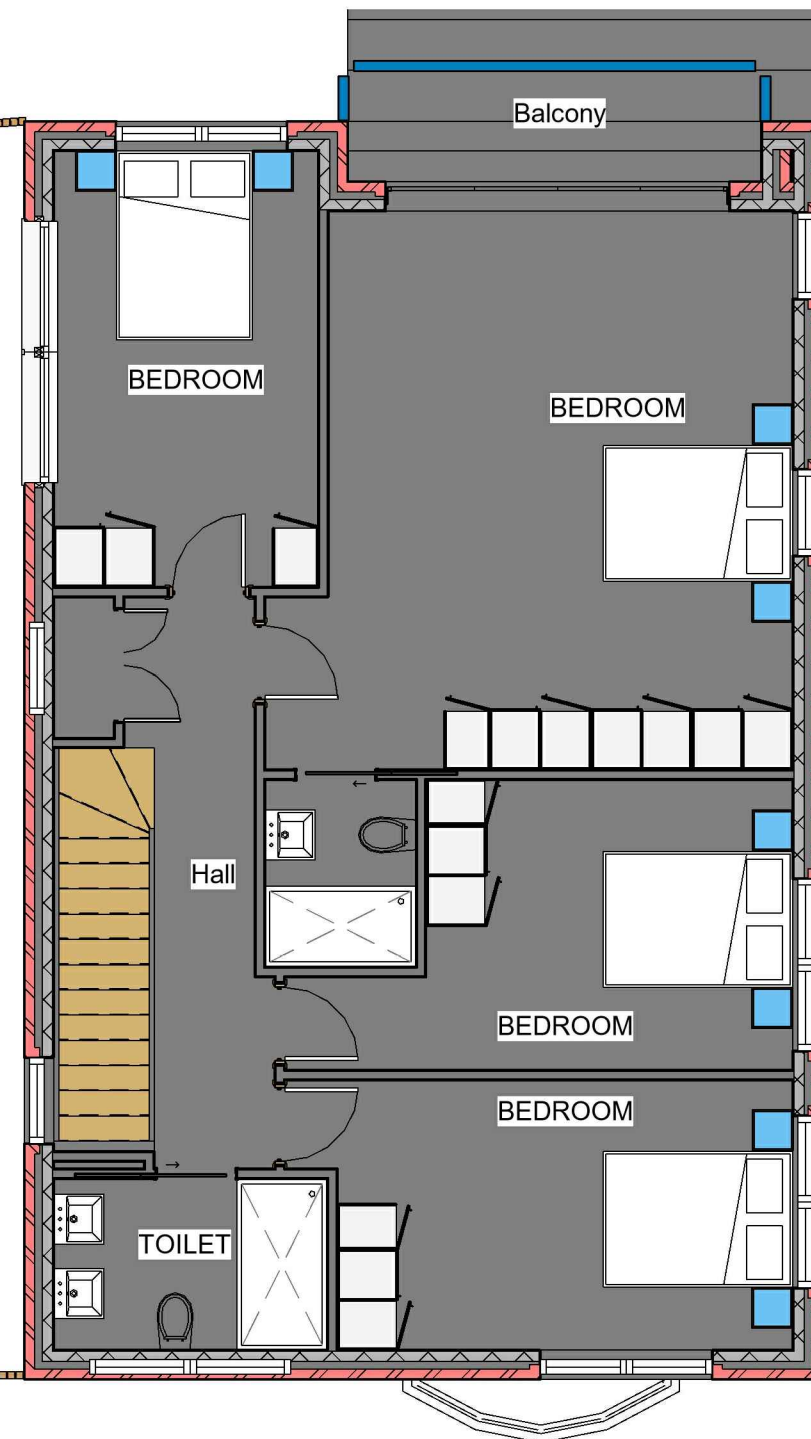

2 Proposed First Floor  
1 : 75



GENERAL NOTES:

- DO NOT SCALE FROM THE DRAWINGS
- ALL DIMENTIONS ARE IN MILLIMETER.
- VERIFY ALL DIMENSIONS AND CONDITIONS BEFORE BUILDING OR STARTING CONSTRUCTION.
- NOTIFY THE DESIGNER IMMEDIATELY OF ANY DISCREPANCY OR VARIATION.
- ALL WORK TO COMPLY WITH CURRENT BUILDING REGULATIONS AND CODES OF PRACTICE.



NISARG@HOTMAIL.COM

+44 - 7951491310

PROJECT

114A Pole Hill Road Uxbridge UB10 0QE

SHEET


Existing & Proposed First Floor Plan

CLIENT


Mr Amarjeet Singh

Date	Project number	Scale (@ A3)
Issue Date	Project Number	
Drawn by	DRWAING NUMBER	REV
Author		
Checked by	A107	
Checker		



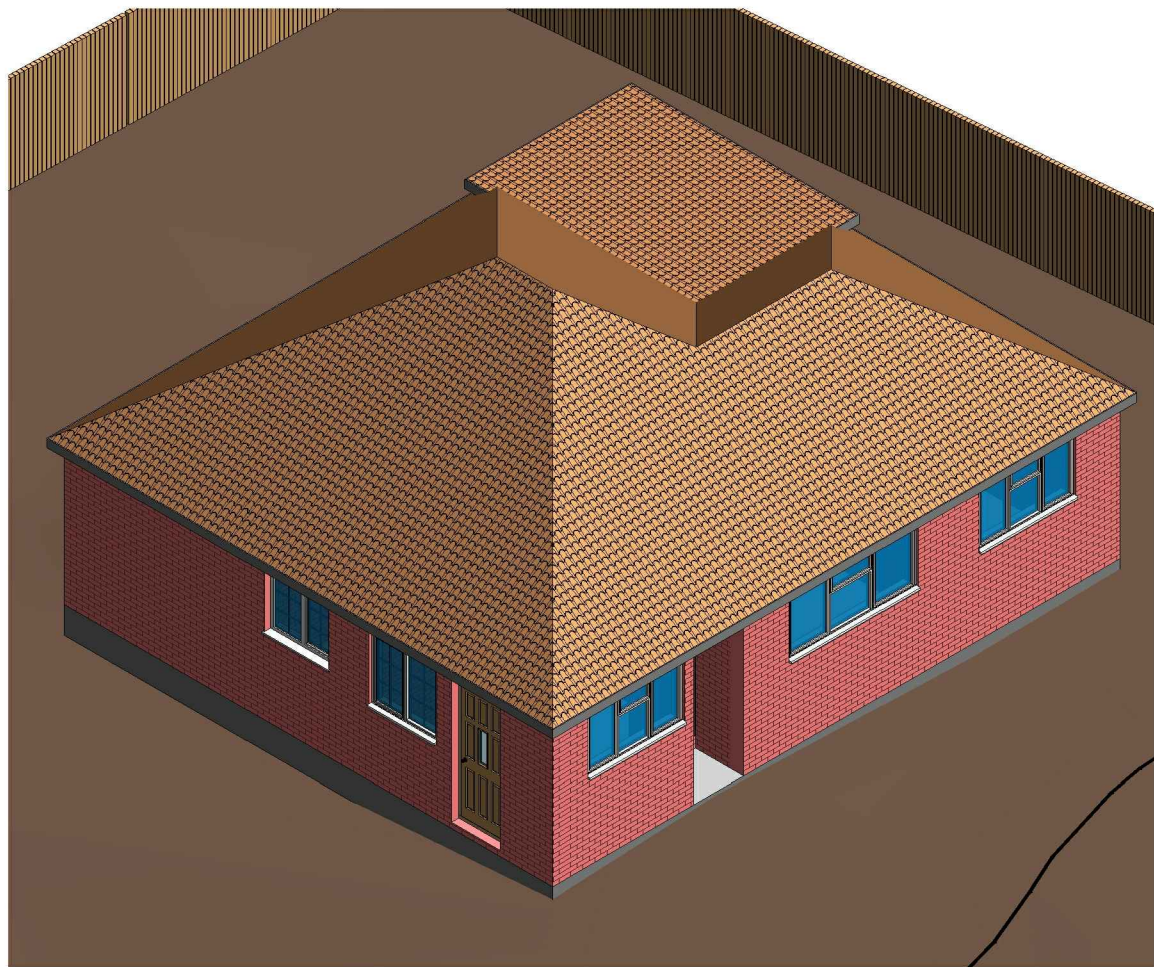

1 3D View 02 Existing

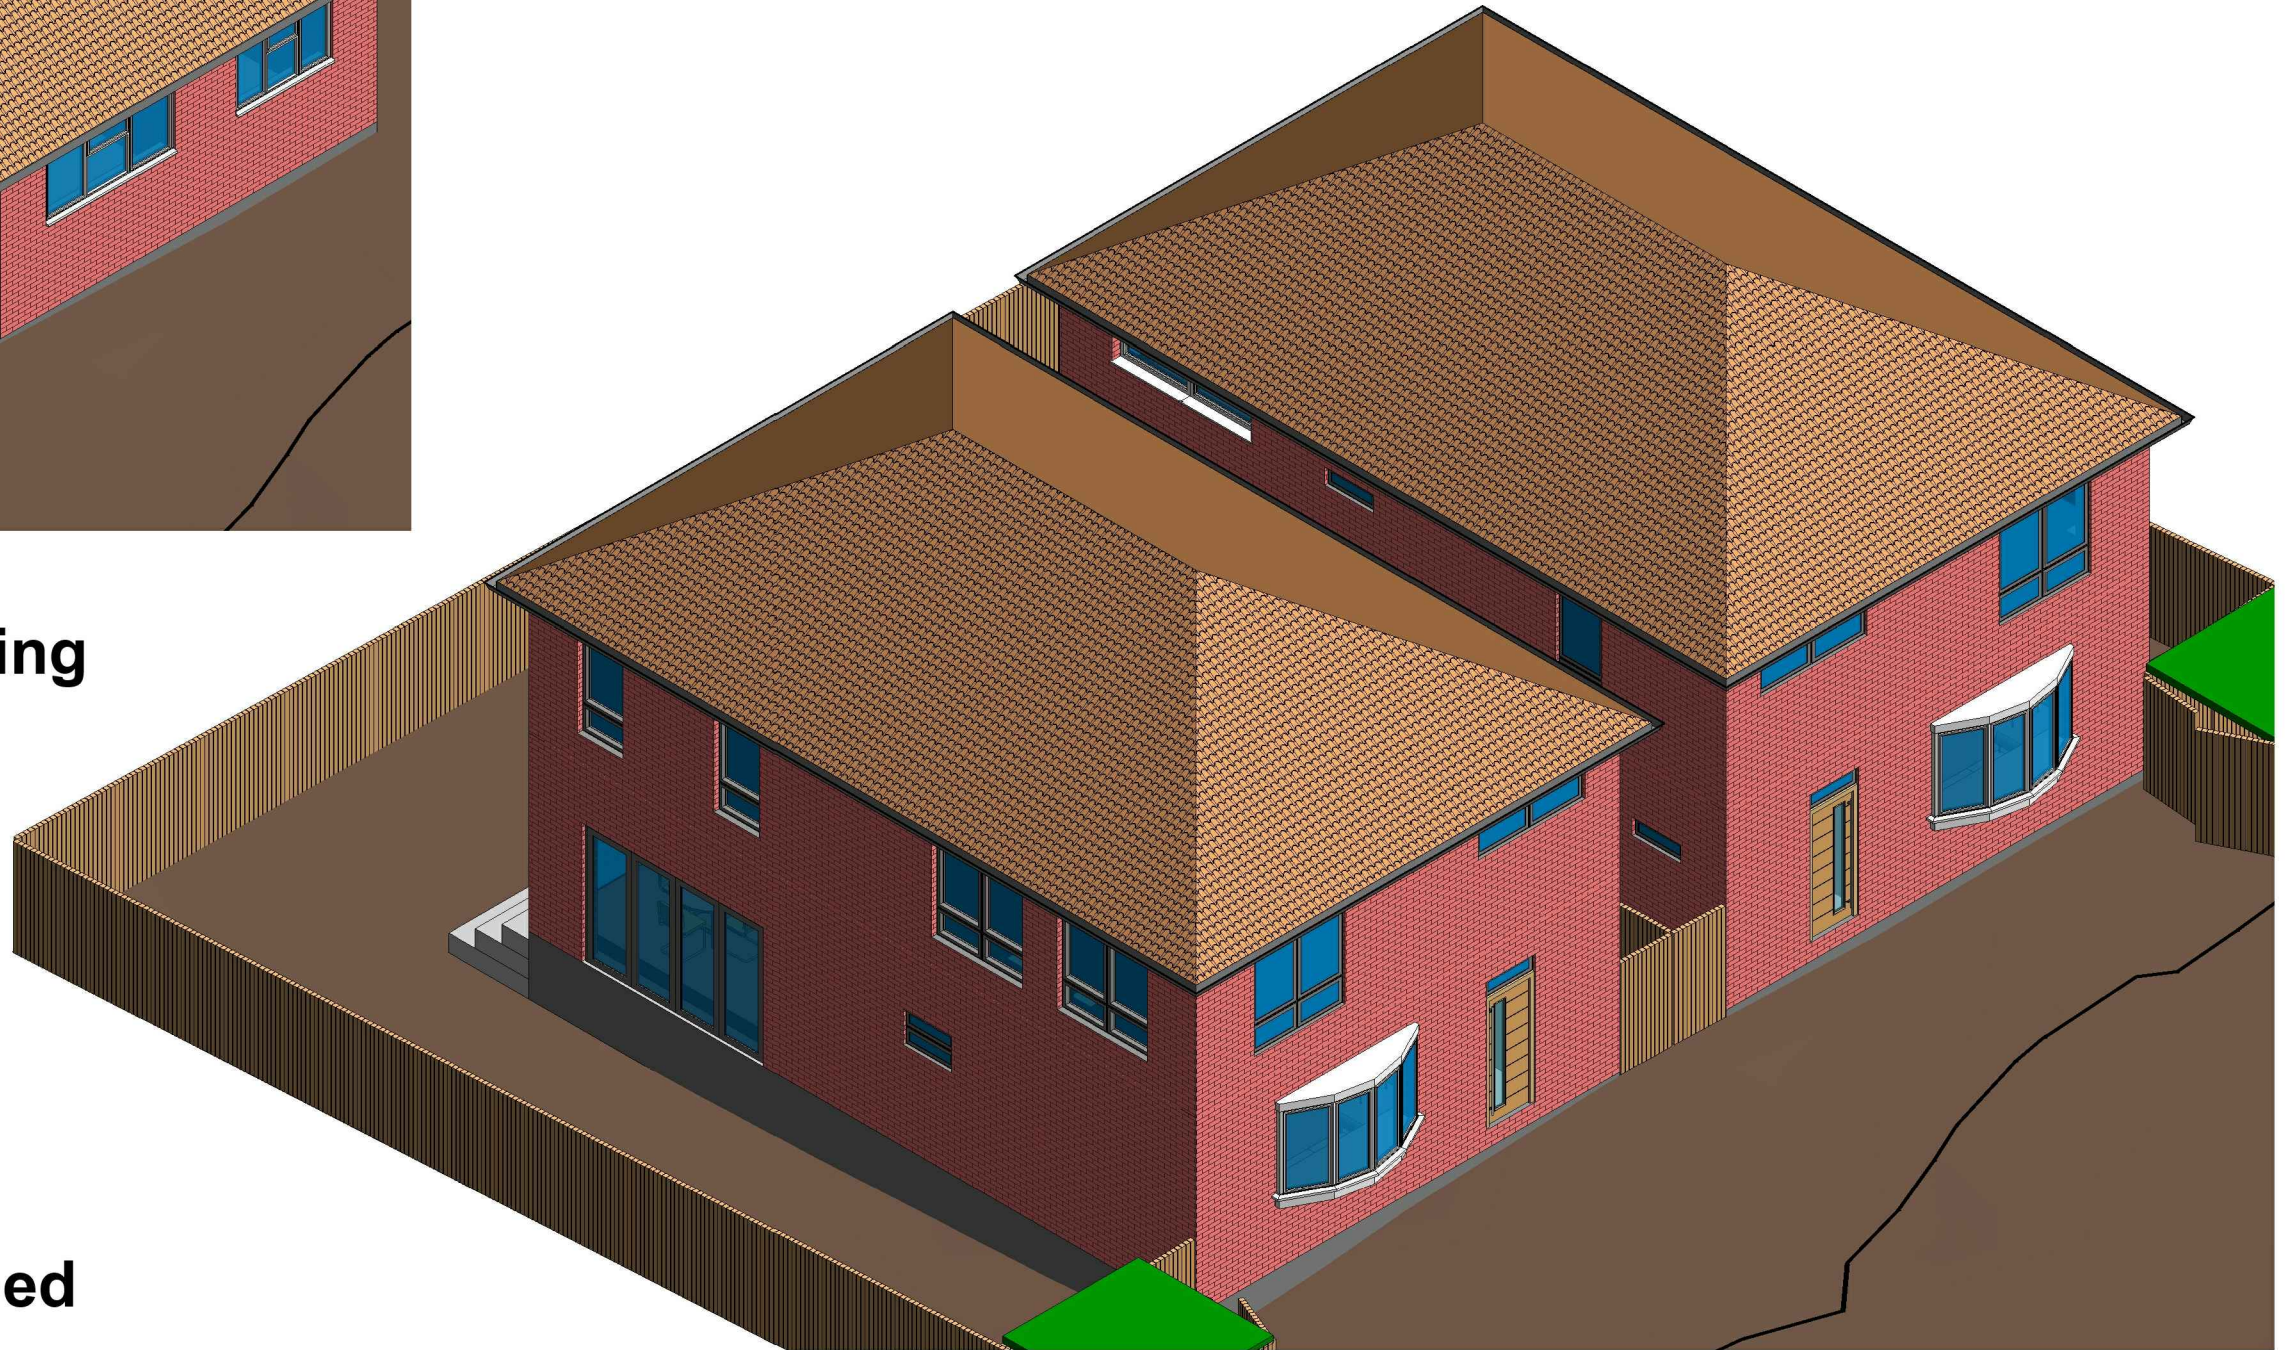

2 3D View 02 Proposed

GENERAL NOTES:

1. DO NOT SCALE FROM THE DRAWINGS
2. ALL DIMENSIONS ARE IN MILLIMETER.
3. VERIFY ALL DIMENSIONS AND CONDITIONS BEFORE BUILDING OR STARTING CONSTRUCTION.
4. NOTIFY THE DESIGNER IMMEDIATELY OF ANY DISCREPANCY OR VARIATION.
5. ALL WORK TO COMPLY WITH CURRENT BUILDING REGULATIONS AND CODES OF PRACTICE.



Art @ Rooshika

NISARG@HOTMAIL.COM

+44 - 7951491310

PROJECT

114A Pole Hill Road Uxbridge UB10 0QE

SHEET

3D View-02

CLIENT


Mr Amarjeet Singh

Date	Project number	Scale (@ A3)
Issue Date	Project Number	
Drawn by	DRWAING NUMBER	REV
Author	A108	
Checked by		
Checker		





**1 Proposed Rear\_Elevation**  
1 : 100

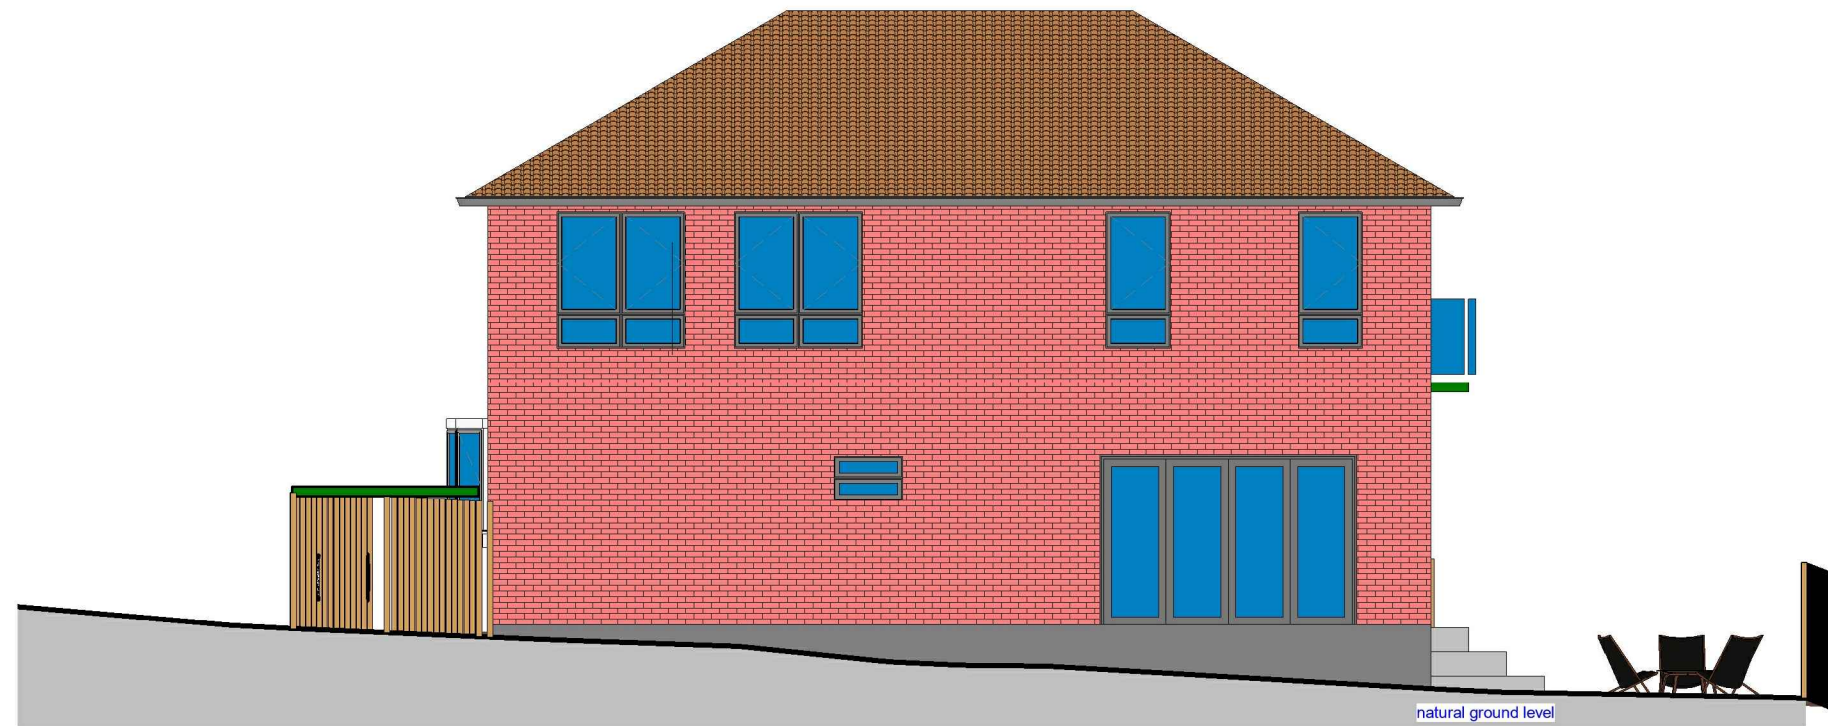

**2 Proposed Side 02\_Elevation**  
1 : 100

**GENERAL NOTES:**

- DO NOT SCALE FROM THE DRAWINGS
- ALL DIMENSIONS ARE IN MILLIMETER.
- VERIFY ALL DIMENSIONS AND CONDITIONS BEFORE BUILDING OR STARTING CONSTRUCTION.
- NOTIFY THE DESIGNER IMMEDIATELY OF ANY DISCREPANCY OR VARIATION.
- ALL WORK TO COMPLY WITH CURRENT BUILDING REGULATIONS AND CODES OF PRACTICE.



Art @ Rooshika

NISARG@HOTMAIL.COM

+44 - 7951491310

**PROJECT**

114A Pole Hill Road Uxbridge UB10 0QE

**SHEET**

Proposed Elevations - 02

**CLIENT**

Mr Amarjeet Singh

**Date**

**Issue Date**

**Drawn by**

**Author**

**Checked by**

**Checker**

**Project number**

**Project Number**

**DRWAING NUMBER**

**A109**

**Scale (@ A3)**

**REV**





1 3D View 03 Proposed

**GENERAL NOTES:**

1. DO NOT SCALE FROM THE DRAWINGS
2. ALL DIMENSIONS ARE IN MILLIMETER.
3. VERIFY ALL DIMENSIONS AND CONDITIONS BEFORE BUILDING OR STARTING CONSTRUCTION.
4. NOTIFY THE DESIGNER IMMEDIATELY OF ANY DISCREPANCY OR VARIATION.
5. ALL WORK TO COMPLY WITH CURRENT BUILDING REGULATIONS AND CODES OF PRACTICE.



Art @ Rooshika

NISARG@HOTMAIL.COM

+44 - 7951491310

**PROJECT**

114A Pole Hill Road Uxbridge UB10 0QE

**SHEET**

Proposed View - 03

**CLIENT**

Mr Amarjeet Singh

Date	Project number	Scale (@ A3)
Issue Date	Project Number	
Drawn by	DRWAING NUMBER	REV
Author		
Checked by	A110	
Checker		