


FRONT VIEW

SIDE VIEW


REAR VIEW

SCHEDULE OF EXTERNAL MATERIALS & FINISHES	
External wall to new gable	Rendering to match existing
Windows and doors	White powder coated aluminium to match existing; window to side gable fixed and obscure glazed
Roofs	Grp membrane to dormer flat roof; plain tiling to pitched roofs to match existing
Dormer walls	Plain tile hanging to match main roof covering.
Rooflights	Velux G10 roof windows with max. 70mm projection above roof plane.


ROOF EXTENSIONS VOLUME CALCULATIONS	
Hip to gable extension	8.3m wide x 3.5m high x 4.1m deep 6 = 19.85cu.m
Rear dormer extension	5.5m wide x 2.85m high x 3.45m deep 2 = 27.00cu.m.
Total volume of roof extensions	= 46.85 cu.m.

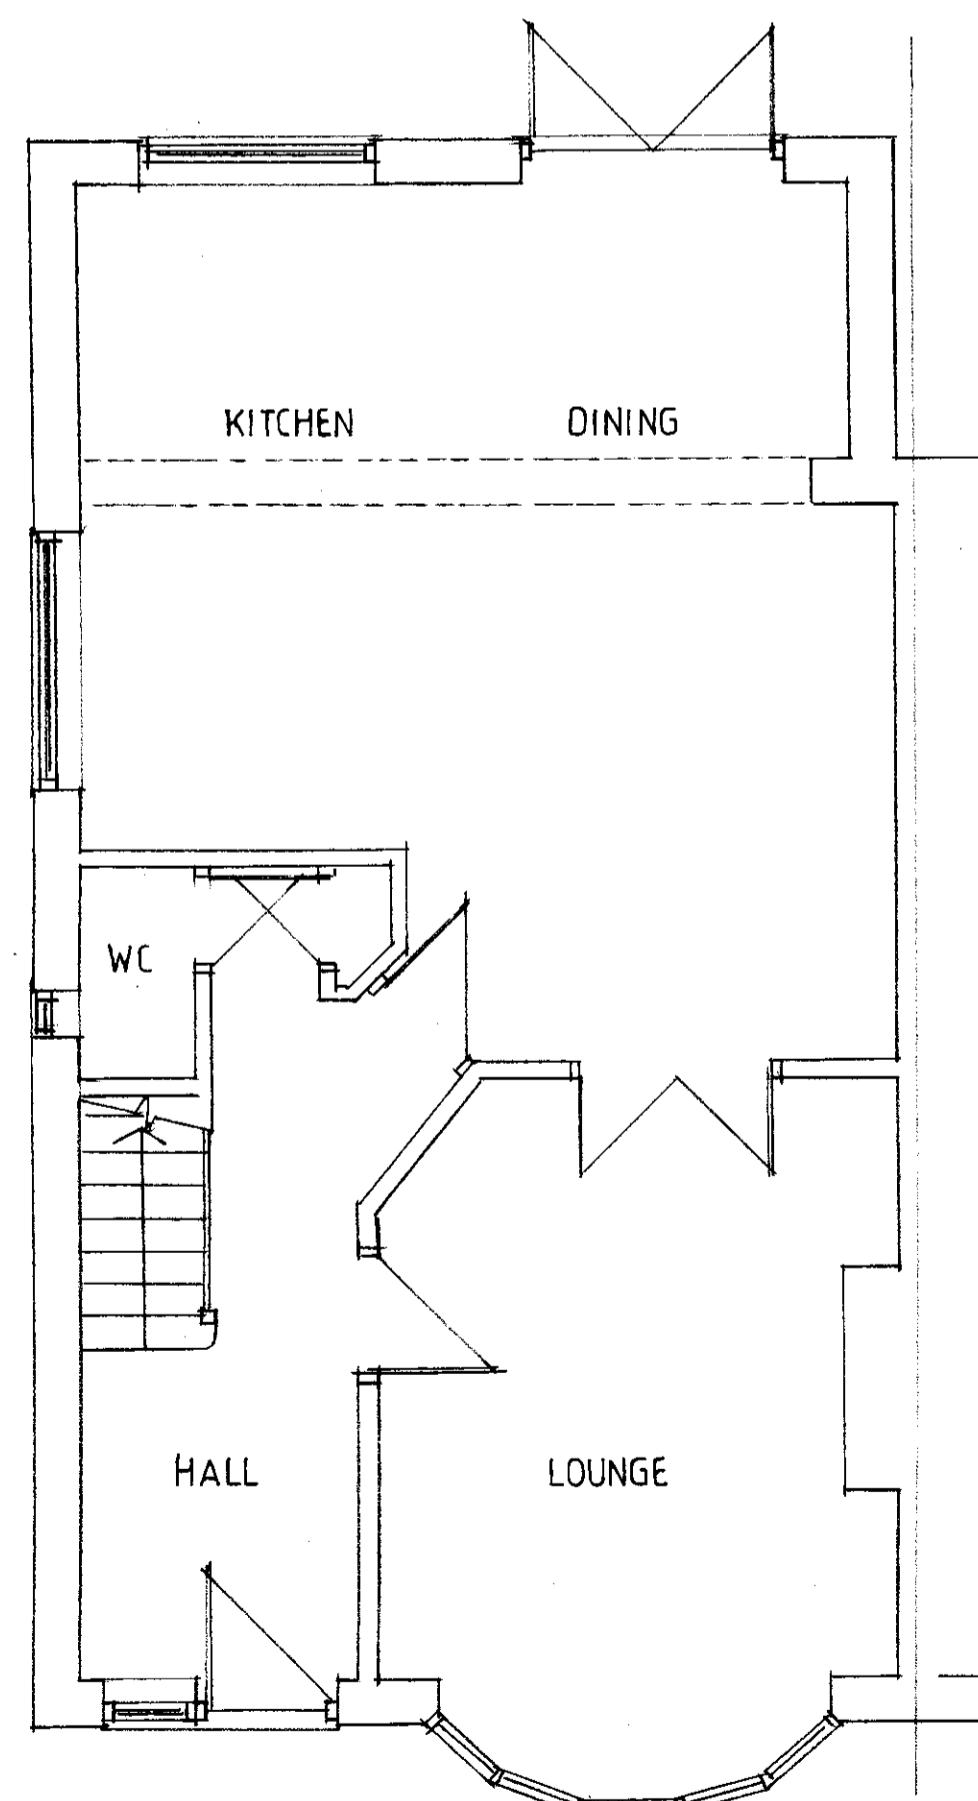


GROUND FLOOR PLAN

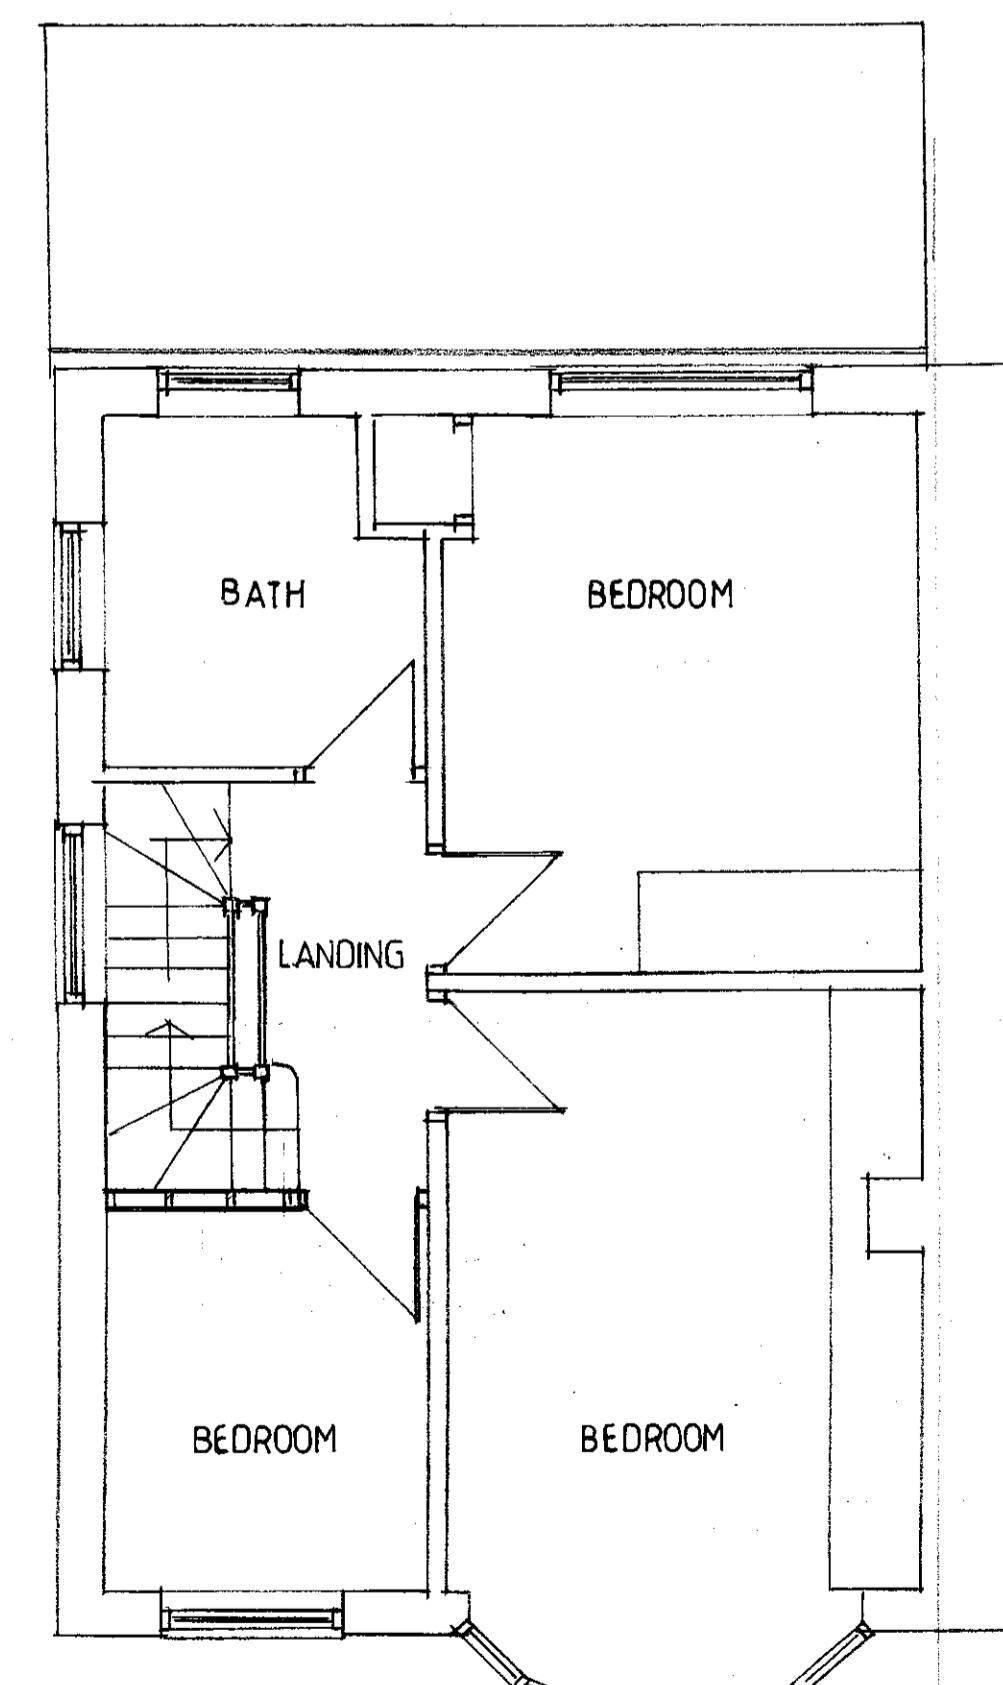

FIRST FLOOR PLAN

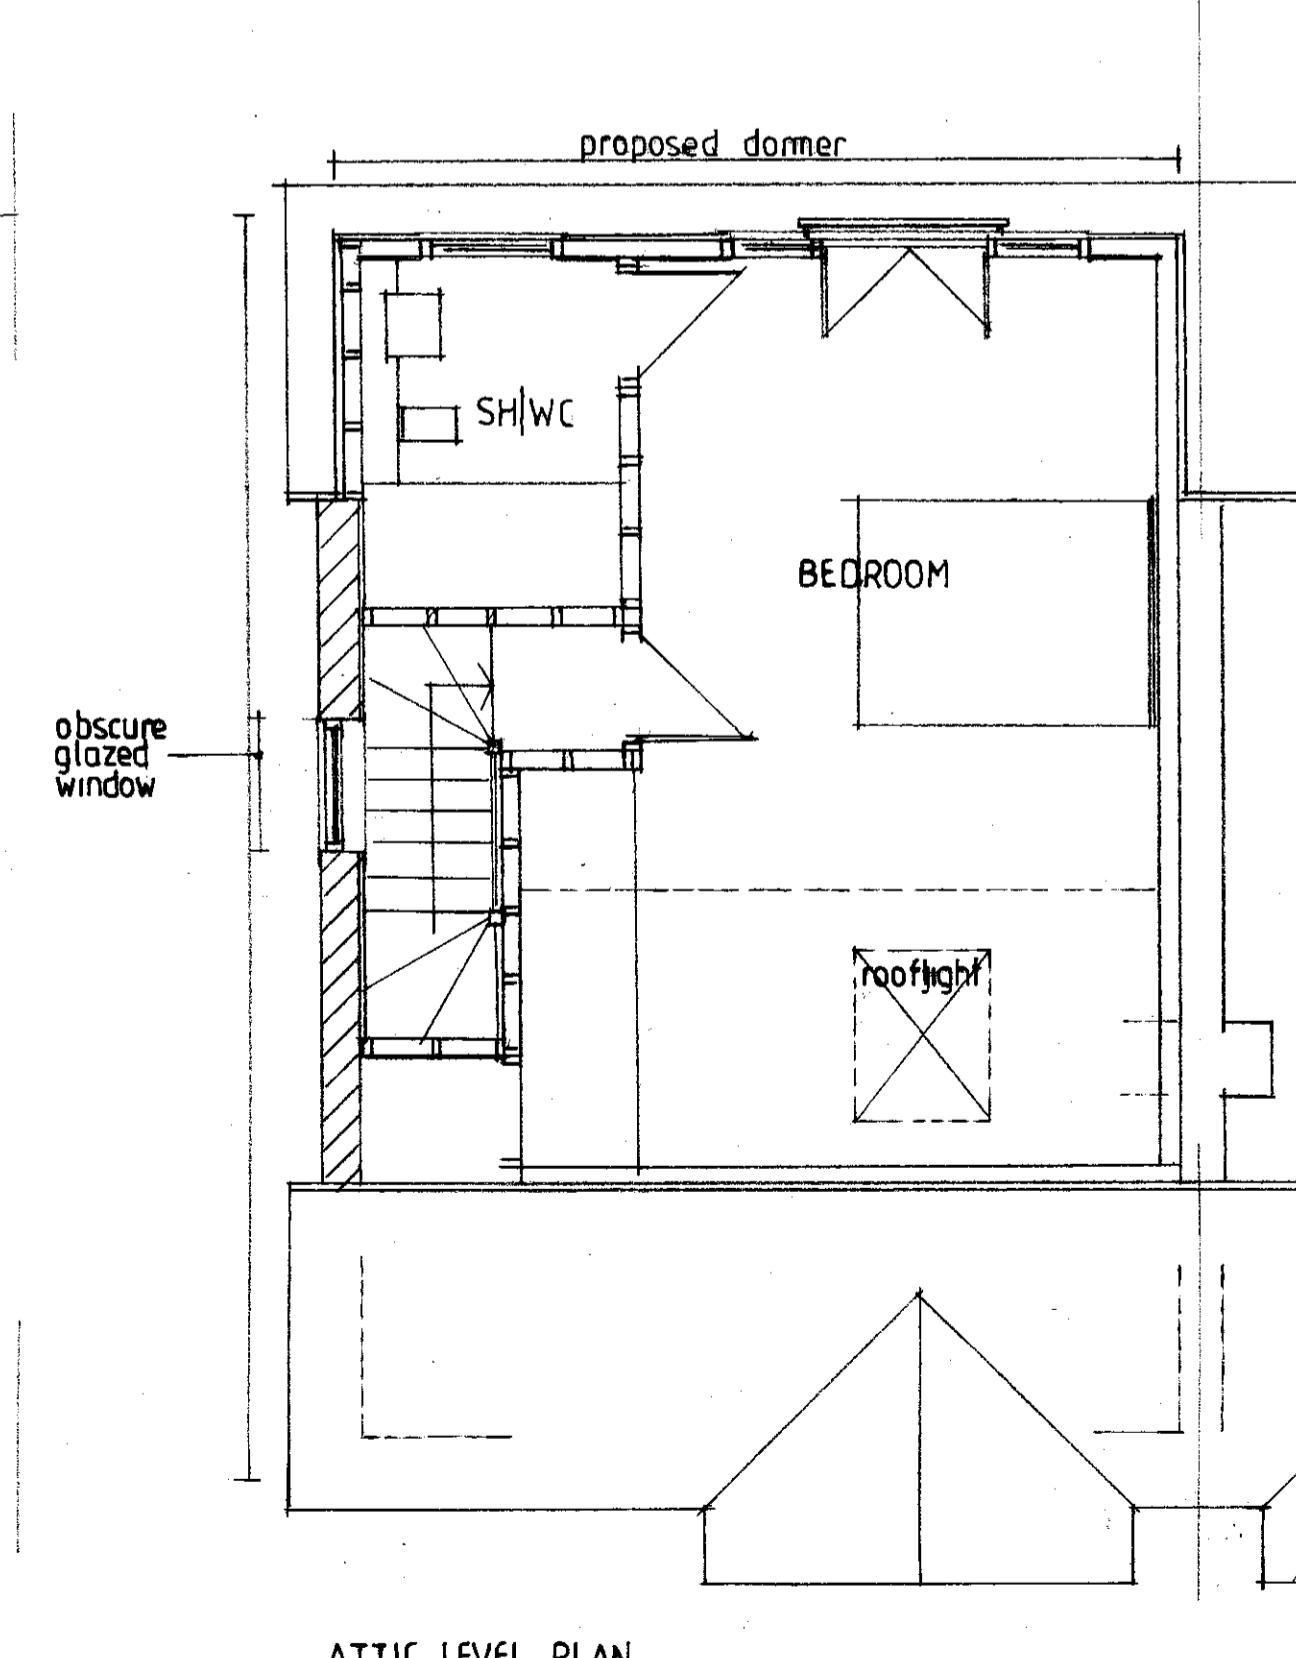

ATTIC LEVEL PLAN

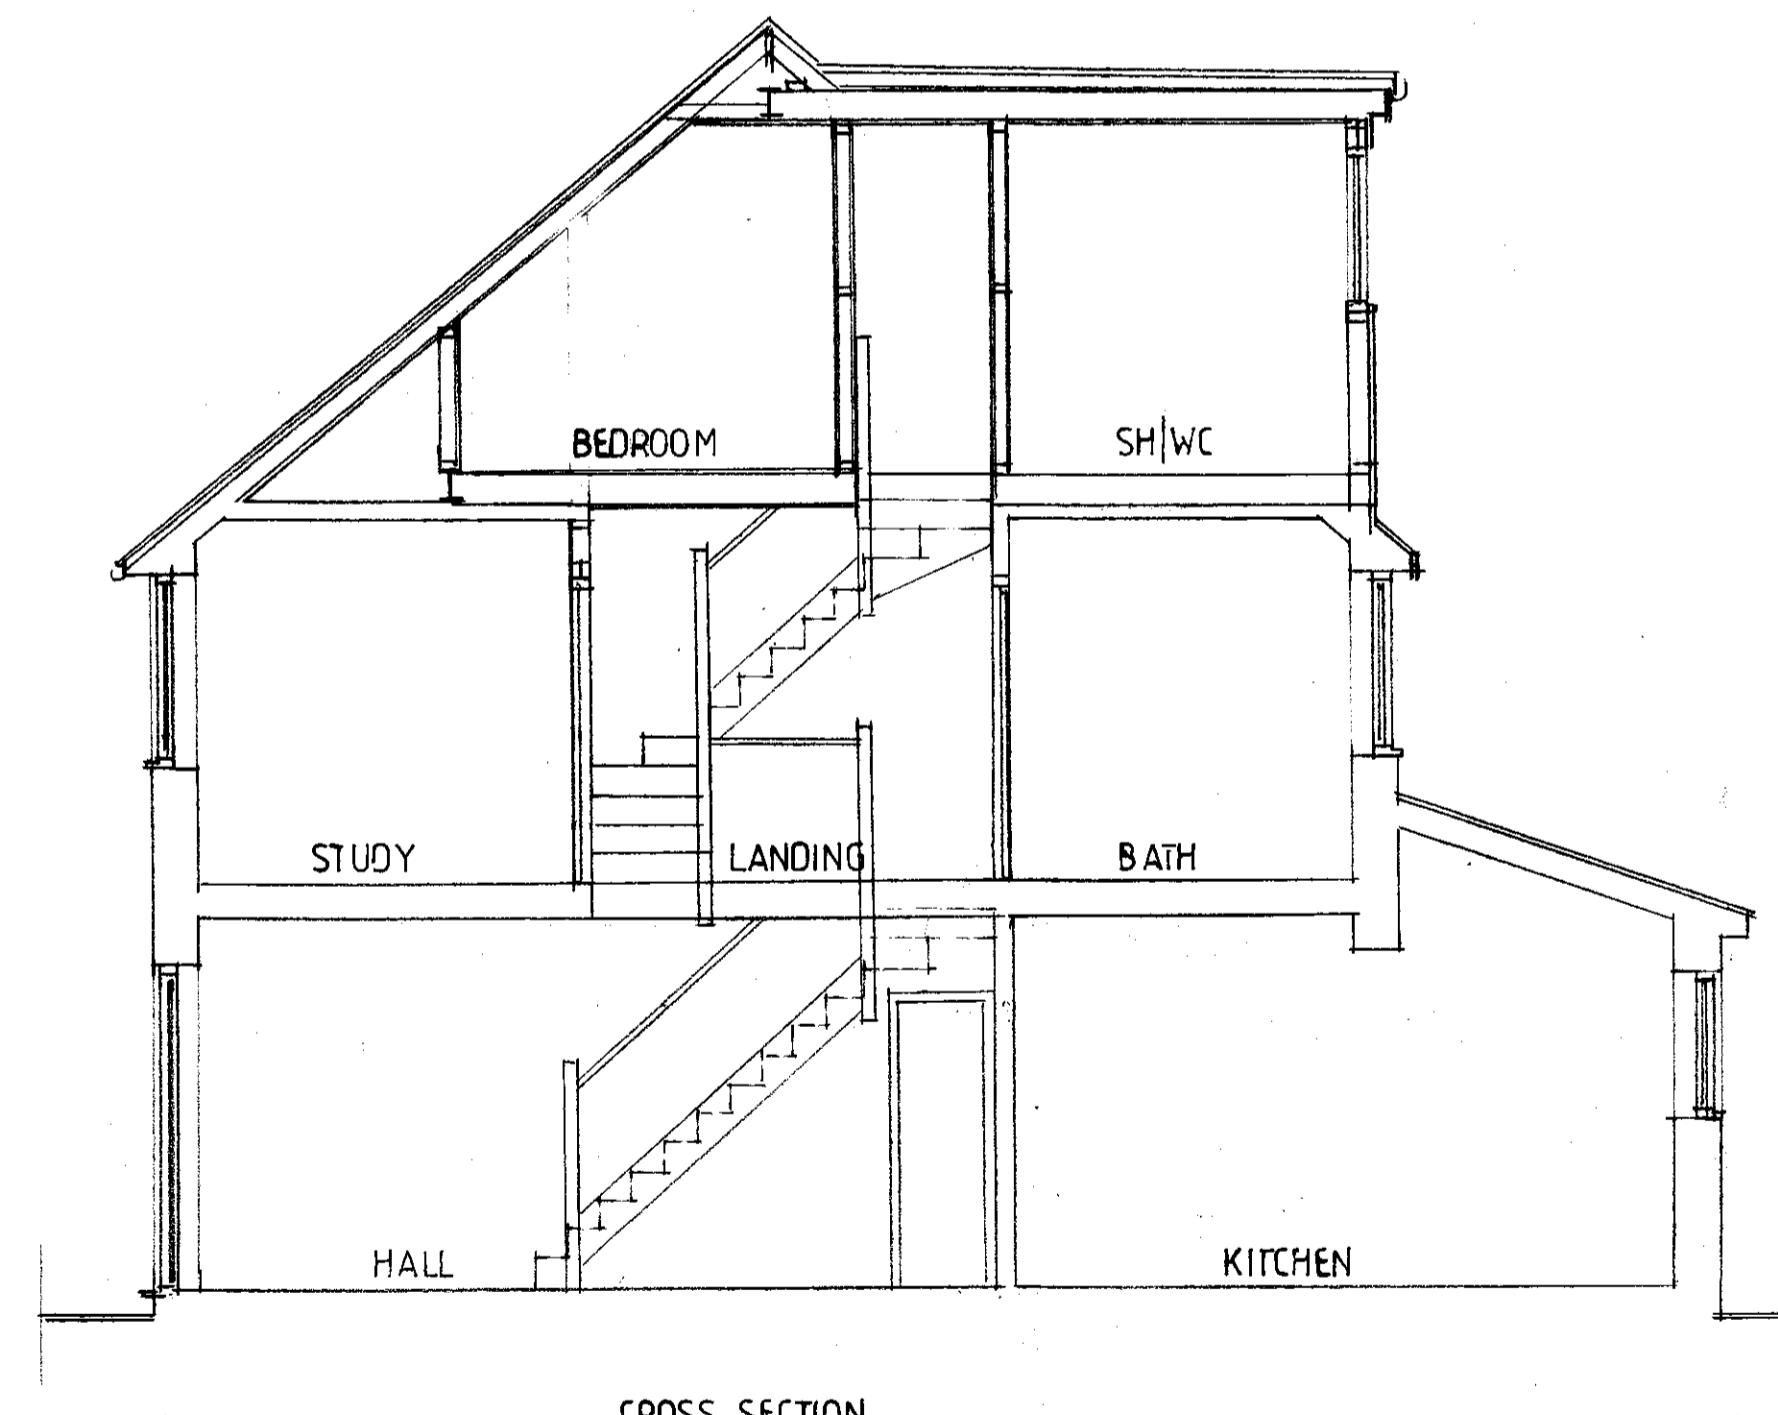

CROSS SECTION

homeplans

Church Gardens, Church Hill, Harefield, Middlesex UB9 6DU


T: 01895 822488

E: patrick@homeplansharefield.com

W: www.homeplansharefield.com



CLIENT: MR & MRS THOMPSON

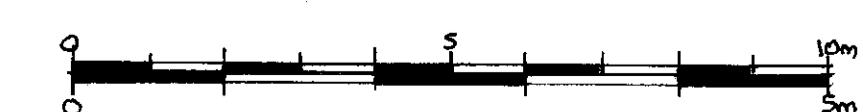PROJECT: 16 THE FURROWS
HAREFIELDTITLE: DESIGN PROPOSAL - LOFT CONVERSION
PLANS - ELEVATIONS - SECTIONDRG NO:
216912DATE:
MAR 2022SCALE:
1:50 1:100 AT A1DRAWN: *[Signature]*