


ADDRESS: 35, MOOR PARK RD, NORTHWOOD, HA6 2DL.	DRAWING TITLE: EXISTING GROUND FLOOR PLAN	DATE: 12/03/2026
DRG. NO. - PA/35/E.01	REV:	SCALE - 1:100
		DRG. PAPER SIZE: A3

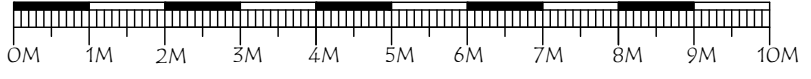



EXISTING FRONT ELEVATION



EXISTING SIDE ELEVATION

ADDRESS: 35, MOOR PARK RD, NORTHWOOD, HA6 2DL.	DRAWING TITLE: EXISTING/PROPOSED ELEVATIONS	DATE: 12/03/2026	MATERIALS TO MATCH EXISTING AS CLOSELY AS POSSIBLE
	DRG. NO. - PA/35/P.02	REV:	

DRG. PAPER SIZE: A3




PROPOSED FRONT ELEVATION



PROPOSED SIDE ELEVATION



EXISTING REAR ELEVATION

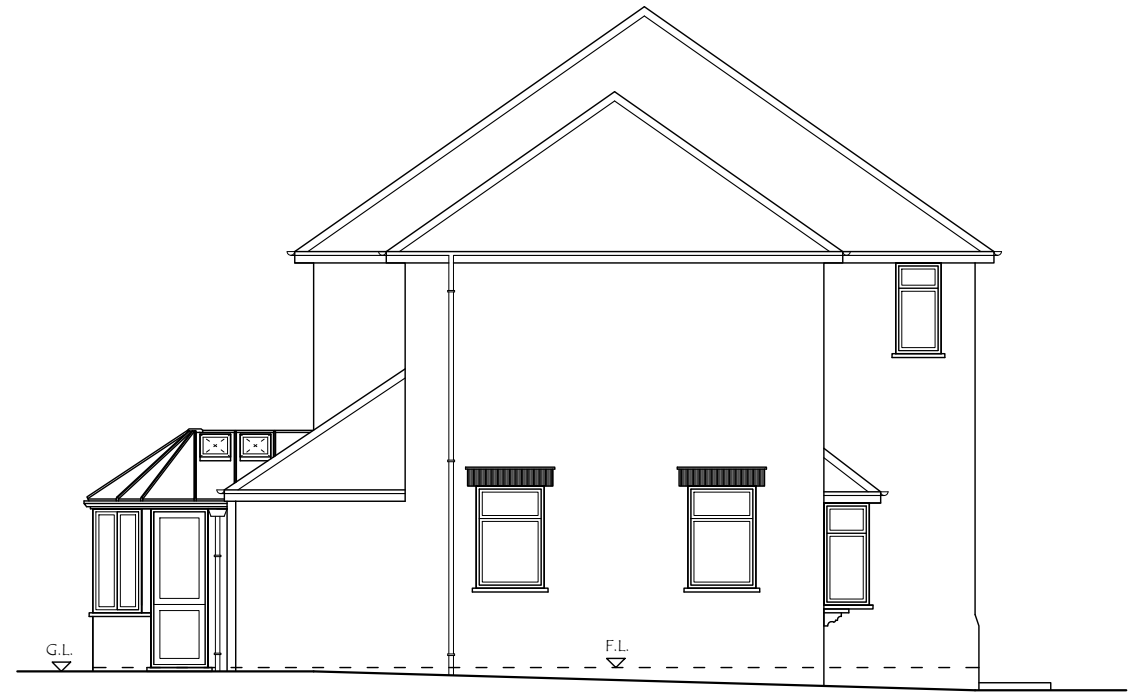


EXISTING SIDE ELEVATION

ADDRESS: 35, MOOR PARK RD, NORTHWOOD, HA6 2DL.	DRAWING TITLE: EXISTING/PROPOSED ELEVATIONS	DATE: 12/03/2026	MATERIALS TO MATCH EXISTING AS CLOSELY AS POSSIBLE
	DRG. NO. - PA/35/P.03	REV:	


0M 1M 2M 3M 4M 5M 6M 7M 8M 9M 10M




PROPOSED REAR ELEVATION

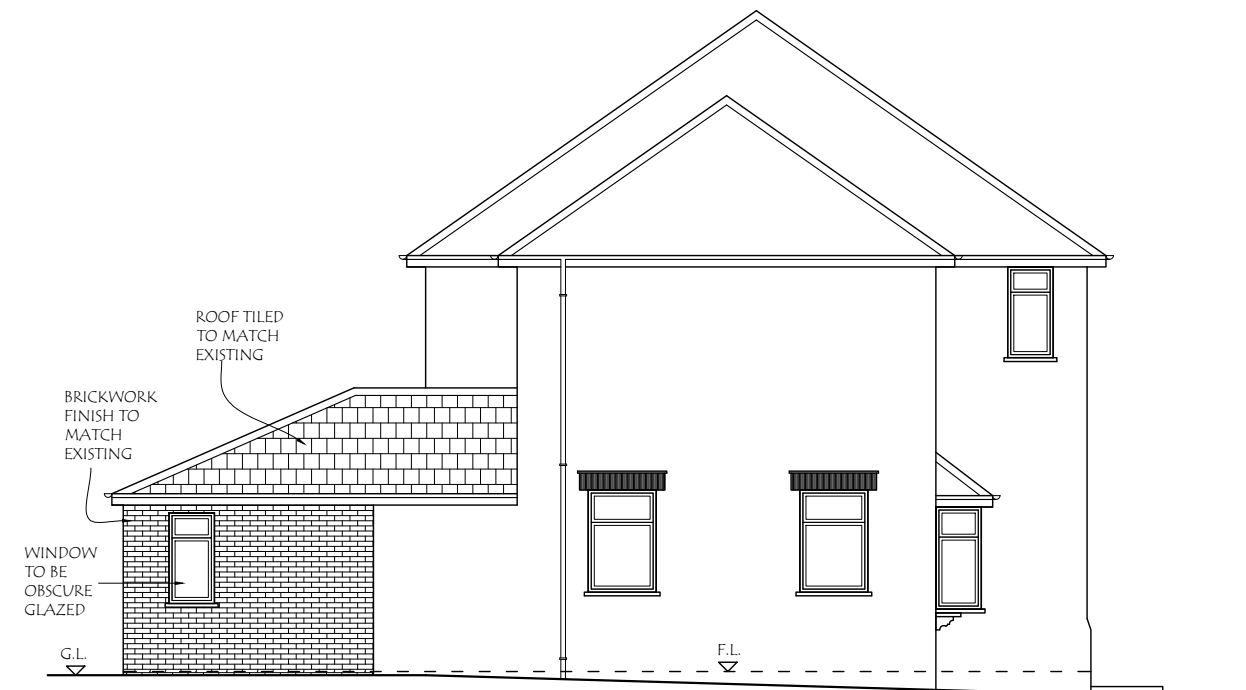


PROPOSED SIDE ELEVATION

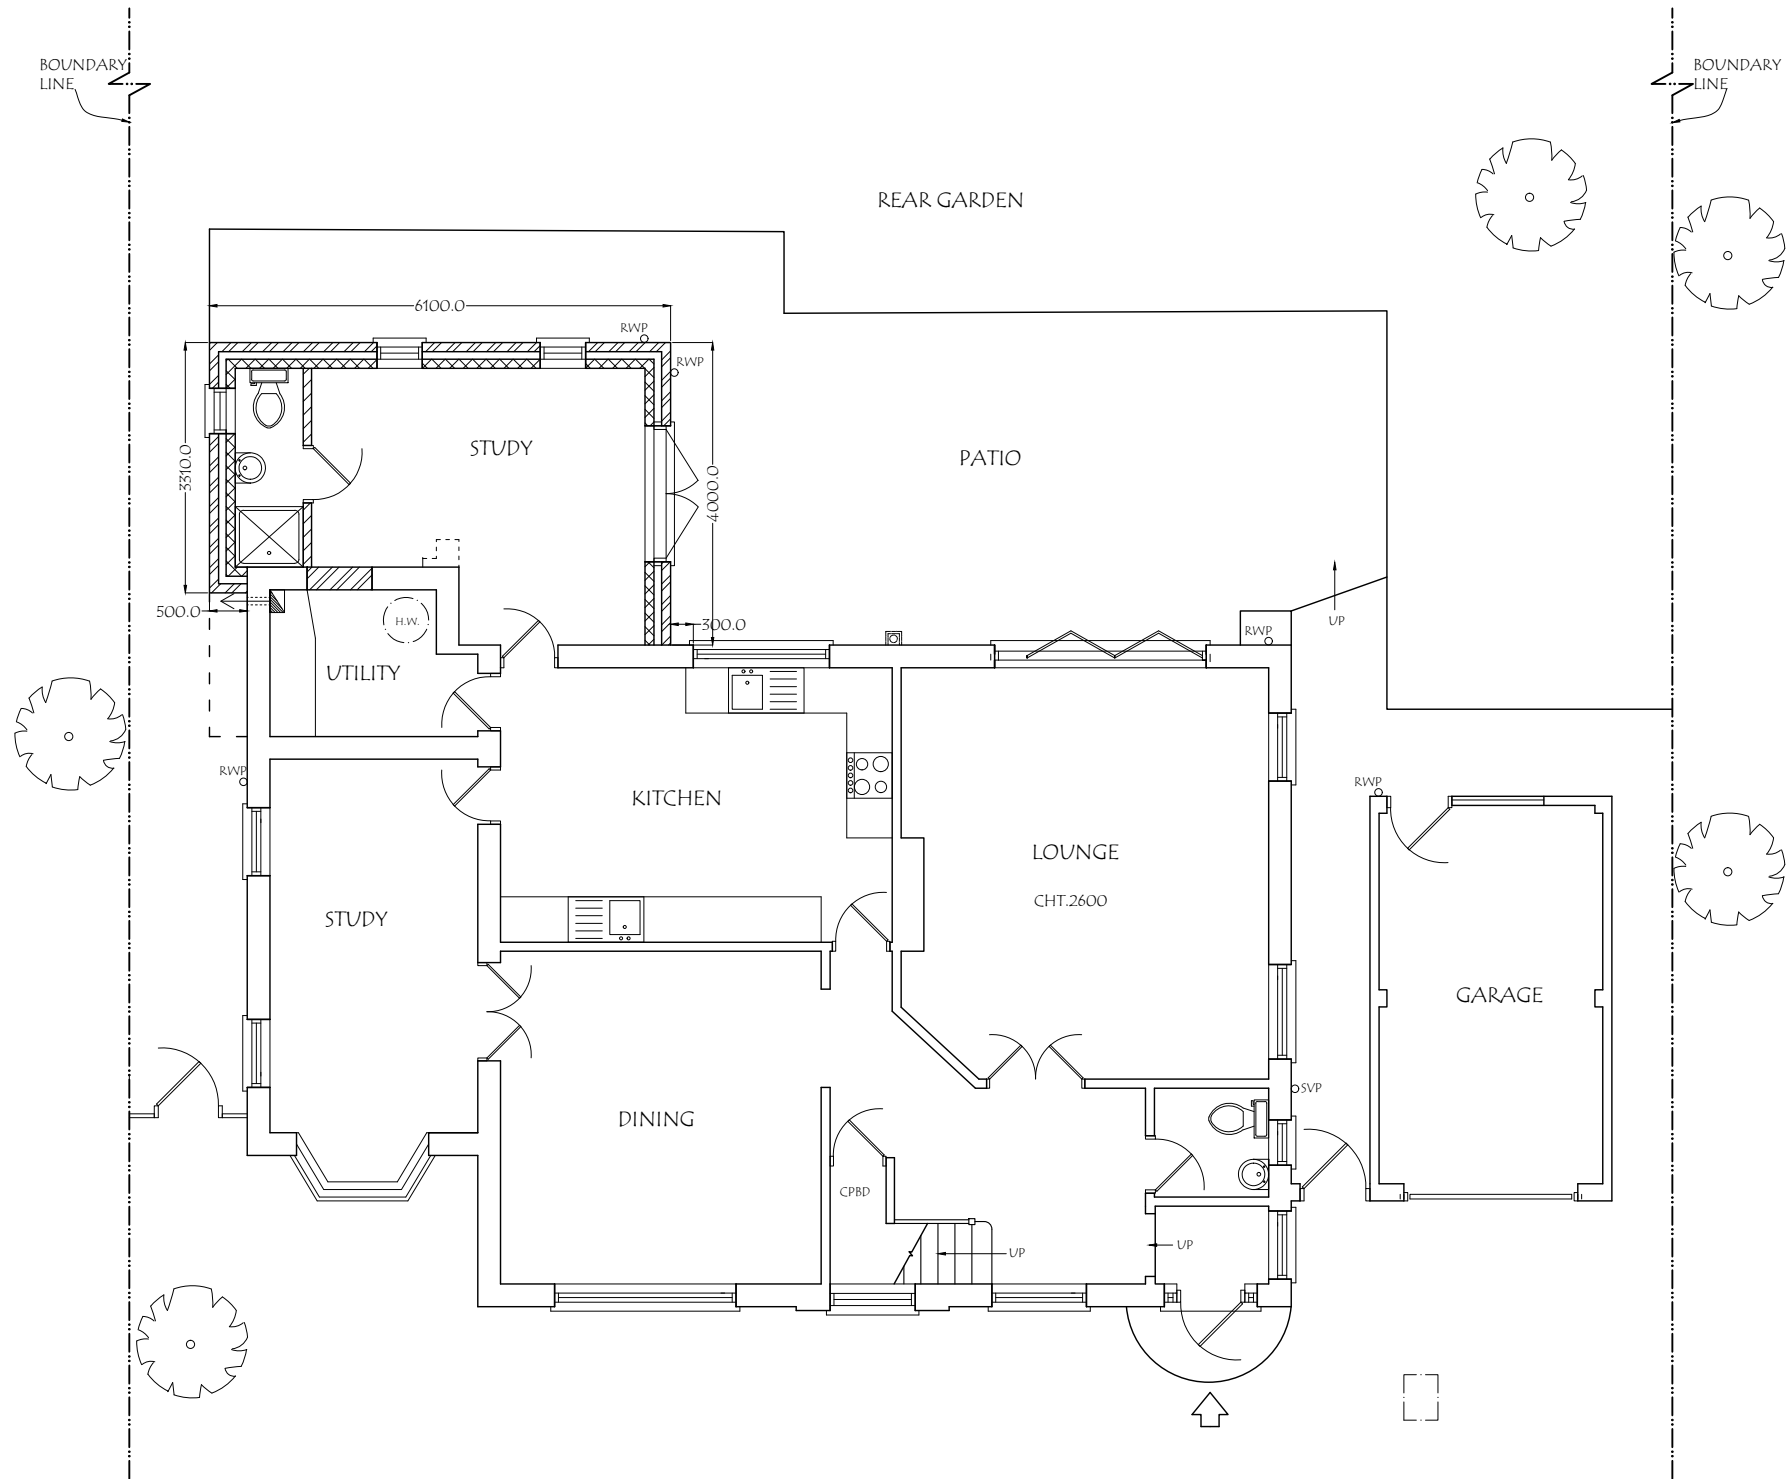



ADDRESS: 35, MOOR PARK RD, NORTHWOOD, HA6 2DL.	DRAWING TITLE: PROPOSED GROUND FLOOR PLAN	DATE: 12/03/2026
DRG. NO. - PA/35/E.01	REV:	SCALE - 1: 100
		DRG. PAPER SIZE: A3

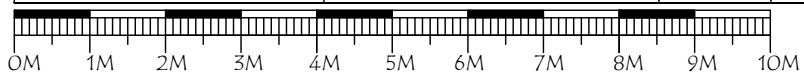

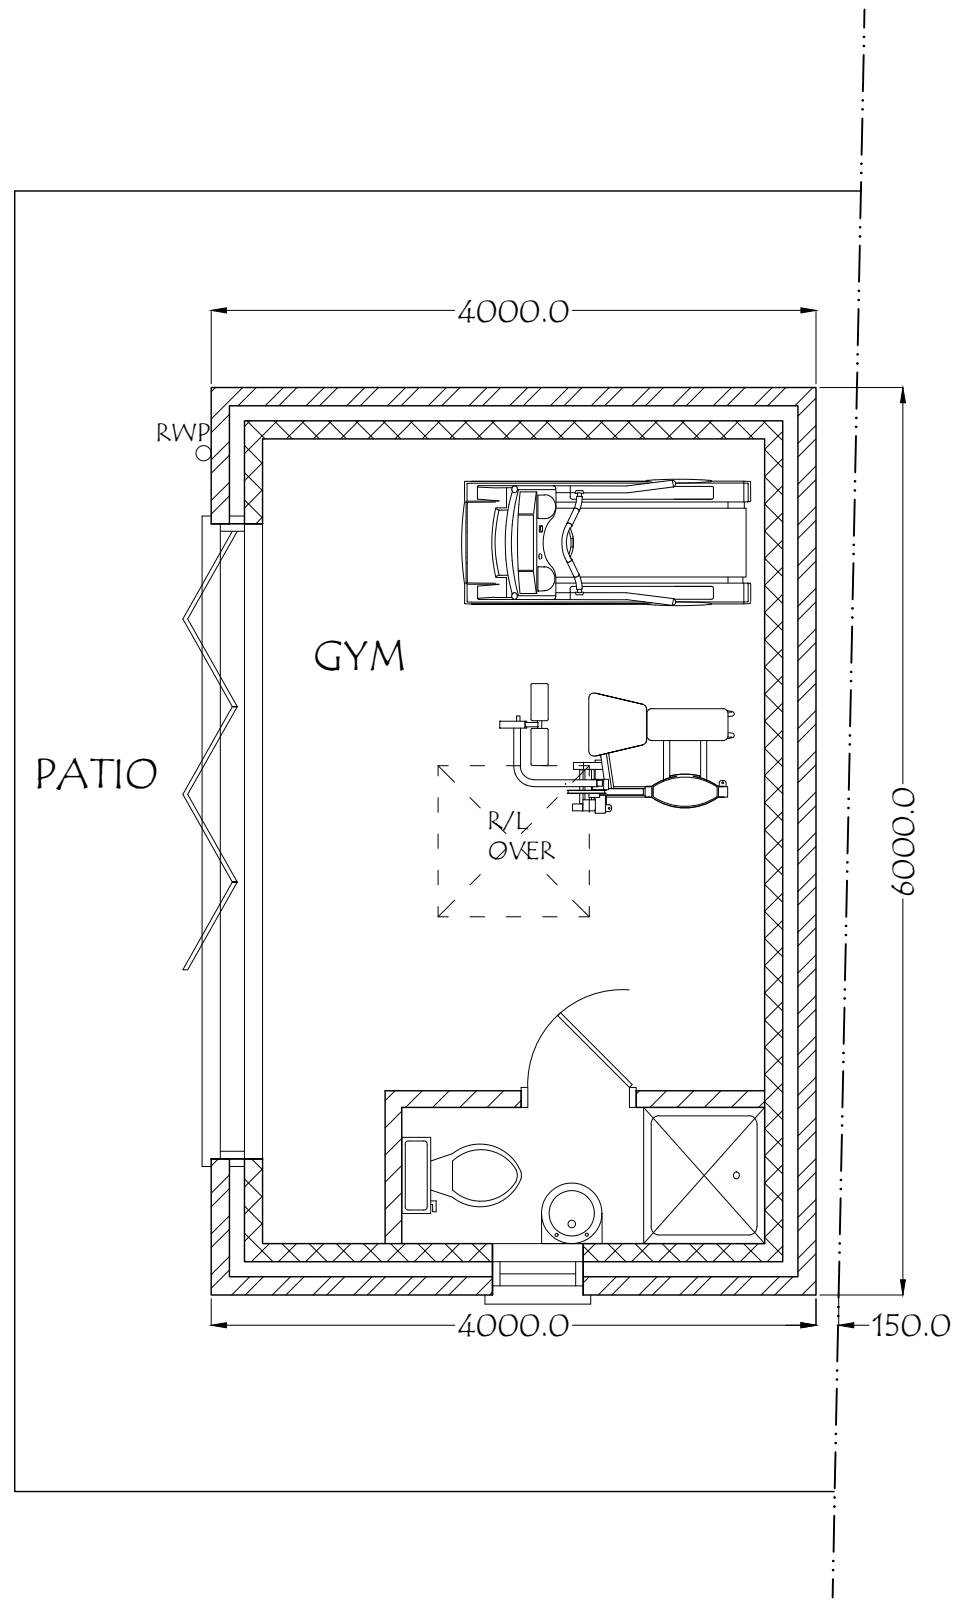


ADDRESS: 35, MOOR PARK RD, NORTHWOOD, HA6 2DL.	DRAWING TITLE: PROPOSED FLOOR PLAN OF OUTBUILDING	DATE: 12/03/2026
	DRG. NO. - PA/35/P.05	REV: SCALE - 1: 50
		DRG. PAPER SIZE: A3

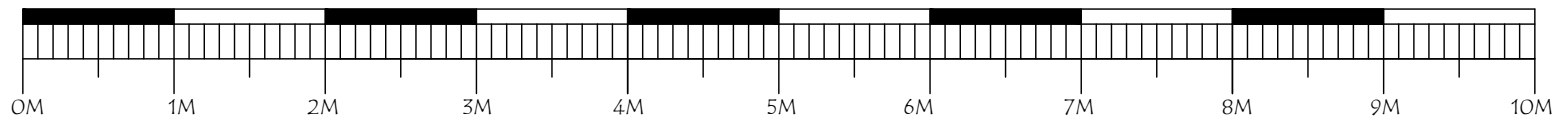


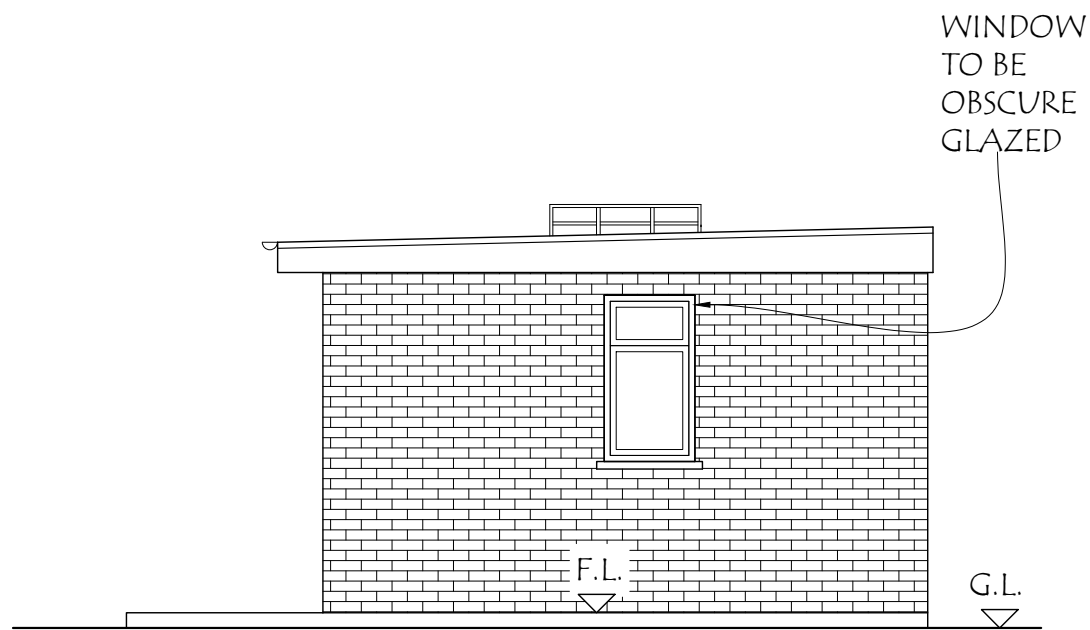


PROPOSED FRONT ELEVATION

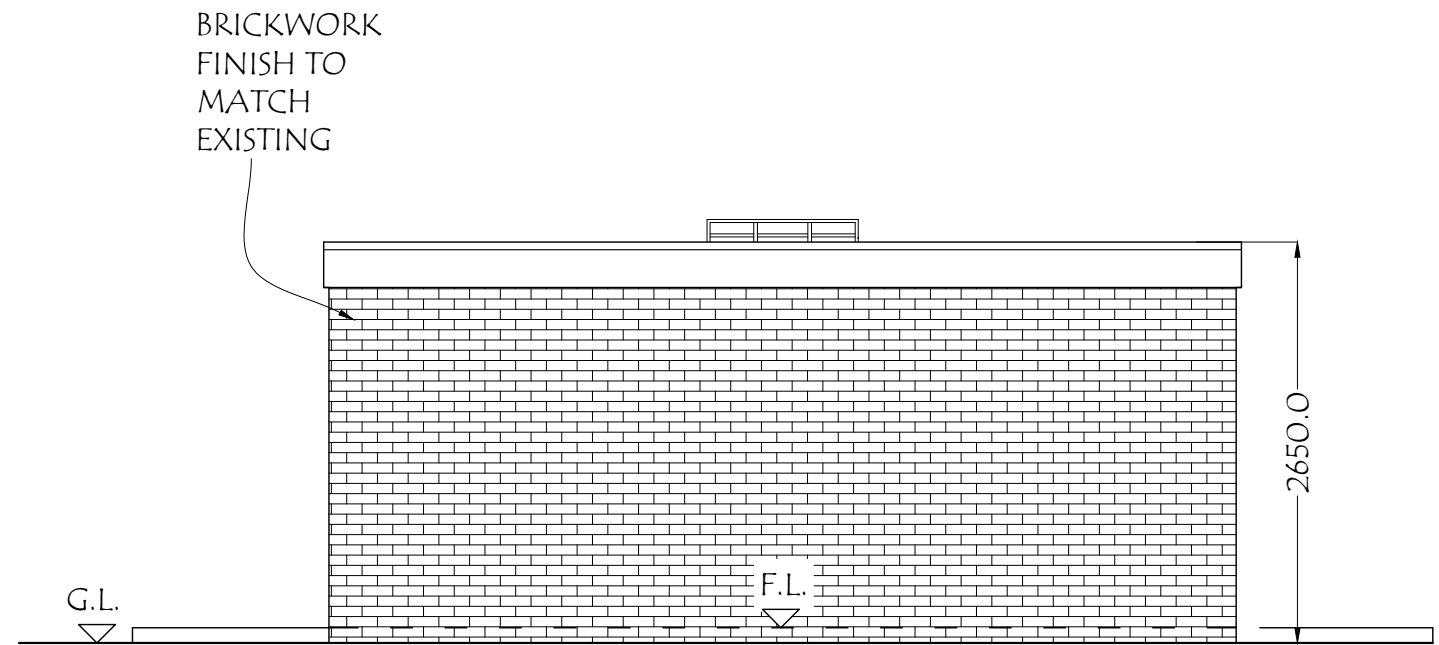

PROPOSED SIDE ELEVATION

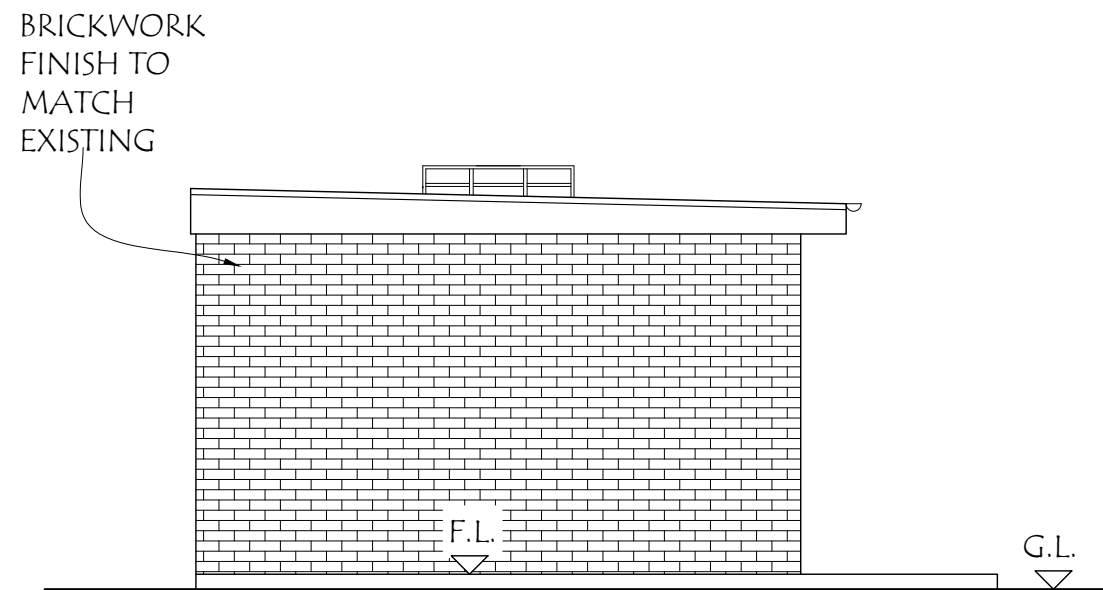



PROPOSED REAR ELEVATION

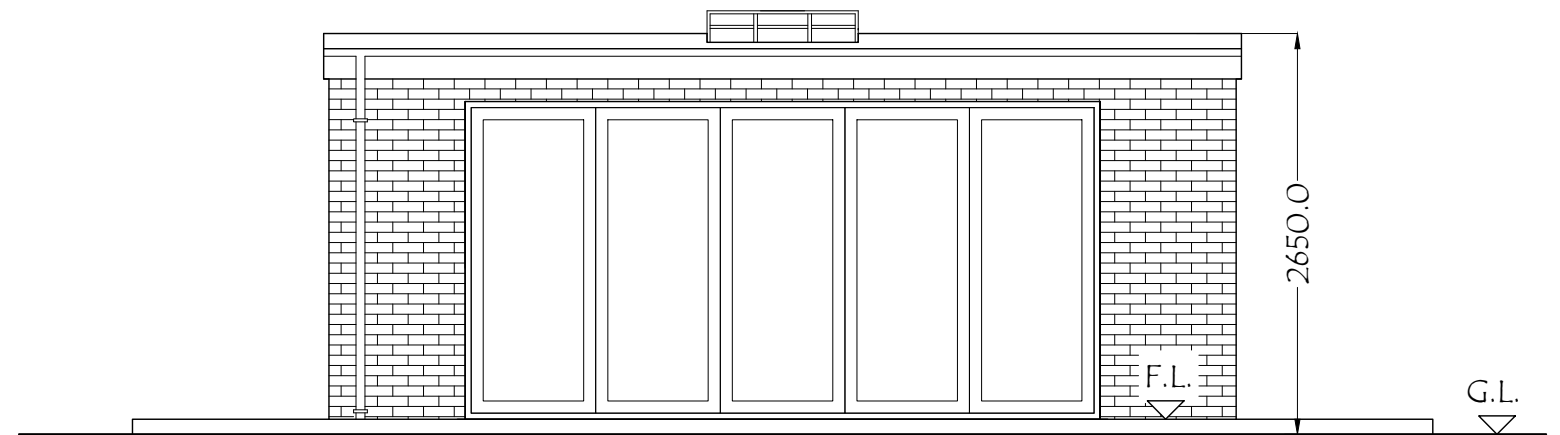

PROPOSED SIDE ELEVATION

ADDRESS: 35, MOOR PARK RD, NORTHWOOD, HA6 2DL.	DRAWING TITLE: PROPOSED ELEVATIONS OF OUTBUILDING		DATE: 12/03/2026
	DRG. NO. - PA/35/P.06	REV:	SCALE - 1: 50
			DRG. PAPER SIZE: A3

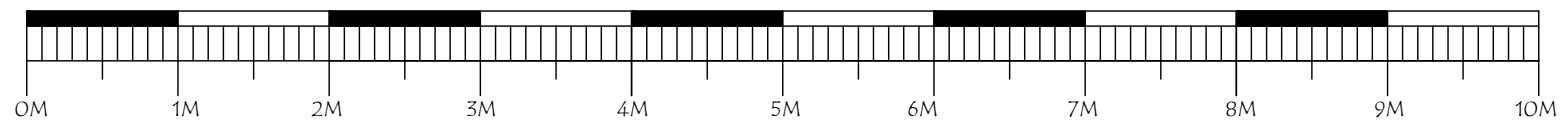

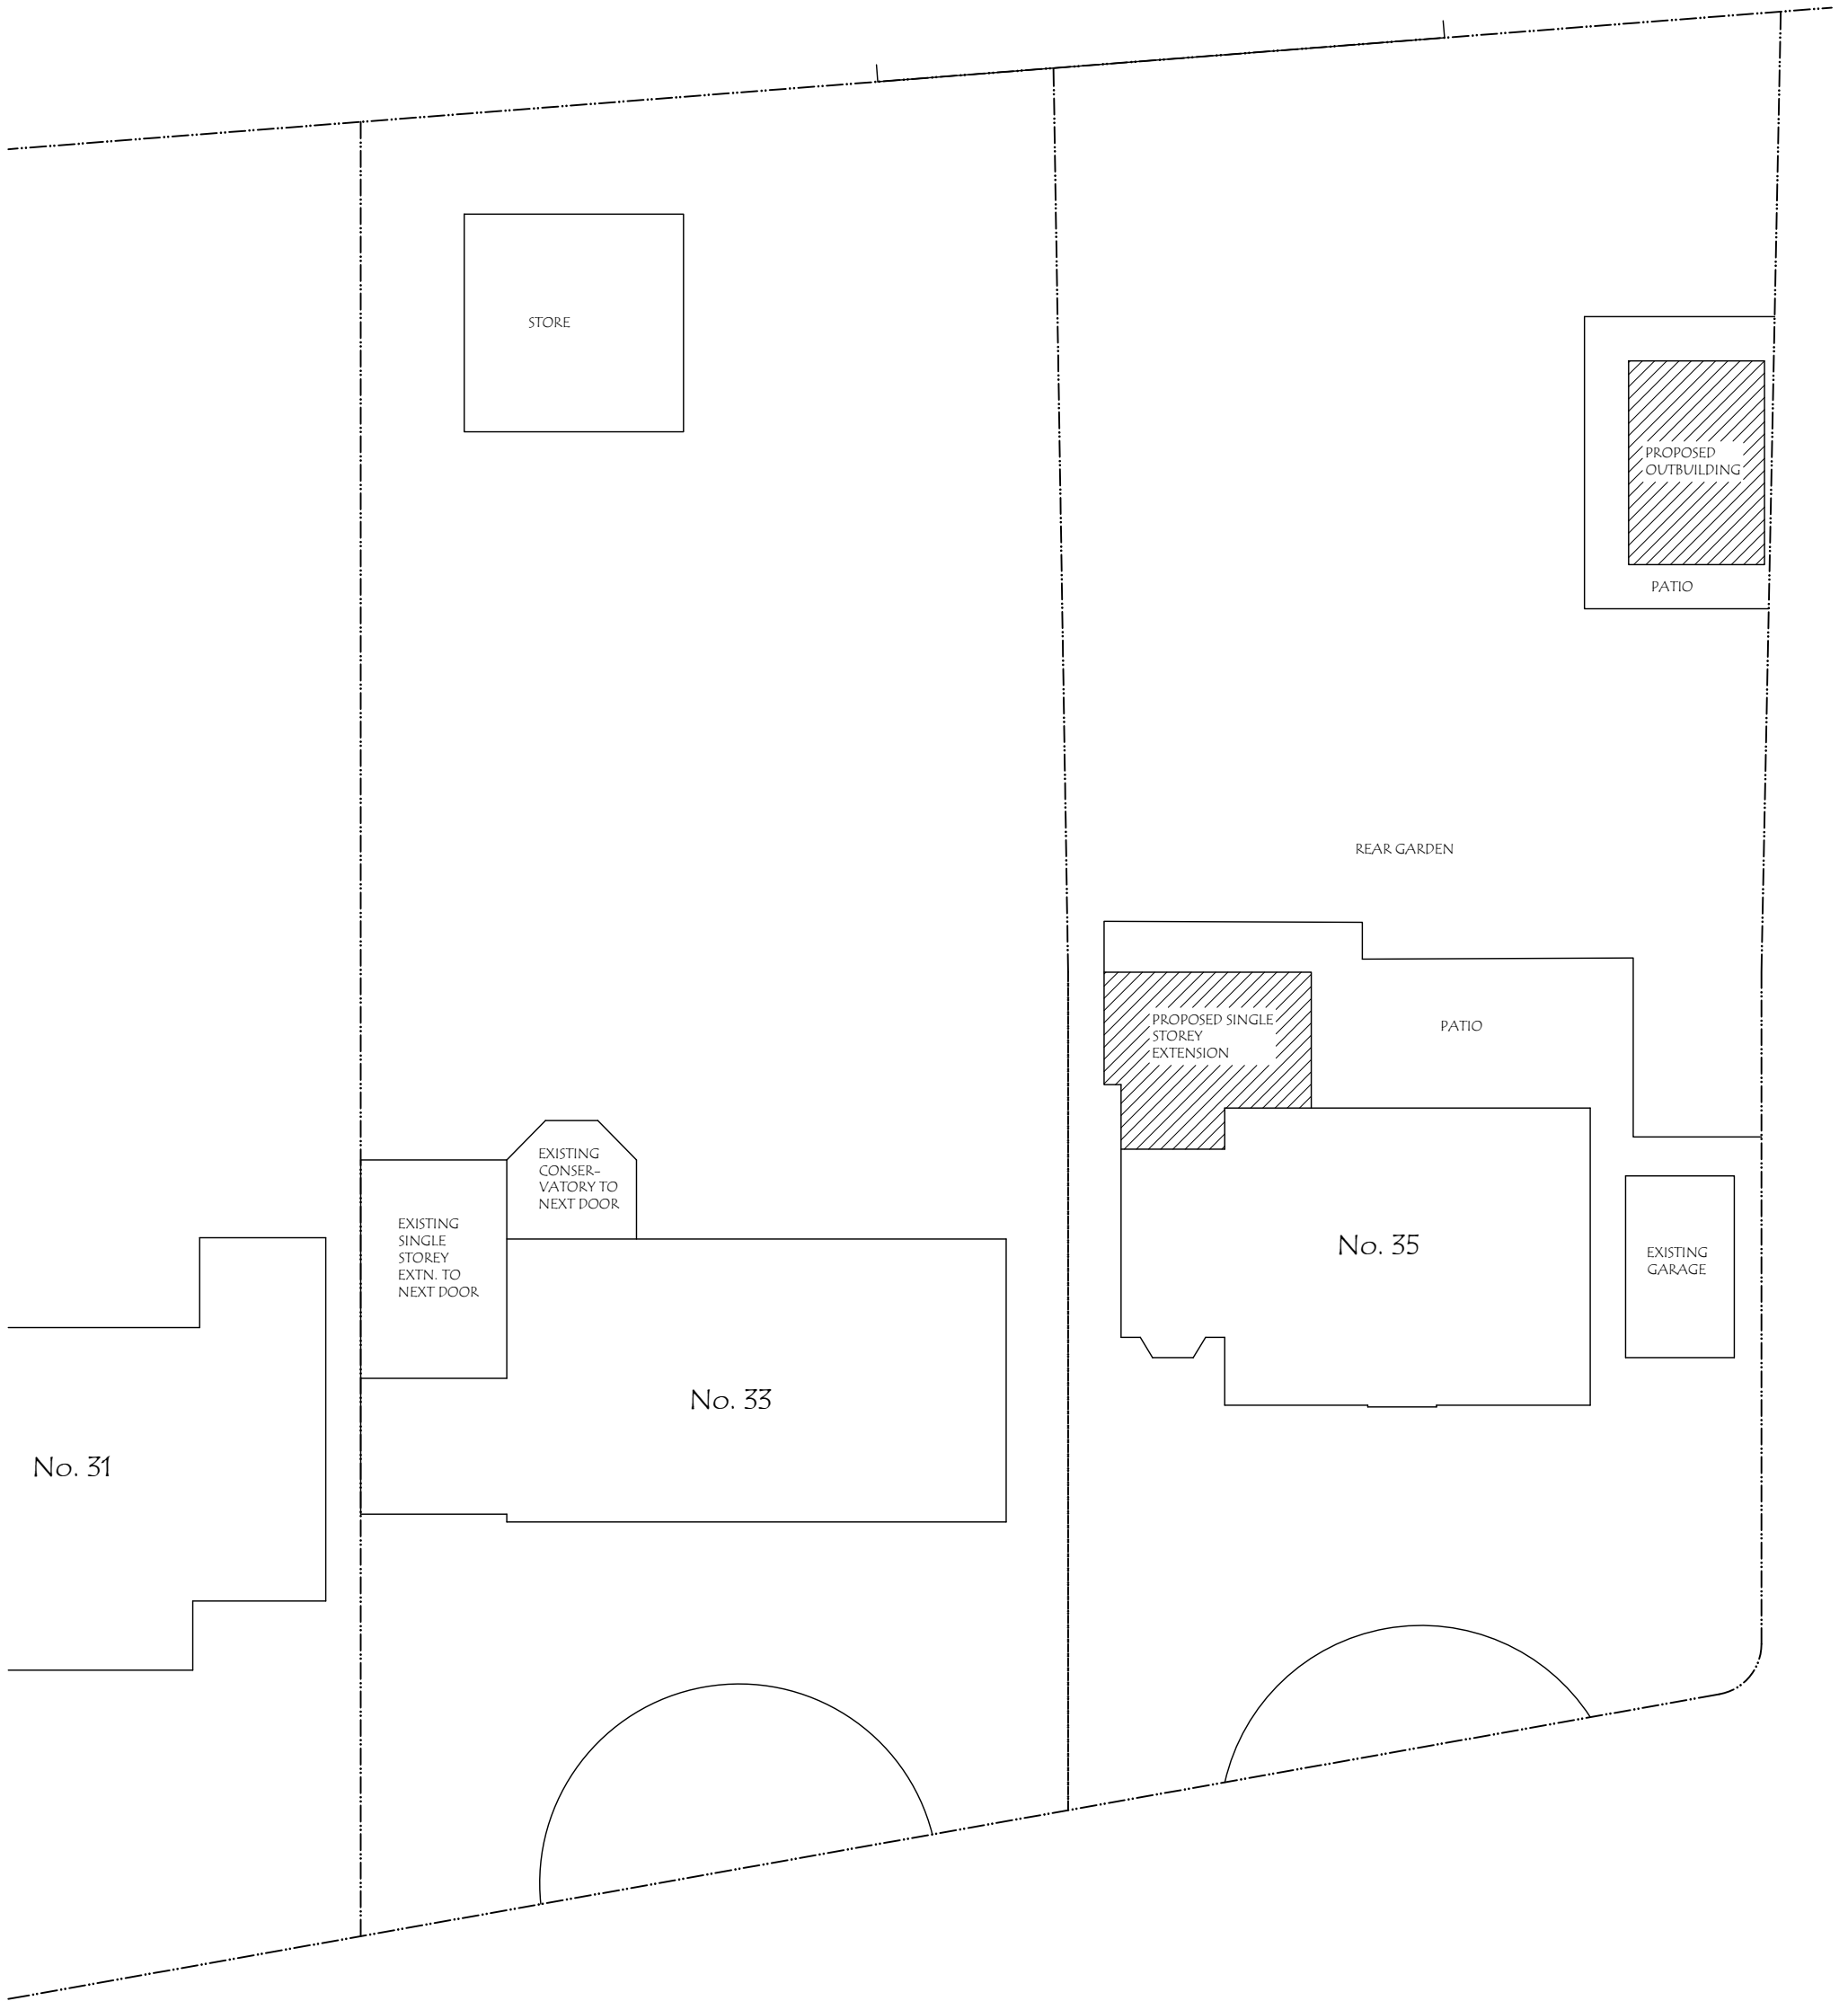

ADDRESS: 35, MOOR PARK RD, NORTHWOOD, HA6 2DL.	DRAWING TITLE: PROPOSED BLOCK PLAN		DATE: 12/03/2026
	DRG. NO. - PA/35/P.07	REV:	SCALE - 1: 200
			DRG. PAPER SIZE: A3

