



# HOUSEHOLDER

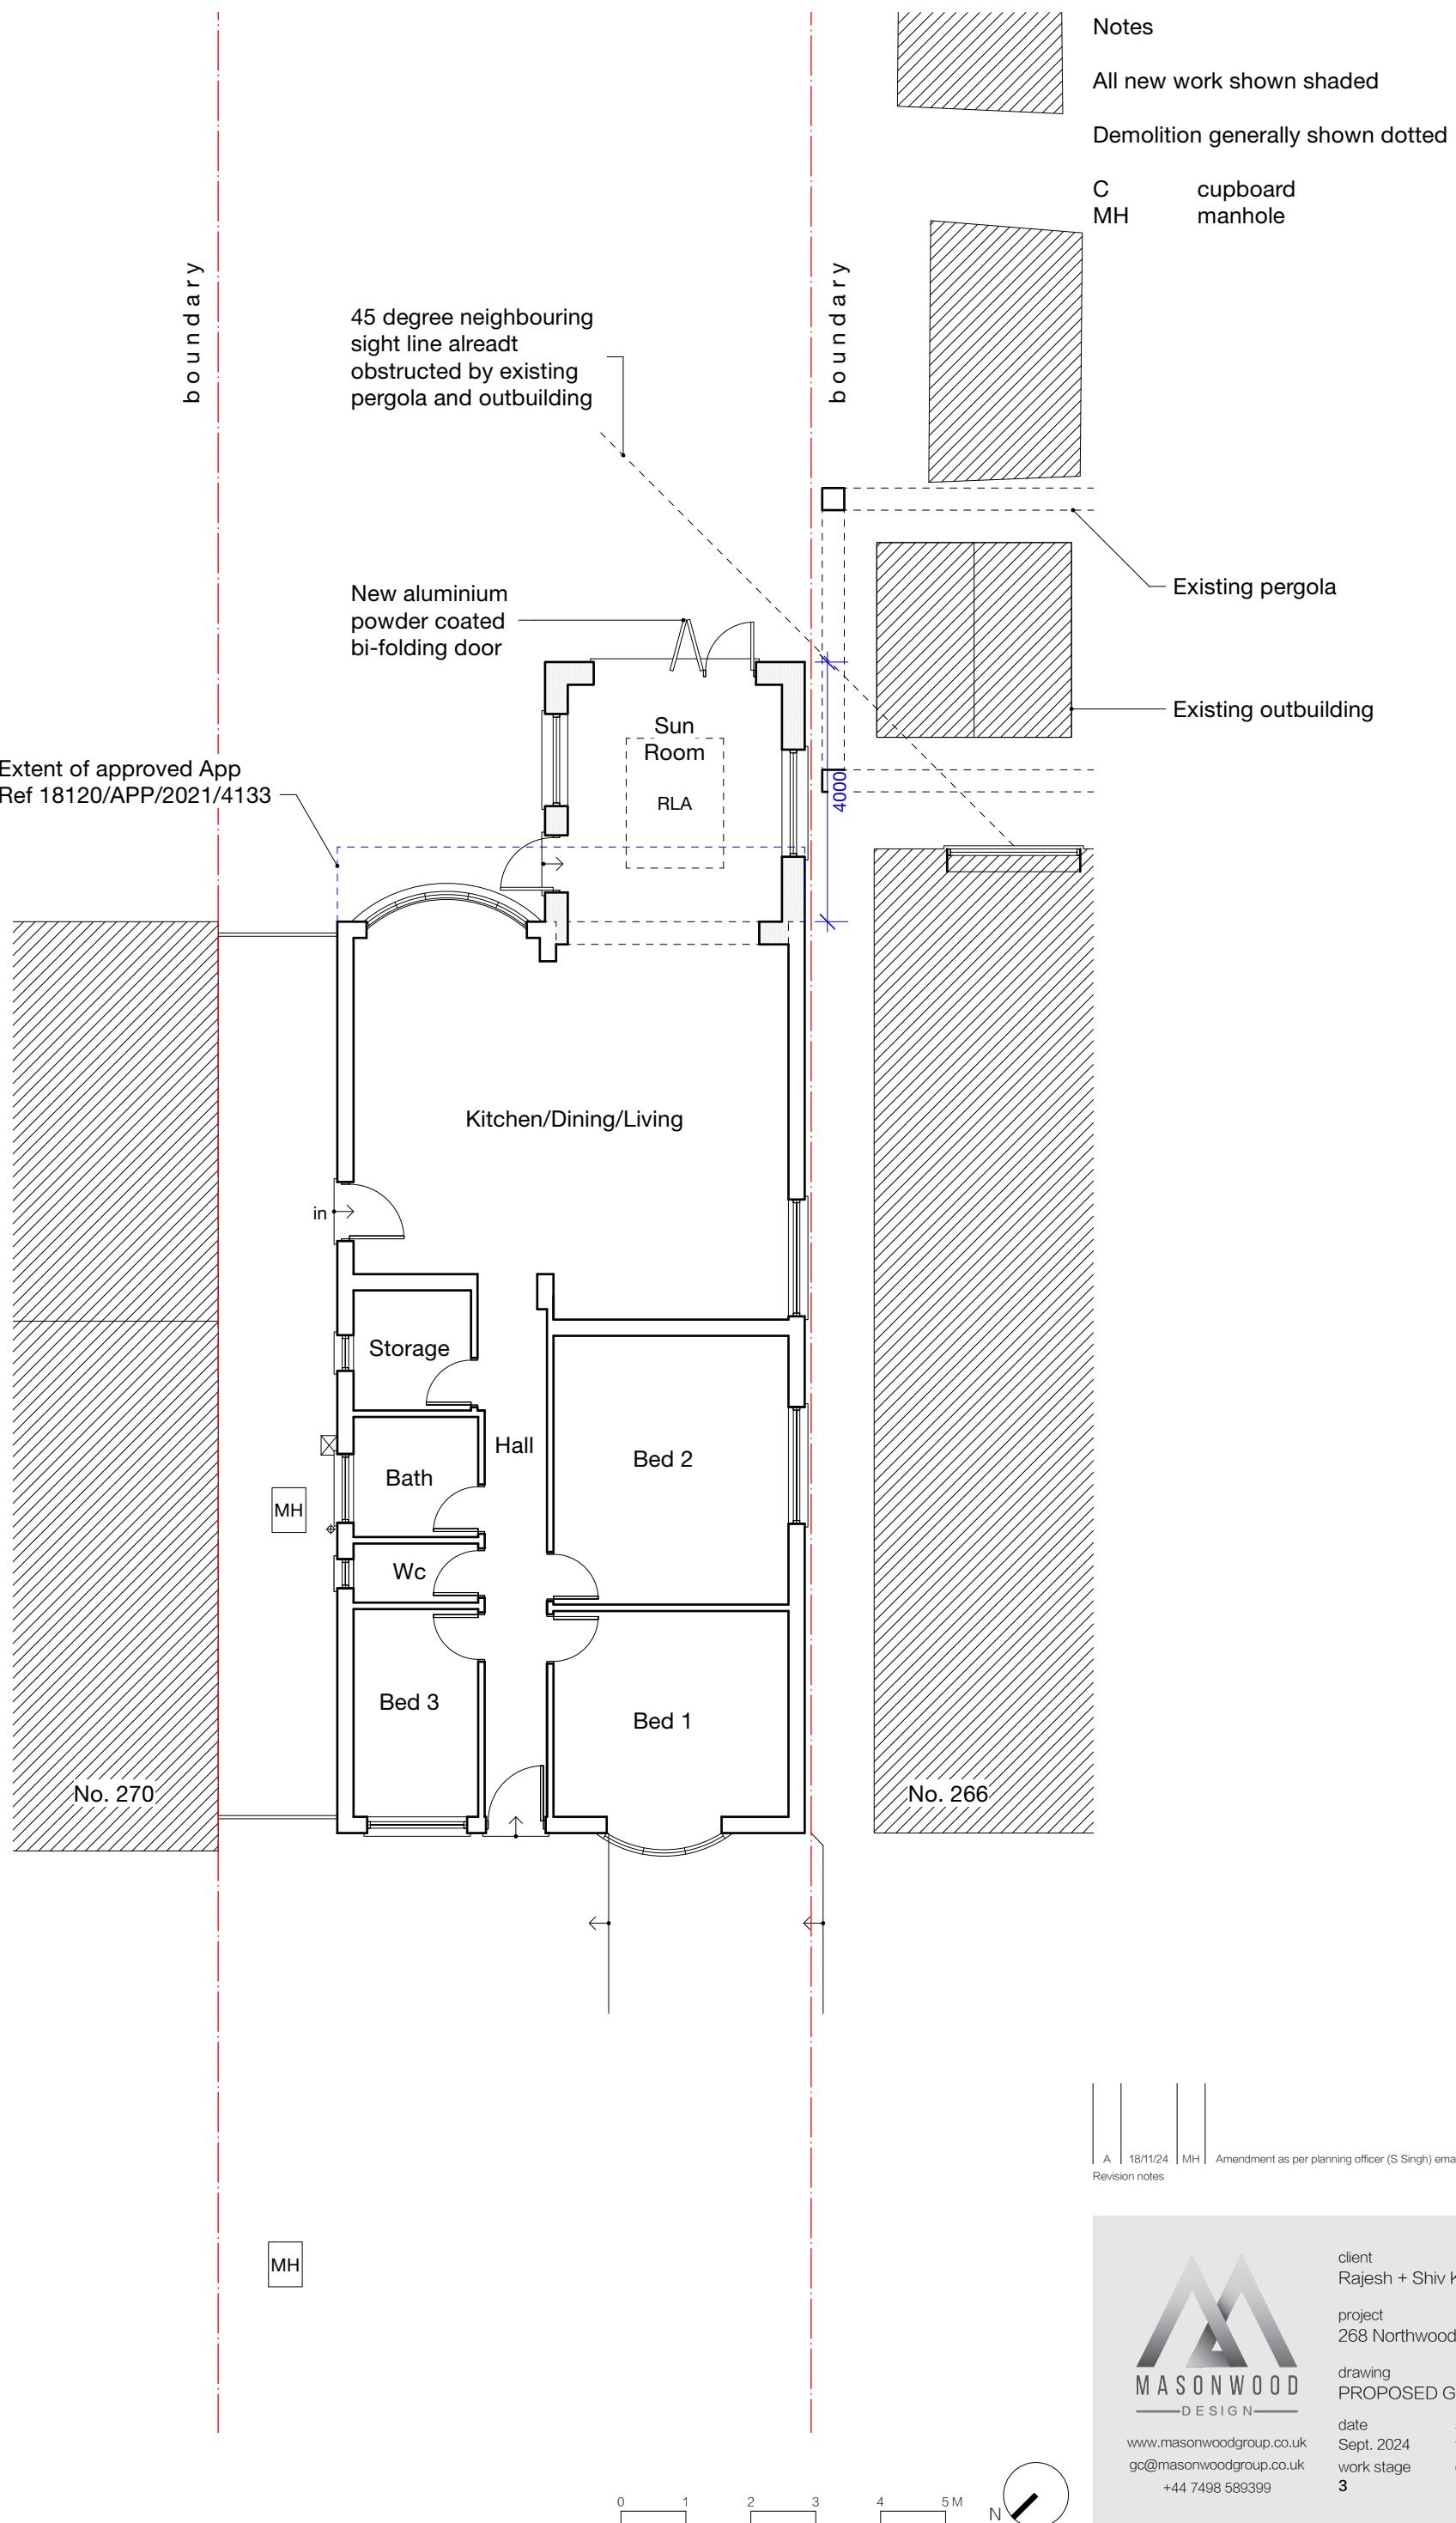

# HOUSEHOLDER

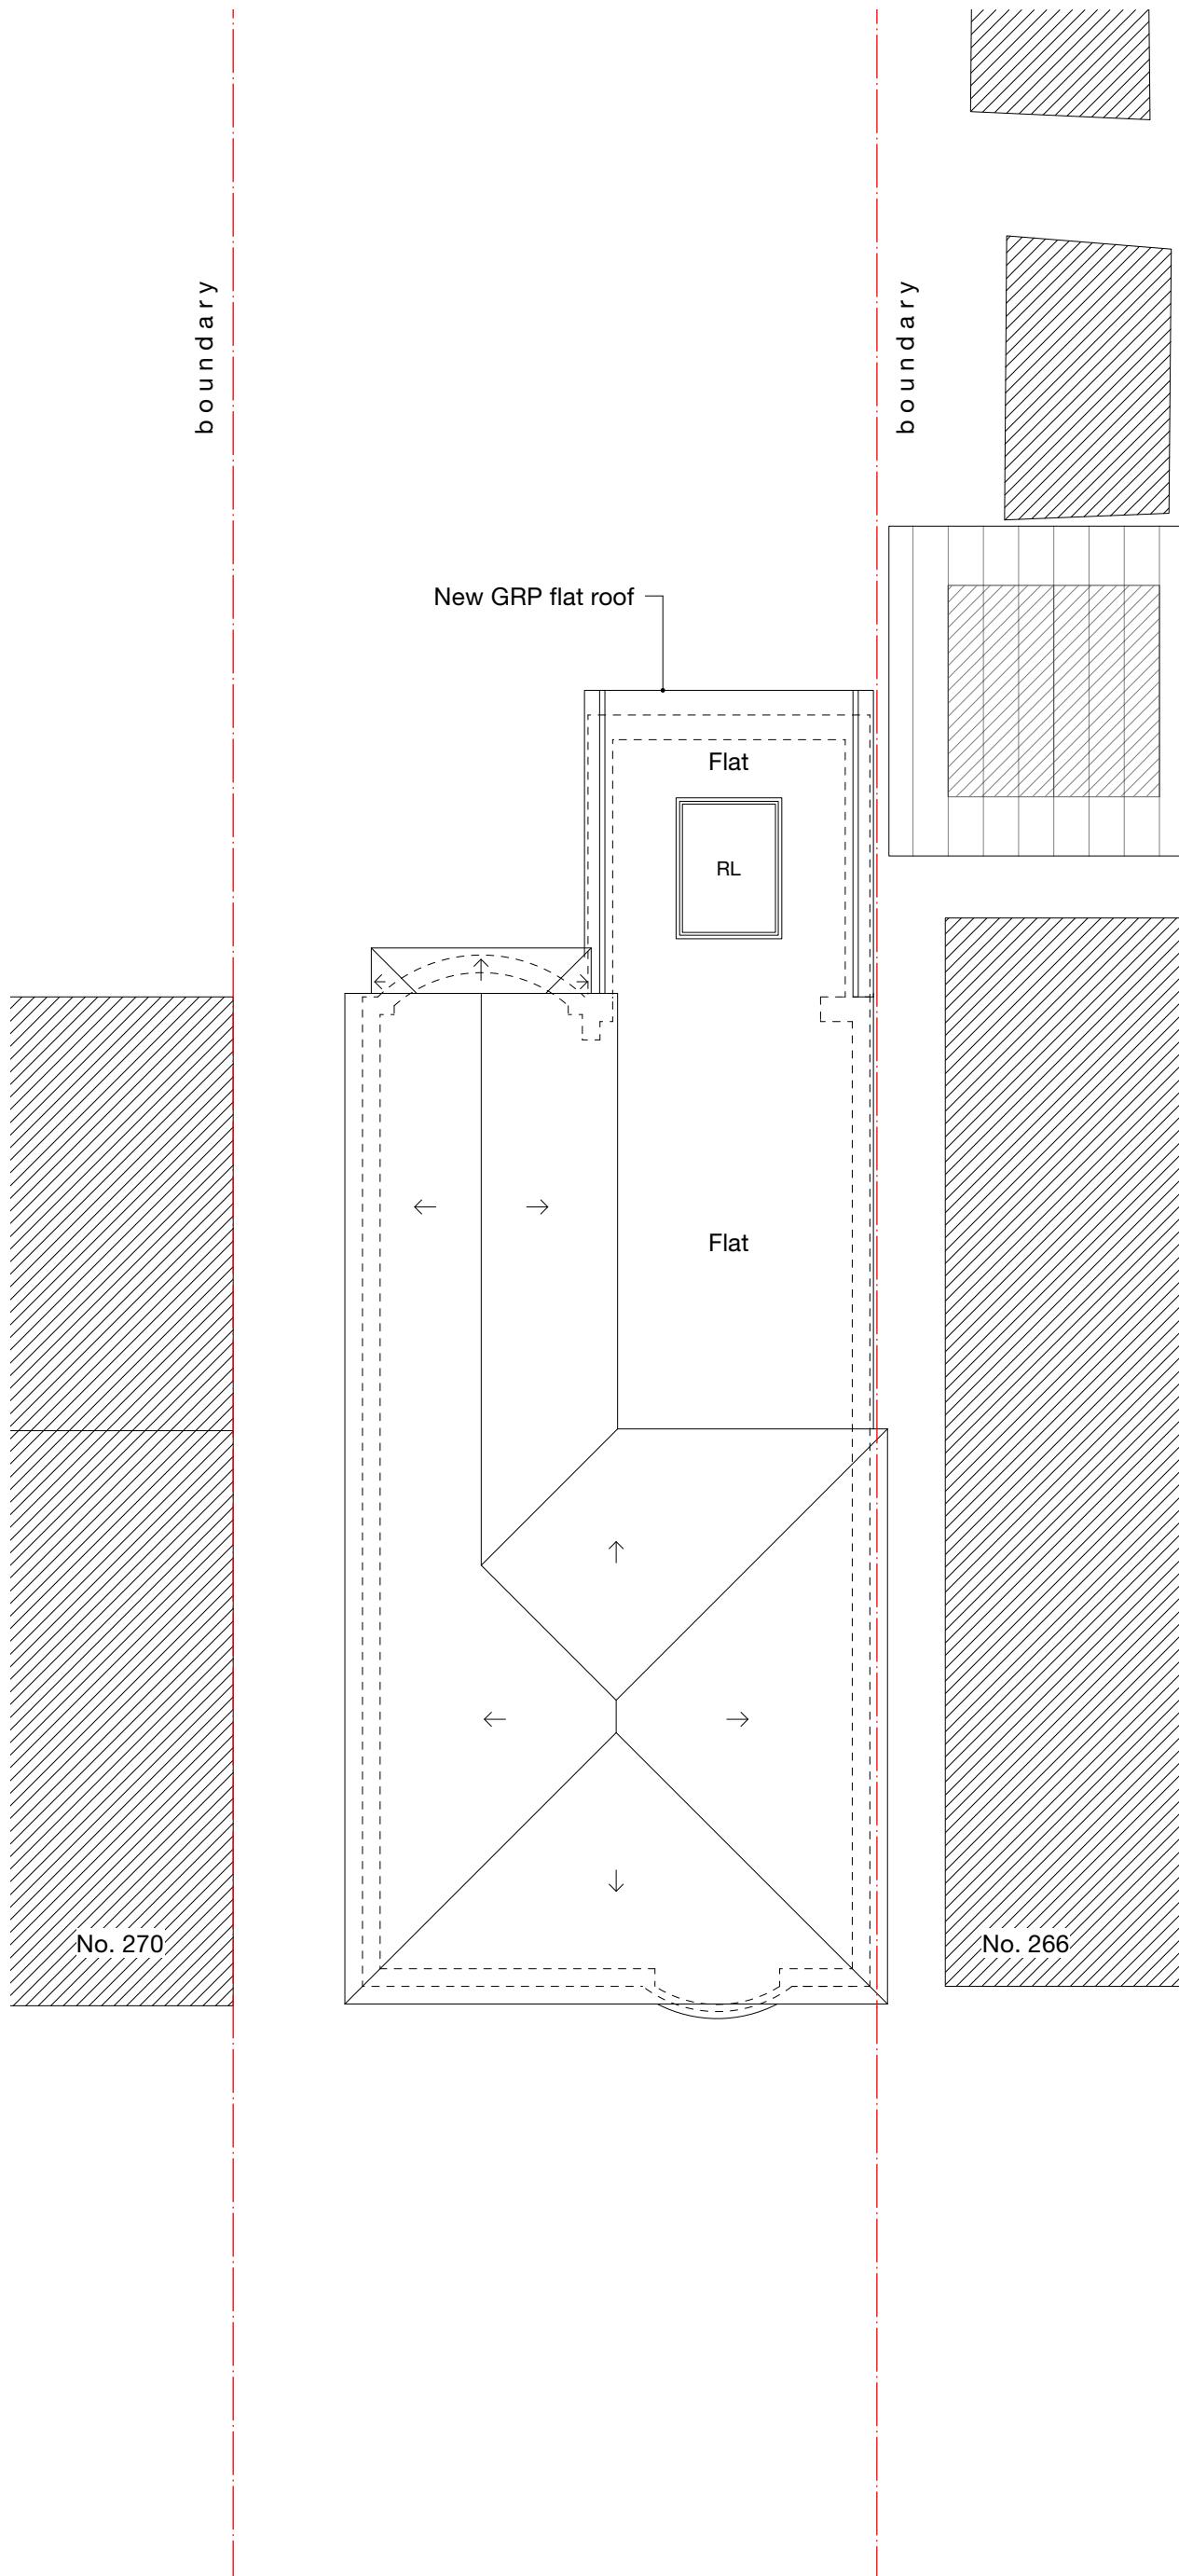


Notes

All new work shown shaded


Demolition generally shown dotted

A 18/11/24 MH Amendment as per planning officer (S Singh) emailed 17/11/24  
Revision notes

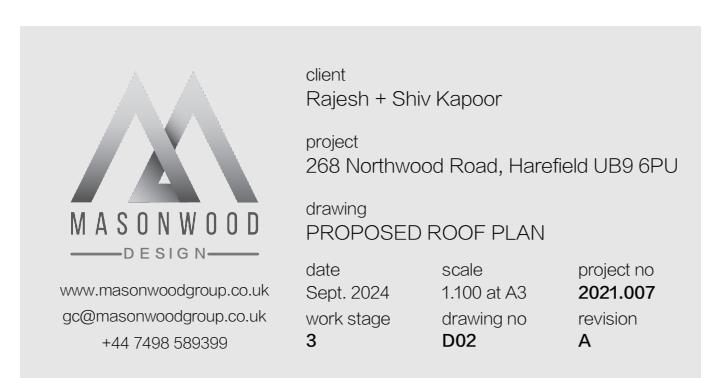



A 18/11/24 MH  
 Revision notes  
 Amendment as per planning officer (S Singh) emailed 17/11/24

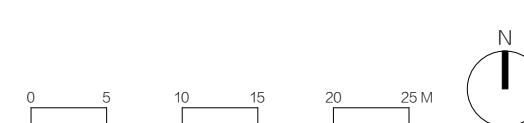


  
**MASONWOOD**  
 DESIGN  
 www.masonwoodgroup.co.uk  
 gc@masonwoodgroup.co.uk  
 +44 7498 589399

client  
 Rajesh + Shiv Kapoor  
 project  
 268 Northwood Road, Harefield UB9 6PU  
 drawing  
 PROPOSED SITE PLAN  
 date  
 Sept. 2024  
 work stage  
 3  
 scale  
 1:500 at A3  
 drawing no  
 D03  
 project no  
 2021.007  
 revision  
 A


# HOUSEHOLDER

## Notes

All new work shown shaded  
Demolition generally shown dotted

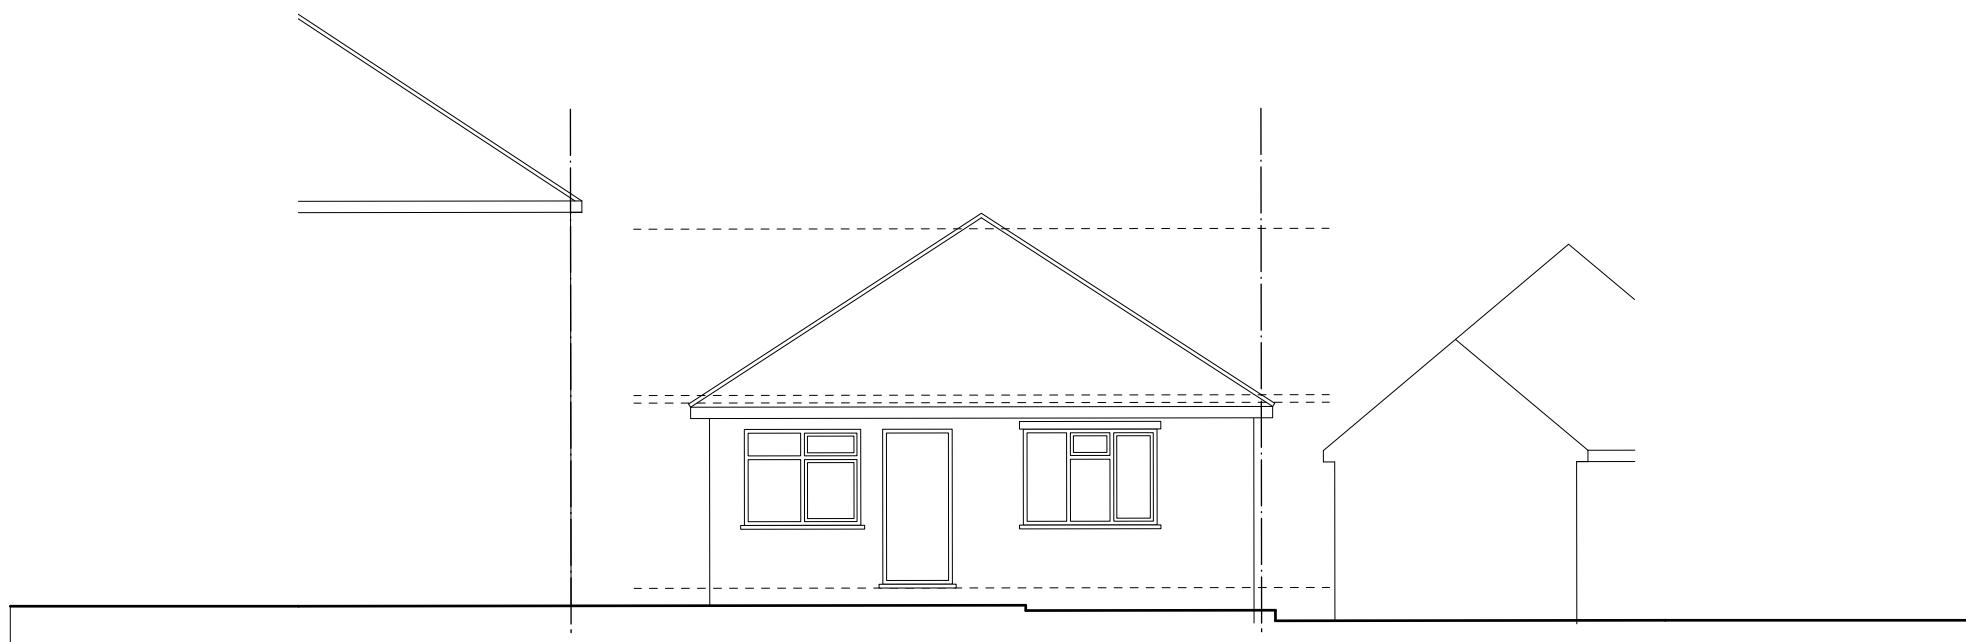

**NORTH-WEST**  
Front

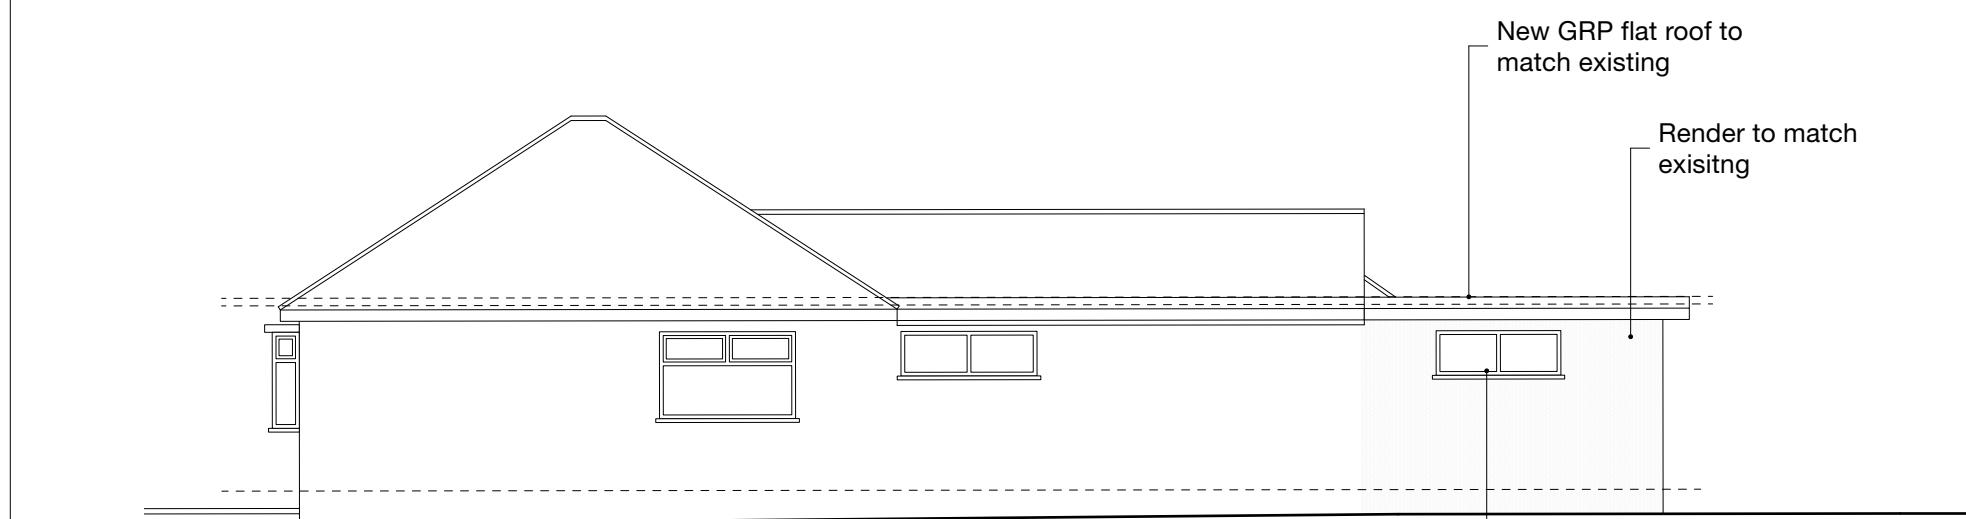

**SOUTH-WEST**  
Side

A 18/11/24 MH Amendment as per planning officer (S Singh) emailed 17/11/24  
Revision notes


0 1 2 3 4 5 M

  
**MASONWOOD**  
 DESIGN  
 www.masonwoodgroup.co.uk  
 gc@masonwoodgroup.co.uk  
 +44 7498 589399

client  
Rajesh + Shiv Kapoor  
project  
268 Northwood Road, Harefield UB9 6PU  
drawing  
PROPOSED ELEVATIONS  
date  
Sept. 2024  
work stage  
3  
scale  
1.500 at A3  
drawing no  
**D04**  
project no  
**2021.007**  
revision  
**A**

## Notes

All new work shown shaded  
Demolition generally shown dotted

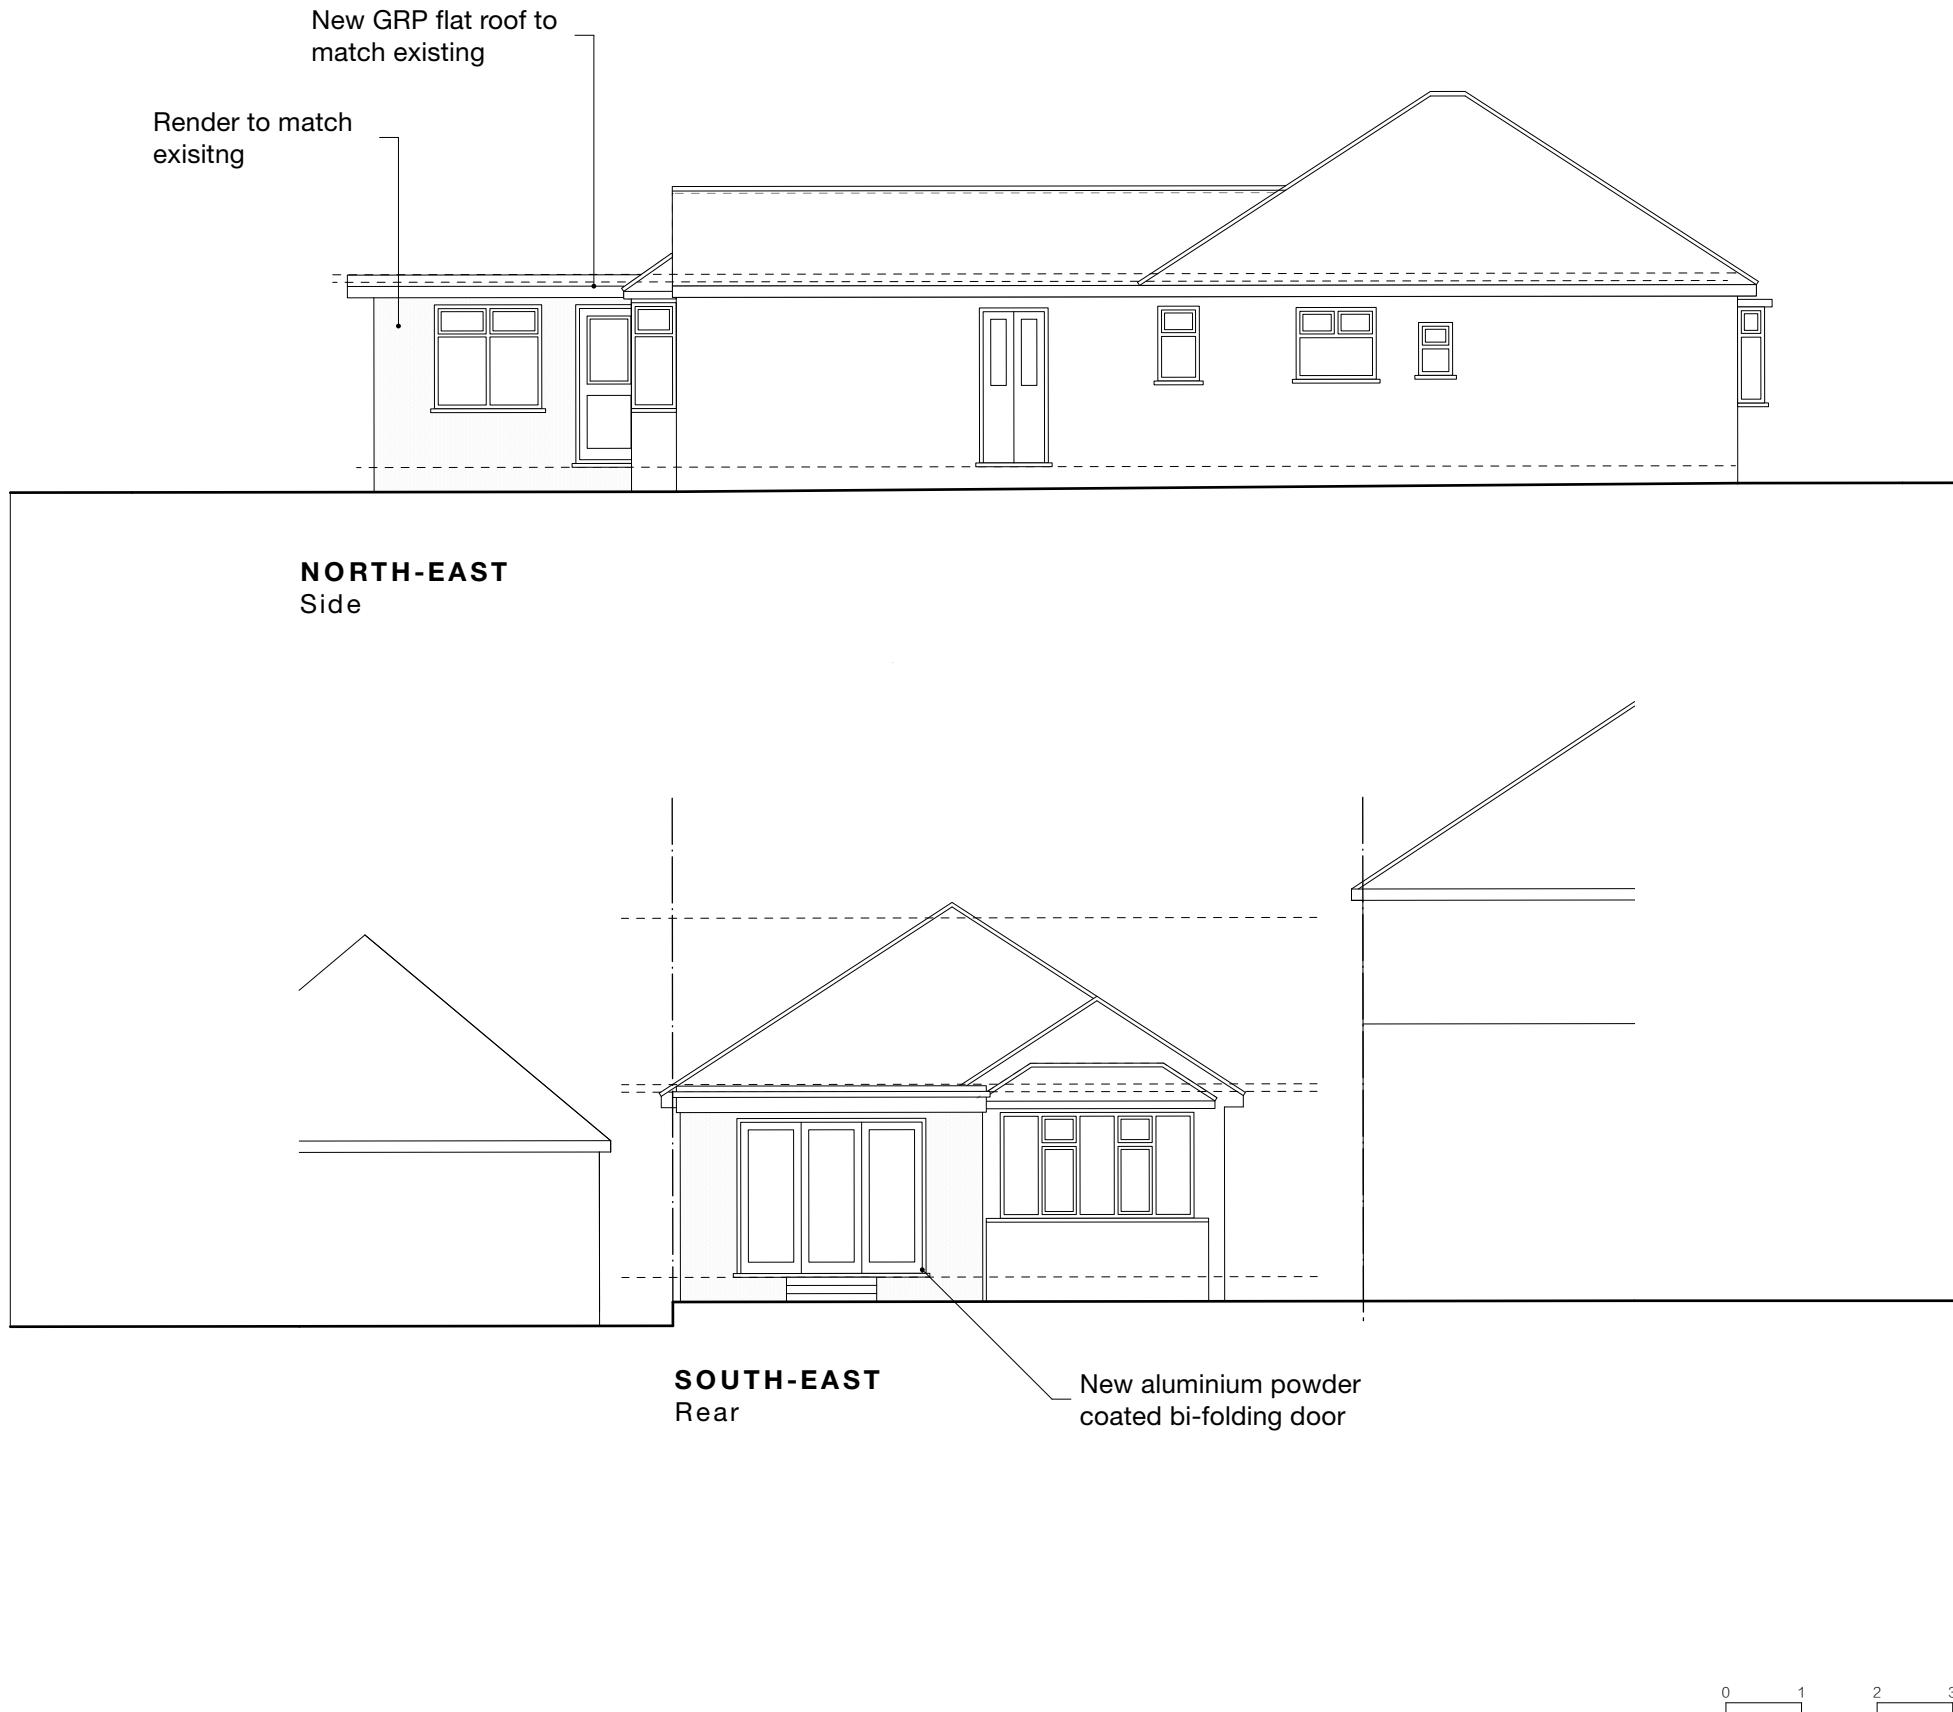

HOUSEHOLDER

A 18/11/24 MH Amendment as per planning officer (S Singh) emailed 17/11/24  
Revision notes

  
MASONWOOD  
DESIGN  
www.masonwoodgroup.co.uk  
gc@masonwoodgroup.co.uk  
+44 7498 589399

client  
Rajesh + Shiv Kapoor  
project  
268 Northwood Road, Harefield UB9 6PU  
drawing  
PROPOSED ELEVATIONS  
date  
Sept. 2024  
work stage  
3  
scale  
1.500 at A3  
drawing no  
D05  
project no  
2021.007  
revision  
A