

0 1km 2km
Scale


SITE LOCATION (Scale 1:50000)

Ordnance Survey map extract
based upon Landranger map series
with the permission of the controller of
Her Majesty's Stationery Office
Licence No. 0100023487
Crown copyright.




SITE PHOTOGRAPH

The drawings comply with TEF Standard ICNIRP guidelines.
Designed in accordance with CORNERSTONE document: SDN0013

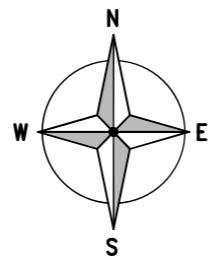

Right of Access
Public Access Route

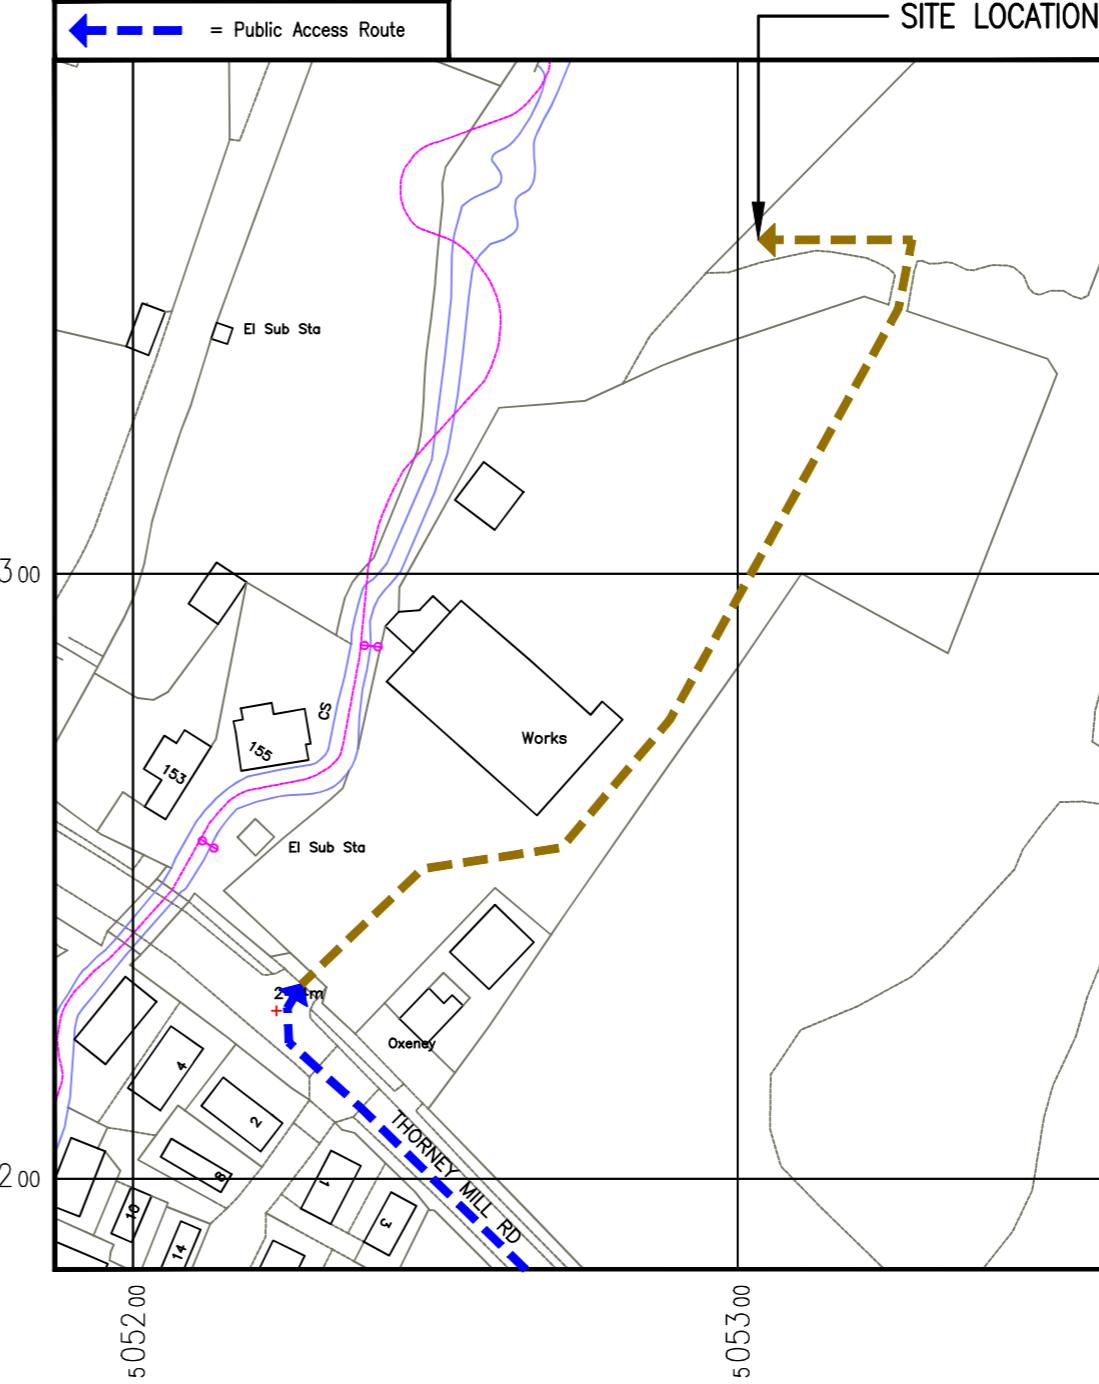

50 0 50 100 150
ORIGINAL SCALE AT A3 - 1:1250
ALL DIMENSIONS IN METRES

ALL DIMENSIONS ARE IN mm UNLESS NOTED OTHERWISE
N.G.R E: 505308 N: 179362
DIRECTIONS TO SITE:
HEADING WEST ON M4
AT JUNCTION 4, TAKE THE A408 EXIT TO UXBRIDGE
AT HEATHROW INTERCHANGE, TAKE THE 3RD EXIT ONTO
STOCKLEY RD
KEEP LEFT TO CONTINUE TOWARDS CHERRY LN
USE THE MIDDLE LANE TO TURN SLIGHTLY RIGHT AT
HOLLOWAY LN/A408
SLIGHT LEFT ONTO CHERRY LN
CHERRY LN TURNS SLIGHTLY RIGHT AND BECOMES
SIPSON RD
CONTINUE ONTO STATION RD
TURN LEFT ONTO CHURCH RD
TURN LEFT ONTO THE GREEN
CONTINUE ONTO MILL RD
MILL RD TURNS SLIGHTLY RIGHT AND BECOMES THORNEY
MILL RD.
AFTER APPROX 280m TURN RIGHT INTO SHB YARD AND
CONTINUE THROUGH YARD UNTIL YOU REACH THE GATES
OF THE PALISADE FENCE. THE SITE IS LOCATED ON THE
LHS IN FRONT OF THE SHEET METAL FENCE.

NOTES:

A	Issued for Approval	JDS	SB	24.03.21
REV	MODIFICATION	BY	CH	DATE



Great British Communications
Loving House, Block 3, Forward Point,
Tun House Lane, Widnes, Cheshire, WA8 0SL
t. 44 (0151) 420 4128
www.gbservices.co.uk



Cell Name Opt.

SHB VEHICLE HIRE -

Cell ID No

CORNERSTONE	TEF	VF
30445800	95520	N/A

Site Address / Contact Details

SHB VEHICLE HIRE
THORNEY MILL ROAD
WEST DRAYTON
GREATER LONDON
UB7 7EZ

Drawing Title:


SITE LOCATION MAPS

Purpose of issue: PLANNING Dwg Rev:

Drawing Number: 100 A

Surveyed By: GREENLIGHT Original Sheet Size: A3 Pack Issue:

Drawn: JDS Date: 24.03.21 Checked: SB Date: 24.03.21 D

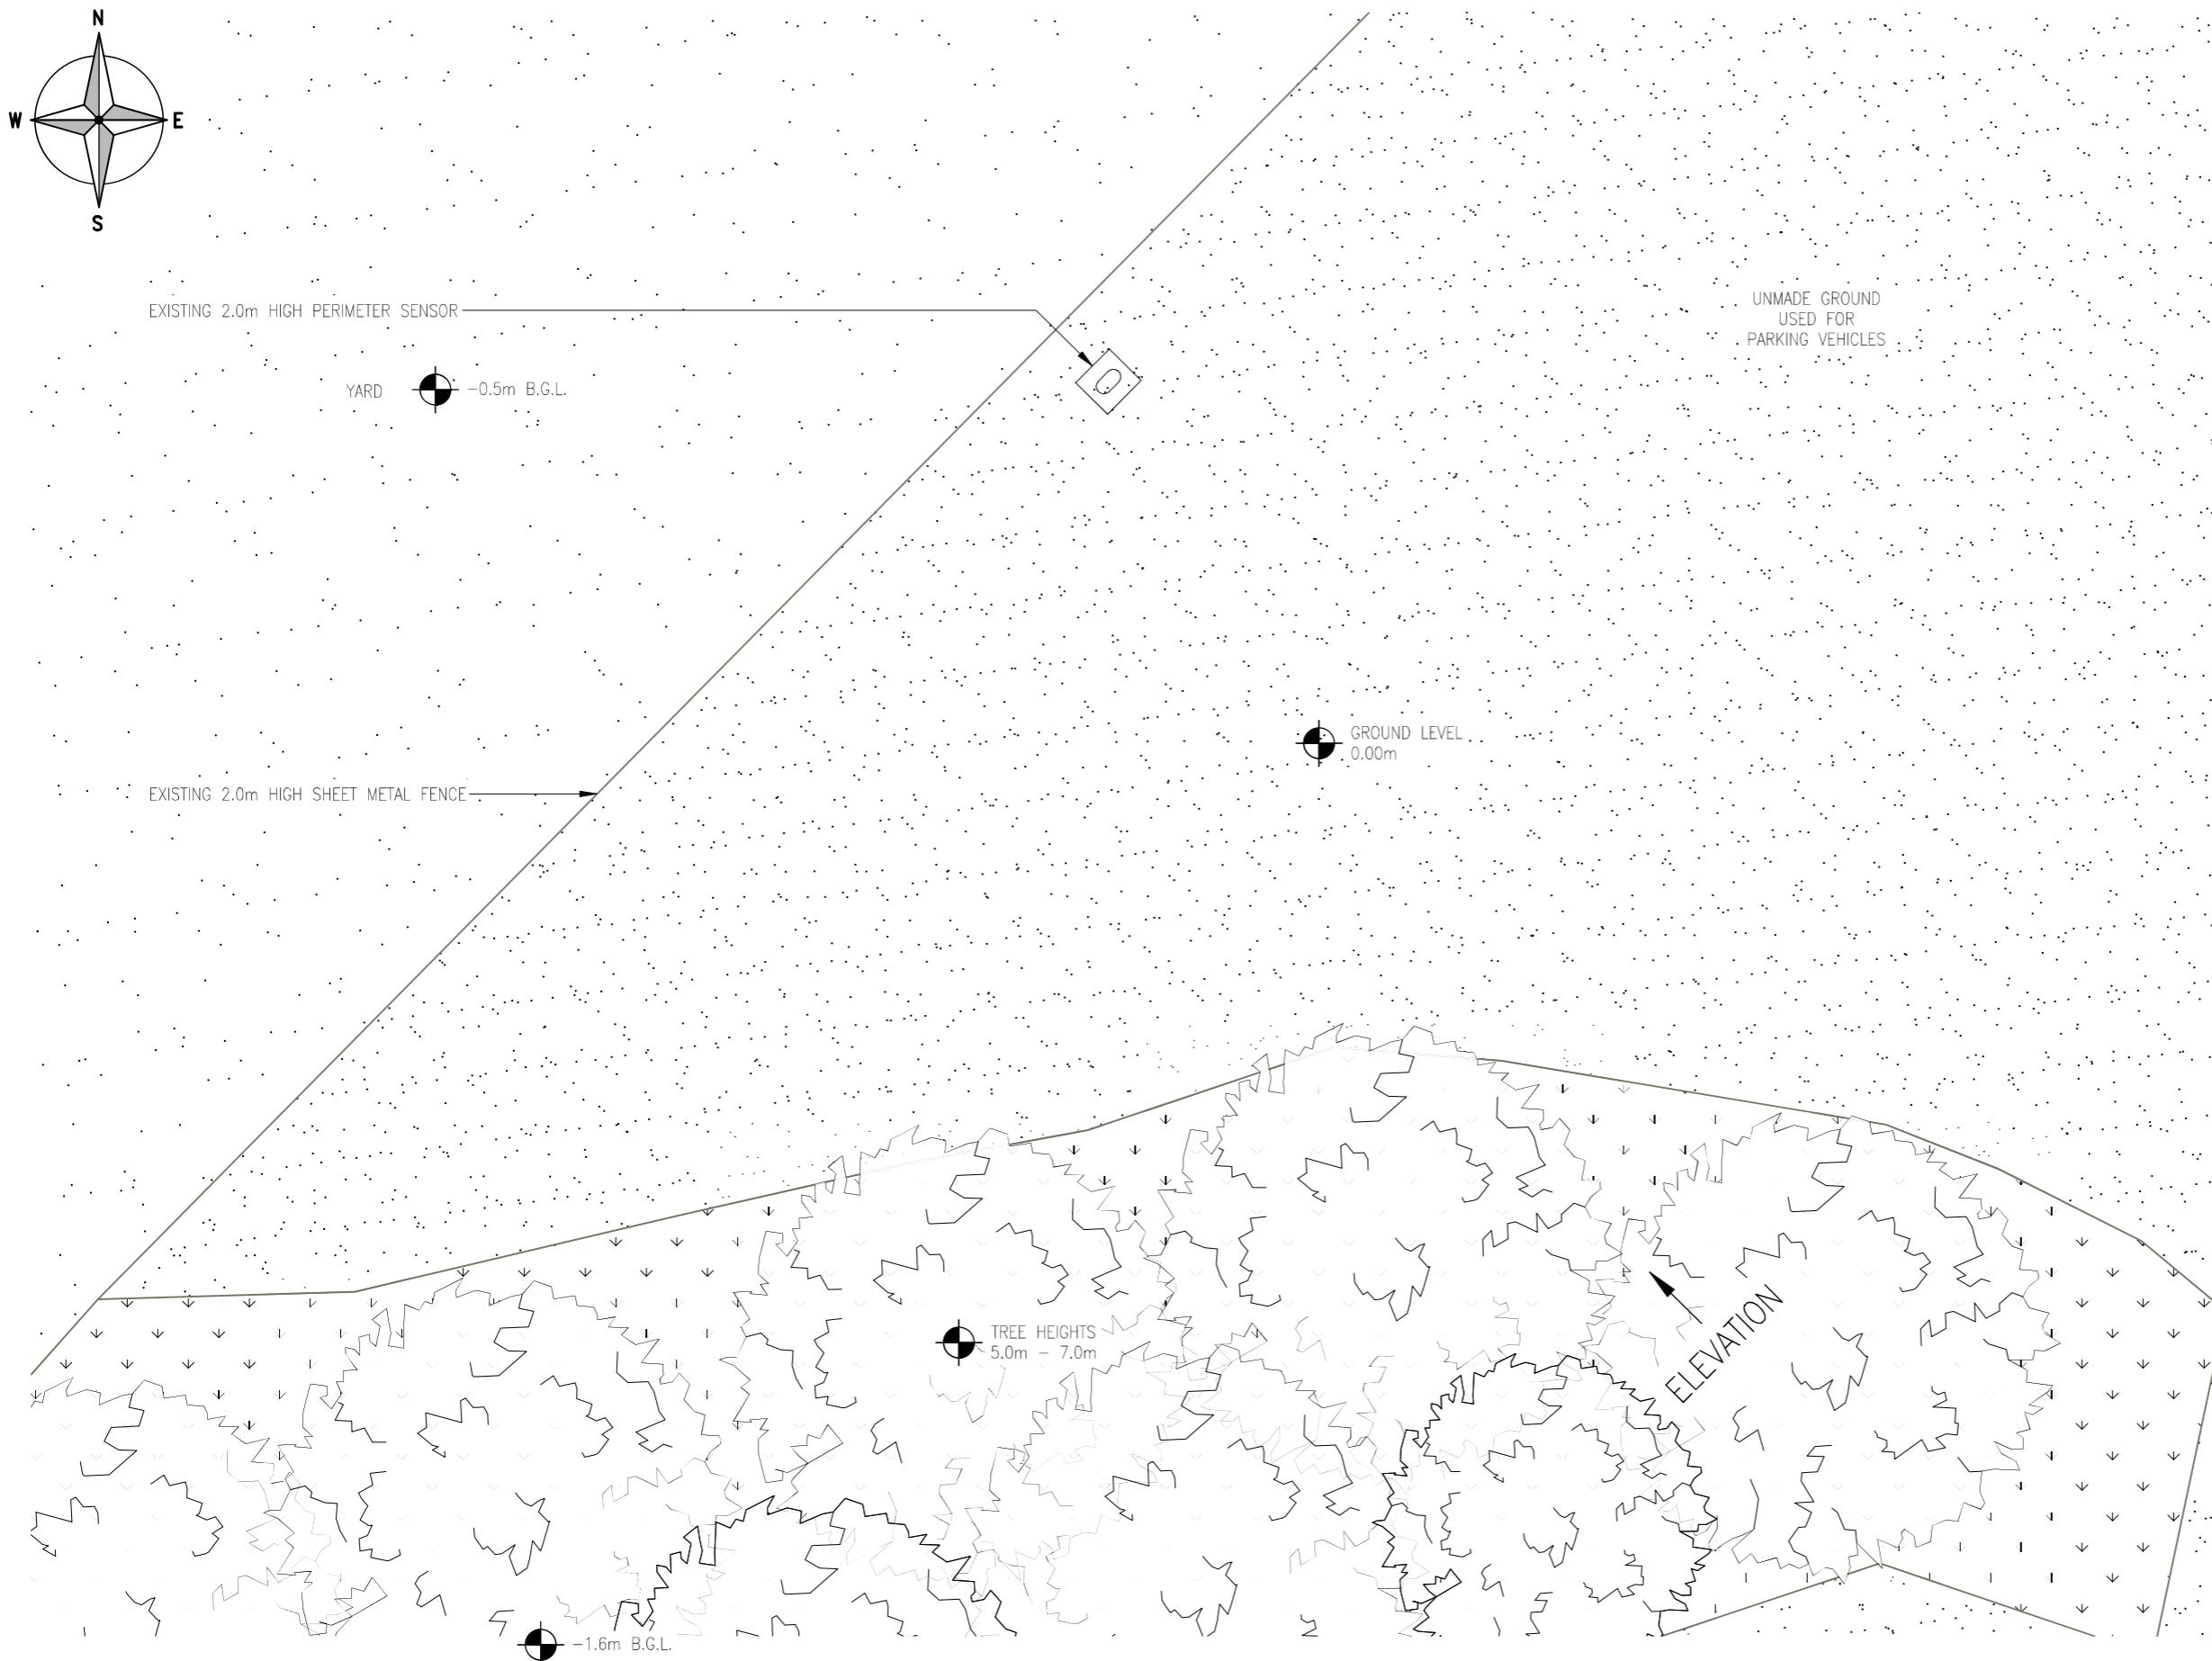

EXISTING SITE PLAN

1:100

5000

0

5000

10000

ORIGINAL SCALE AT A3 - 1:100

ALL DIMENSIONS IN MILLIMETRES

ALL DIMENSIONS ARE IN mm UNLESS NOTED OTHERWISE

N.G.R E: 505308 N: 179362

NOTES:

B	Golf Carts & Rubbish Removed	JDS	SB	31.03.22
A	Issued for Approval	JDS	SB	24.03.21
REV	MODIFICATION	BY	CH	DATE



Great British Communications
Loving House, Block 3, Forward Point,
Tun House Lane, Widnes, Cheshire, WA8 0SL
t. 44 (0151) 420 4128
www.gbservices.co.uk



CORNERSTONE - LONDON

Cell Name	Opt.	
SHB VEHICLE HIRE	-	
Cell ID No		
CORNERSTONE	TEF	VF
30445800	95520	N/A

Site Address / Contact Details

SHB VEHICLE HIRE
THORNEY MILL ROAD
WEST DRAYTON
GREATER LONDON
UB7 7EZ


Drawing Title: EXISTING SITE PLAN

Purpose of issue: PLANNING Dwg Rev:

Drawing Number: 200 B

Surveyed By: GREENLIGHT Original Sheet Size: A3 Pack Issue:

Drawn: JDS Date: 24.03.21 Checked: SB Date: 24.03.21 D

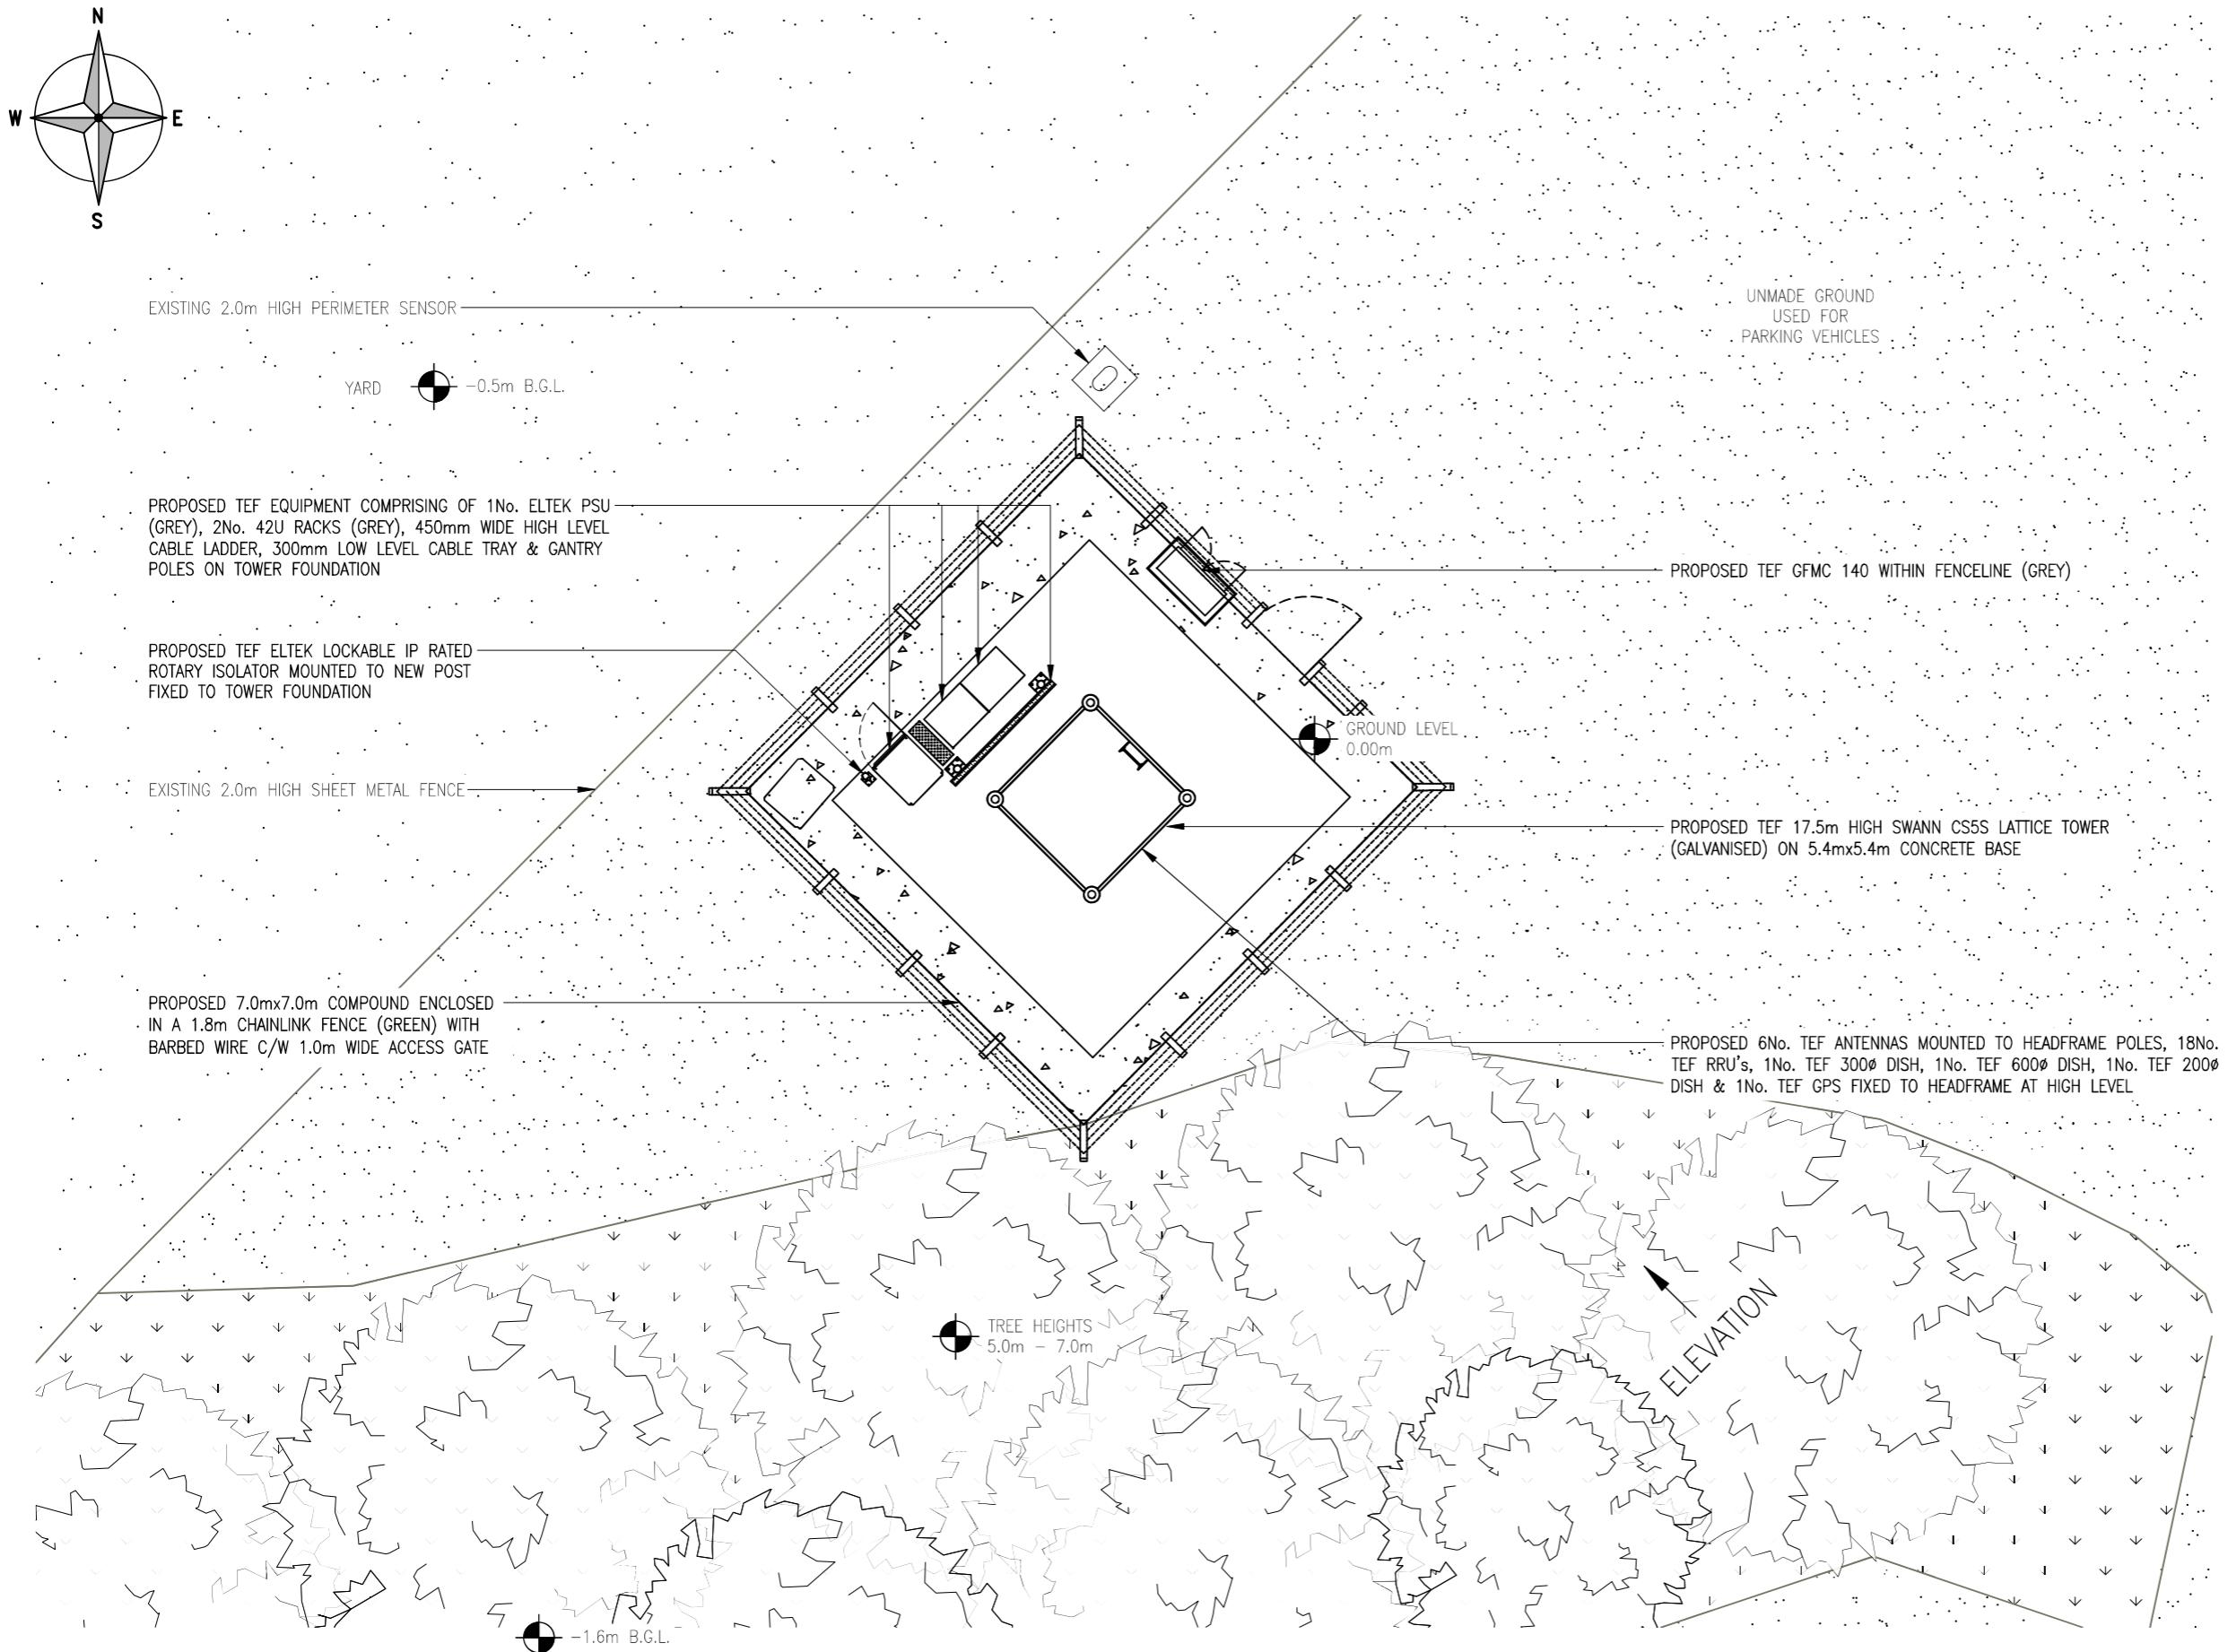

ALL DIMENSIONS ARE IN mm UNLESS NOTED OTHERWISE			
N.G.R E: 505308 N: 179362			
NOTES:			
D	Tower Height Revised	KS	GBC 19.01.23
C	Golf Carts & Rubbish Removed	JDS	SB 31.03.22
B	200Ø TEF Dish Added	TW	GBC 04.05.21
A	Issued for Approval	JDS	SB 24.03.21
REV	MODIFICATION	BY	CH DATE



Great British Communications
Loving House, Block 3, Forward Point,
Tun House Lane, Widnes, Cheshire, WA8 0SL
t. 44 (0151) 420 4128
www.gbservices.co.uk



CORNERSTONE - LONDON

Cell Name	Opt.
SHB VEHICLE HIRE	-
Cell ID No	
CORNERSTONE	TEF
30445800	95520
Site Address / Contact Details	
SHB VEHICLE HIRE THORNEY MILL ROAD WEST DRAYTON GREATER LONDON UB7 7EZ	
Drawing Title: PROPOSED SITE PLAN	
Purpose of issue: PLANNING	Dwg Rev:
Drawing Number: 201	
Surveyed By: GREENLIGHT	Original Sheet Size: A3
Drawn: JDS	Date: 24.03.21
Checked: SB	Date: 24.03.21

ALL DIMENSIONS ARE IN mm UNLESS NOTED OTHERWISE

N.G.R E: 505308 N: 179362

NOTES:

B	Golf Carts & Rubbish Removed	JDS	SB	31.03.22
A	Issued for Approval	JDS	SB	24.03.21
REV	MODIFICATION	BY	CH	DATE



Great British Communications
Loving House, Block 3, Forward Point,
Tun House Lane, Widnes, Cheshire, WA8 0SL
t. 44 (0)151 420 4128
www.gbservices.co.uk




CORNERSTONE - LONDON

Cell Name	Opt.
SHB VEHICLE HIRE	-
Cell ID No	
CORNERSTONE	TEF
30445800	95520

Site Address / Contact Details
SHB VEHICLE HIRE
THORNEY MILL ROAD
WEST DRAYTON
GREATER LONDON
UB7 7EZ

Drawing Title:	EXISTING SITE ELEVATION	
Purpose of issue:	PLANNING	
Dwg Rev:		
Drawing Number:	300	
Surveyed By:	GREENLIGHT	
Original Sheet Size:	A3	
Pack Issue:		
Drawn:	Date:	Checked:
JDS	24.03.21	SB
Date:	24.03.21	D

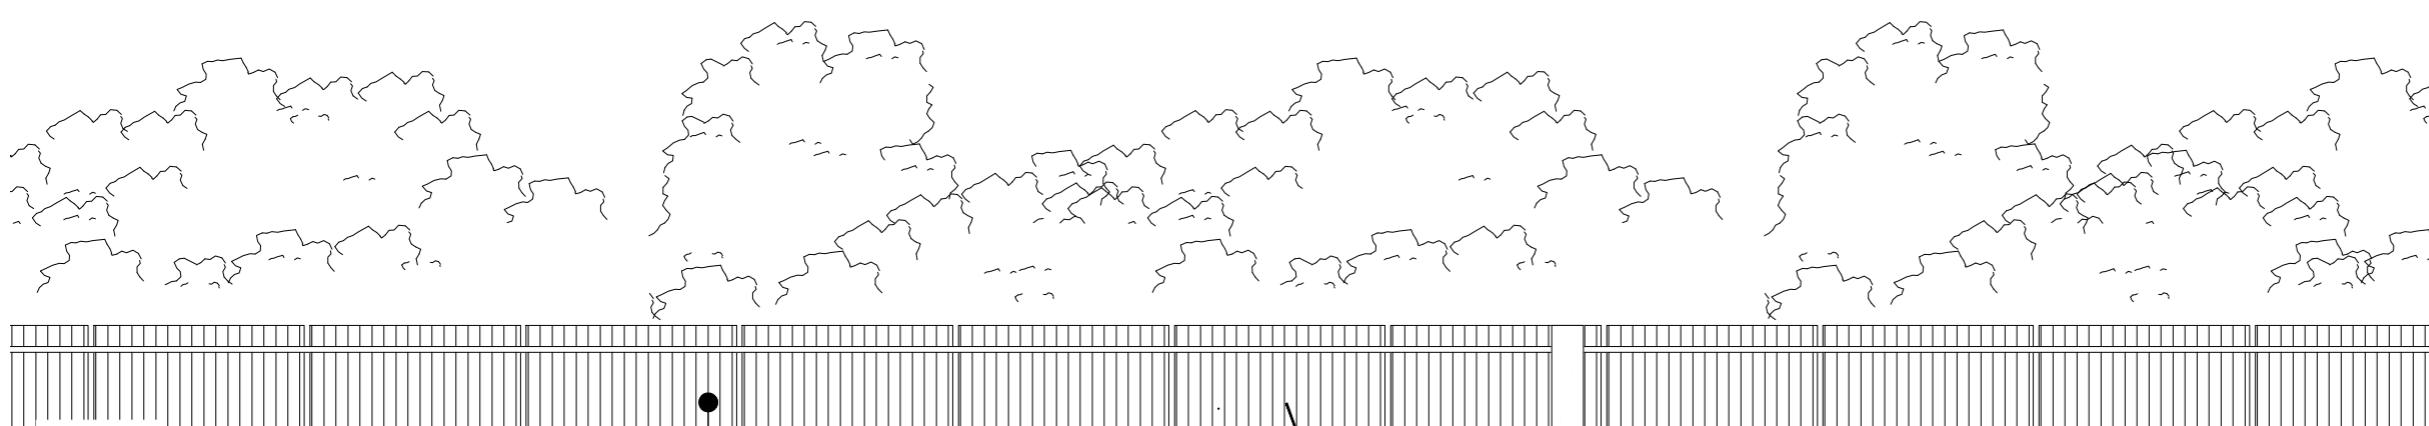

EXISTING ELEVATION

1:100

5000


0

5000

10000

ORIGINAL SCALE AT A3 - 1:100

ALL DIMENSIONS IN MILLIMETRES

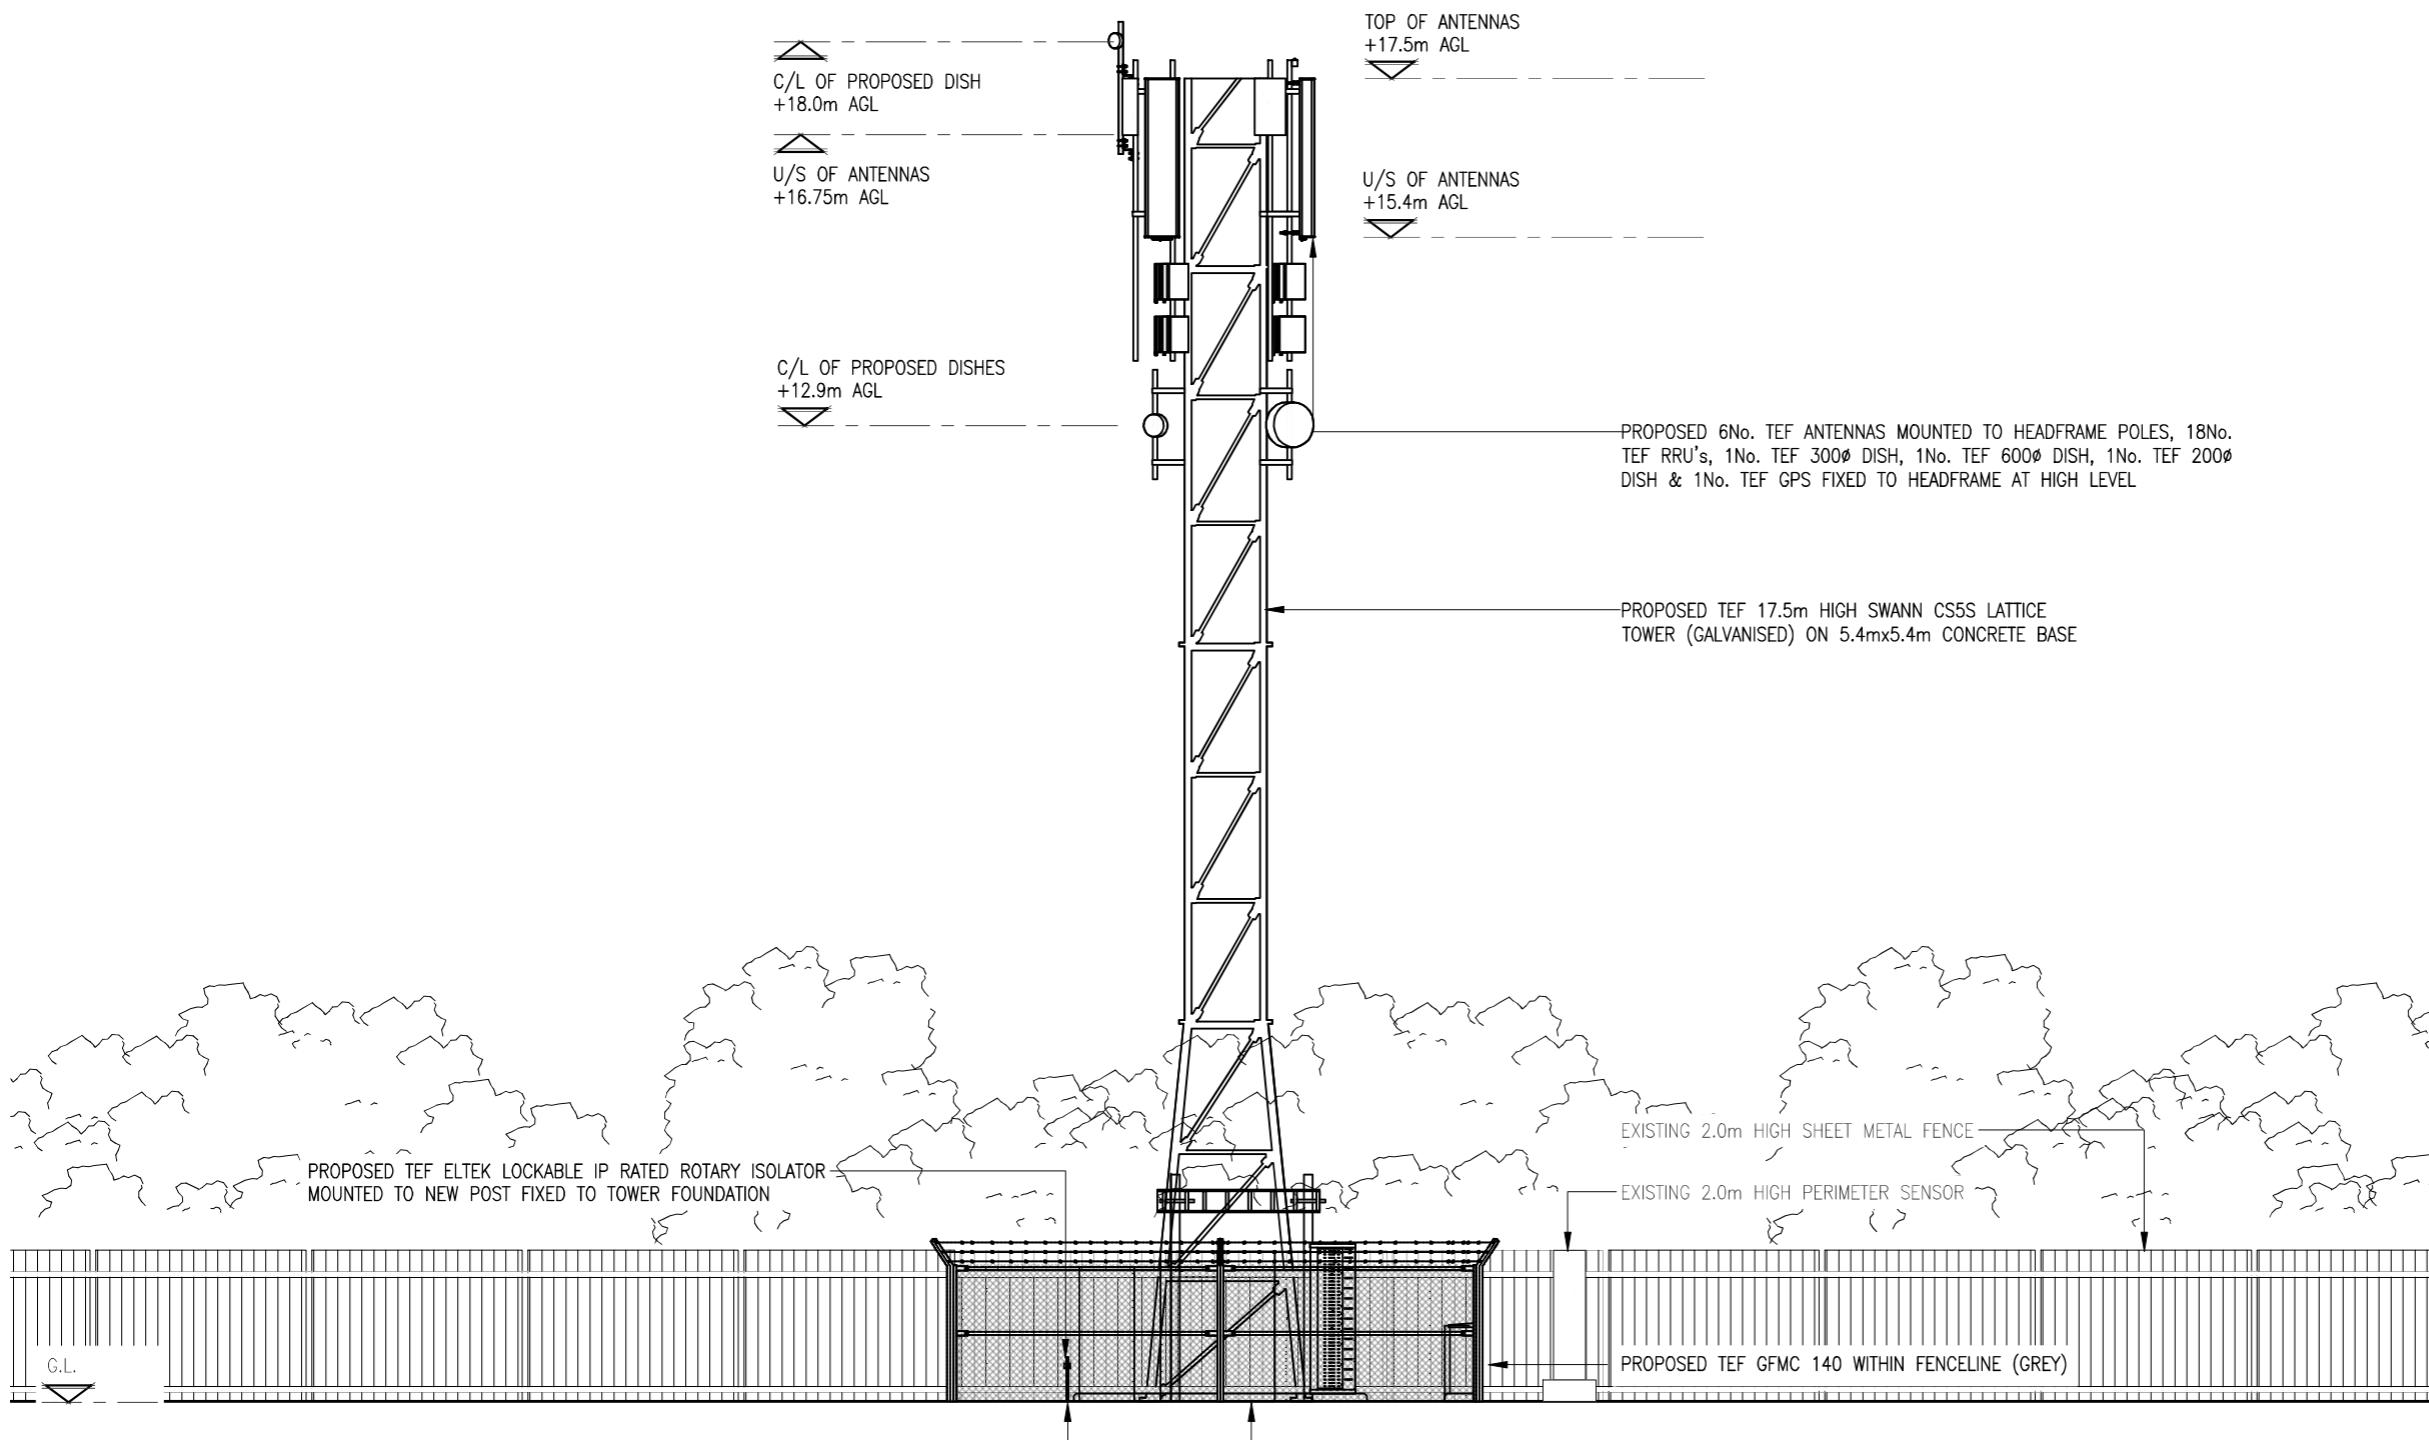

PROPOSED ELEVATION

1:100

5000

0

5000

10000

ORIGINAL SCALE AT A3 - 1:100

ALL DIMENSIONS IN MILLIMETRES

REV	MODIFICATION	BY	CH	DATE
D	Tower Height Revised	KS	GBC	19.01.23
C	Golf Carts & Rubbish Removed	JDS	SB	31.03.22
B	200Ø TEF Dish Added	TW	GBC	04.05.21
A	Issued for Approval	JDS	SB	24.03.21



Great British Communications
Loving House, Block 3, Forward Point,
Tun House Lane, Widnes, Cheshire, WA8 0SL
t. 44 (0151) 420 4128
www.gbservices.co.uk



CORNERSTONE - LONDON

Cell Name	Opt.
SHB VEHICLE HIRE	-
Cell ID No	
CORNERSTONE	TEF
30445800	95520
	N/A

Site Address / Contact Details

SHB VEHICLE HIRE
THORNEY MILL ROAD
WEST DRAYTON
GREATER LONDON
UB7 7EZ

Drawing Title:	PROPOSED SITE ELEVATION	
Purpose of issue:	PLANNING	
Dwg Rev:		
Drawing Number:	301	
Pack Issue:	D	
Surveyed By:	GREENLIGHT	Original Sheet Size: A3
Dwg Rev:		
Drawn:	Date: 24.03.21	Checked: SB Date: 24.03.21